



2 REAR ELEVATION
Scale: 1/4" = 1'-0"

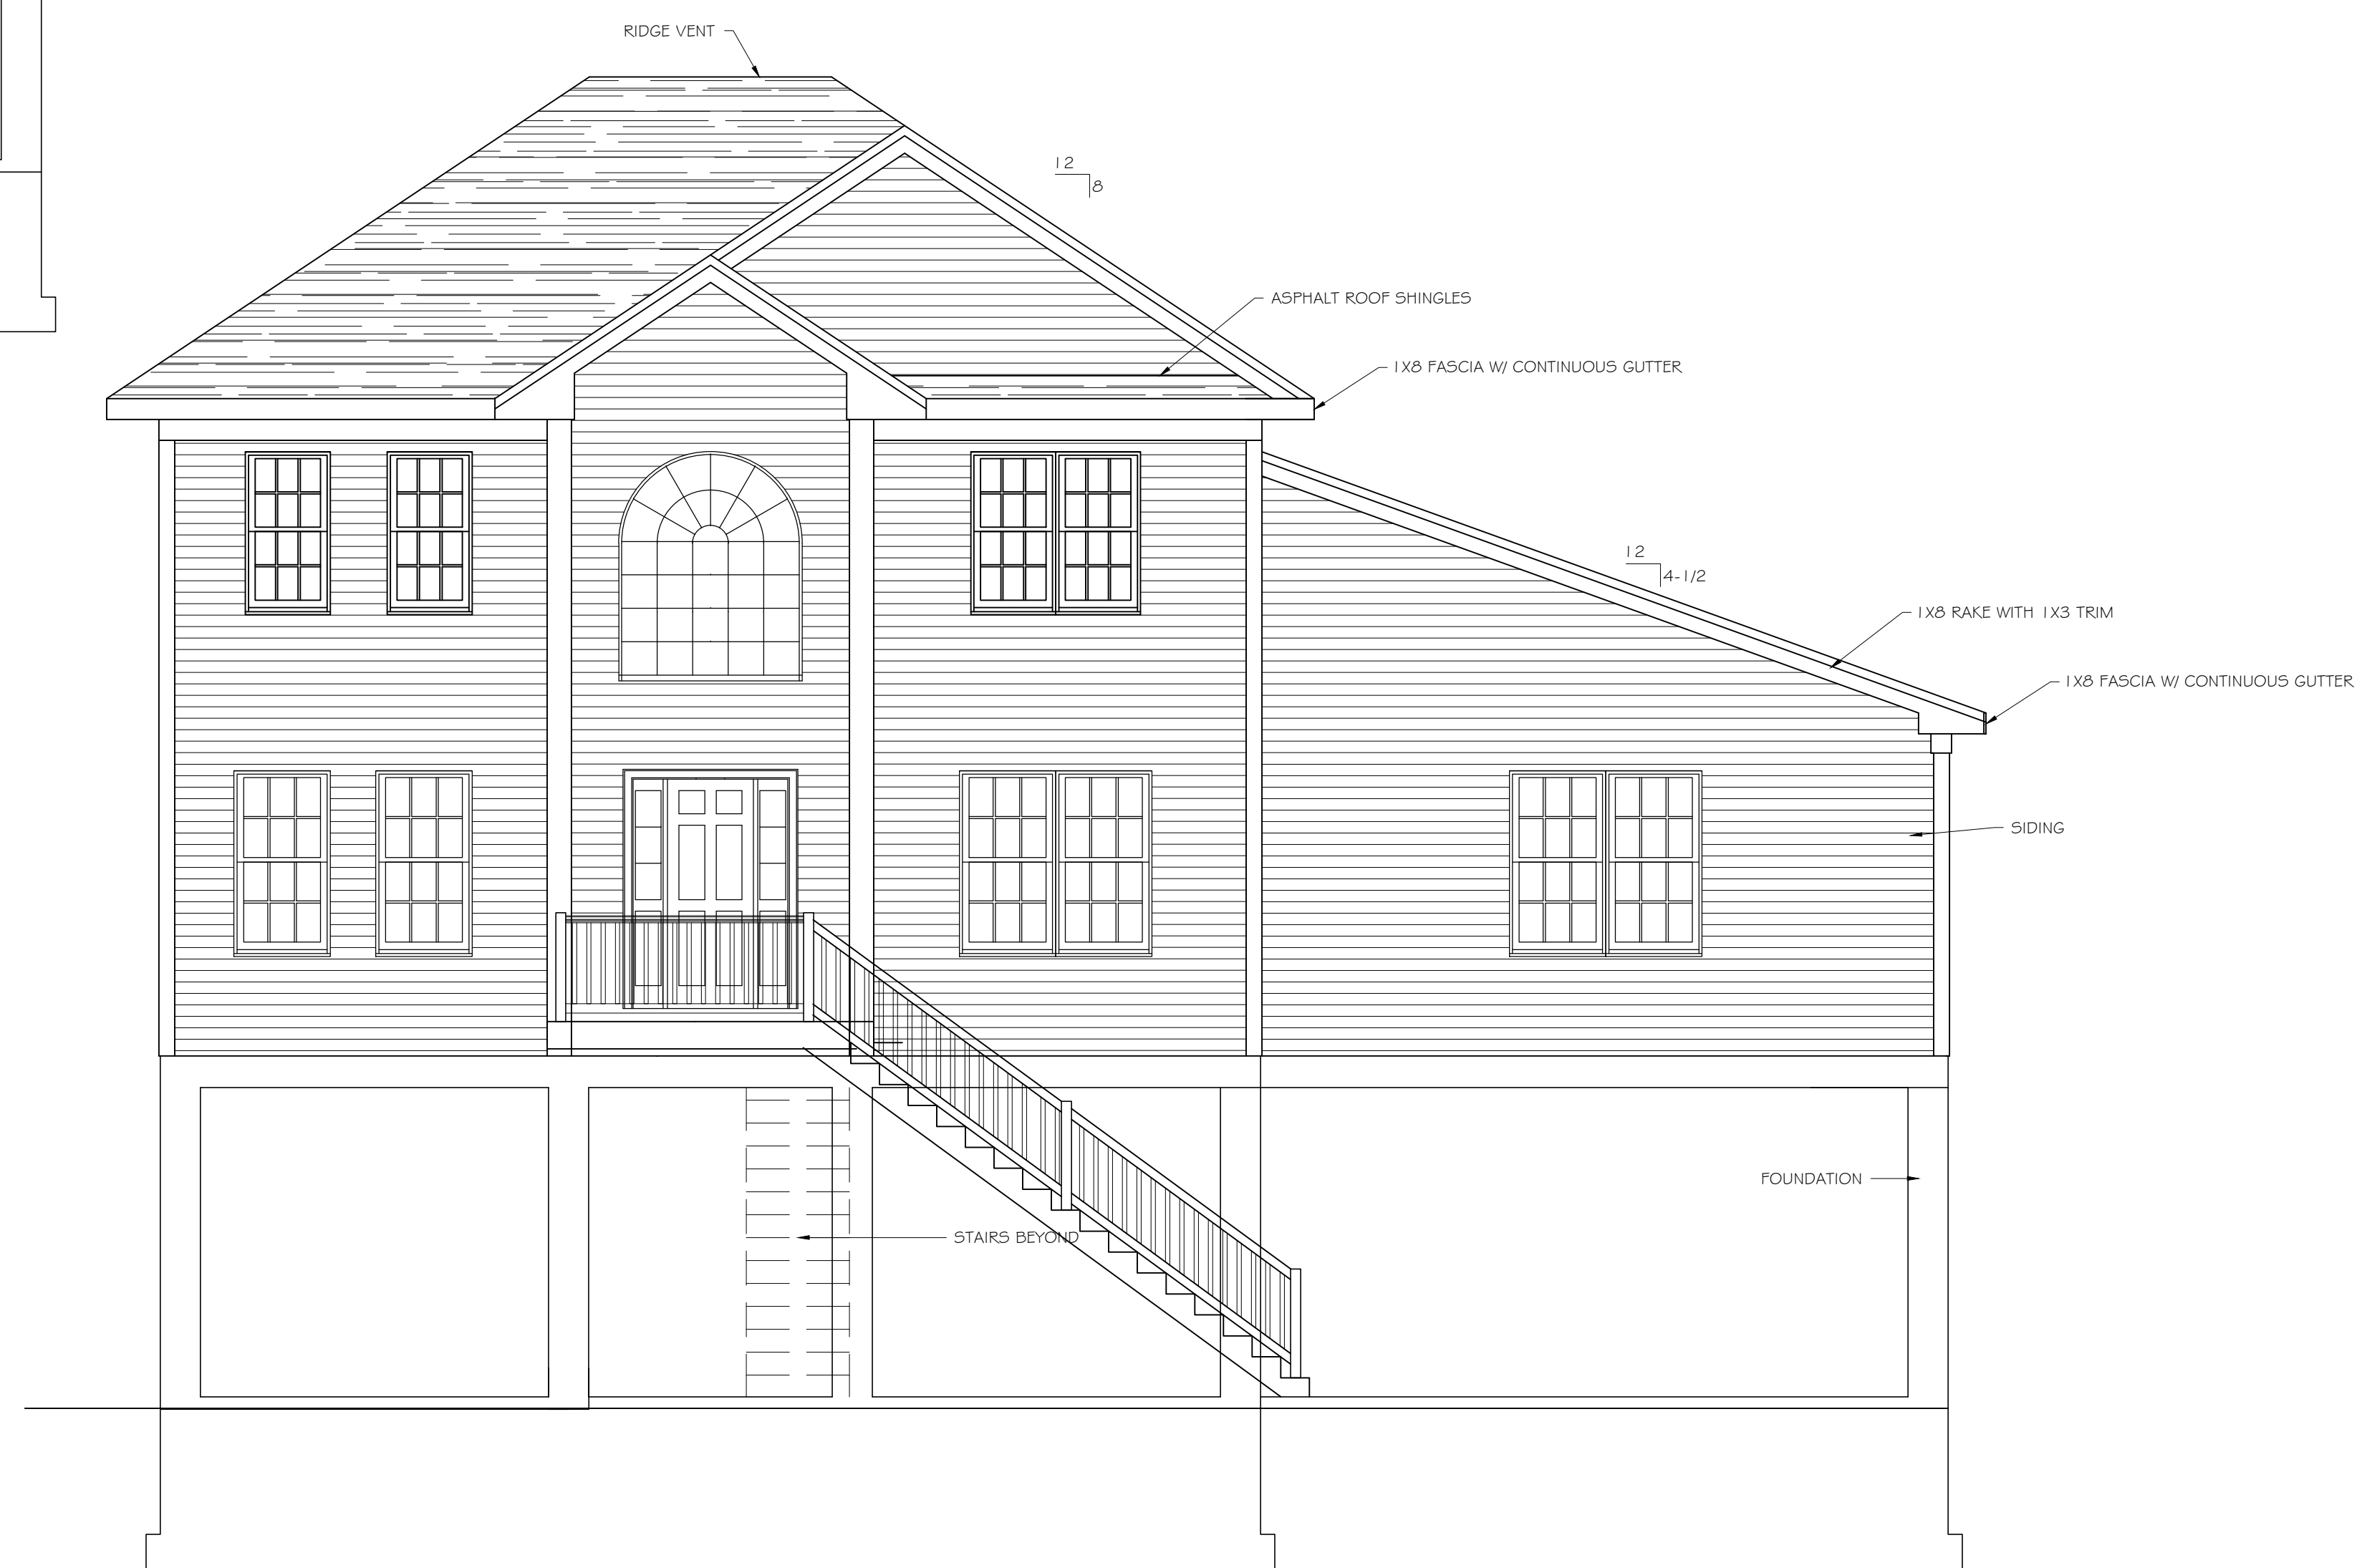

1 FRONT ELEVATION
Scale: 1/4" = 1'-0"

STAMP:

NO.	DATE	REVISION
01	6/5/18	TODDS
02	DATE2	BY2
03	DATE3	BY3
04	DATE4	BY4

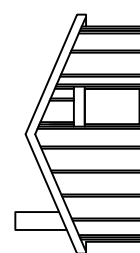

TODD SHORROCK
728 DARTMOUTH ST DARTMOUTH MA 02748
(774) 473-0714

DAVE BAZIRO
DARTMOUTH, MA 02748

Elevations

DRAWN BY:
TODDS

DATE:
6/5/18

SCALE:
1/4"=1'-0"

THESE DRAWINGS
ARE THE PROPERTY
OF TODD SHORROCK
AND ARE NOT TO BE
USED IN WHOLE OR
IN PART WITH OUT
THE WRITTEN
CONSENT OF TODD
SHORROCK

A5.1

*NOTE THESE PLANS FOR PROPOSED CONSTRUCTION ARE FOR REFERRAL ONLY. DRAFT PERSON DOES NOT TAKE THE RESPONSIBILITY FOR THE SAFETY, CONSTRUCTION PROCEDURES, TECHNIQUES OR THE FAILURE OF ANY CONTRACTOR (G.C. OR SUB) TO CARRY OUT WORK IN ACCORDANCE WITH ALL APPLICABLE CODES & REGULATIONS