




C:\Users\j\OneDrive\OneDrive - Proper & O'Leary\Documents\Drawings\2022\21153\21153.dwg
 5/17/2022 11:24 AM
 P&O

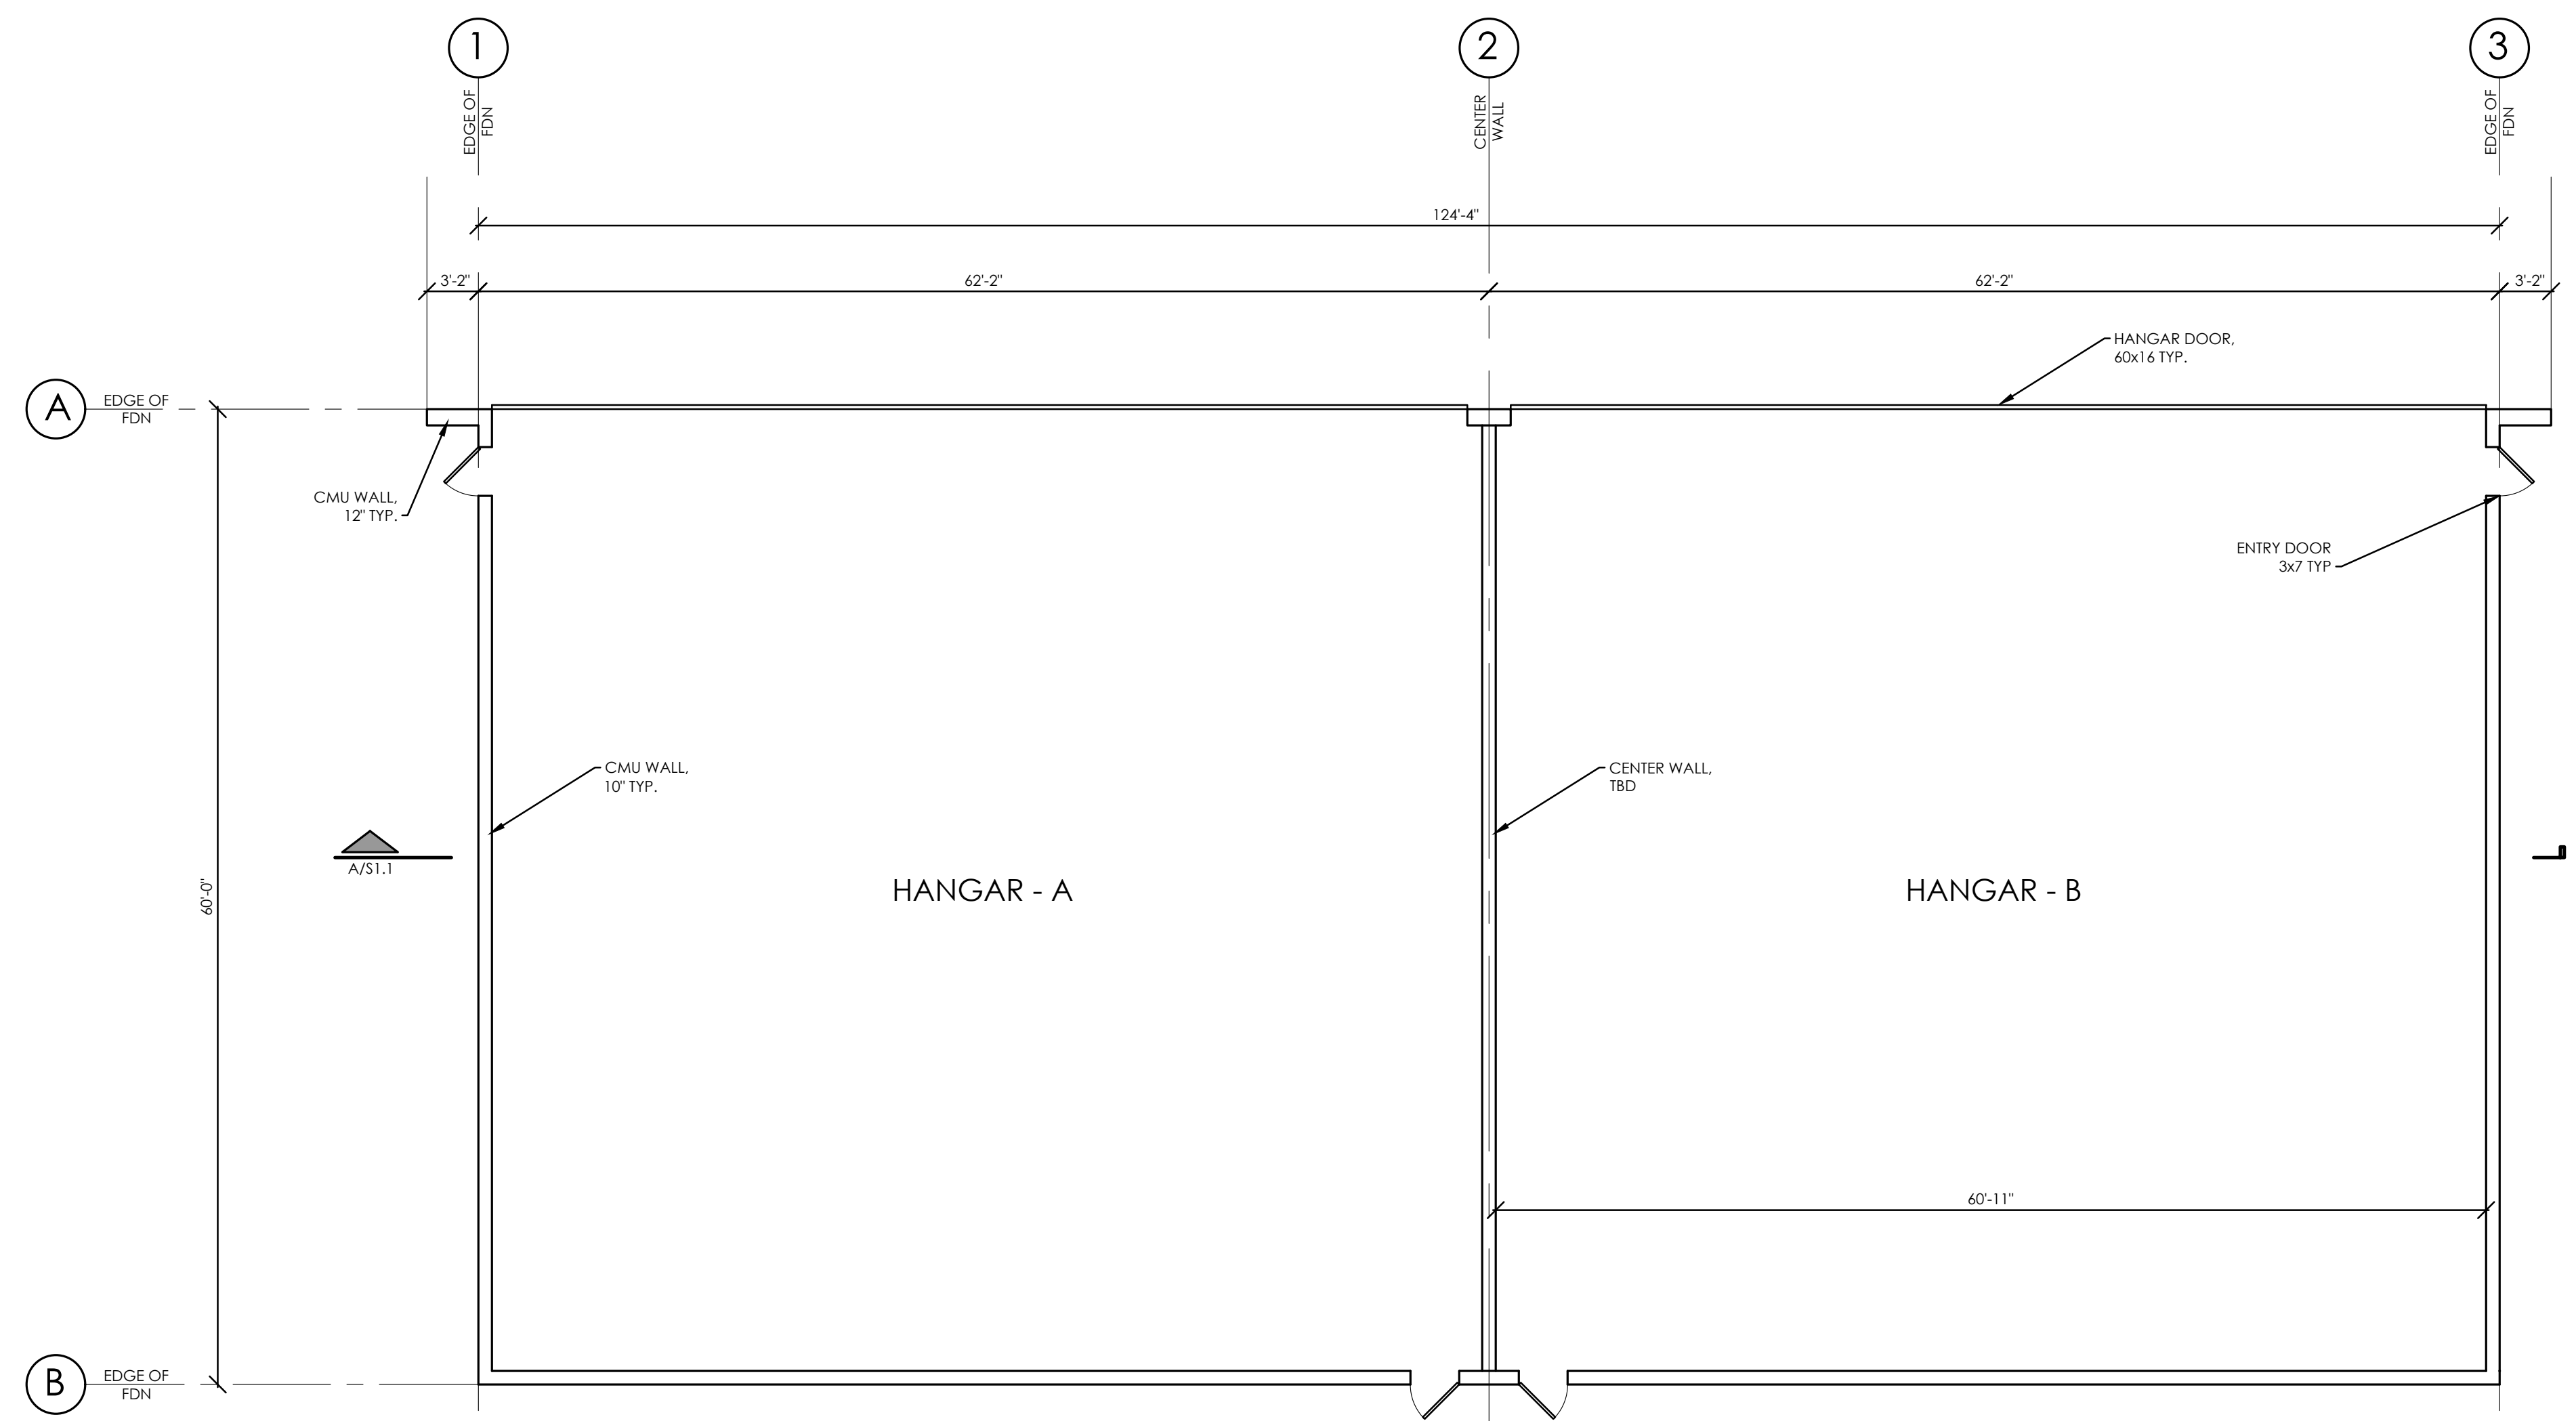

A FLOOR PLAN
SCALE: 1/8" = 1'

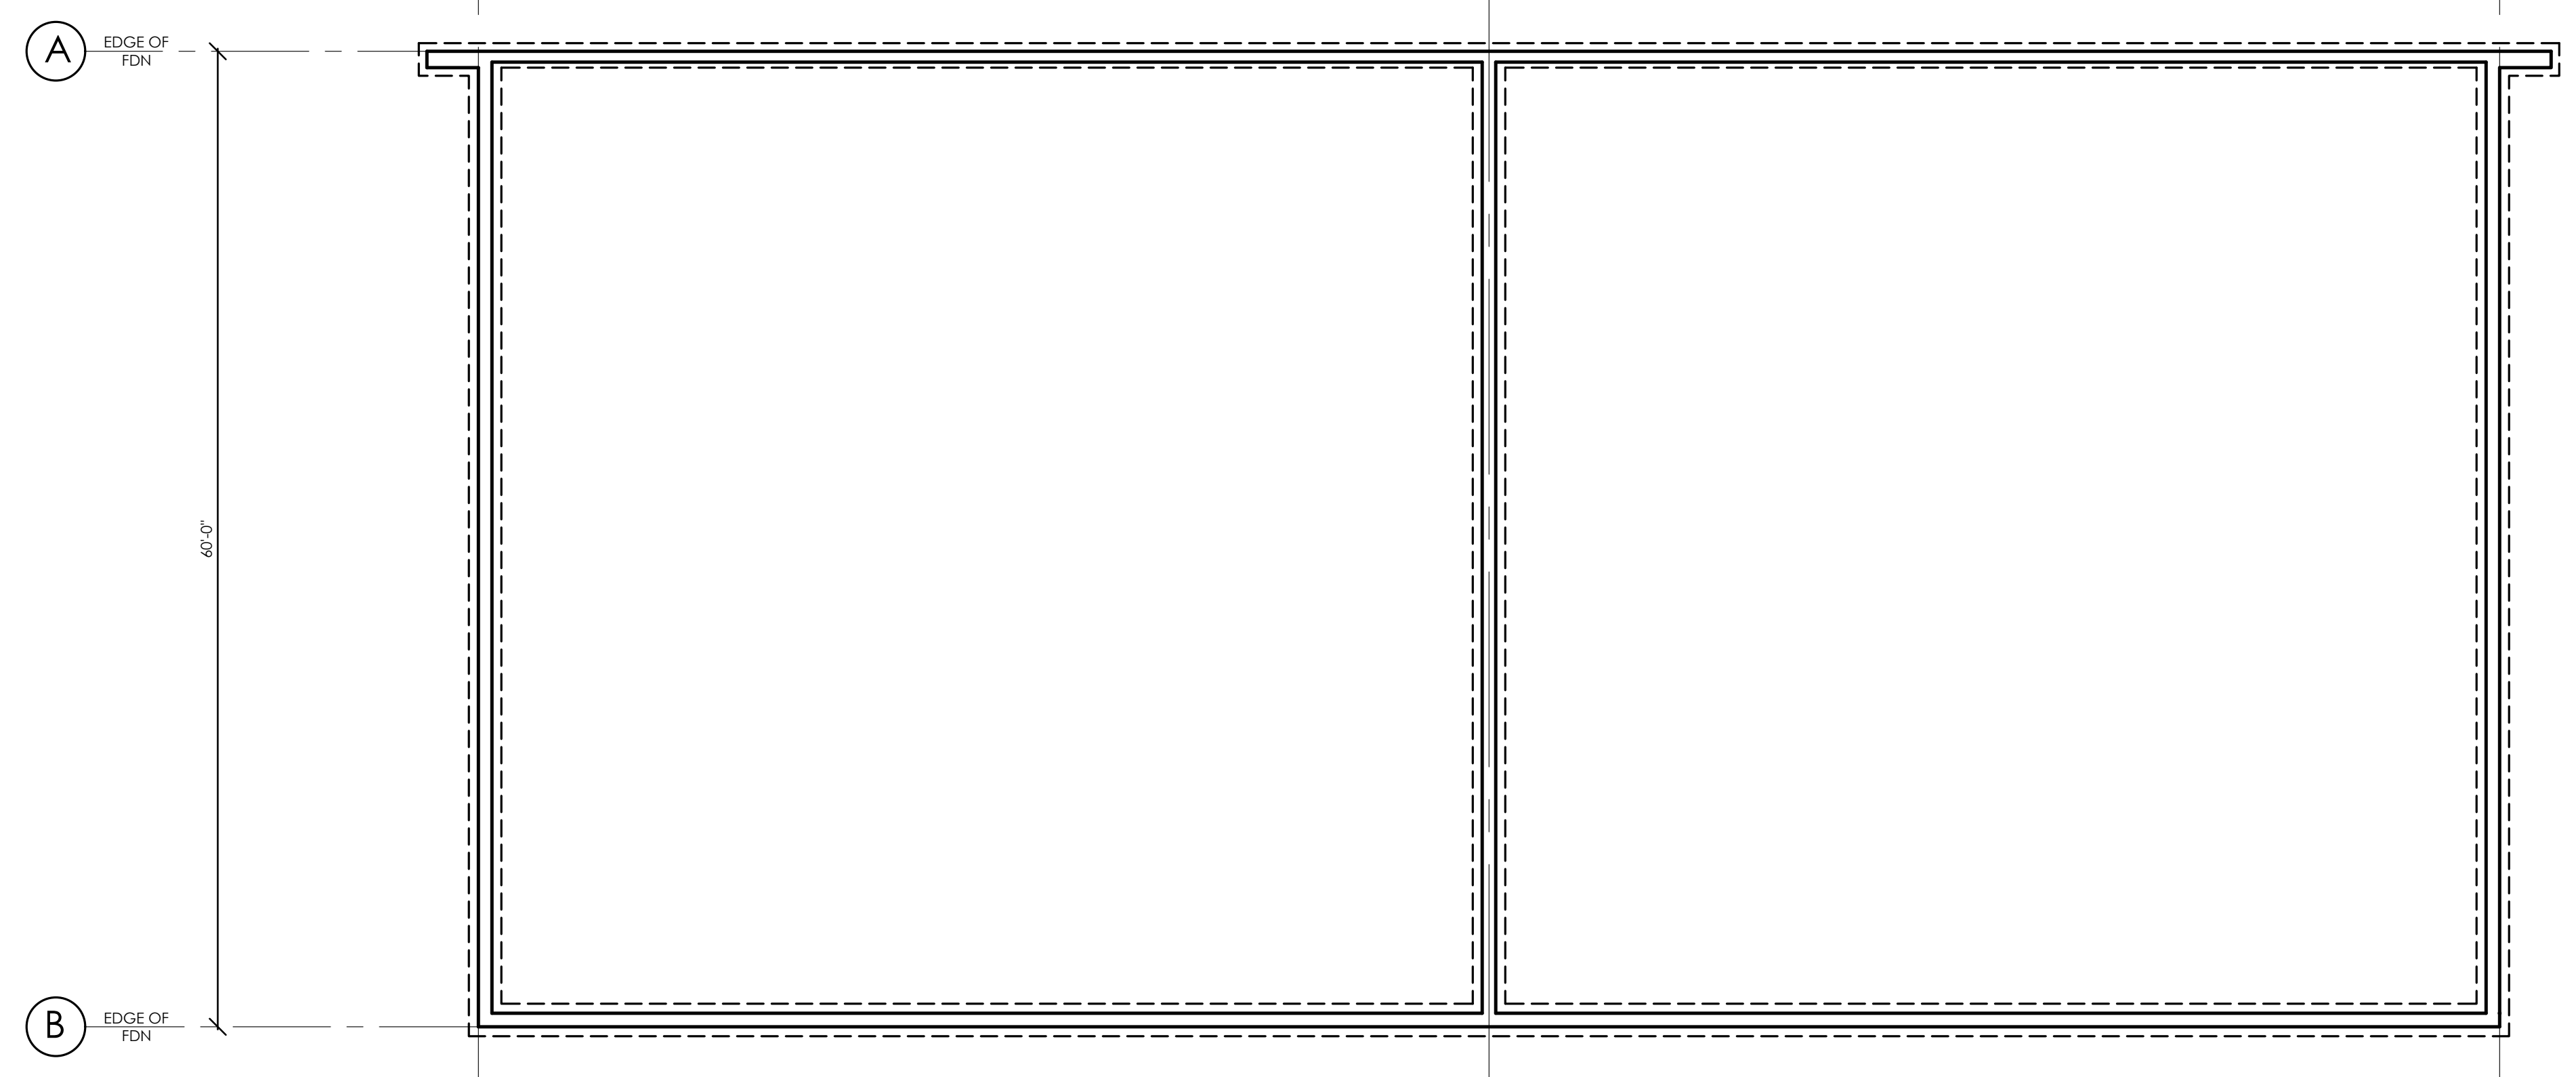

B FOUNDATION PLAN
SCALE: 1/8" = 1'

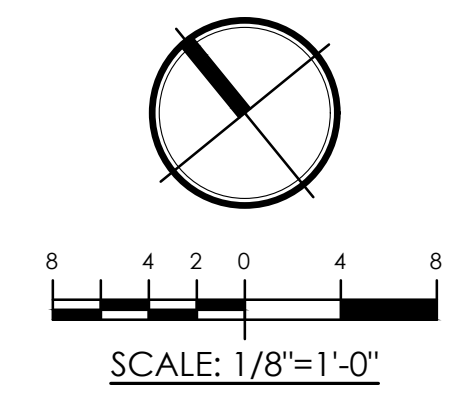

**Proper & O'Leary
Engineering. dpc**
 STRUCTURAL • CIVIL CONSULTANTS
 1915 5th Avenue, PO Box 246
 Troy, NY 12180
 518.610.8331 www.po-eng.com

IT IS A VIOLATION OF THE NEW YORK STATE EDUCATION LAW FOR ANY PERSON TO ALTER THESE PLANS, SPECIFICATIONS, OR REPORTS IN ANY WAY, UNLESS HE IS ACTING UNDER THE DIRECTION OF A LICENSED PROFESSIONAL ENGINEER.

P&O #: P&O # 21153.0
 DATE : 05/31/2022
 DRAWN BY: ARL | APPROVED BY:

REVISIONS:

DATE	DESCRIPTION





**HANGARS 4 PLANES
WEST QUAD PROJECT**

BRISTOL COUNTY, MASSACHUSETTS
 C/O NEW BEDFORD

FLOOR PLAN &
FOUNDATION PLAN

S1.0

C:\Users\j\OneDrive\Documents\Drawings\2022\121222\121222.dwg
 5/11/2022 11:24 AM
 P:\000

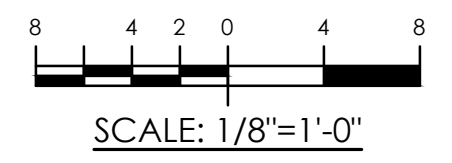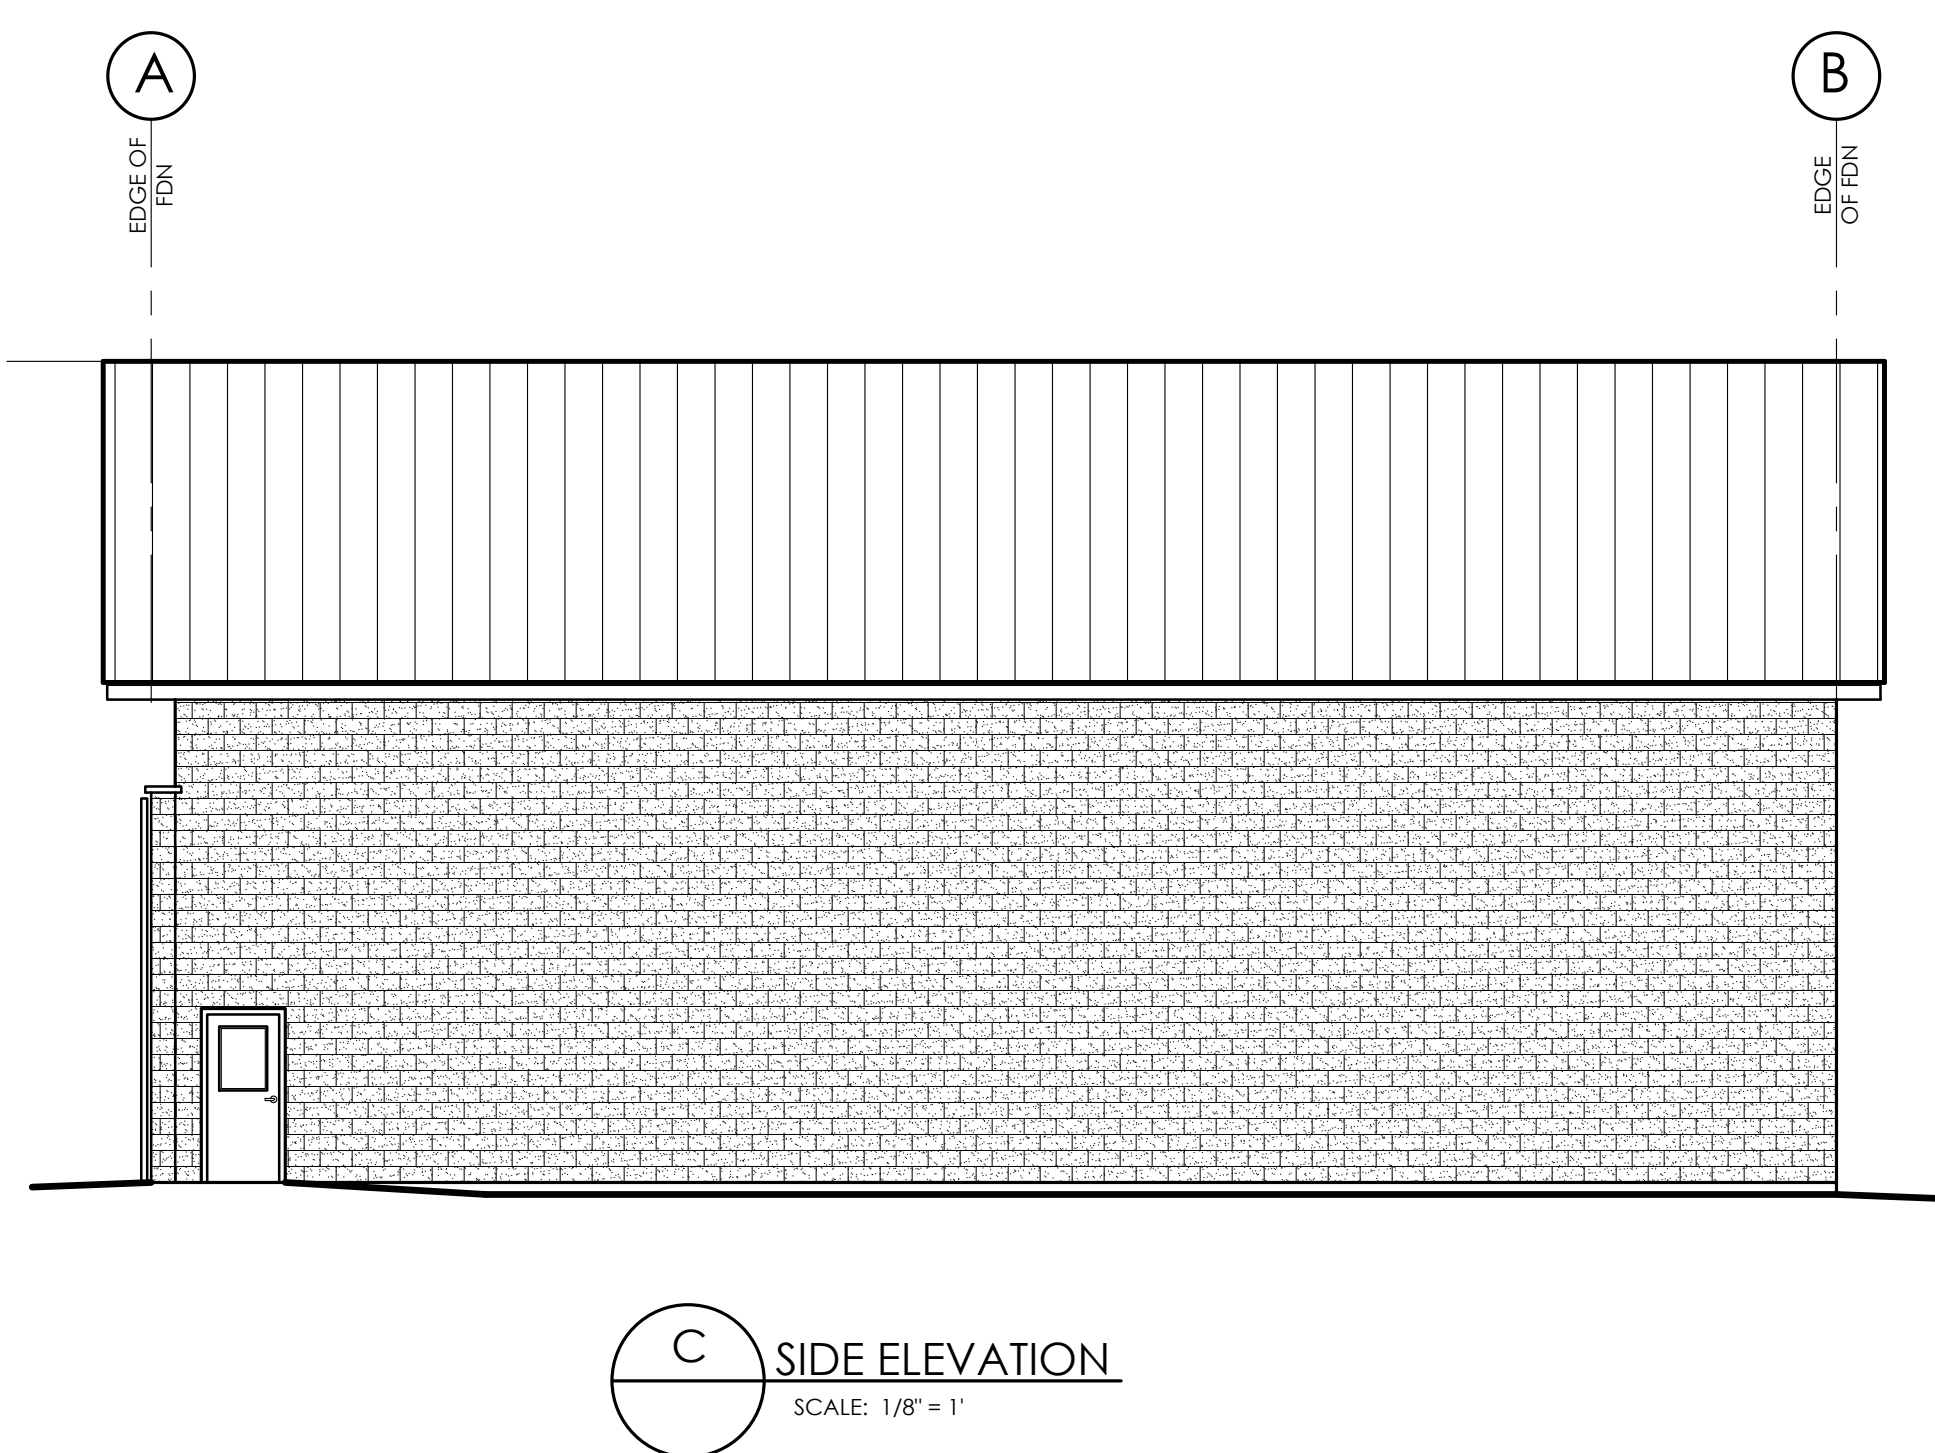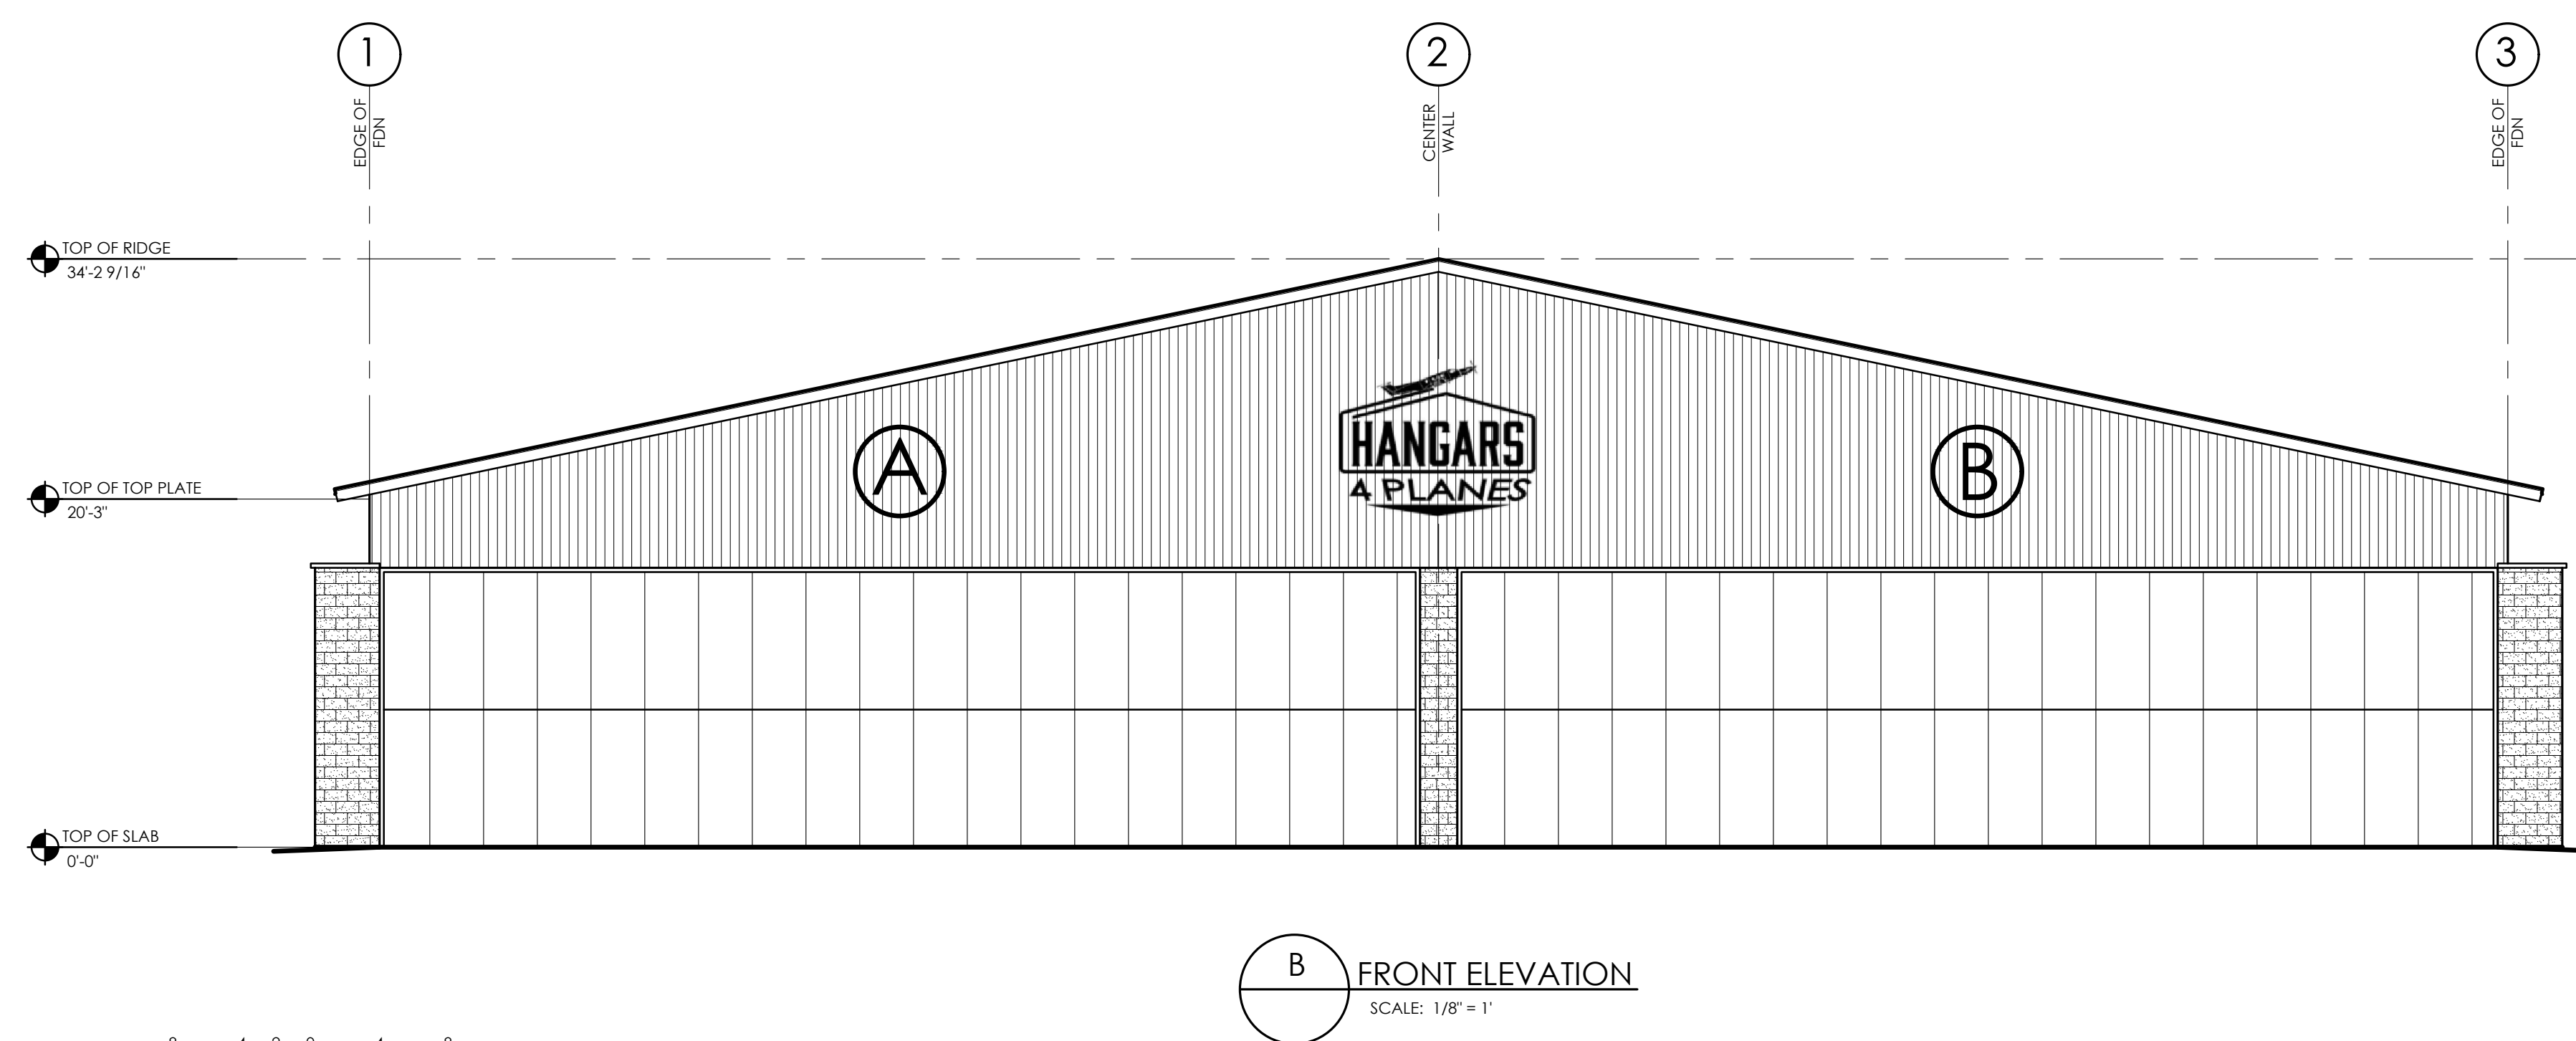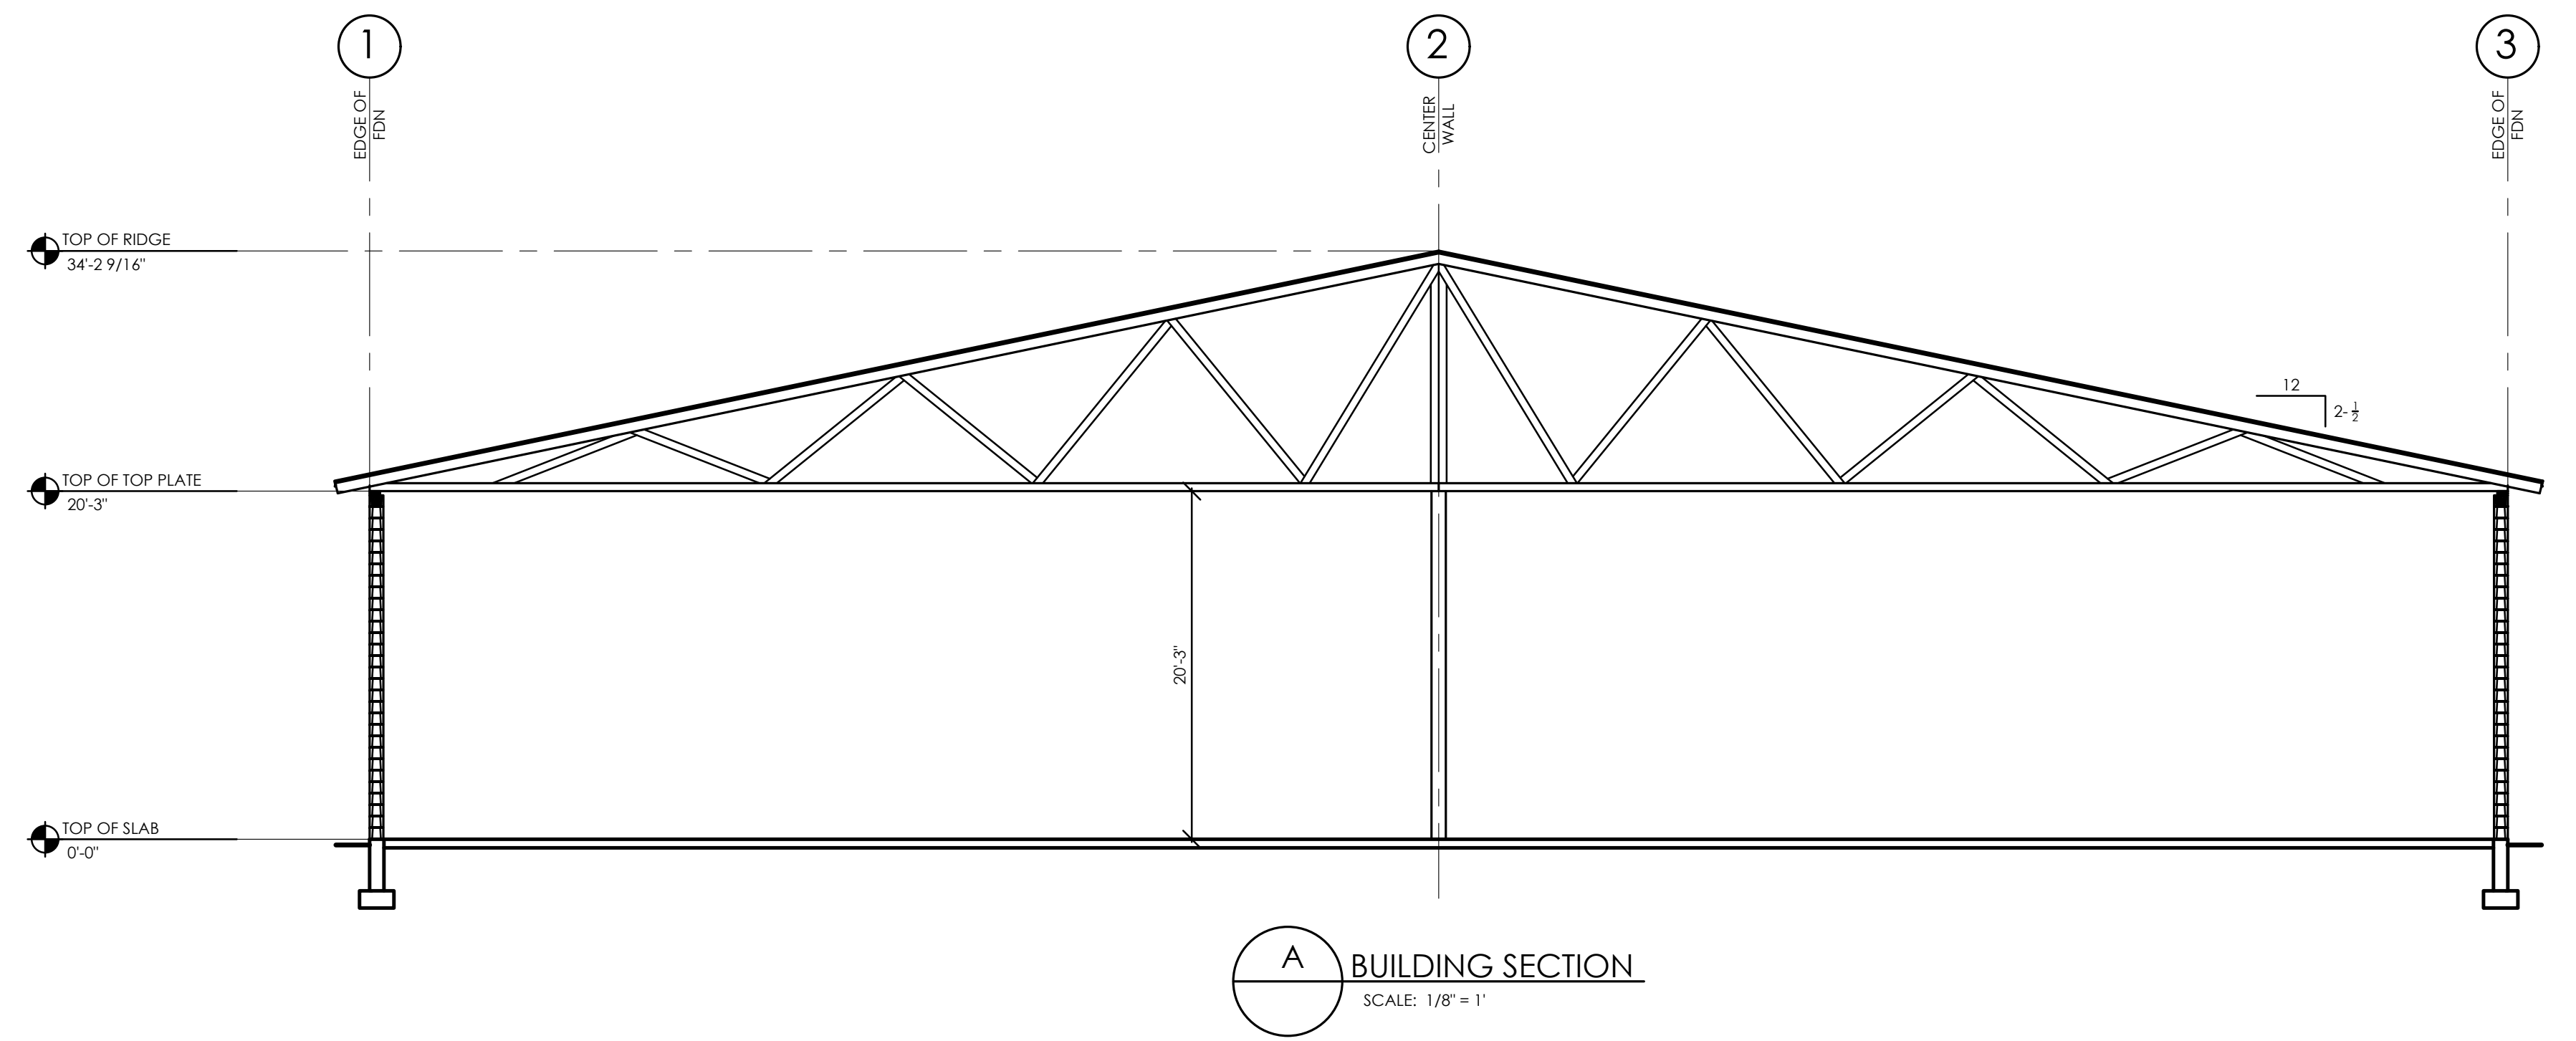

Proper & O'Leary Engineering. dpc
 STRUCTURAL • CIVIL CONSULTANTS
 1915 5th Avenue, PO Box 246
 Troy, NY 12180
 518.610.8331 www.po-eng.com

IT IS A VIOLATION OF THE NEW YORK STATE EDUCATION LAW FOR ANY PERSON TO ALTER THESE PLANS, SPECIFICATIONS, OR REPORTS IN ANY WAY, UNLESS HE IS ACTING UNDER THE DIRECTION OF A LICENSED PROFESSIONAL ENGINEER.

P&O # : P&O # 21153.0
 DATE : 05/31/2022
 DRAWN BY: ARL | APPROVED BY:

REVISIONS:

DATE	DESCRIPTION

**HANGARS 4 PLANES
WEST QUAD PROJECT**

BRISTOL COUNTY, MASSACHUSETTS
 C/O NEW BEDFORD

BUILDING SECTION & ELEVATIONS

S1.1