



www.FarlandCorp.com

21 VENTURA DRIVE
DARTMOUTH, MA 02747
P.508.717.3479

- ENGINEERING
- SITEWORK
- LAND SURVEYING
- DEVELOPMENT

DRAWN BY: NPD
DESIGNED BY: NPD
CHECKED BY: CAF

SITE PLAN
781 CHURCH STREET
ASSESSORS MAP 129 LOT 41
NEW BEDFORD, MASSACHUSETTS

PREPARED FOR:
PARALLEL PRODUCTS SOLAR ENERGY
401 INDUSTRY ROAD
LOUISVILLE, KY 40208

JUNE 20, 2022


SCALE: 1"=50'

JOB NO. 22-069

LATEST REVISION:

PRE WATERSHED

SHEET 1 OF 1

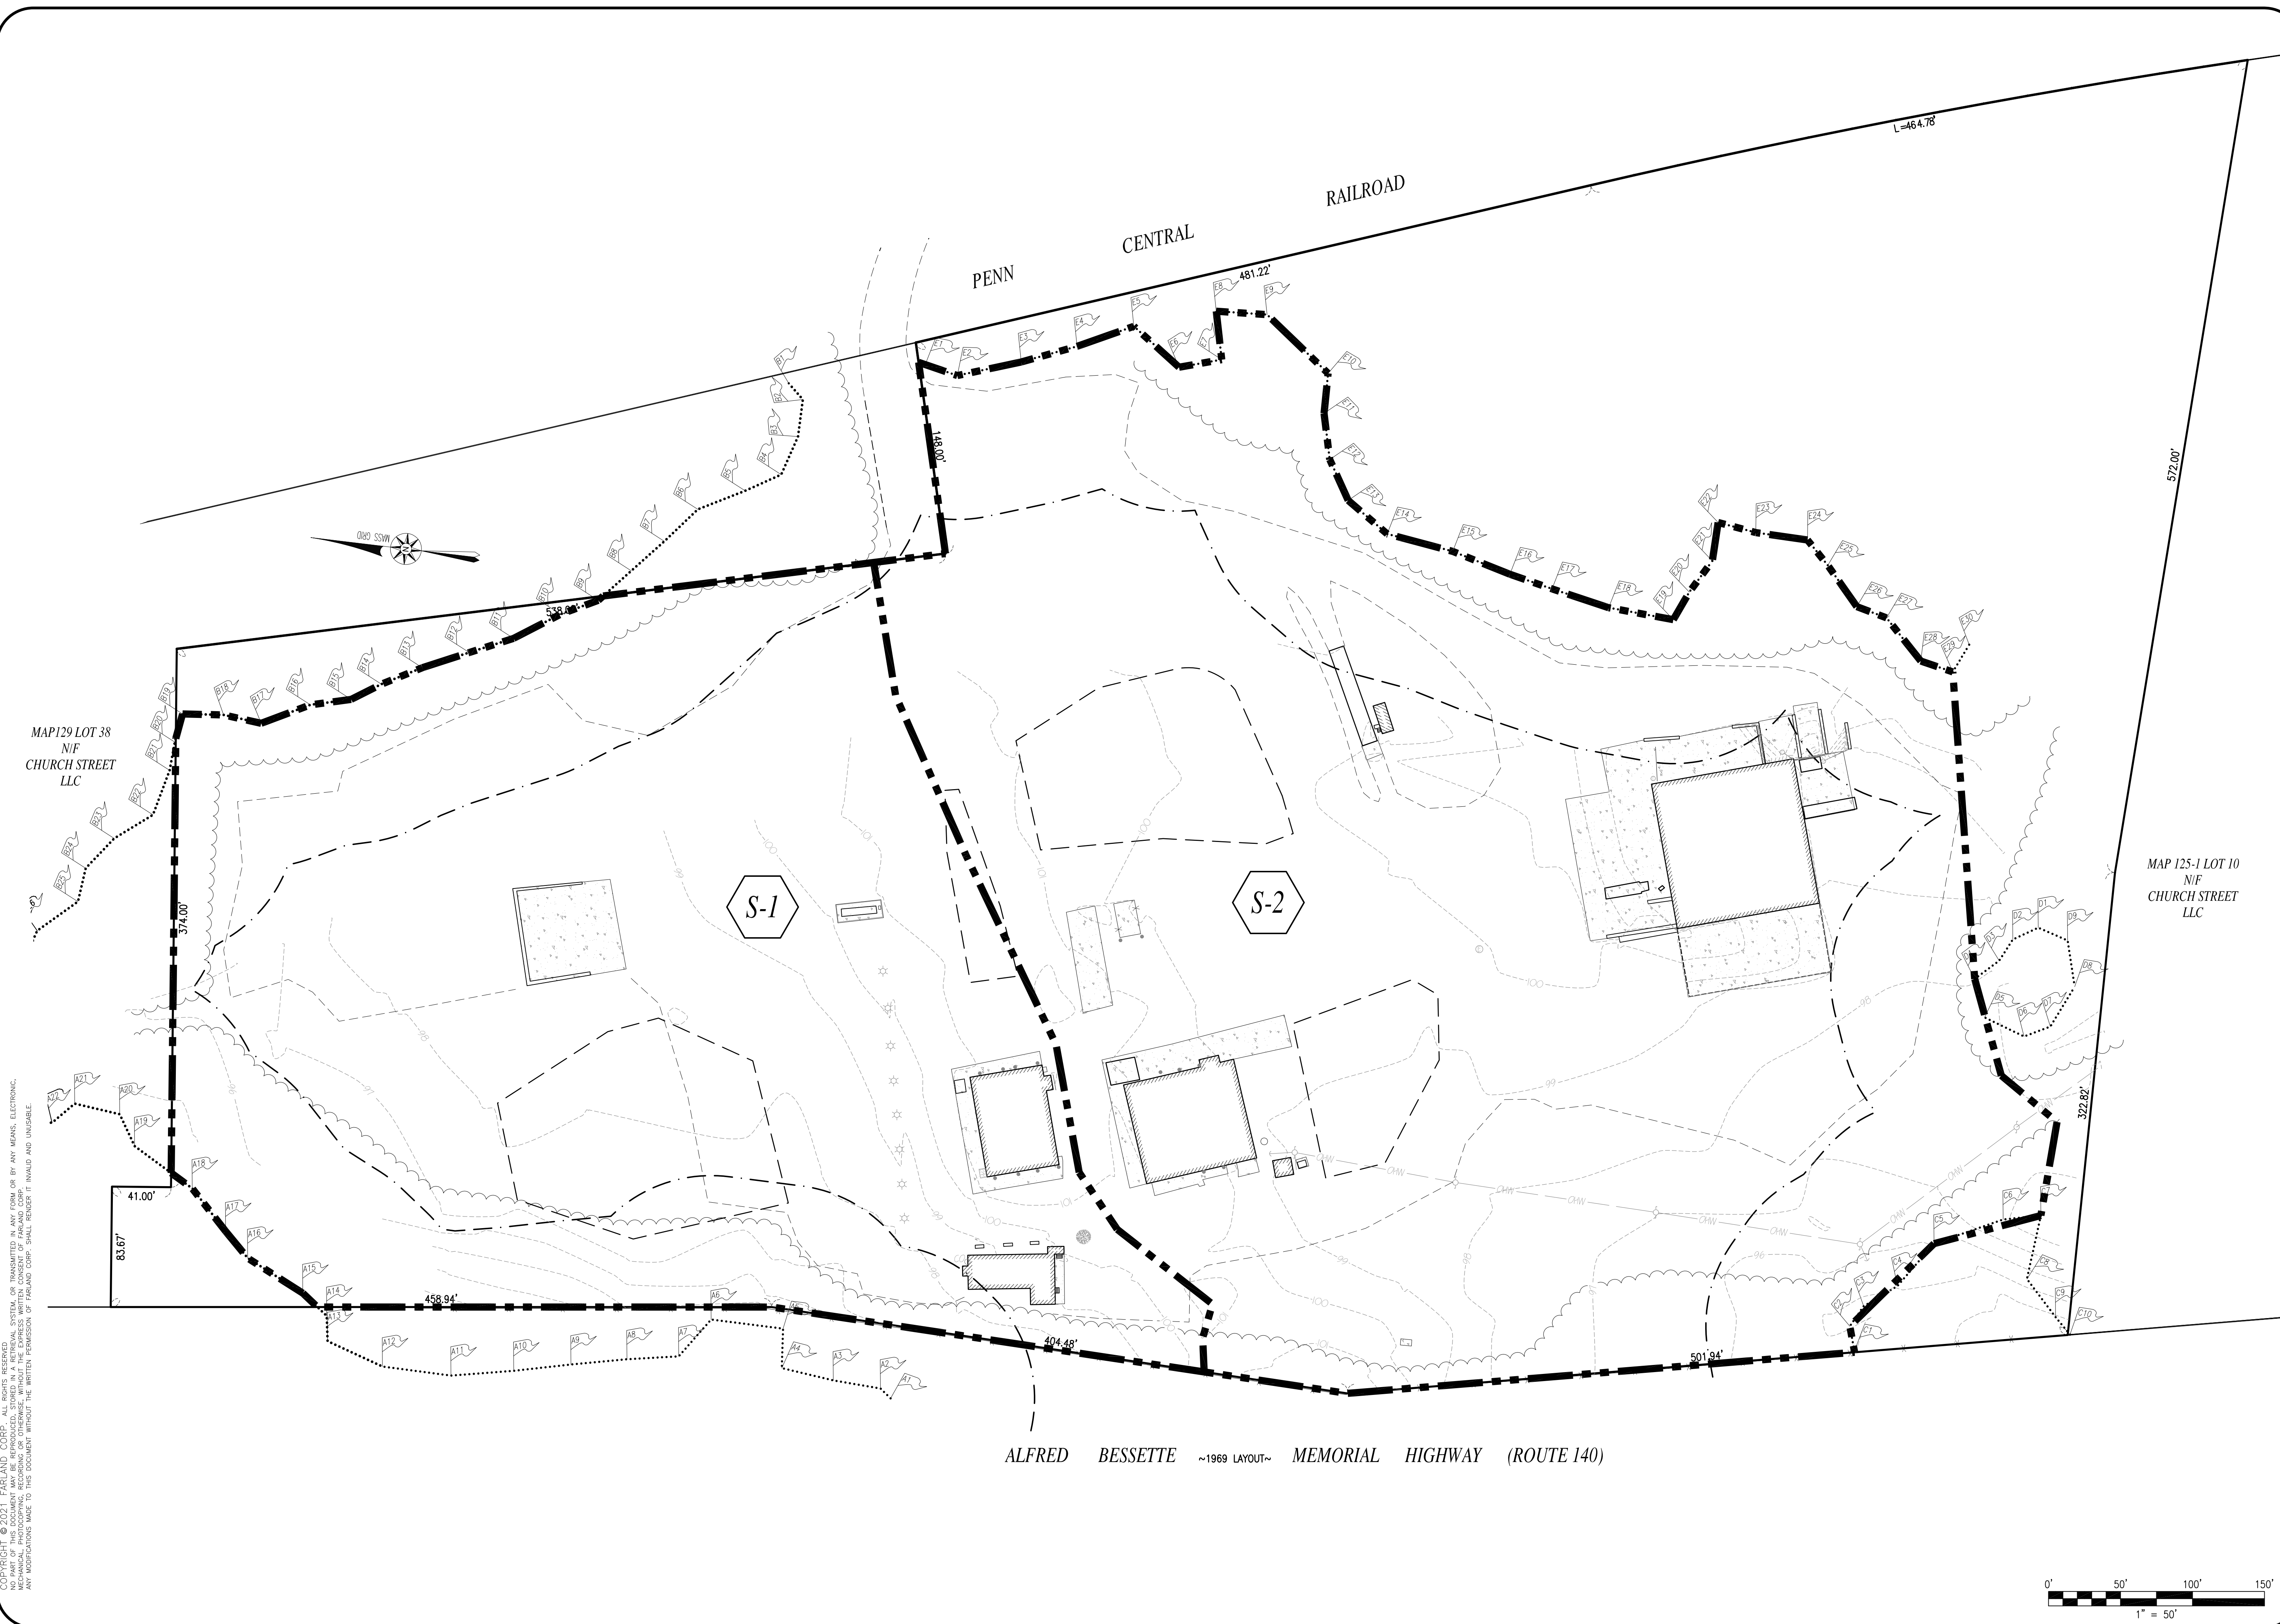

COPYRIGHT © 2021 FARLAND CORP. ALL RIGHTS RESERVED. THIS DOCUMENT IS THE PROPERTY OF FARLAND CORP. AND IS NOT TO BE REPRODUCED, COPIED, OR TRANSMITTED IN ANY FORM OR BY ANY MEANS, ELECTRONIC, MECHANICAL, PHOTOCOPYING, RECORDING OR OTHERWISE, WITHOUT THE EXPRESS WRITTEN CONSENT OF FARLAND CORP. ANY REPRODUCTION OR TRANSMISSION OF THIS DOCUMENT WITHOUT THE WRITTEN PERMISSION OF FARLAND CORP. SHALL BE SUBJECT TO LITIGATION.

