


Vehicular Circulation Diagram

Coastline Elderly Services
2104-2110 Acushnet Ave, New Bedford, MA

Legend:

← Two Way Traffic

→ One Way Traffic

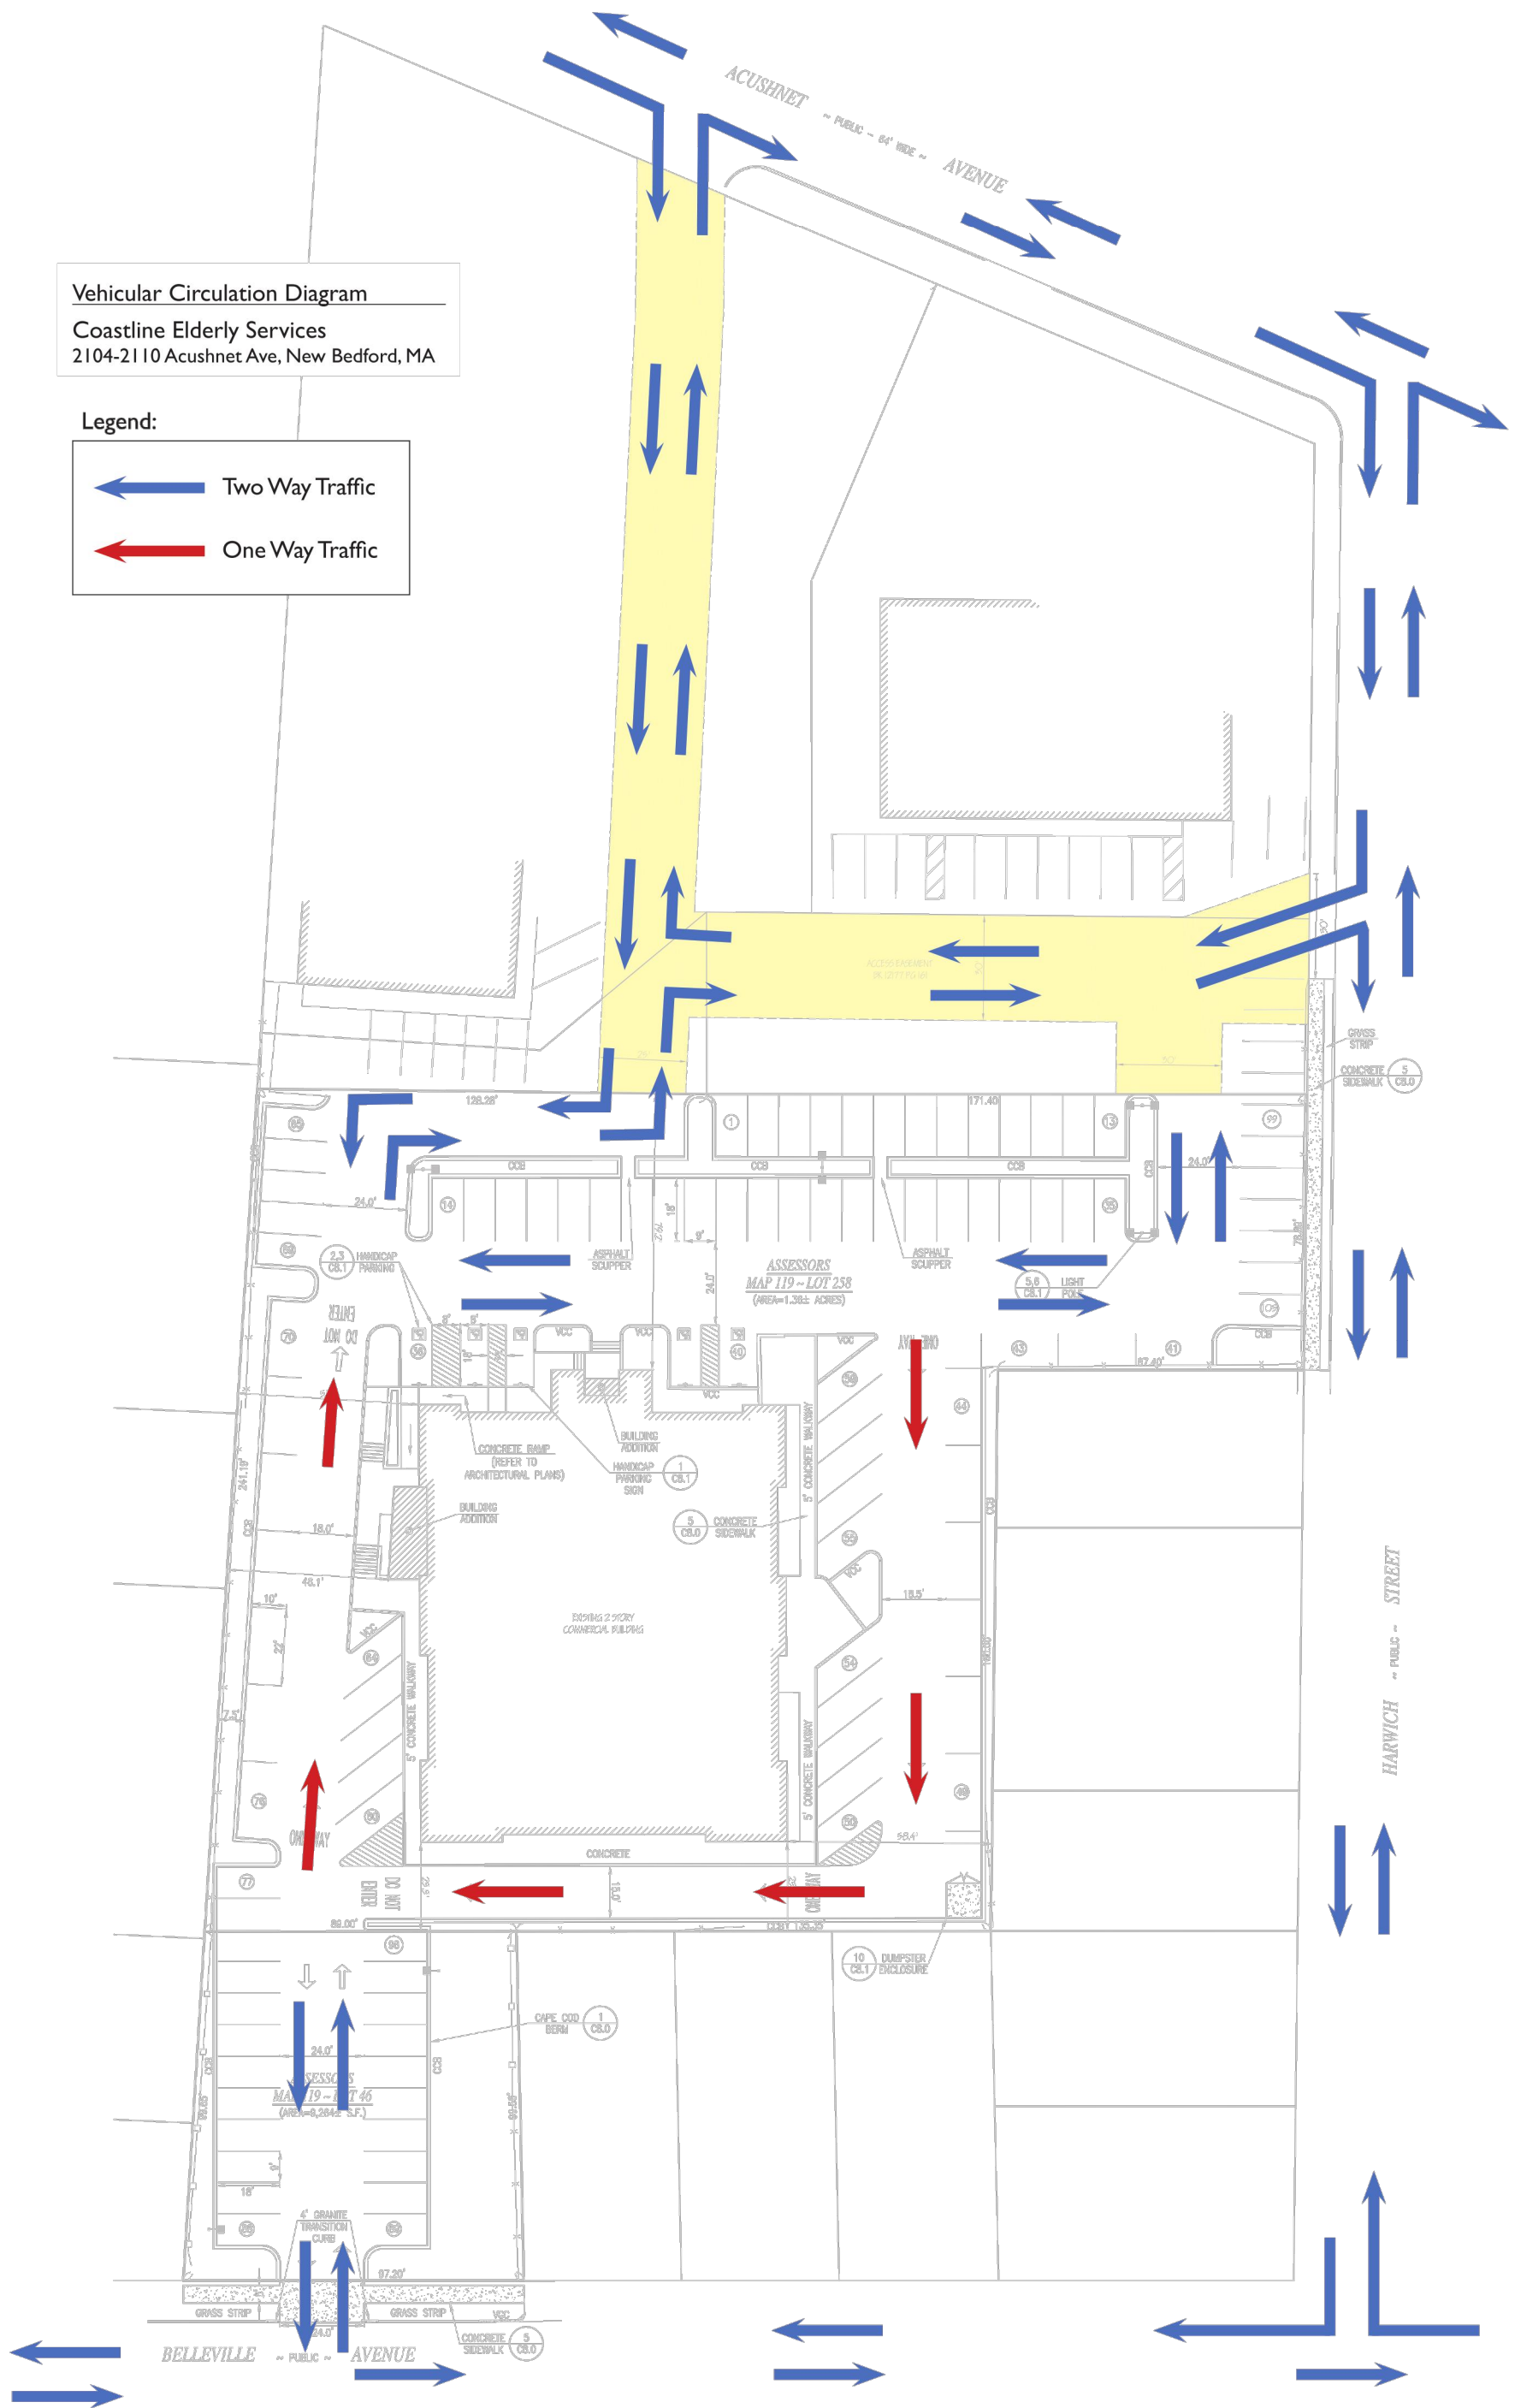

JOB: 1824

COASTLINE ELDERLY SERVICES HQ

TITLE: VEHICULAR CIRCULATION



JMBA + ARCHITECTS
47 N Second St, 4th Floor
New Bedford, MA 02740

SCALE: NTS

DATE: 7/25/19

DETAIL NO.

SITE PLAN

NO.

SK-01