

A Sign Elevation - Front View
Scale: 3/8" = 1'-0"

B Sign Elevation - Side View
Scale: 3/8" = 1'-0"

Specifications

Qty = 1 70.76 Sq Ft

Double Faced Internally Illuminated Pylon Sign

Bleed Face Cabinet

- 13 1/2" Deep Large A cabinet with .090 aluminum bleed face; routed to accept push-thru graphics; painted dark blue *1/8" bit required
- 3/4" thick clear acrylic step-routed with white translucent vinyl applied second surface; mounted to reverse side of aluminum face with studs and hardware
- White LED illumination & power supplies

Tenant Cabinet

- 13 1/2" Deep Large A cabinet with 2 1/2" retainers & 1 3/4" removable divider bars; painted white
- 3/16" white lexan faces; faces to be left blank at this time for future tenants
- White LED illumination & power supplies

Topper

- 1 1/2" x 1 1/2" x 3/16" aluminum angle frame with .063 cladding
- 1" thick PVC molding routed, painted white & flush mounted to face & returns of topper
- (Qty:2) 1" Thick PVC address plaque to be flush mounted to topper; address number to be black opaque vinyl applied first surface
- .063 Aluminum access panel; painted white attached to top of topper.
- Reveal to be 3"x1"x1/8" aluminum channel with .063 aluminum cladding; painted white
- Topper mechanically fastened to sign body

Foundation & Poles

- (Qty:2) 8"x8"x 3/16" x 20'-3" square steel poles in direct burial foundations
- (Qty:2) 3'-0" wide x 5'-9" wind load x 4'-0" deep foundations
- Additional 11'-8" x 3'-8" x 6" deep concrete pad required to support masonry wall

Masonry Pedestal

- Split block wall construction by others

VIF

- *Install Location Photos & Site Conditions
- *Confirm 120V Electrical Service (Building / Street Side)
- *Confirm Setback from Street
- *Confirm Ground Material for Proper Foundation

Colors & Materials

Paint

- Dark Blue; Satin Finish (PMS 288)
- White; Satin Finish

Vinyl

- Black; Arlon 2100-03
- White; 3M 3630-20

Poyant
Building Your Brand

125 Samuel Barnet Boulevard
New Bedford, MA 02745
800.544.0961 | poyantsigns.com

SOUND

DENTISTRY

899 Pleasant Street
New Bedford, MA

Project: 15312
Southern New England Dental

Sales: Bethany Leonard
Date: 9.7.18
Designer: JN

Note:
This is an original unpublished drawing created by Poyant Signs, Inc. It is submitted for your personal use in connection with a project being planned for you by Poyant Signs, Inc. It is not to be shown to anyone outside your organization, nor is it to be reproduced, copied or exhibited in any fashion until transferred.

Revisions:
10-19-18 JST R1 added to package
10-19-18 JST R1 altered tenant layout



This sign is intended to be installed in accordance with the requirements of Article 600 of the National Electrical Code and / or other applicable local codes. This includes proper grounding and bonding of the sign.


Approved By:

Date:

Pylon Sign

Option C


Sign Type 15312.1C-R1 1C.1

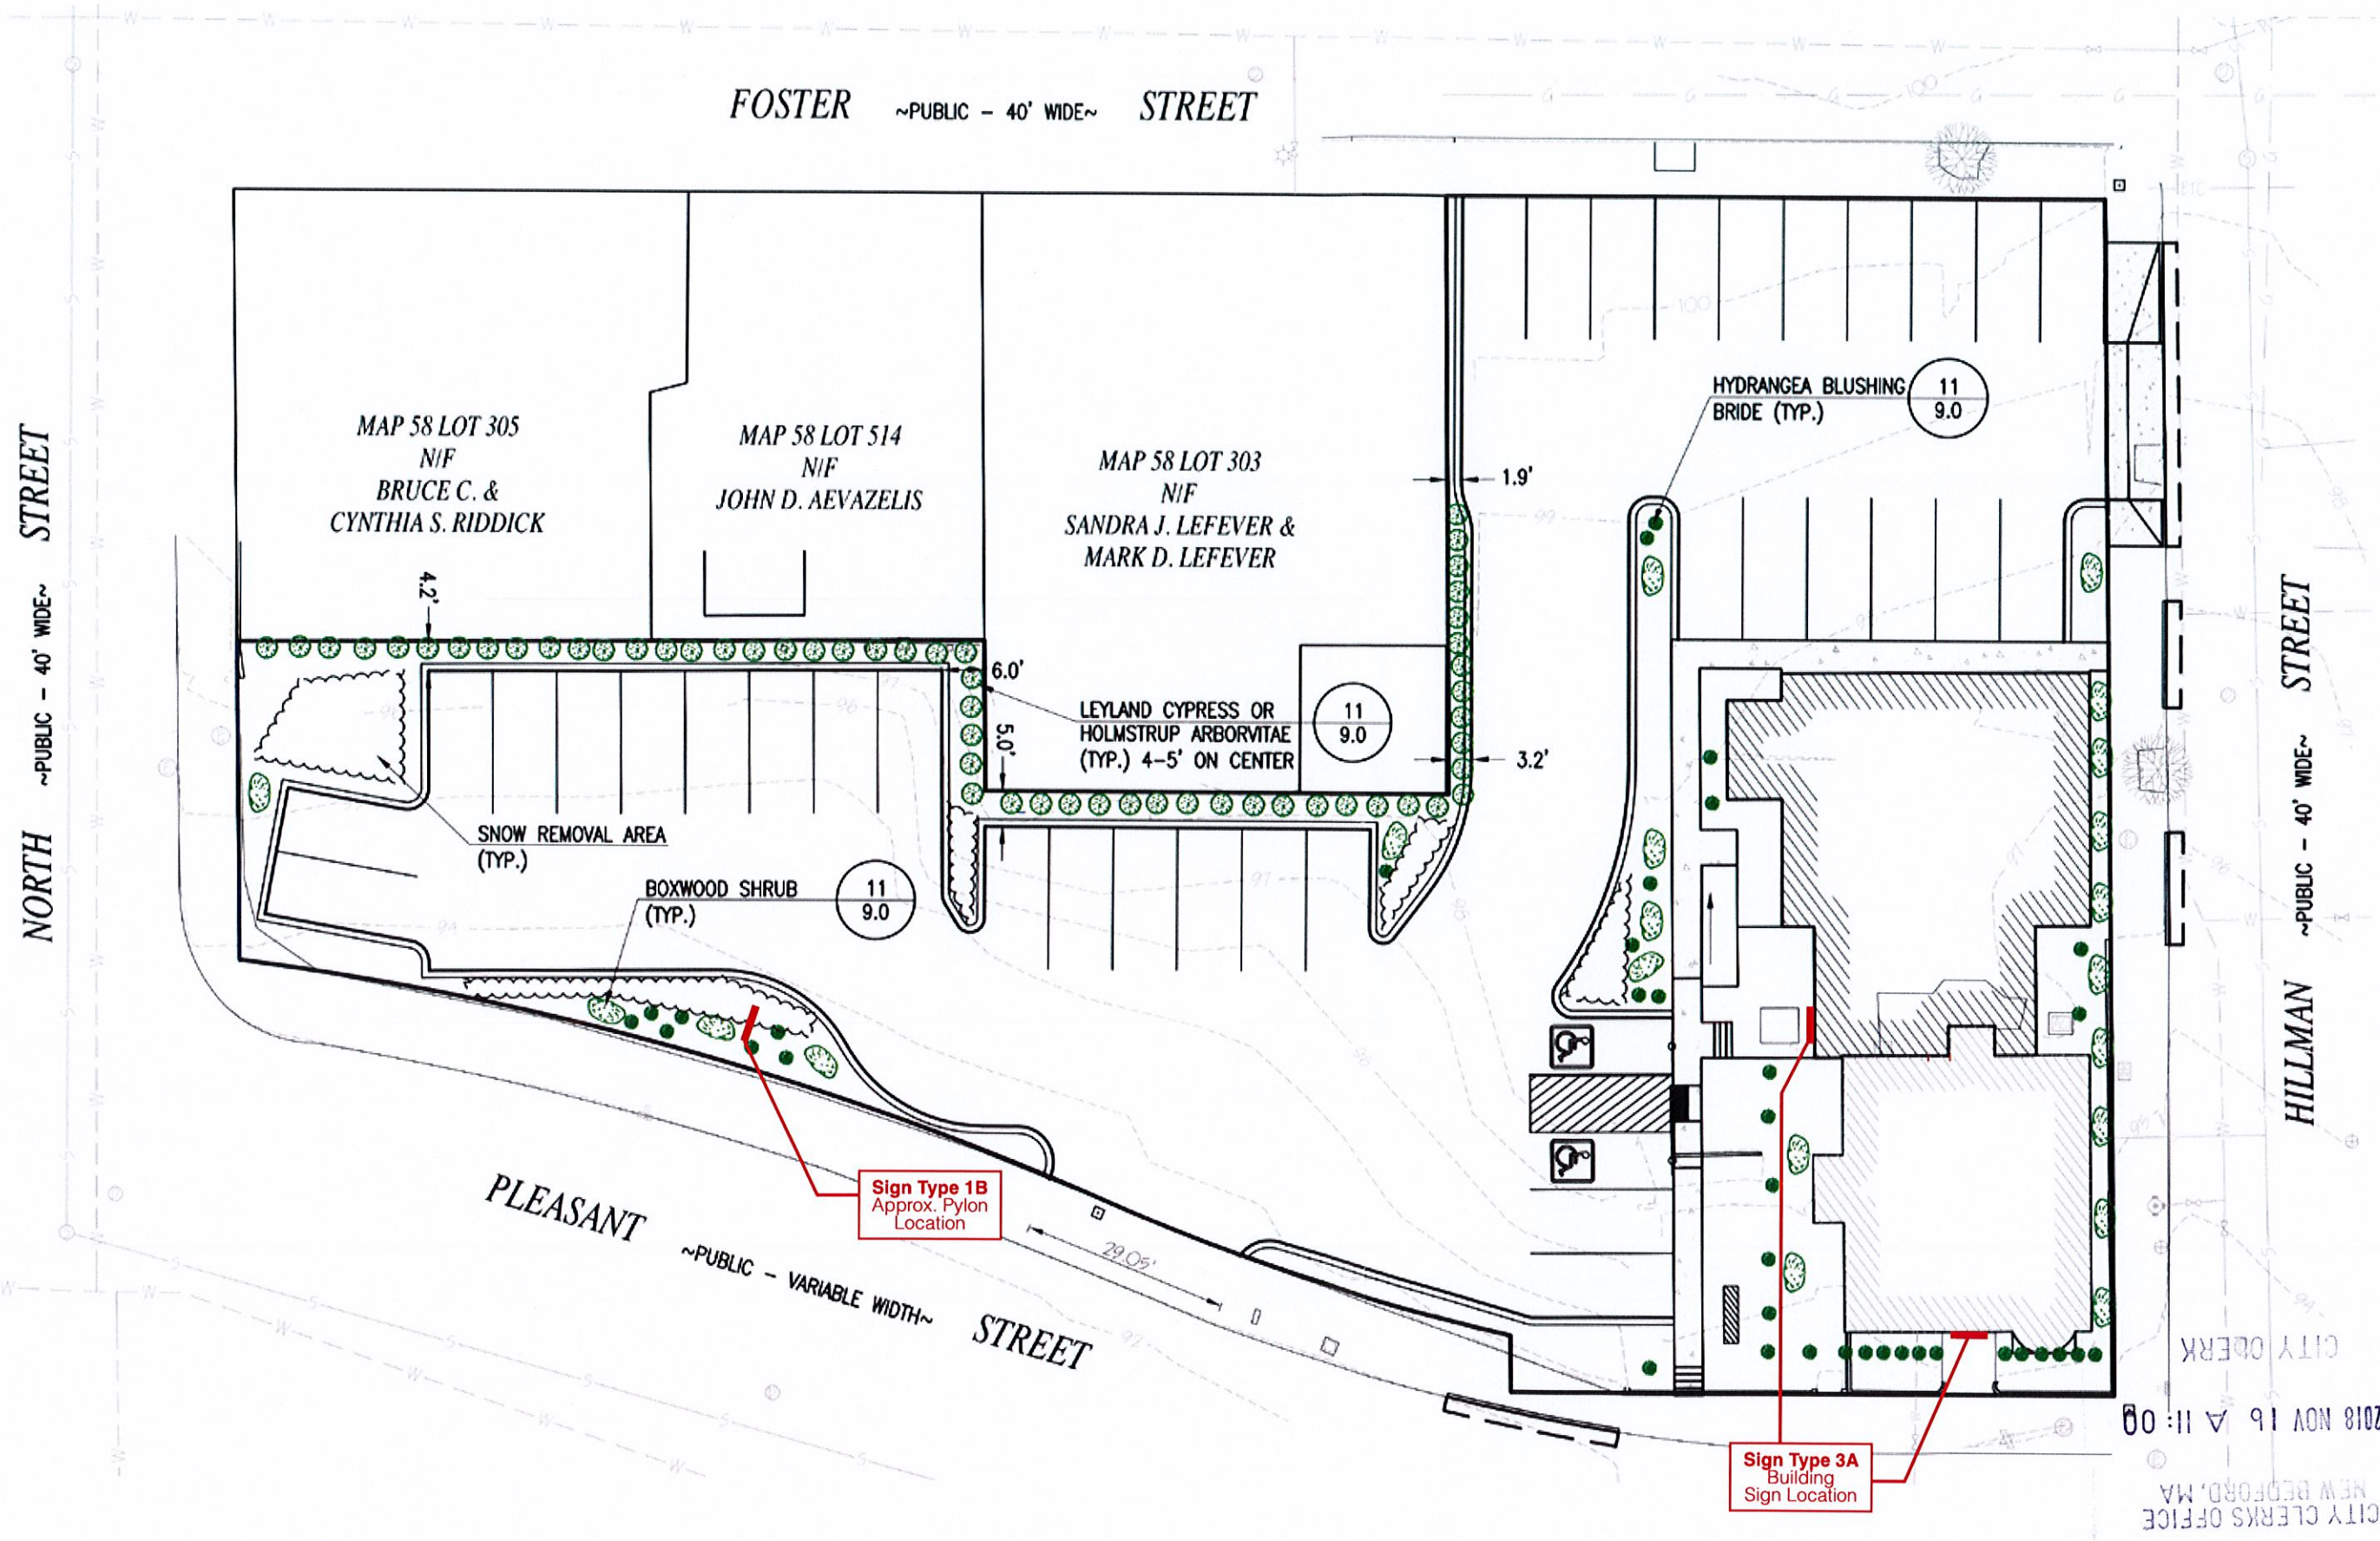

A Sign Site Plan
Not to Scale

Note:
This is an original unpublished drawing created by Poyant Signs, Inc. It is submitted for your personal use in connection with a project being planned for you by Poyant Signs, Inc. It is not to be shown to anyone outside your organization, nor is it to be reproduced, copied or exhibited in any fashion until transferred.

Revisions:


This sign is intended to be installed in accordance with the requirements of Article 600 of the National Electrical Code and / or other applicable local codes. This includes proper grounding and bonding of the sign.

Approved By: _____
Date: _____
Site Plan