



5 PROPOSED WEST ELEVATION
SCALE: 1/4" = 1'-0"

4 PROPOSED SOUTH ELEVATION
SCALE: 1/4" = 1'-0"

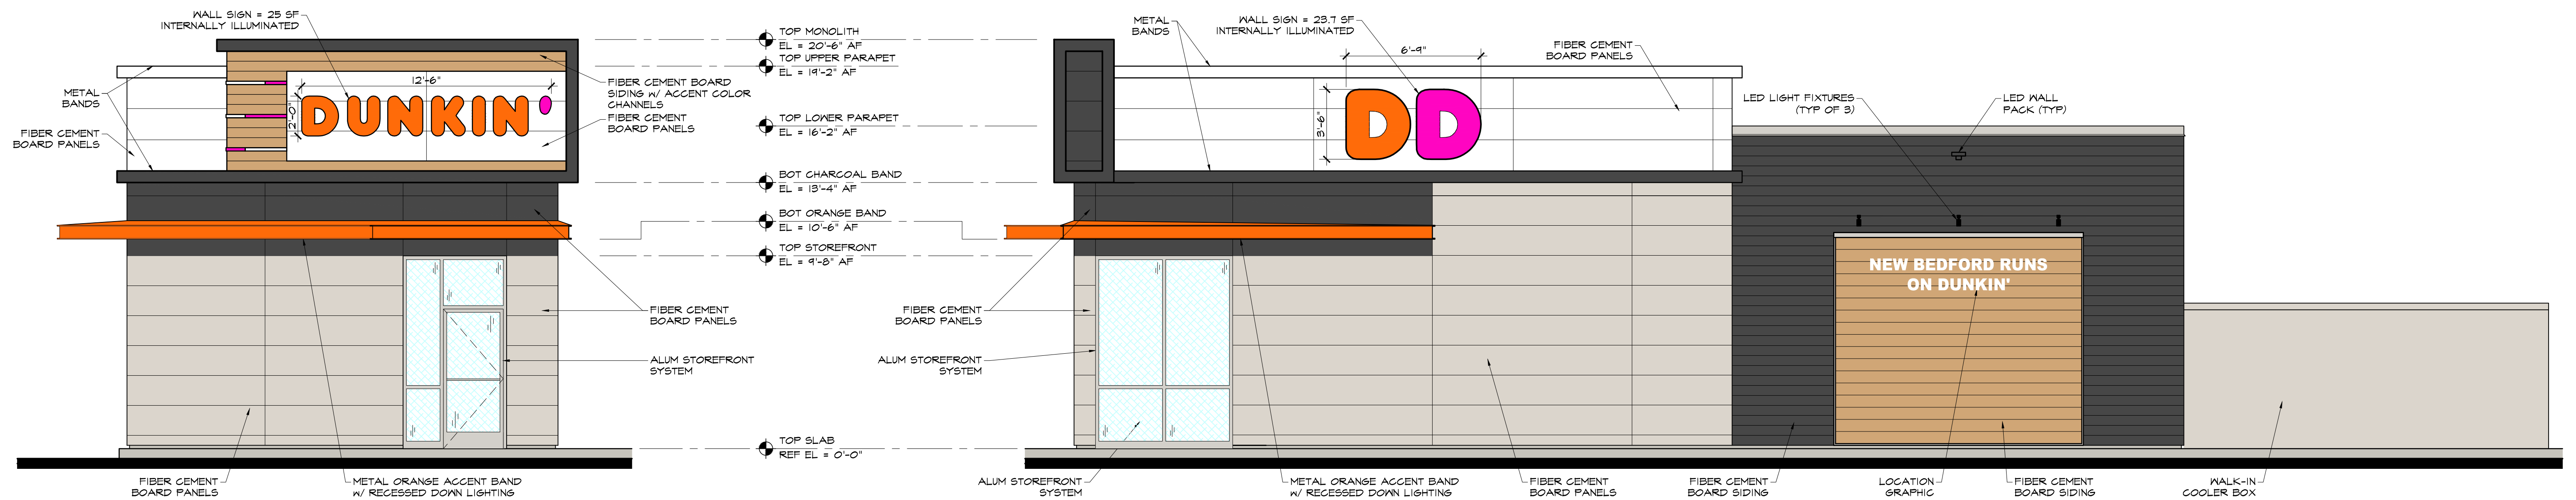

3 PROPOSED EAST ELEVATION
SCALE: 1/4" = 1'-0"

2 PROPOSED NORTH ELEVATION
SCALE: 1/4" = 1'-0"

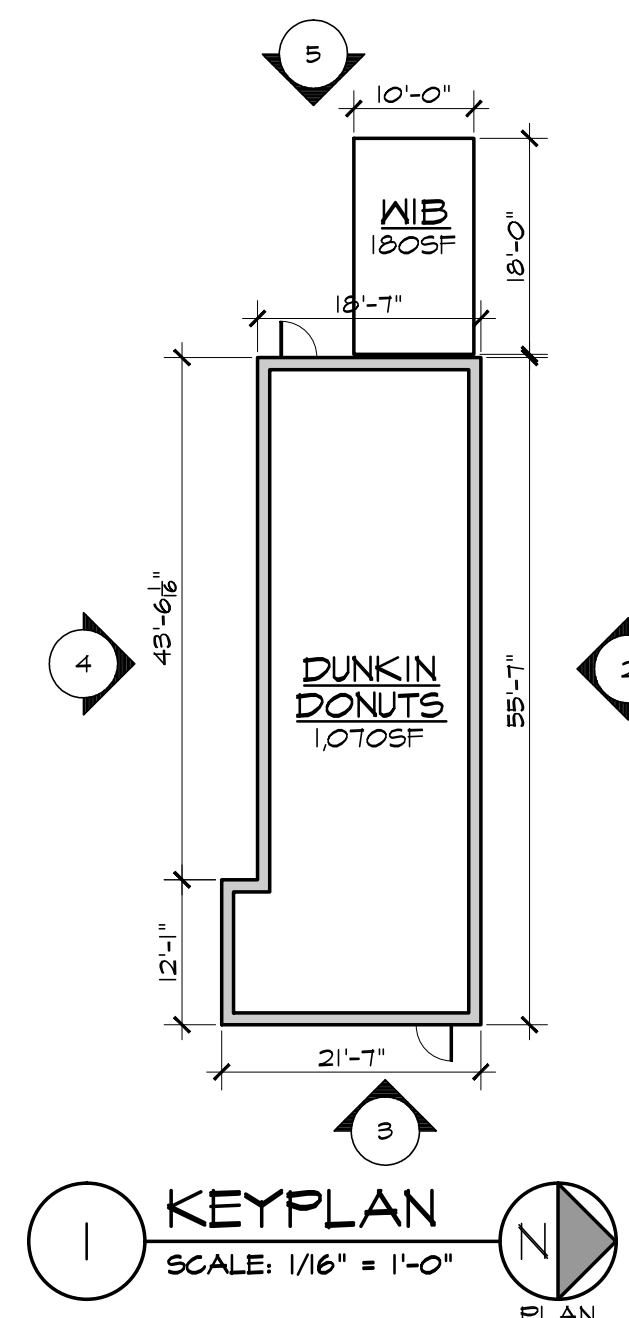

1 KEYPLAN
SCALE: 1/16" = 1'-0"




Elevations Table			
Number	Minimum Elevation	Maximum Elevation	Color
1	-0.563	0.000	Red
2	0.000	1.973	Green


CUT/FILL EXHIBIT

101 BELLEVILLE AVENUE
NEW BEDFORD, MASSACHUSETTS

DATED: 10/18/2018

PREPARED BY
 **BOHLER**
ENGINEERING
352 TURNPIKE ROAD
SOUTHBOROUGH, MA 01772
(508) 480-9900
www.bohlerengineering.com

 


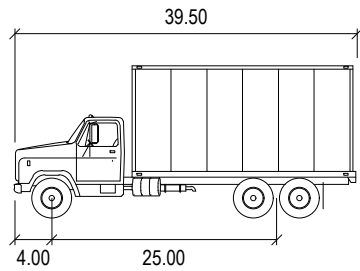

SU-40


	feet
Width	: 8.00
Track	: 8.00
Lock to Lock Time	: 6.0
Steering Angle	: 31.8

CEDAR GROVE STREET
(PUBLIC)
TWO WAY TRAFFIC
(ASPHALT ROADWAY)

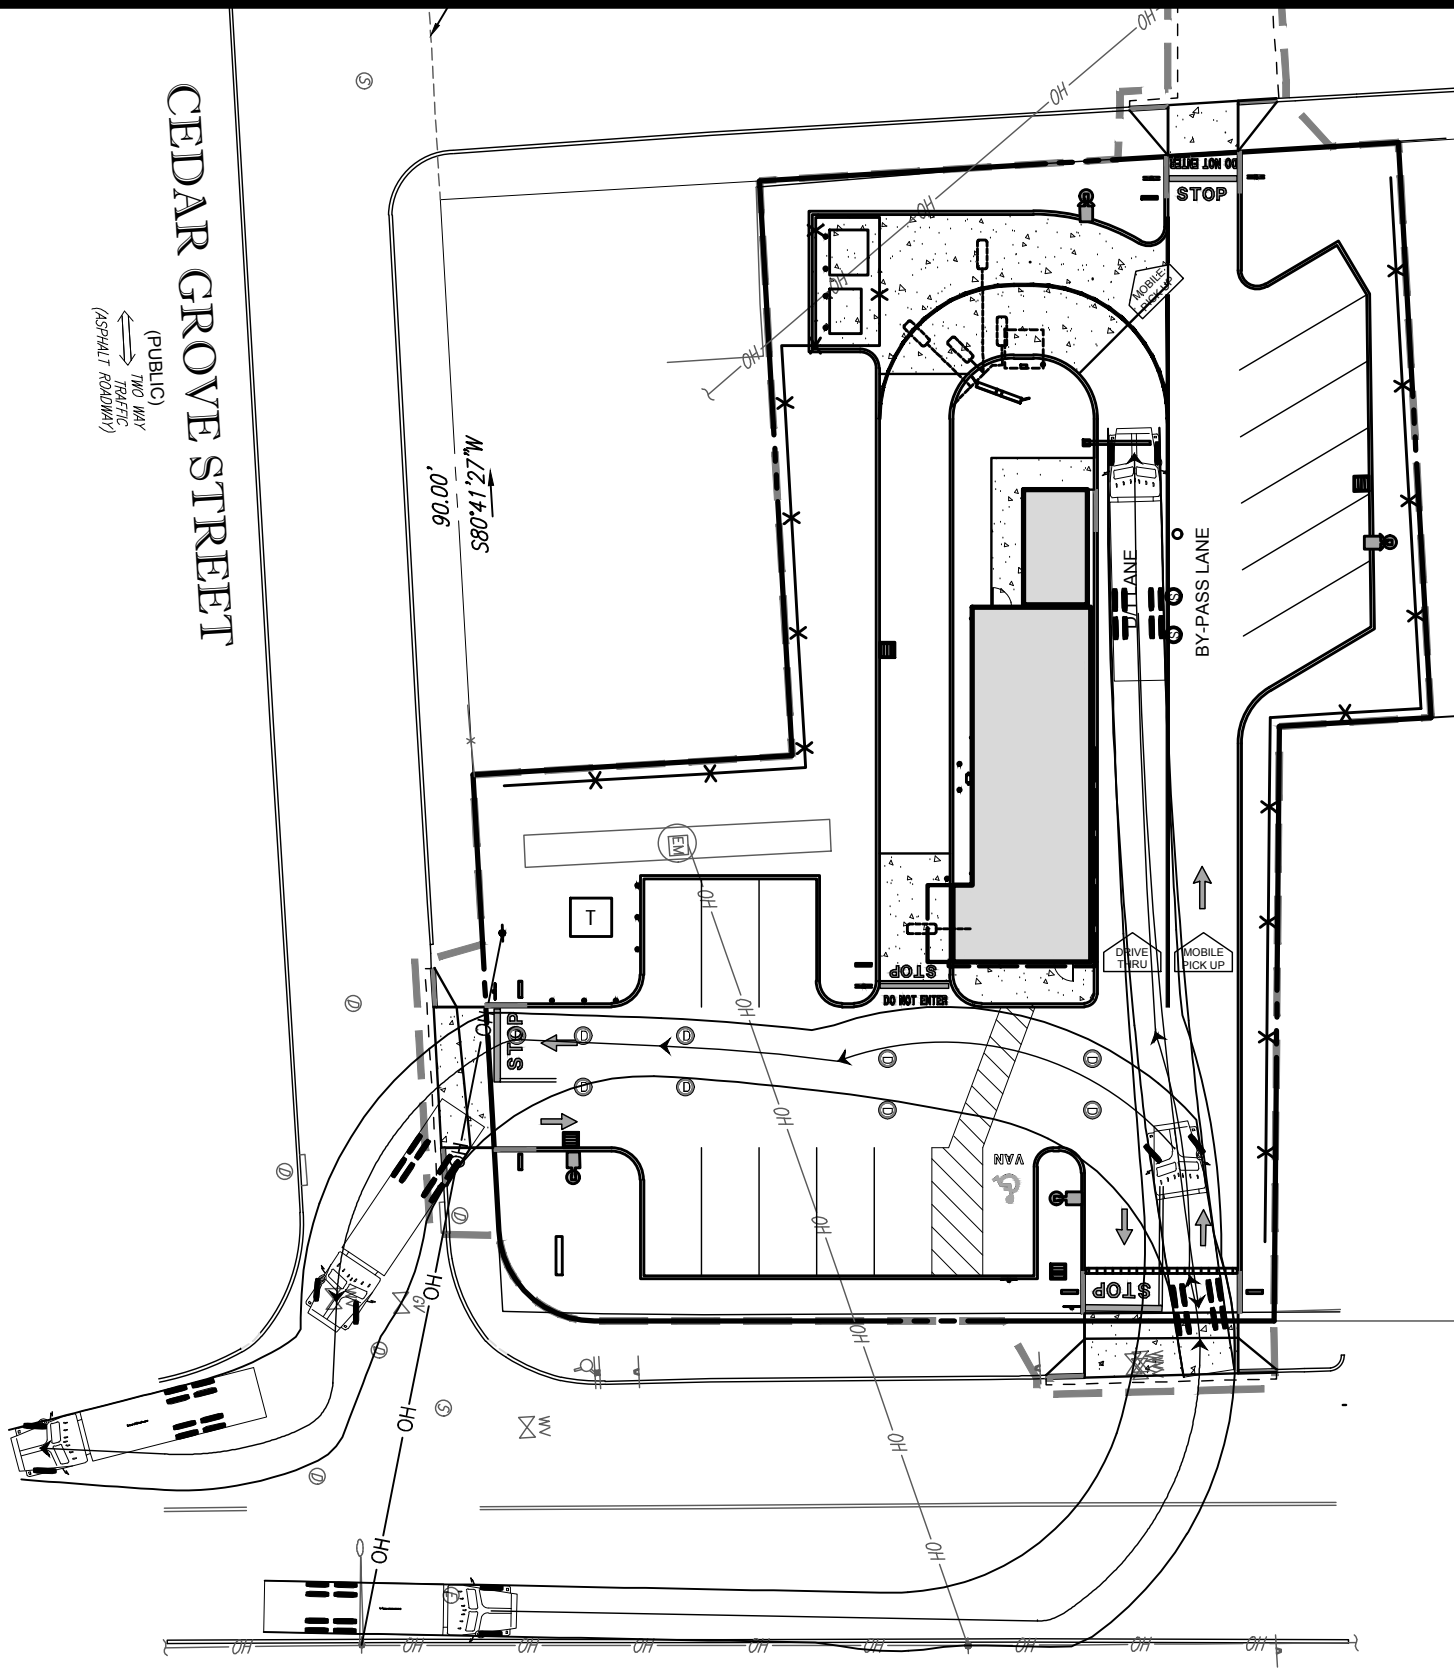

BELLEVILLE AVENUE

(PUBLIC)
TWO WAY TRAFFIC

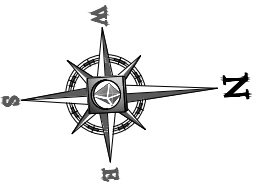

TRUCK TURN EXHIBIT

101 BELLEVILLE AVENUE
NEW BEDFORD, MASSACHUSETTS


DATED: 10/18/2018




PREPARED BY

BOHLER
ENGINEERING

352 TURNPIKE ROAD
SOUTHBOROUGH, MA 01772
(508) 480-9900
www.bohlerengineering.com

 


1"= 30'

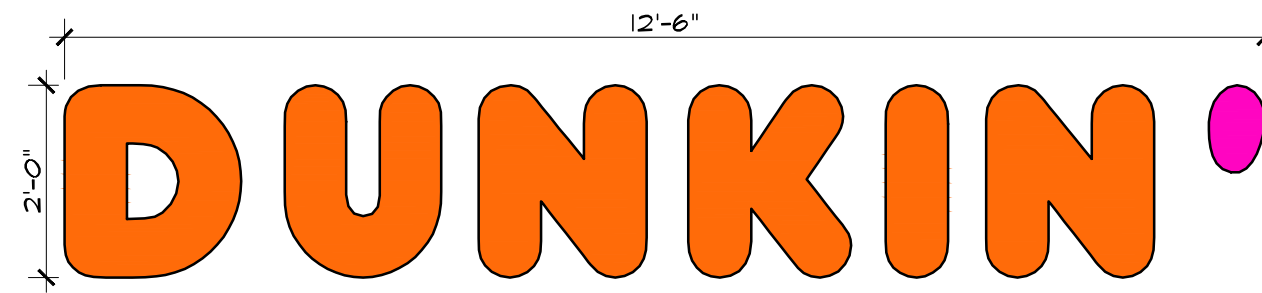


PROPOSED EAST WALL SIGN

SCALE: 1/2"=1'-0"

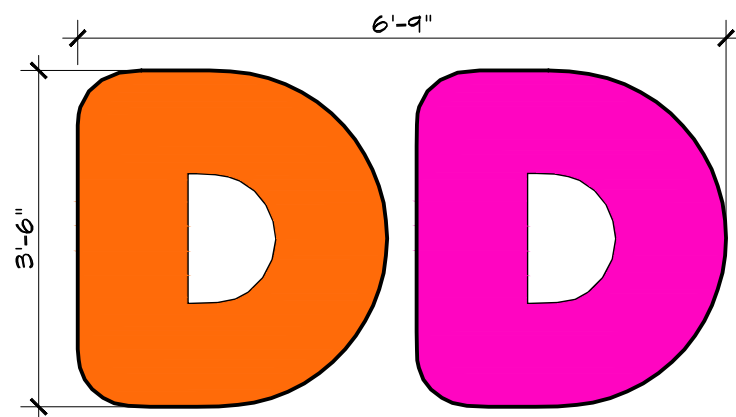

PROPOSED NORTH WALL SIGN

SCALE: 1/2"=1'-0"

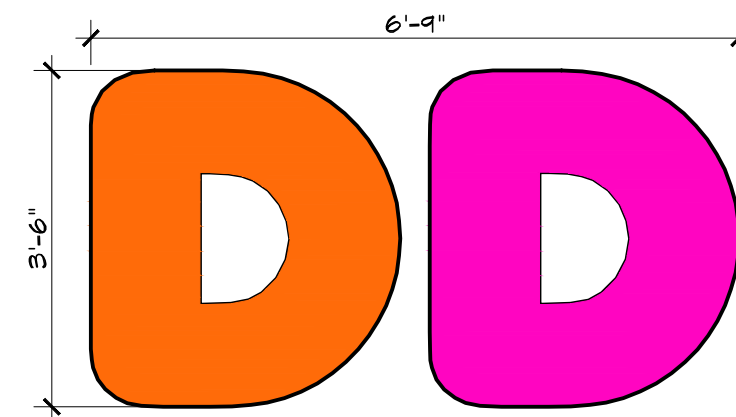

PROPOSED SOUTH WALL SIGN

SCALE: 1/2"=1'-0"






AHARONIAN
& ASSOCIATES, INC.
Architects

401-232-5010
www.arch-eng.com



101 BELLEVILLE AVE
NEW BEDFORD, MA
OCTOBER 16, 2018

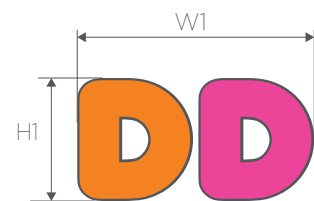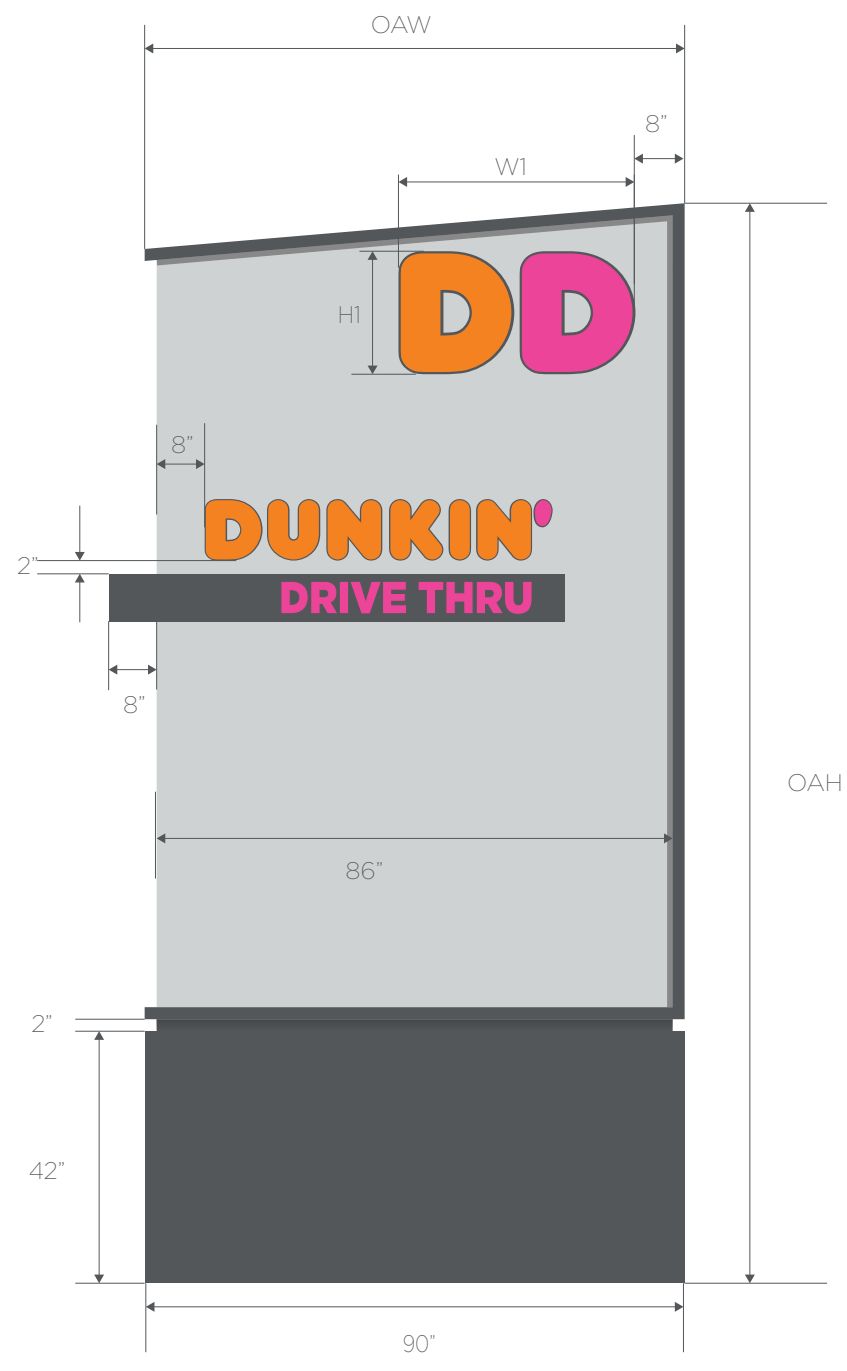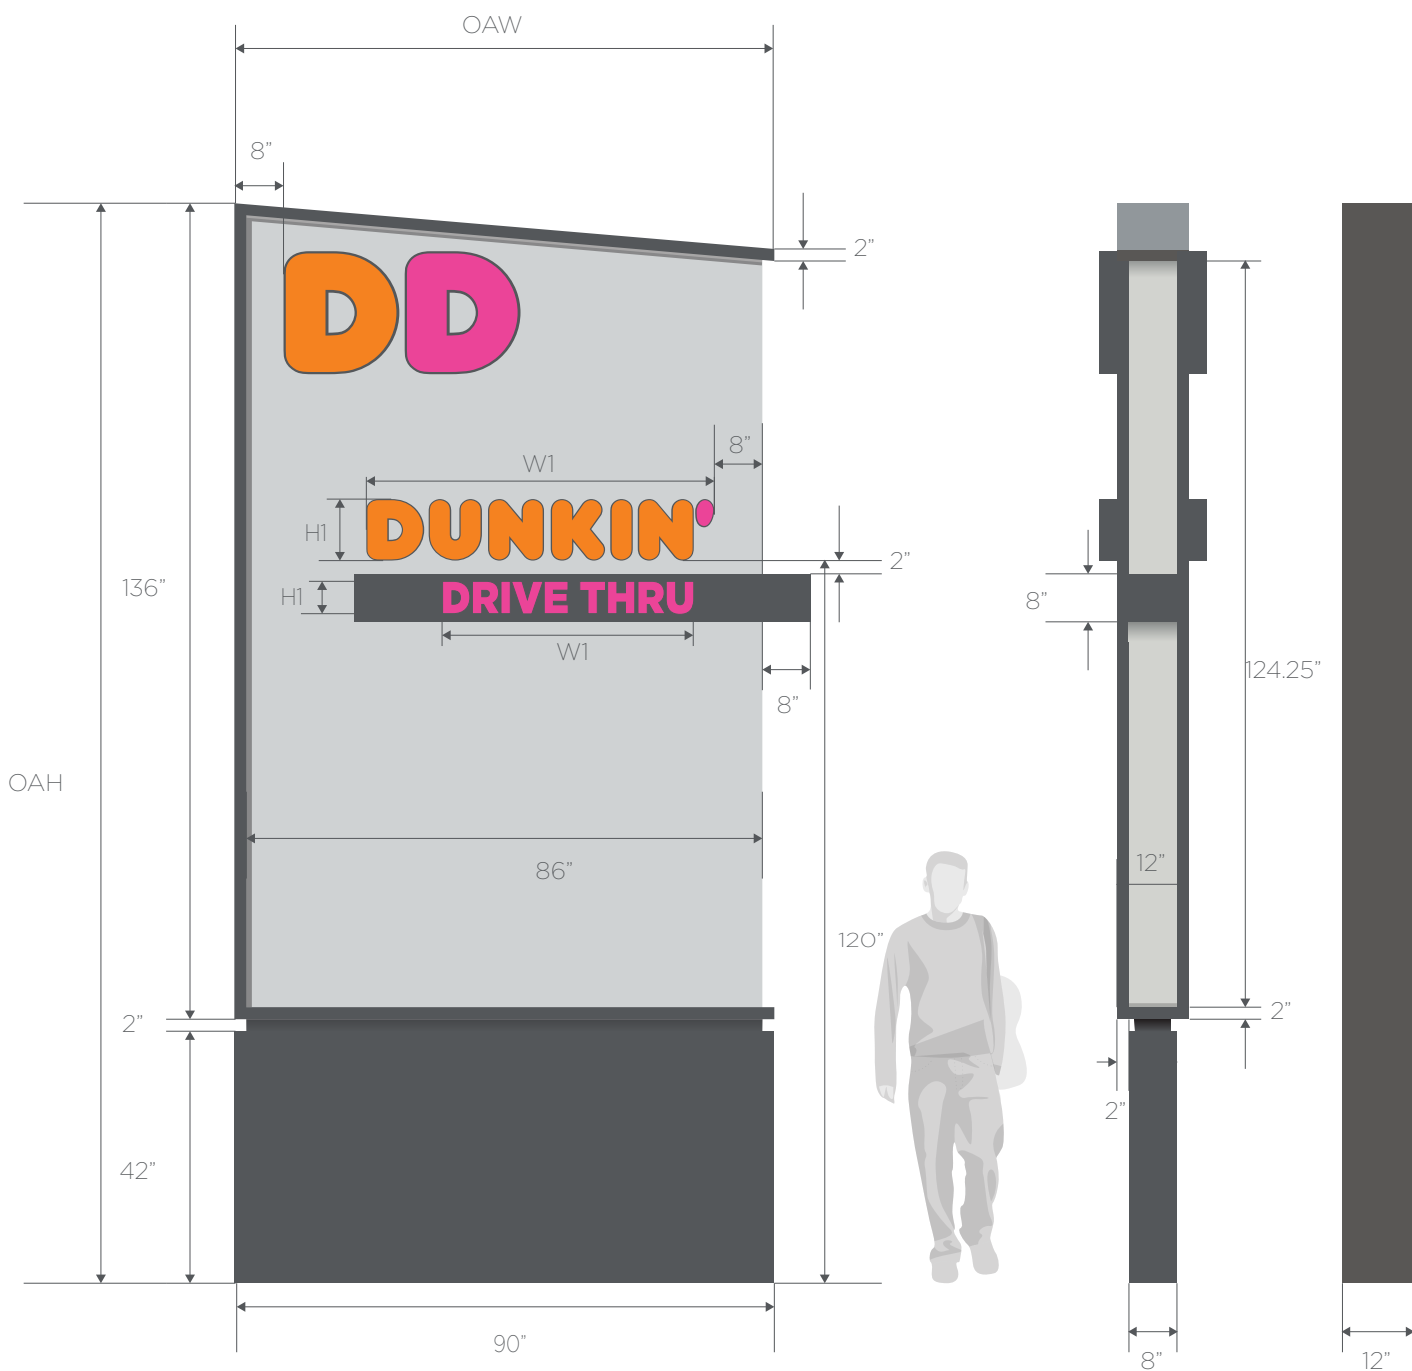

SIZE	H1	W1	S.F. (BOX)	S.F.(ACT)
Sm.	13.625"	26.25"		
Med.	20.5	39.5"		
Lrg.	27.5	52.5		
Custom	--	--		

DUNKIN' LOGO



SIZE	H1	W1	S.F. (BOX)	S.F.(ACT)
Sm.	6.75"	38.5"		
Med.	10.25"	58"		
Lrg.	13.625	77.25"		
Custom	--	--		

(OPTIONAL) DRIVE THRU - MODIFIER



align to edge "N" in Dunkin' when used

*Can be also applied to building face - see DD-BS-07



PMS	Vinyl / Paint	SIZE	OAH	OAW	S.F (BOX)	S.F (ACT)
PMS 165	3M #3630-3123	Sm.	120"	60"		
PMS 219	3M #3630-1379	Med.	180"	90"		
PMS 425		Lrg.	240"	120"		
PMS 427		Custom	--	--		

SIZE	H5	W4	S.F. (BOX)	S.F.(ACT)
Sm.	3.625"	27.625"		
Med.	5.5"	42"		
Lrg.	7.25"	55.25"		
Custom	--	--		

The intent of this drawing is to show a conceptual representation of the proposed signage. Due to variations in printing devices and substrates the finished product may differ slightly from drawings

PYLON SIGN - Fabrication / Install Details

Date: 3/16/2018
Scale: 1/32"
Drawn: P.Charboneau

DRAWING NAME:

DD-SS-03

A DUNKIN'▶

B ◀DUNKIN'



C DO NOT
ENTER

D SEE YOU
SOON

E WELCOME
BACK

F DRIVE
THRU▶

G ◀DRIVE
THRU

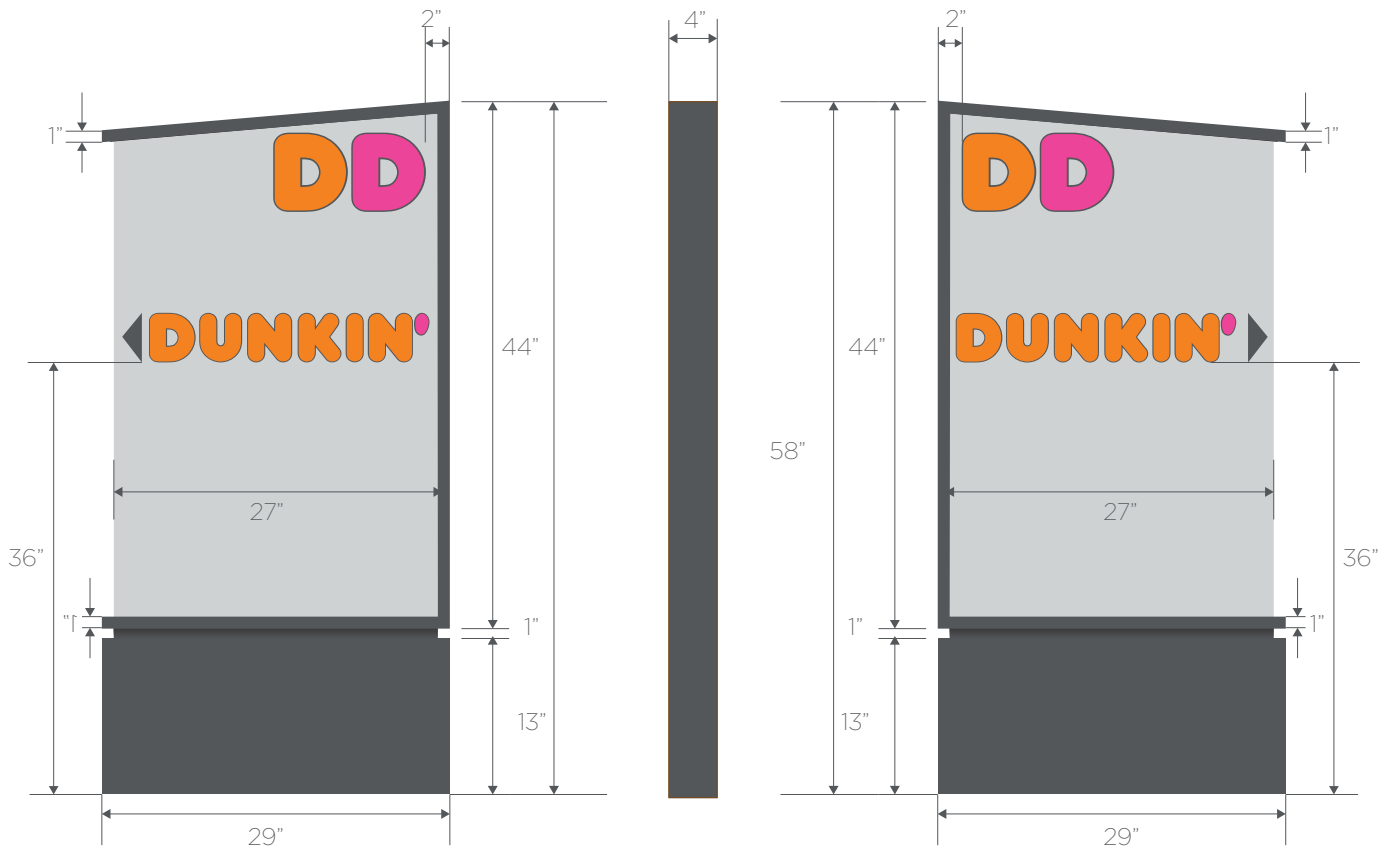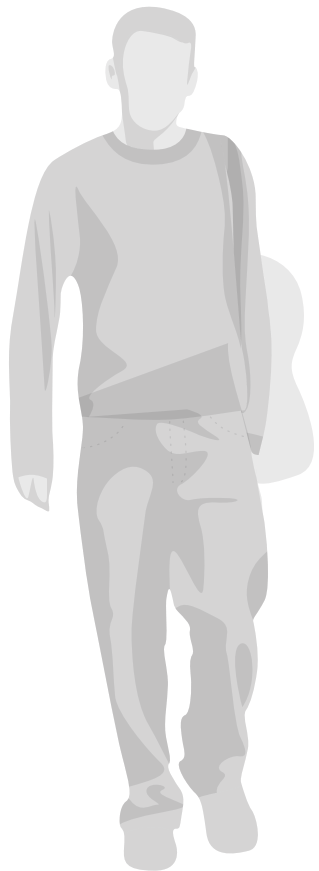

COLORS & SPECIFICATIONS:

Faces: Pan flat clear solar grade polycarbonate.

Graphics 2nd surface vinyl:
DD Orange- 3M #3630-3123
DD Magenta- 3M #3630-1379

Illumination: Fluorescent lamp
AREA OF SIGN: 2.75 SQ. FT.

DDNEXT^{GEN}
EXPERIENCE


PMS	Vinyl / Paint
PMS 165	3M #3630-3123
PMS 219	3M #3630-1379
PMS 425	
PMS 427	

The intent of this drawing is to show a conceptual representation of the proposed signage. Due to variations in printing devices and substrates the finished product may differ slightly from drawings

PYLON SIGN - Fabrication / Install Details

Date: 3/16/2018
Scale: 1/16"
Drawn: P.Charboneau

DRAWING NAME: DD-SS-01A

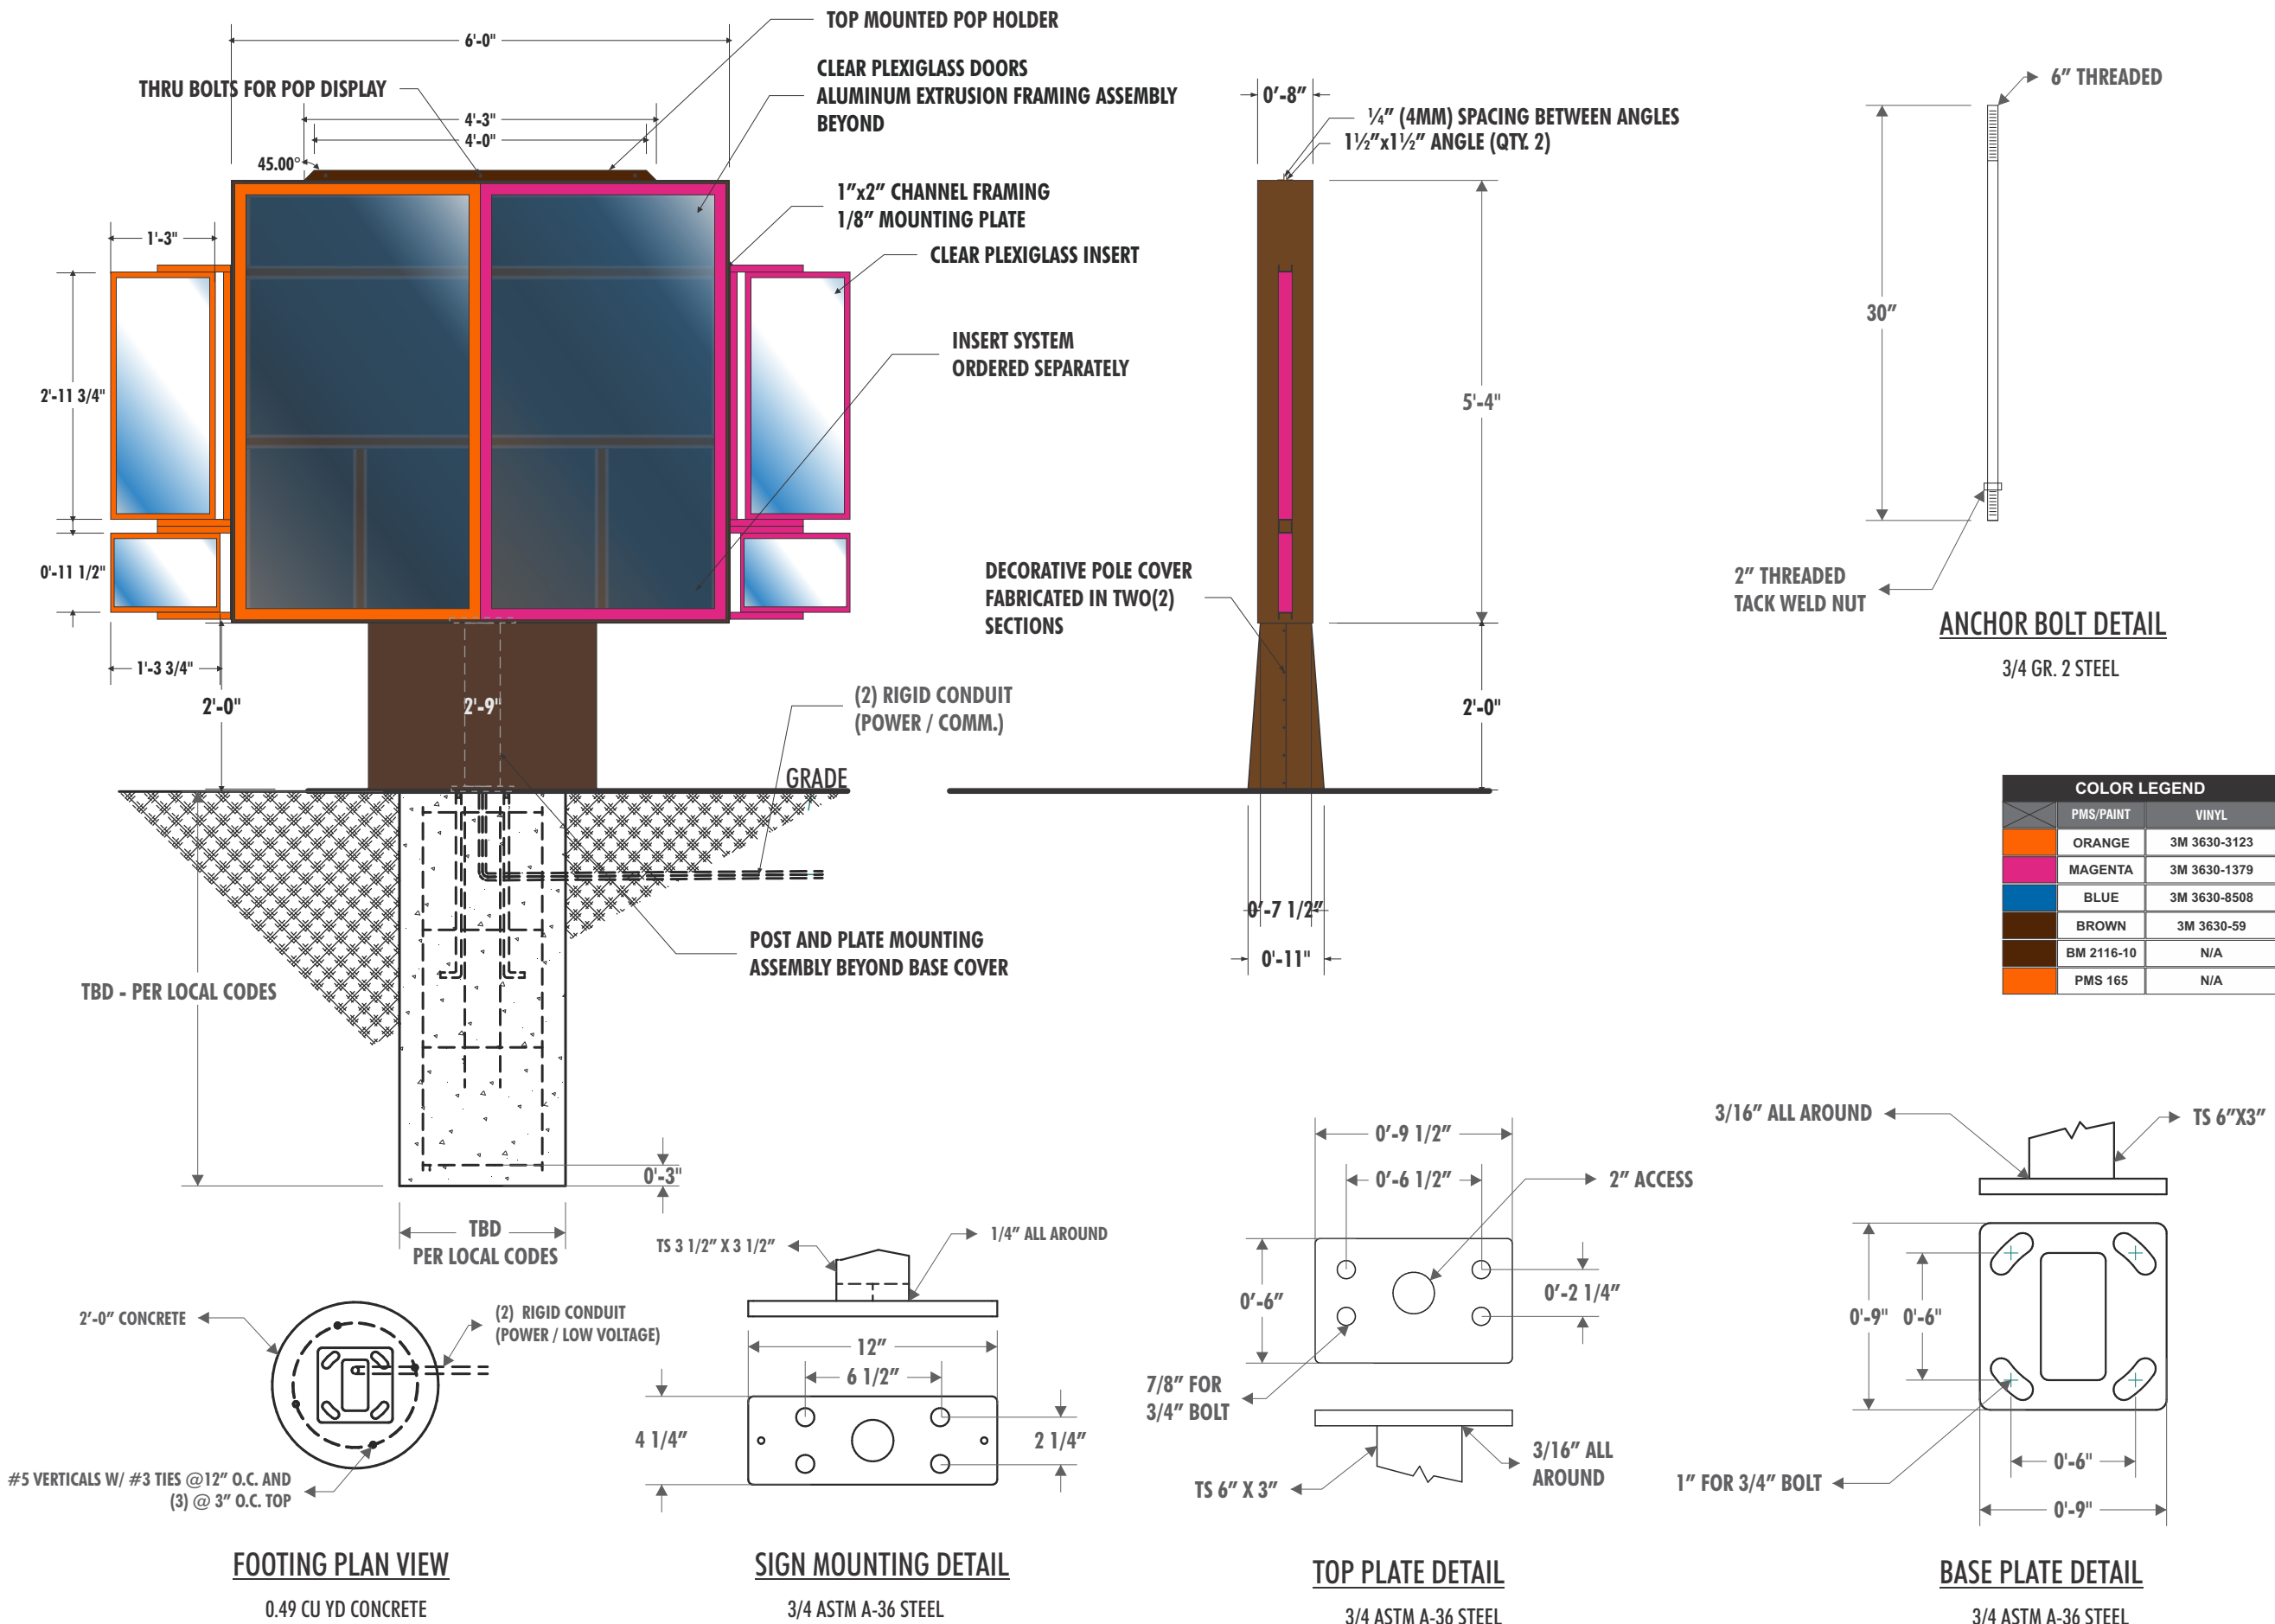

HILTONDISPLAYS

106 W. Summit Hill Dr. • Knoxville TN 37902
P 800 353 9132 • F 864 242 2204
email: dunkinsigns@hiltondisplays.com

PART NUMBER

DD-DT-MB-NS

DESCRIPTION

2 PANEL DD MENUBOARD
NO SPEAKER

CUSTOMER CONTACT

Michele Inglese

SALESMAN / PM

Preston Smith

DESIGNER

B.PERRY

DWG. DATE

10-16-14

REV. DATE / REVISION

06-19-15 10" Depth

07-22-15 8" Depth angle cover

SCALE

As Noted

DD DRAWING #

DT-1

NGSS EXTERIOR MENUBOARD W/O SPEAKER

DESIGN SPECIFICATIONS ACCEPTED BY:


EST: CLIENT:

SLS/PM: LANDLORD:

THE INTENT OF THIS DRAWING IS TO SHOW A CONCEPTUAL REPRESENTATION OF THE PROPOSED SIGNAGE. DUE TO VARIATIONS IN PRINTING DEVICES AND SUBSTRATES, THE FINISHED PRODUCT MAY DIFFER SLIGHTLY FROM DRAWING.



NCSS EXTERIOR MENUBOARD W/O SPEAKER - DT-1

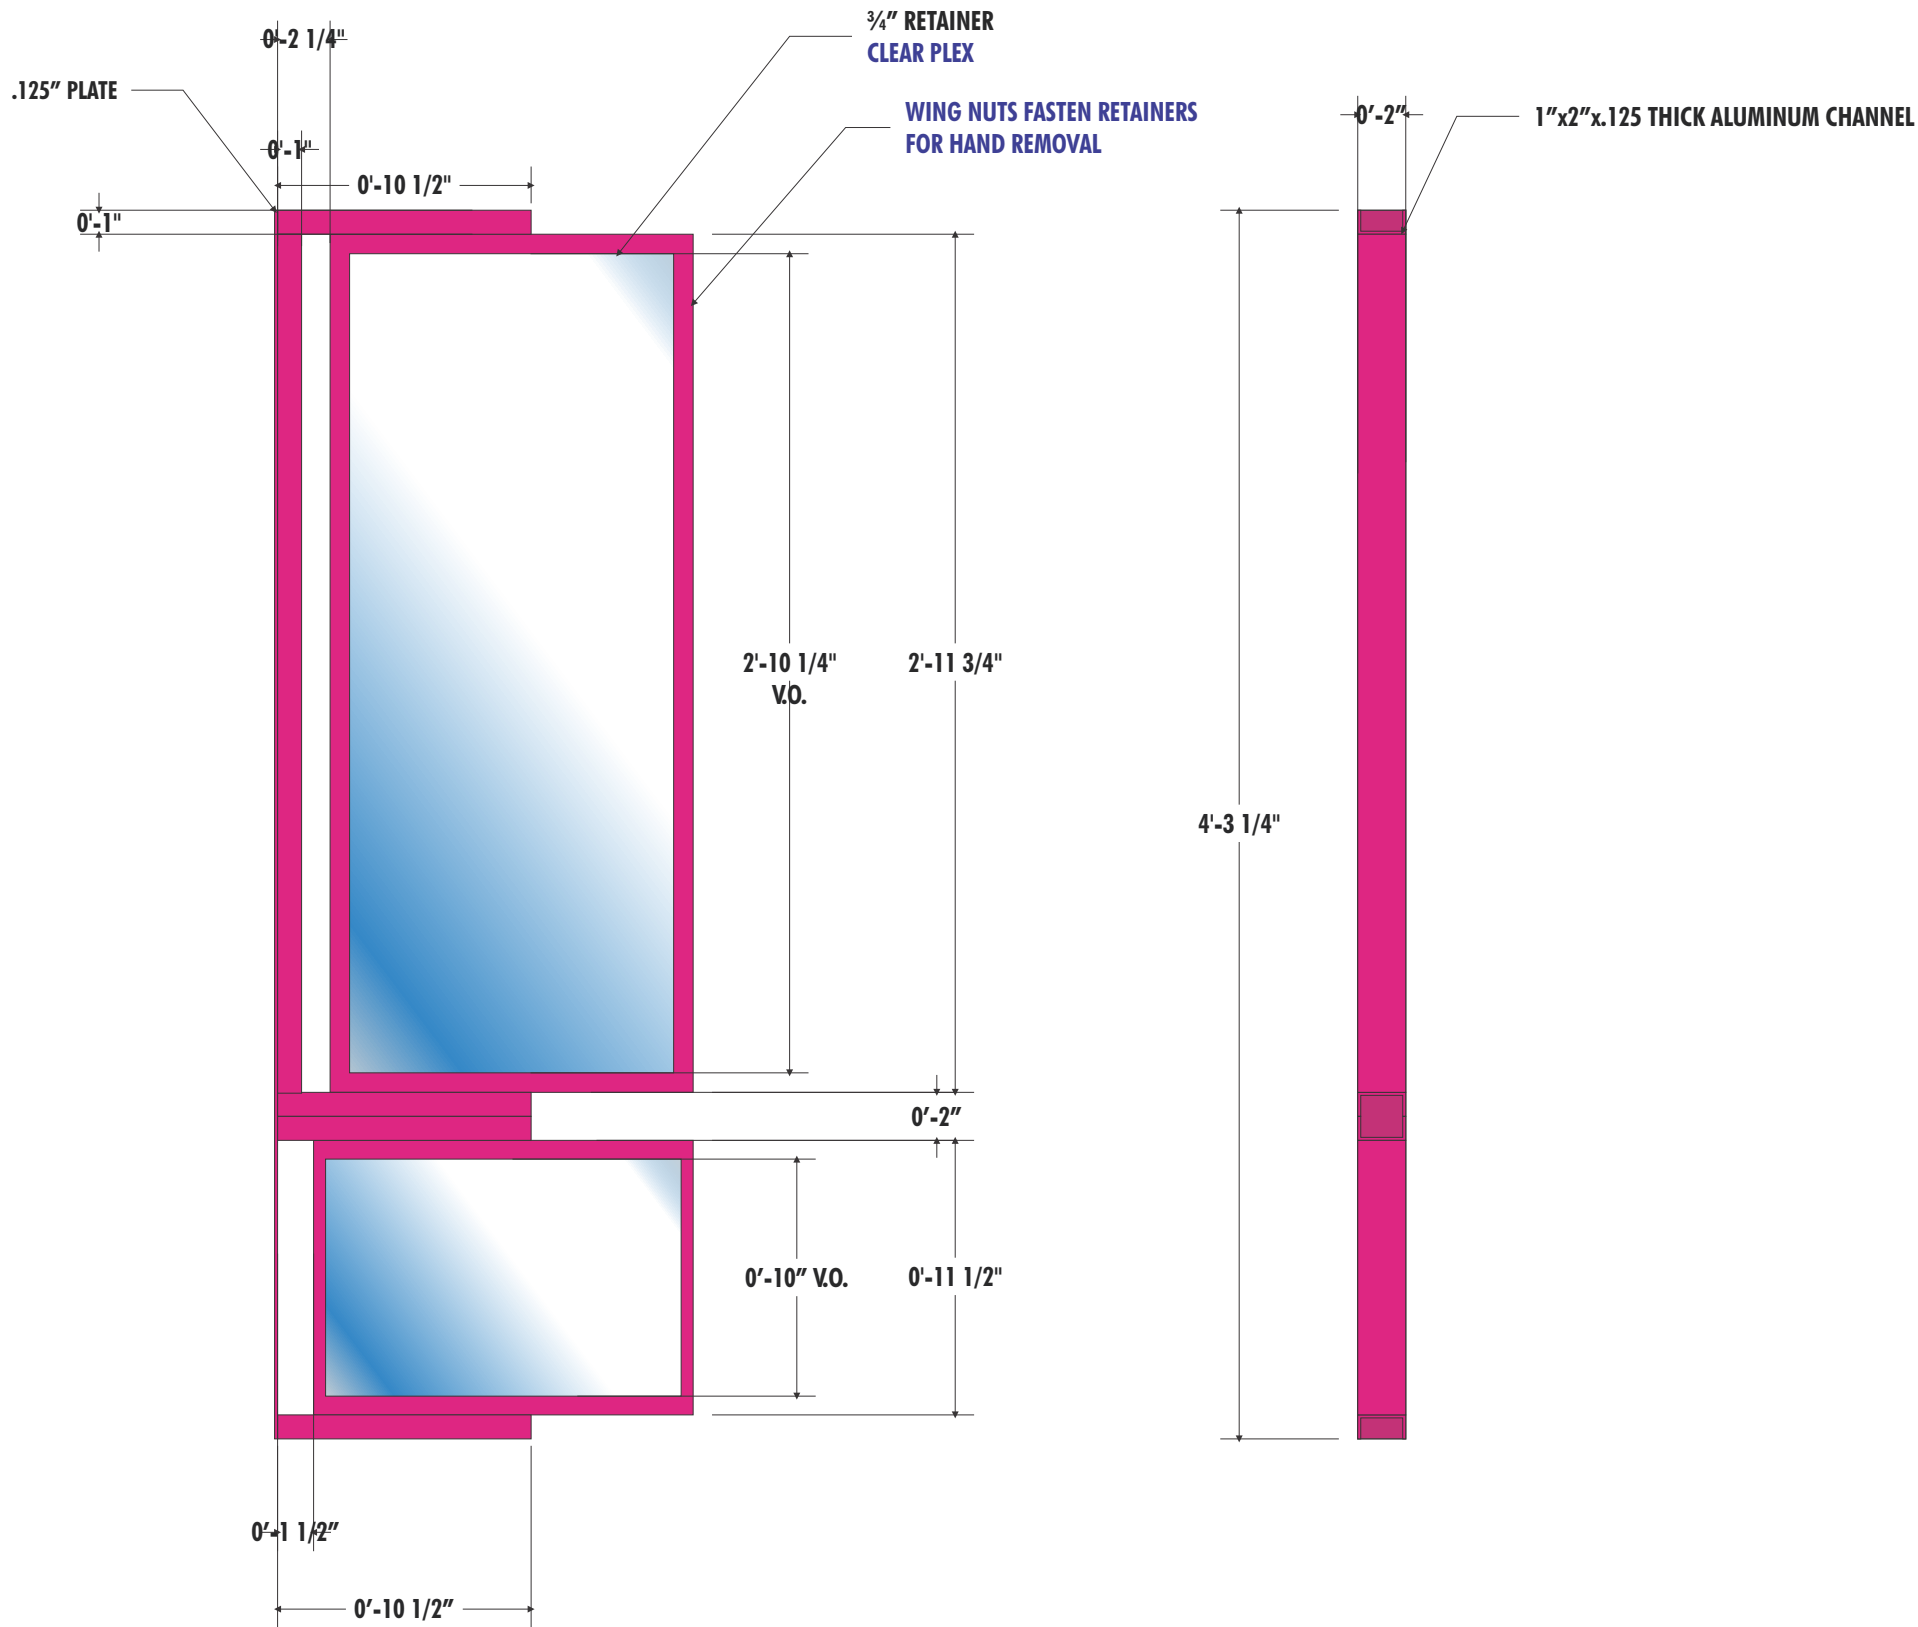

HILTONDISPLAYS

106 W. Summit Hill Dr. • Knoxville TN 37902
P 800 353 9132 • F 864 242 2204
email: dunkinsigns@hiltondisplays.com

PART NUMBER

DD-DT-MB-NS

DESCRIPTION

2 PANEL DD MENUBOARD
NO SPEAKER

CUSTOMER CONTACT

Michele Inglese

SALESMAN / PM

Preston Smith

DESIGNER

B.PERRY

DWG. DATE

10-16-14

REV. DATE / REVISION

06-19-15	10" Depth
07-22-15	8" Depth angle cover

SCALE

As Noted

DD DRAWING #

DT-1

NCSS EXTERIOR MENUBOARD W/O SPEAKER


DESIGN SPECIFICATIONS ACCEPTED BY:

EST:	CLIENT:
SLS/PM:	LANDLORD:

THE INTENT OF THIS DRAWING IS TO SHOW A CONCEPTUAL REPRESENTATION OF THE PROPOSED SIGNAGE. DUE TO VARIATIONS IN PRINTING DEVICES AND SUBSTRATES, THE FINISHED PRODUCT MAY DIFFER SLIGHTLY FROM DRAWING.



NCSS EXTERIOR MENUBOARD W/O SPEAKER - DT-1

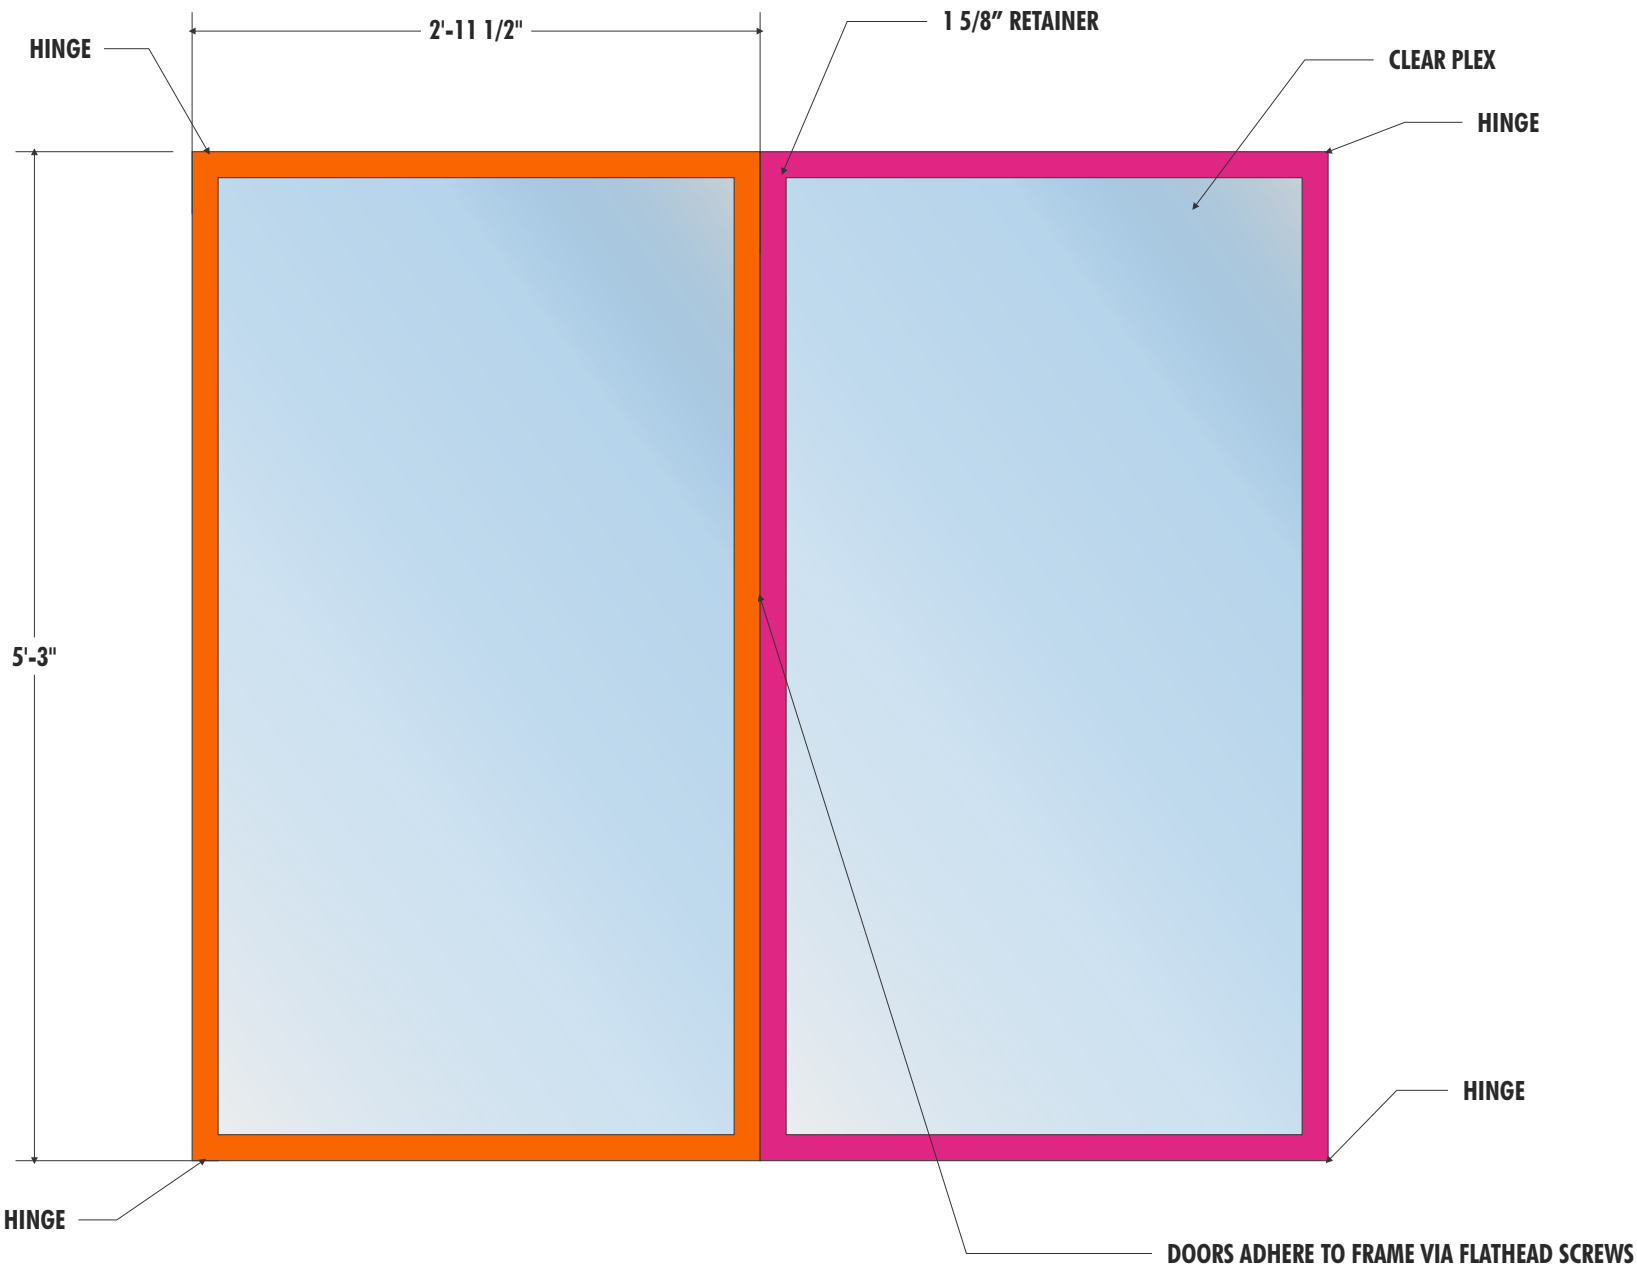

HILTONDISPLAYS

106 W. Summit Hill Dr. • Knoxville TN 37902
P 800 353 9132 • F 864 242 2204
email: dunkinsigns@hiltondisplays.com

PART NUMBER

DD-DT-MB-NS

DESCRIPTION

2 PANEL DD MENUBOARD
NO SPEAKER

CUSTOMER CONTACT

Michele Inglese

SALESMAN / PM

Preston Smith

DESIGNER

B.PERRY

DWG. DATE

10-16-14

REV. DATE / REVISION

06-19-15	10" Depth
07-22-15	8" Depth angle cover

SCALE

As Noted

DD DRAWING #

DT-1

NCSS EXTERIOR MENUBOARD W/O SPEAKER


DESIGN SPECIFICATIONS ACCEPTED BY:

EST:	CLIENT:
SLS/PM:	LANDLORD:


THE INTENT OF THIS DRAWING IS TO SHOW A CONCEPTUAL REPRESENTATION OF THE PROPOSED SIGNAGE. DUE TO VARIATIONS IN PRINTING DEVICES AND SUBSTRATES, THE FINISHED PRODUCT MAY DIFFER SLIGHTLY FROM DRAWING.



NCSS EXTERIOR MENUBOARD W/O SPEAKER - DT-1

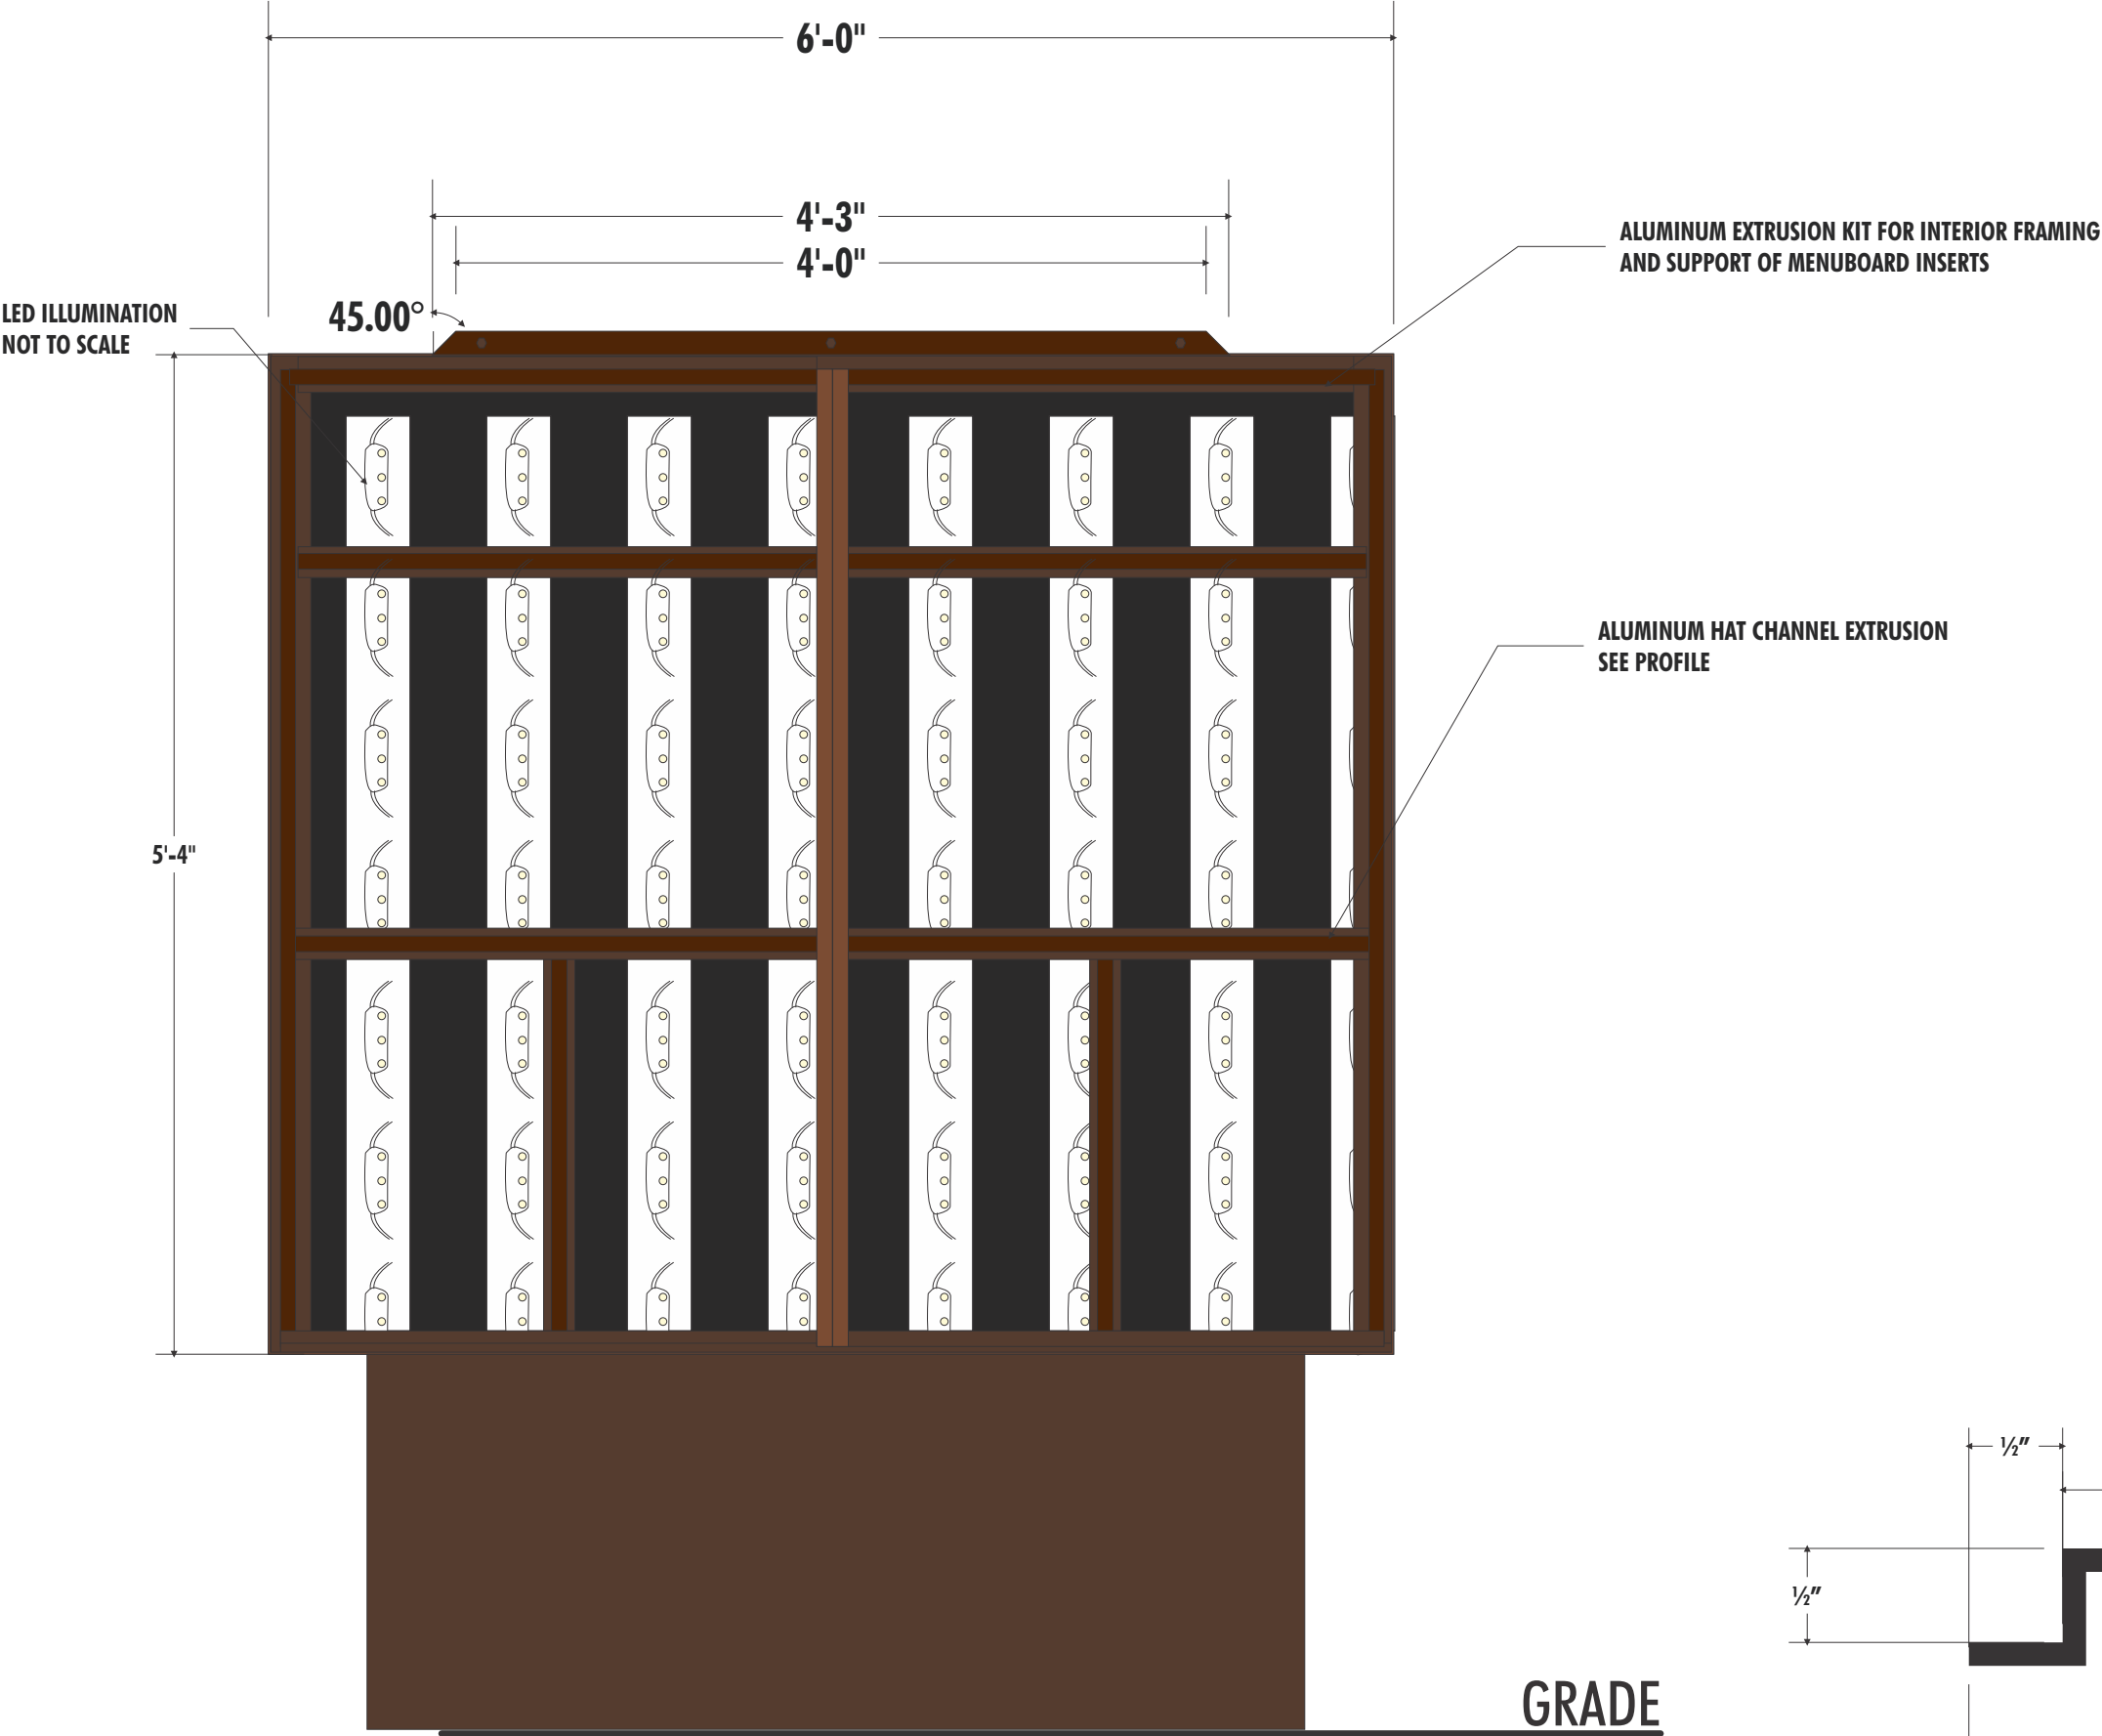

COLOR LEGEND		
	PMS/PAINT	VINYL
	ORANGE	3M 3630-3123
	MAGENTA	3M 3630-1379
	BLUE	3M 3630-8508
	BROWN	3M 3630-59
	BM 2116-10	N/A
	PMS 165	N/A

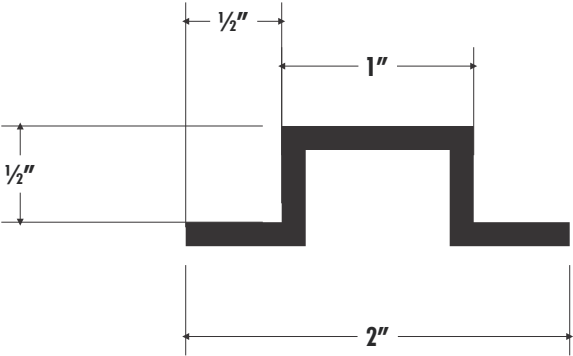

HAT CHANNEL EXTRUSION PROFILE

HILTONDISPLAYS

106 W. Summit Hill Dr. • Knoxville TN 37902
P 800 353 9132 • F 864 242 2204
email: dunkinsigns@hiltondisplays.com

PART NUMBER

DD-DT-MB-NS

DESCRIPTION

2 PANEL DD MENUBOARD
NO SPEAKER

CUSTOMER CONTACT

Michele Inglese

SALESMAN / PM

Preston Smith

DESIGNER

B.PERRY

DWG. DATE

10-16-14

REV. DATE / REVISION

06-19-15	10" Depth
07-22-15	8" Depth angle cover

SCALE

As Noted

DD DRAWING #

DT-1



NCSS EXTERIOR MENUBOARD W/O SPEAKER

DESIGN SPECIFICATIONS ACCEPTED BY:

EST:	CLIENT:
SLS/PM:	LANDLORD:

THE INTENT OF THIS DRAWING IS TO SHOW A CONCEPTUAL REPRESENTATION OF THE PROPOSED SIGNAGE. DUE TO VARIATIONS IN PRINTING DEVICES AND SUBSTRATES, THE FINISHED PRODUCT MAY DIFFER SLIGHTLY FROM DRAWING.



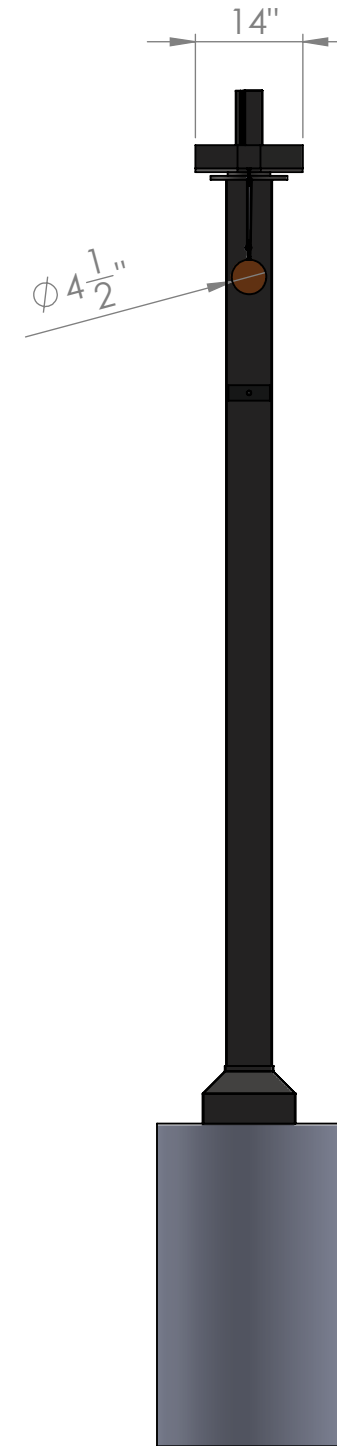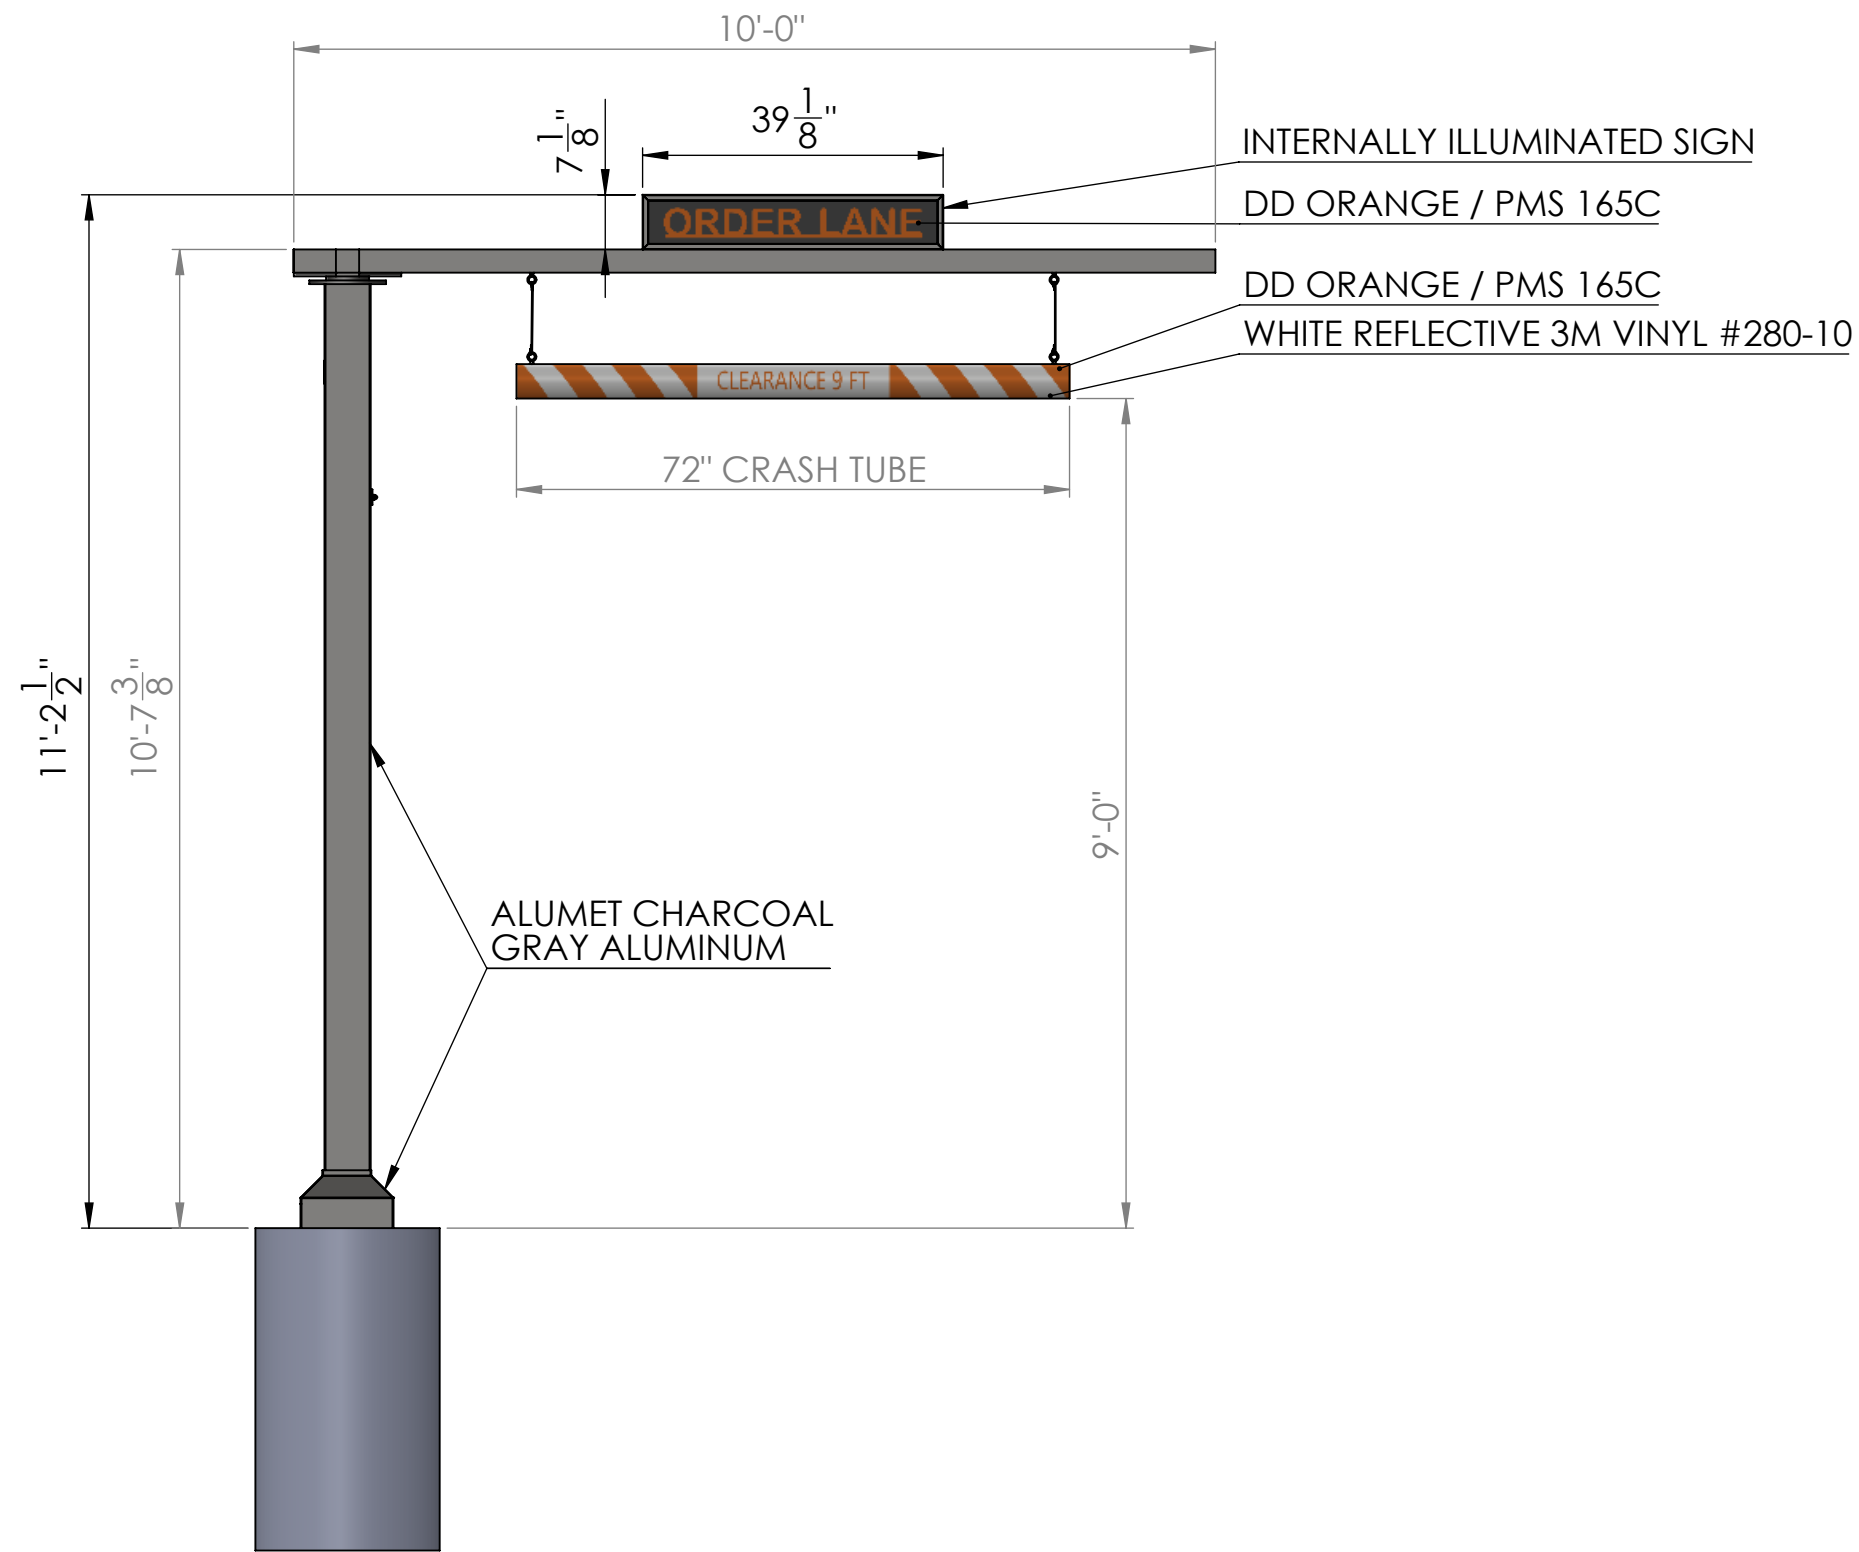

Uni-Structures, Inc.

8540 COBB CENTER DR.
STE 100 KENNESAW, GA 30152
PHONE: (770)-499-2000
PHONE: (800)-386-9864

CLIENT: **DUNKIN DONUTS**

MADE IN THE USA

DATE: 5/17/2018

LOCATION:

STORE:

DWG #:

ASSEMBLY #:

FILE LOCATION: z:\00----Projects\Dunkin Donuts\4----Standards\Clearance Bar Single\Clearance Bar 9'\

SALES: D. McDougal

DESIGNER: D. Carter

SCALE: NTS

NOTE:

THIS IS AN ORIGINAL, COPYRIGHTED DRAWING BY UNI-STRUCTURES, INC. (USI) AND SUBMITTED FOR YOUR PERSONAL USE IN CONNECTION WITH A PROJECT BEING PLANNED FOR YOU BY UNI-STRUCTURES, INC. AND IS NOT TO BE SHOWN TO ANYONE OUTSIDE YOUR ORGANIZATION, NOR IS IT TO BE USED, COPIED, REPRODUCED, OR EXHIBITED IN ANY FORM WITHOUT THE EXPRESS WRITTEN CONSENT OF USI. PURSUANT TO USI TERMS AND CONDITIONS. COPYRIGHT ©2008-2017, UNI-STRUCTURES, INC. ALL RIGHTS RESERVED WORLDWIDE

OVERVIEW:

CLEARANCE BAR

PART #:

200491-03

SHEET: 1 OF 8