


SITE PLAN

Property Address: 133 CHESTNUT ST

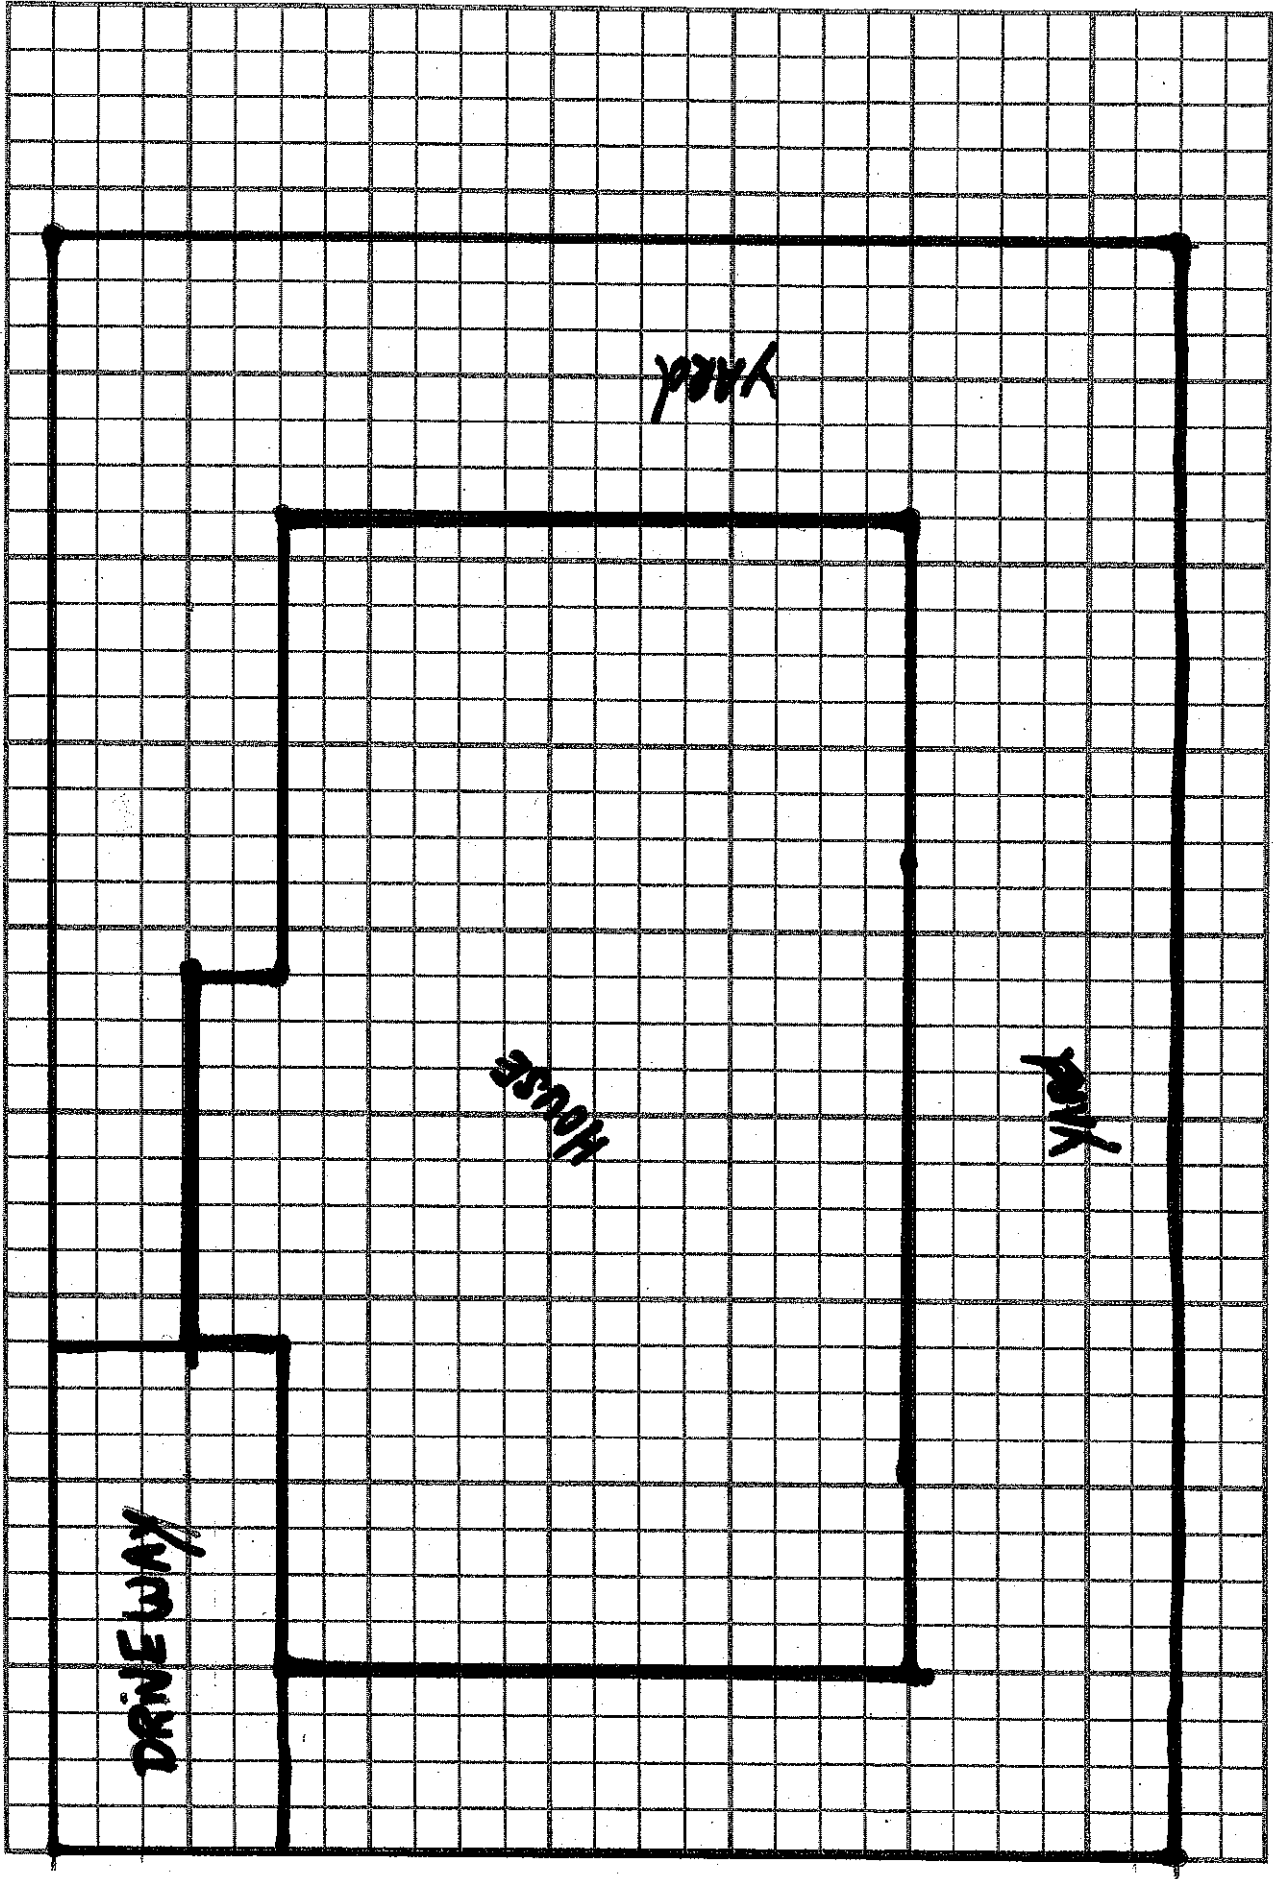

FRONT HOUSE Chestnut St


Scale 1" = 2' feet

Drawn by: Ribicco, Amancio

Date: Feb 27, 2016

183 CHESTNUT
NEW BEDFORD


FLOOR TO CEILING
8 FT

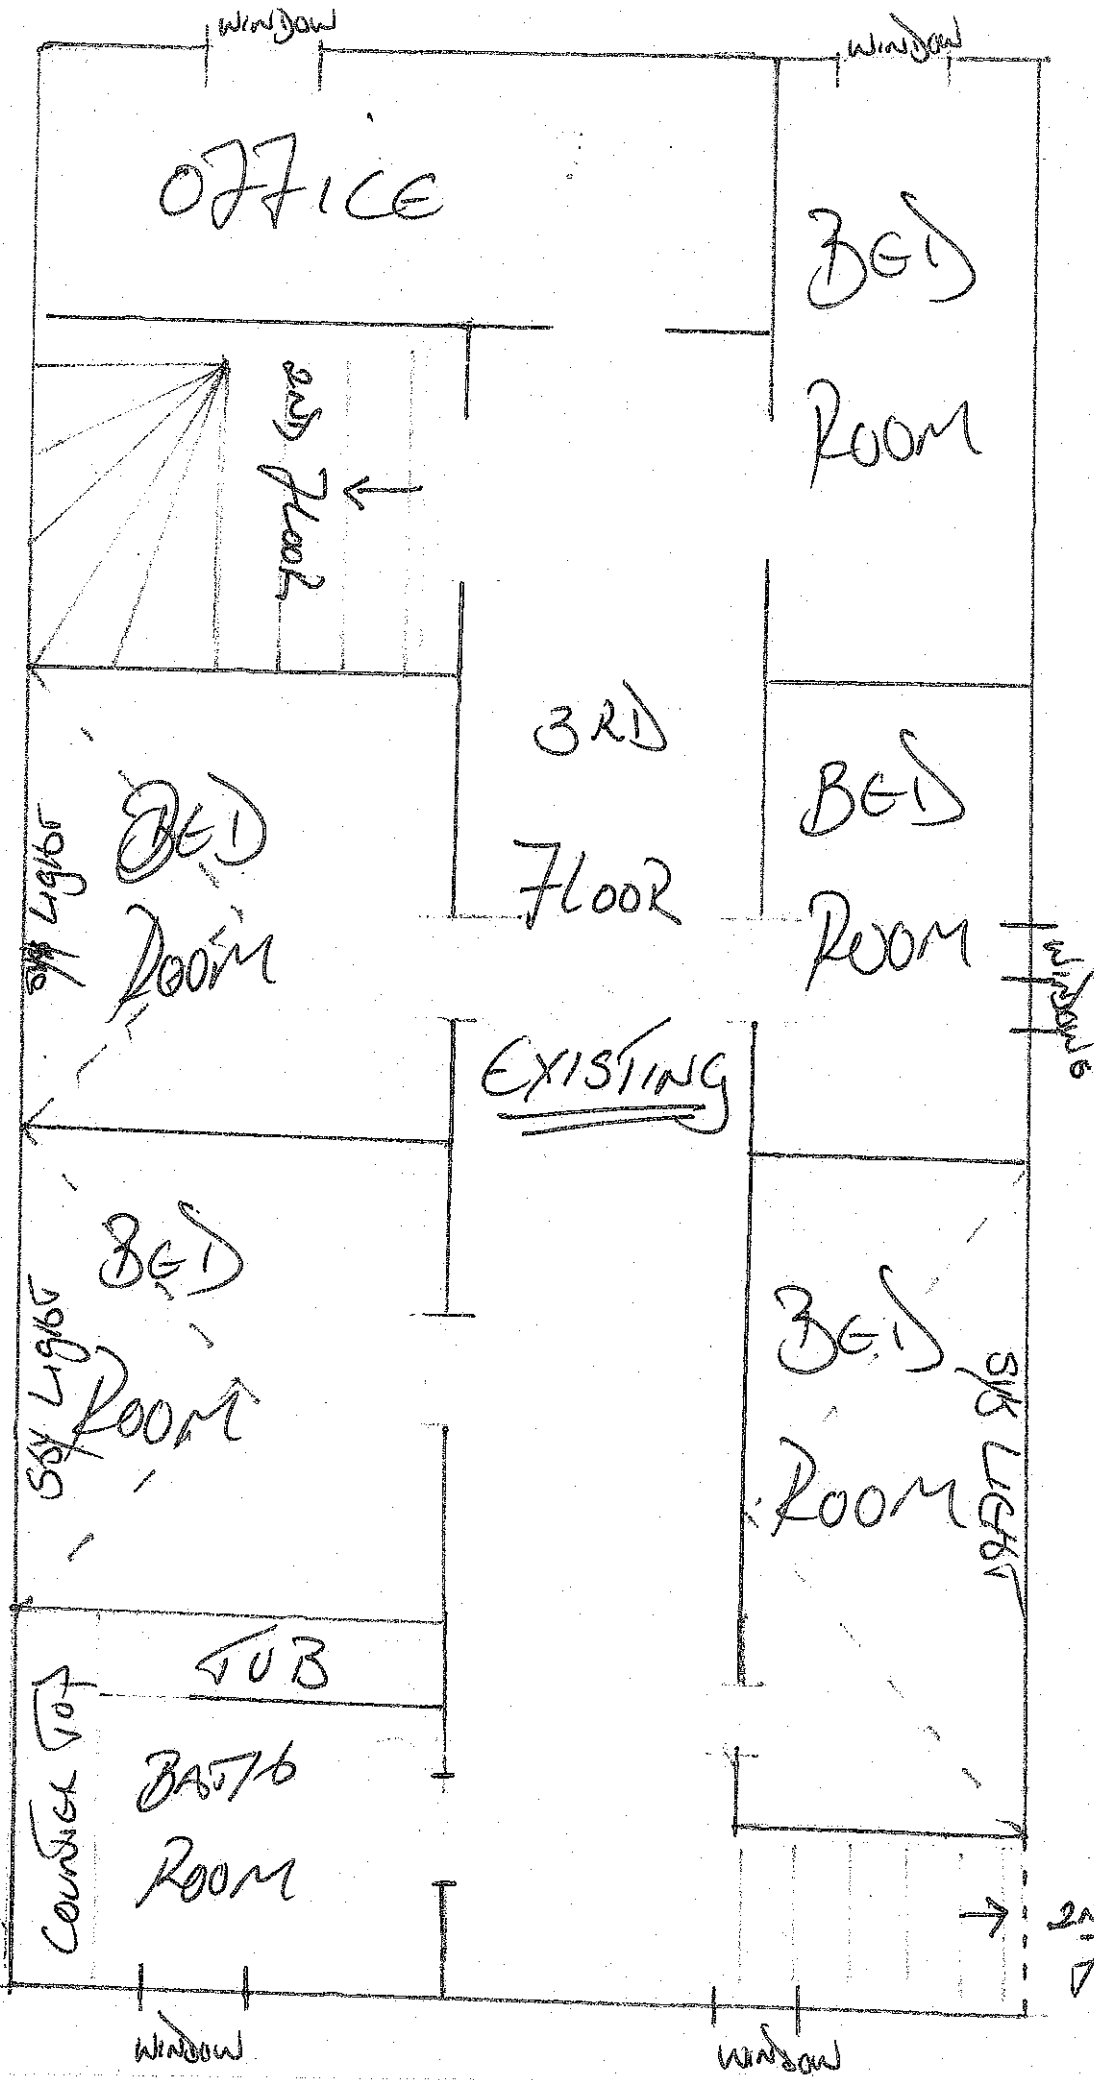

2ND FLOOR Existing

183 CHESTER
NEW BEDFORD

Floor to ceiling
875

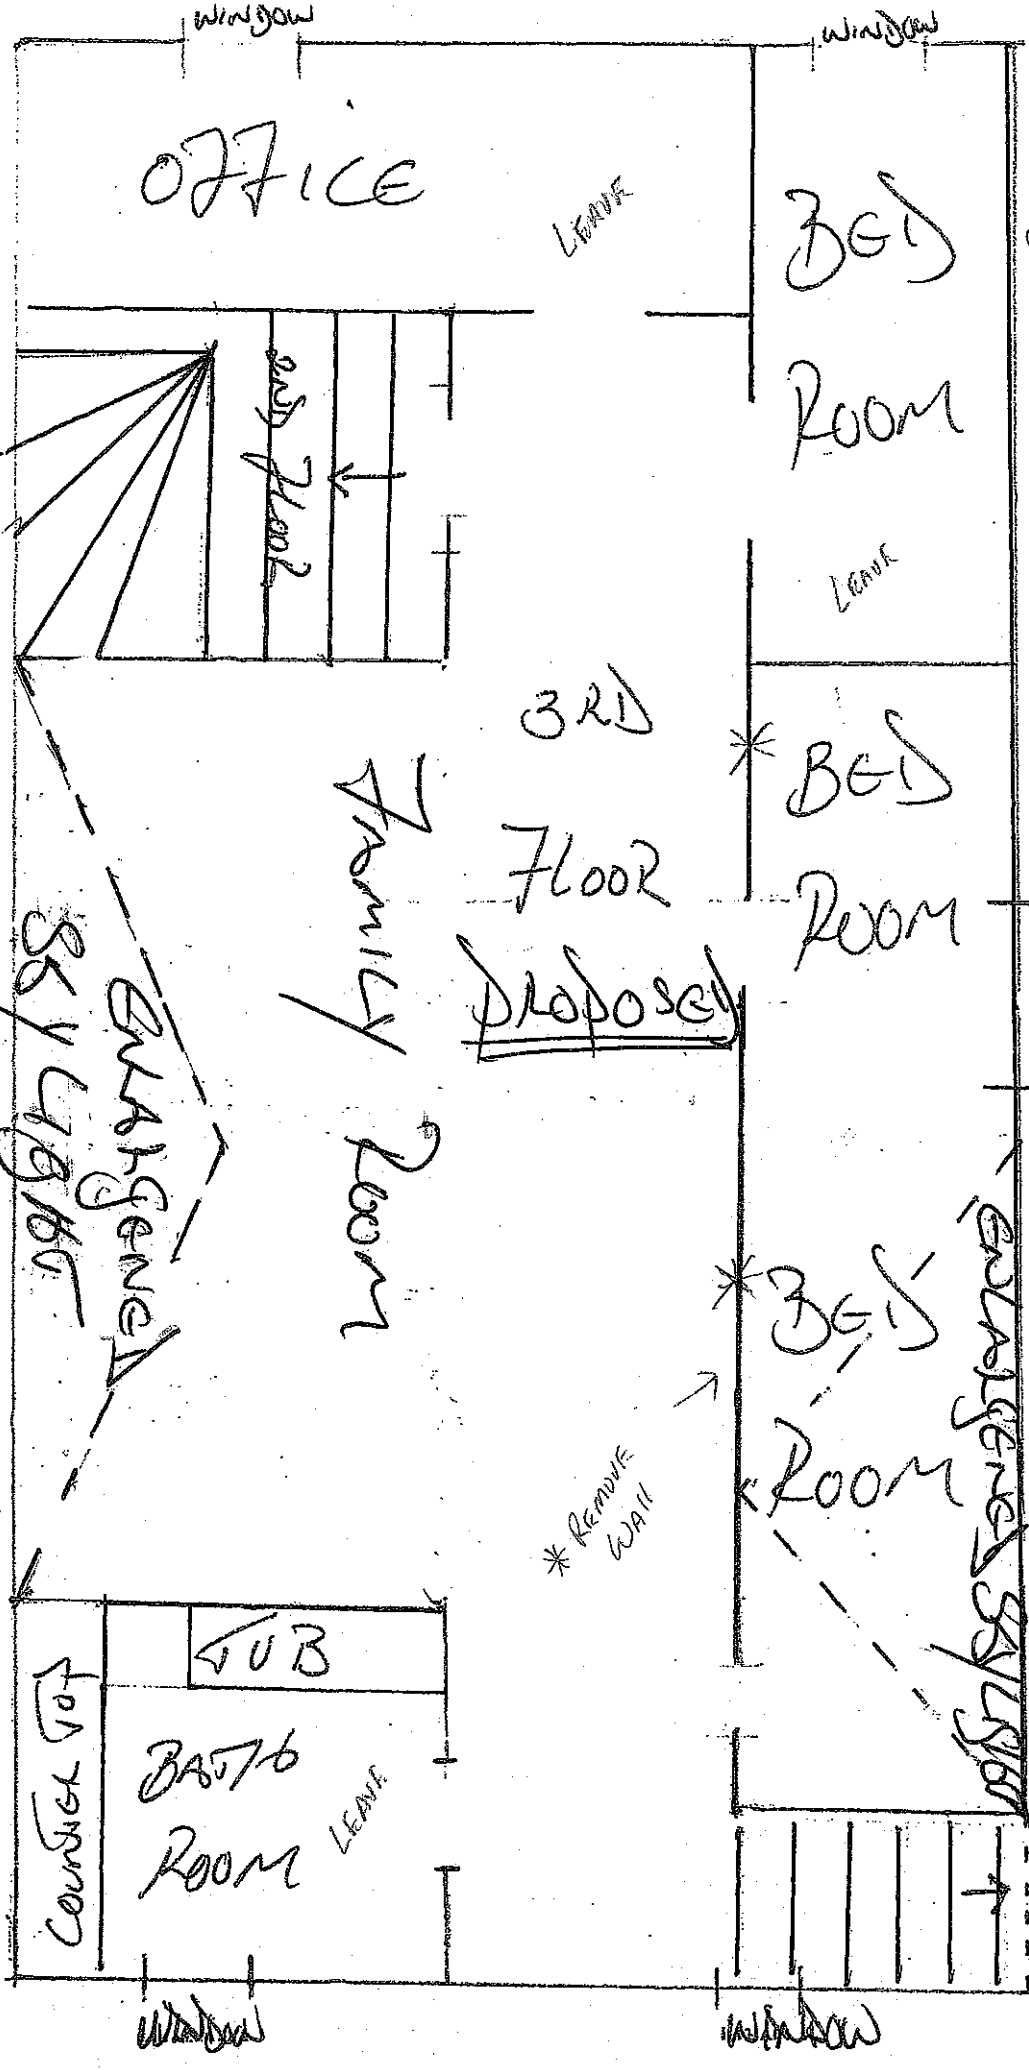

ENLARGED
8' x 10'

ENLARGED
WINDOWS

Proposed