




NO	DATE	ISSUE
01	08.25.15	REVIEW
02	01.01.16	REVIEW
03	04.04.16	REVIEW
04	04.10.16	REVIEW

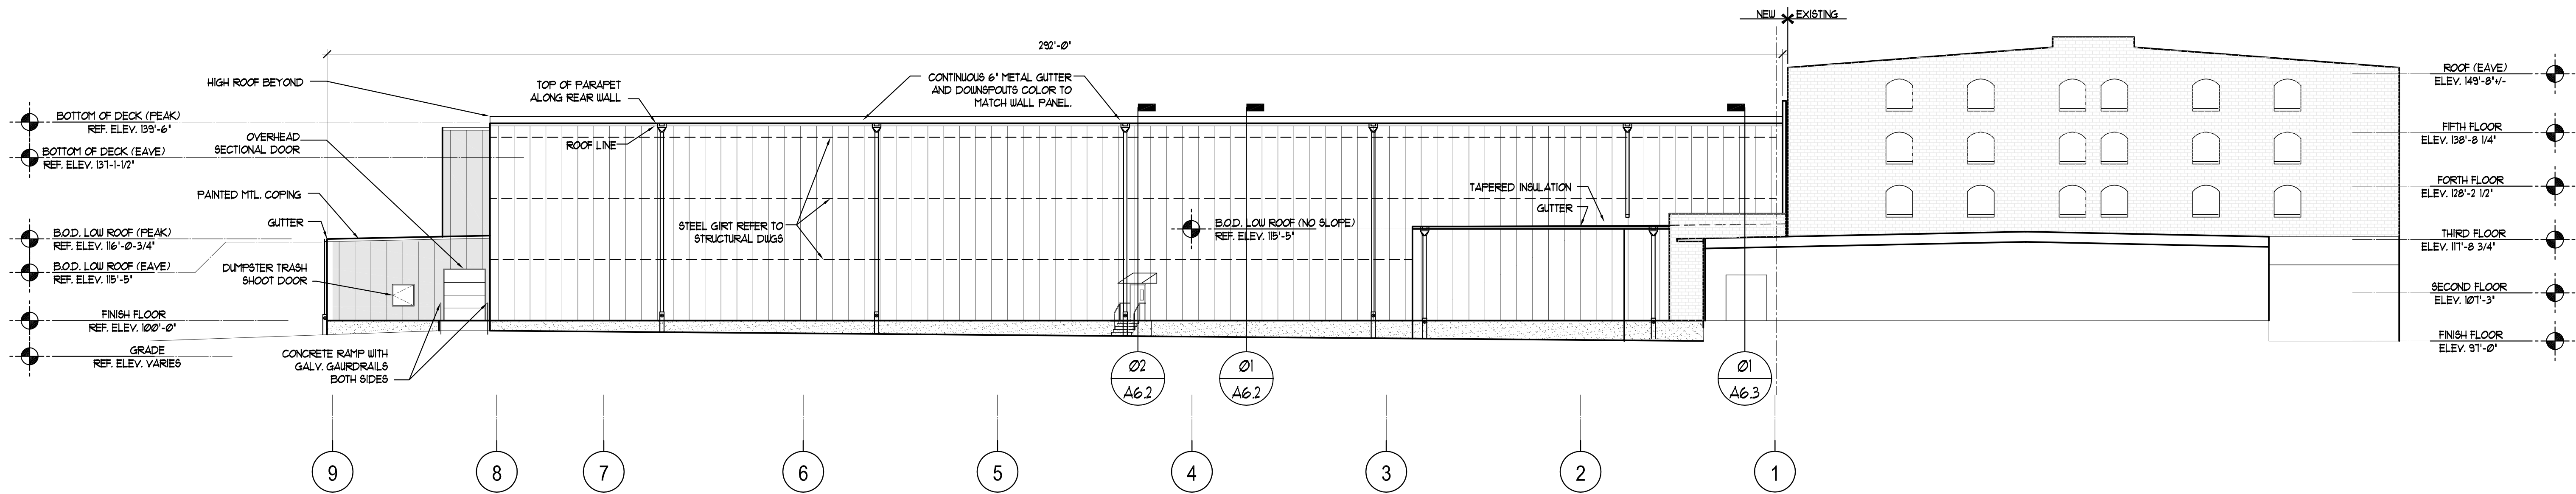

**WEST ELEVATION**  
SCALE: 1/8" = 1'-0"

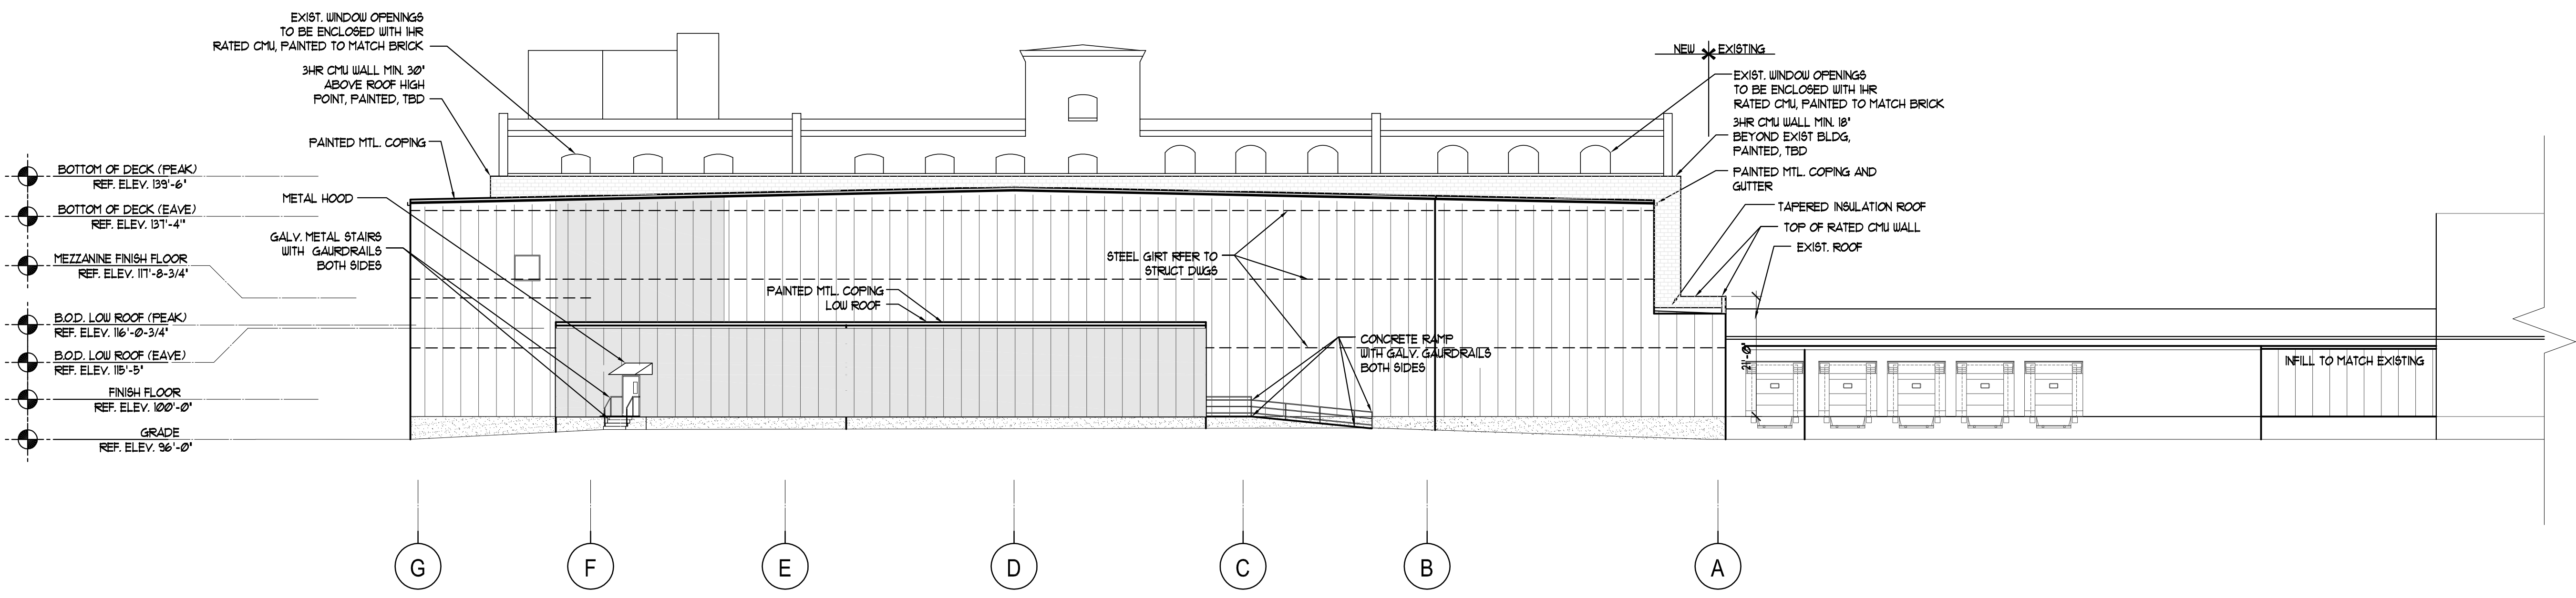

**NORTH ELEVATION**  
SCALE: 1/8" = 1'-0"

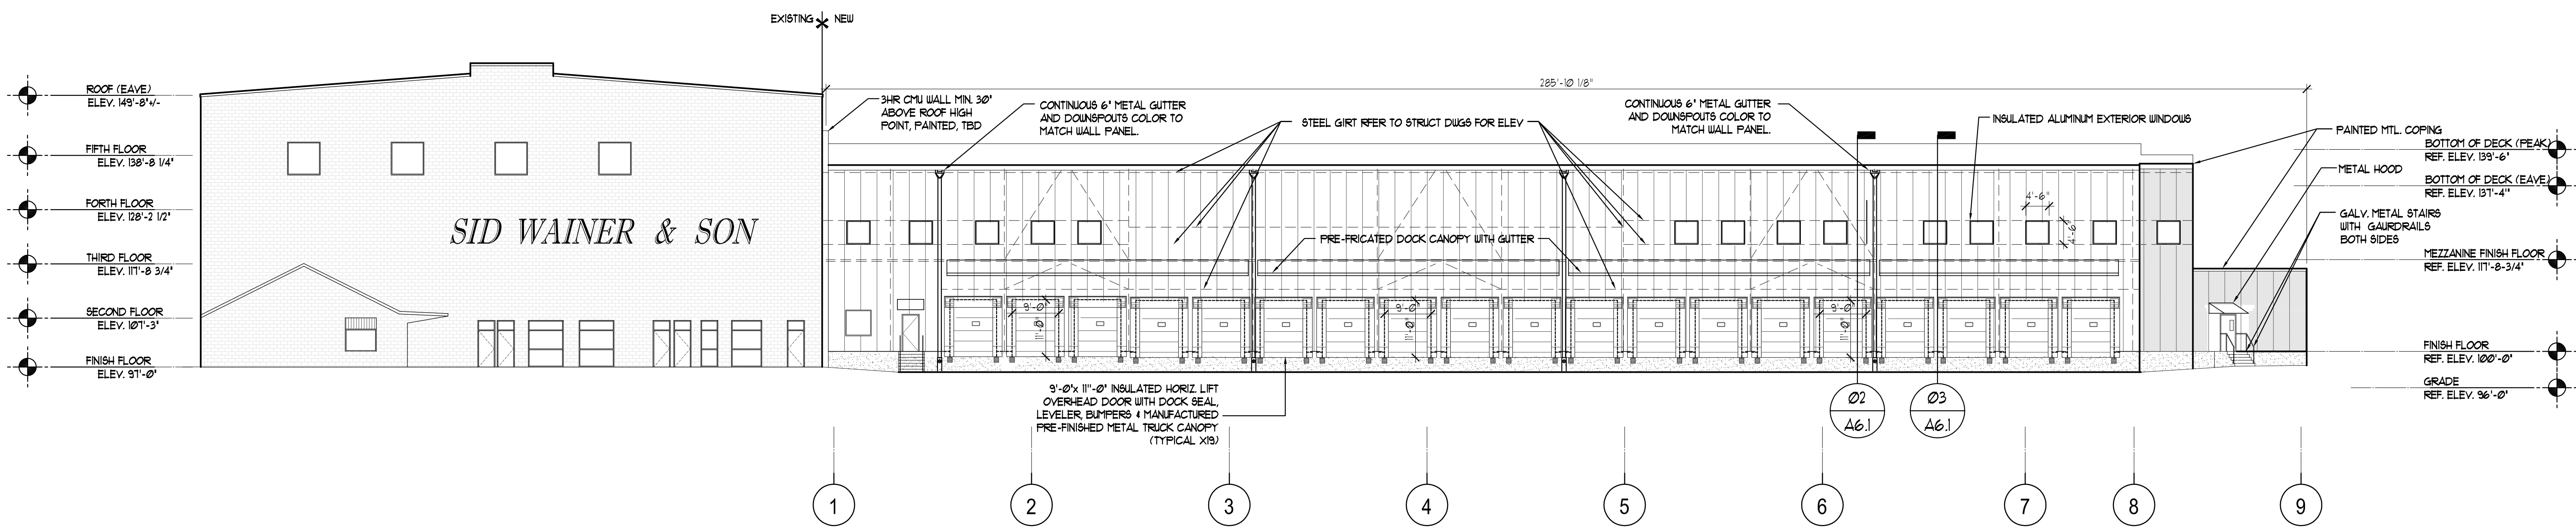


**EAST ELEVATION**  
SCALE: 1/8" = 1'-0"

SEAL	

KEY PLAN	

This drawing & the details on it, as an instrument of service, is the property of PDA Incorporated and may be used only for the specific project and shall not be copied, copied, or reproduced in any form without expressed written consent of PDA Incorporated. Copyright © 2014 PDA Incorporated. All rights reserved.  
PDA Incorporated shall not be responsible for construction means, methods, techniques, or procedures utilized by the contractor, nor for the safety of public or contractor's employees, or for the failure of the contractor to carry out the work in accordance with the contract documents.

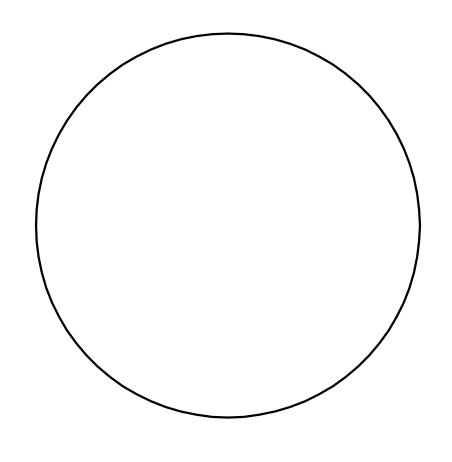


**SID WAINER & SON**  
2301 PURCHASE STREET  
NEW BEDFORD, MA 02746



PLANNERS DESIGNERS ARCHITECTS, INC.  
16 HURON DRIVE - NATICK, MA 01760  
TEL: 508-651-3600 - FAX: 508-655-2229

**EXTERIOR ELEVATIONS**

**A4.0**

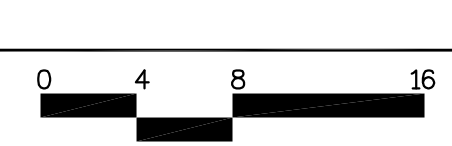

**3693**