


ATTACHMENT A

PROPOSED SITE PLAN

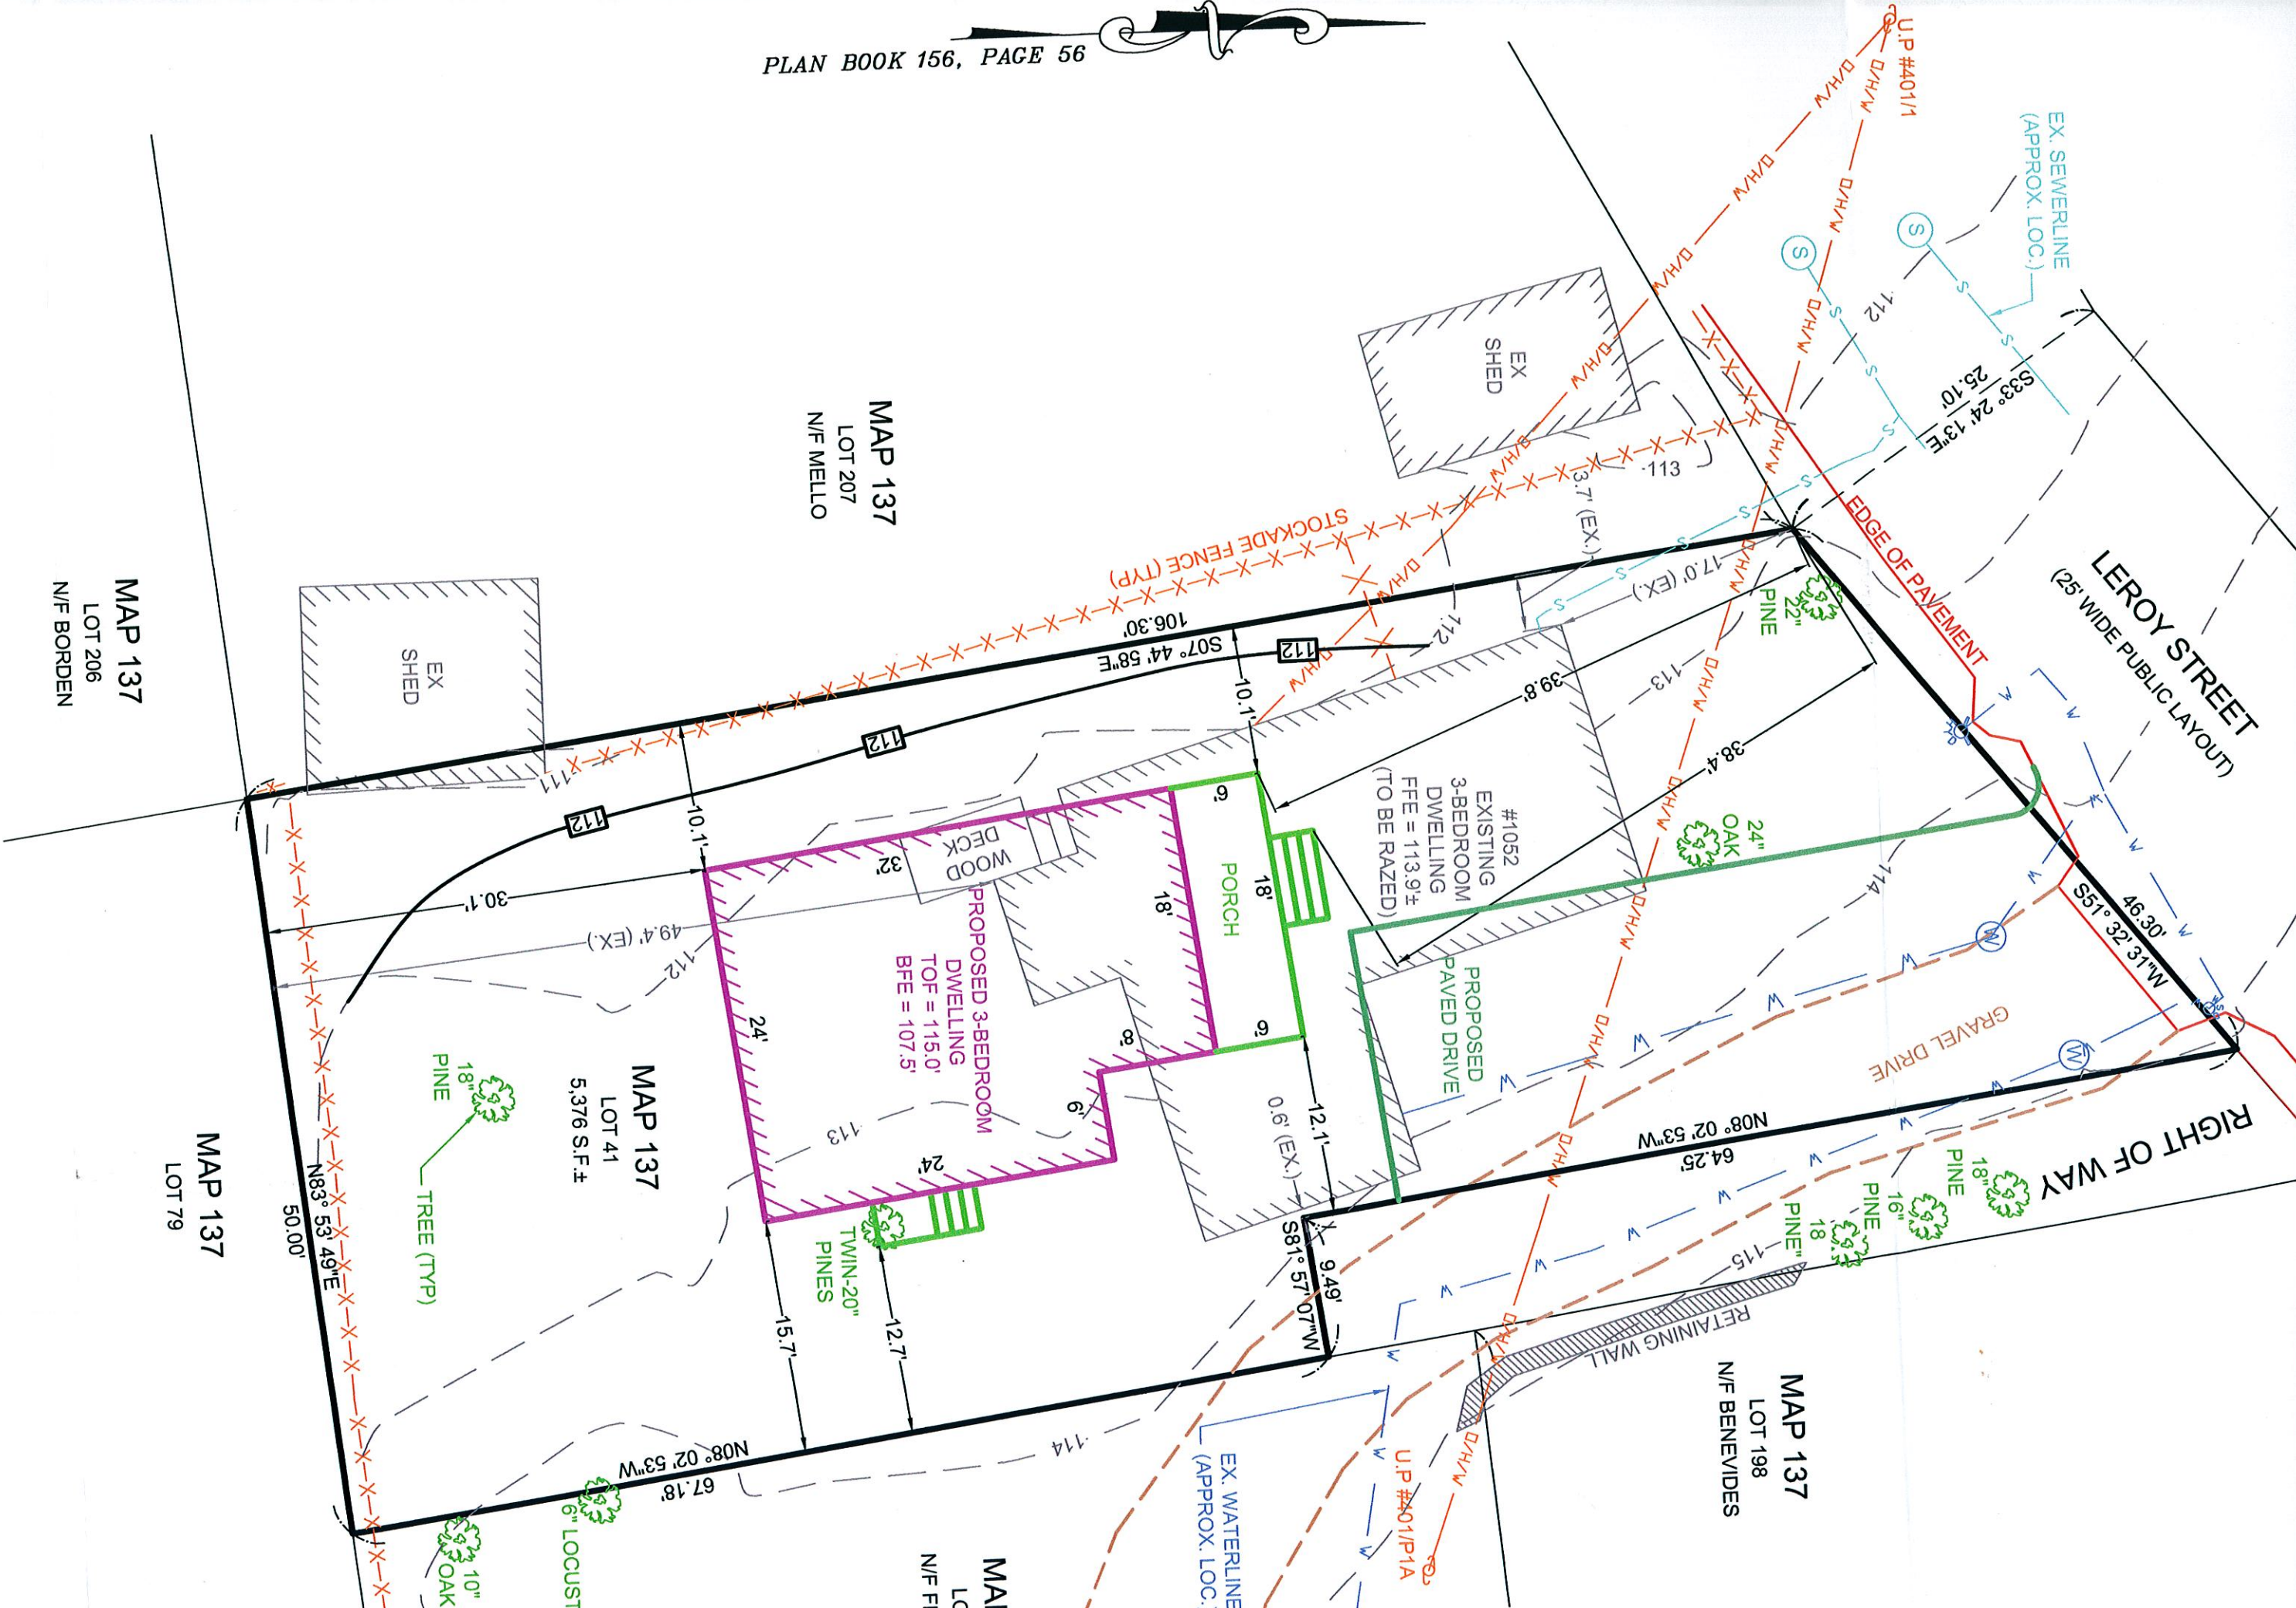

MAP 137
LOT 207
N/F MELLO

MAP 137
LOT 206
N/F BORDEN

MAP 137
LOT 41
5,376 S.F.


MAP 137
LOT 198
N/F BENEVIDES

MAP
LOT
N/F FF

NOTE:
ALL UTILITIES TO BE CONNECTED TO NEW DWELLING
CONTRACTOR TO OBTAIN ALL APPLICABLE PERMITS).

ATTACHMENT B


PROPOSED ARCHITECTURAL PLANS

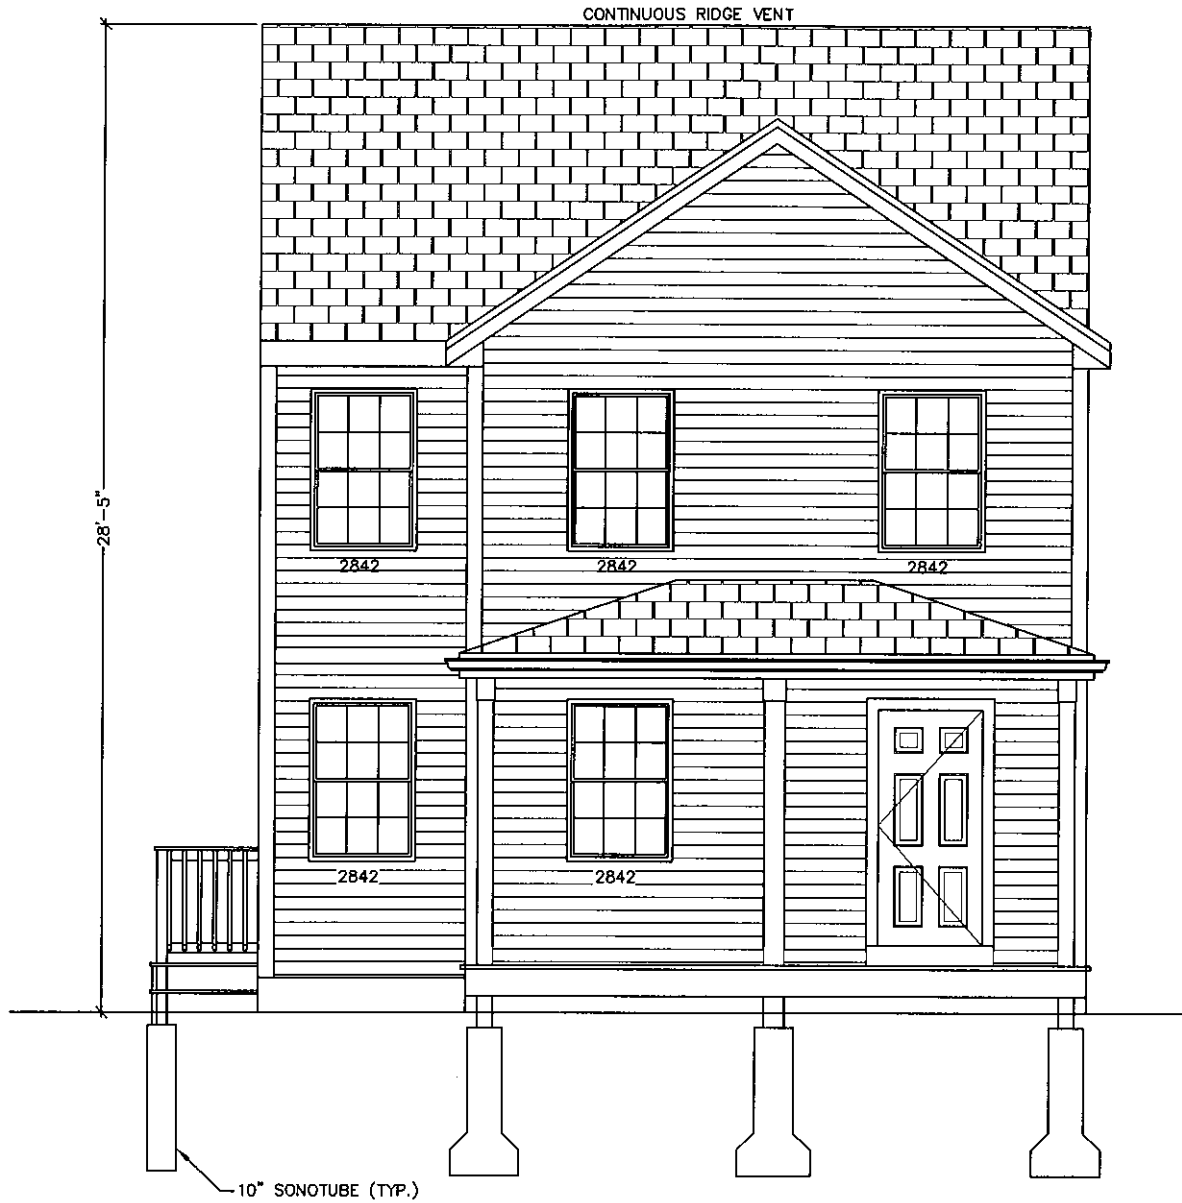

FRONT ELEVATION

SCALE: 3/16"=1'-0"
 TOTAL SQ. FT. = 1,440

PROPOSED DWELLING FOR: JOSEPH TROTTIER	APPROVED BY: DRAWN BY: J.L.C.	PREPARED BY: JC ENGINEERING, INC.	
SCALE: 3/16"=1'-0"	REVISED:	PROJECT LOCATION: 1052 LEROY STREET NEW BEDFORD, MA	DRAWING NUMBER: A1 OF 3
DATE: 3/18/15	JCE #: 2867		

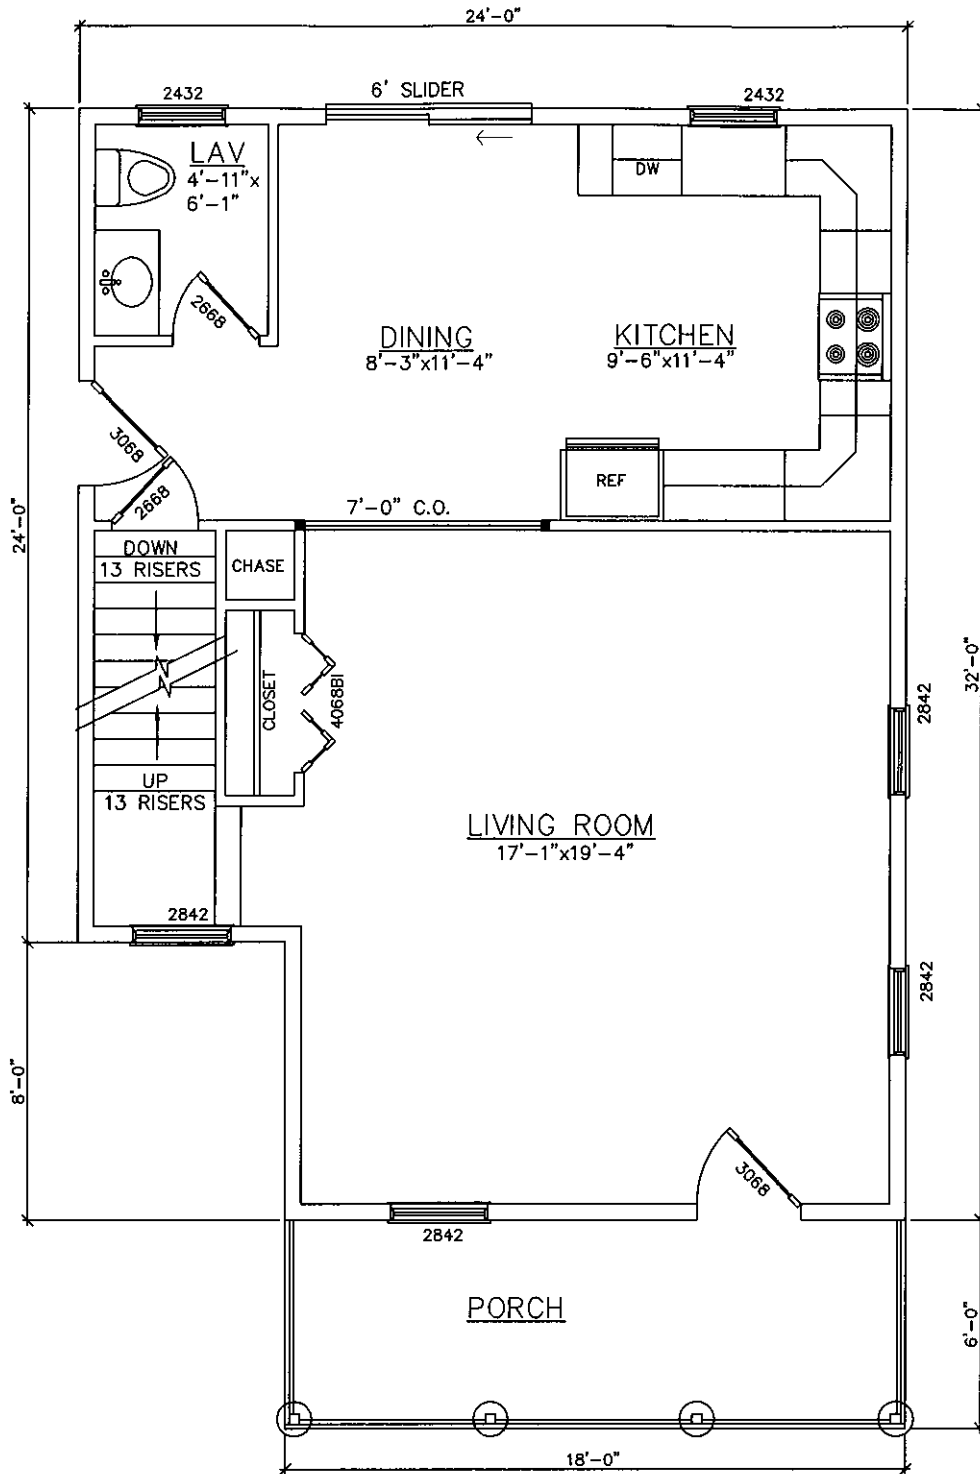


FIRST FLOOR PLAN

SCALE: 3/16" = 1'-0"

SQ. FT. = 720

PROPOSED DWELLING FOR: JOSEPH TROTTIER	APPROVED BY: DRAWN BY: J.L.C.	PREPARED BY: JC ENGINEERING, INC.	
SCALE: 3/16" = 1'-0"	REVISED:	PROJECT LOCATION: 1052 LEROY STREET NEW BEDFORD, MA	DRAWING NUMBER: A2 OF 3
DATE: 3/18/15	JCE #: 2867		

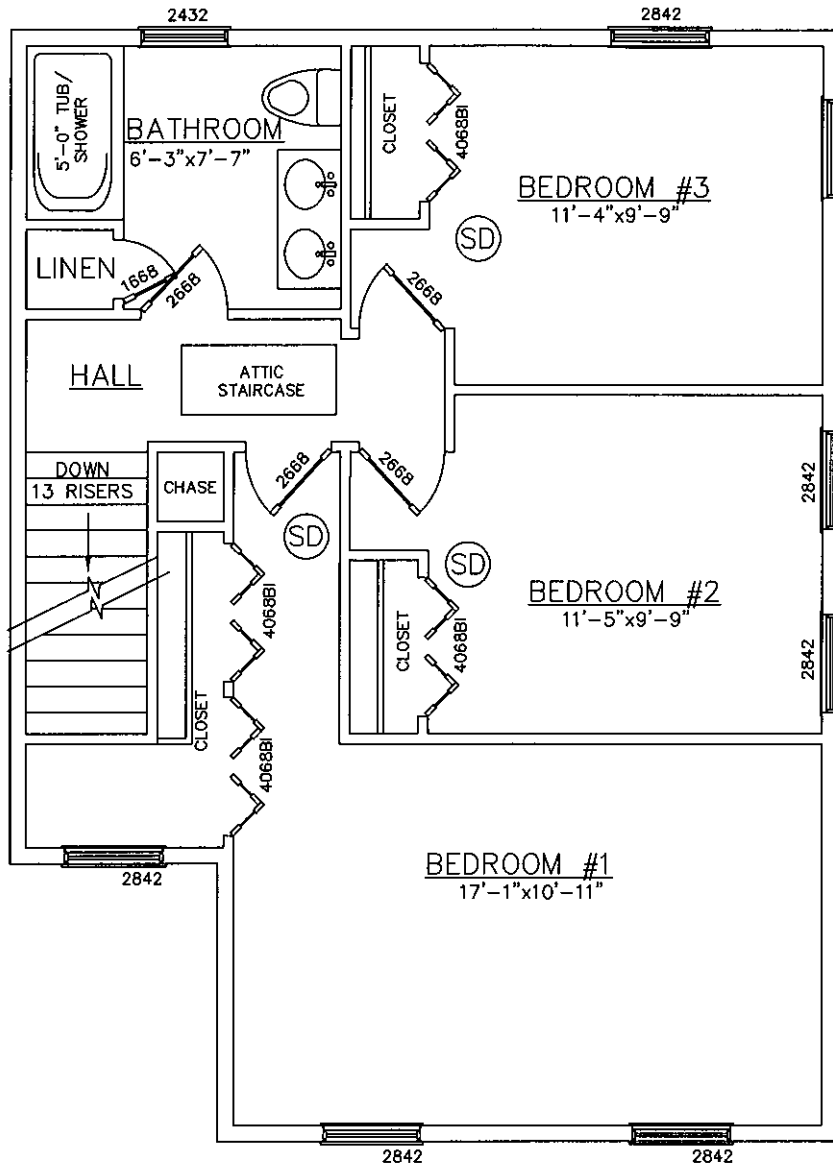

SECOND FLOOR PLAN
 SCALE: 3/16"=1'-0"
 SQ. FT. = 720

PROPOSED DWELLING FOR: JOSEPH TROTTIER	APPROVED BY: DRAWN BY: J.L.C.	PREPARED BY: JC ENGINEERING, INC.	
SCALE: 3/16"=1'-0"	REVISED:	PROJECT LOCATION: 1052 LEROY STREET NEW BEDFORD, MA	DRAWING NUMBER: A3 OF 3
DATE: 3/18/15	JCE #: 2867		