



**PROPOSED SITE PLAN**  
SCALE: 1" = 15'

 


CITY CLERK  
**THE ALVES RESIDENCE**  
 935 STRATFORD STREET  
 NEW BEDFORD, MA

**HC DESIGNS**  
 NEW BEDFORD, MA

DRAWN BY:	
DRAWING TITLE:	PROPOSED SITE PLAN
DATE:	05/08/16
REVISIONS:	
PROJECT No.	1410
SHEET No.	
<b>SP1.0</b>	
CONSTRUCTION DOC.	

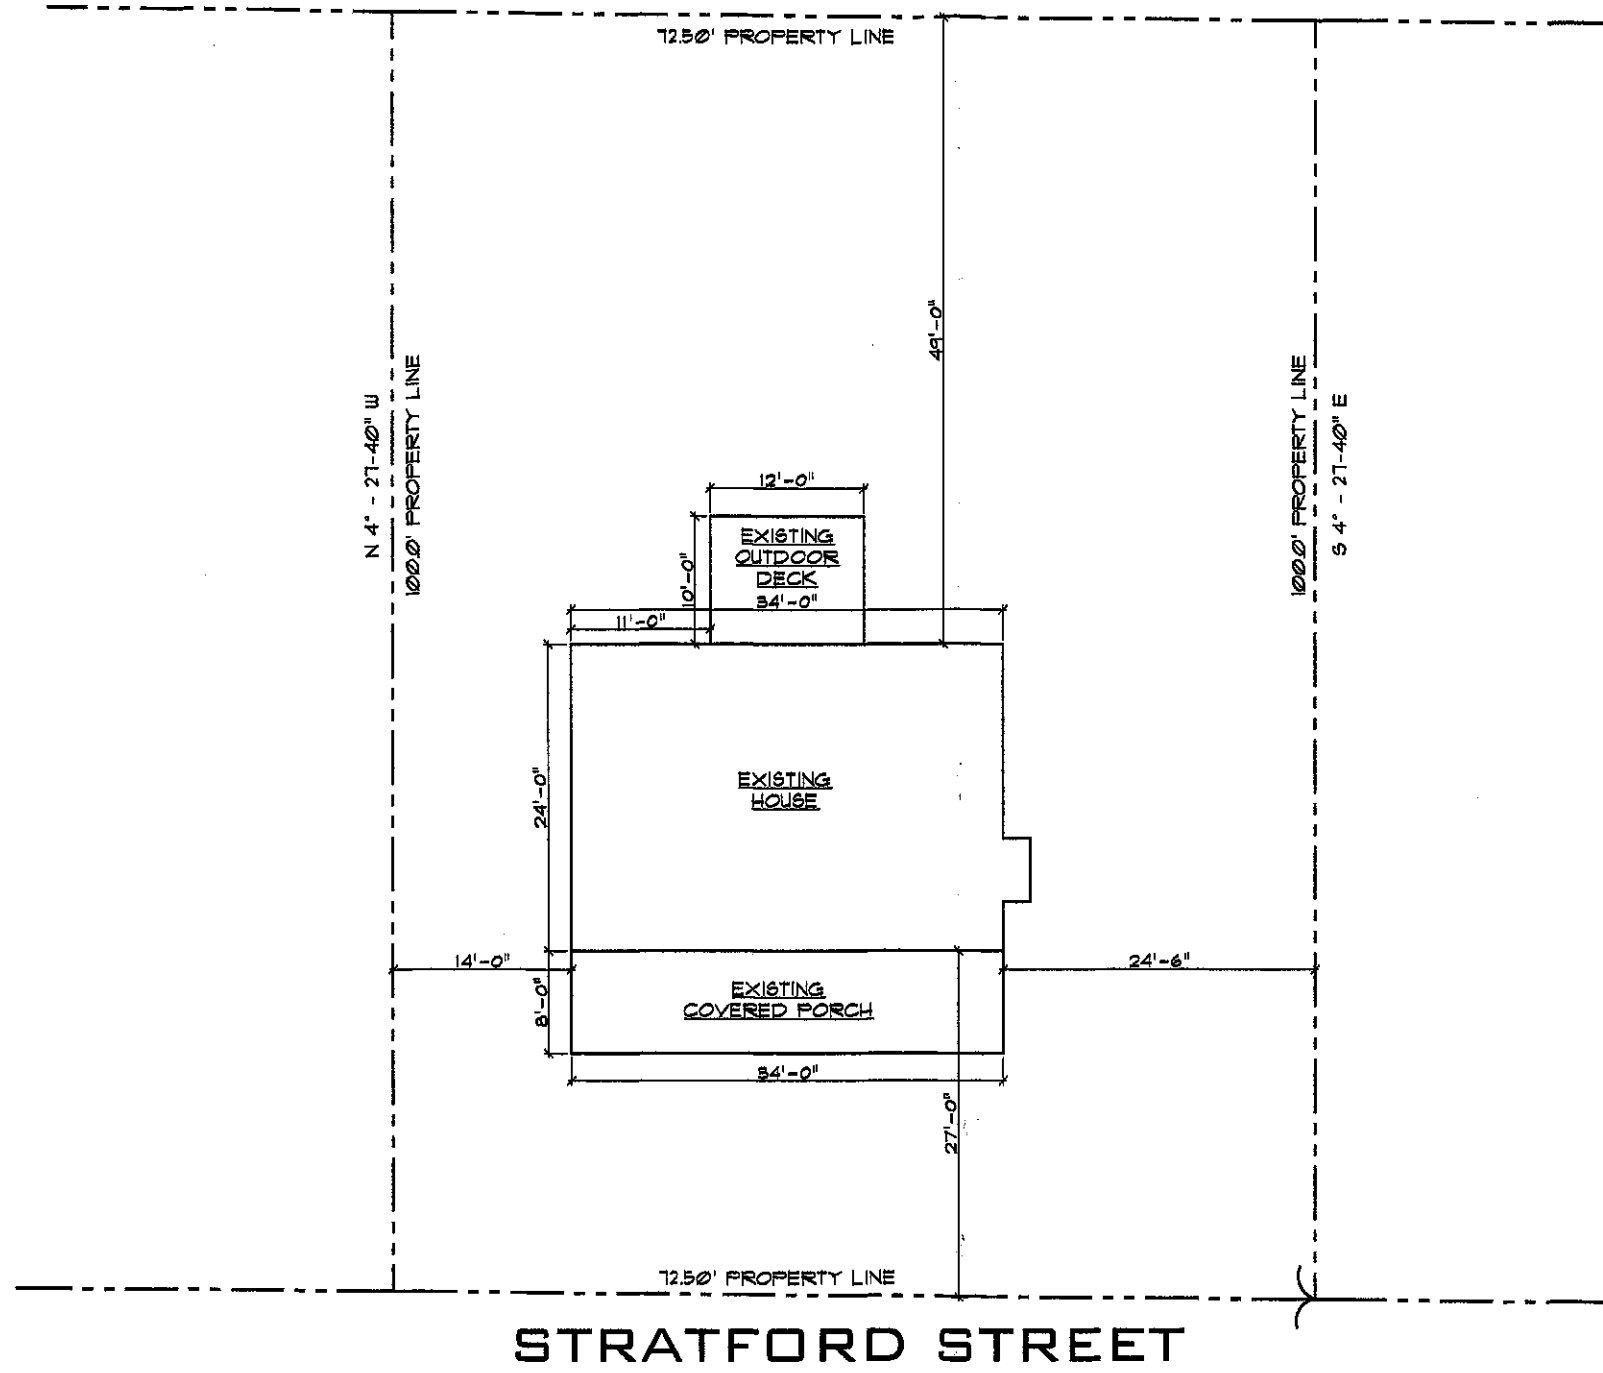

**EXISTING CONDITIONS SITE PLAN**  
SCALE: 1" = 15'

 

**THE ALVES RESIDENCE**  
955 STRATFORD STREET  
NEW BEDFORD, MA  
CITY CLERKS OFFICE  
NEW BEDFORD, MA  
CITY CLERK

**HC DESIGNS**  
NEW BEDFORD, MA

DRAWING TITLE:  
**EXISTING CONDITIONS SITE PLAN**  
SCALE: 1" = 15'

DATE: 05/08/16

REVISIONS:

PROJECT No. 1410

SHEET No.

**EX1.1**

CONSTRUCTION DOC.