

CITY CLERKS OFFICE
NEW BEDFORD, MA

2020 MAR -2 P 12:02

CITY CLERK

Prepared By:

METRO SIGN & AWNING

170 LORUM STREET, TEWKSBURY MA 01876
PHONE: 978.851.2424

Adam Brodeur SALES ACCOUNT REPRESENTATIVE
Susan MacGregor GRAPHIC DESIGNER

www.metrosignandawning.com

January 3, 2020

Sign Package for: **Mechanics Cooperative Bank**
1238 Kempton Street, New Bedford, MA




DRAWING SCALE:
3/8" = 1'-0"

Notes **Sign Loc. 1**

DOUBLE FACE
PYLON SIGN

Quantity: 1

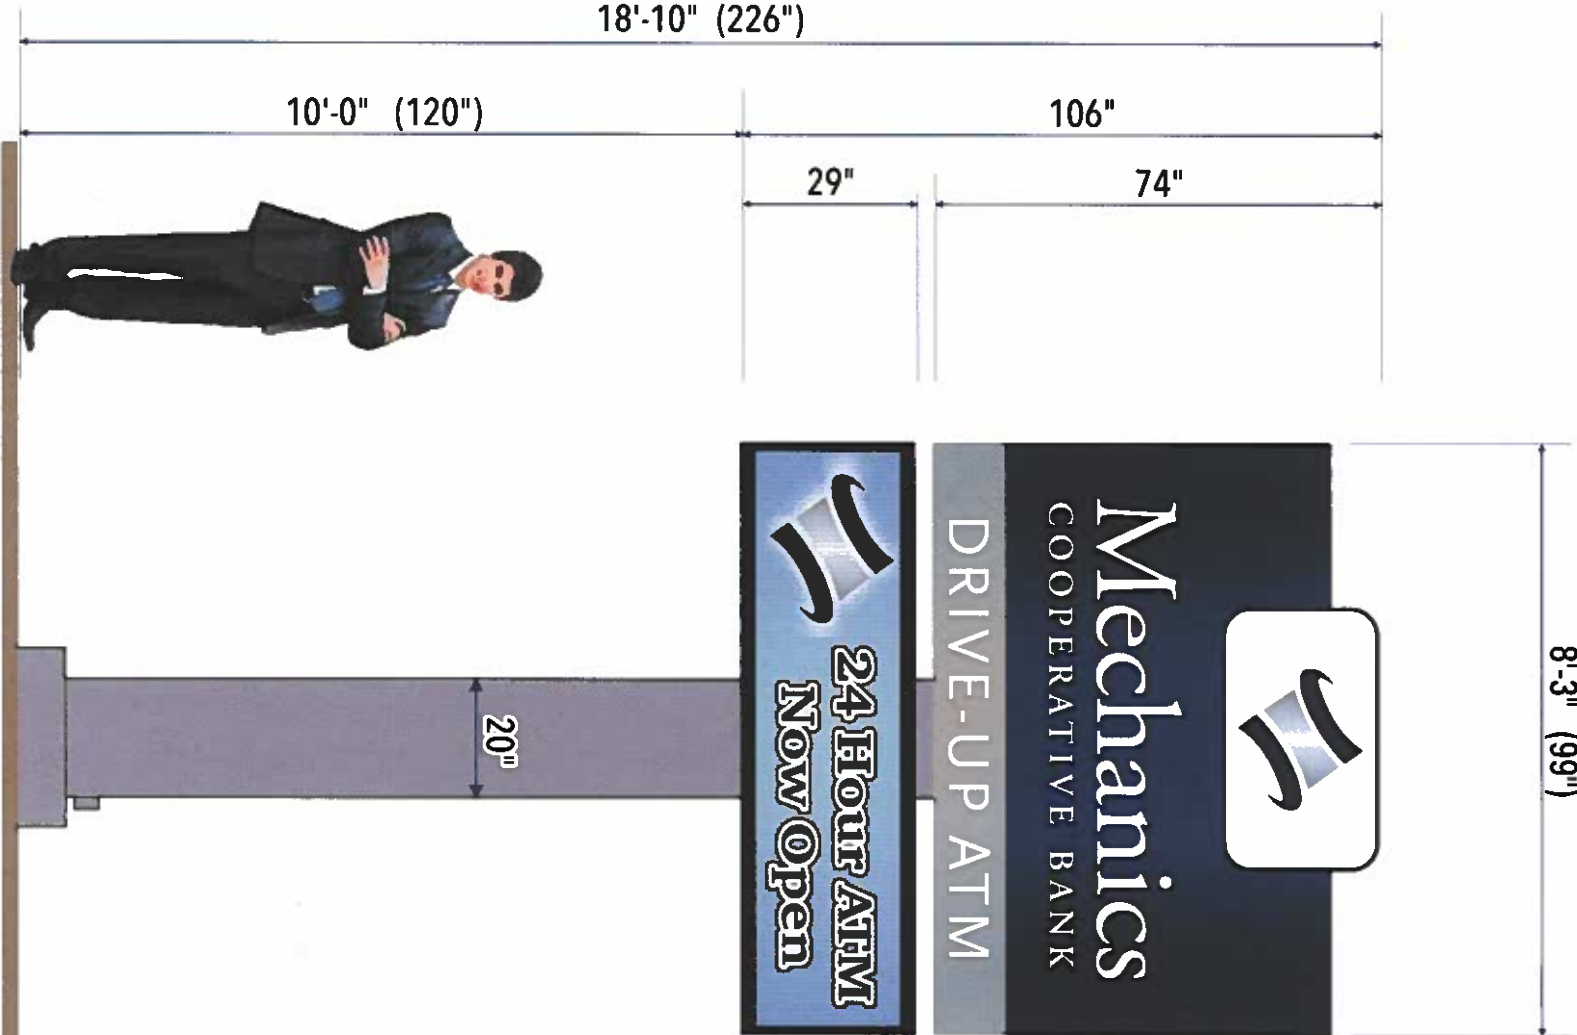

Sign Square Footage:
(106" x 99") = 73 sq.ft.

CITY CLERK
2020 MAR -2 P 12:04
CITY CLERKS OFFICE
NEW BEDFORD, MA



PROPOSED MAIN ID: EAST ELEVATION
VIEW LOOKING WEST FROM STREET CORNER

Release to Production:

Work Order:

WWW.METROSIGN.NET		FAX: 978.851.2022		PHONE: 978.851.2424		170 LORUM STREET, TEWKSBURY MA 01876	
Customer/Job Location:		DWG. DATE: 2.14.2020		Rev.1		Rev.2	
Mechanics Cooperative Bank							
New Bedford MA							

Approval: ☐ Approved

☐ Approved As Noted

Date

X

File Name: Mechanics Coop_New Bedford_19-1487.cdr

Sales: Adam Brodeur

Design: SM

P.Mgr:

Drawing #: 19-1487-1A






Notes **Sign Loc. 1**

**DOUBLE FACE
PYLON SIGN**


Quantity: 1

DRAWING SCALE:
1/4" = 1'-0"

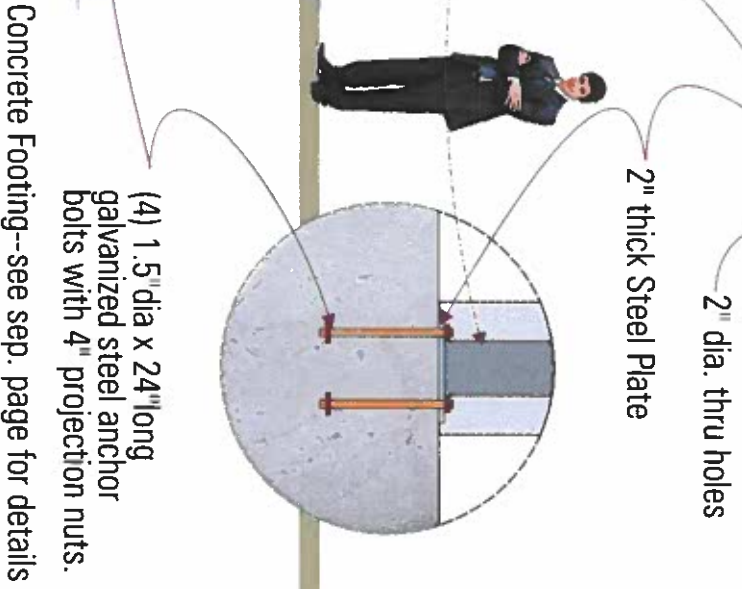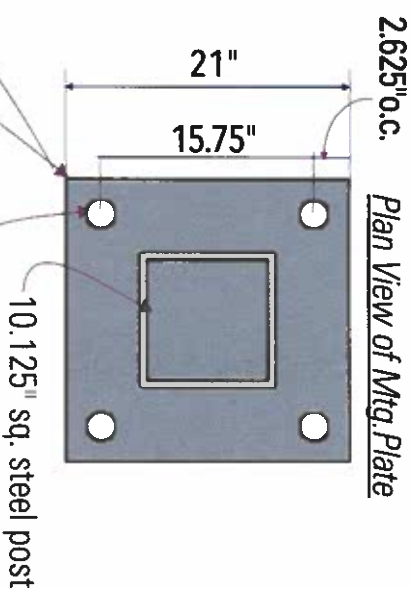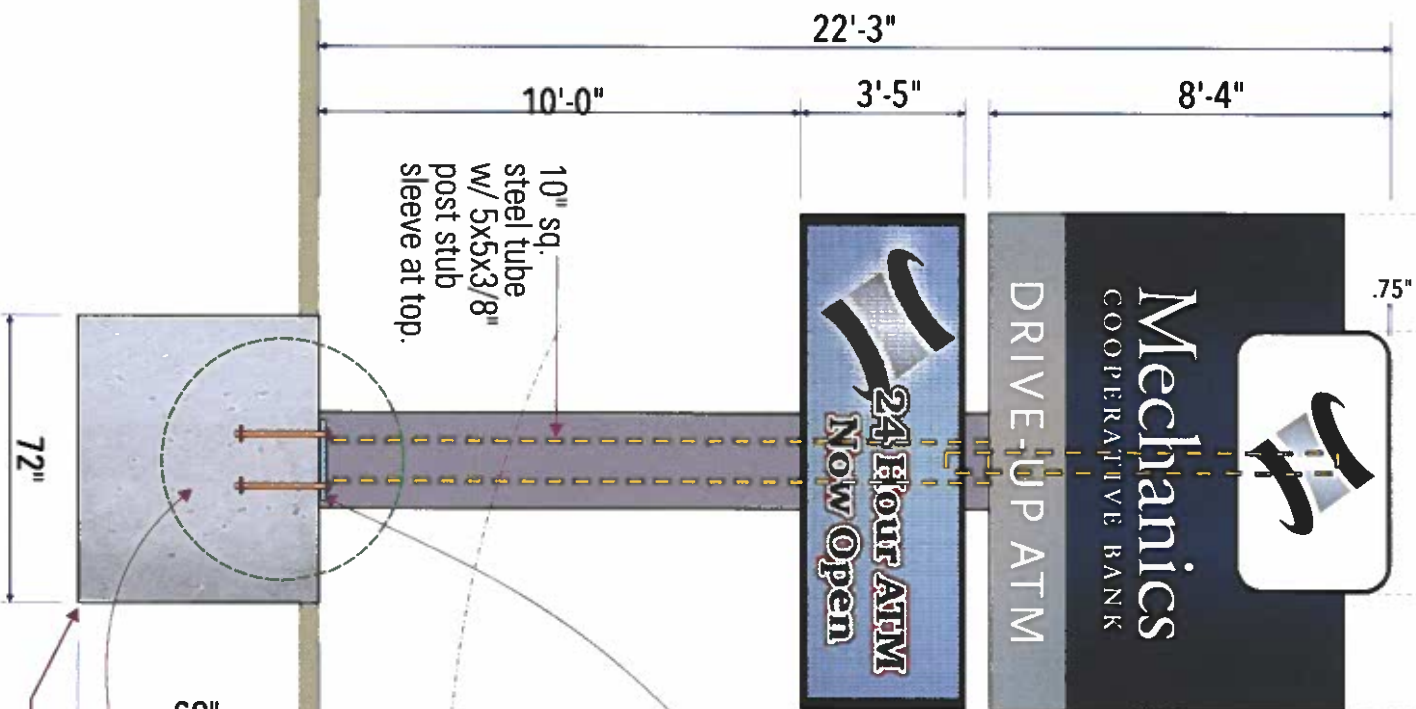

CITY CLERK'S OFFICE
NEW BEDFORD, MA
2020 MAR -2 P 12:02

CITY CLERK

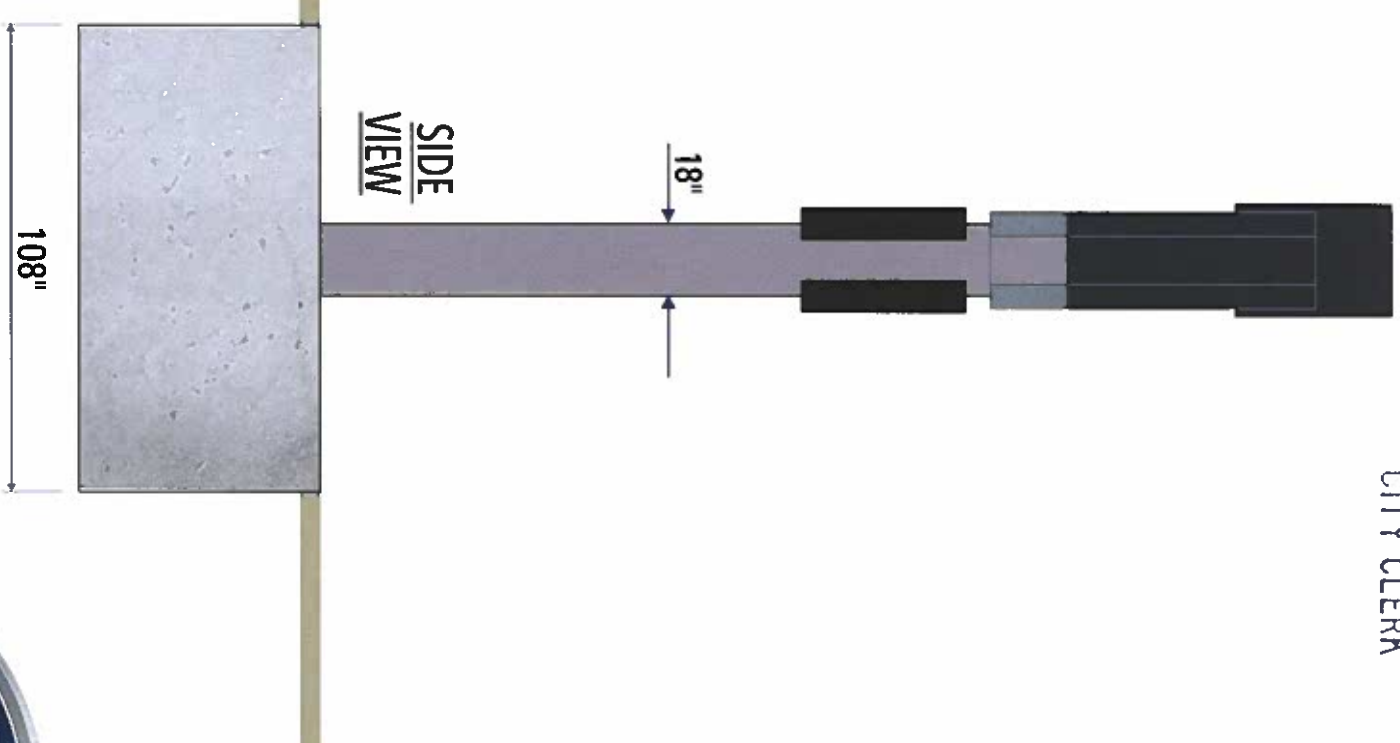

Sign Square Footage:
(100" x 124") + (41" x 124") = 121.4 sq.ft.

Release to Production:

Work Order:

WWW.METROSIGN.NET
Customer/Job Location:
Mechanics Cooperative Bank
New Bedford MA

FAX: 978.851.2022
DWG. DATE: 1.3.2020
Rev.1
Rev.2
Rev.3

PHONE: 978.851.2424
170 LORUM STREET, TEWKSBURY MA 01876

Approval: ☐ Approved
☐ Approved As Noted
Date: X
File Name: Mechanics Coop_New Bedford_19-1487.cdr

Sales: Adam Brodeur
Design: SM
P.Mgr.:
Drawing #: 19-1487-2


This design/drawing is copyrighted ©2019 Metro Sign & Awning, Inc. No part of this drawing may be reproduced, copied or exhibited in any fashion without written consent from Metro Sign & Awning, Inc.




Notes **Sign Loc. 1**

**DOUBLE FACE
PYLON SIGN**

Quantity: 1

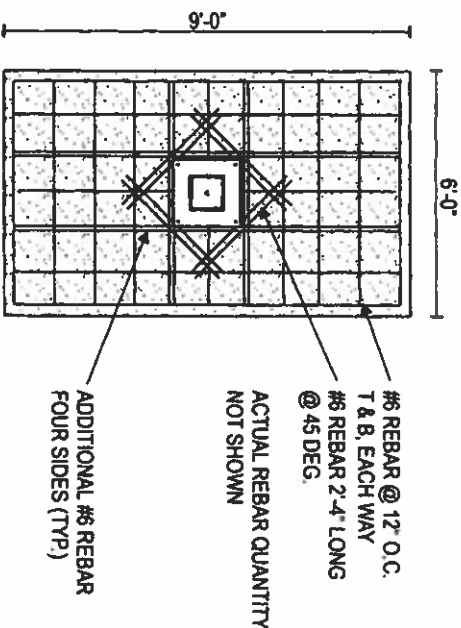

FOUNDATION PLAN VIEW SCALE: NTS

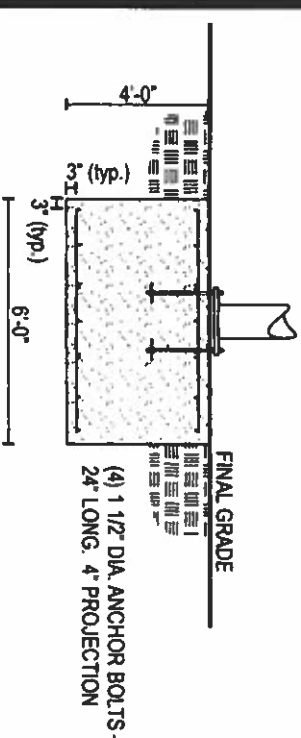

FOUNDATION SECTION SCALE: NTS


Sign Square Footage:
(100" x 124") + (41" x 124") = 121.4 sq. ft.

Release to Production:

Work Order:


10'-4"

66"

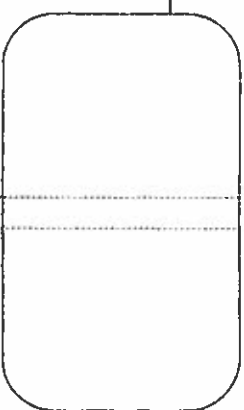

TS5x5x3/8" Steel
Tube Support

Transition 1
OAH: 14'-1"

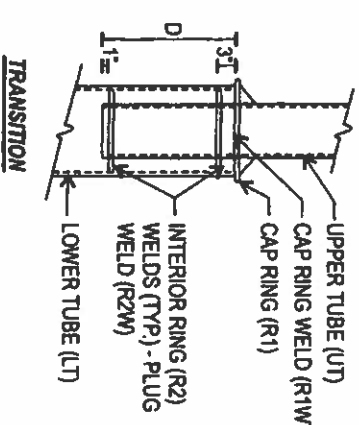

TRANSITION TABLE

#	UT	LT	D	R1	R2	R1W	R2W
1	5"	10"	1.25'	1/2"	3/8"	1/4"	1/4"

21"



15.75" c.c.

2" Dia. Hole for
1.5" Dia. Bolt

21"

15.75" c.c.

TS10x10x3/8" Steel
Tube Support

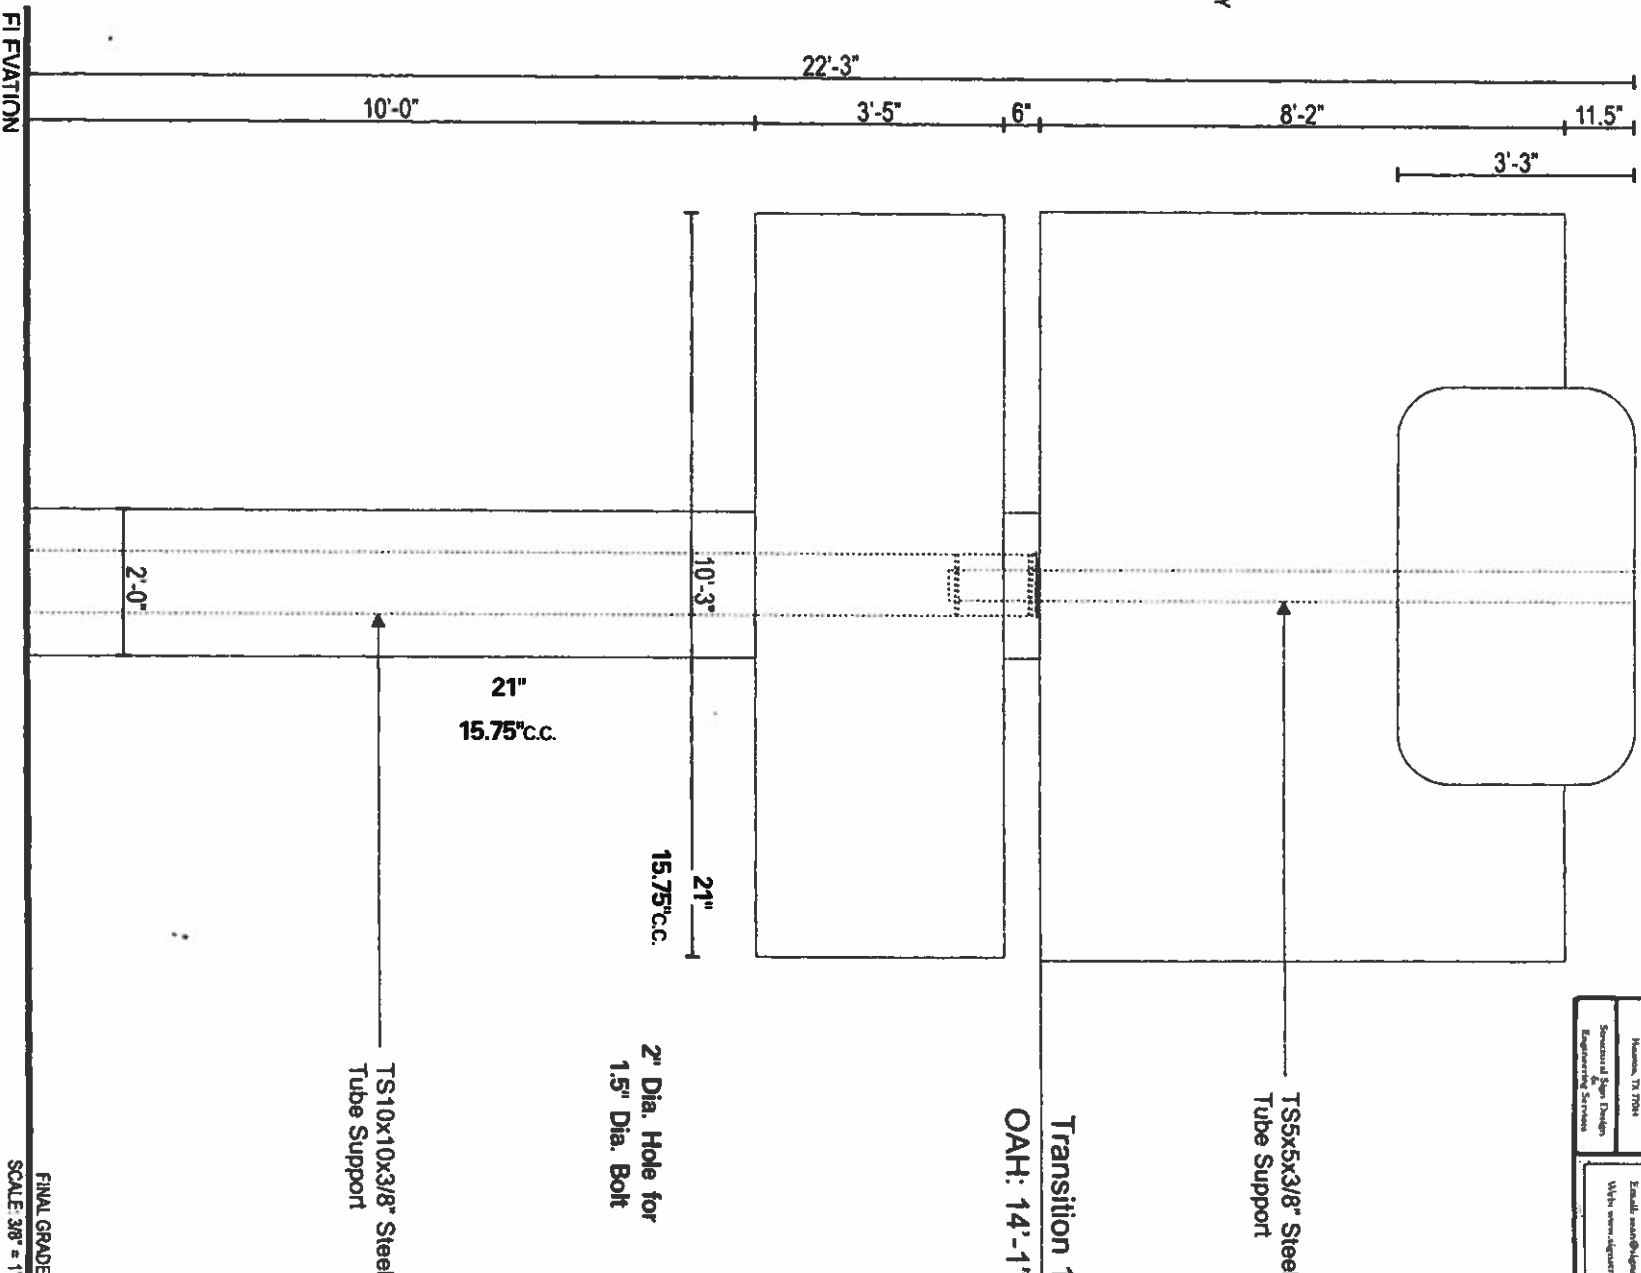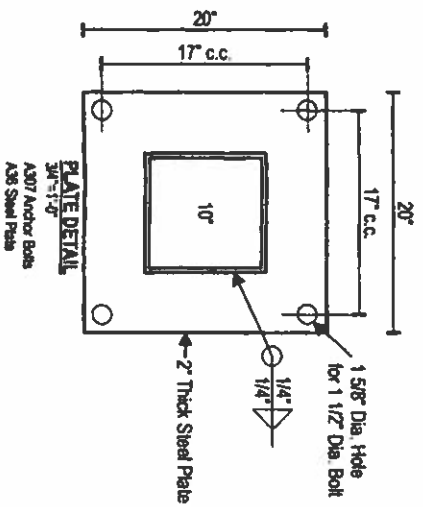

ELEVATION

Metro Sign & Awning, Inc.
1405 Wilbur St. Ste. 101
Watson, MA 01888
Suzanne L. Smith, P.E.
Professional Engineer
Engineering Services

Mechanics Bank
Address: 316 Broadway
Grafton, MA 01924
City: METRO SIGN & AWNING

City of Bedford, MA
City Clerk's Office
2020 MAR -2 P 12:05
Bedford, MA

2020 MAR -2 P 12:05

CITY CLERK



This document was prepared by the registered civil engineer listed below and is not to be used for any other project without the written consent of the engineer.

Date: 11-5-2013
Sheet #: 1 OF 1
Total Fee: \$1,000.00
License No.: 60543
Expiration Date: 11-5-2017

WWW.METROSIGN.NET
FAX: 978.851.2022
PHONE: 978.851.2424
170 LORUM STREET, TEWKSBURY MA 01876

Customer/Job Location:
Mechanics Cooperative Bank
New Bedford MA

DWG. DATE: 1.3.2020

Rev. 1
Rev. 2
Rev. 3

Approval: ☐ Approved
☐ Approved As Noted
Date: X

File Name: Mechanics Coop_New Bedford_19-1487.cdr

Sales: Adam Brodeur
Design: P.Mgr.: SM

Drawing #: 19-1487-2A




Notes **Sign Loc. 2**



**DOUBLE FACE
WAYFINDING SIGN**

Quantity: 1

DRAWING SCALE:
1" = 1'-0"

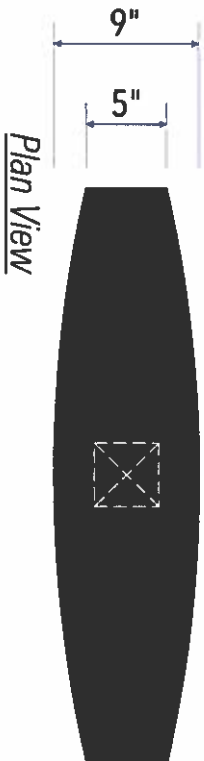

Plan View

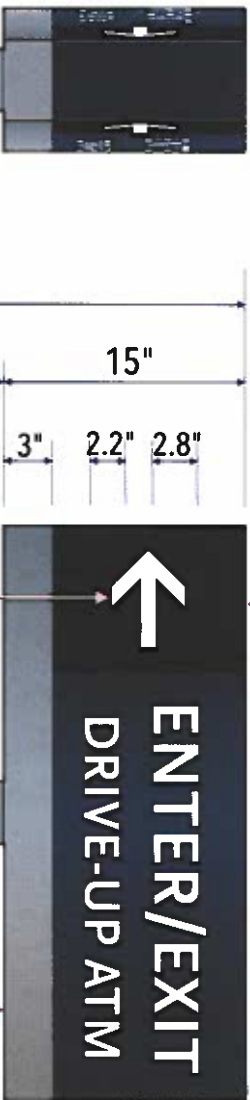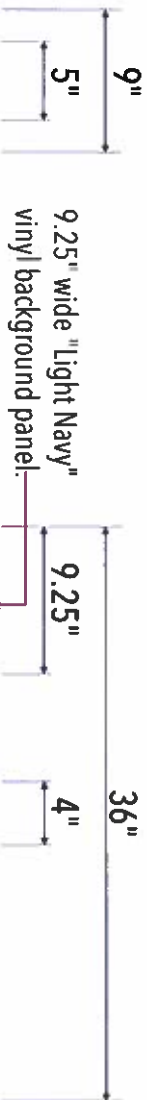

NON-ILLUMINATED SIGN CABINET:
--1.5" aluminum angle frame.
--.090" thick aluminum faces.
--Faces painted "Dark Blue" with
bottom stripe painted "Gray".

Reflective white vinyl letters and arrow.

4" square aluminum post painted "Gray"

Paint Color: LOW GLOSS FINISH
☒ Dark Blue PMS #295c
Akzo #478-E4
☒ PMS Cool Gray 7c
Akzo #499-C2


Vinyl Colors:
☐ 3M "Reflective White"
☒ 3M #7725-197 "Light Navy"

Sign Square Footage:
(15" x 36") = 3.75 sq.ft.


Font:
Scala Sans LF-Bold

Release to Production:

Work Order:

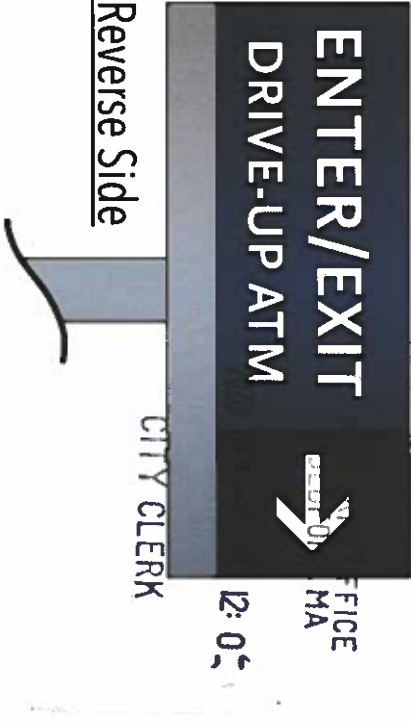


Reverse Side

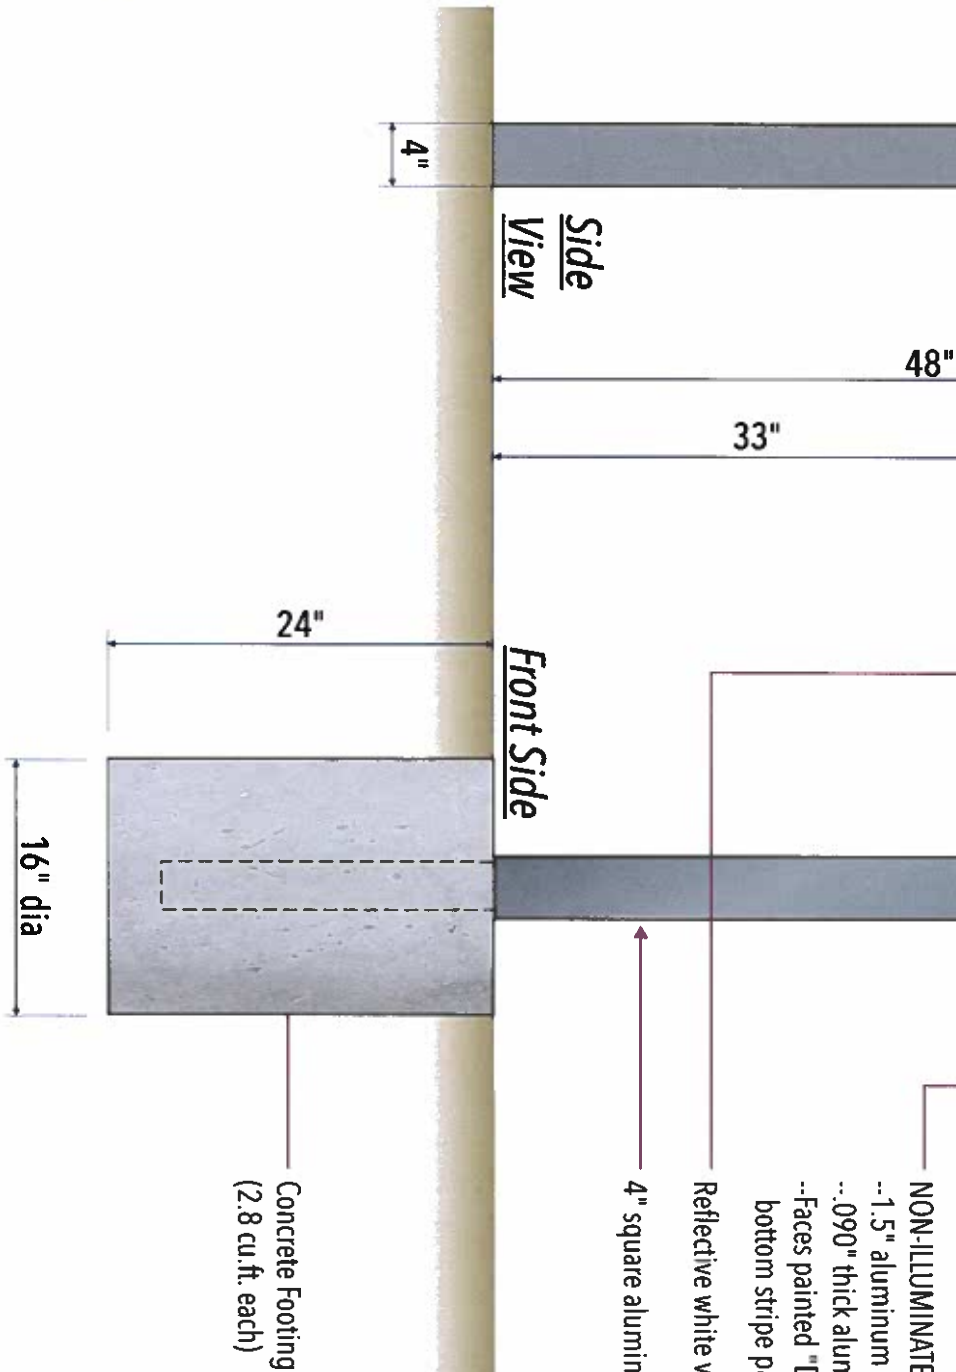

Side View
Front Side

Concrete Footing
(2.8 cu.ft. each)

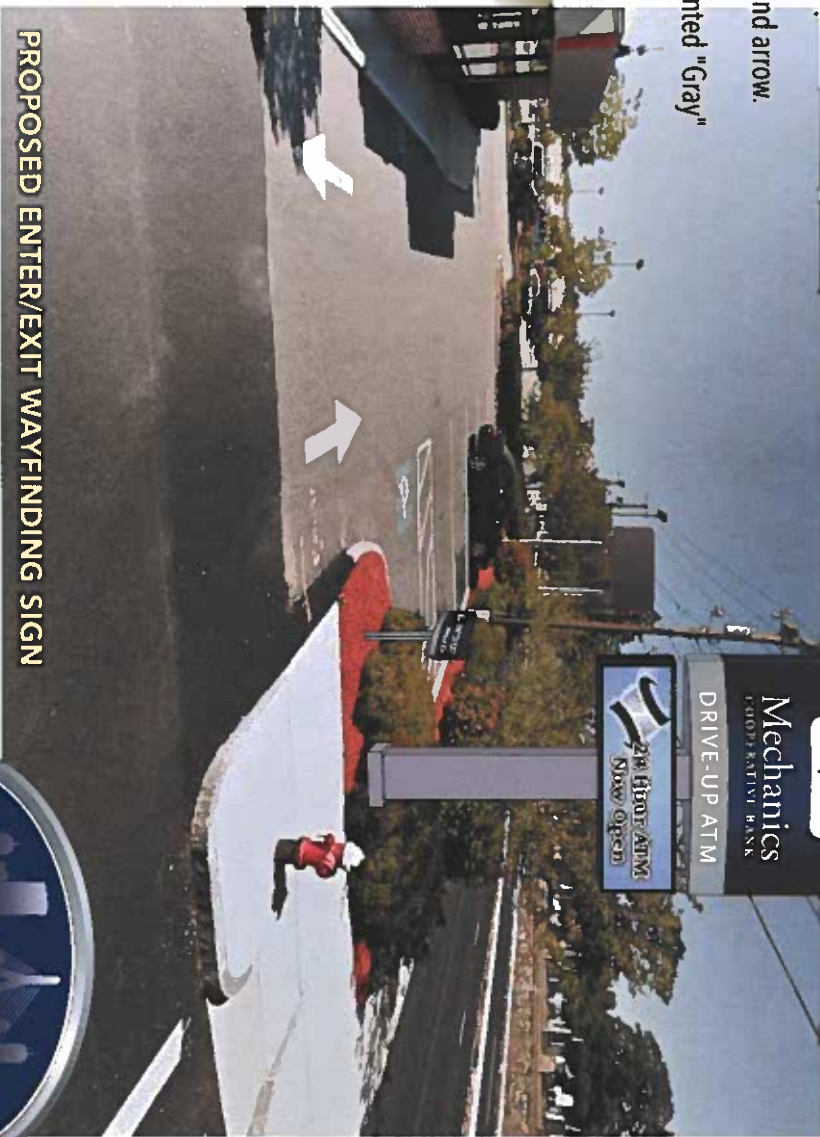

PROPOSED ENTER/EXIT WAYFINDING SIGN

WWW.METROSIGN.NET
Customer/Job Location:
Mechanics Cooperative Bank
New Bedford MA

FAX: 978.851.2022
DWG. DATE: 1.3.2020
Rev.1
Rev.2
Rev.3

PHONE: 978.851.2424
170 LORUM STREET, TEWKSBURY MA 01876

Approval: ☐ Approved
☐ Approved As Noted
Date: X

Sales: Adam Brodeur
Design: P.Mgr.: SM
Drawing #: 19-1487-3



Notes **Sign Loc. 3**

**SINGLE FACE
PAN SIGN**

Quantity: 1

- A**
- Pan Sign
- 6" deep sign.
 - Framed of aluminum tube.
 - Flat face to be .090 thick aluminum, painted "White" with Dk.Blue border.
 - Sign sides painted "Dark Blue".
 - Internal White LED grid lighting.
 - Sign mounted flush to building wall with concealed angle brackets.
- B**
- Pan Sign
- 4" deep sign.
- Framed of 1"x4" aluminum tube.
 - Flat face to be .090 thick aluminum, with flat bleed edges.
 - Faces and sides painted "Dark Blue".
 - Internal White LED grid lighting.
 - Sign mounted flush to building wall with concealed angle brackets.

- C**
- Letters & Logo
- 1/2" thick "White" acrylic push-thru letters installed over routed aluminum background sign face.
- Logo graphic to have digitally printed vinyl overlay.

Paint Color: LOW GLOSS FINISH

☒ Dark Blue PMS #295c
Akzo #478-E4

☐ White

Vinyl Colors:

☒ Digital Print: clear vinyl w/clear vinyl overlaminate.

☒ Avery #A9591-T "Twilight Blue"




Sign Square Footage:

(42" x 71") + (32" x 169") = 58.2 sq.ft.

Release to Production:

Work Order:

DRAWING SCALE:
1/2" = 1'-0"

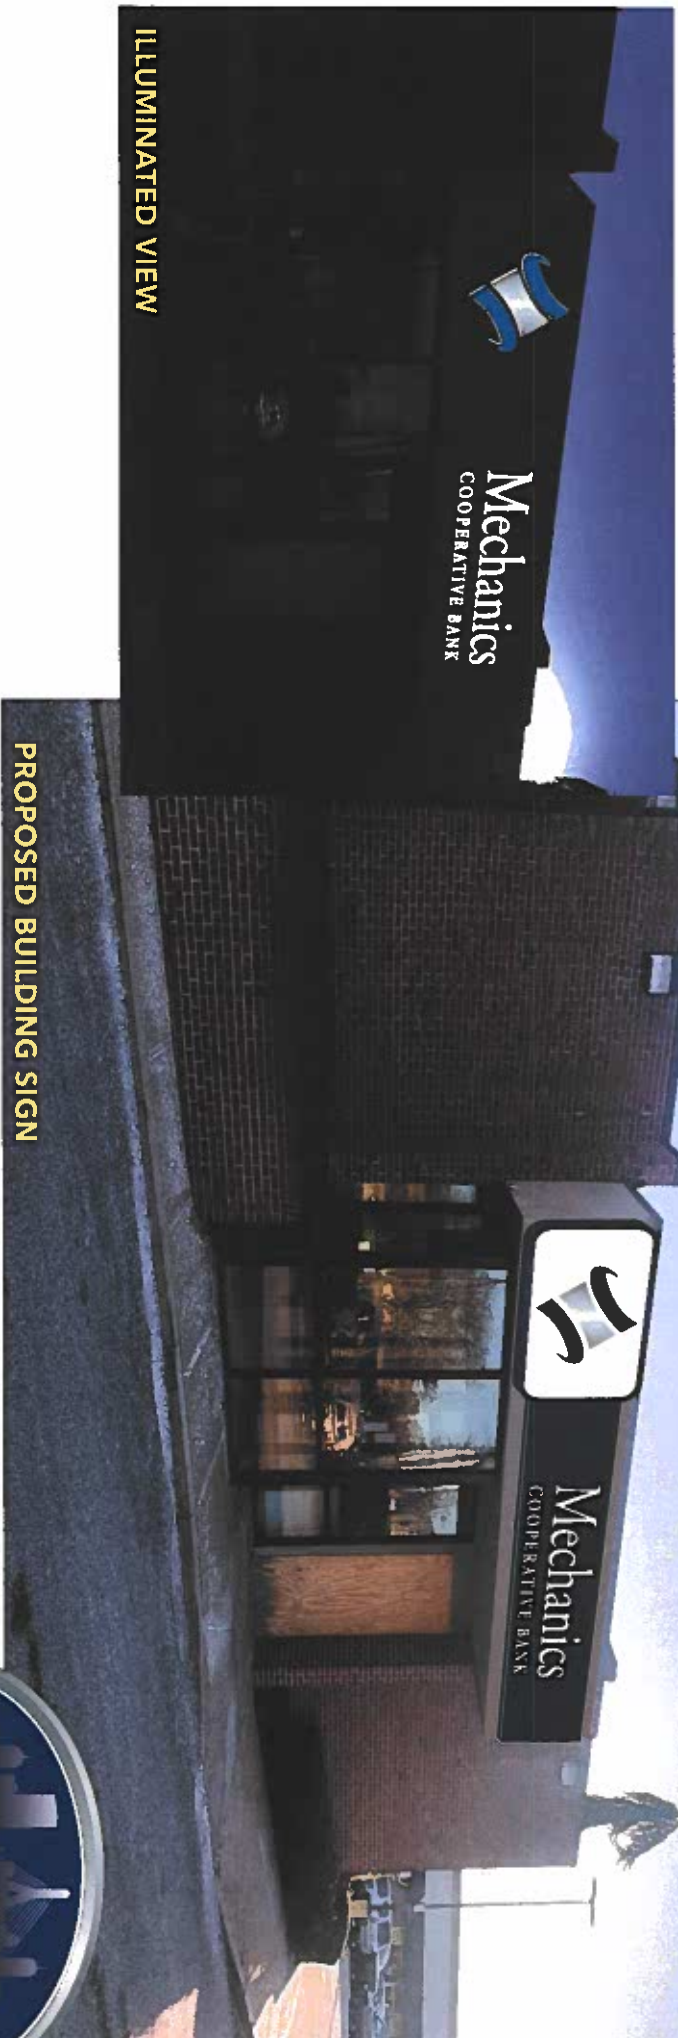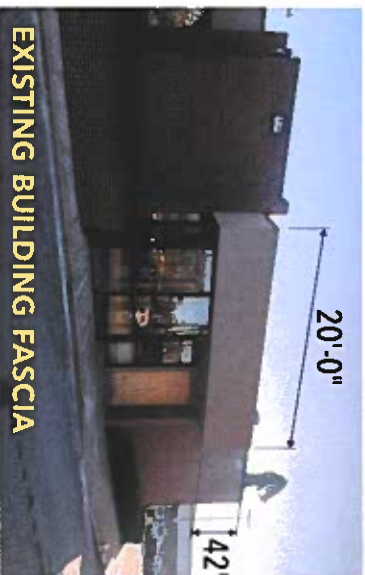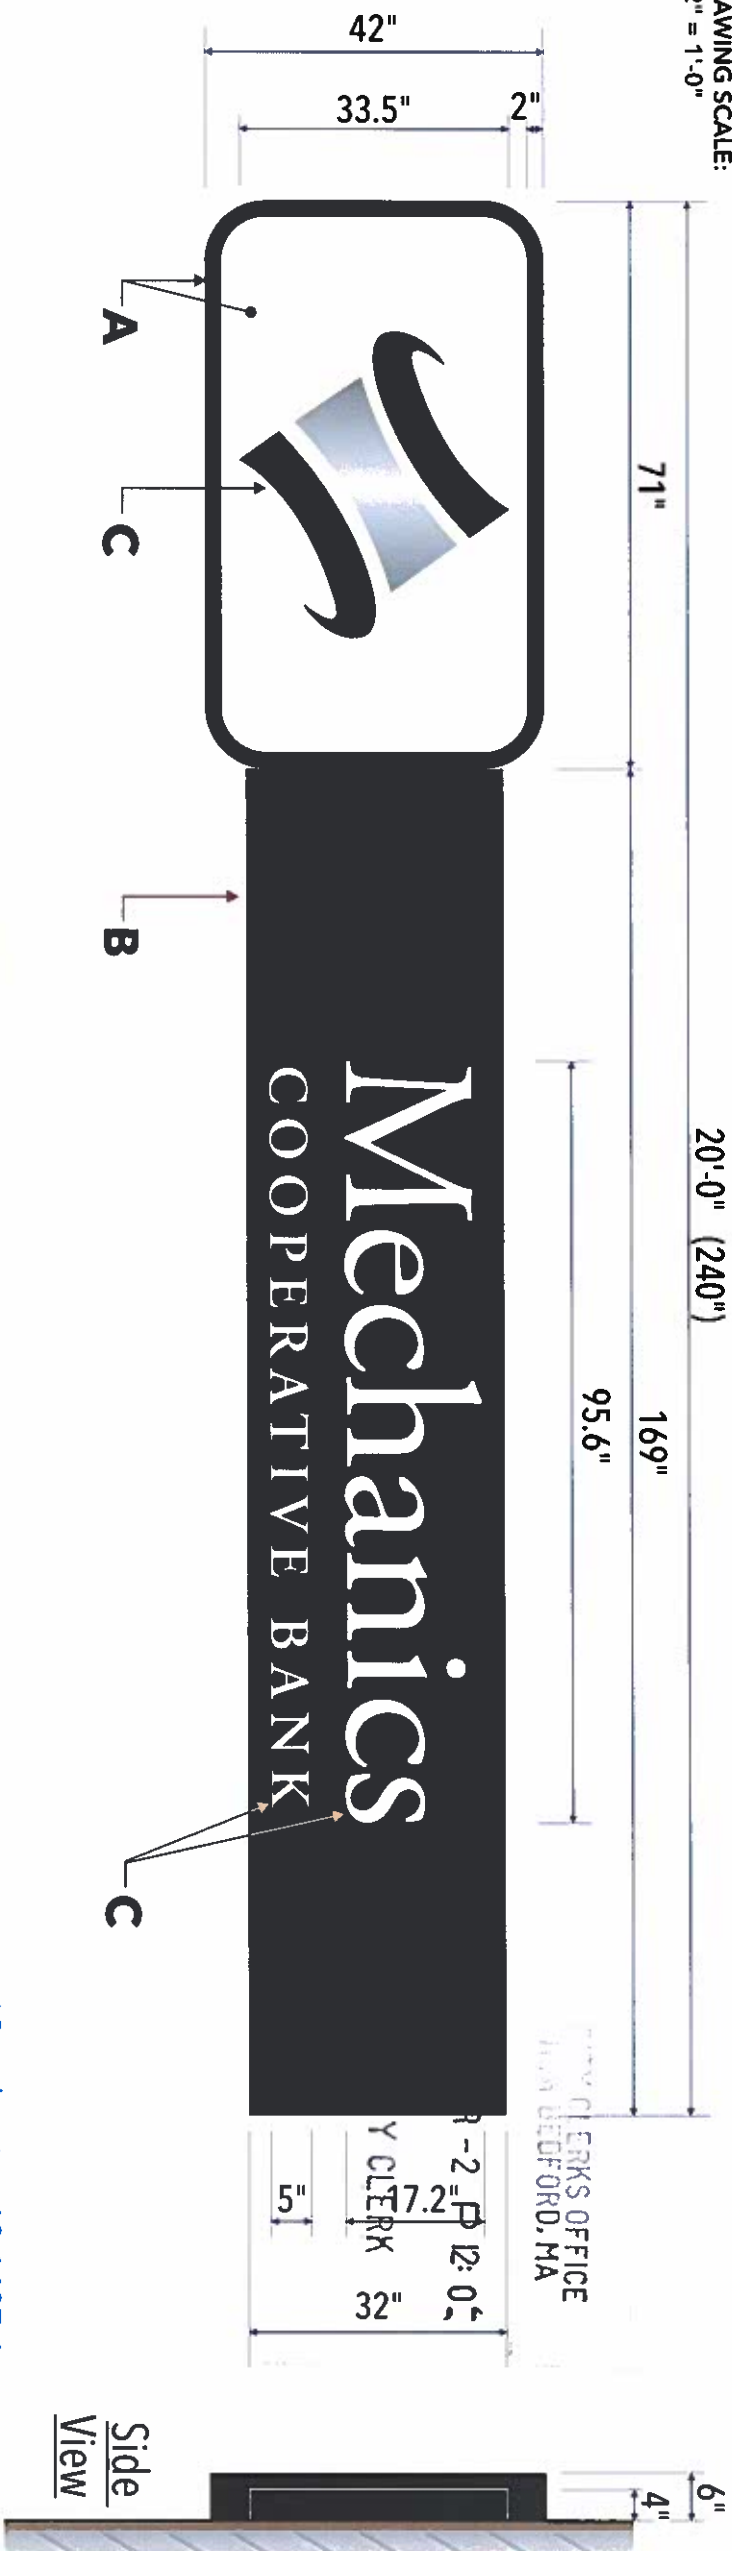

W W W . M E T R O S I G N . N E T

F A X : 9 7 8 . 8 5 1 . 2 0 2 2

P H O N E : 9 7 8 . 8 5 1 . 2 4 2 4

1 7 0 L O R U M S T R E E T , T E W K S B U R Y M A 0 1 8 7 6

Customer/Job Location:

Mechanics Cooperative Bank

New Bedford MA

DWG. DATE: 1.3.2020

Rev. 1 1.6.2019: removed recess on logo

Rev. 2

Rev. 3

Approval: ☐ Approved ☐ Approved As Noted

Date X

File Name: Mechanics Coop_New Bedford_19-1487.cdr

Sales: Adam Brodeur

Design: P.Mgr: SM

Drawing #: 19-1487-4r1

This design/drawing is copyrighted © 2019 Metro Sign & Awning, Inc. No part of this drawing may be reproduced, copied or exhibited in any fashion without written consent from Metro Sign & Awning, Inc.



Notes **Sign Loc. 5A**

**SINGLE FACE
ILLUMINATED SIGN**

Quantity: 1

A

- Pan Sign
6" deep sign.
– Framed of aluminum tube.
– Flat face to be .090 thick aluminum, painted "White" with Dk.Blue border.
– Sign sides painted "Dark Blue".
– Internal White LED grid lighting.
– Sign mounted flush to building wall with concealed angle brackets.

B

Pan Sign

- 4" deep sign.
– Framed of 1"x4" aluminum tube.
– Flat face to be .090 thick aluminum, with flat bleed edges.
– Faces and sides painted "Dark Blue".
– Internal White LED grid lighting.
– Sign mounted flush to building wall with concealed angle brackets.

C

Letters & Logo

- 1/2" thick "White" acrylic push-thru letters installed over routed aluminum background sign face.
– Logo graphic to have digitally printed vinyl overlay.

Paint Color: LOW GLOSS FINISH

Dark Blue PMS #295c

Akzo #478-E4

White

Vinyl Colors:

Digital Print: clear vinyl w/clear vinyl overlaminate.

Avery #A9591-1 "Twilight Blue"



Sign Square Footage:

(30" x50.5") + (24" x 135.5") = 33.1 sq.ft.

Release to Production:

Work Order:



DRAWING SCALE:
1/2" = 1'-0"

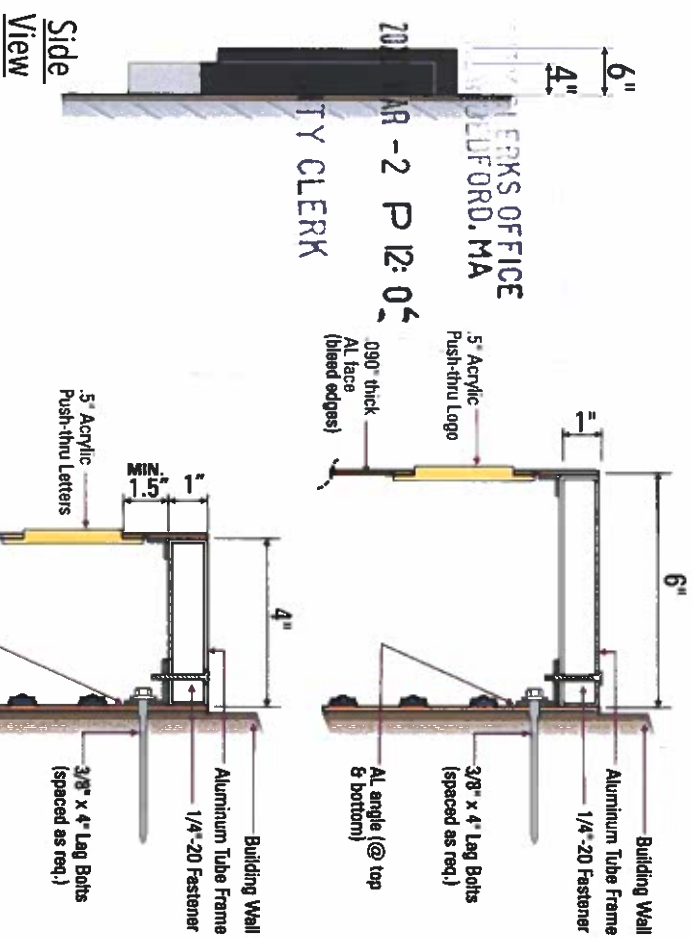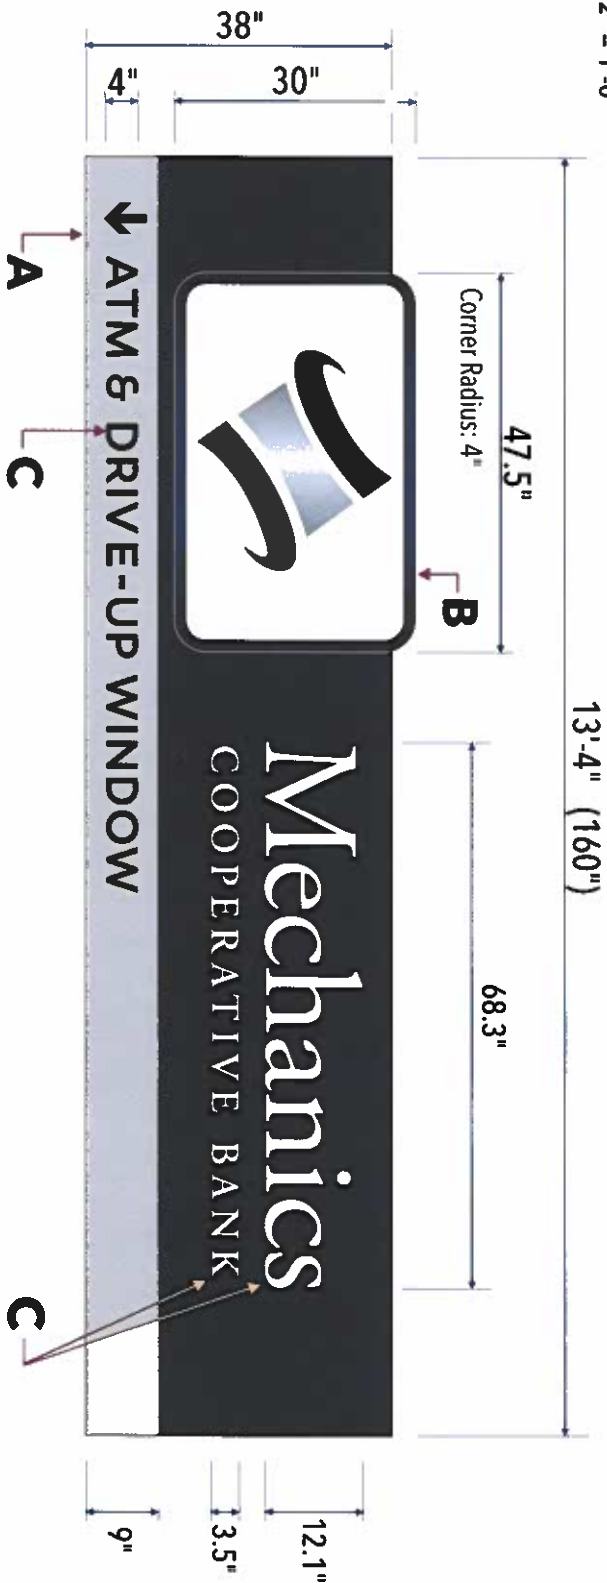

Install To Stud or Blocking



Sign Loc. 5A

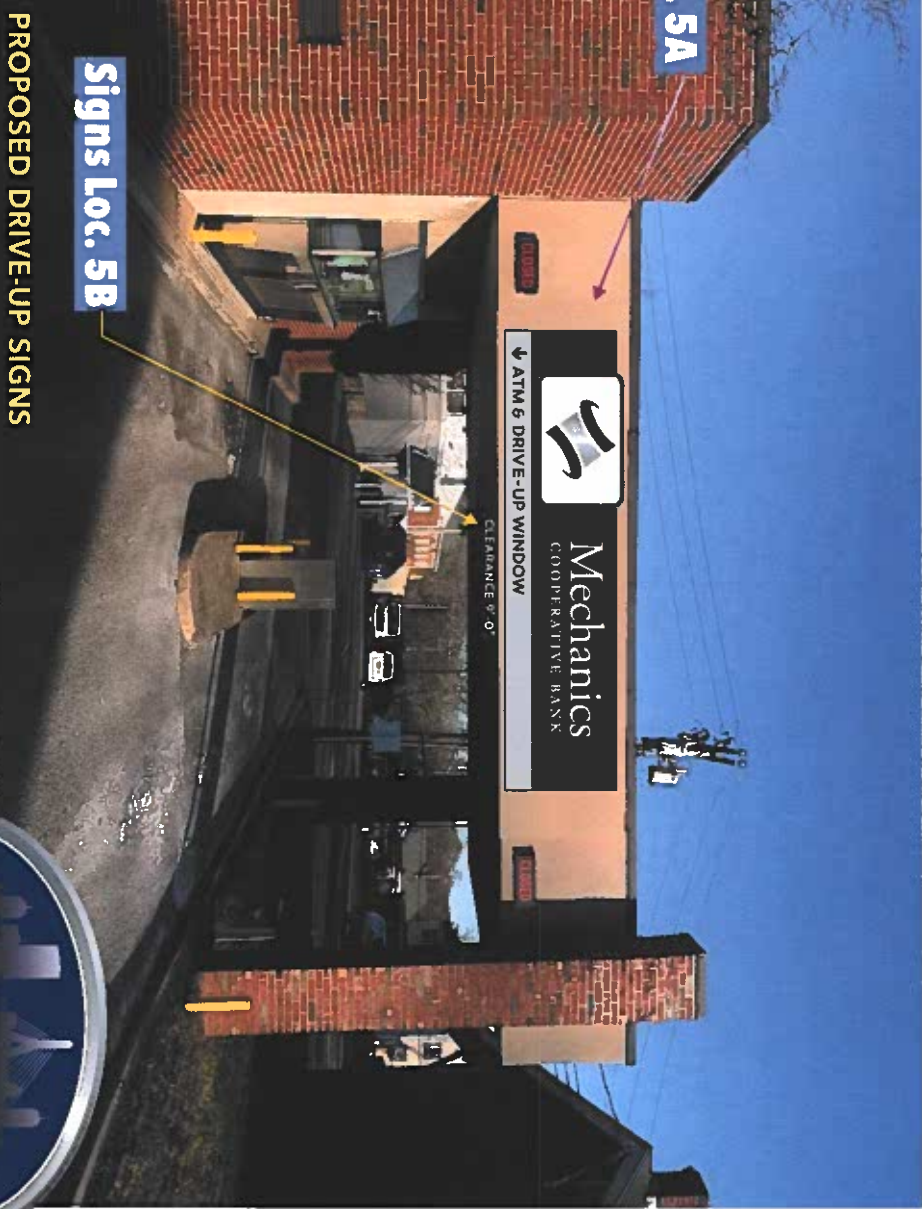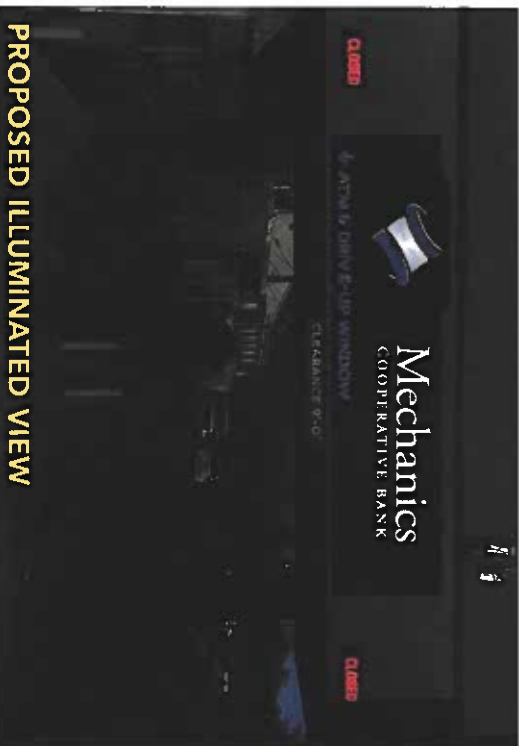

W.W.W. METROSIGN.NET

FAX: 978.851.2022

PHONE: 978.851.2424

170 LORUM STREET, TEWKSBURY MA 01876

Customer/Job Location:

Mechanics Cooperative Bank

New Bedford MA

DWG. DATE: 1.3.2020

Rev.1 1.6.2019 redesign

Rev.2

Rev.3

Approval: ☐ Approved ☐ Approved As Noted

Date X

File Name: Mechanics Coop_New Bedford_19-1487.cdr

Sales: Adam Brodeur SM

Design: P.Mgr:

Drawing #: 19-1487-6r1

This design/drawing is copyrighted: © 2019 Metro Sign & Awning, Inc. No part of this drawing may be reproduced, copied or exhibited in any fashion without written consent from Metro Sign & Awning, Inc.



NON-ILLUMINATED
FLAT PANEL SIGN

Quantity: 1 each

A

- Flat Panel Sign
.090" thick aluminum panel.
– Panel painted "Dk. Blue".
– Sign mounted flush to building wall
with blind stud mounts.

B


Graphics:
Plotter cut REFLECTIVE WHITE flat
adhesive vinyl letters.

Paint Color: LOW GLOSS FINISH
Dark Blue PMS #295c
Akzo #478-E4

Vinyl Colors:
☐ Reflective White Vinyl

Release to Production:

Work Order:


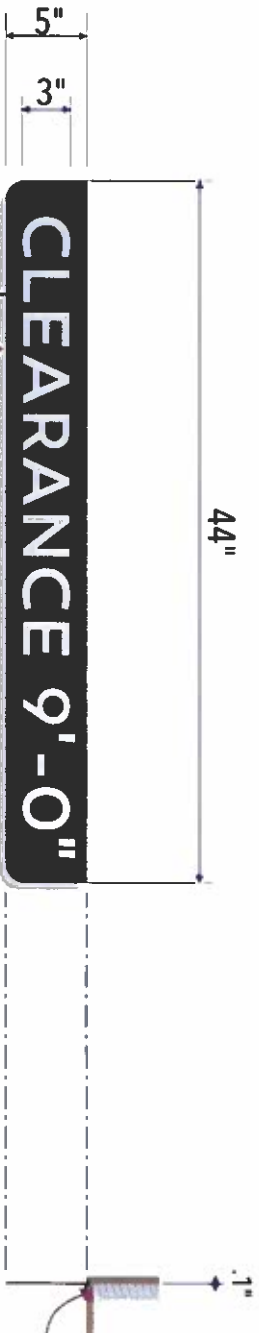


Side
View


Bend-back flange on panel top
for mounting to canopy underside.

CITY CLERKS OFFICE
NEW BEDFORD, MA
2020 MAR -2 P 12:05

CITY CLERK

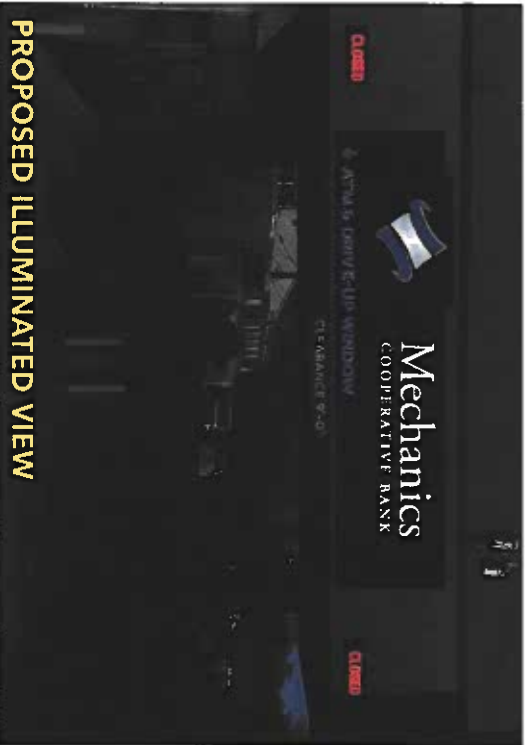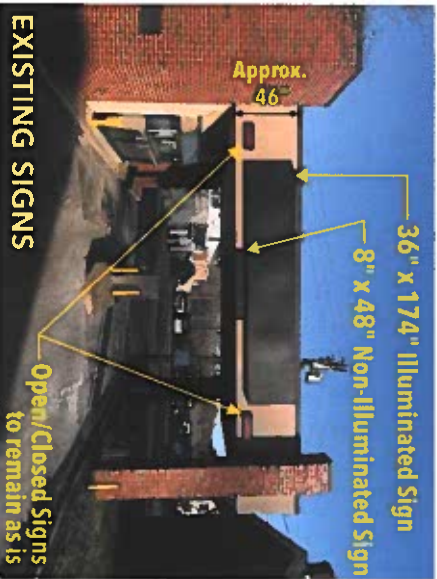

Sign Loc. 5A

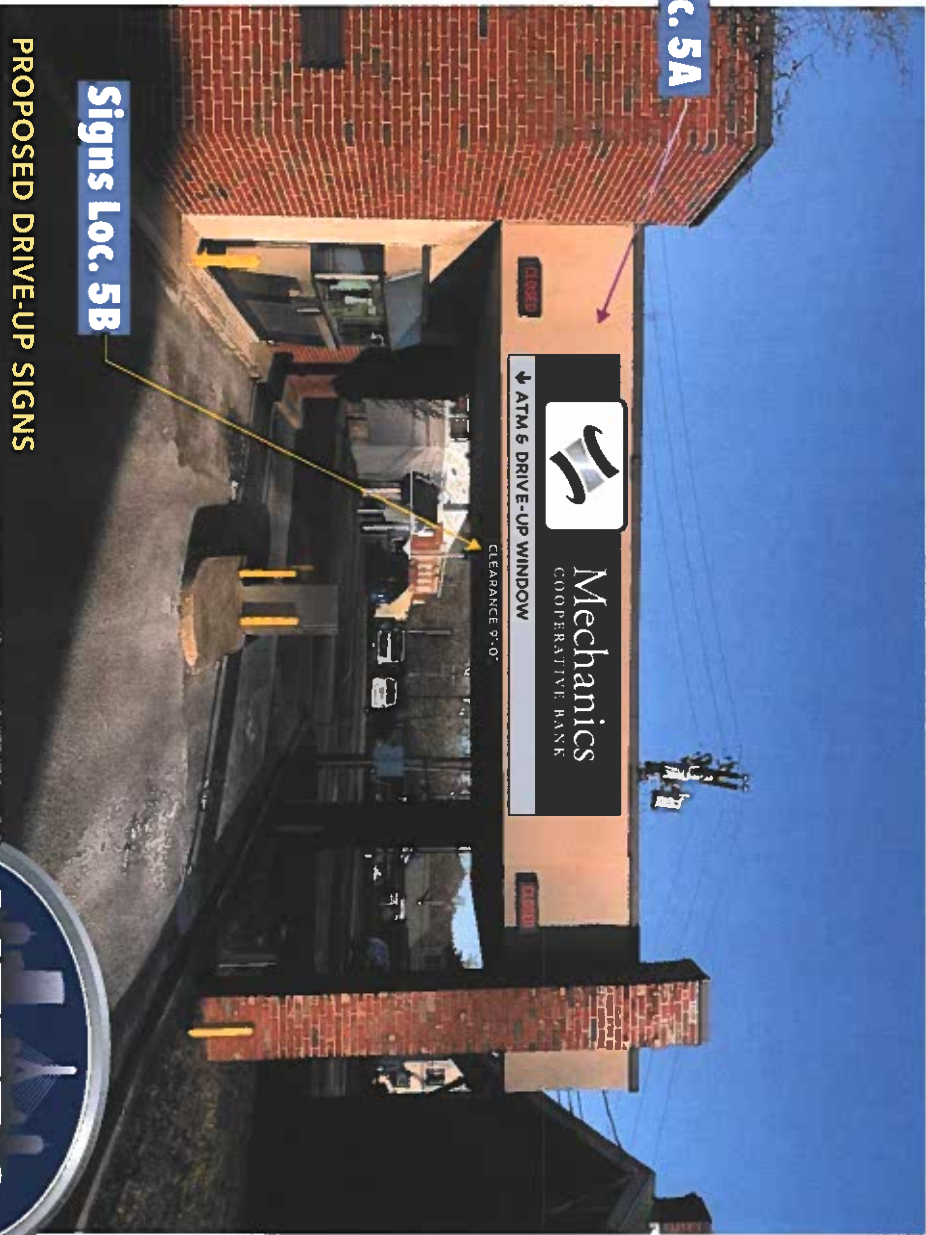

W W W . M E T R O S I G N . N E T
Customer/Job Location:
Mechanics Cooperative Bank
New Bedford MA

F A X : 9 7 8 . 8 5 1 . 2 0 2 2
D W G . D A T E : 1 . 3 . 2 0 2 0
Rev. 1 1.6.2019 - deleted lane #'s
Rev. 2
Rev. 3

P H O N E : 9 7 8 . 8 5 1 . 2 4 2 4
1 7 0 L O R U M S T R E E T , T E W K S B U R Y M A 0 1 8 7 6

Approval: ☐ Approved
☐ Approved As Noted
Date _____ X
File Name: Mechanics Coop_New Bedford_19-1487.cdr

Sales: Adam Brodeur
Design: SM
P.Mgr.:
Drawing #: 19-1487-7r1





Notes **Sign Loc. 6**

DRIVE-UP WINDOW
VINYL PANELS

Quantity: 1 each

- A**
Vinyl Panel
- Blue background graphics digitally printed onto white vinyl
 - Applied to exterior side of glass windows. (1st surface)

DRAWING SCALE:
3/4" = 1'-0"

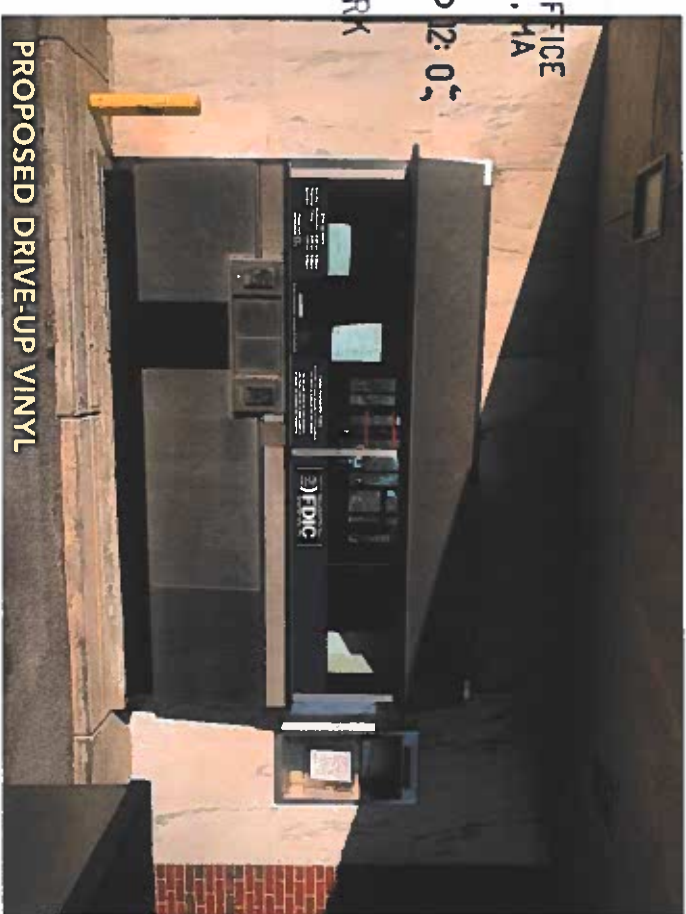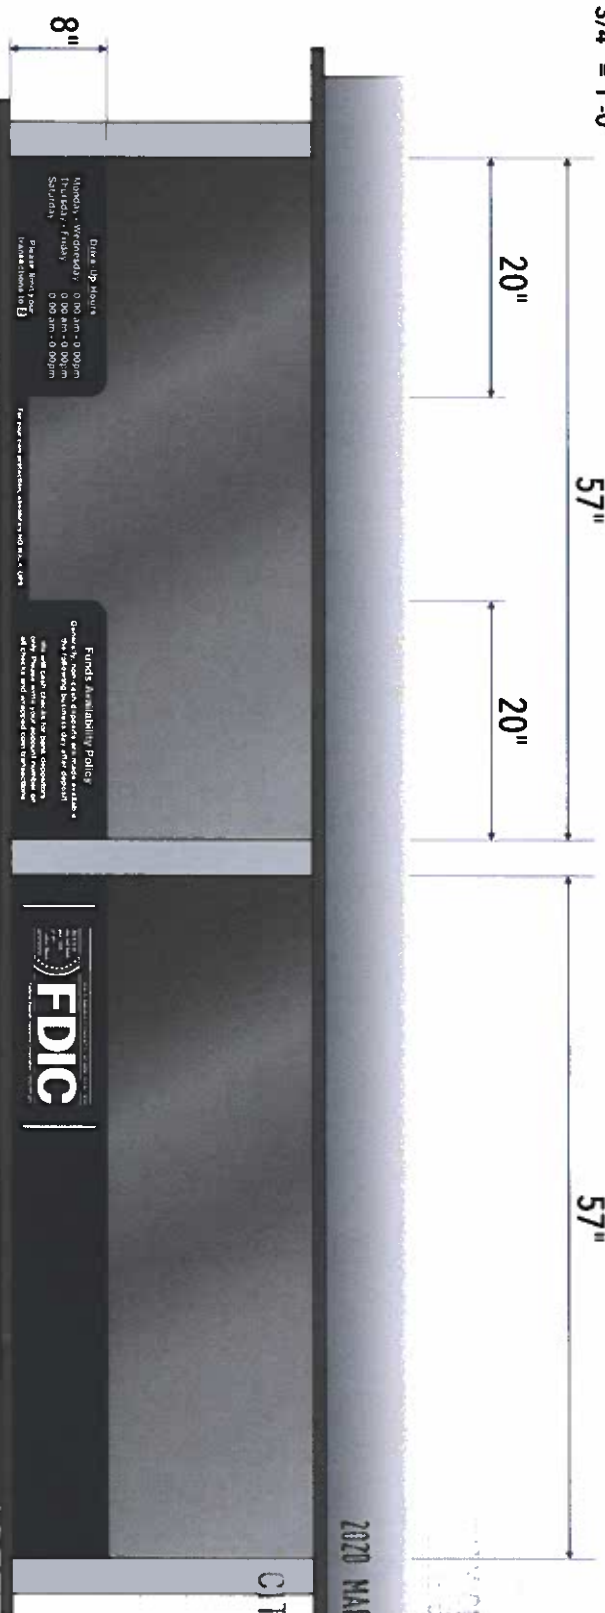

Note:

All copy and FDIC symbol/message to be verified and approved by Bank Mangement
*Hours to be determined.

Drive-Up Hours

Monday - Wednesday 0:00 am - 0:00pm
Thursday - Friday 0:00 am - 0:00pm
Saturday 0:00 am - 0:00pm

Please limit your transactions to **2**

For your own protection, absolutely NO WALK-UPS.

Funds Availability Policy

Generally, non-cash deposits are made available the following business day after deposit.

We will cash checks for bank depositors only. Please write your account number on all checks and wrapped coin transactions.

Vinyl Print Colors:

- ☐ White Vinyl
☒ Dark Blue PMS #295c
*Clear Lustre finish Overlamineate

Font:
Swiss 721 Bold (Helv,Bold)

Release to Production:

Work Order:

W.W.W. METROSIGN.NET

FAX: 978.851.2022

PHONE: 978.851.2424

170 LORUM STREET, TEWKSBURY MA 01876

Customer/Job Location:

Mechanics Cooperative Bank

New Bedford MA

DWG. DATE: 1.3.2020

Rev.1
Rev.2
Rev.3

Approval: ☐ Approved
☐ Approved As Noted

Date _____ X

File Name: Mechanics Coop_New Bedford_19-1487.cdr

Sales: Adam Brodeur

Design: P.Mgr. SM

Drawing #: 19-1487-8

This design/drawing is copyrighted: ©2019 Metro Sign & Awning, Inc. No part of this drawing may be reproduced, copied or exhibited in any fashion without written consent from Metro Sign & Awning, Inc.



DRAWING SCALE:
3/4" = 1'-0"

Notes **Sign Loc. 7**

SINGLE FACE
PAN SIGN

Quantity: 1

A

- Pan Sign
1" deep sign.
– Framed of aluminum tube.
– Brakeformed face and sides to be .090 thick aluminum.
– Face and sides painted "Dark Blue".
– Sign mounted flush to building wall with concealed angle brackets.

B

Graphics
Plotter cut flat adhesive "Reflective White" letters and symbol applied to pan sign background.
– Symbol to have red vinyl overlay.


Vinyl Colors:

- ☐ Reflective White
☒ 3M 63 Geranium Red


Font:
Swiss 721 Bold (Helv.Bold)

Release to Production:

Work Order:

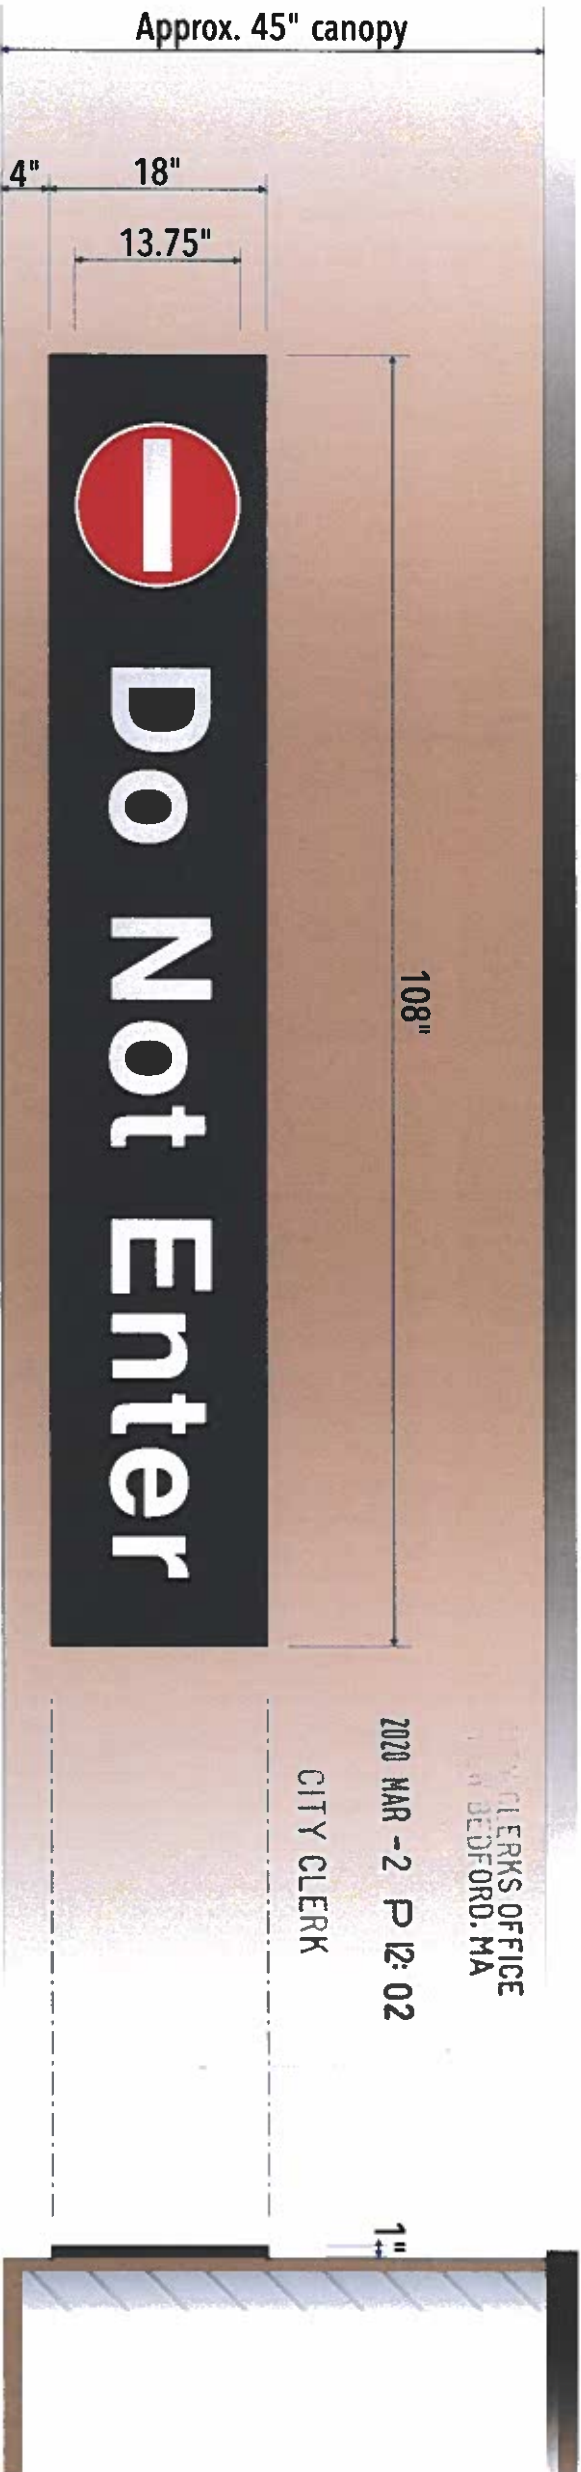

Side View

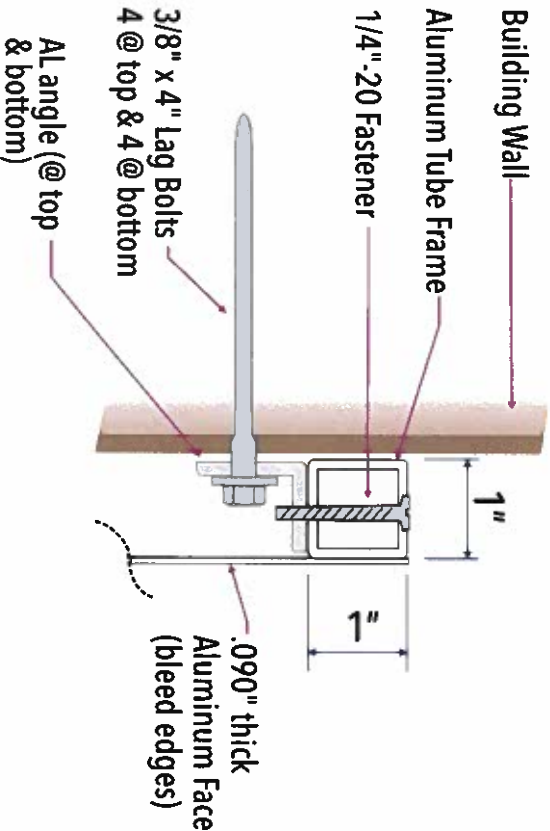

Install Detail



W.W.W. METROSIGN.NET

FAX: 978.851.2022

PHONE: 978.851.2424

170 LORUM STREET, TEWKSBURY MA 01876

Customer/Job Location:

Mechanics Cooperative Bank

New Bedford MA

DWG. DATE: 1.3.2020

Rev.1

Rev.2

Rev.3

Approval:

☐ Approved
☐ Approved As Noted

Date

X

File Name: Mechanics Coop_New Bedford_19-1487.cdr

Sales: Adam Brodeur

Design: P.Mgr.: SM

Drawing #: 19-1487-9

This design/drawing is copyrighted. ©2019 Metro Sign & Awning, Inc. No part of this drawing may be reproduced, copied or exhibited in any fashion without written consent from Metro Sign & Awning, Inc.



Notes **Sign Loc. 8**

**SINGLE FACE
POST & PANEL SIGN**

Quantity: 1

A

Sign Panel


- .080" thick aluminum.
- Face covered with digitally printed "Reflective White" vinyl.
- Sign anchored to post with 2 screws.

B

Post:

2" square aluminum tube post with stock painted "White" finish.

DRAWING SCALE:
1" = 1'-0" 2"

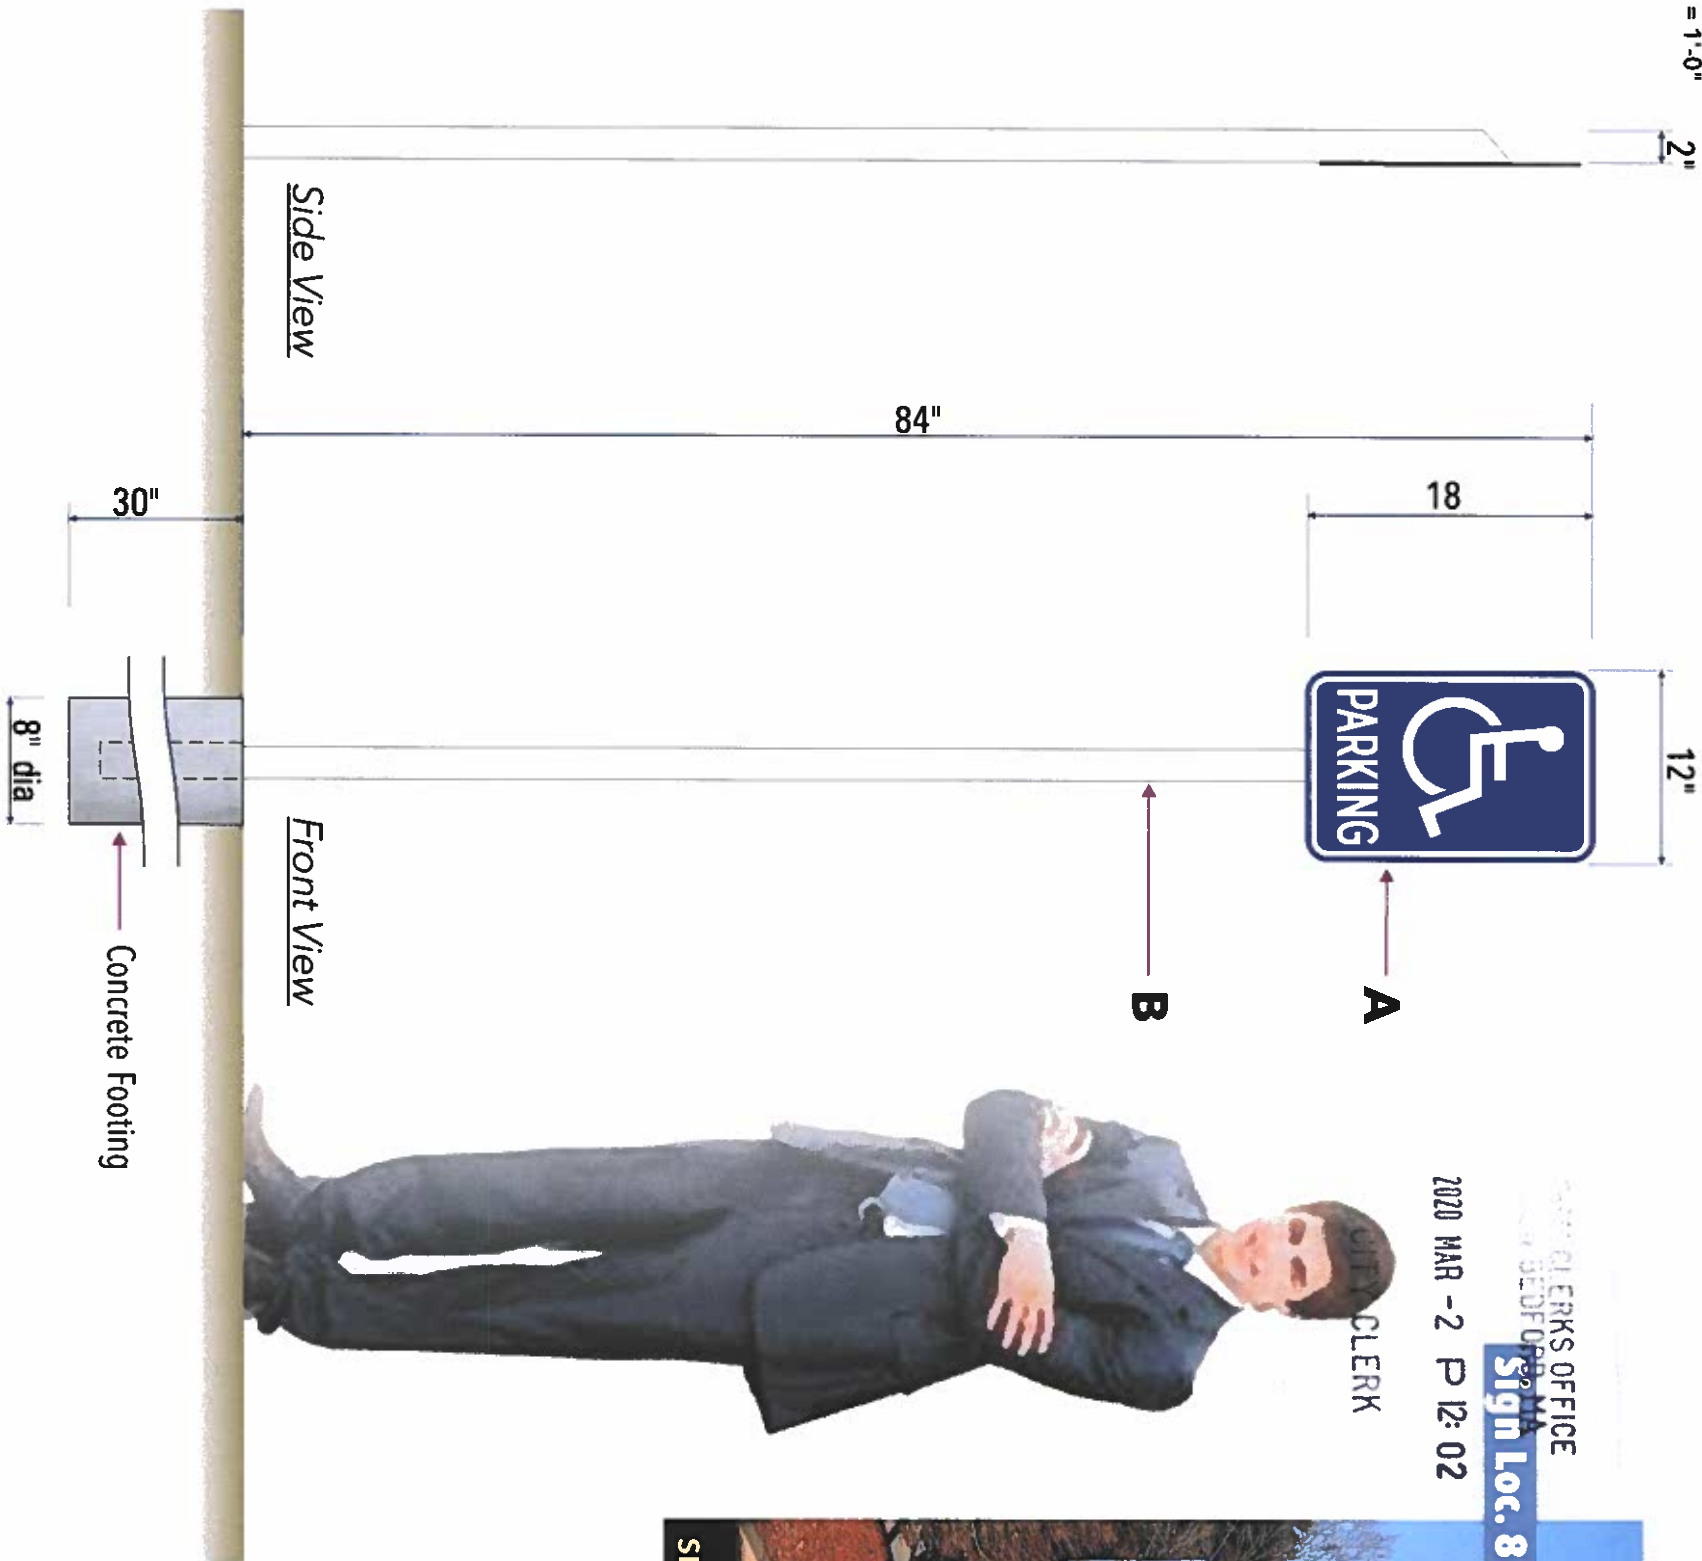

Work Order:

Font:
Swiss 721 Bold (Helv.Bold)

Release to Production:

Paint Colors:

☐ Stock White

Vinyl Colors:

☐ Reflective White

☒ Printed Blue

WWW.METROSIGN.NET

Customer/Job Location:

Mechanics Cooperative Bank

New Bedford MA

FAX: 978.851.2022

PHONE: 978.851.2424

170 LORUM STREET, TEWKSBURY MA 01876

DWG. DATE: 1.3.2020

Rev.1

Rev.2

Rev.3

Approval:

☐ Approved
☐ Approved As Noted

Date

X

File Name: Mechanics Coop_New Bedford_19-1487.cdr

Sales: Adam Brodeur

Design: SM

Plggr: P.Mgr:

Drawing #: 19-1487-10

This design/drawing is copyrighted © 2019 Metro Sign & Awning, Inc. No part of this drawing may be reproduced, copied or exhibited in any fashion without written consent from Metro Sign & Awning, Inc.



Notes

SIGN LOCATION
MAP

Release to Production:

Work Order:

Existing 20' Pylon Sign
to be Removed

Sign Loc. 8

CITY CLERKS OFFICE
20 BEDFORD, MA

2020 MAR -2 P 12: 02

- REFERENCE NEW BEDFORD ORDINANCES:
- 3200 SIGN REGULATIONS:
 - 3220 PROHIBITED SIGNS:
SIGN SHALL NOT VIOLATE PROHIBITIONS OF THIS SECTION, INCLUDING BUT NOT LIMITED TO, SIGN SHALL NOT BE DIGITAL OR DYNAMIC SIGN DISPLAY, SHALL NOT ROTATE OR REVOLVE AND SHALL NOT INCORPORATE FLASHING LIGHTING.
 - 3254 GROUND SIGNS:
 - 3255 AREA RESTRICTIONS:
25sf MAX. 10' FROM GROUND TO BOTTOM OF SIGN
MAX 15' FROM GROUND TO TOP OF SIGN
 - 3256 LOCATION RESTRICTIONS:
MIN. 6' FROM LOT LINE

EXISTING SIGN DIMENSIONS:*

APPROXIMATELY 70sf (5'x14')
APPROXIMATELY 20' FROM GROUND

PROPOSED SIGN REQUIRED RELIEF:

APPROXIMATELY 121.4sf IN LIEU OF 25sf
APPROXIMATELY 22'-3" FROM GROUND
TO TOP OF SIGN IN LIEU OF 15'
2.0' & 4.30' FROM PL IN LIEU OF 6.0'



WWW.METROSIGN.NET
Customer/Job Location:
Mechanics Cooperative Bank
New Bedford MA

FAX: 978.851.2022
DWG. DATE: 1.3.2020
Rev.1
Rev.2
Rev.3

PHONE: 978.851.2424
170 LORUM STREET, TEWKSBURY MA 01876

Approval: ☐ Approved
☐ Approved As Noted
Date: X

Sales: Adam Brodeur
Design: P.Mgr.: SM
Drawing #: 19-1487-11

