



TRASH ENCLOSURE FENCE DETAIL

N.T.S.

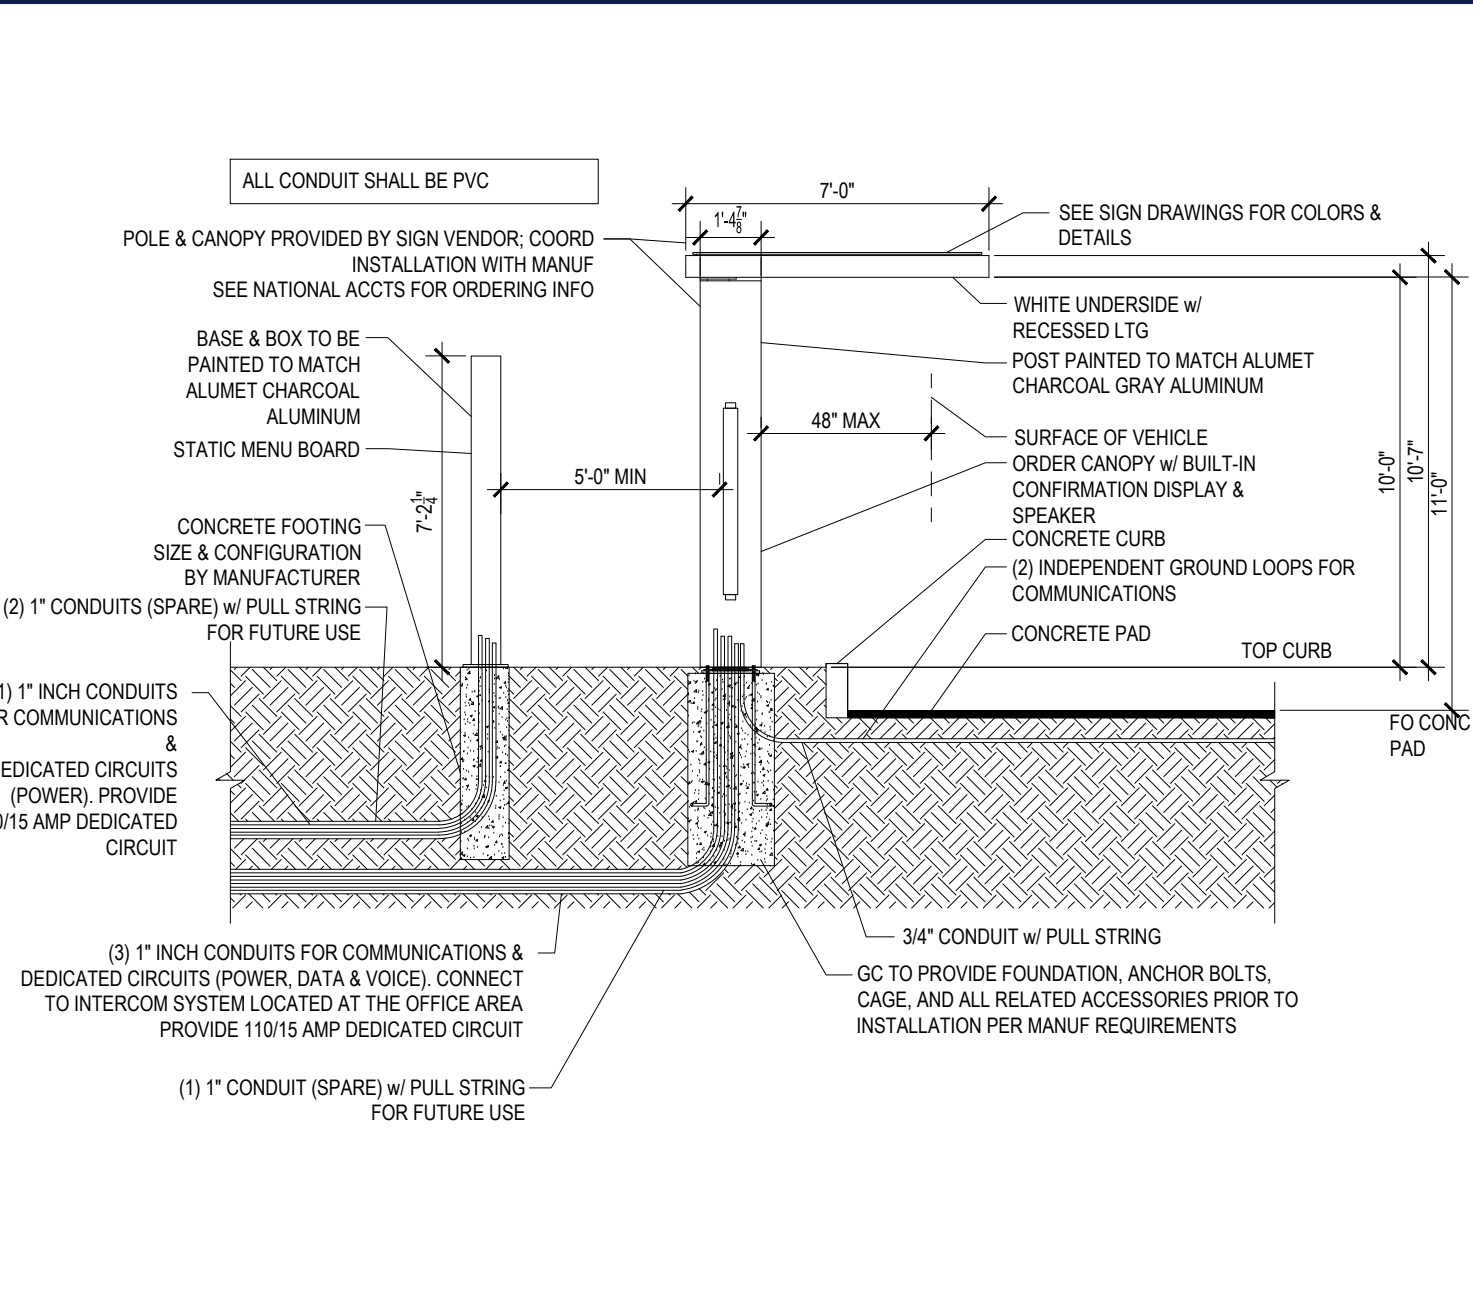


MENU BOARD AND SPEAKER TOWER DETAILS

N.T.S.

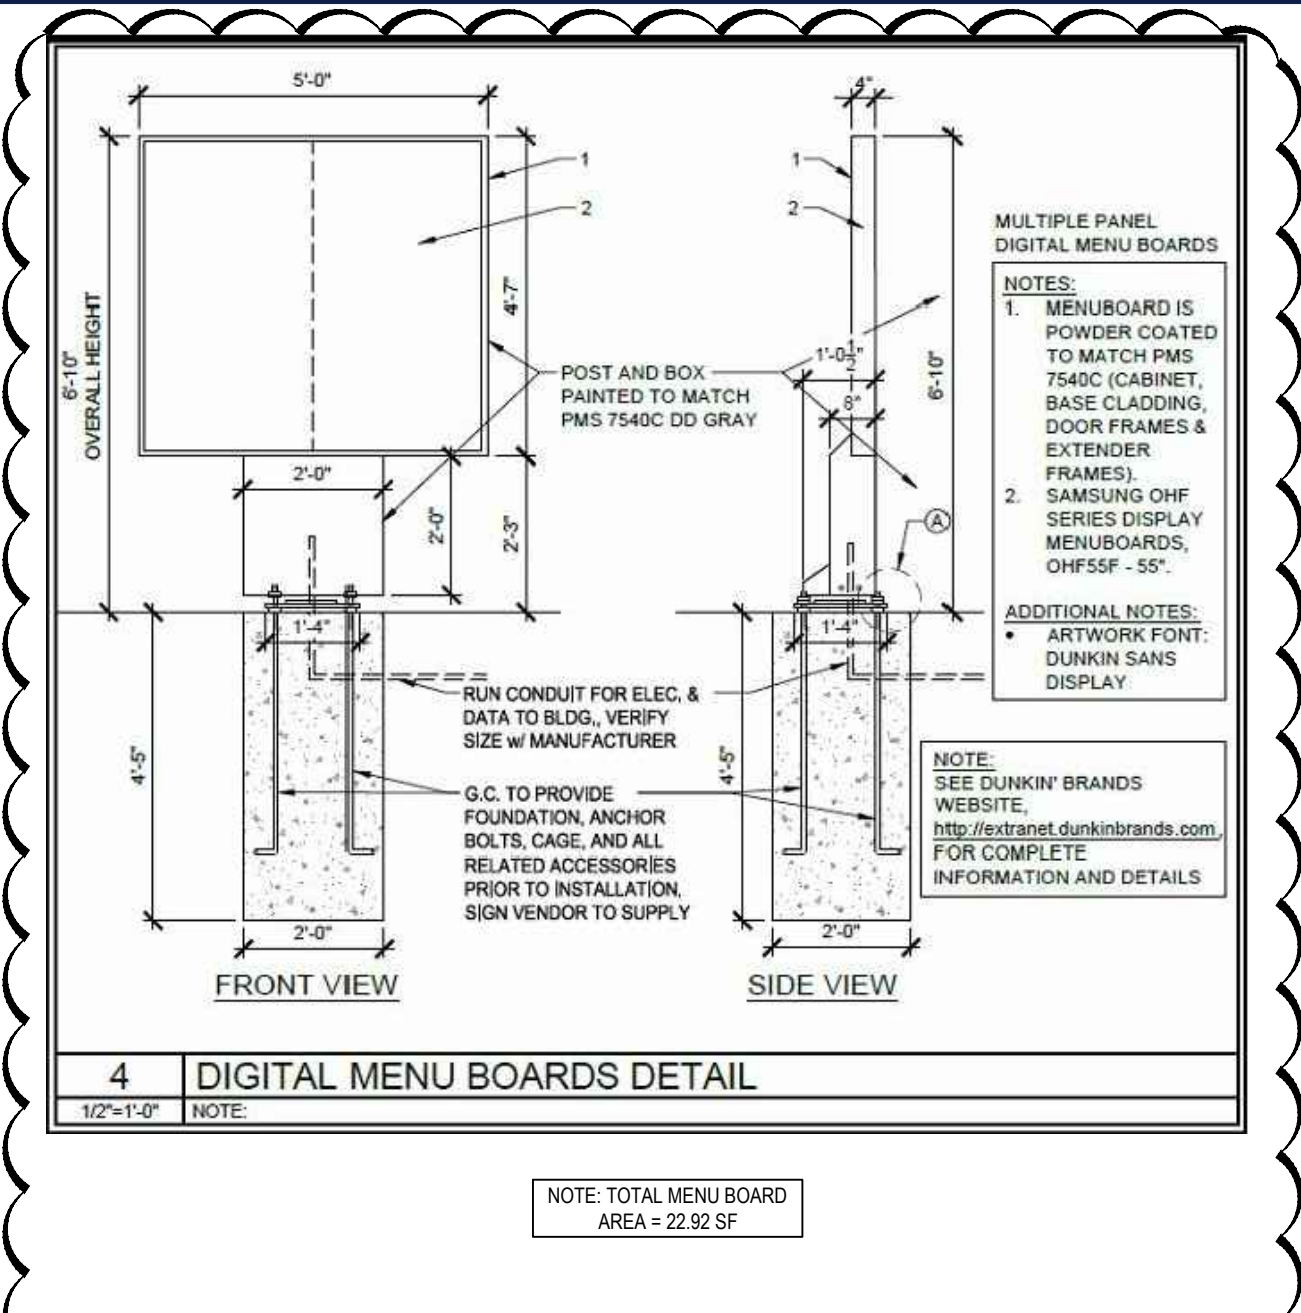


DIGITAL MENU BOARD

N.T.S.

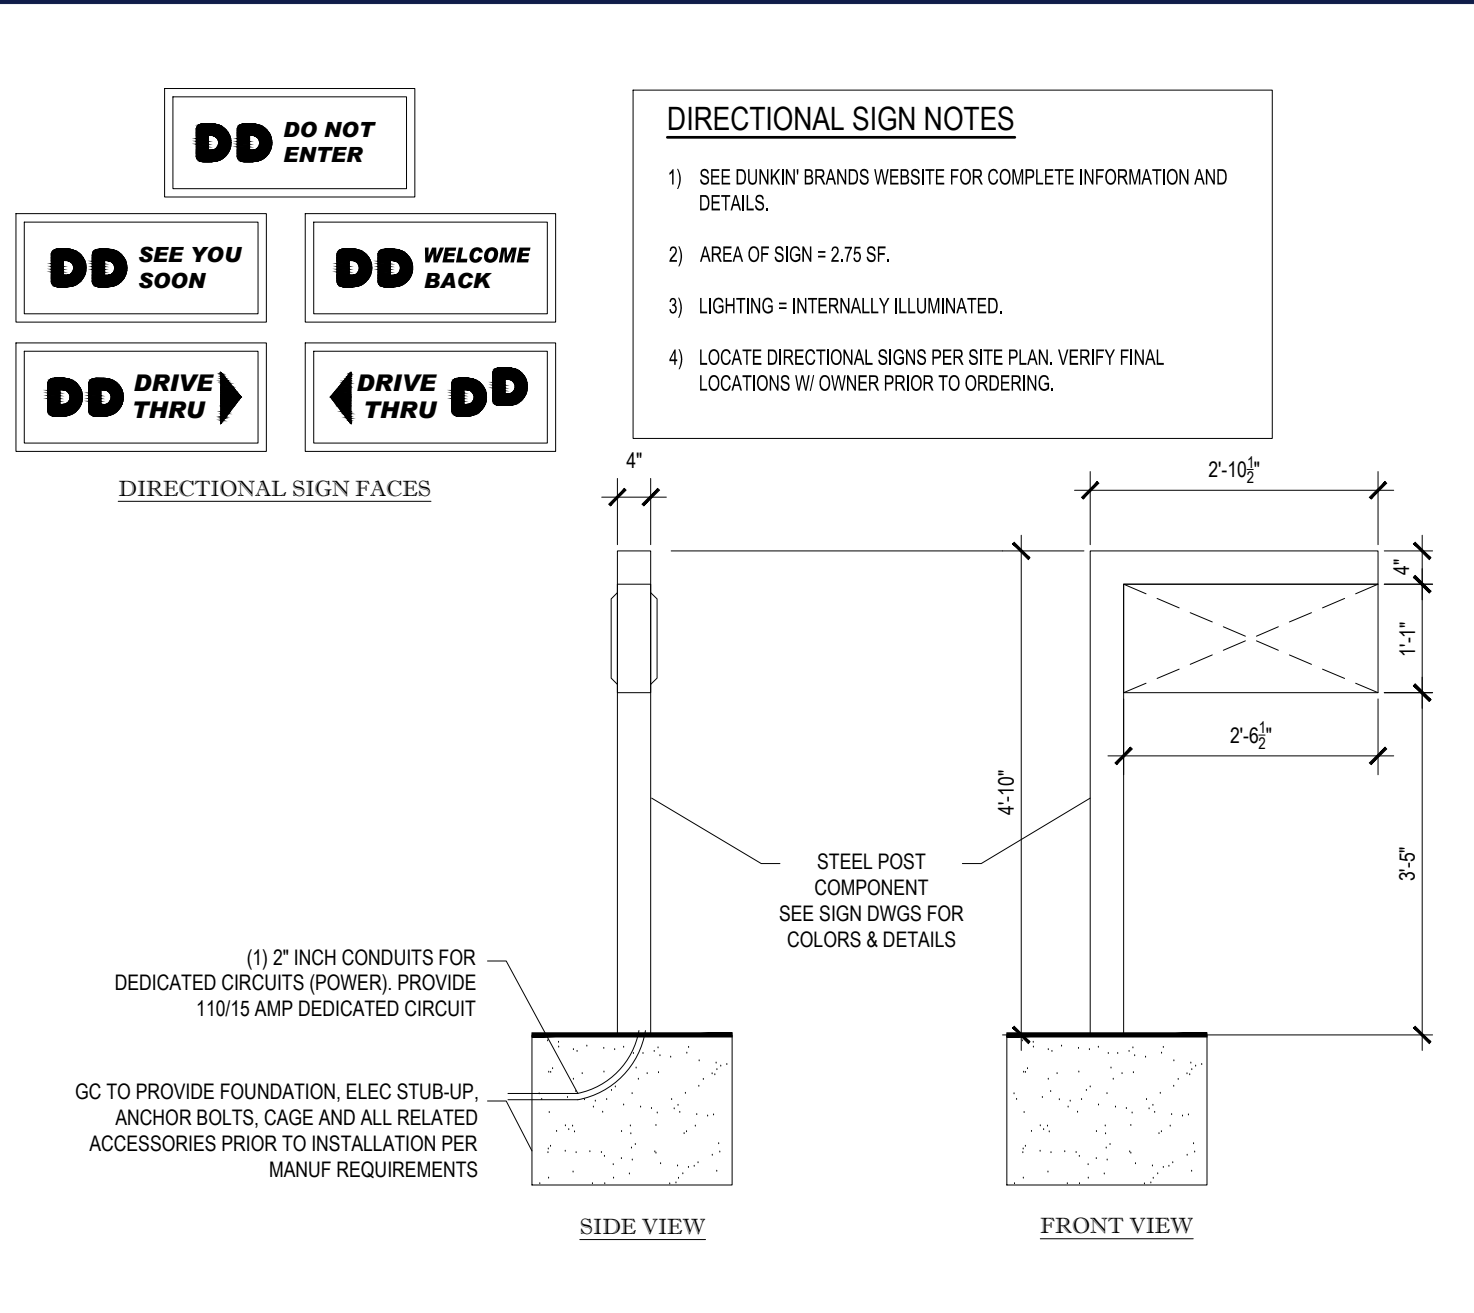


DIRECTIONAL SIGN DETAILS

N.T.S.

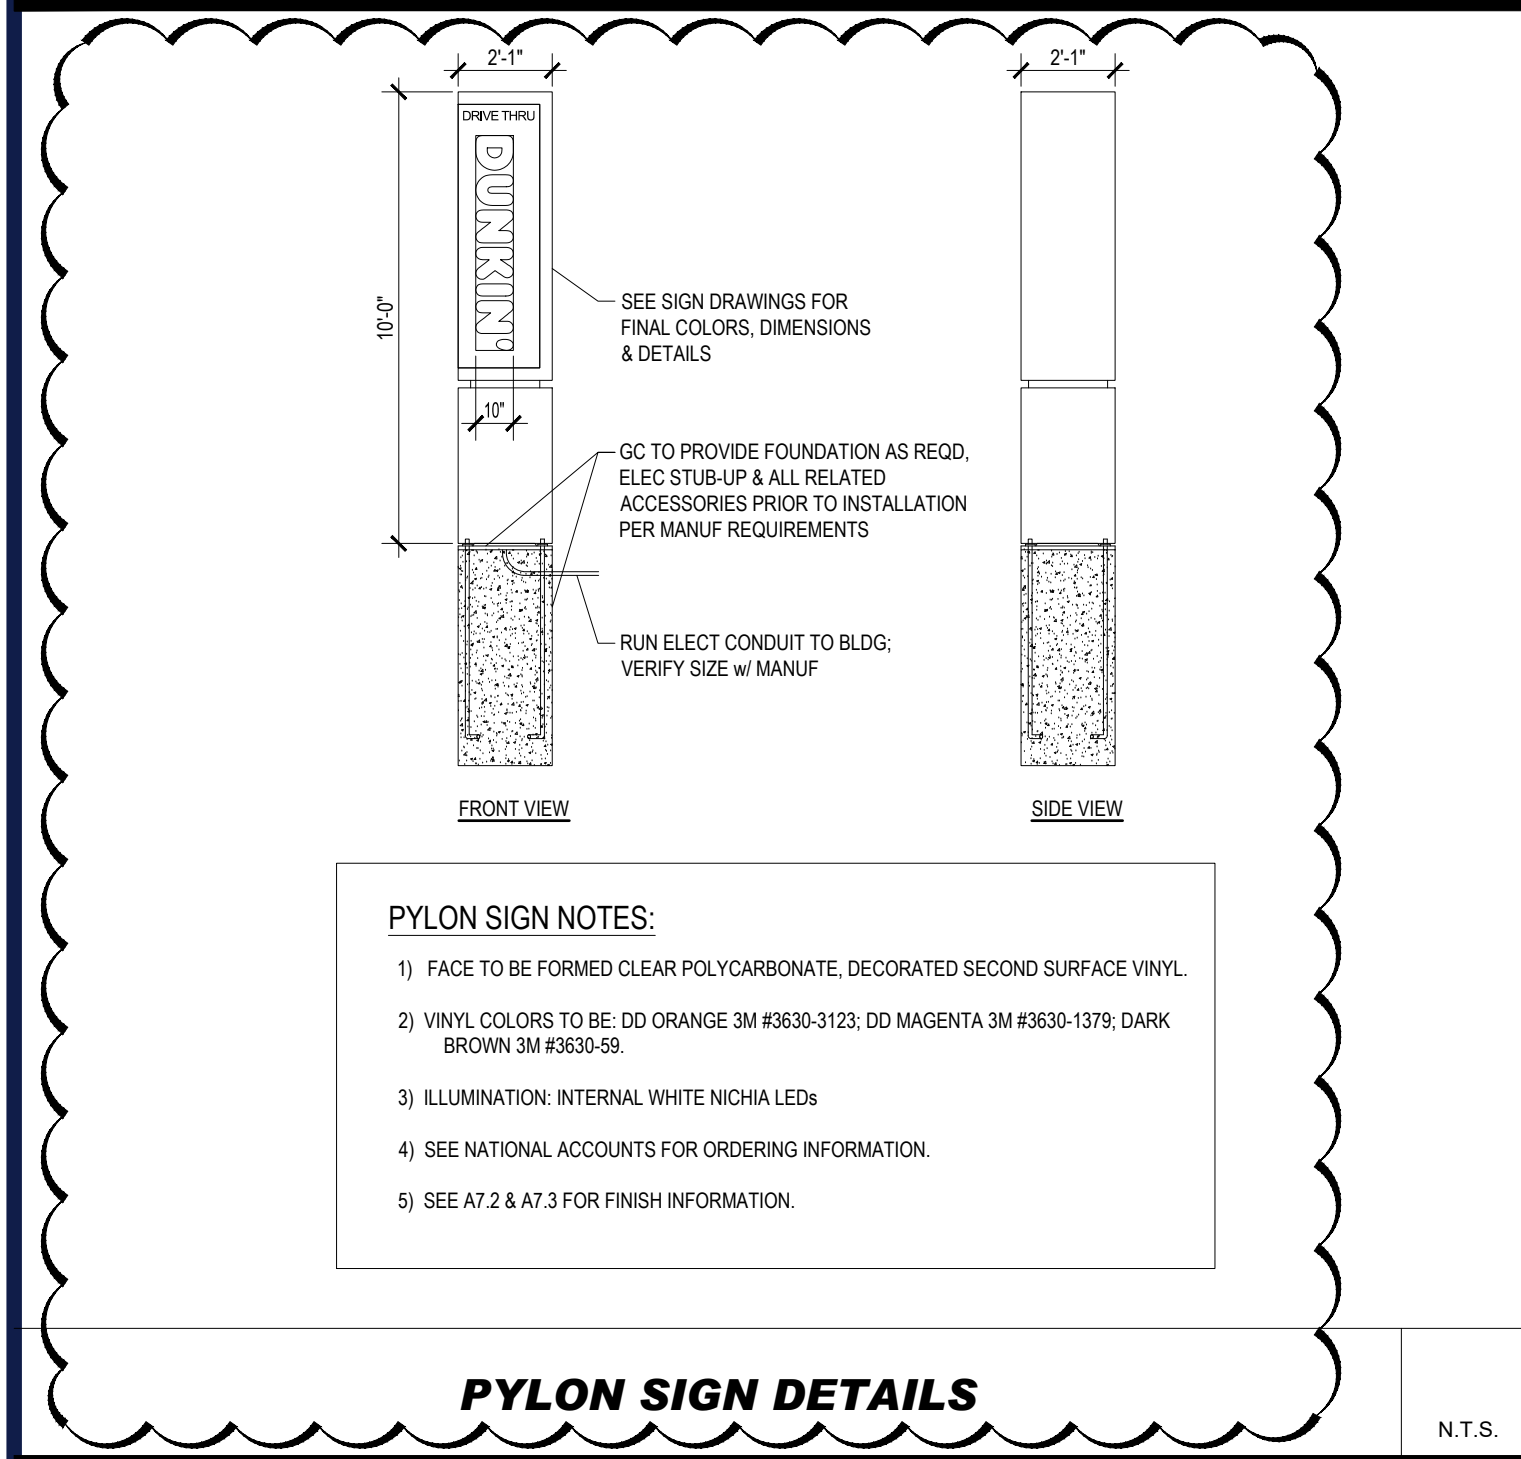


PYLON SIGN DETAILS

N.T.S.

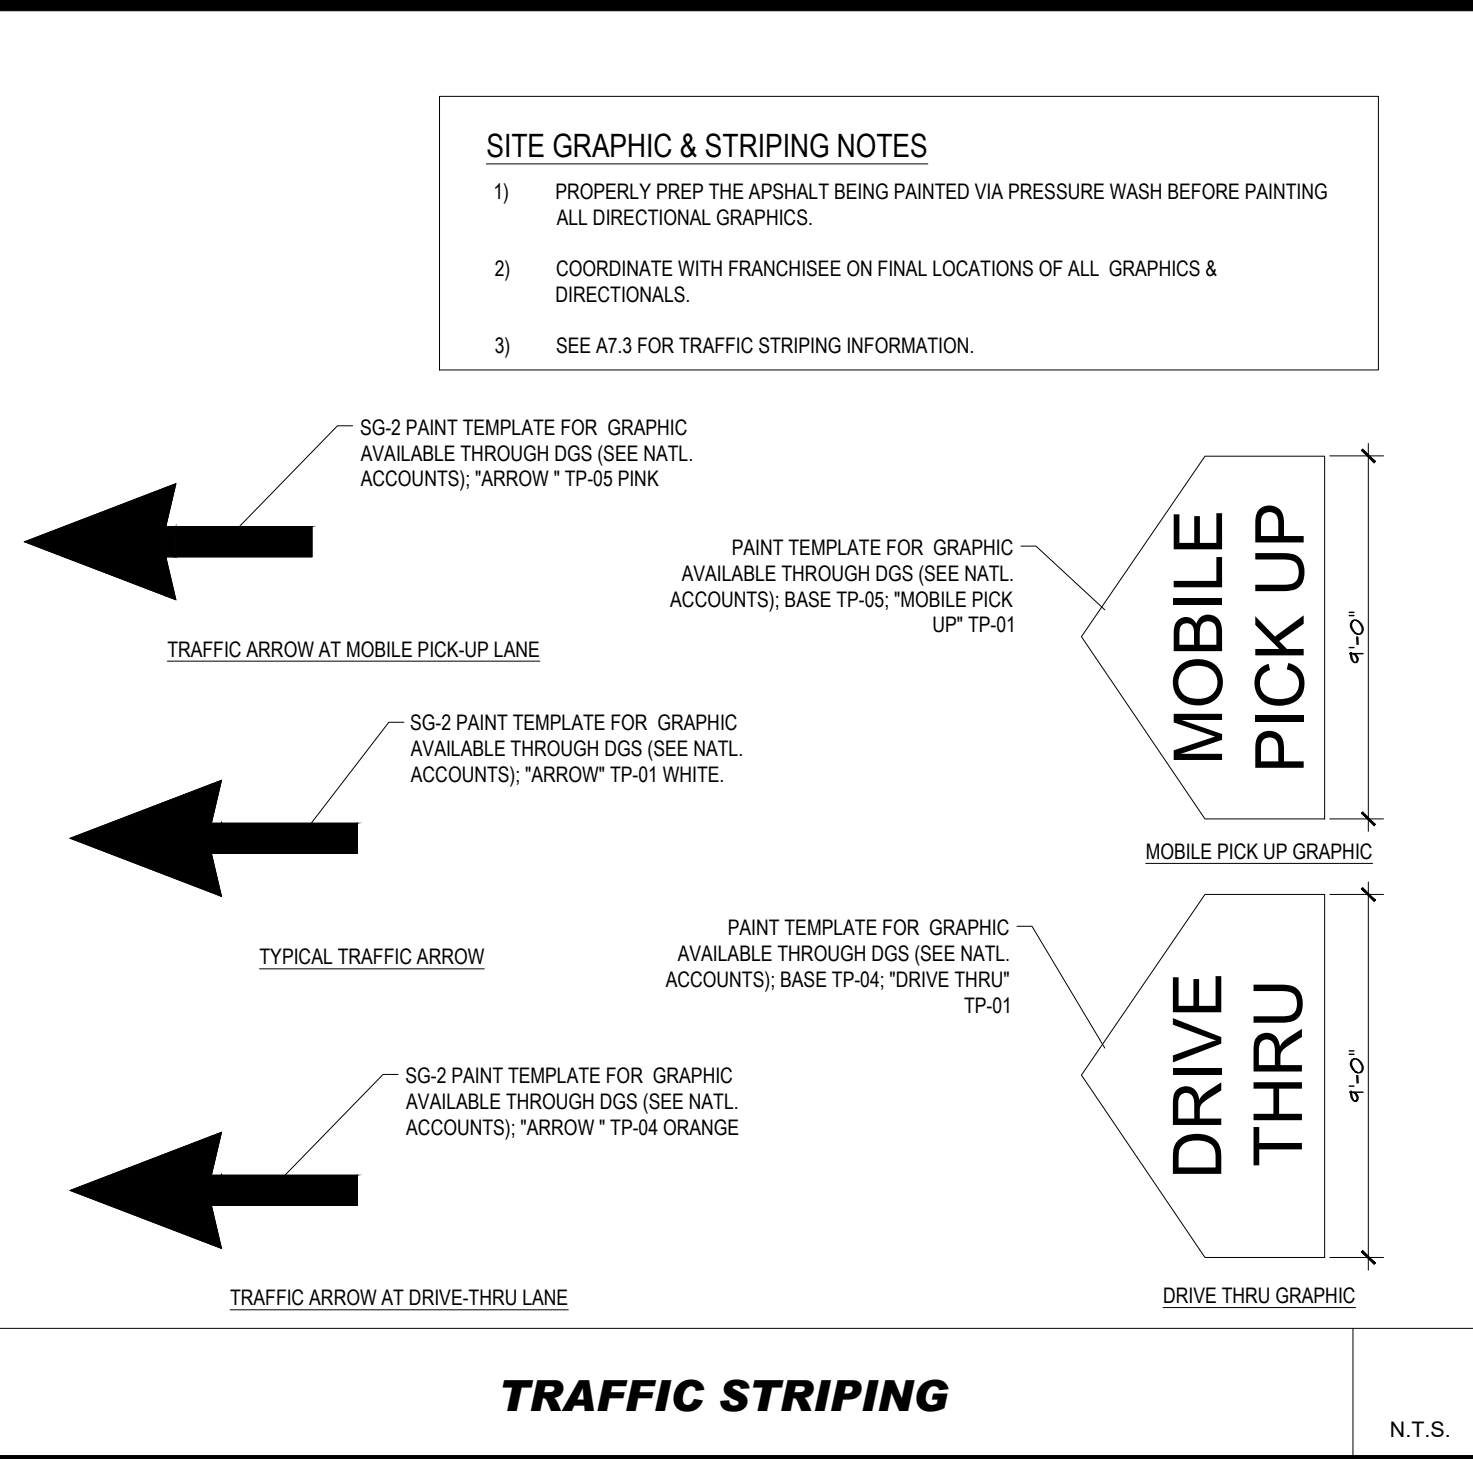


TRAFFIC STRIPING

N.T.S.

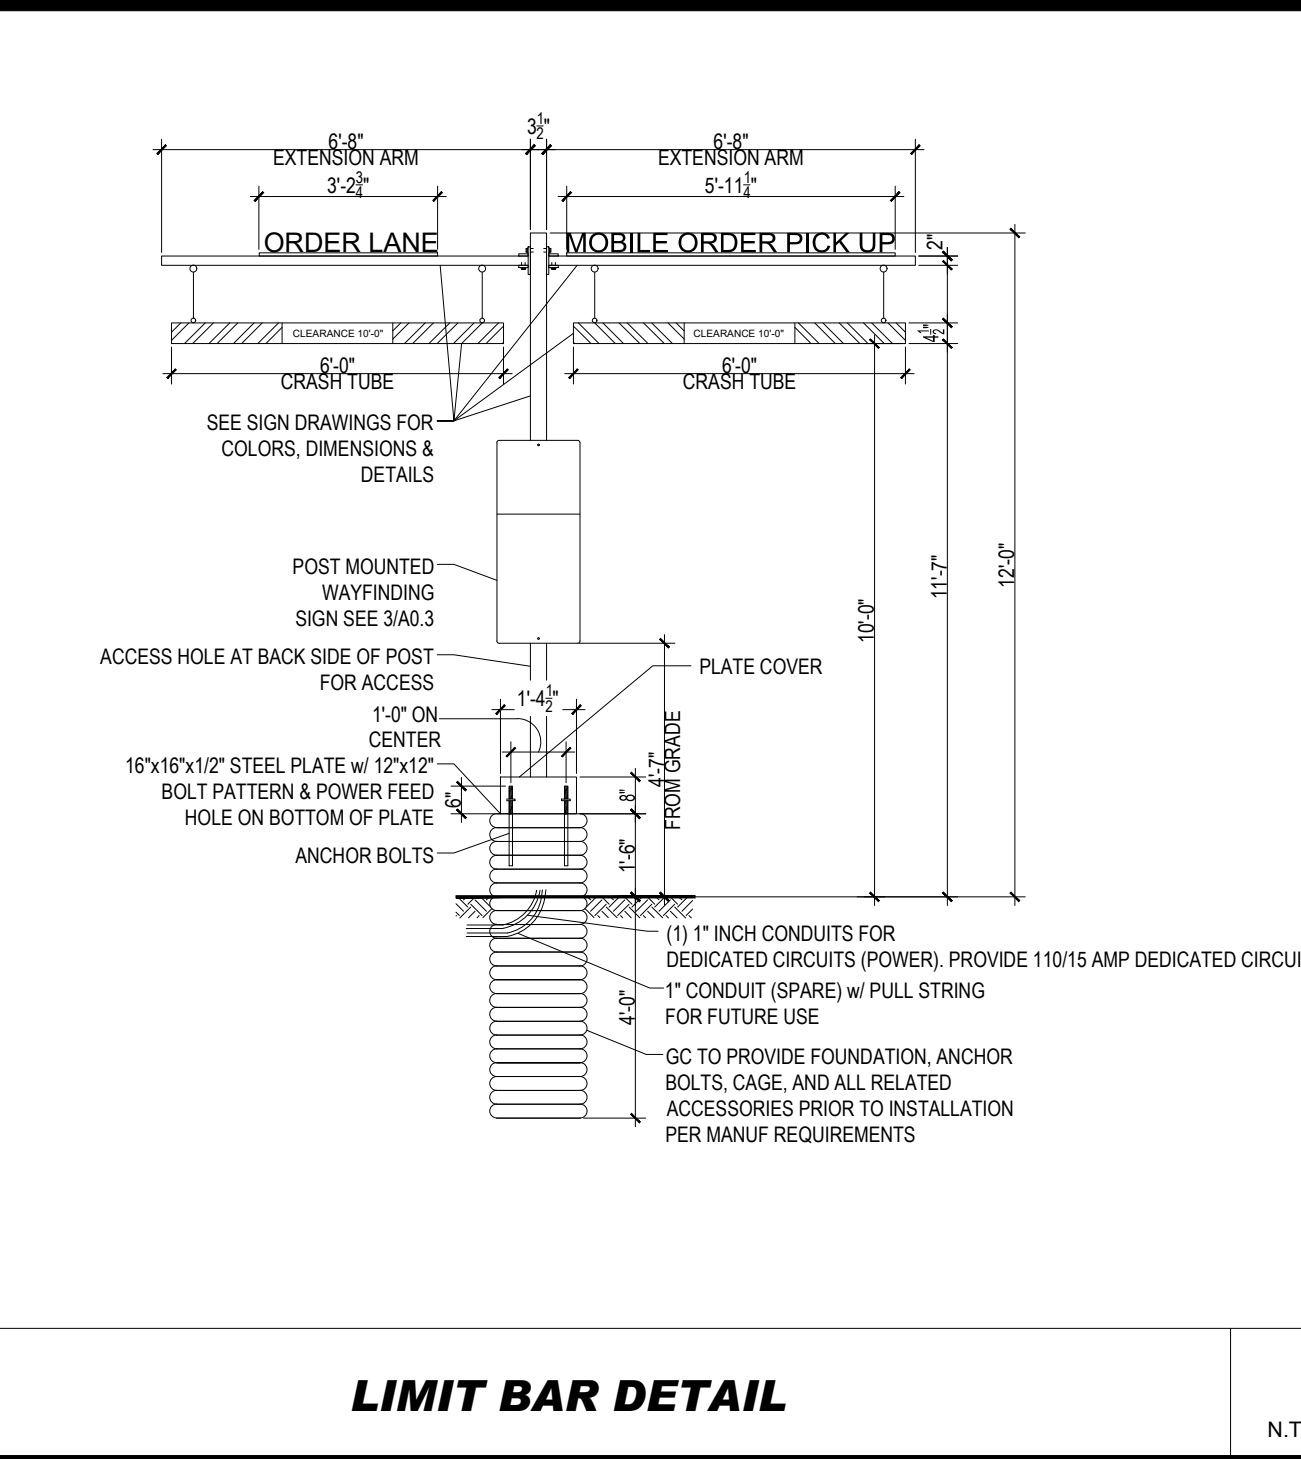


LIMIT BAR DETAIL

N.T.S.

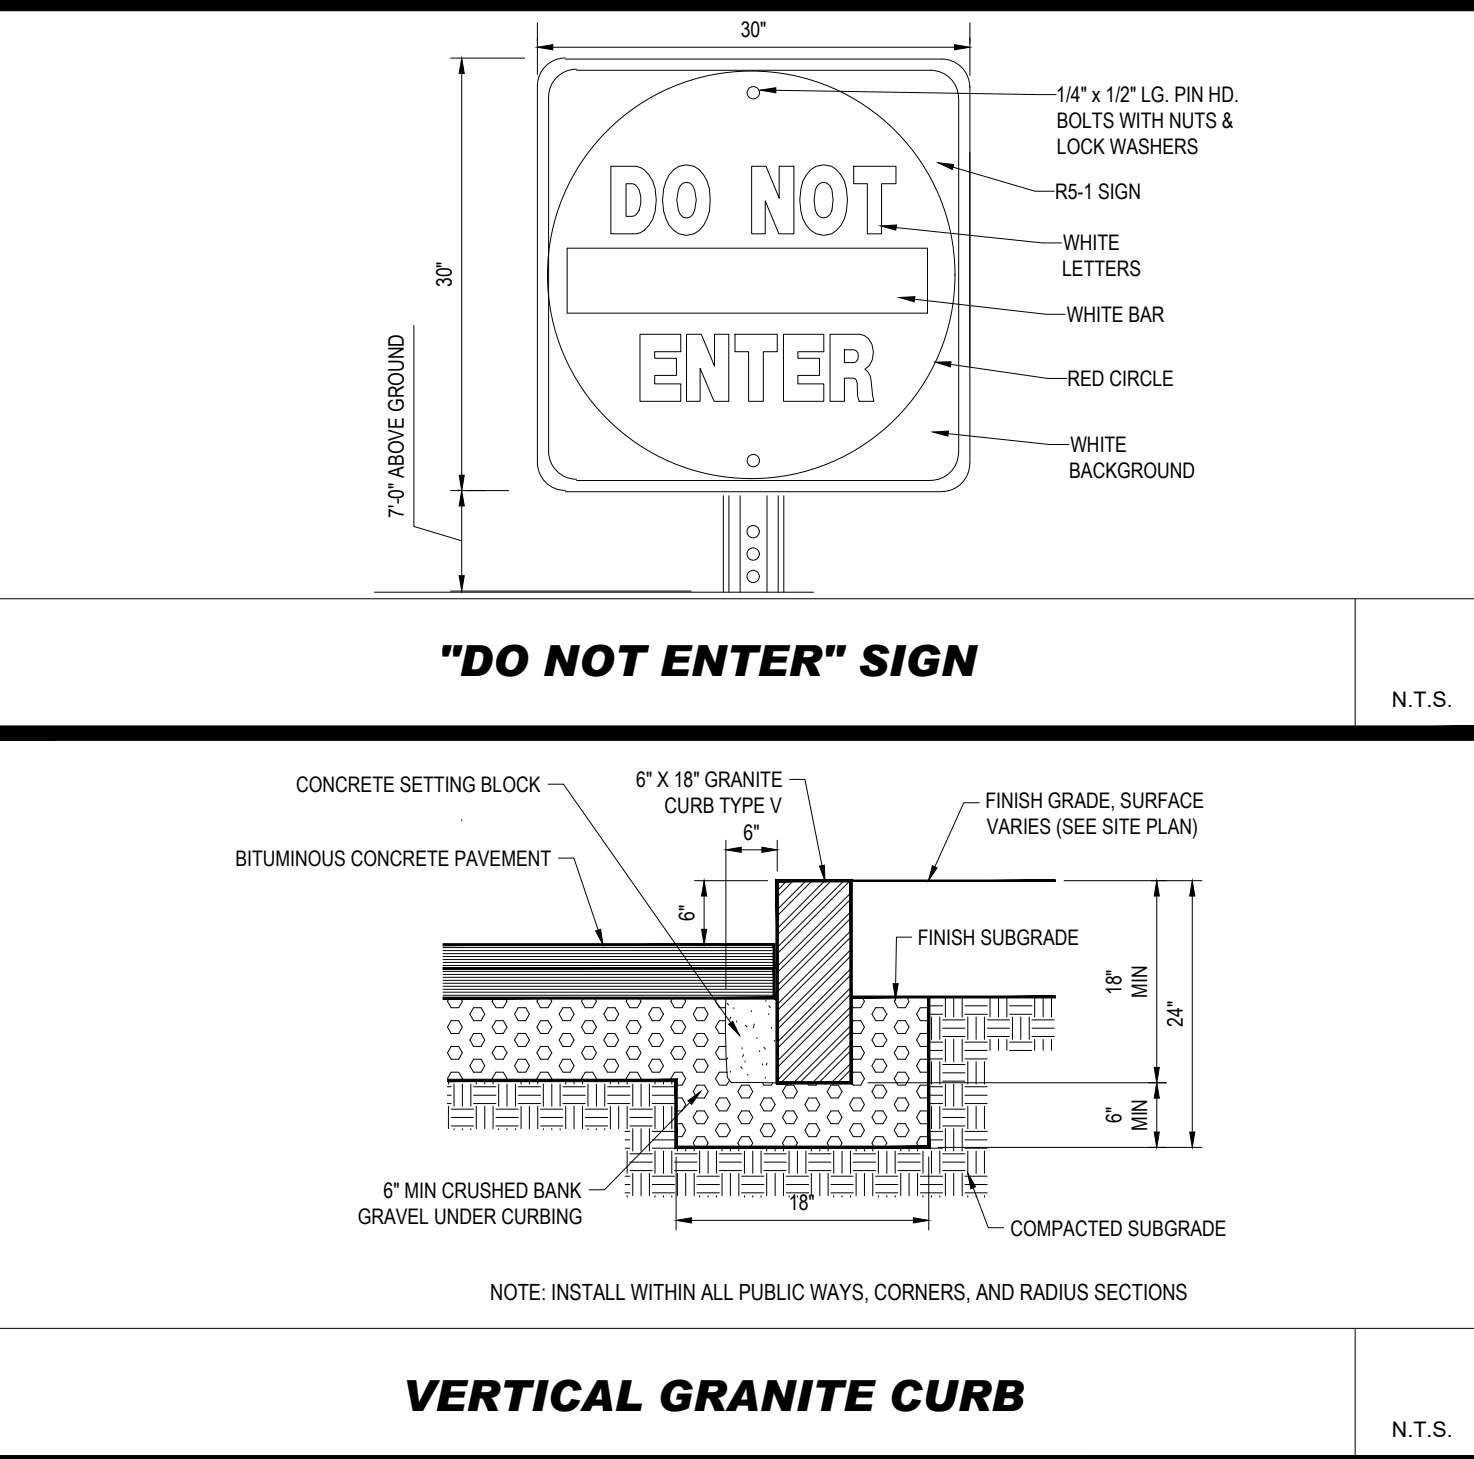


VERTICAL GRANITE CURB

N.T.S.

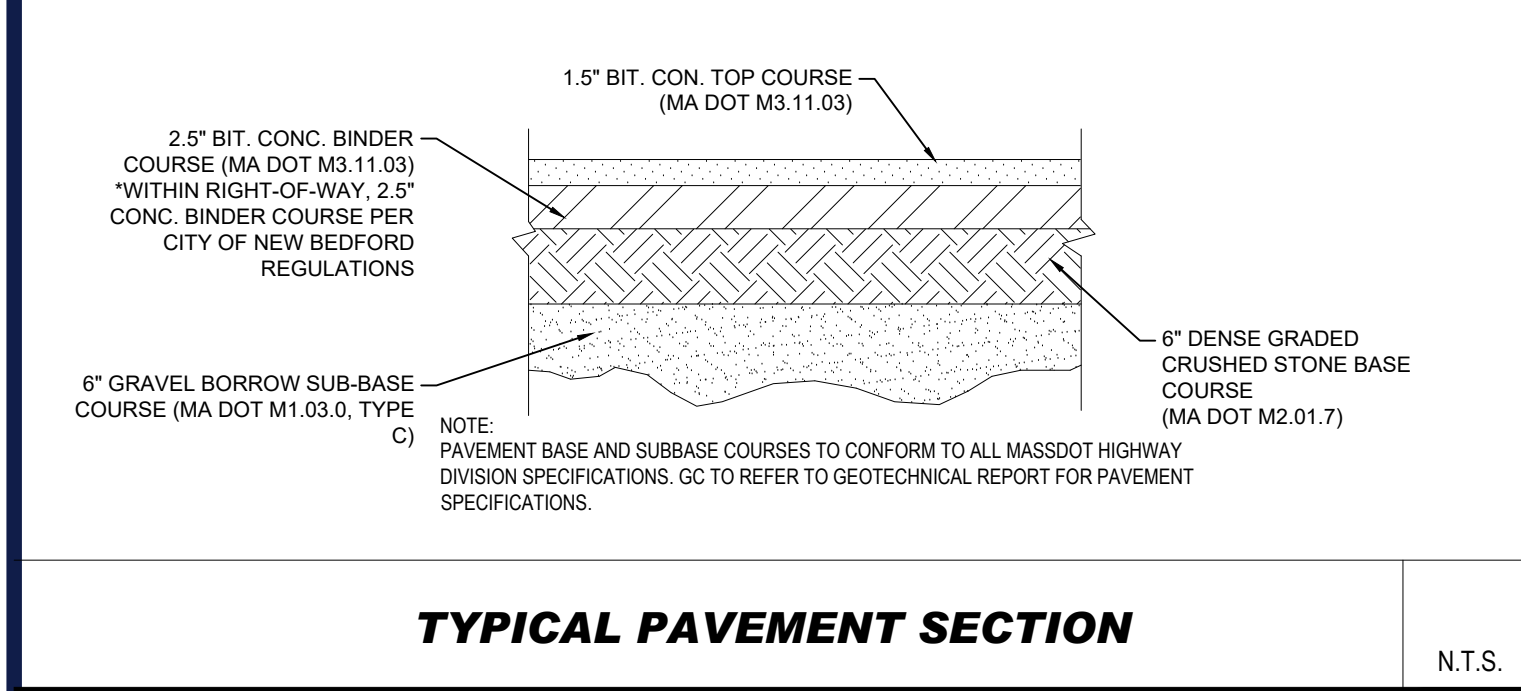


TYPICAL PAVEMENT SECTION

N.T.S.

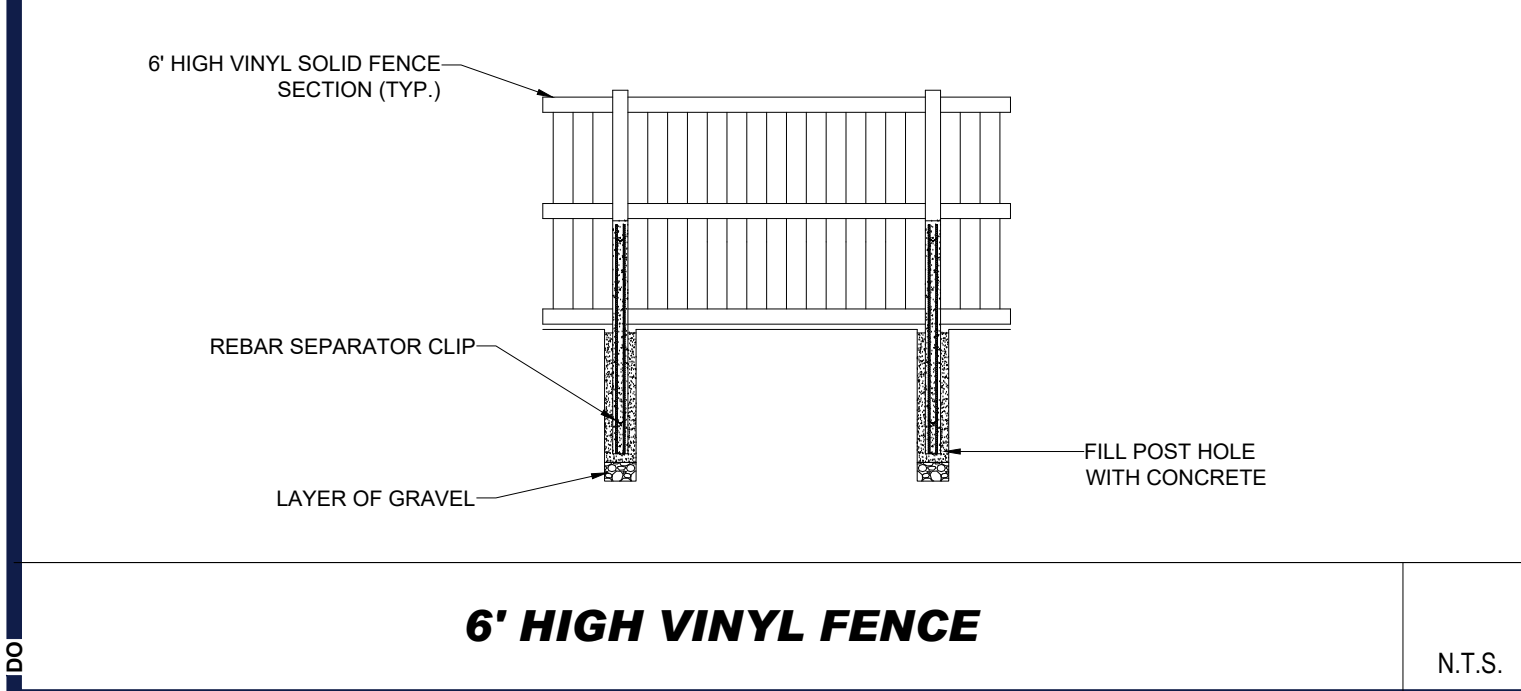


6' HIGH VINYL FENCE

N.T.S.

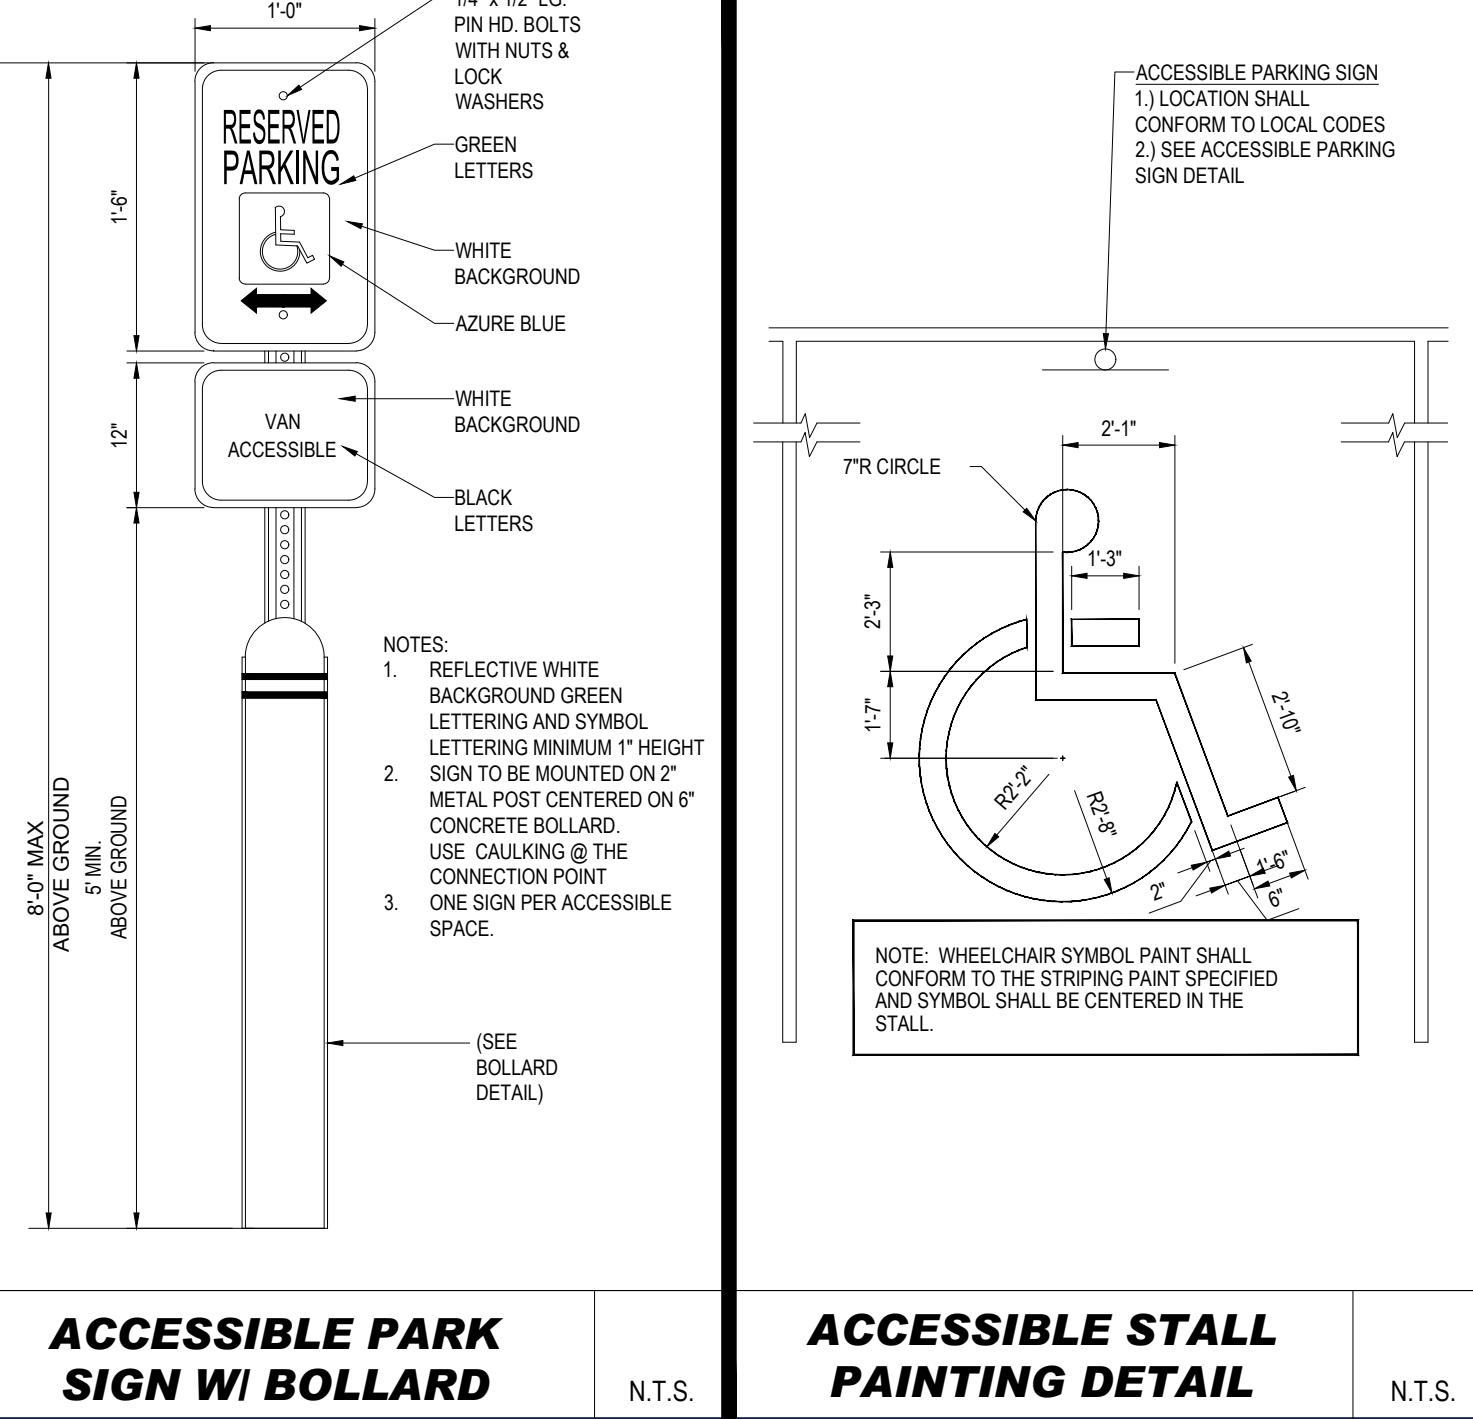


ACCESSIBLE PARK SIGN W/ BOLLARD

N.T.S.

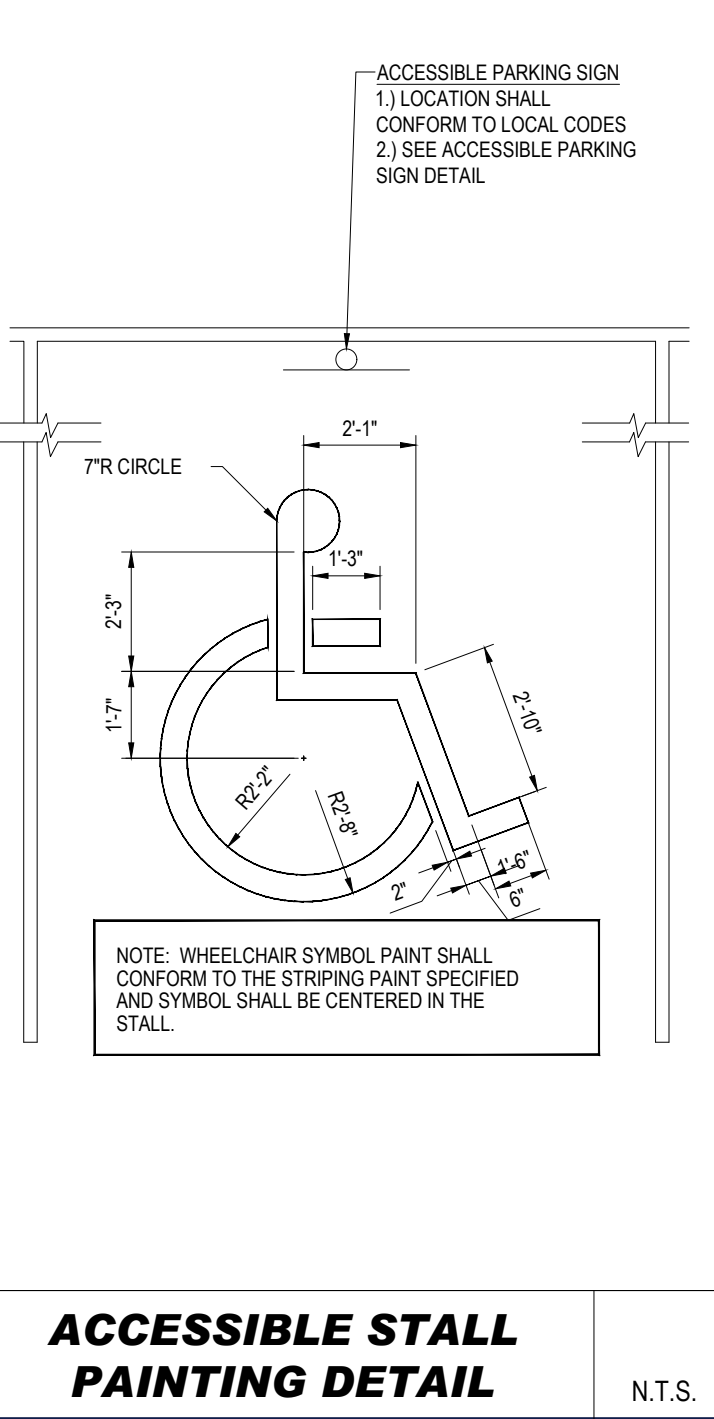


ACCESSIBLE STALL PAINTING DETAIL

N.T.S.

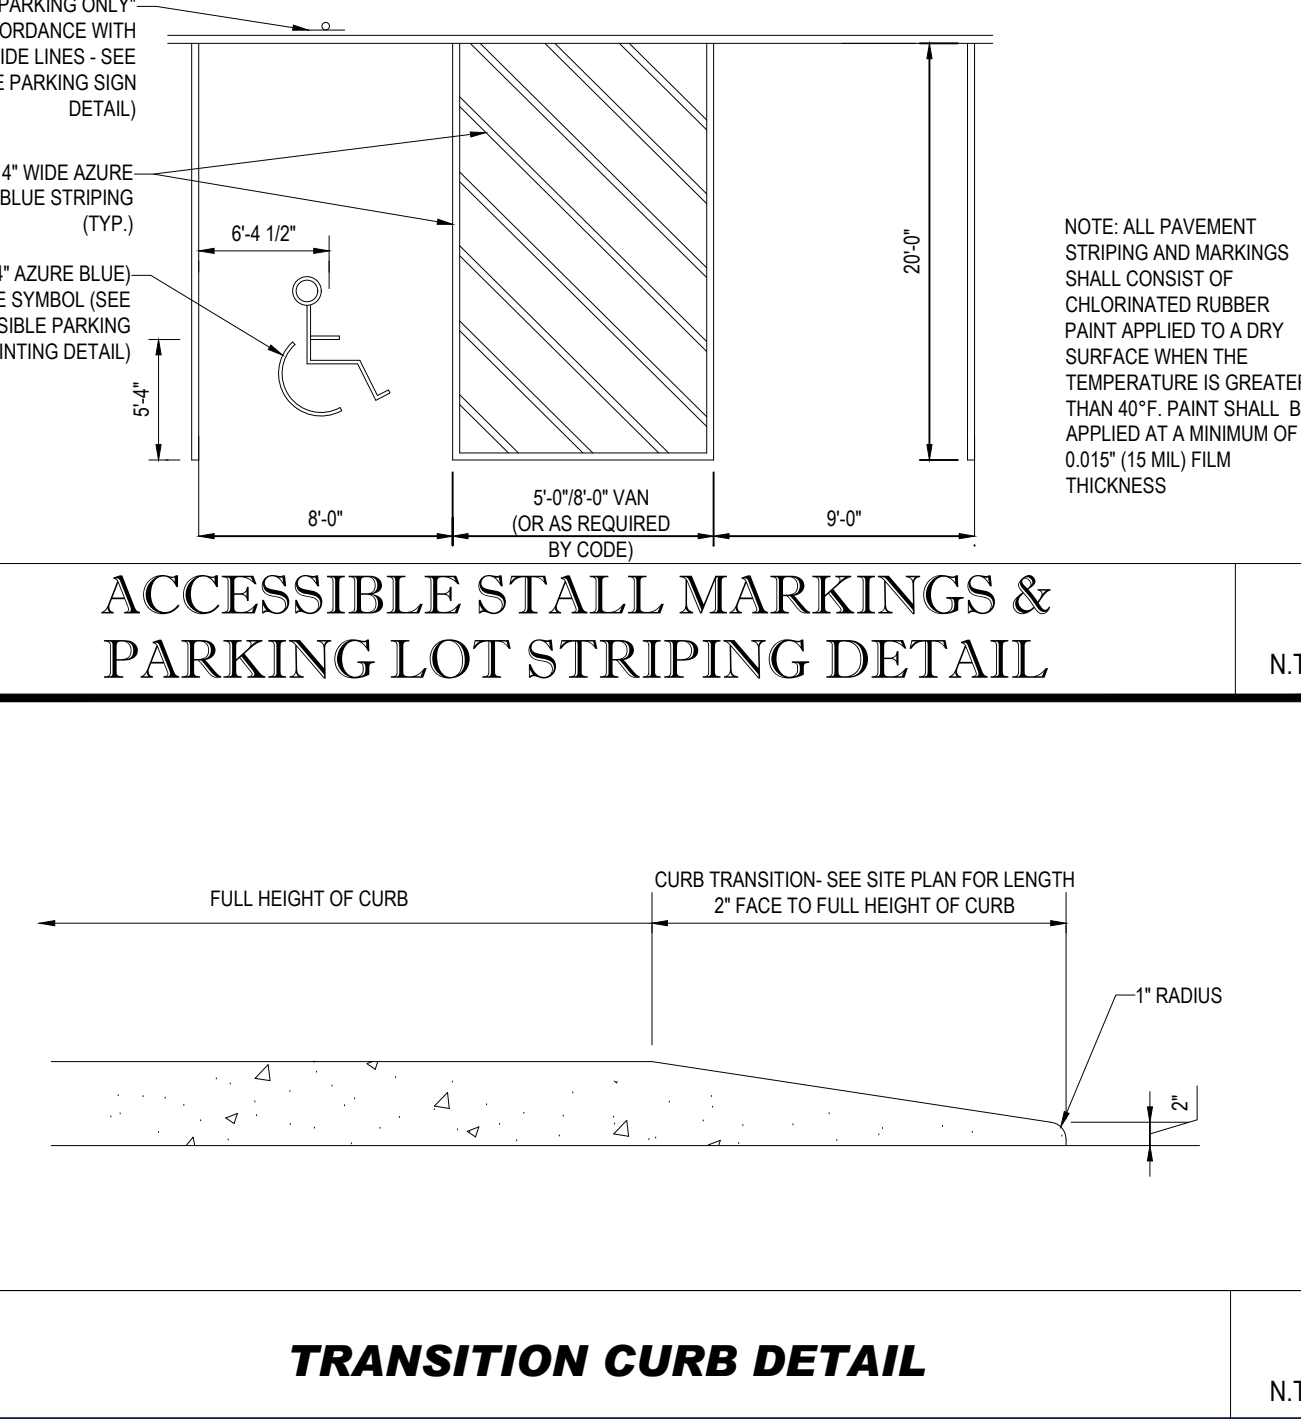

TRANSITION CURB DETAIL

N.T.S.

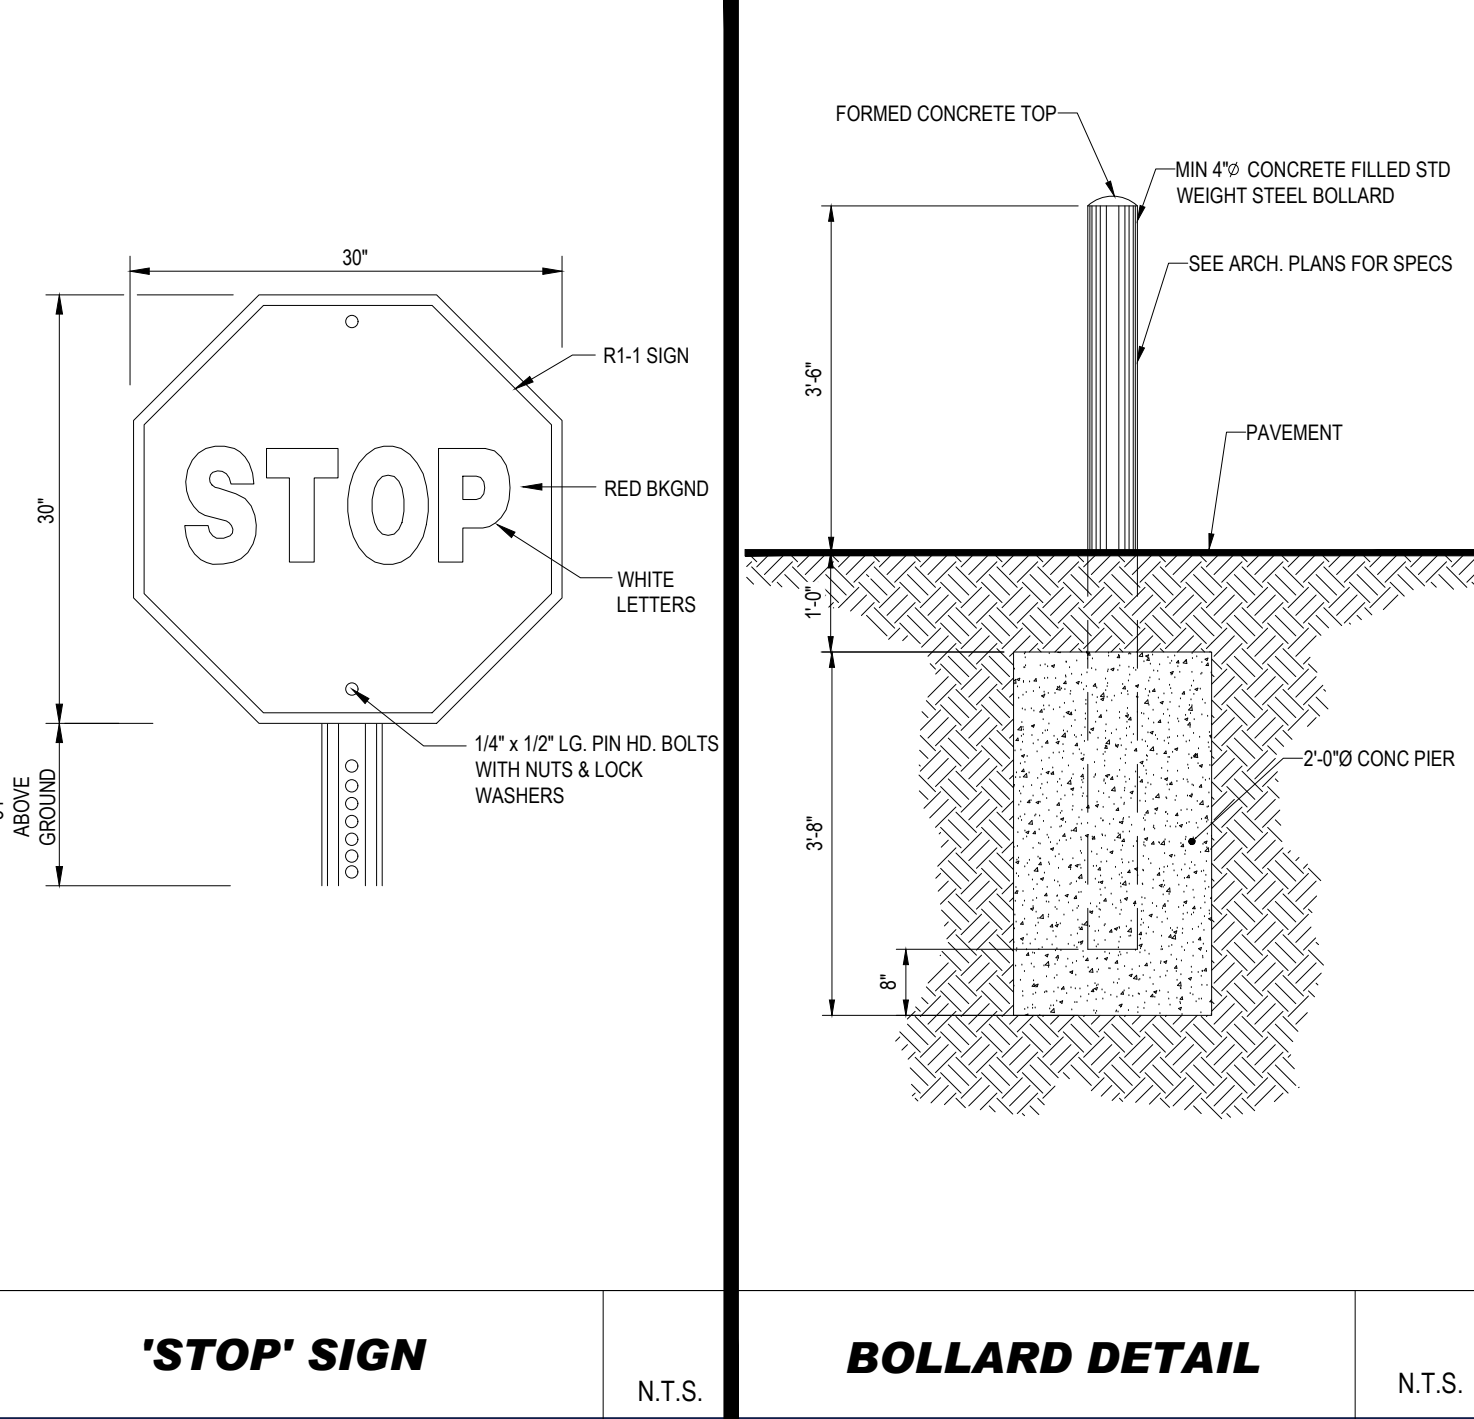

'STOP' SIGN

BOLLARD DETAIL

N.T.S.

BOHLER

SITE CIVIL AND CONSULTING ENGINEERING
PROGRAM MANAGEMENT
LANDSCAPE ARCHITECTURE
SUSTAINABLE DESIGN
PERMITTING SERVICES
TRANSPORTATION SERVICES

REVISIONS				
REV	DATE	COMMENT	DRAWN BY	CHECKED BY
1	02/10/20	ZBA SPECIAL PERMIT & SITE PLAN REVIEW	DJO	JAB
2	03/30/20	ADDITIONAL INFO. PER CITY COMMENT	DJO	JAB
3	04/07/20	REV. SIGN DETAILS FOR ADMIN. APPEAL	DJO	JAB

811

Know what's below.
Call before you dig.
ALWAYS CALL 811
It's fast. It's free. It's the law.

PROJECT No.: W181086
DRAWN BY: DJO
CHECKED BY: JAB
DATE: 01/16/2020
CAD I.D.: W181086-CVL-3

PROJECT:
PROPOSED SITE PLAN DOCUMENTS
FOR
DUNKIN' BRANDS
[eatdrinkthink]
PROPOSED DEVELOPMENT
888 ASHLEY BOULEVARD
BRISTOL COUNTY
NEW BEDFORD, MASSACHUSETTS
MAP #127C, LOT #134
BK.4155, PG.343

BOHLER
352 TURNPIKE ROAD
SOUTHBOROUGH, MA 01772
Phone: (508) 480-9900
Fax: (508) 480-9080
www.BohlerEngineering.com

J.A. BERNARDINO

JAMES A. BERNARDINO
PROFESSIONAL ENGINEER
MASSACHUSETTS REG. #11117
"PHYSICIAN AND ENGINEER" #1114
CONNECTION NUMBER: 27475

SHEET TITLE:
DETAIL SHEET
SHEET NUMBER:
C-901
REVISION 3 - 04/07/20

P:\B181086\DRAWINGS\PLAN SET\REV3\W181086-CVL-3.dwg - LAYOUT: C-901-DSET