

**965 Church Street**  
**Existing Site Plan**



Scale: 1" = 40'-0"

PREPARED FOR:  
CHILD AND FAMILY SERVICES INC.  
NEW BEDFORD, MA



MEDICAL & COMMERCIAL ARCHITECTURE

SEPTEMBER 18, 2020

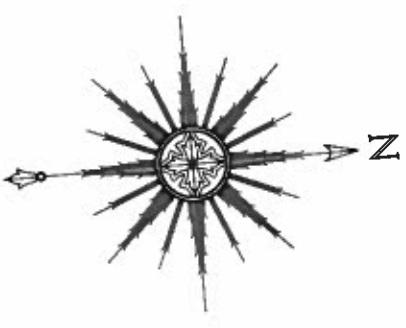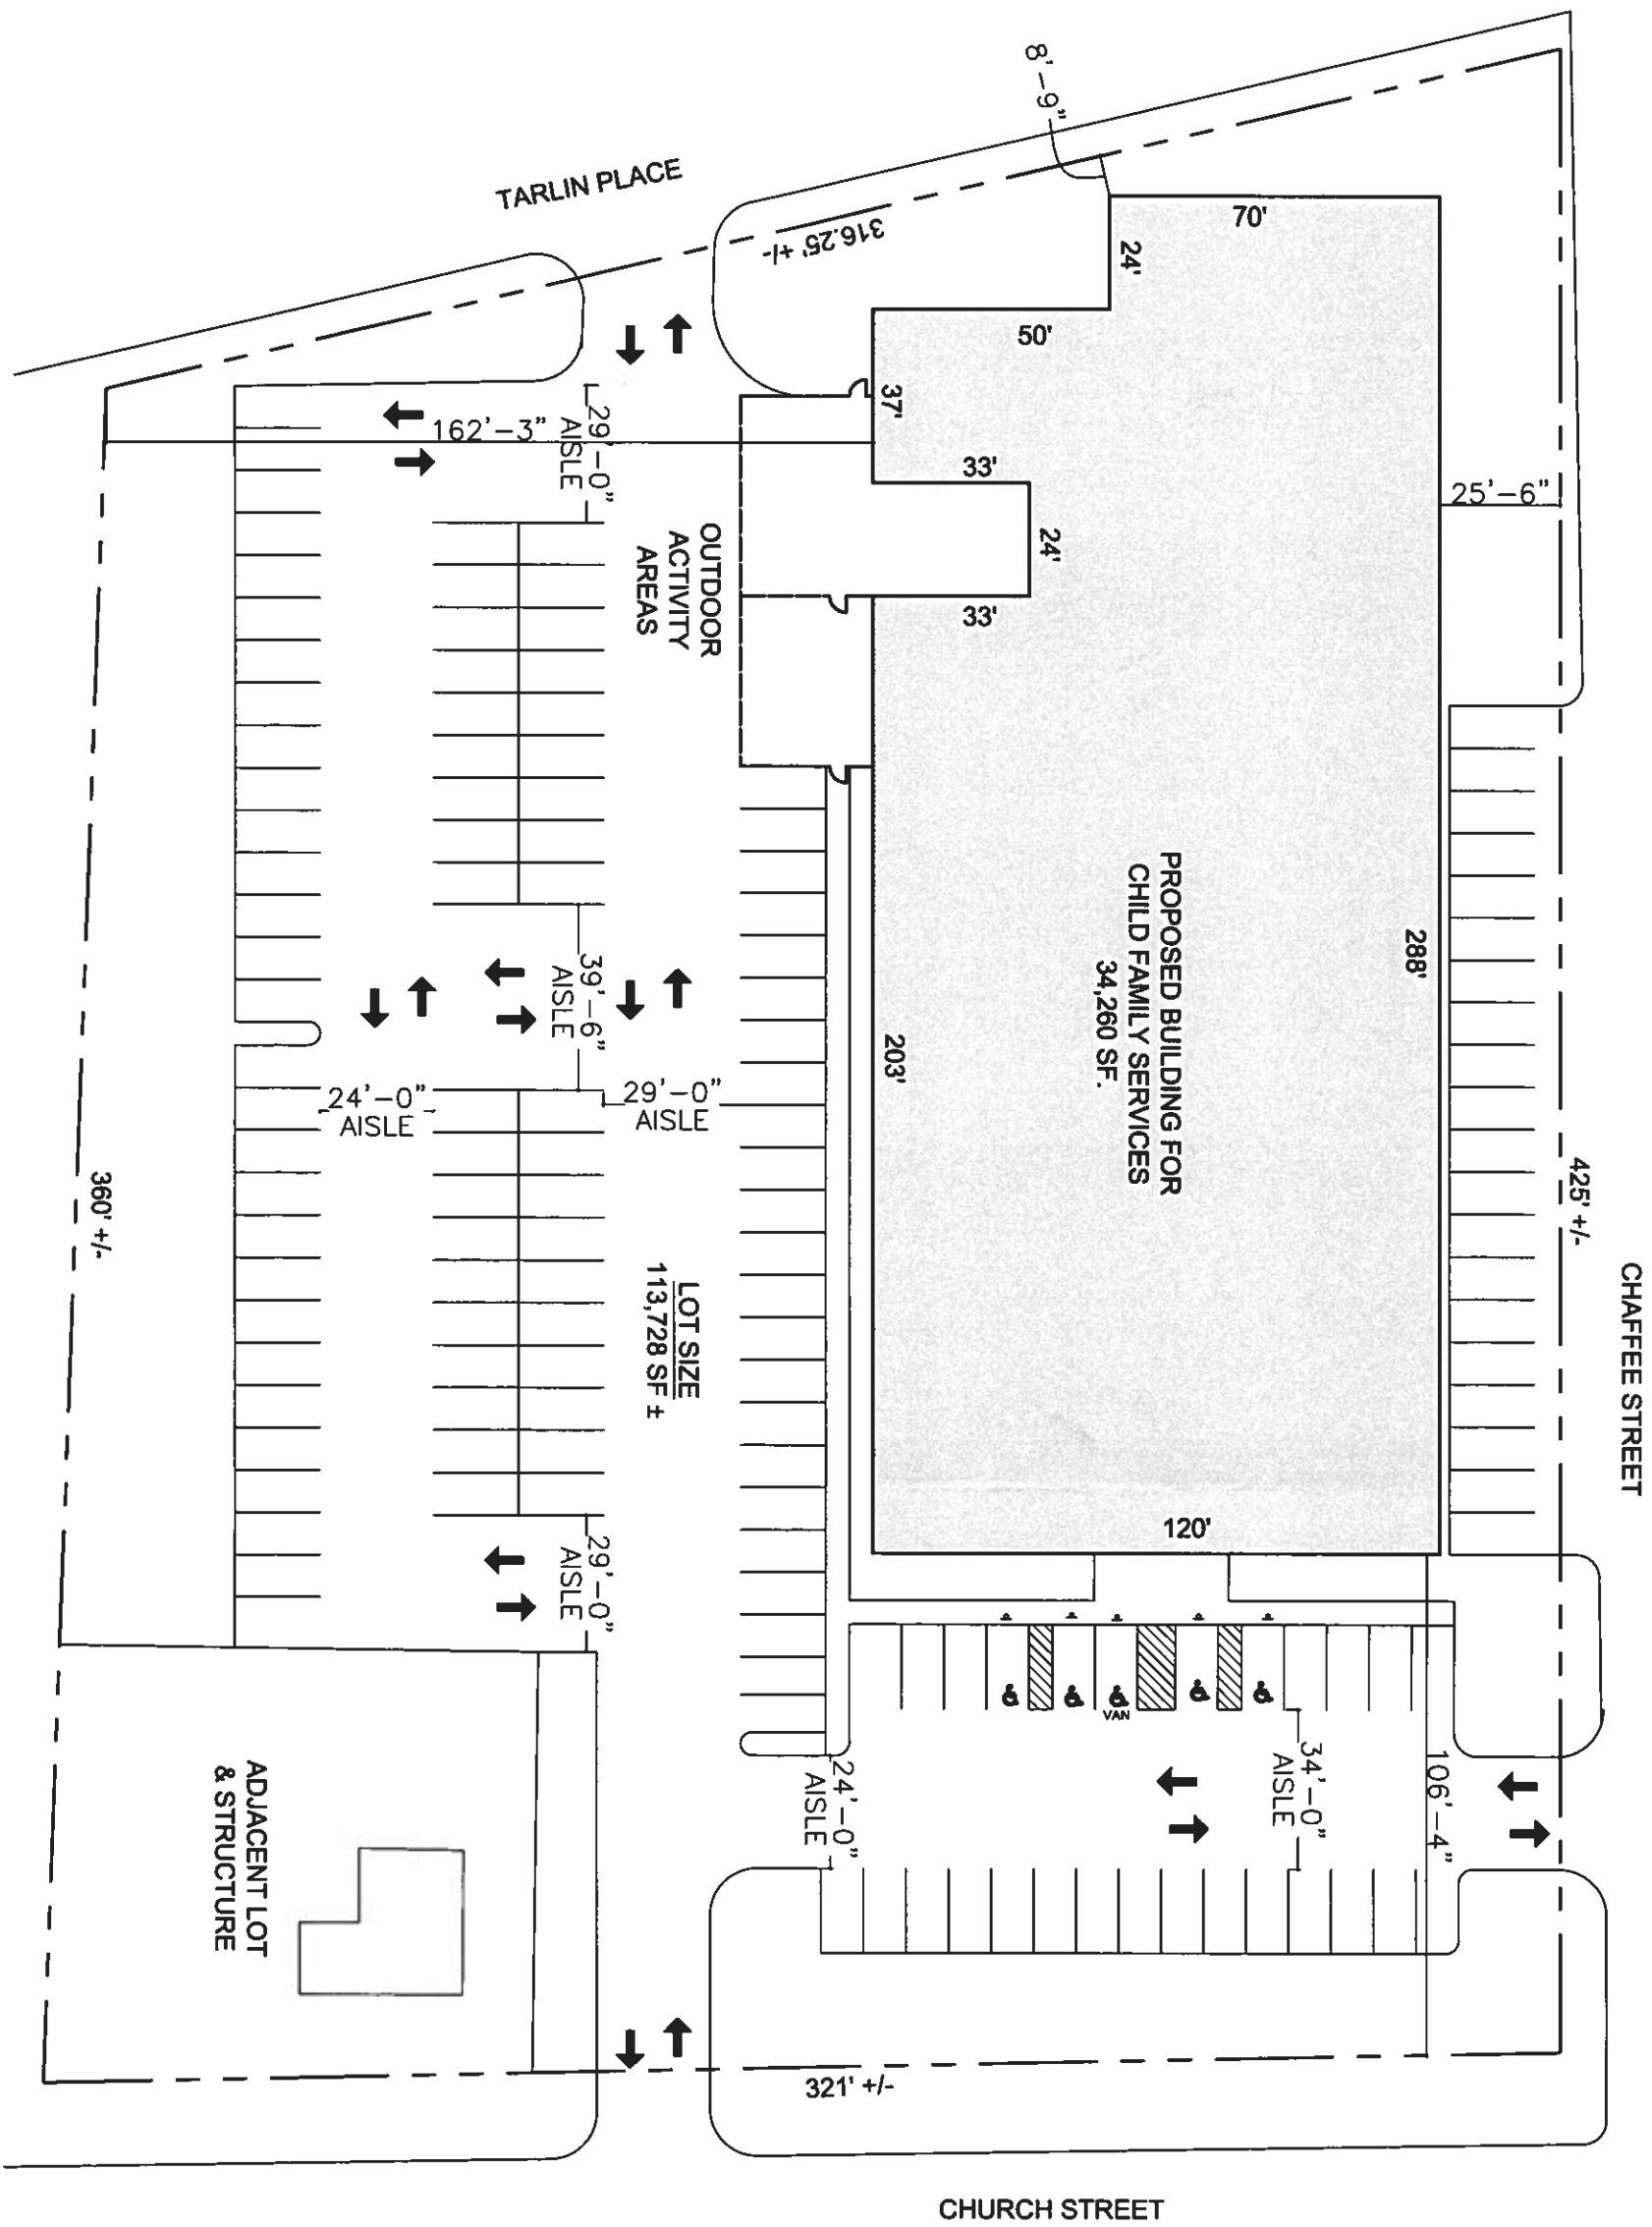

PARKING TOTALS	
137 SPACES	
9'x20' SPACES MIN.	
22' AISLE MIN.	
(INCLUDING 5 HCP SPACES)	

PREPARED FOR:  
CHILD AND FAMILY SERVICES INC.  
NEW BEDFORD, MA



MEDICAL & COMMERCIAL ARCHITECTURE

965 Church Street  
Proposed Site Plan

Scale: 1" = 40'-0"

SEPTEMBER 18, 2020