


1
A1.1

PROPOSED FLOOR PLAN

SCALE: 1/8" = 1'-0"

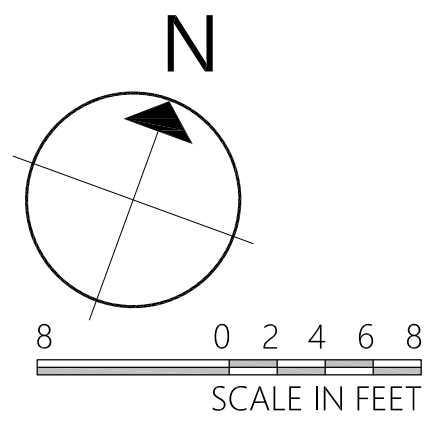

Drawing Status:

**PRELIMINARY
DESIGN**

NOT FOR CONSTRUCTION

Client:

JAZ
SURFACE EXPERTS

Project:

JAZ USA - Warehouse Addition
59 Tarklin Hill Pl.,
New Bedford, MA 02745

Drawing:

**Warehouse Addition - Proposed
Floor Plan**

Scale: 1/8" = 1'-0"



Date: 08/05/2021

Job Number: 21034

Drawn By: CDS

Checked By: KEU


A1.1

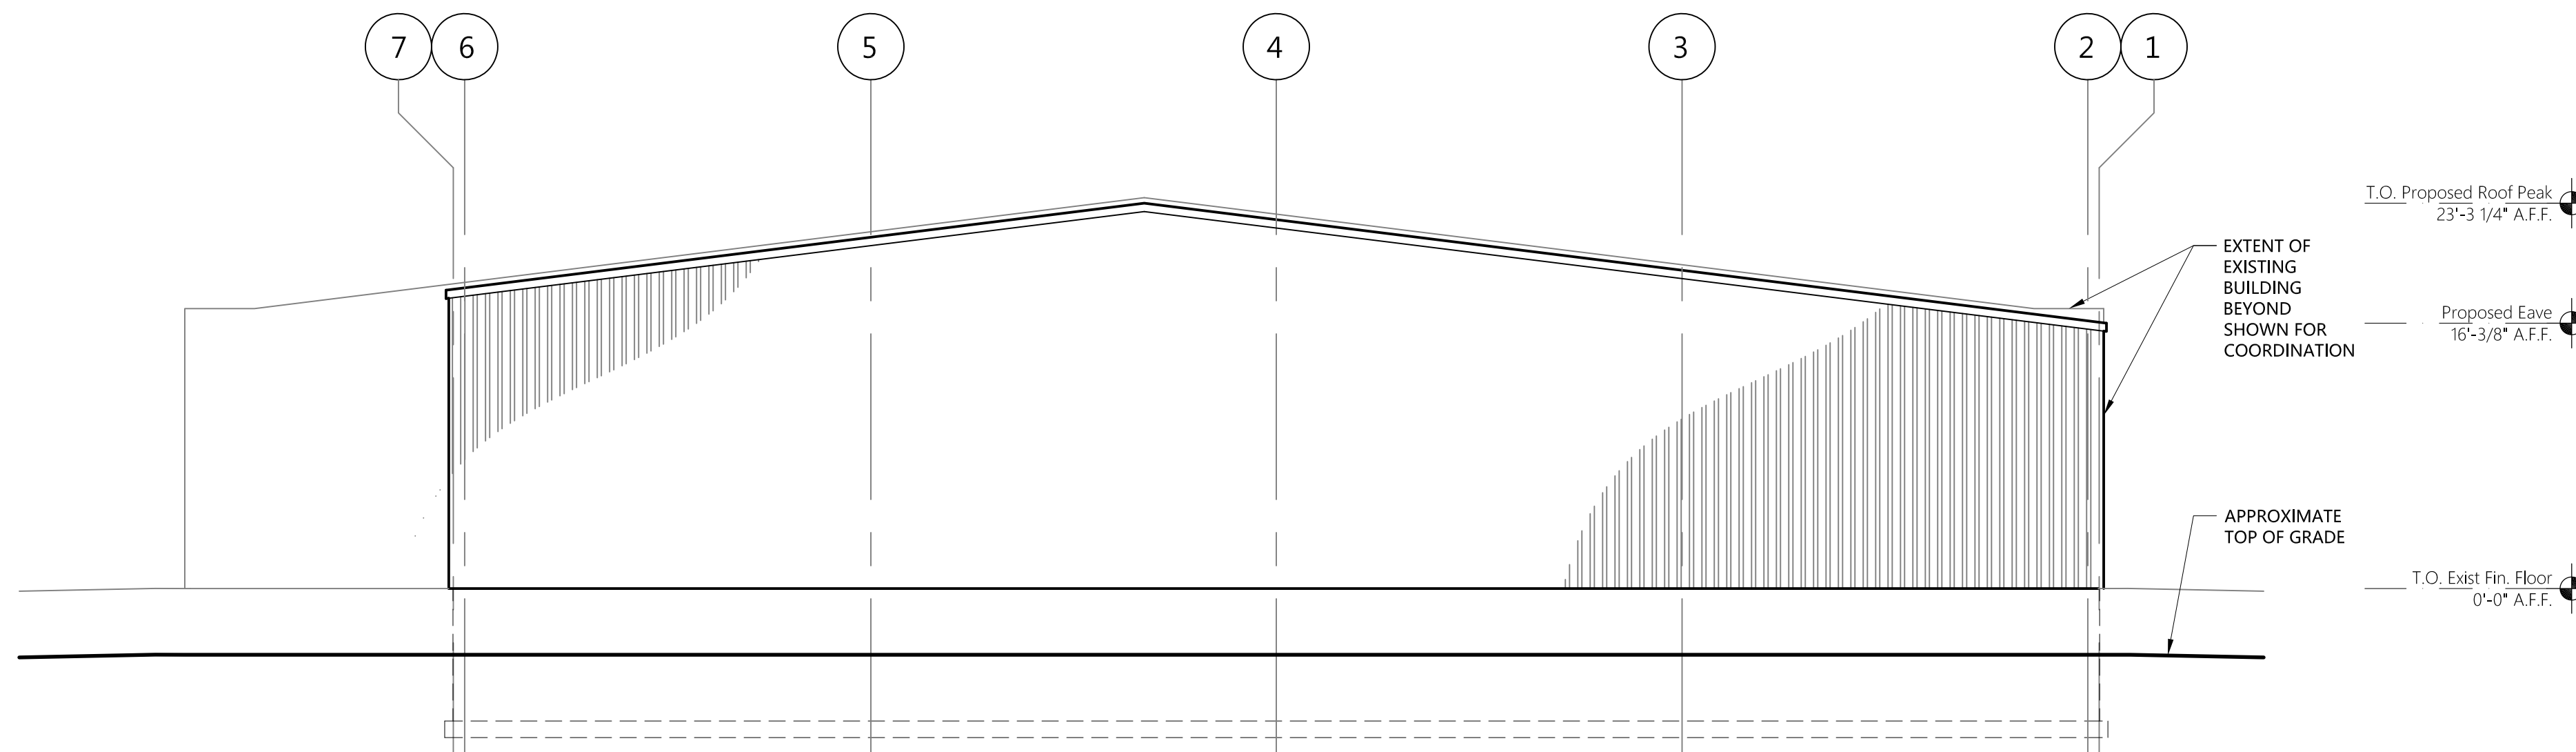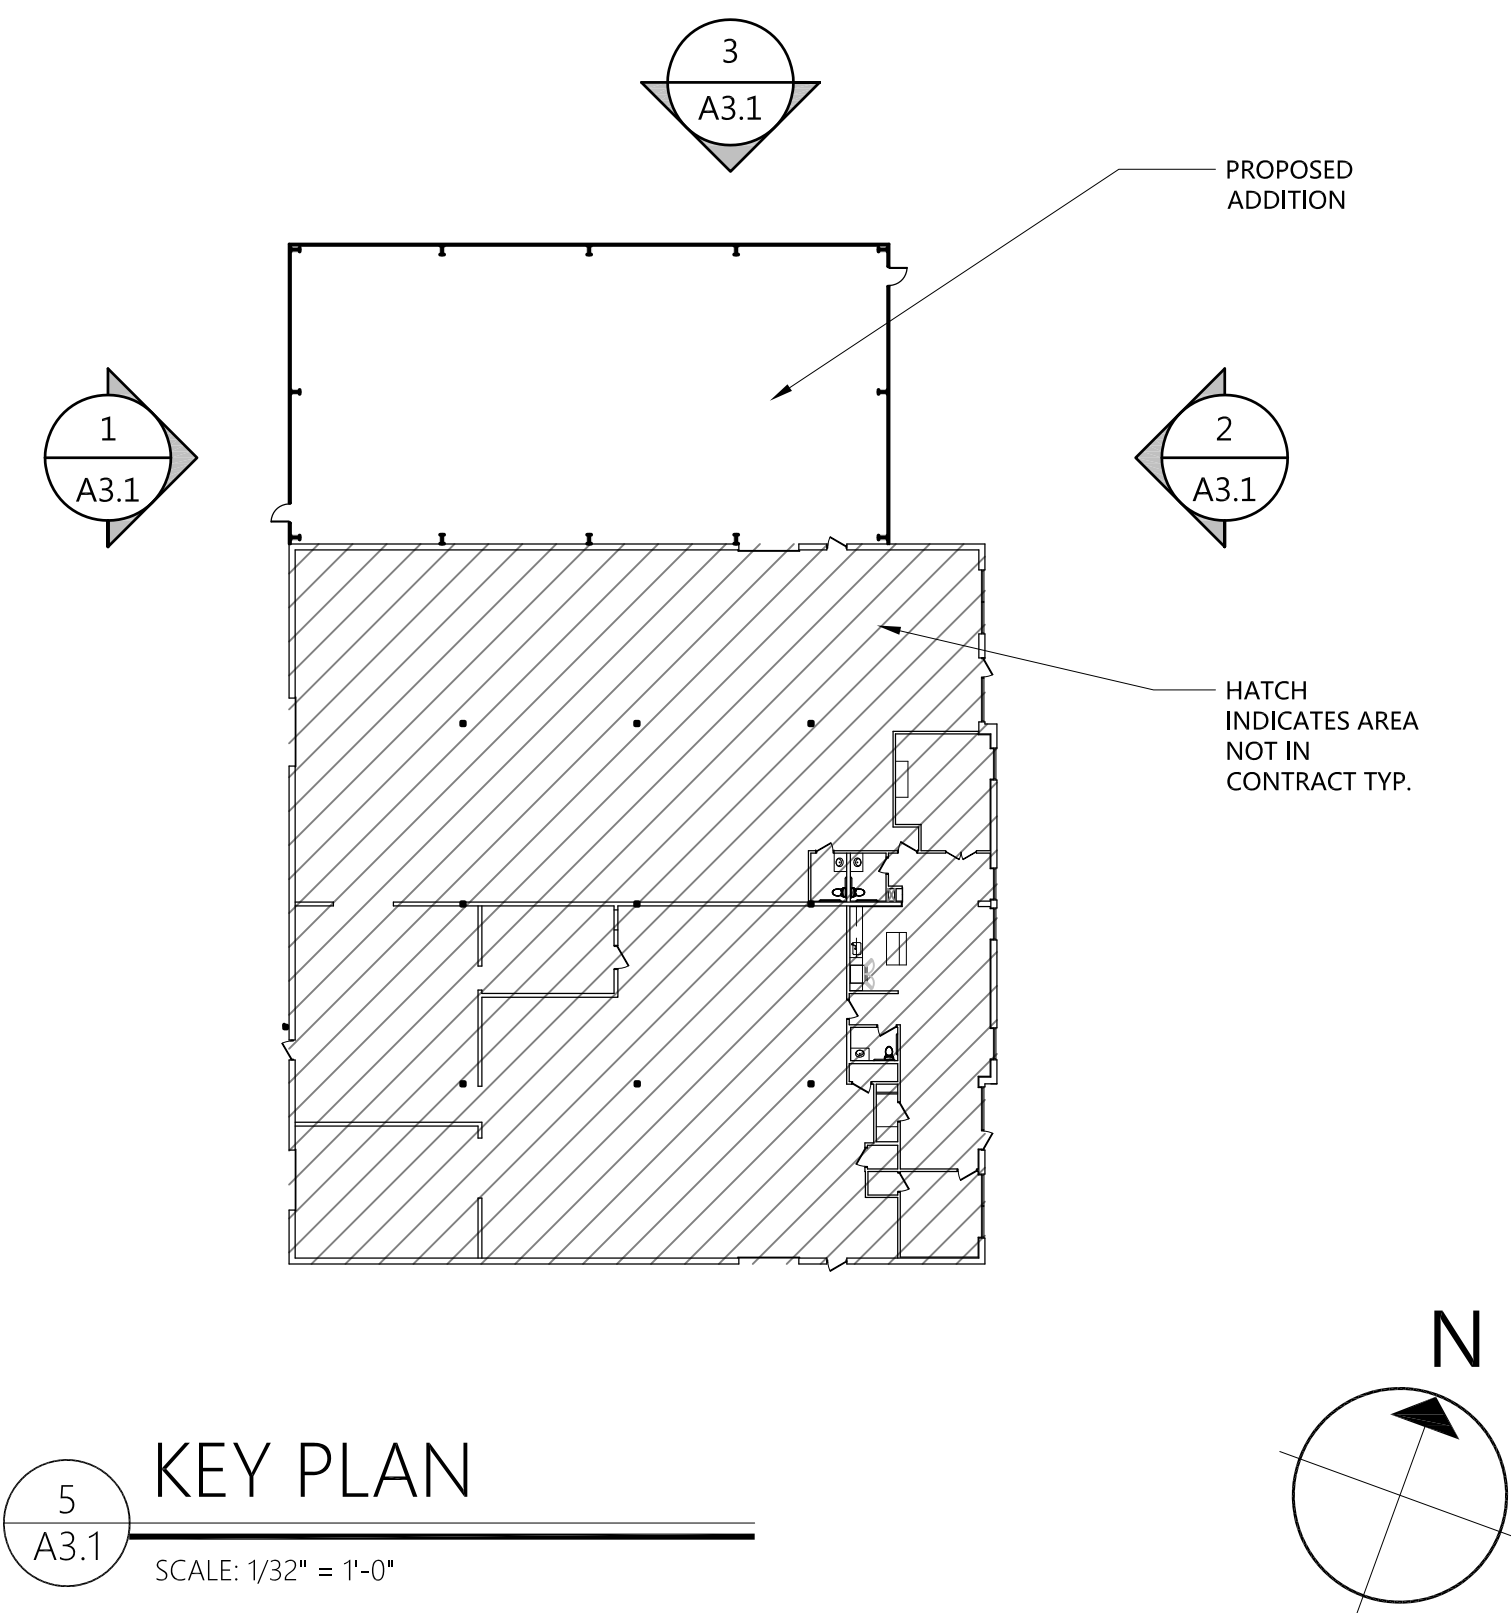

3
A3.1

EXTERIOR ELEVATION - NORTH


SCALE: 1/8" = 1'-0"

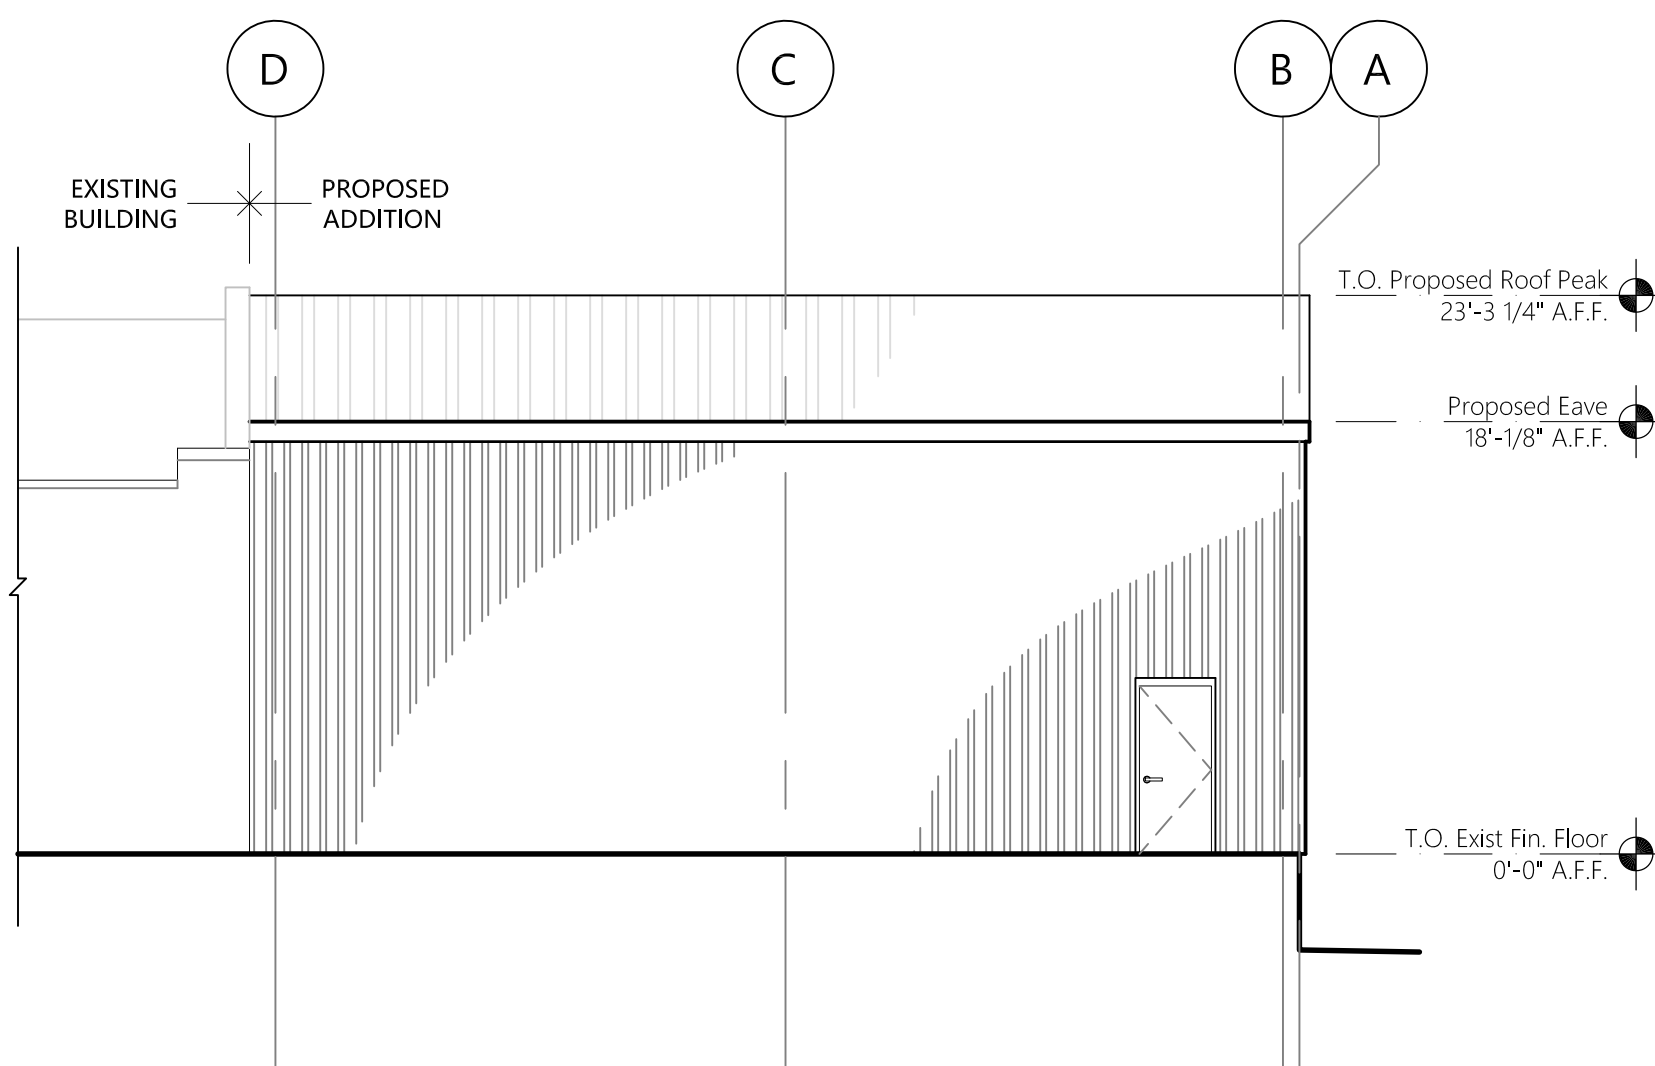

2
A3.1

EXTERIOR ELEVATION - EAST

SCALE: 1/8" = 1'-0"

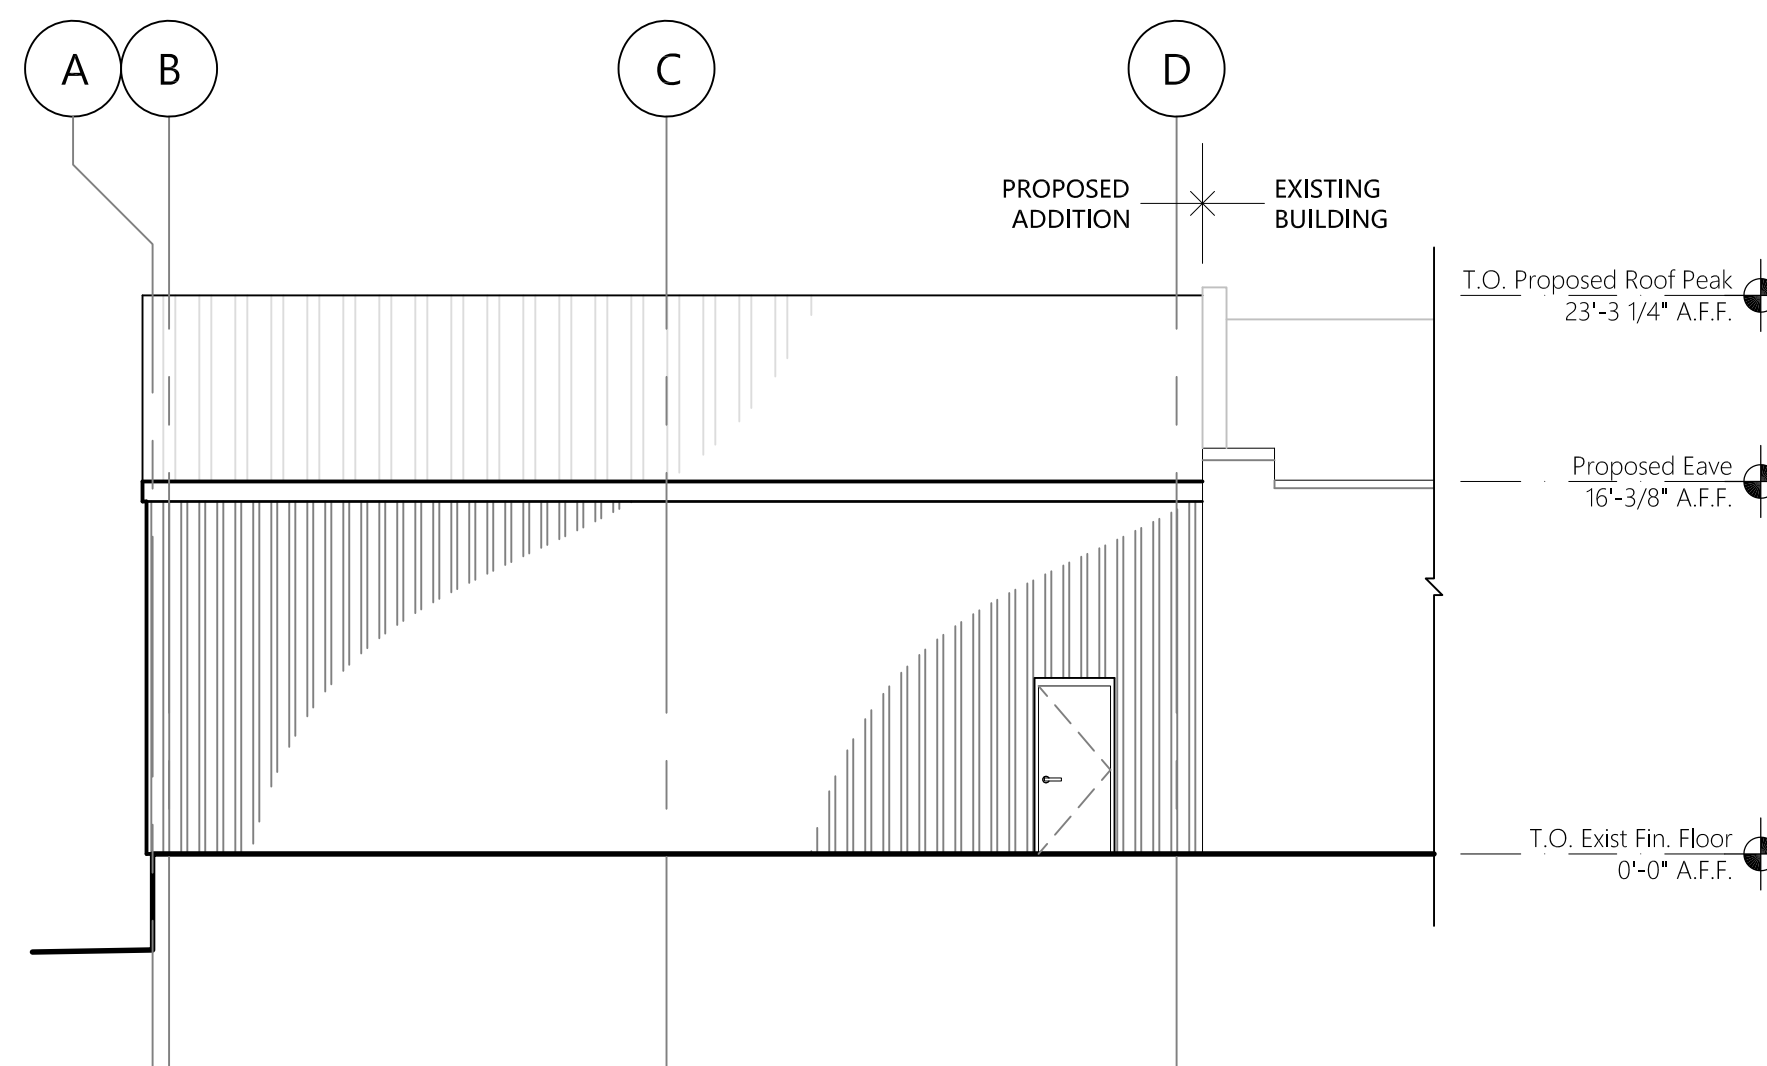

1
A3.1

EXTERIOR ELEVATION - WEST

SCALE: 1/8" = 1'-0"

Drawing Status:
**PRELIMINARY
DESIGN**
NOT FOR CONSTRUCTION

Client:

JAZ
SURFACE EXPERTS

Project:

JAZ USA - Warehouse Addition
59 Tarklin Hill Pl.,
New Bedford, MA 02745

Drawing:

**Warehouse Addition - Proposed
Exterior Elevations**

Scale: 1/8" = 1'-0"

Date: 08/05/2021

Job Number: 21034

Drawn By: CDS

Checked By: KEU

A3.1