



SITE PLAN 231-233 HILLMAN ST

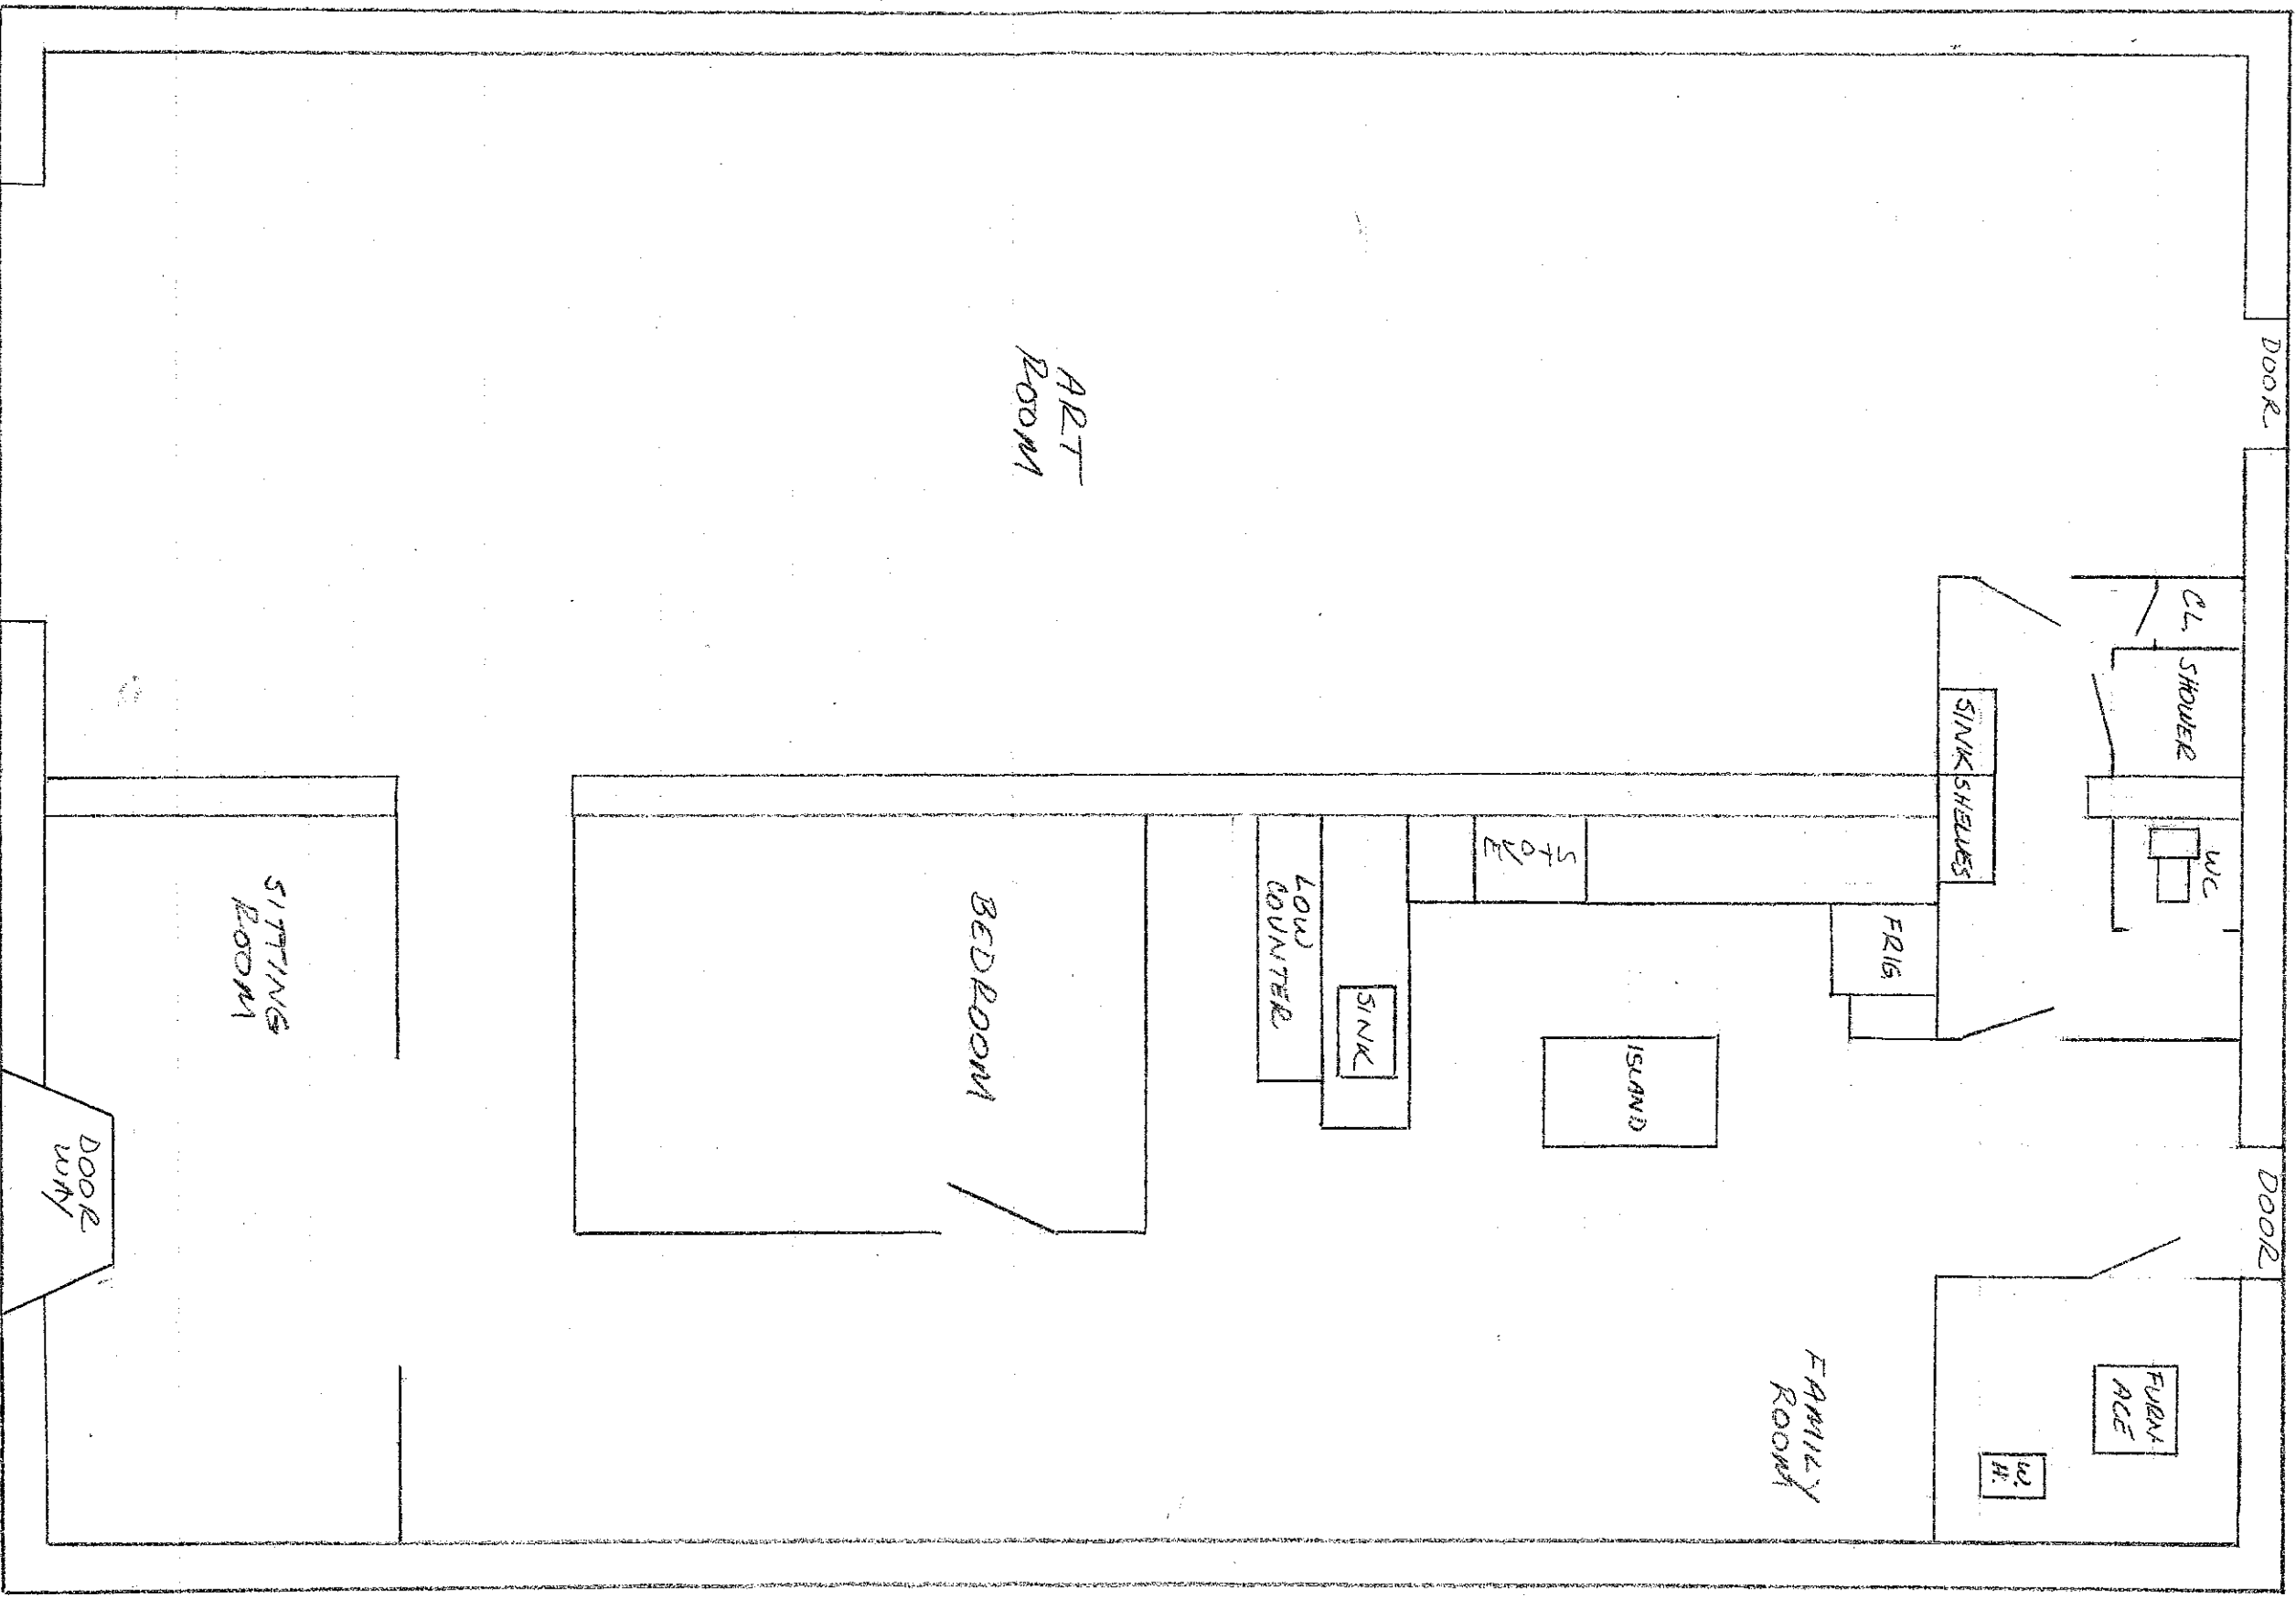

LIVING AREA
 231 - 233 HILLMAN ST
 SCALE = 1" = 4'

PLANNING
 AUG 24 2015
 DEPARTMENT

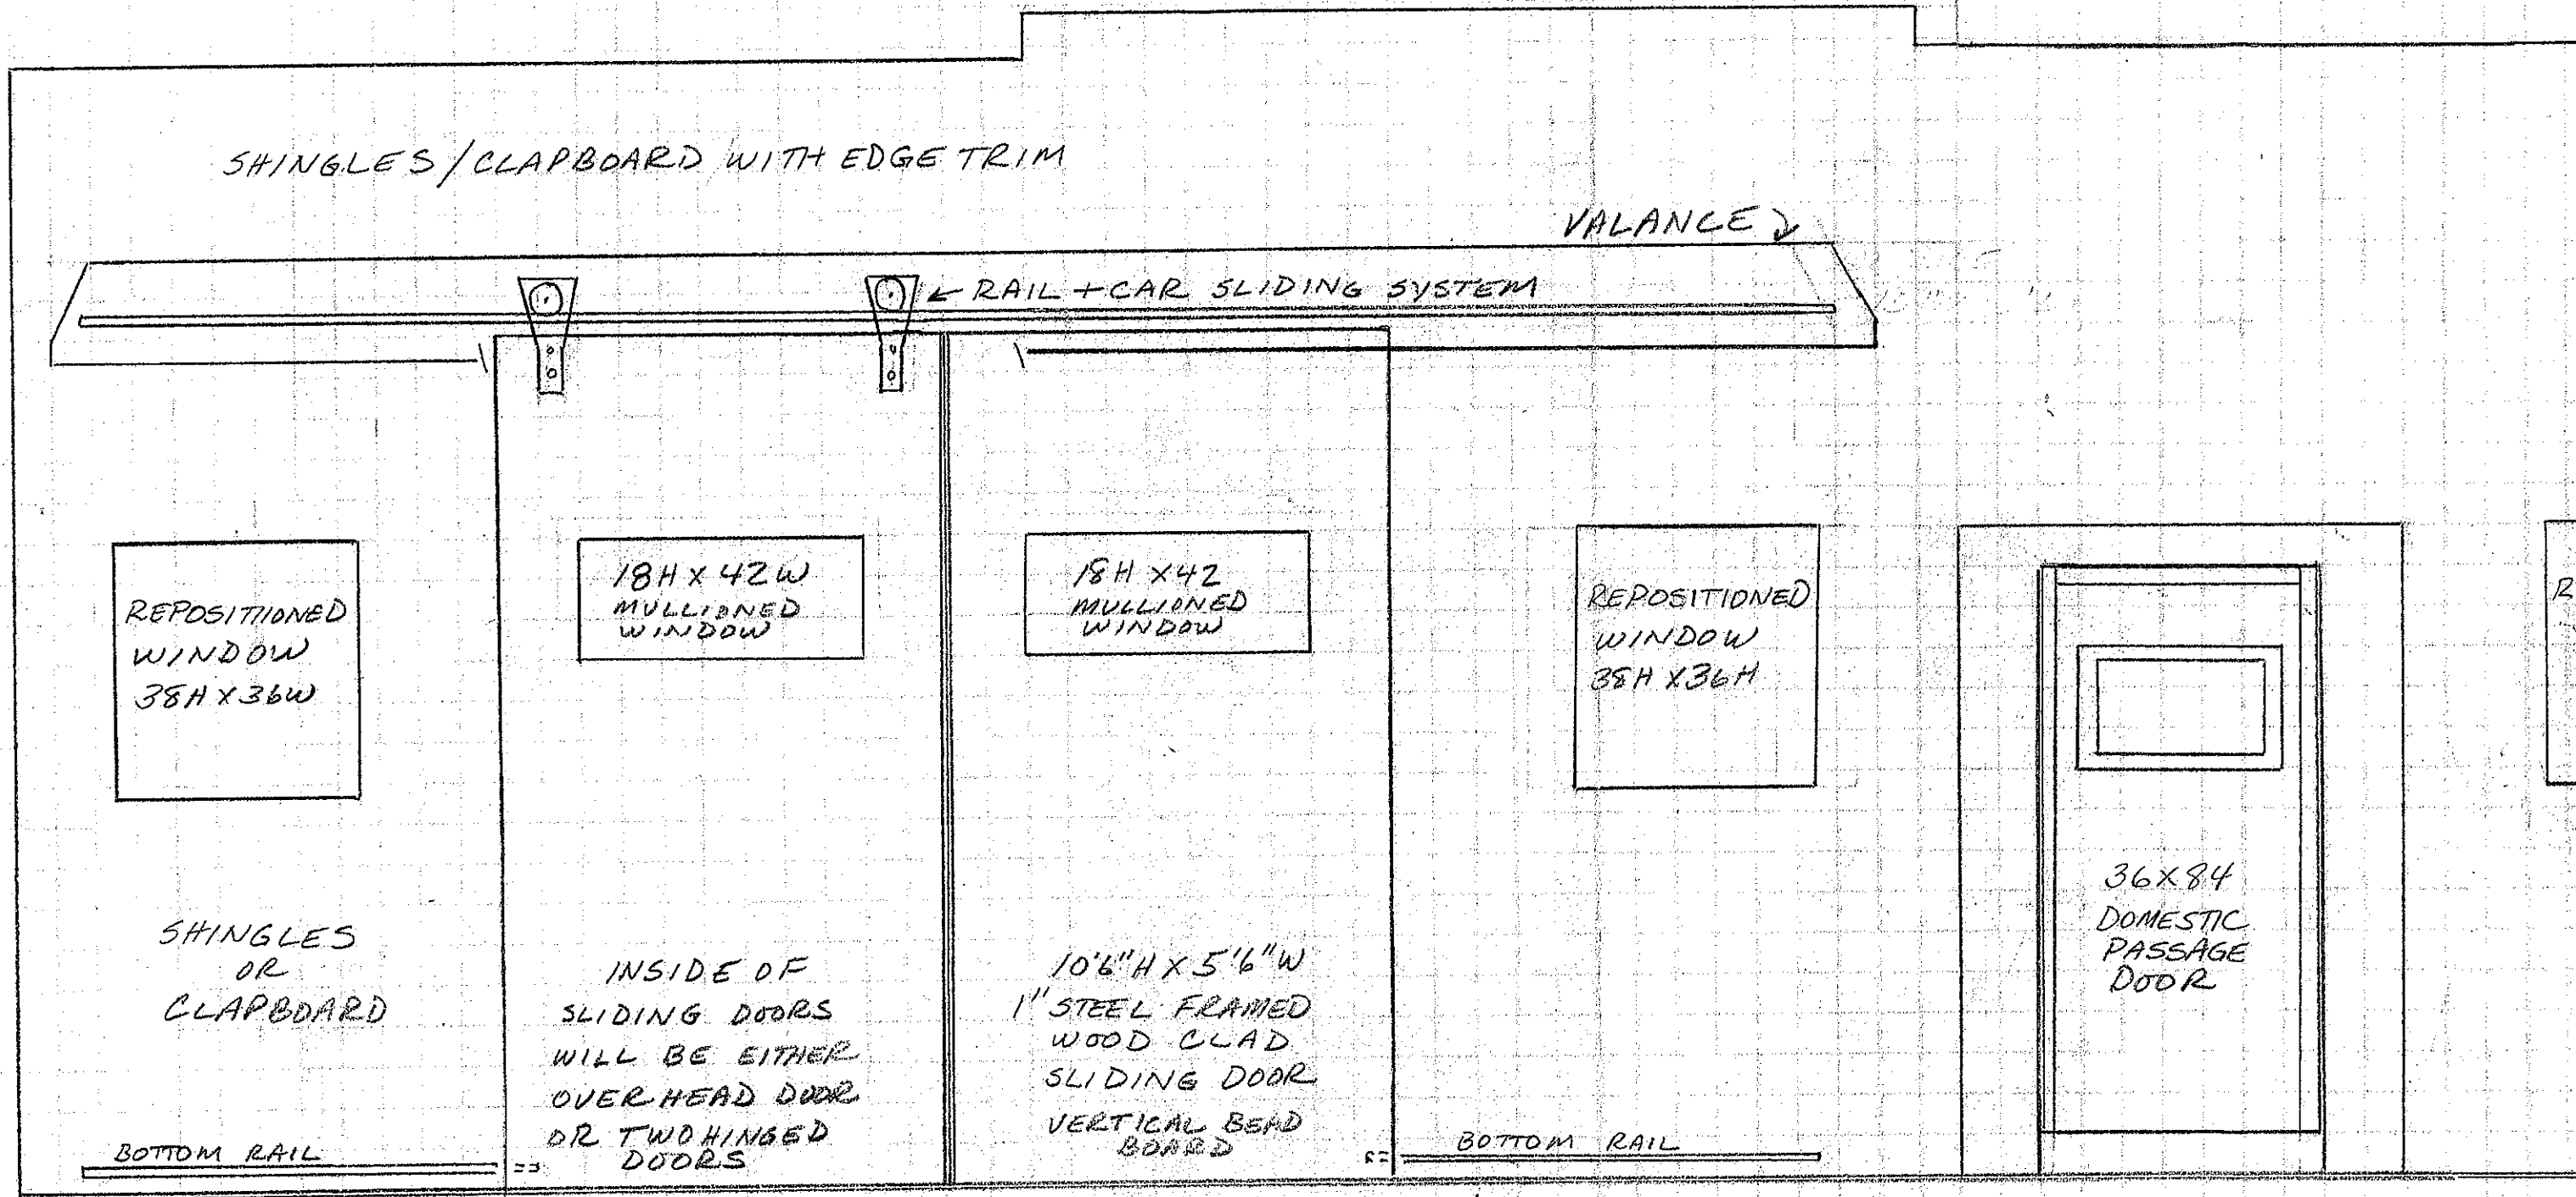

SHINGLES/CLAPBOARD WITH EDGE TRIM

VALANCE

RAIL + CAR SLIDING SYSTEM

REPOSITIONED WINDOW
38H X 36W

18H X 42W
MULLIONED WINDOW

18H X 42
MULLIONED WINDOW

REPOSITIONED WINDOW
38H X 36W

SHINGLES
OR
CLAPBOARD

INSIDE OF
SLIDING DOORS
WILL BE EITHER
OVERHEAD DOOR
OR TWO HINGED
DOORS

10'6"H X 5'6"W
1" STEEL FRAMED
WOOD CLAD
SLIDING DOOR
VERTICAL BEND
BOARD

36 X 84
DOMESTIC
PASSAGE
DOOR

BOTTOM RAIL

BOTTOM RAIL

231 HILLMAN ST

NEW EXTERIOR DRAWING
SCALE 1" = 2'