



0 EXISTING FRONT PORCH FOUNDATION & FLOOR FRAMING PLAN  
SCALE: 1/4" = 1'-0"

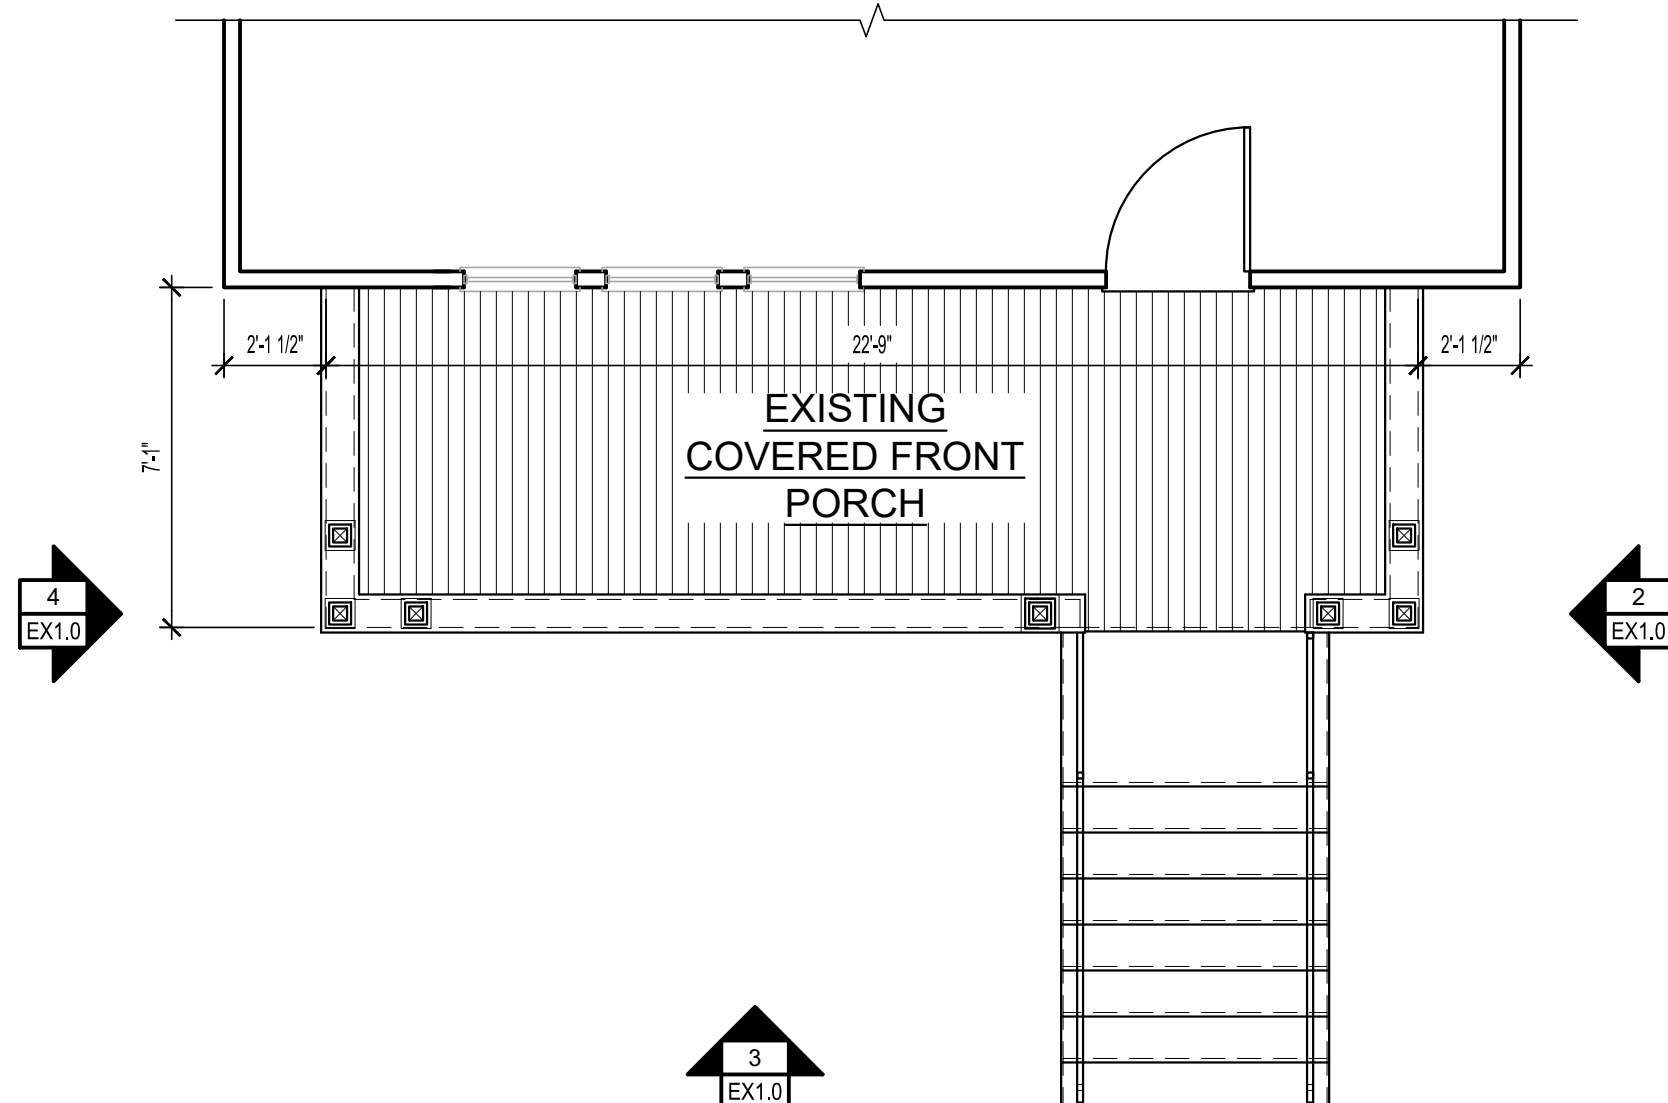


1 EXISTING FLOOR PLAN  
SCALE: 1/4" = 1'-0"

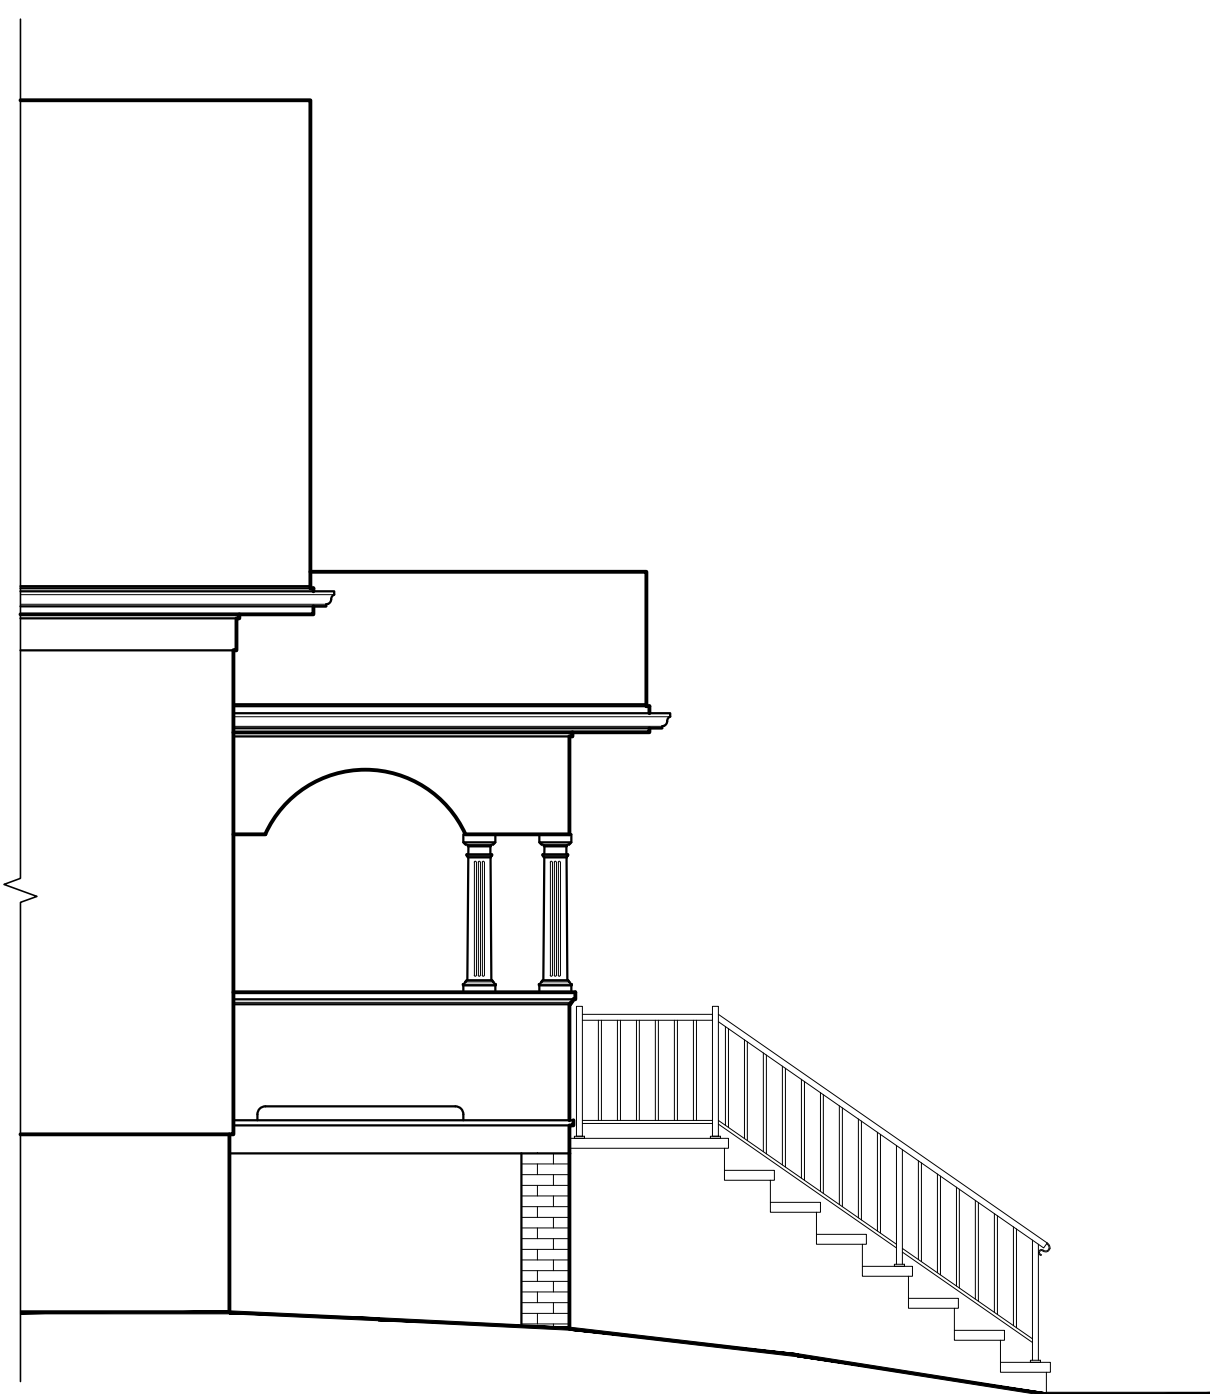

4 EXISTING LEFT SIDE ELEVATION  
SCALE: 1/4" = 1'-0"




3 EXISTING FRONT ELEVATION  
SCALE: 1/4" = 1'-0"

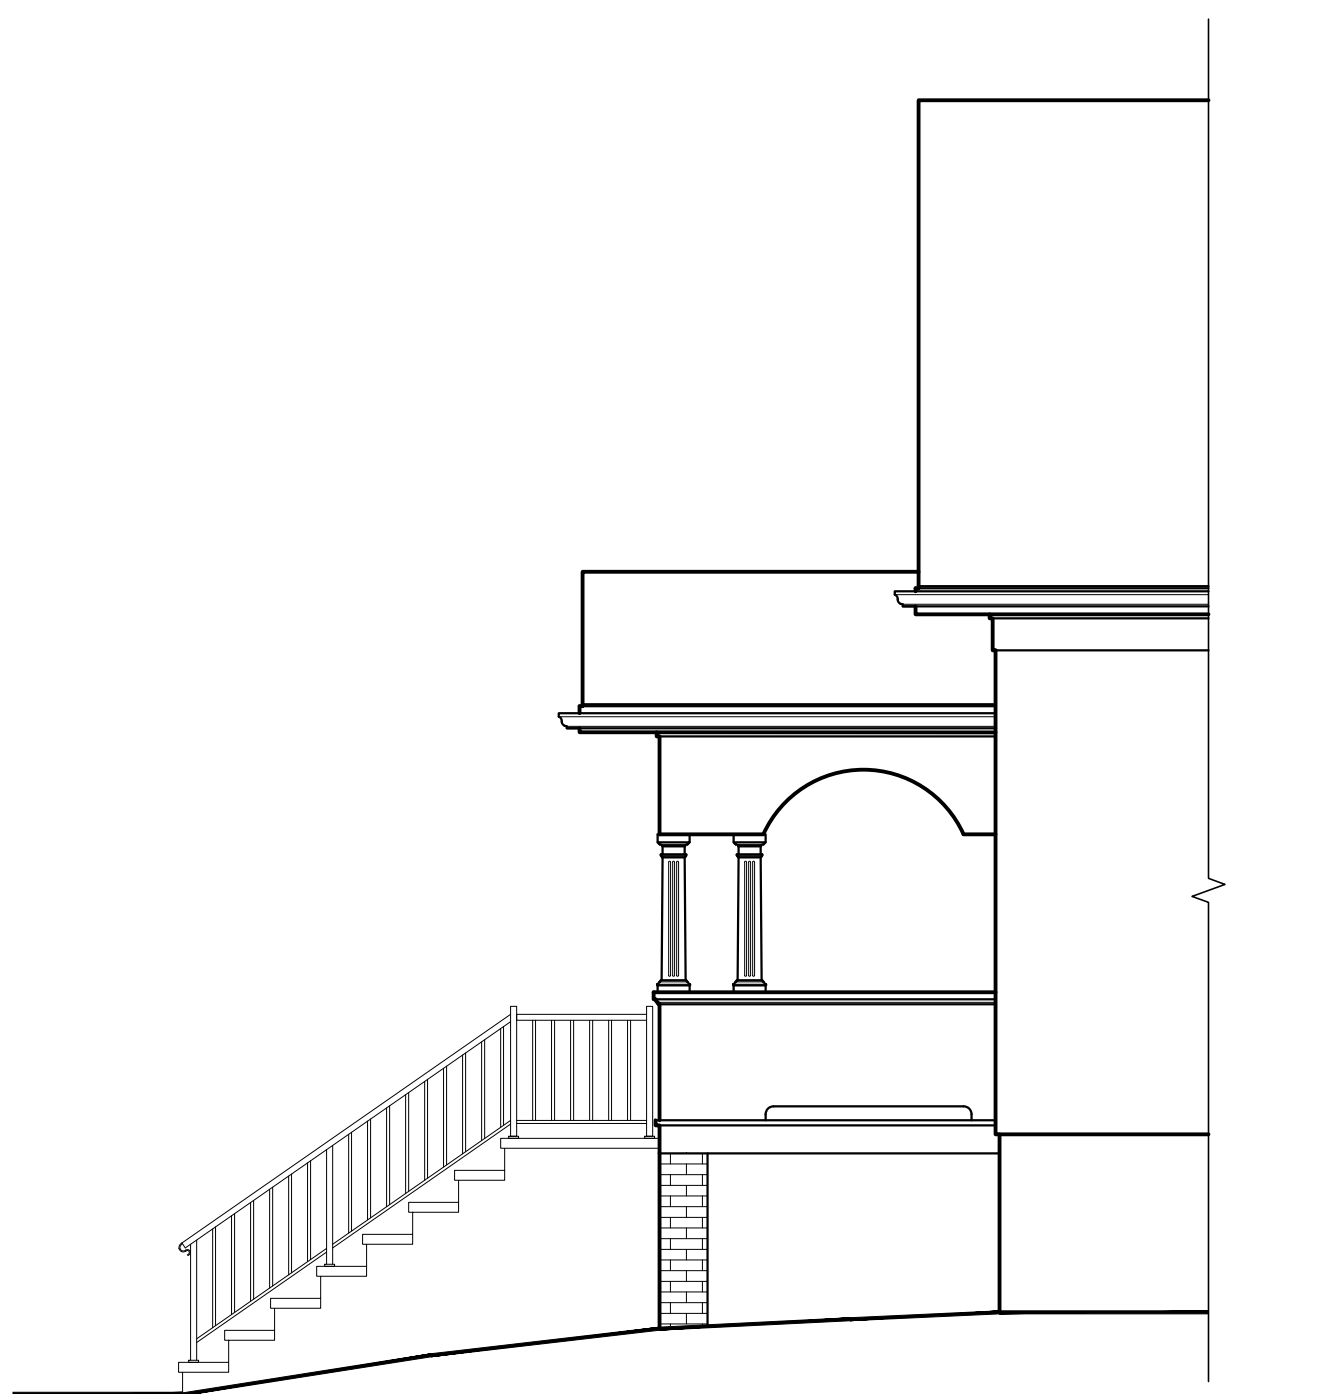

2 EXISTING RIGHT SIDE ELEVATION  
SCALE: 1/4" = 1'-0"



6 DEMOLITION ELEVATION  
SCALE: 1/4" = 1'-0"

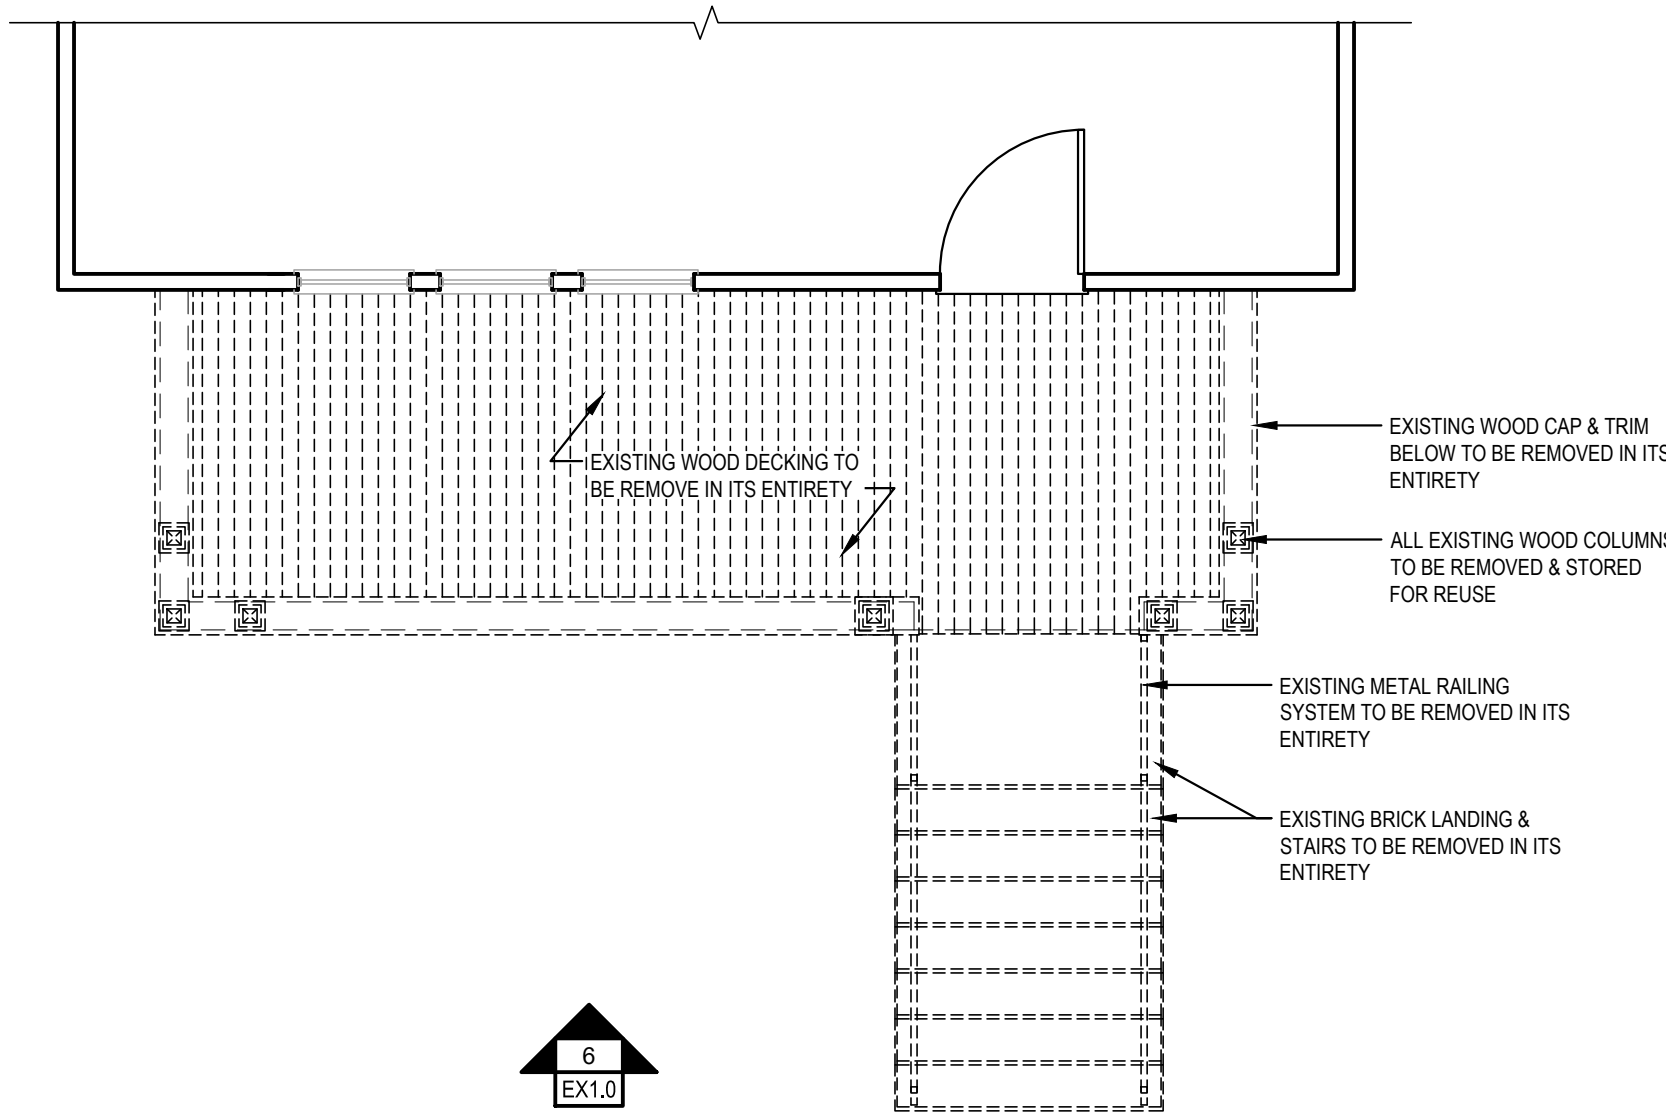

5 DEMOLITION FLOOR PLAN  
SCALE: 1/4" = 1'-0"


#### KEY DEMOLITION LEGEND

- EXISTING TO REMAIN
- EXISTING TO BE REMOVED

#### DEMOLITION GENERAL NOTES

1. THE CONTRACTOR SHALL BE RESPONSIBLE FOR VERIFYING ALL EXISTING CONDITIONS IN THE FIELD PRIOR TO ANY DEMOLITION OR CONSTRUCTION. ANY DISCREPANCIES RELATING TO THE DRAWINGS SHALL BE REPORTED TO THE ARCHITECT IMMEDIATELY.
2. THE CONTRACTOR SHALL BE AWARE OF SELECTIVE DEMOLITION AT ALL SECTIONS OF WORK, REVIEWING ALL NEW DETAILS TO DETERMINE WHAT IS TO BE REMOVED OR TO REMAIN AND WILL BE RESPONSIBLE FOR REPLACEMENT IN-KIND ALL WORK INADVERTENTLY REMOVED.
3. THE CONTRACTOR SHALL REMOVE ITEMS TO BE DEMOLISHED AS INDICATED ON THE DRAWINGS WITH CARE BEING TAKEN NOT TO DAMAGE ADJACENT TO REMAIN ITEMS. THE WORK AREA WILL BE LEFT CLEAN AND READY TO RECEIVE NEW WORK ON A DAILY BASIS.
4. CONTRACTOR SHALL BE RESPONSIBLE TO PROVIDE TEMPORARY BARRICADES AT BUILDING ENTRIES TO PROTECT THE GENERAL PUBLIC AS REQUIRED.
6. CONTRACTOR TO PROVIDE ADEQUATE PROTECTION OF EXISTING BUILDING DURING COURSE OF CONSTRUCTION.

NORTH ARROW

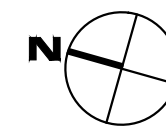

CONSULTANTS

REVISIONS

PROJECT PHASE

CD

PROJECT NUMBER

PROJECT NAME/LOCATION


FRONT PORCH  
ALTERATIONS FOR:  
SEAN MORIARTY

424 W. RODNEY FRENCH BLVD.  
NEW BEDFORD, MA 02744

DRAWING TITLE

EXISTING PORCH  
PLANS, EXTERIOR  
ELEVATIONS, DEMO  
PLAN & ELEVATION

STAMP

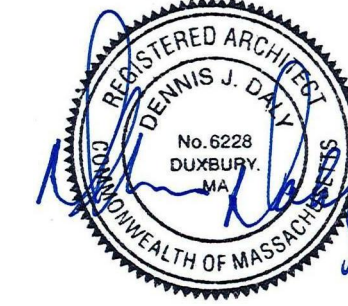

DRAWING INFORMATION

SCALE AS SHOWN


DRAWN BY

CHECKED


DATE JUNE 11, 2019

DRAWING NUMBER


EX1.0

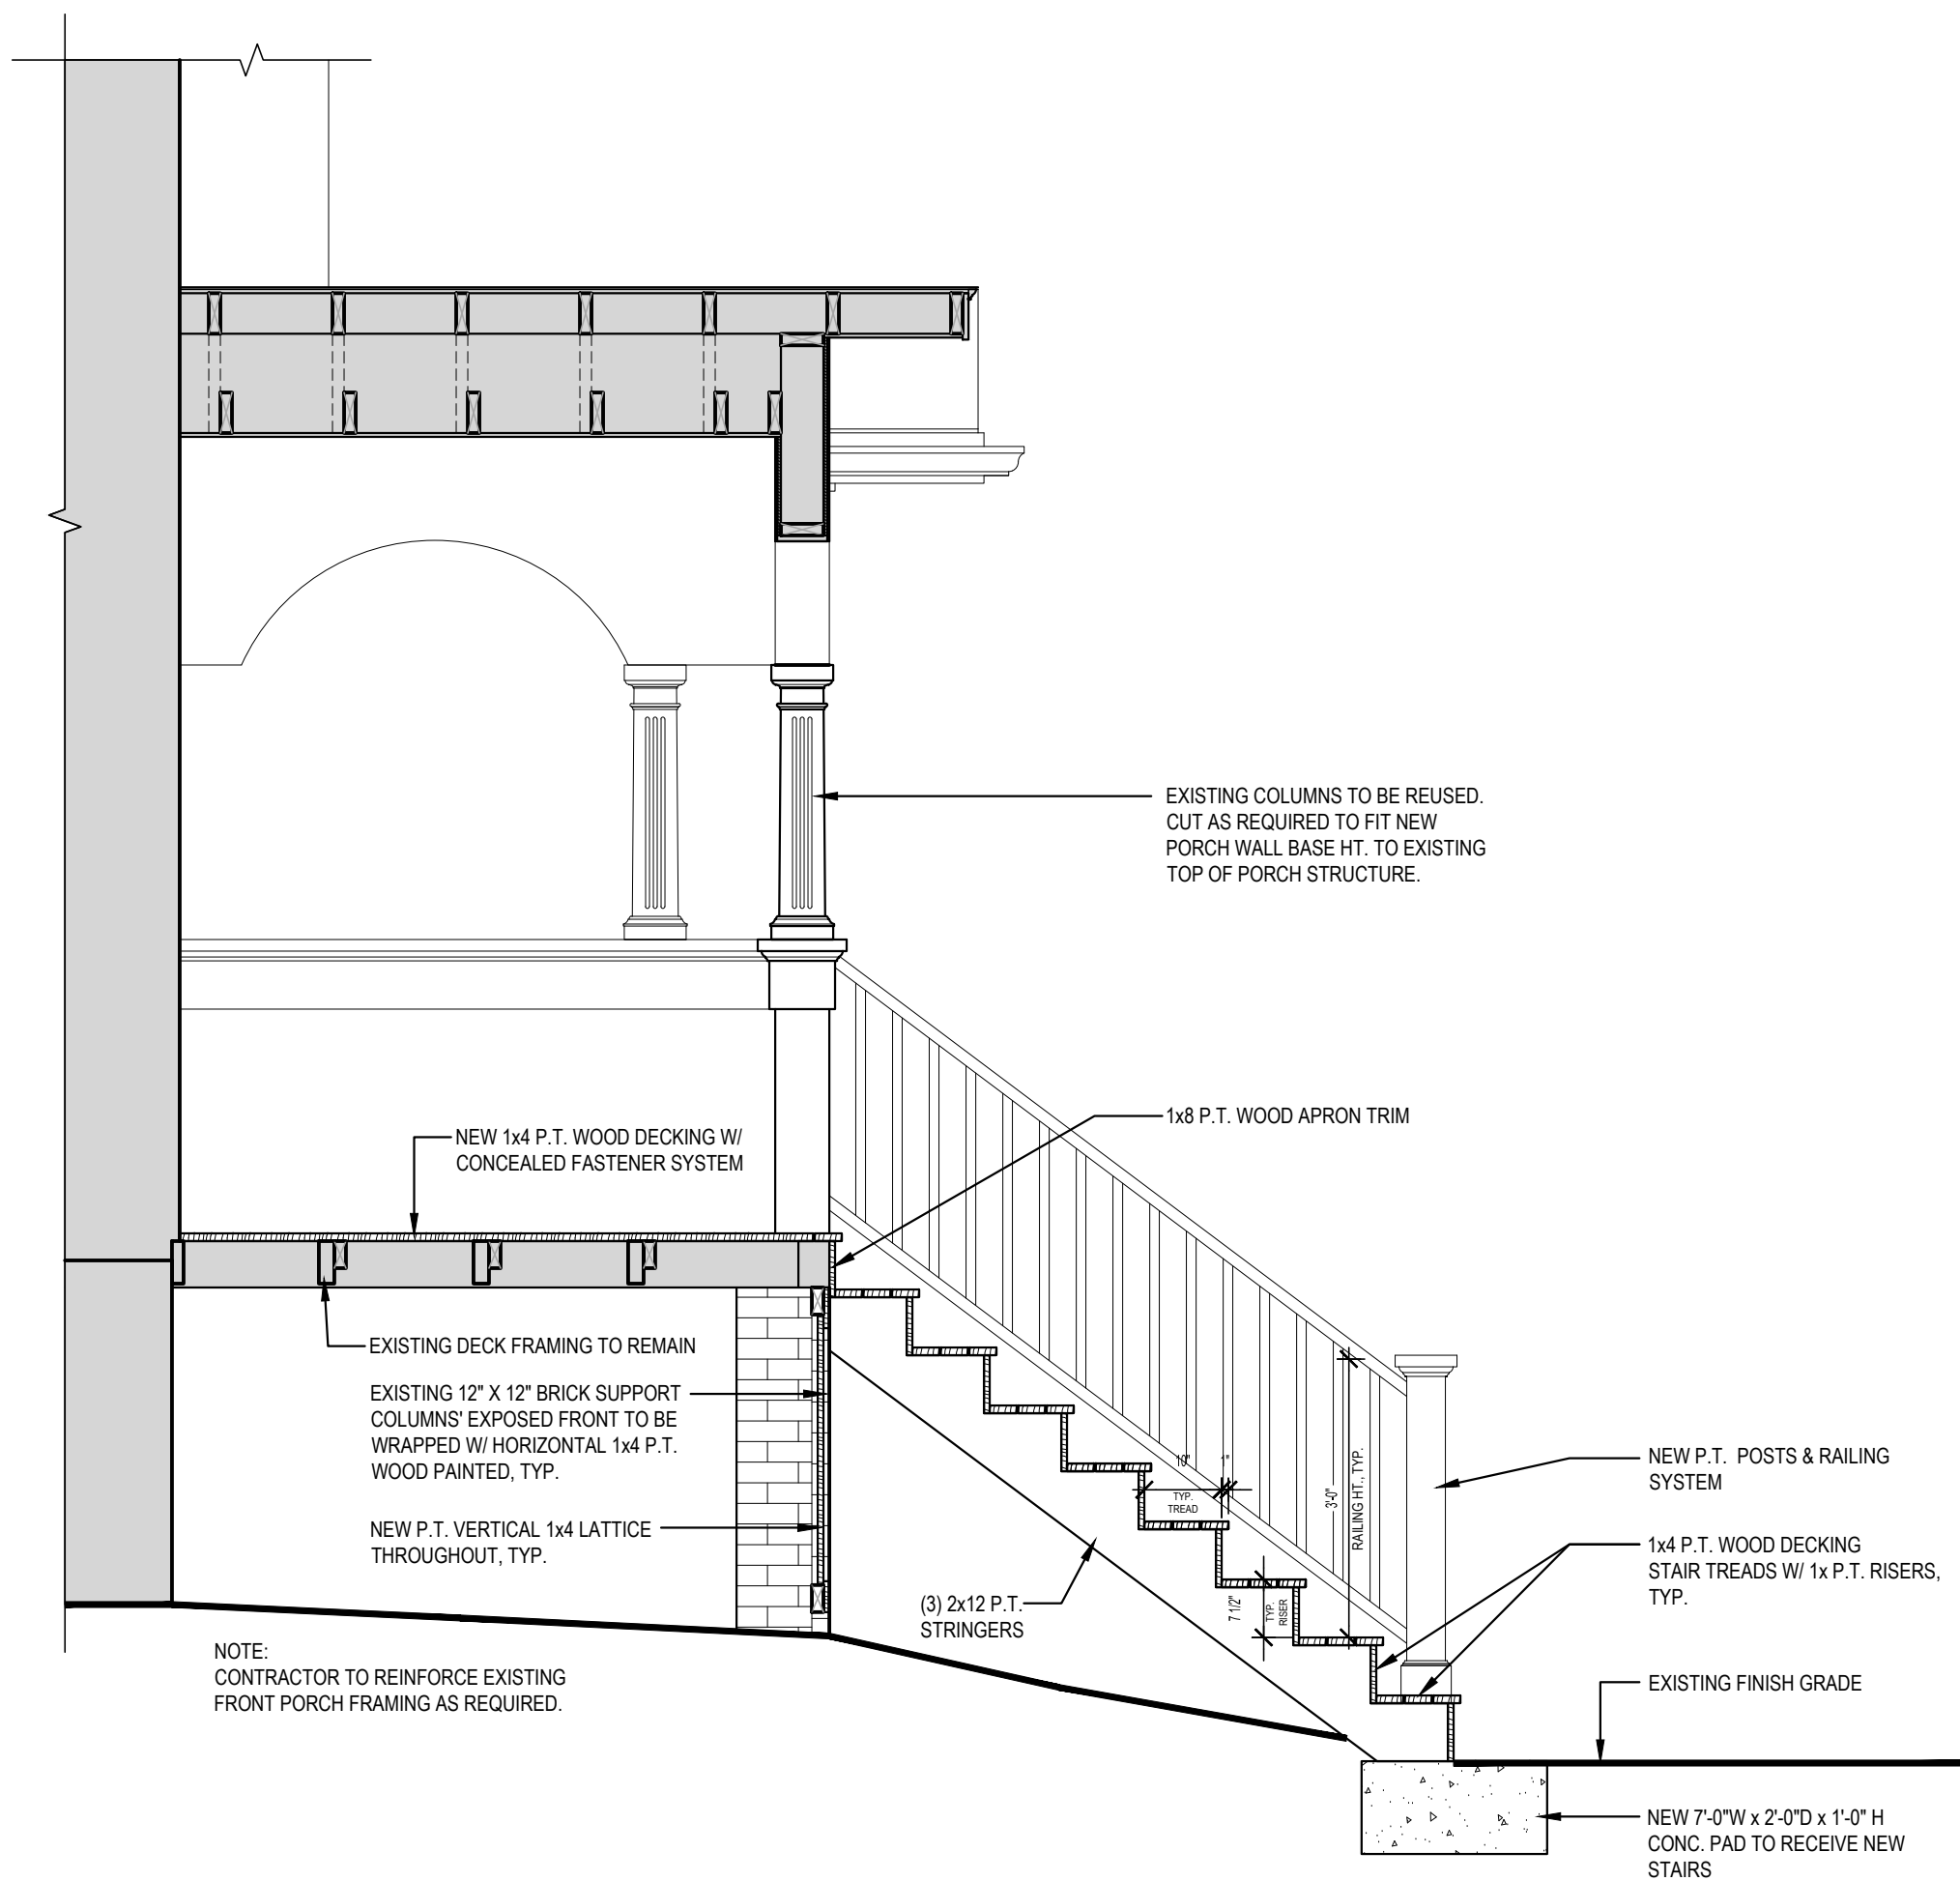


6 PROPOSED SECTION AT NEW PORCH STAIRS  
SCALE: 1/2" = 1'-0"

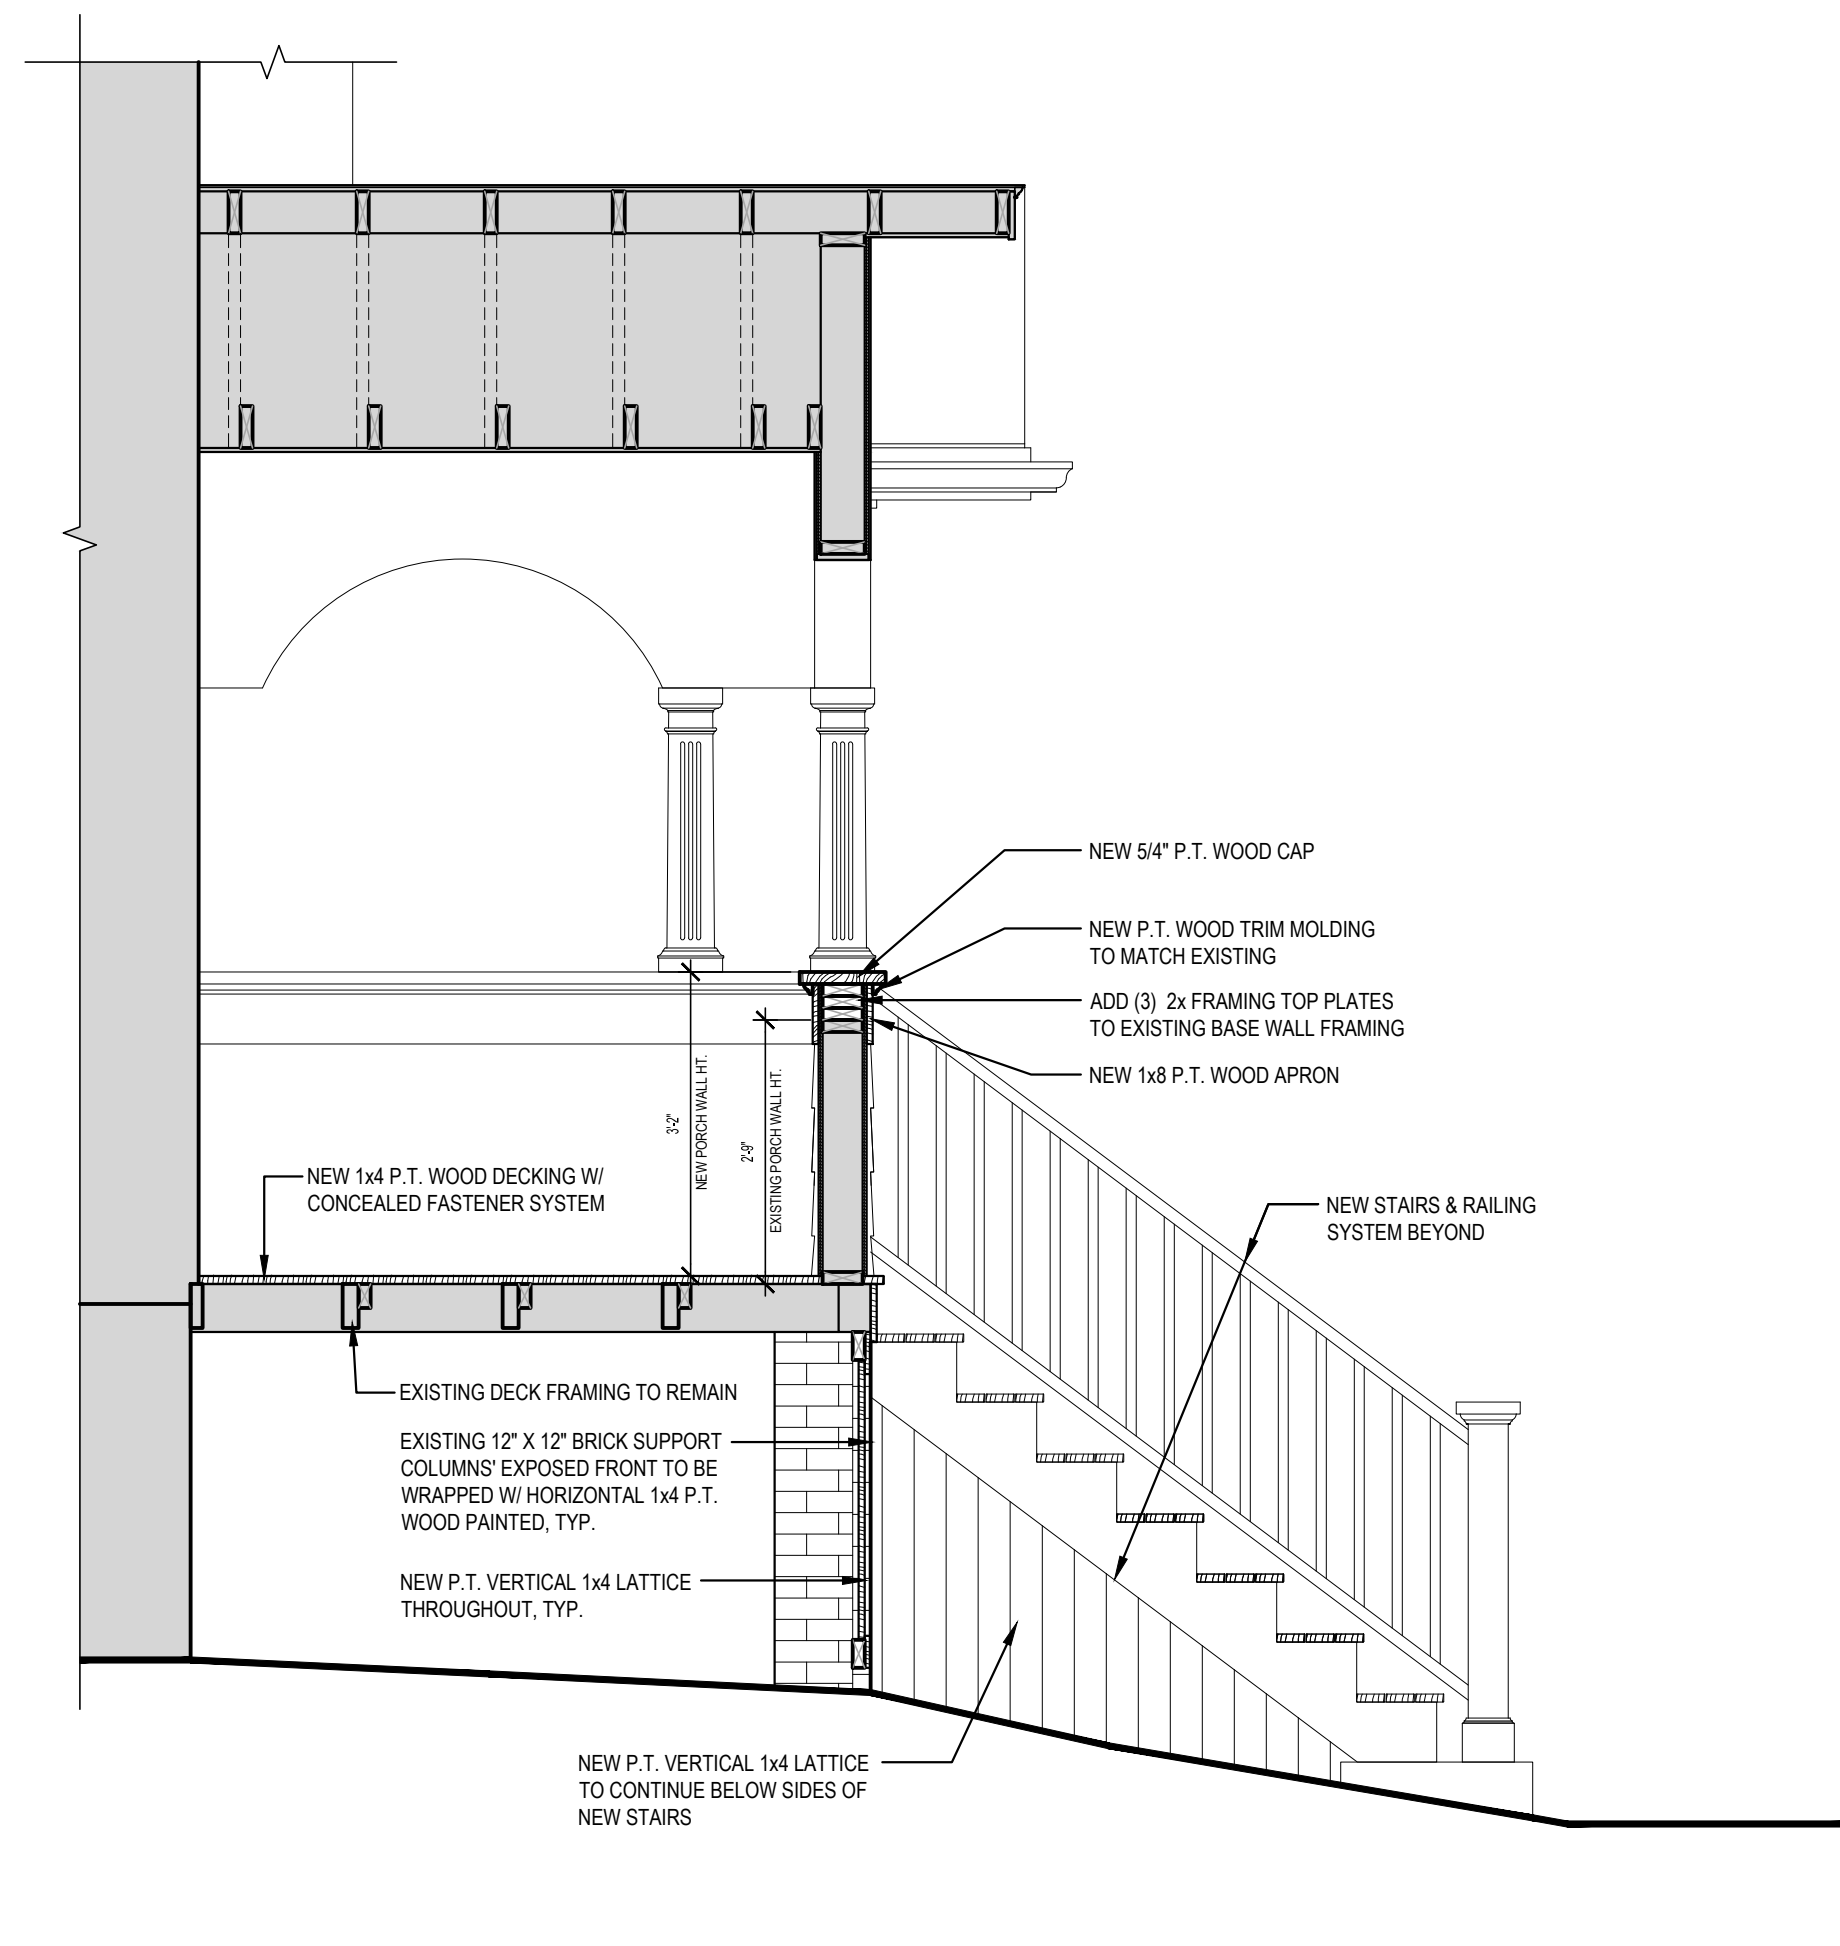


5 PROPOSED SECTION AT FRONT PORCH  
SCALE: 1/4" = 1'-0"

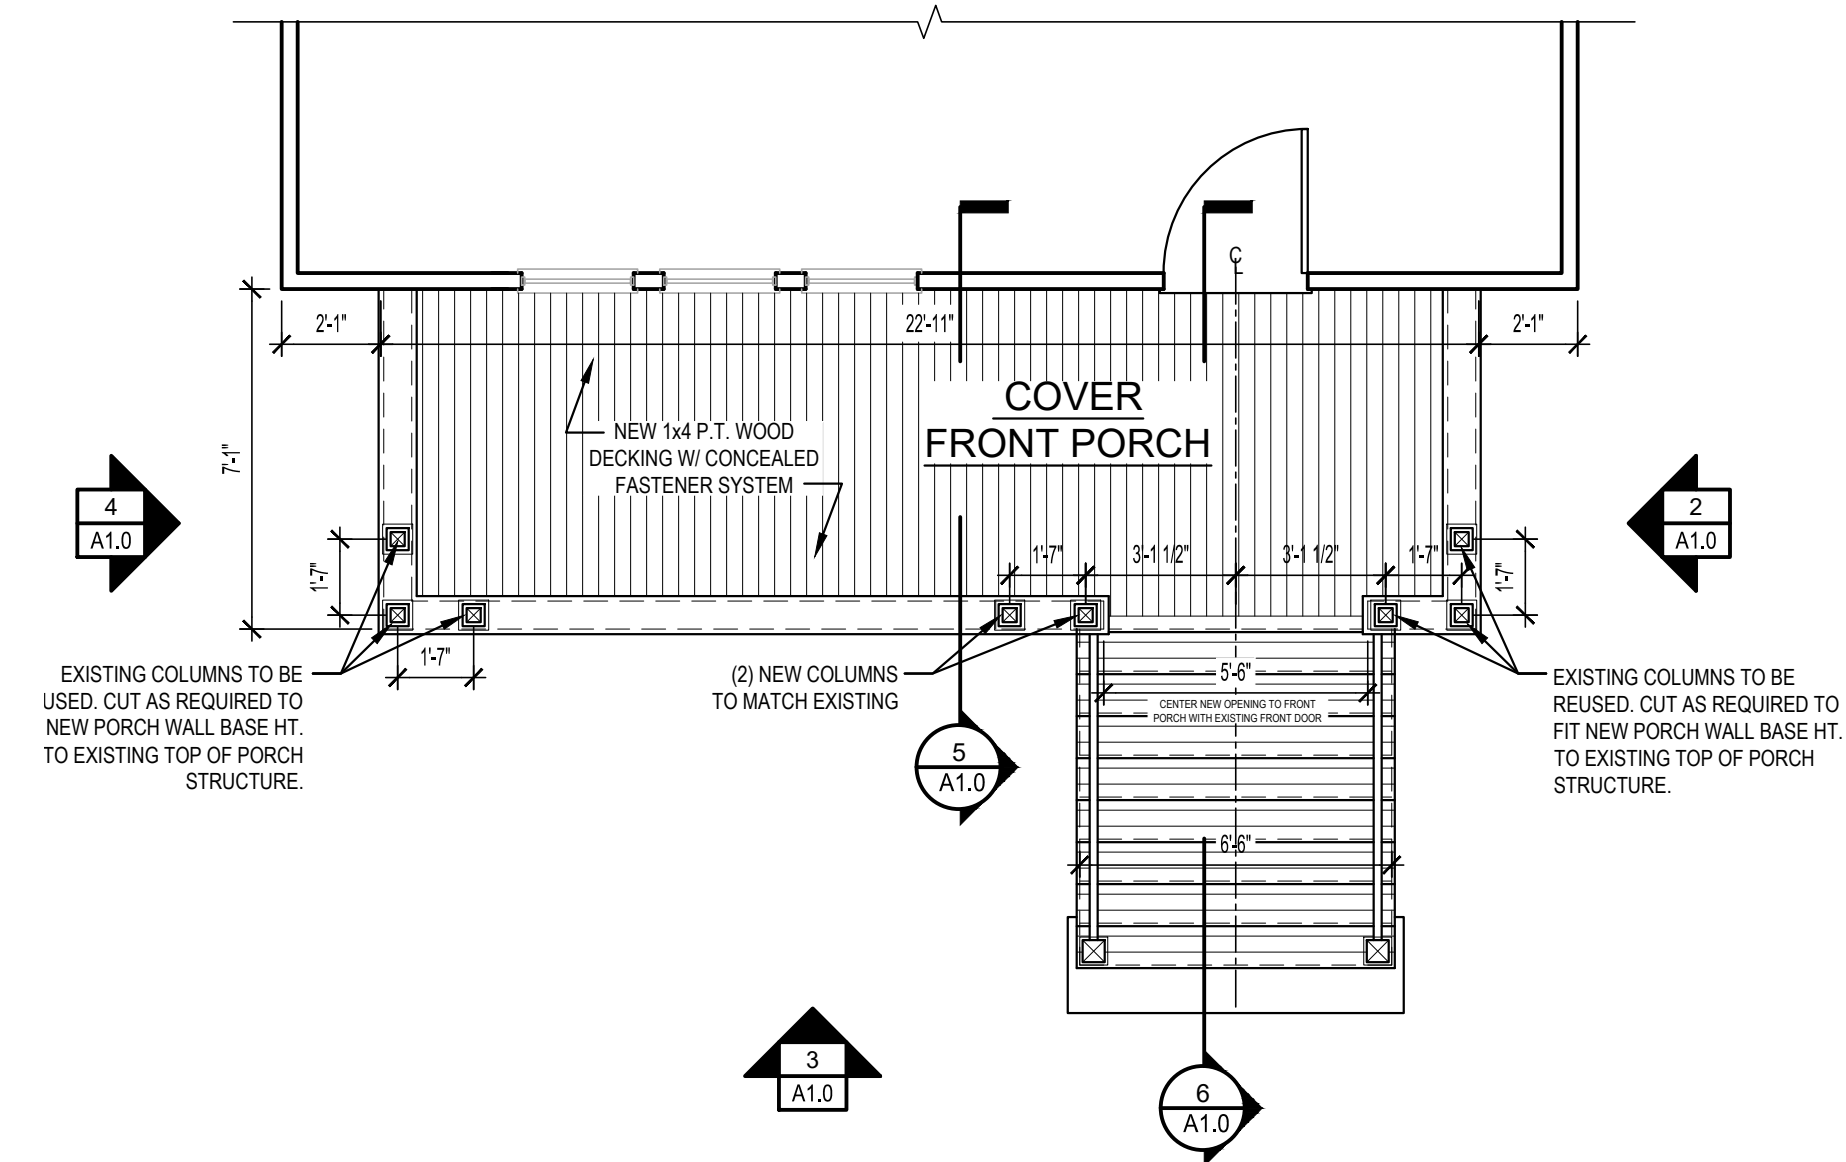


1 PROPOSED FLOOR PLAN  
SCALE: 1/4" = 1'-0"

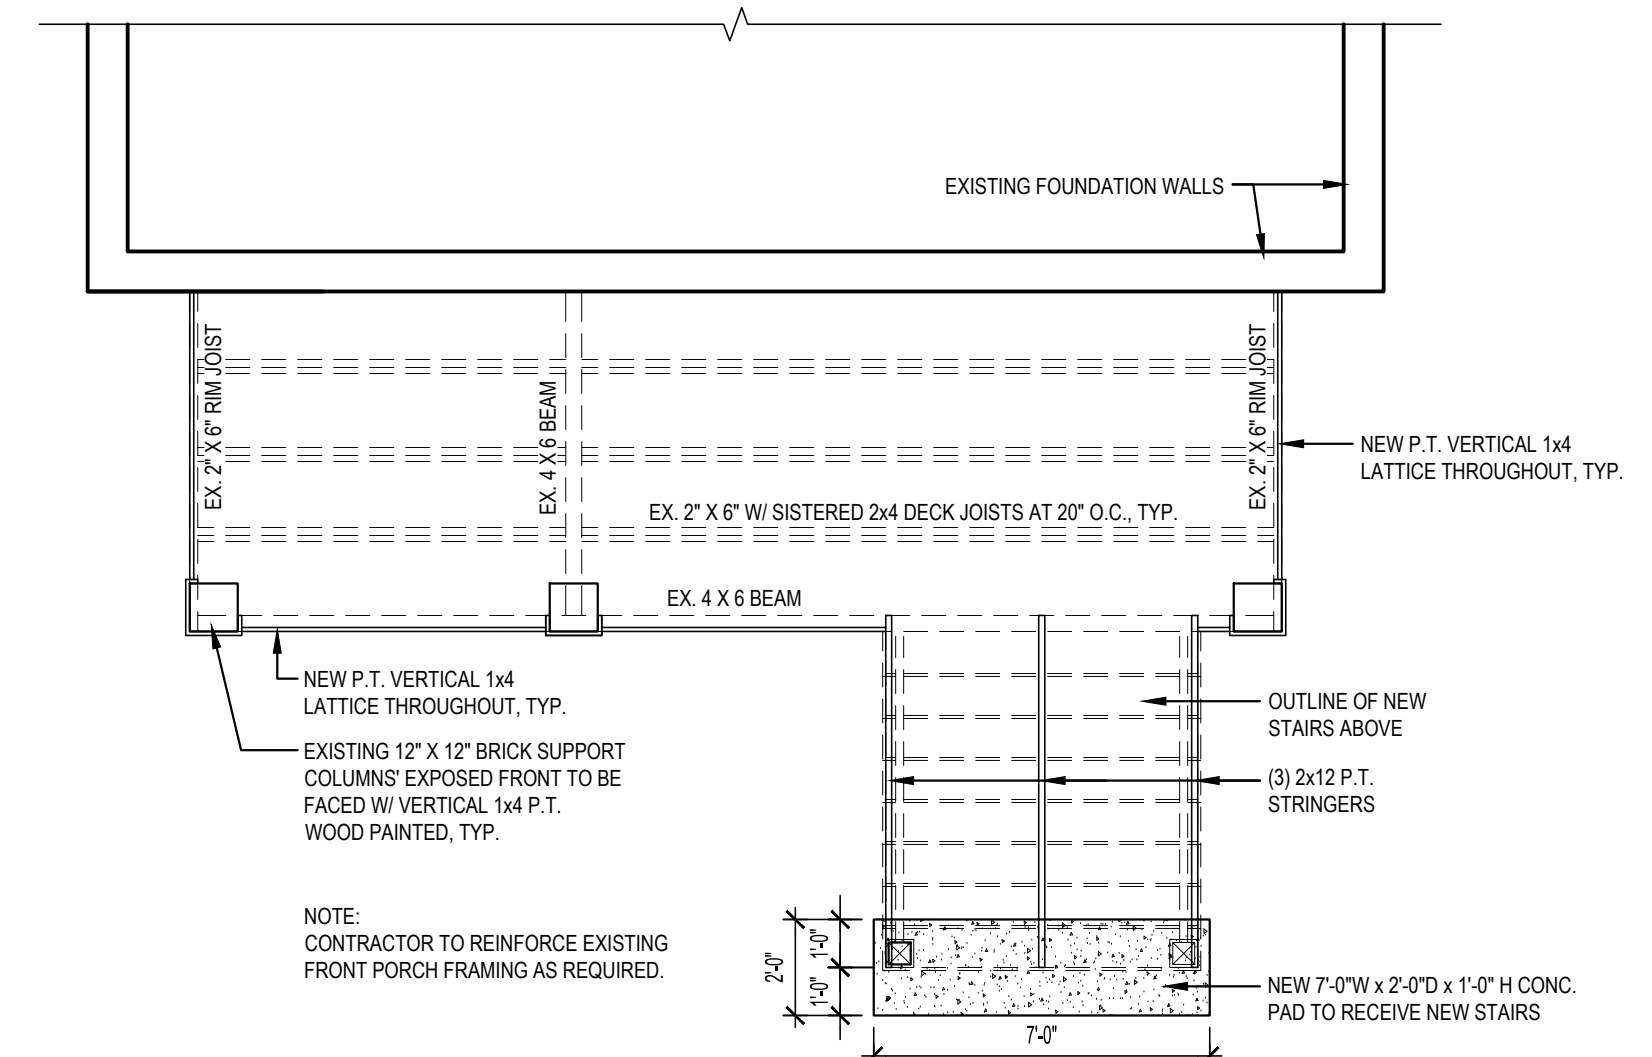


0 PROPOSED FOUNDATION & FRAMING PLAN  
SCALE: 1/4" = 1'-0"

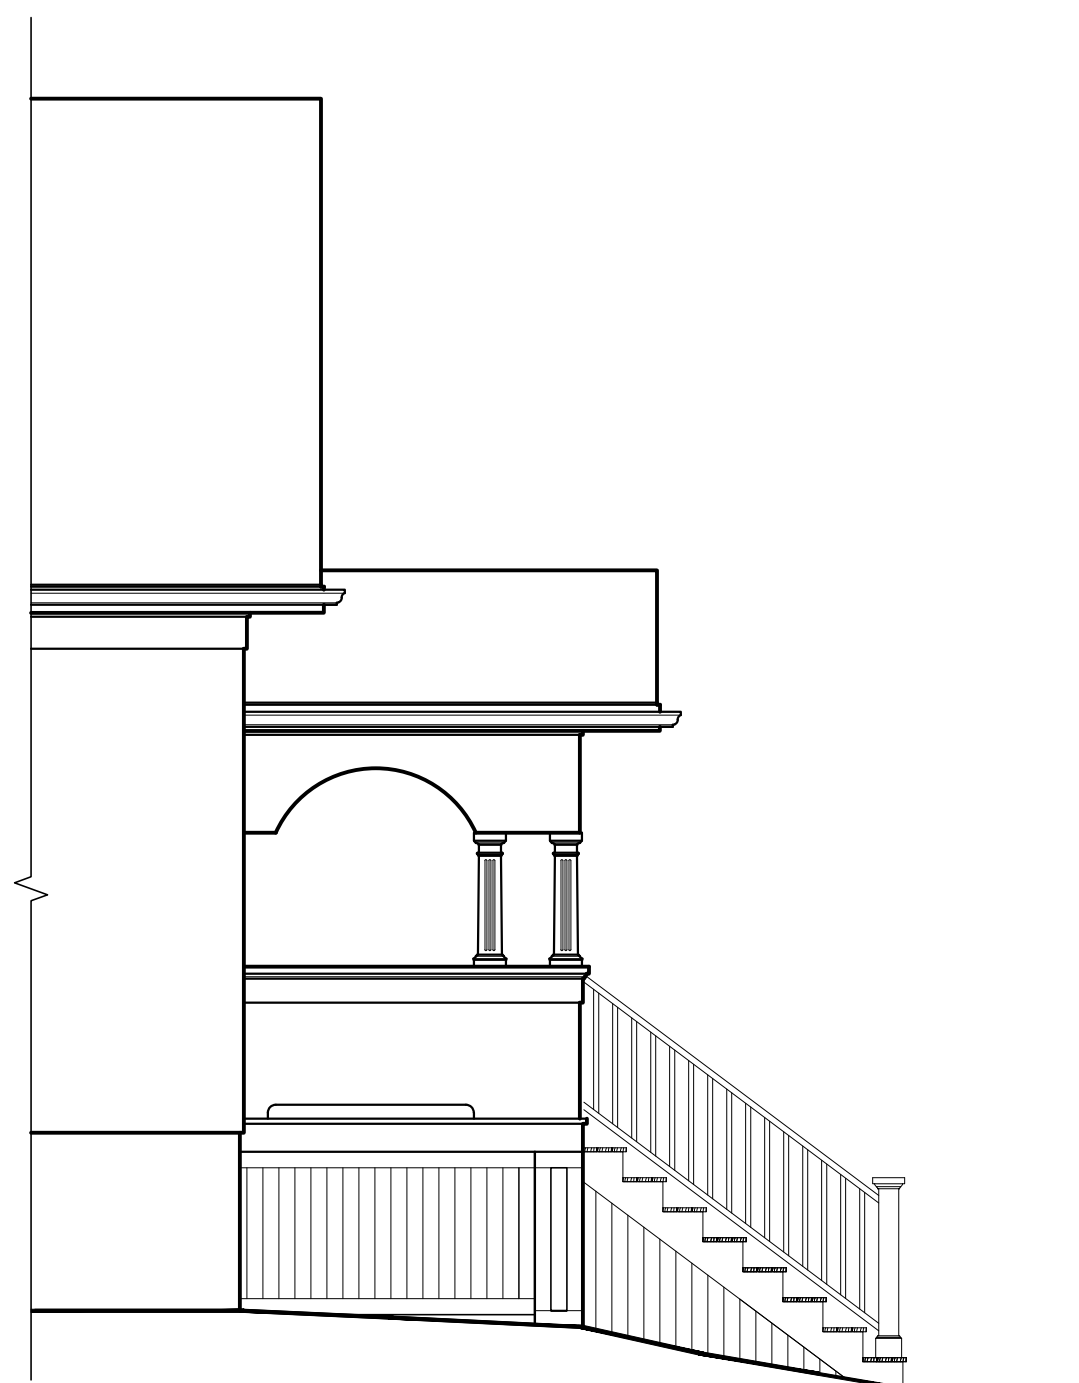


4 PROPOSED LEFT SIDE ELEVATION  
SCALE: 1/4" = 1'-0"

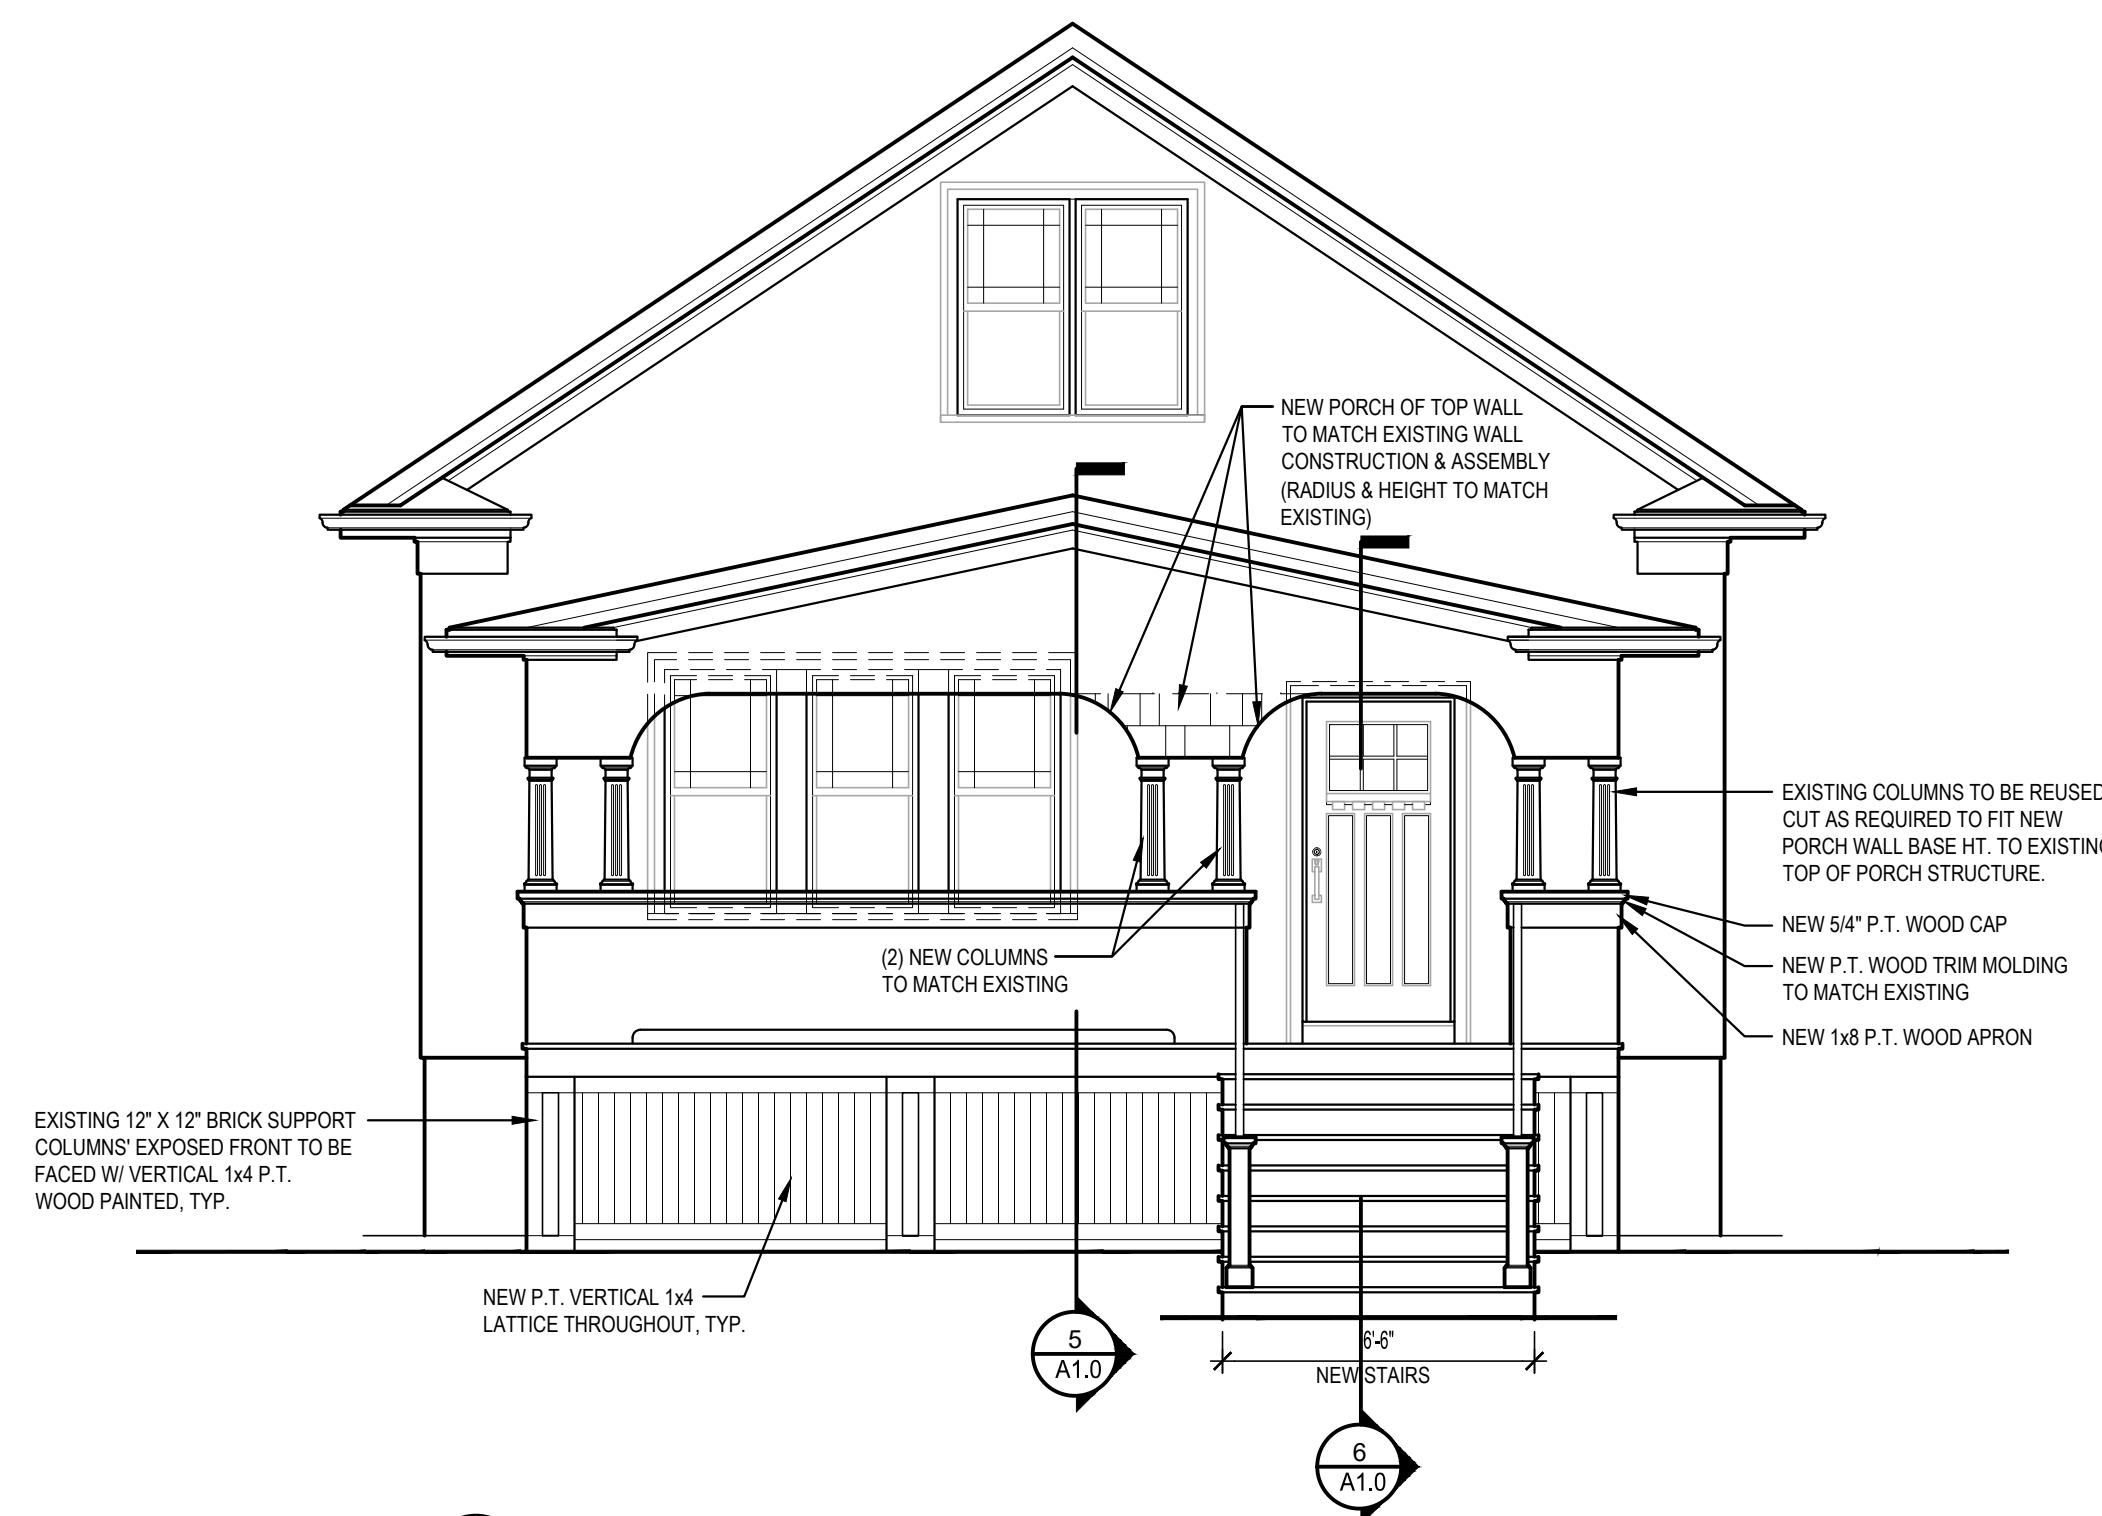

3 PROPOSED FRONT ELEVATION  
SCALE: 1/4" = 1'-0"

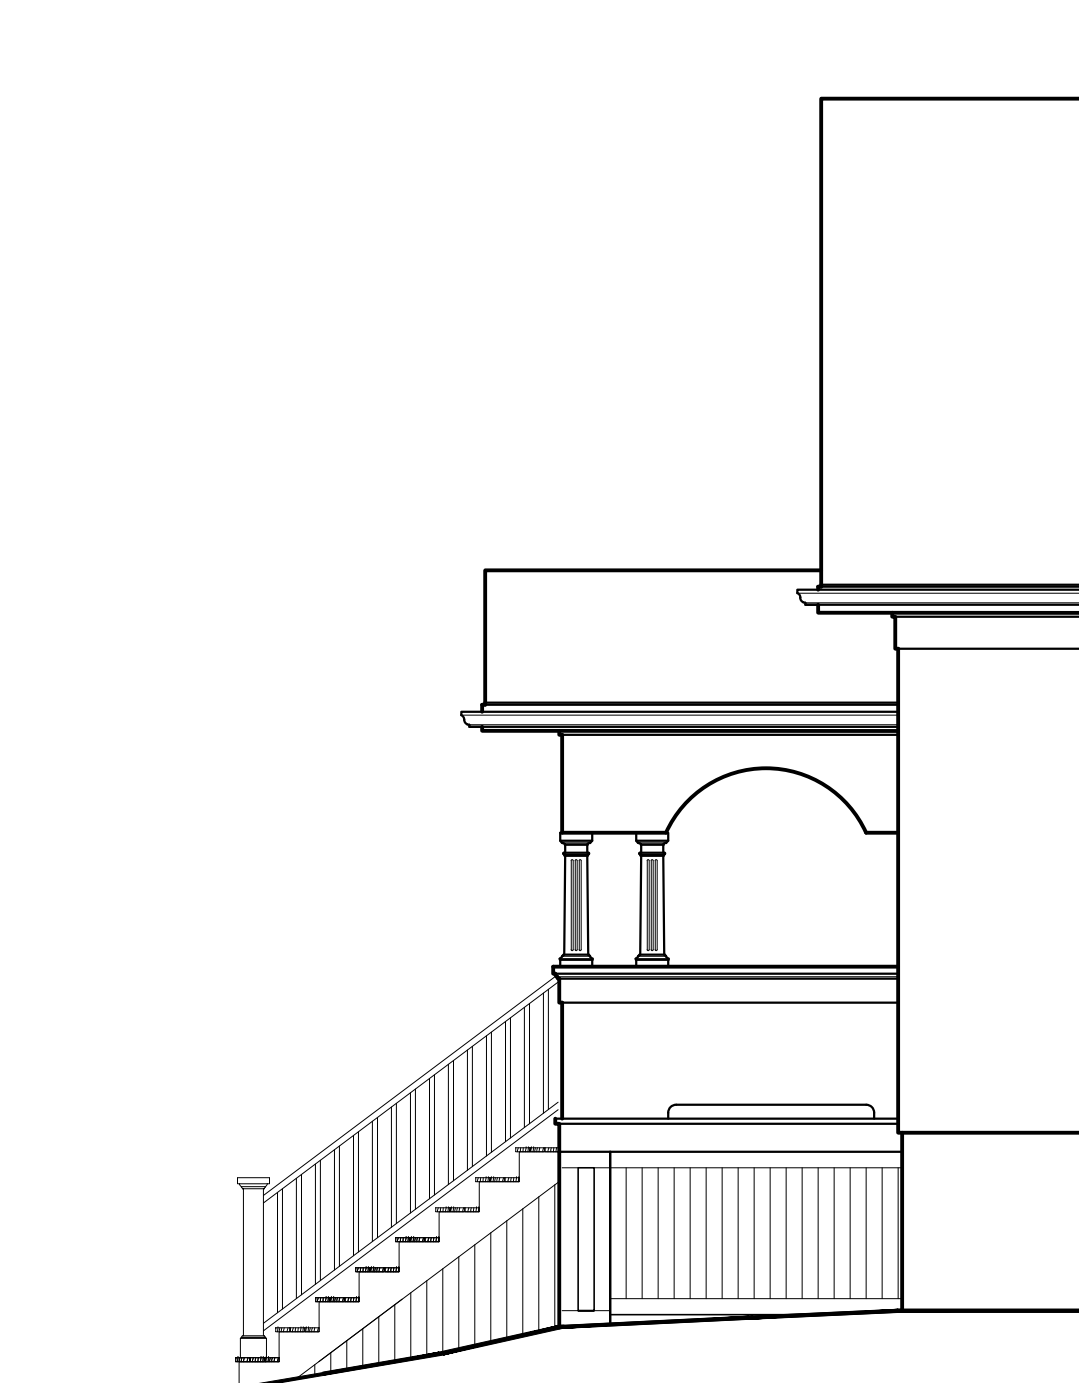

2 PROPOSED RIGHT SIDE ELEVATION  
SCALE: 1/4" = 1'-0"

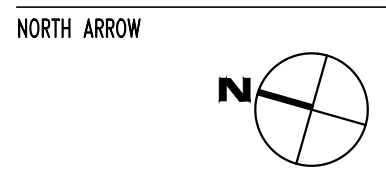

CONSULTANTS

REVISIONS

PROJECT PHASE

CD

PROJECT NUMBER

PROJECT NAME/LOCATION

FRONT PORCH ALTERATIONS FOR: SEAN MORIARTY

424 W. RODNEY FRENCH BLVD.  
NEW BEDFORD, MA 02744

DRAWING TITLE

PROPOSED PORCH PLANS, EXTERIOR ELEVATIONS & DETAIL SECTIONS

STAMP



DRAWING INFORMATION

SCALE AS SHOWN

DRAWN BY

CHECKED

DATE JUNE 11, 2019

DRAWING NUMBER

A1.0