

# EXISTING CONDITIONS FIRST FLOOR PLAN

SCALE: 1/4" = 1'-0"

Copyright © 2020 by Comprehensive Design/Build Services. ALL RIGHTS RESERVED. The plans, drawings, designs, specifications and other arrangements on this sheet are and shall remain the property of Comprehensive Design/Build Services. No part thereof shall be copied, disclosed to others, or used in connection with any work or project, other than the specified project for which they have been prepared and developed, without the express knowledge and written consent of Comprehensive Design/Build Services. Comprehensive Design/Build Services shall not be responsible for construction means, methods, tech-niques, or procedures utilized by the contractors, nor for the safety of public or contractor's employees; or for the failure of the contractor to carry out the work in accordance with the contract documents. Comprehensive Design/Build Services liability for this plan is limited to the extent of its fee less third party costs.

Note: All sub-trades and fabricators shall be responsible for ensuring proper location and fit of all field construction and manufactured items called for or shown on this drawing.

Note: All sub-trades and fabricators shall be responsible for ensuring proper location and fit of all field construction and manufactured items called for or shown on this drawing.


PROPOSED Renovation

COMPREHENSIVE DESIGN / BUILD SERVICES  
a Division of Integrated House Wrights, LLC  
P.O. BOX 578 WEST WAREHAM, MA 02576-0578  
T/F: 508.291.1061  
email: armance@cdbsdesigns.com

No.	Date	Revision
1		
2		
3		
4		
5		
6		
7		
8		
9		
10		

Drawing Title	EXISTING CONDITIONS FIRST FLOOR PLAN
Date	09.12.2020
Scale	AS SHOWN
Drawn	amp
Checked	
Approved	
Sheet	of

PROPOSED RENOVATION At: 1157 EAST RODNEY FRENCH BLVD. NEW BEDFORD, MA

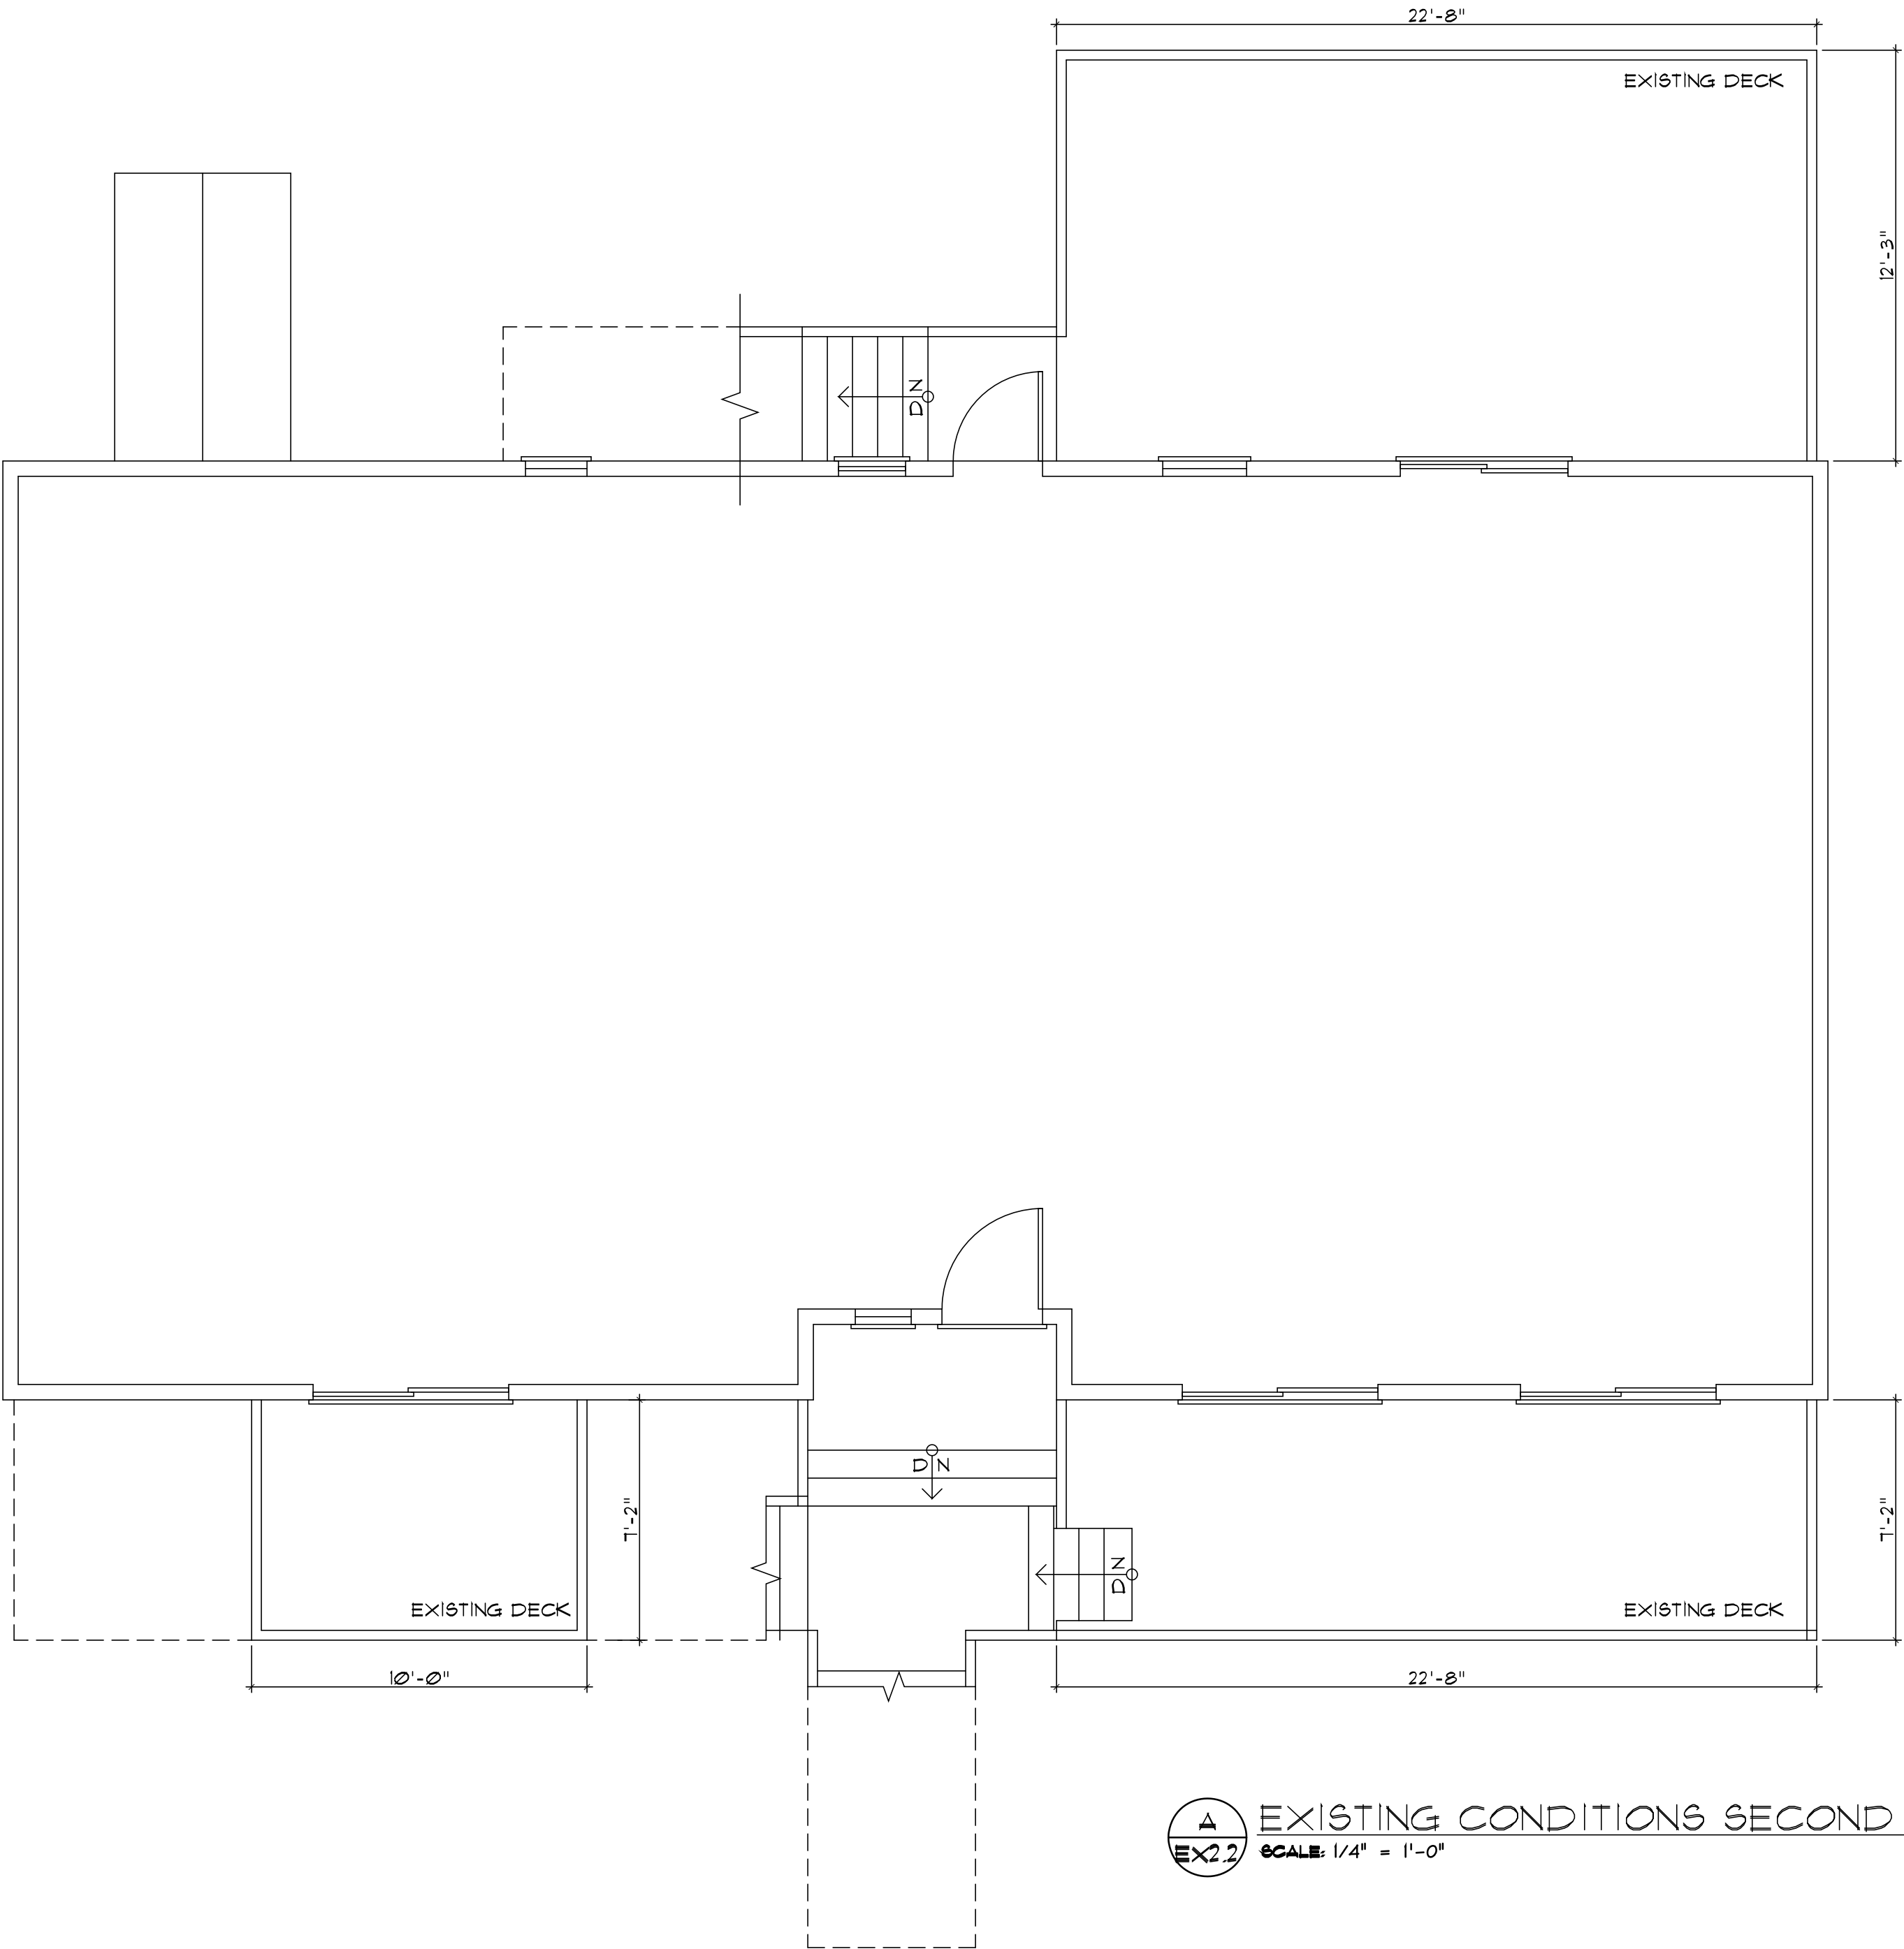

EXISTING CONDITIONS SECOND FLOOR PLAN

SCALE: 1/4" = 1'-0"

Copyright © 2020 by Comprehensive Design/Build Services. ALL RIGHTS RESERVED. The plans, drawings, designs, specifications and other arrangements on this sheet are and shall remain the property of Comprehensive Design/Build Services. No part thereof shall be copied, disclosed to others, or used in connection with any work or project, other than the specified project for which they have been prepared and developed, without the express knowledge and written consent of Comprehensive Design/Build Services. Comprehensive Design/Build Services shall not be responsible for construction means, methods, tech—niques, or procedures utilized by the contractors, nor for the safety of public or contractor's employees; or for the failure of the contractor to carry out the work in accordance with the contract documents. Comprehensive Design/Build Services liability for this plan is limited to the extent of its fee less third party costs.

Project

PROPOSED  
RENOVATION  
At:  
1157 EAST RODNEY  
FRENCH BLVD.  
NEW BEDFORD, MA

Drawing Title

EXISTING CONDITIONS  
SECOND FLOOR PLAN

Date 09.12.2020  
Scale AS SHOWN  
Drawn amp  
Checked  
Approved

Drawing No.  
**EX2.2**

Proj. No.  
2020-70

Sheet of

No.	Date	Revision
1		
2		
3		
4		
5		
6		
7		
8		
9		
10		

Description

PROPOSED  
Renovation

Approved  
☒ Approved as Noted  
by

Date

CDBS  
a Division of Integrated House Wrights, LLC  
P.O. BOX 578 WEST WAREHAM, MA 02576-0578  
T/F: 508.291.1061  
email: armancdcbd@comprehensive.com

Note:  
All designs, drawings, arrangements, drawings and specifications are owned by, and the property of this office and were created, evolved and developed for use on and for the project and site conditions. No part of the plans shall be used by or disclosed to any other person without the written permission of this design office.

Note:  
All sub-trades and fabricators shall be responsible for ensuring proper location and fit of all field construction and manufactured items called for or shown on this drawing.



EXISTING CONDITIONS FRONT ELEVATION

SCALE: 1/4" = 1'-0"

Copyright © 2020 by Comprehensive Design/Build Services. ALL RIGHTS RESERVED. The plans, drawings, designs, specifications and other arrangements on this sheet are and shall remain the property of Comprehensive Design/Build Services. No part thereof shall be copied, disclosed to others, or used in connection with any work or project, other than the specified project for which they have been prepared and developed, without the express knowledge and written consent of Comprehensive Design/Build Services. Comprehensive Design/Build Services shall not be responsible for construction means, methods, tech-niques, or procedures utilized by the contractors, nor for the safety of public or contractor's employees; or for the failure of the contractor to carry out the work in accordance with the contract documents. Comprehensive Design/Build Services liability for this plan is limited to the extent of its fee less third party costs.

Project

PROPOSED  
RENOVATION

At:

1157 EAST RODNEY  
FRENCH BLVD.  
NEW BEDFORD, MA

Drawing Title

EXISTING CONDITIONS  
FRONT ELEVATION

Date 09.12.2020

Scale AS SHOWN

Drawn amp

Checked

Approved

Sheet of

Drawing No.

EX3.1

Proj. No.

2020-70

No.

Date

Revision

1

2

3

4

5

6

7

8

9

10

11

12

13

14

15


Description

PROPOSED  
Renovation

Approved as Noted

by

Date

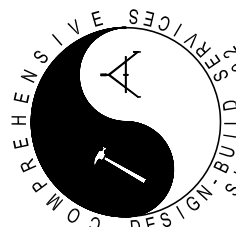

a Division of Integrated House Wrights, LLC  
P.O. BOX 578 WEST WAREHAM, MA 02576-0578  
T/F: 508.291.1061  
email: armanco@cdbsdesigns.com

Note:  
All ideas, designs, arrangements, drawings and specifications are owned by, and the property of this office and were created, evolved and developed for use on and for the project shown. No part of these drawings or plans shall be used by or disclosed to any other person without the written permission of this design office.

Note:  
All sub-trades and fabricators shall be responsible for ensuring that all materials, construction and manufactured items called for or shown on this drawing.



EXISTING CONDITIONS REAR ELEVATION

SCALE: 1/4" = 1'-0"

Copyright © 2020 by Comprehensive Design/Build Services. ALL RIGHTS RESERVED. The plans, drawings, designs, specifications and other arrangements on this sheet are and shall remain the property of Comprehensive Design/Build Services. No part thereof shall be copied, disclosed to others, or used in connection with any work or project, other than the specified project for which they have been prepared and developed, without the express knowledge and written consent of Comprehensive Design/Build Services. Comprehensive Design/Build Services shall not be responsible for construction means, methods, tech-niques, or procedures utilized by the contractors, nor for the safety of public or contractor's employees; or for the failure of the contractor to carry out the work in accordance with the contract documents. Comprehensive Design/Build Services liability for this plan is limited to the extent of its fee less third party costs.

Project

PROPOSED  
RENOVATION

At:

1157 EAST RODNEY  
FRENCH BLVD.  
NEW BEDFORD, MA

Drawing Title

EXISTING CONDITIONS  
REAR ELEVATION

Date 09.12.2020

Scale AS SHOWN

Drawn amp

Checked

Approved

Sheet of

Drawing No.

EX3.2

Proj. No.

2020-70

No.

Date

Revision

1

2

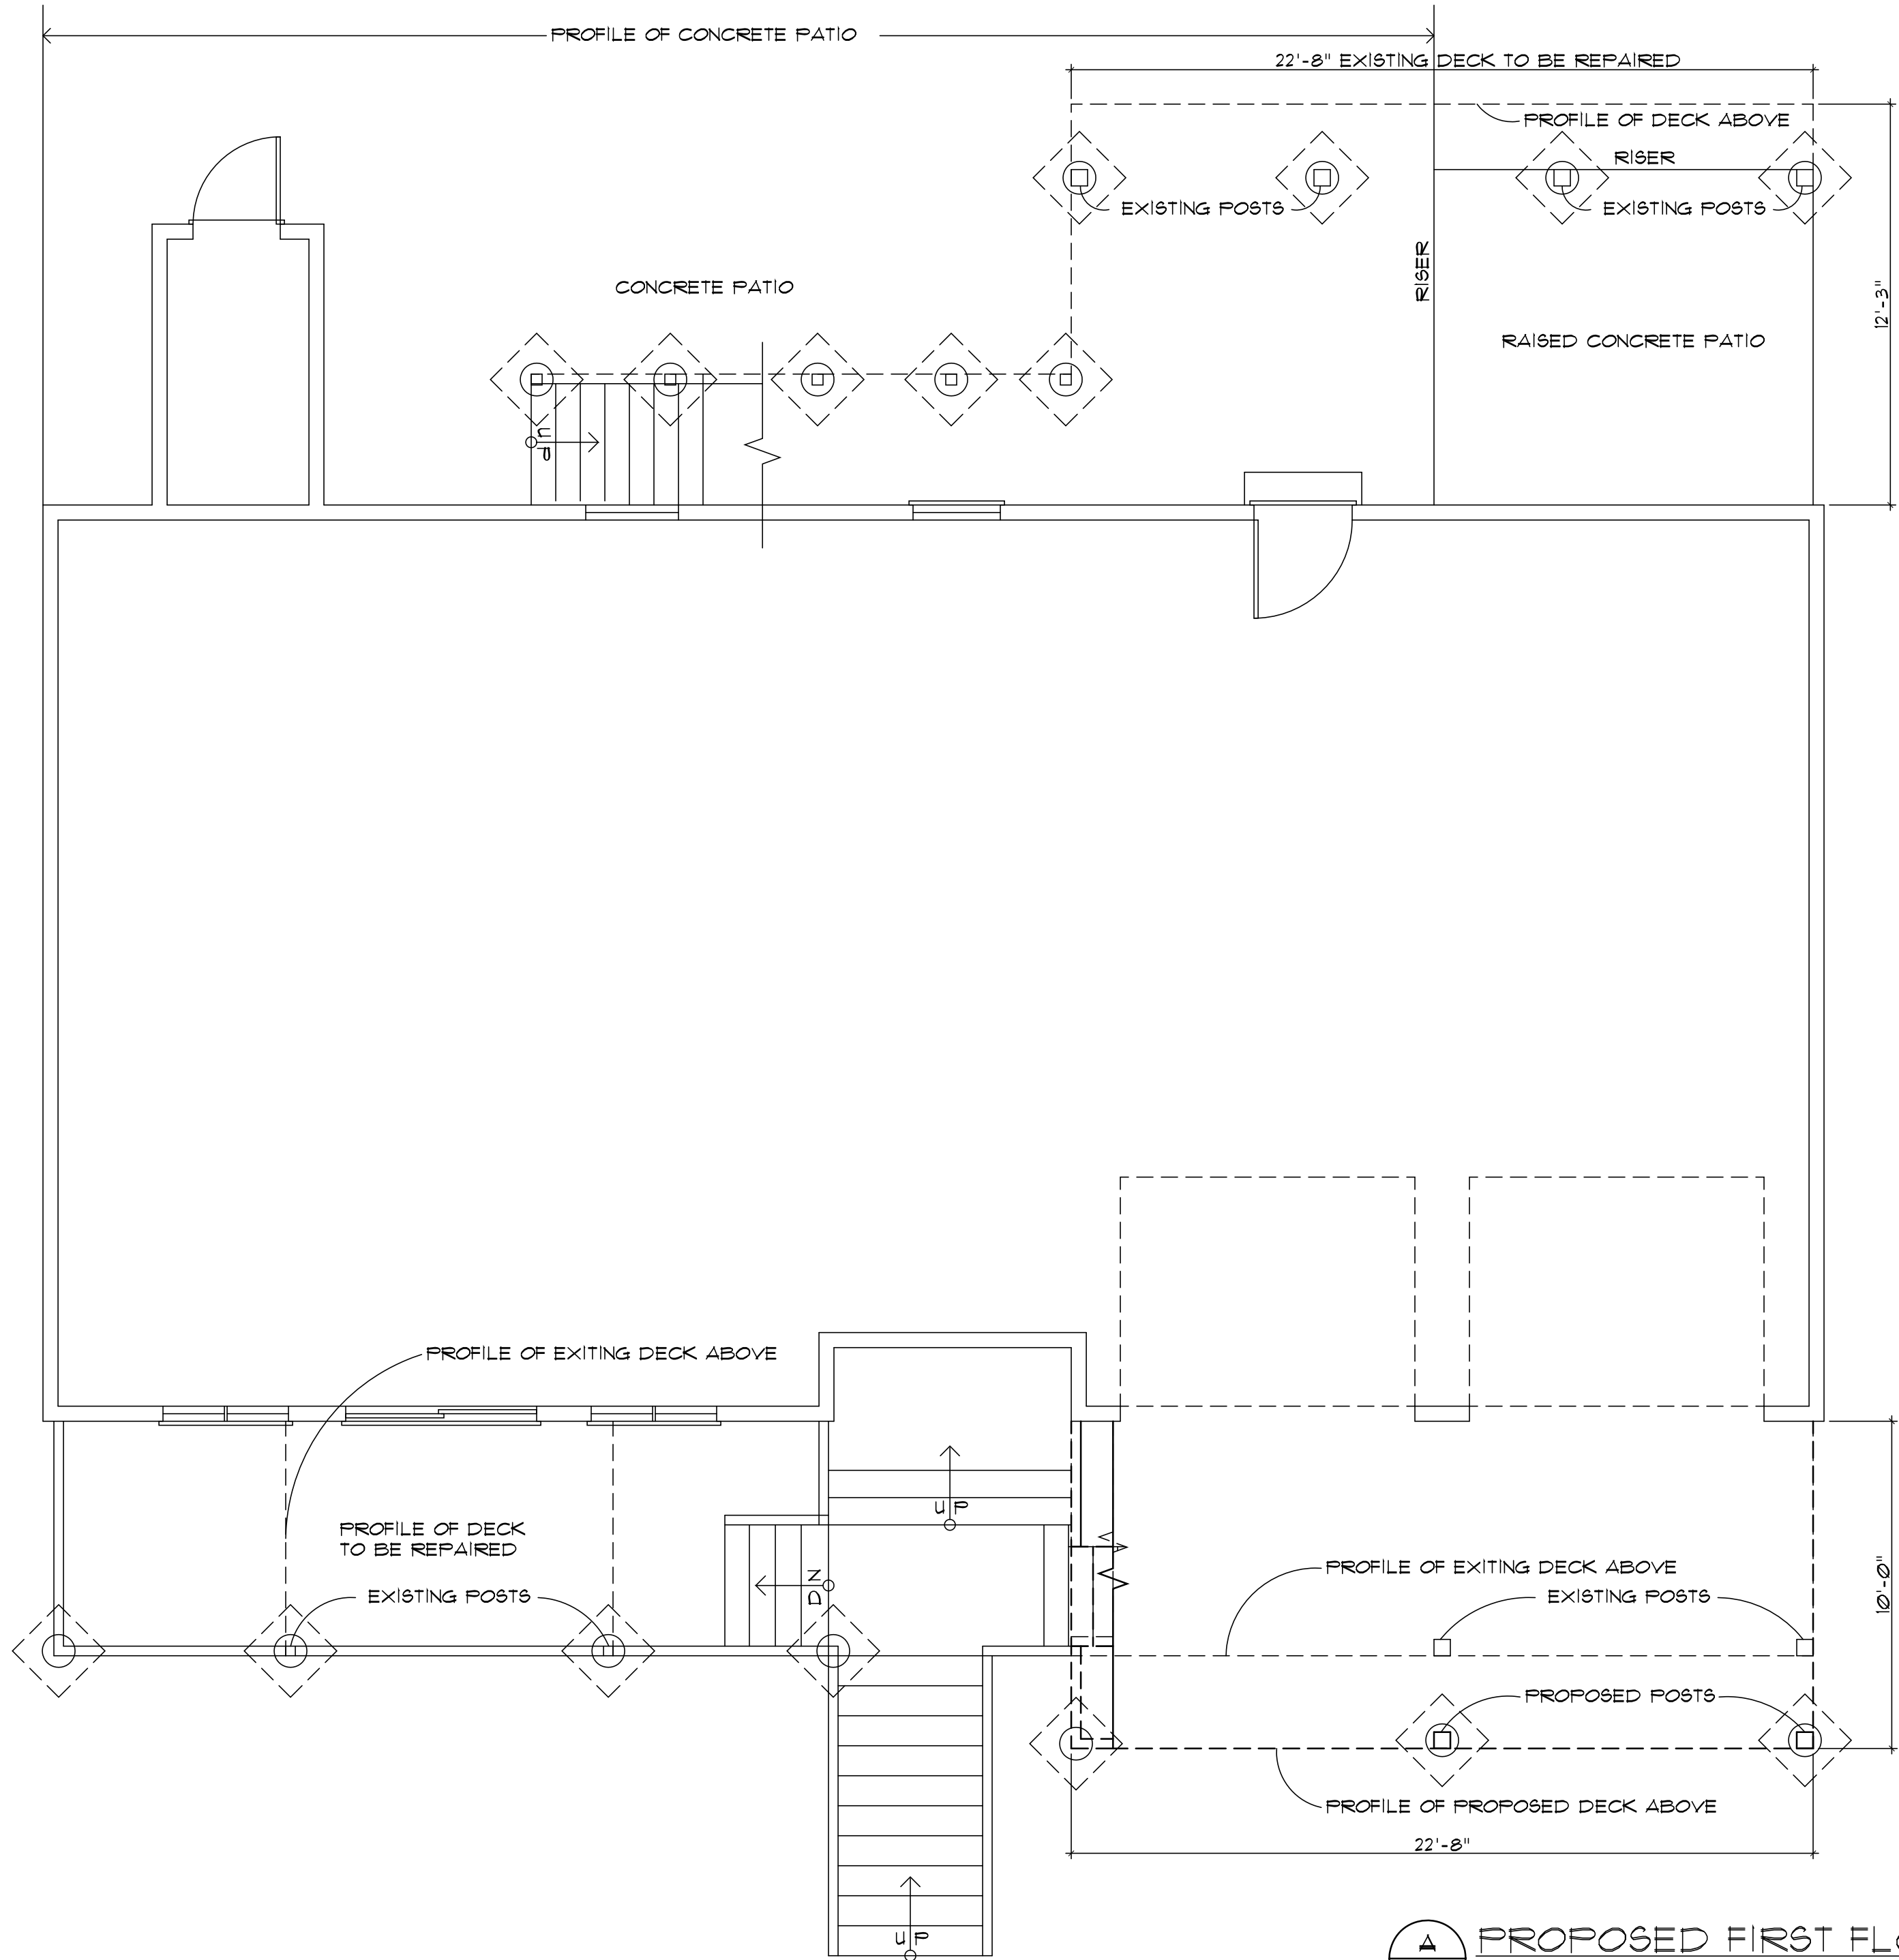

**PROPOSED FIRST FLOOR PLAN**  
SCALE: 1/4" = 1'-0"

Copyright © 2020 by Comprehensive Design/Build Services. ALL RIGHTS RESERVED. The plans, drawings, designs, specifications and other arrangements on this sheet are and shall remain the property of Comprehensive Design/Build Services. No part thereof shall be copied, disclosed to others, or used in connection with any work or project, other than the specified project for which they have been prepared and developed, without the express knowledge and written consent of Comprehensive Design/Build Services. Comprehensive Design/Build Services shall not be responsible for construction means, methods, tech-niques, or procedures utilized by the contractors, nor for the safety of public or contractor's employees; or for the failure of the contractor to carry out the work in accordance with the contract documents. Comprehensive Design/Build Services liability for this plan is limited to the extent of its fee less third party costs.

Note: All ideas, designs, arrangements, drawings and specifications are owned by, and the property of this office and were created, evolved and developed for use on and for the project and site conditions shown on the plans. Plans shall be used by or disclosed to any other person or entity without the written permission of this design office.

Note: All sub-trades and fabricators shall be responsible for ensuring proper construction and manufactured items called for or shown on this drawing.

Description  
**PROPOSED Renovation**

Approved as Noted  
by \_\_\_\_\_

Date \_\_\_\_\_

**COMPREHENSIVE DESIGN**  
SINCE 1982  
BUILD SERVICES

CDBS  
a Division of Integrated House Wrights, LLC  
P.O. BOX 578 WEST WAREHAM, MA 02576-0578  
T/F: 508.291.1061  
email: armand@cdbsdesigns.com

No.	Date	Revision
1		
2		
3		
4		
5		
6		
7		
8		
9		
10		

Drawing Title	Drawing No.	Scale	Drawn	Checked	Approved	Sheet	of
<b>PROPOSED FIRST FLOOR PLAN</b>	<b>A2.1</b>	AS SHOWN	amp				

Project  
**PROPOSED RENOVATION**  
At:  
**1157 EAST RODNEY FRENCH BLVD.  
NEW BEDFORD, MA**

