

LEGEND


- PROPERTY LINE
- - - EXISTING CONTOUR

No.	Date	Revision Description	Chkd. by	Appvd. By

scale: AS NOTED
date: JANUARY 16, 2015
drawn: NAD



MAP 137 - LOT 39
N/F
MARK A. & BONNIE L. HOWLAND

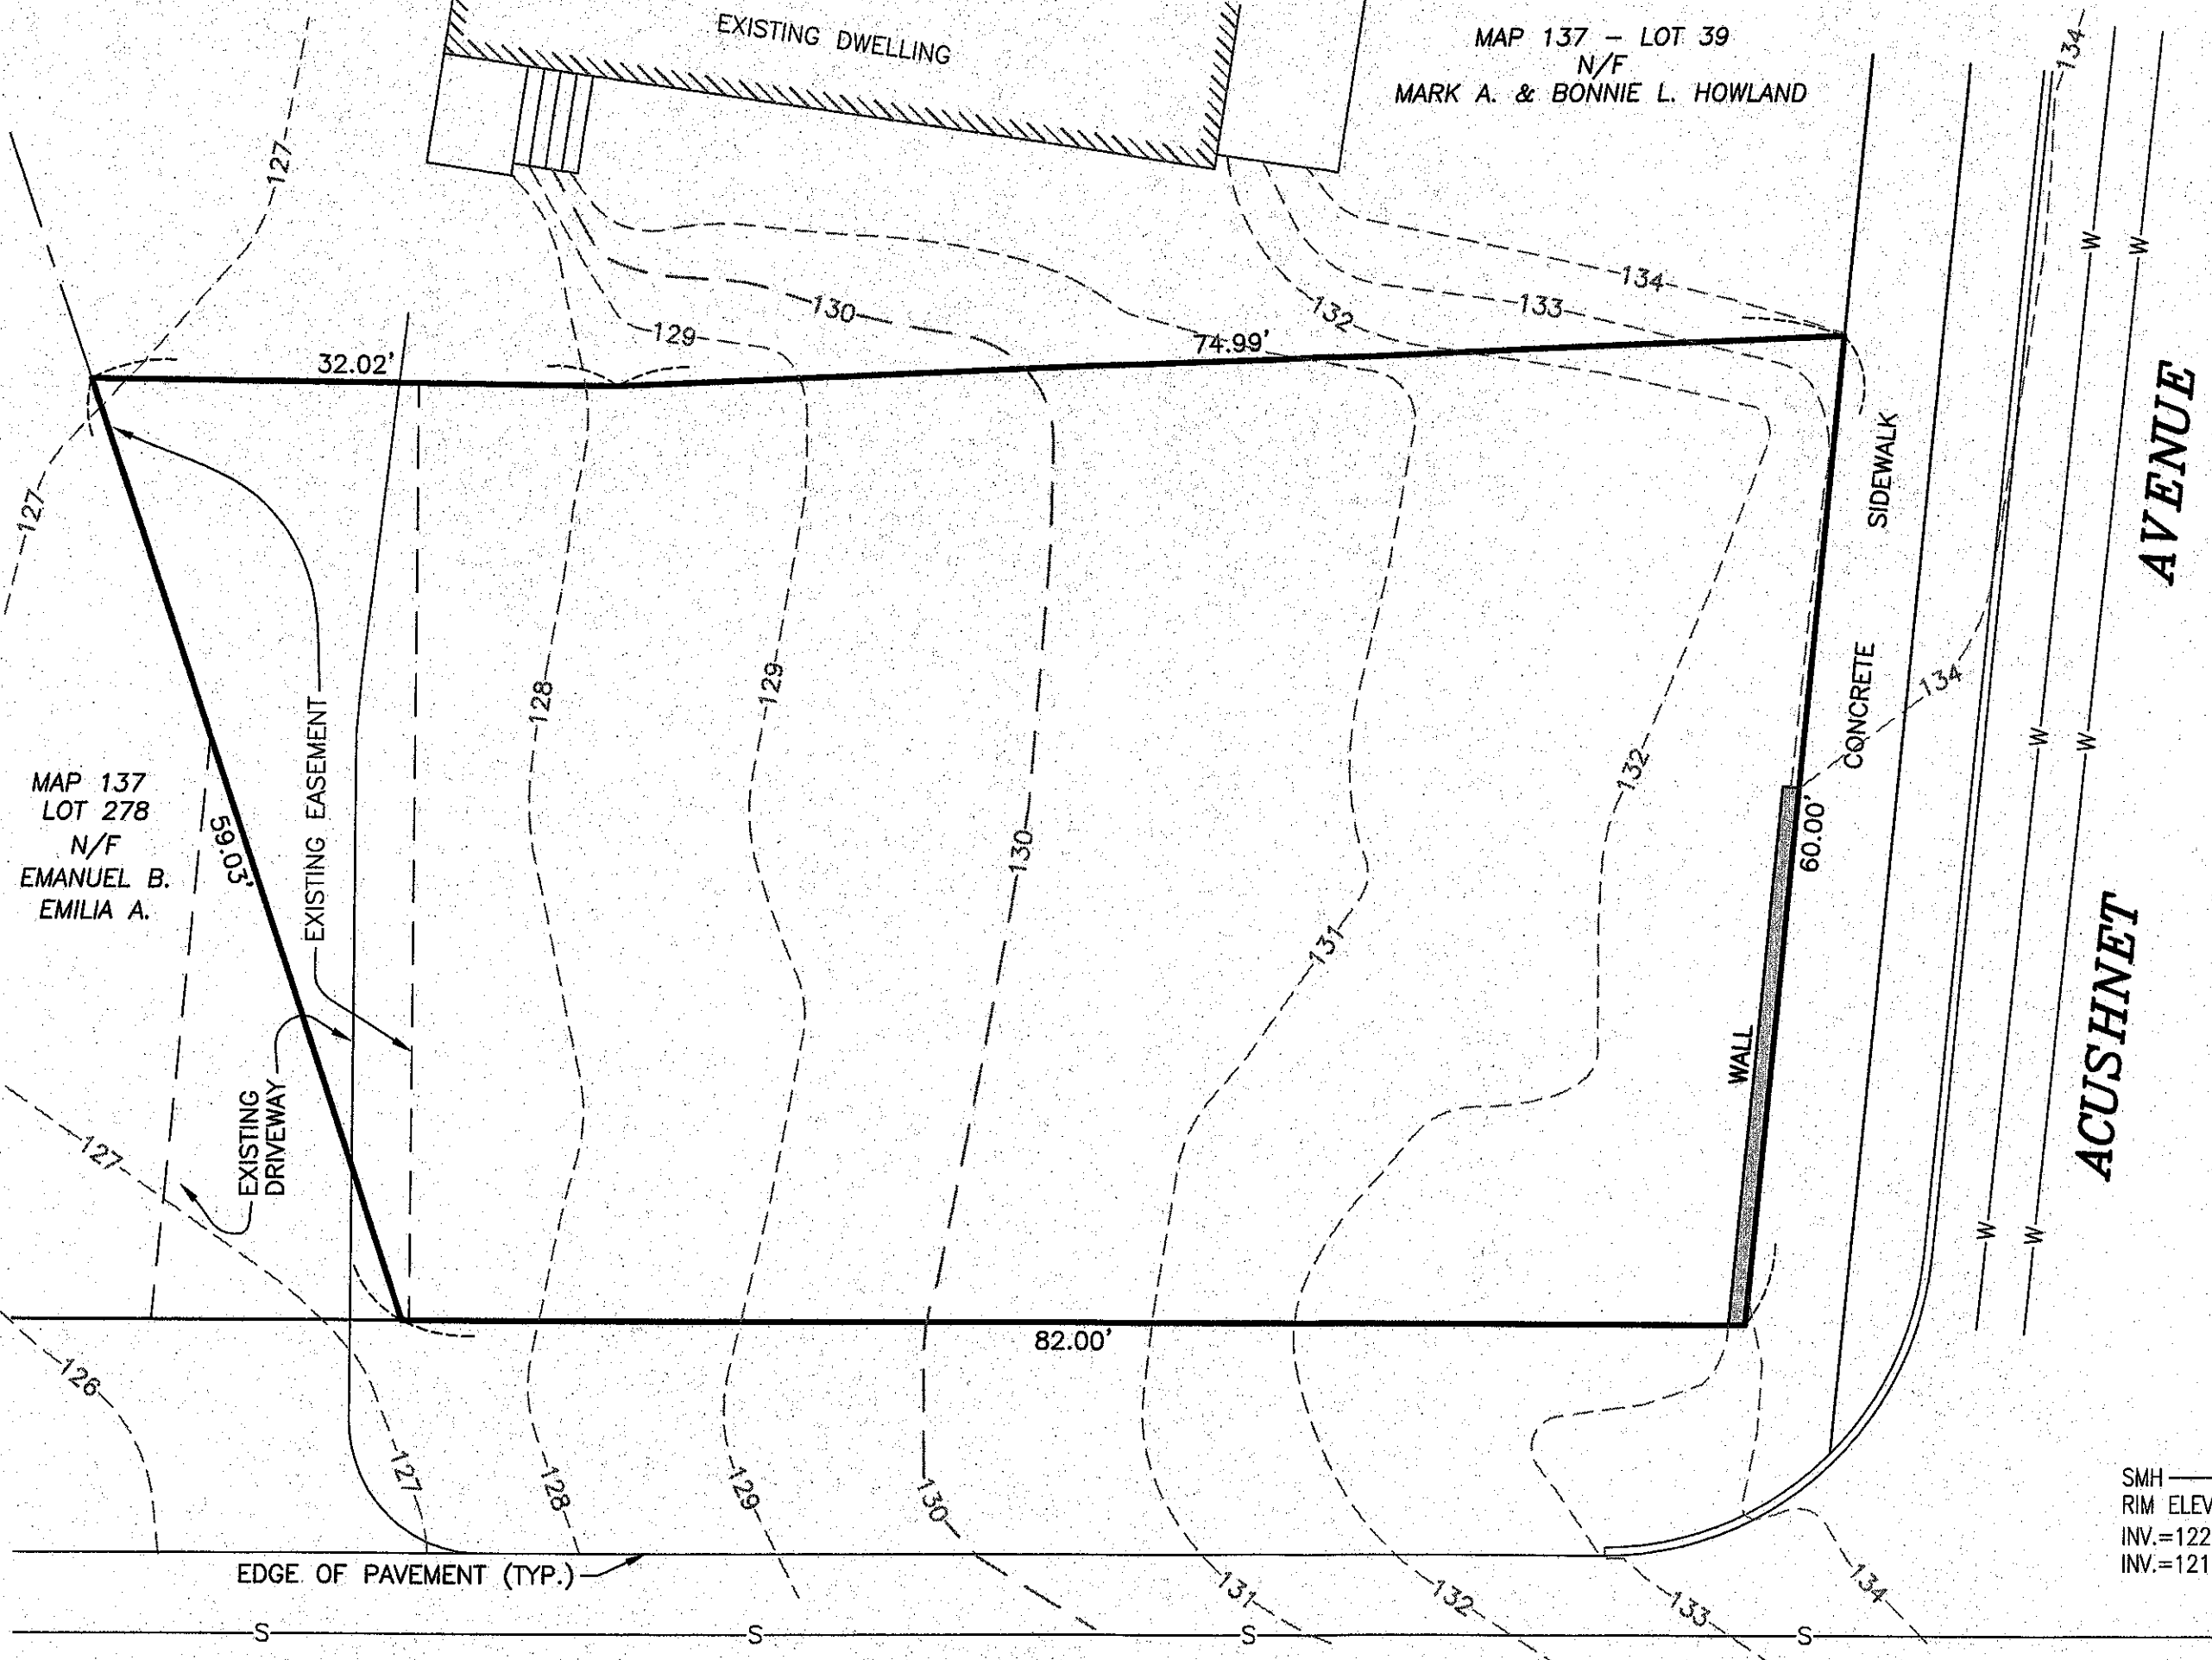

MAP 137
LOT 278
N/F
EMANUEL B.
EMILIA A.

ACUSHNET AVENUE


MEADOW STREET

STREET

SMH
RIM ELEV.=134.93
INV.=122.47
INV.=121.67


LEGEND



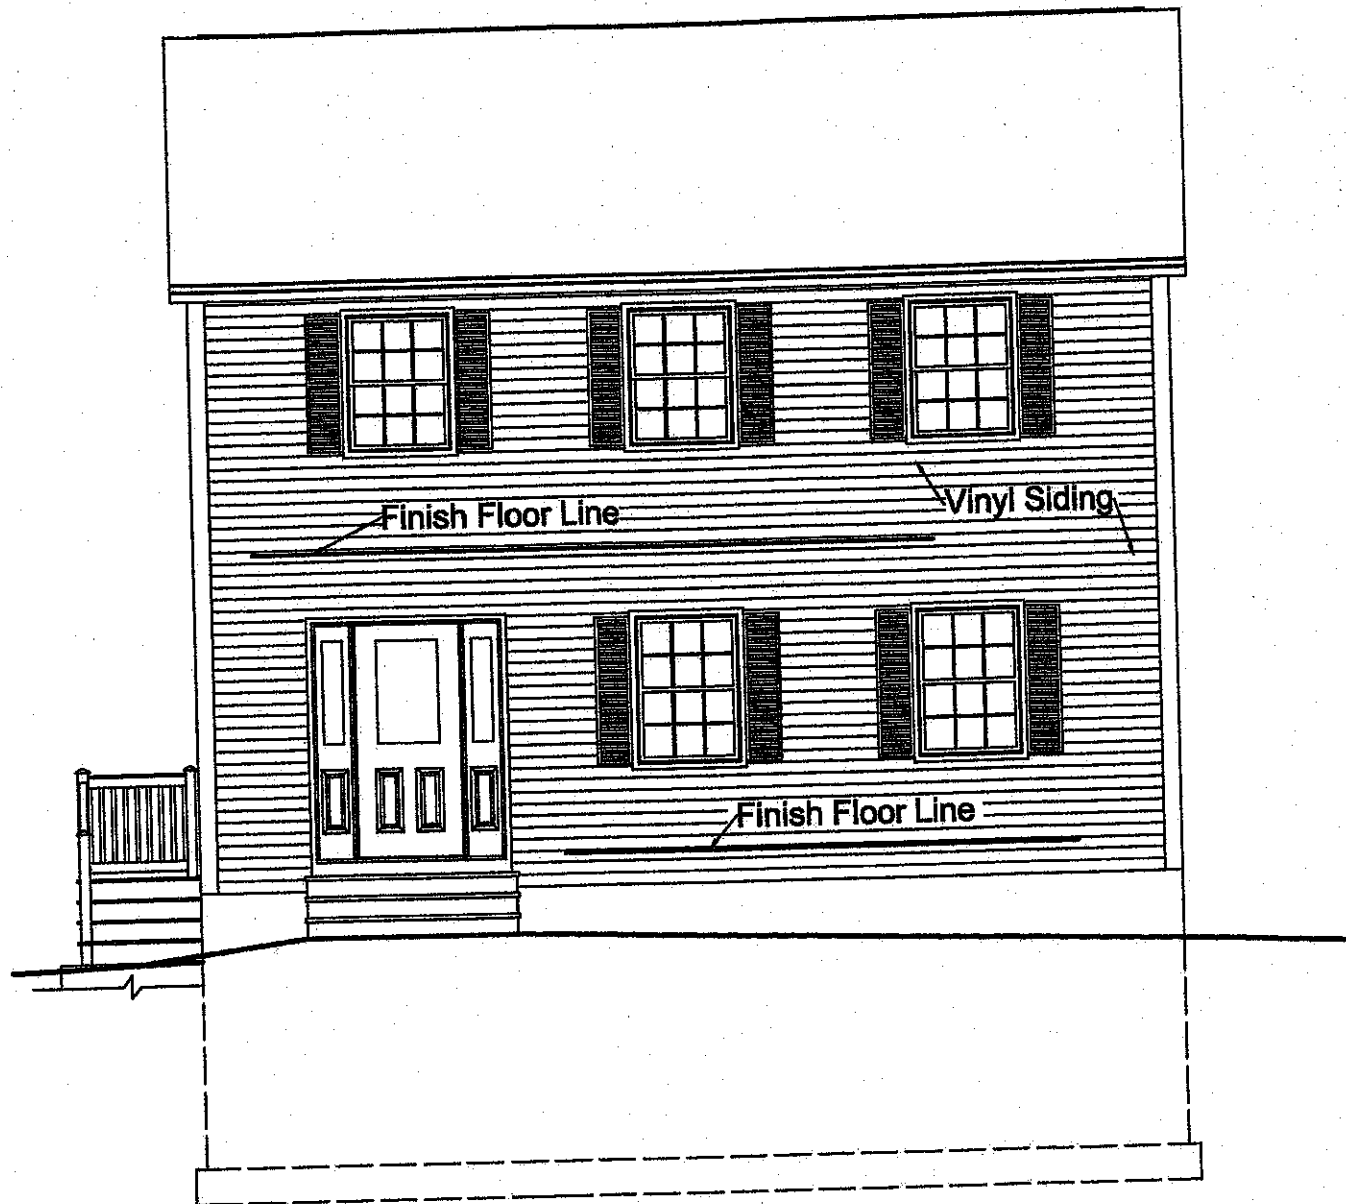


Front Elevation


Scale: $\frac{3}{16}'' = 1'-0''$

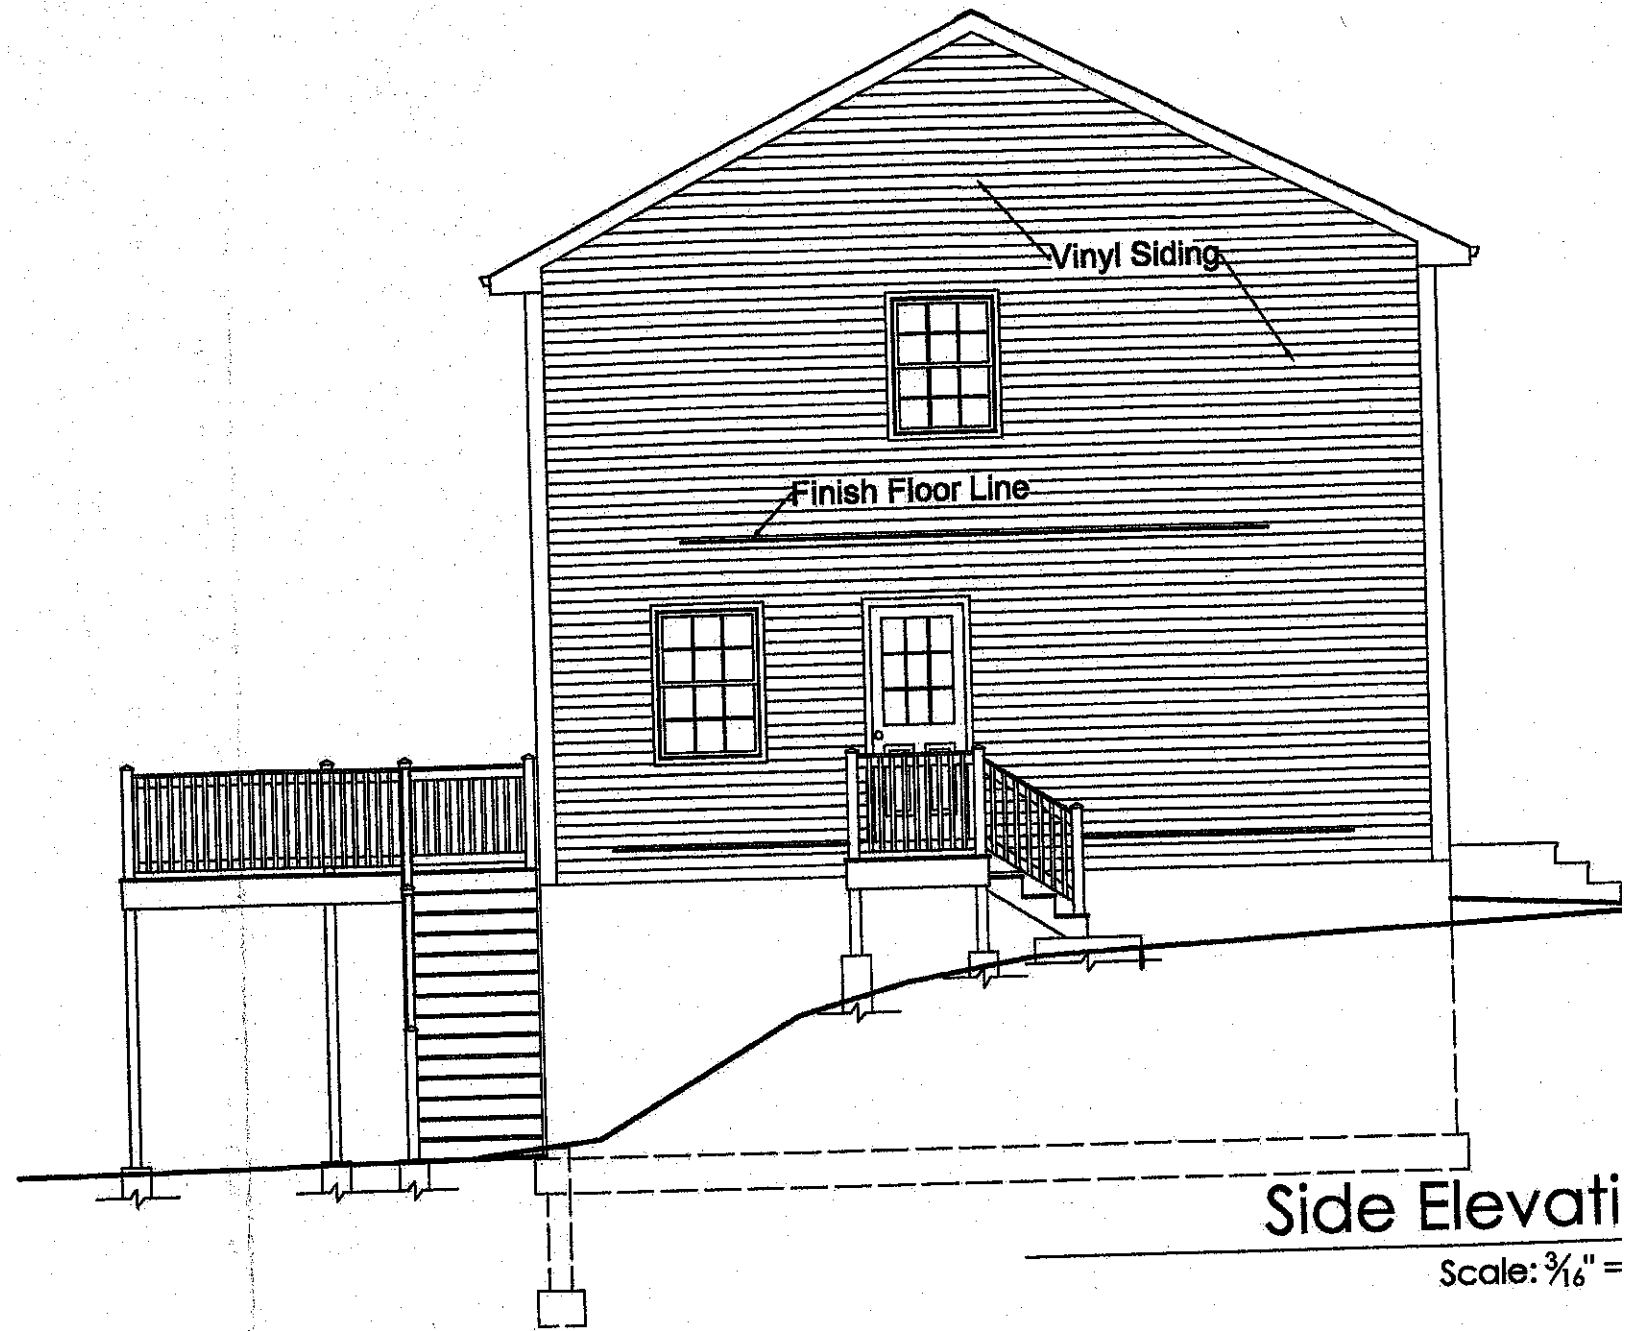

Side Elevation



Scale: $\frac{3}{16}'' =$

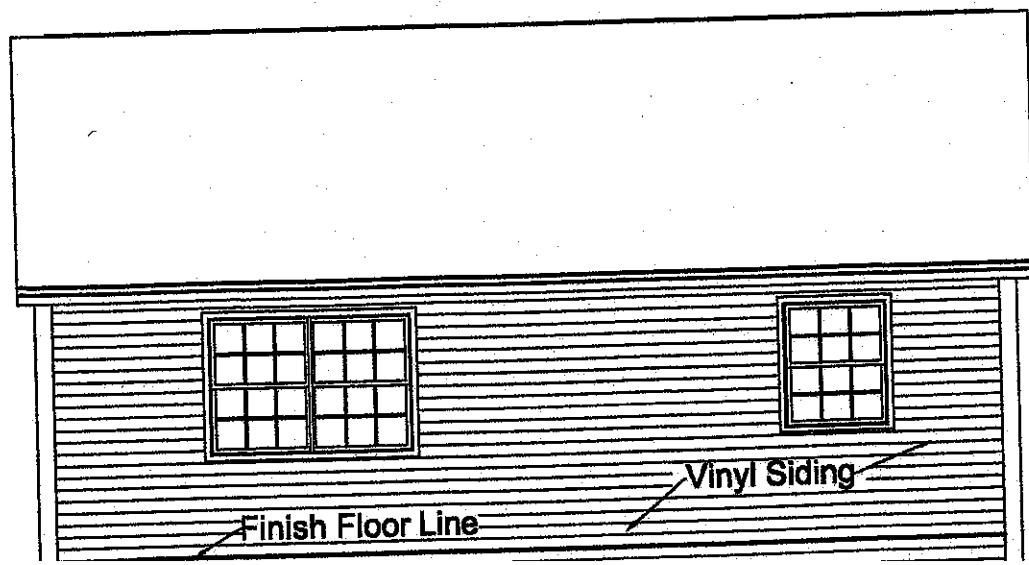

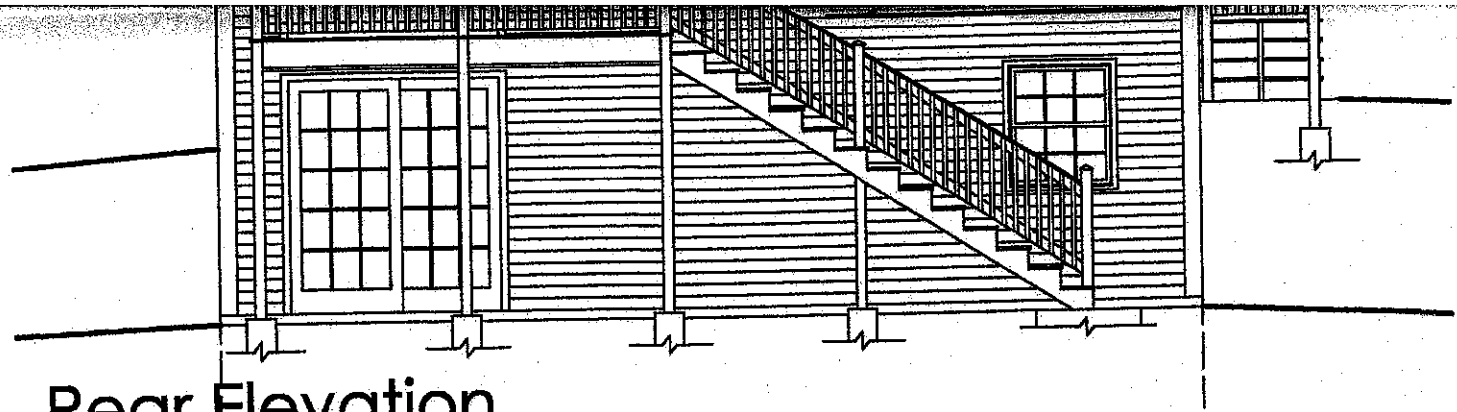


Rear Elevation

Scale: $\frac{3}{16}'' = 1'-0''$

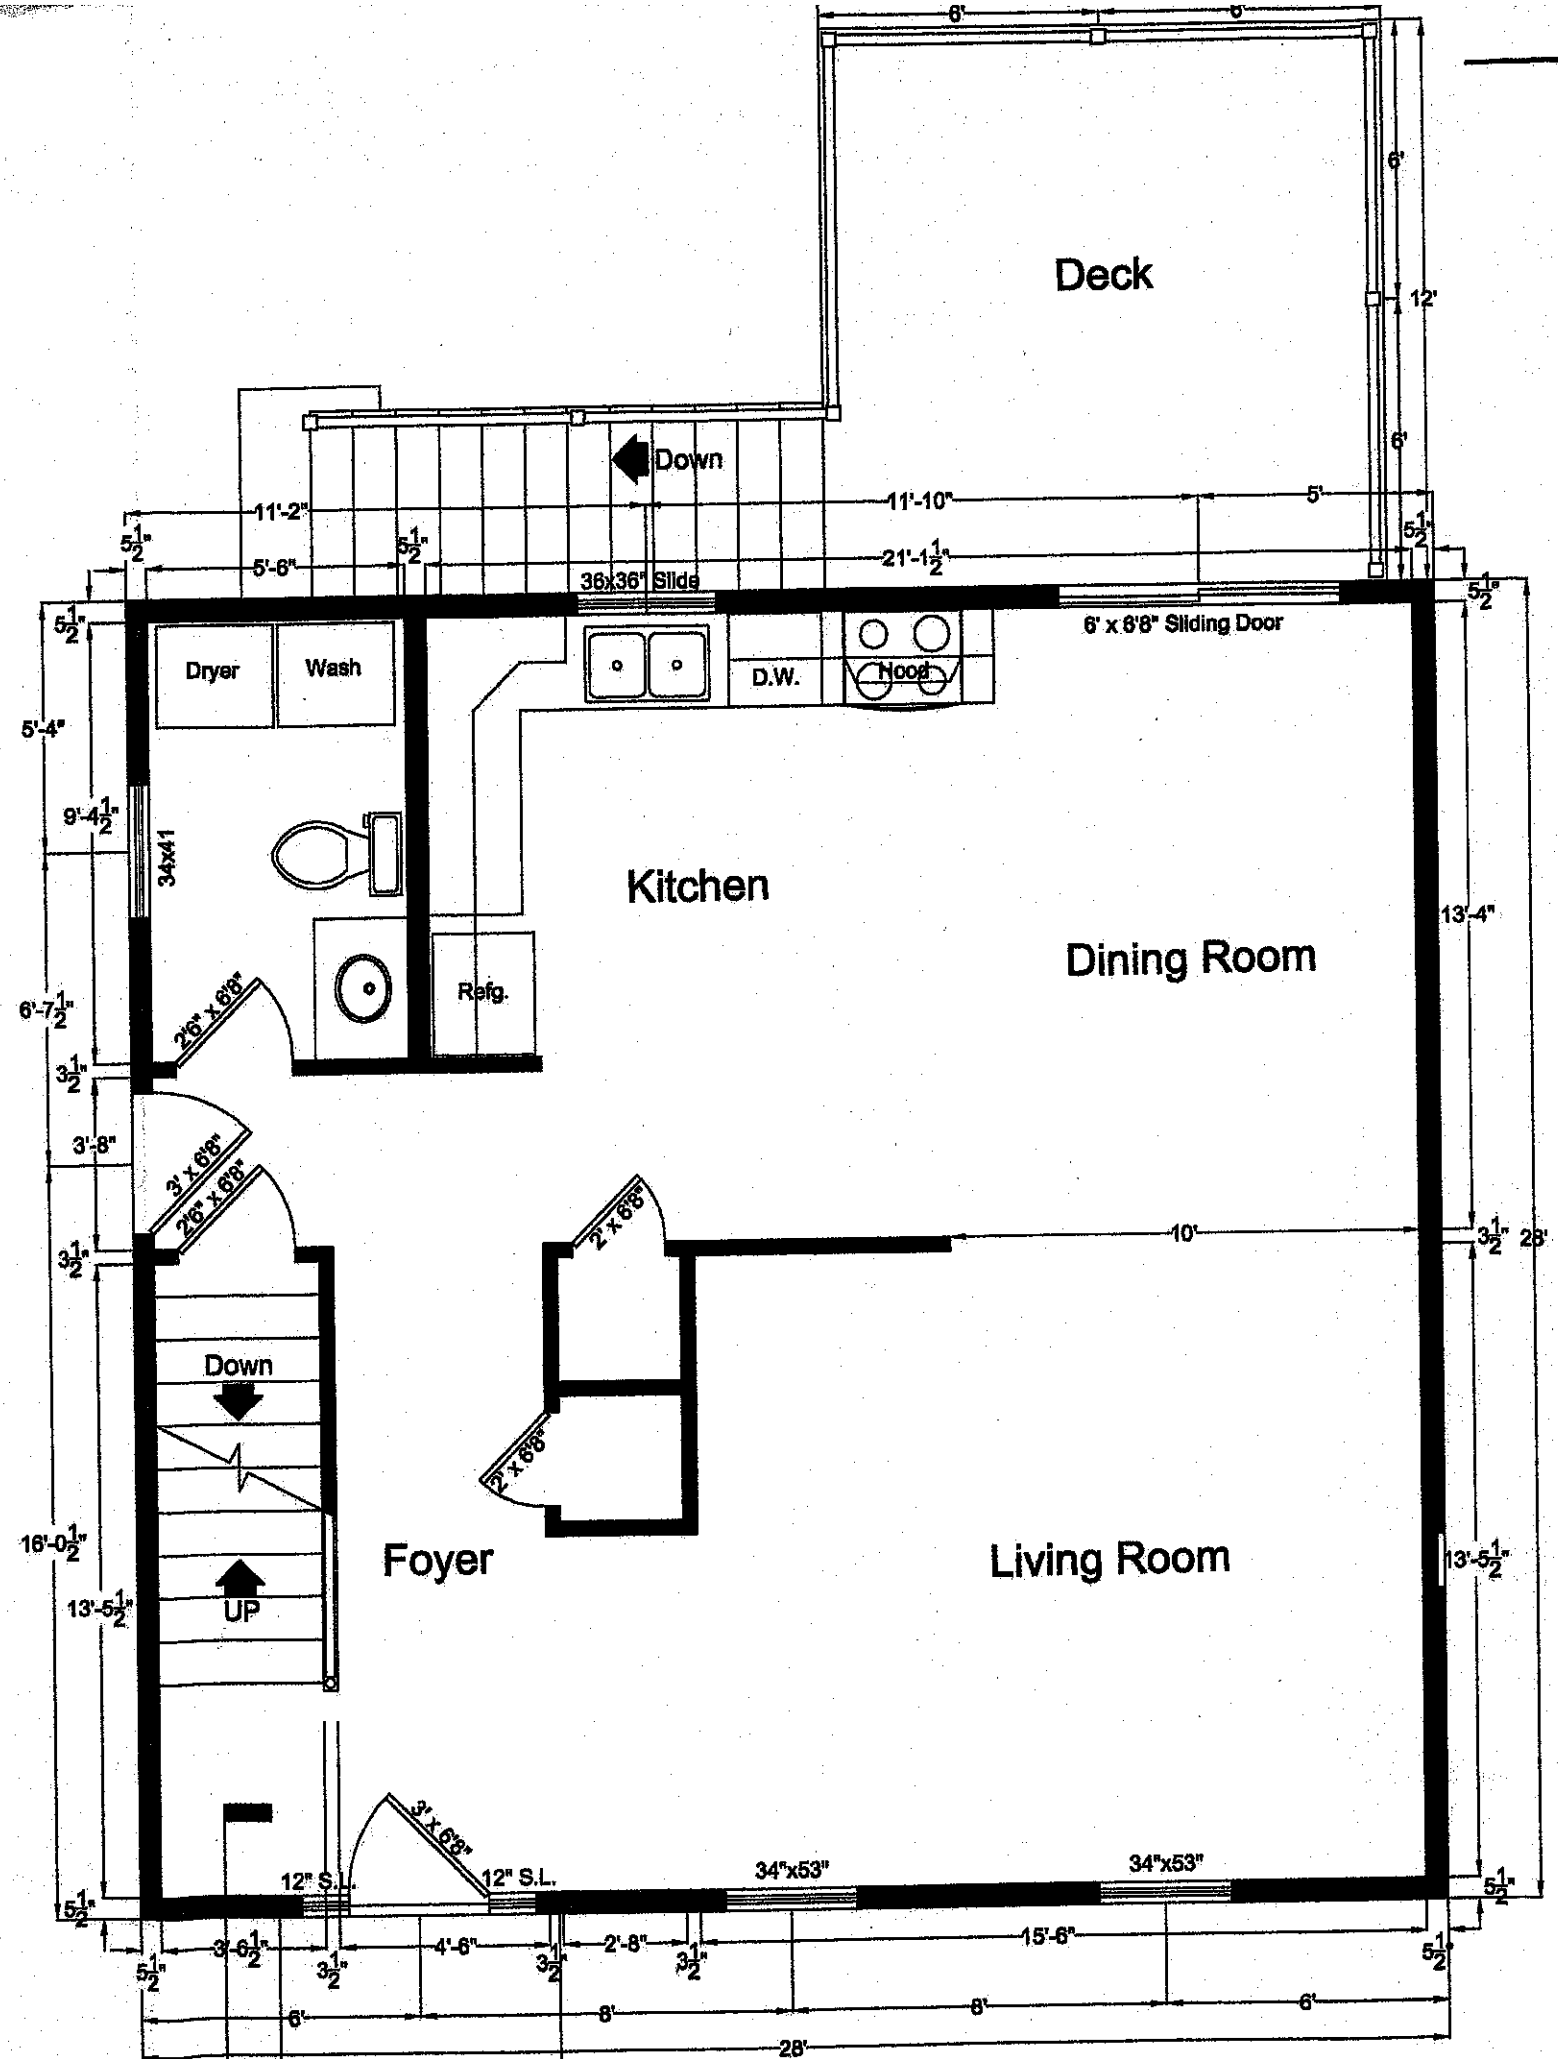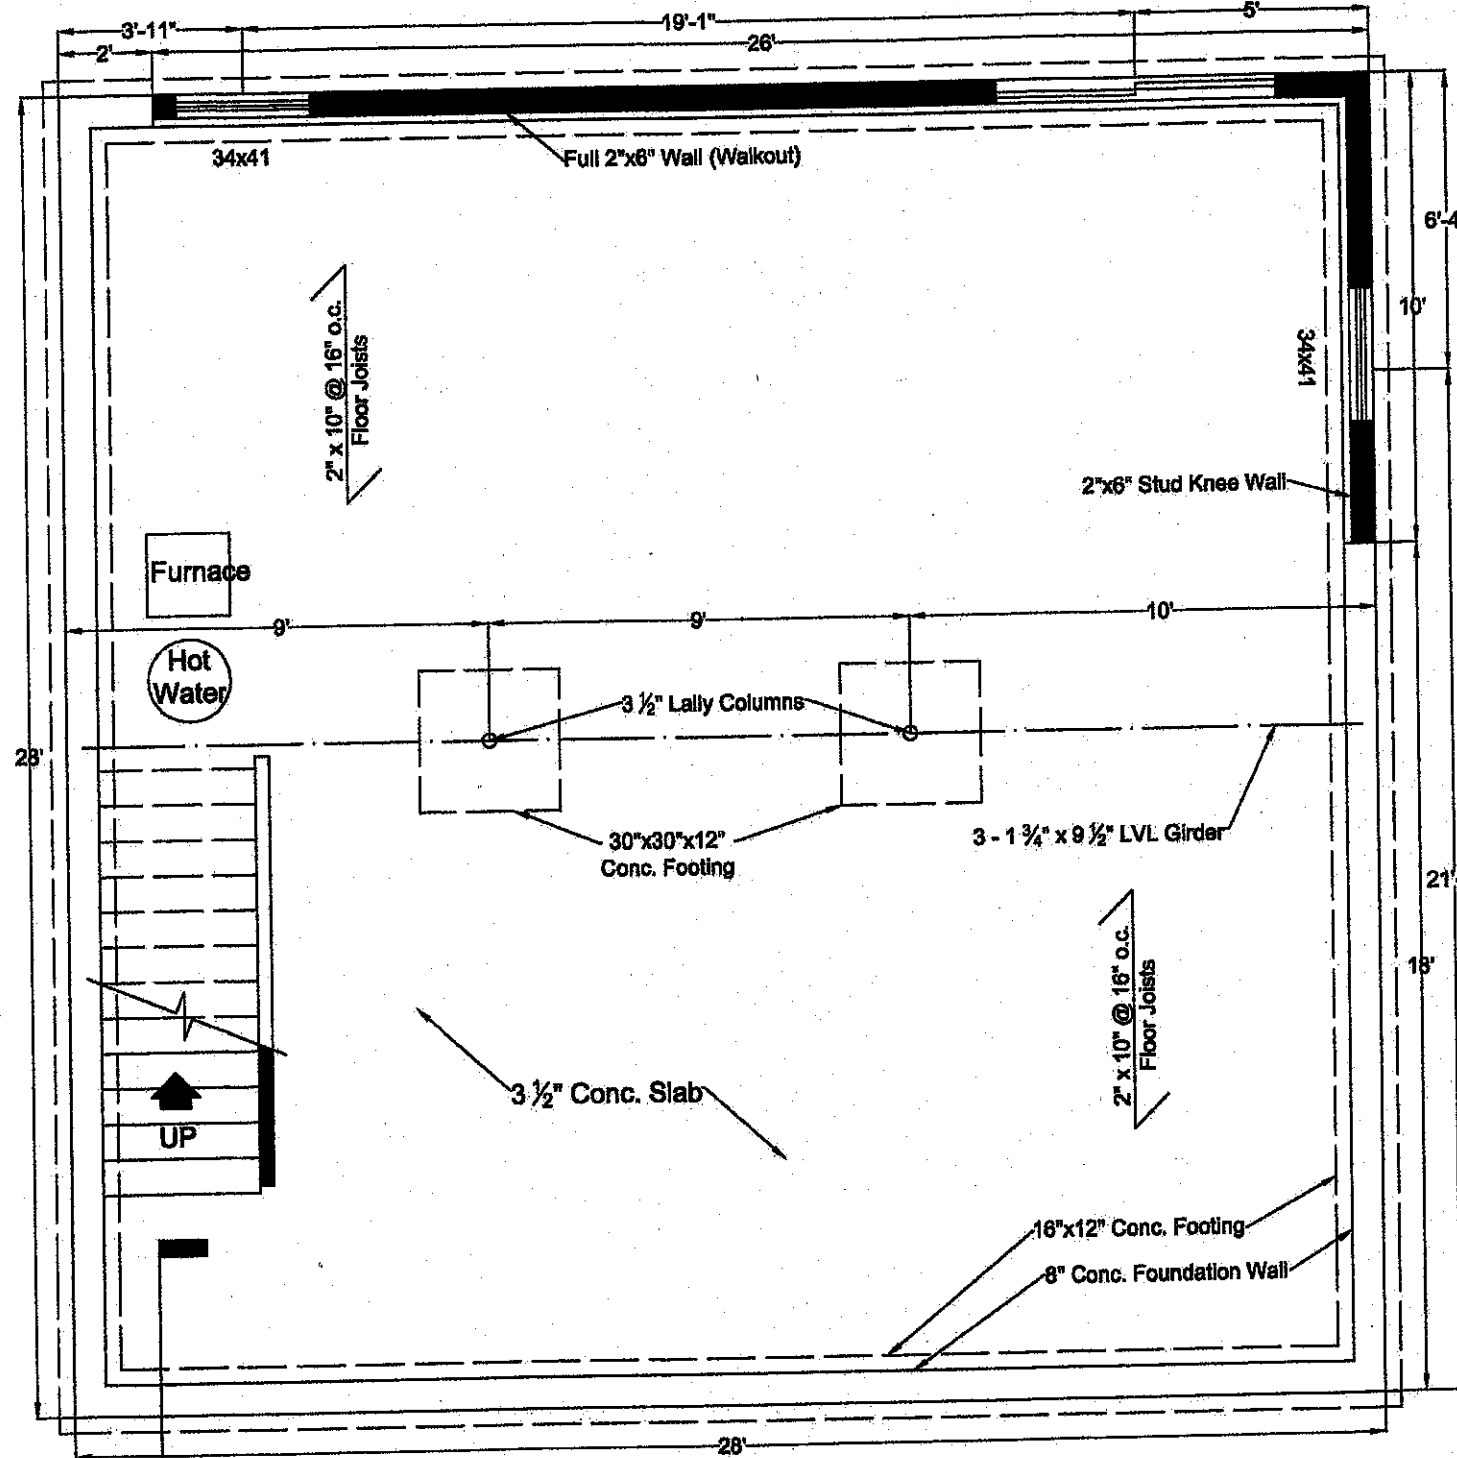

Ground Floor Plan

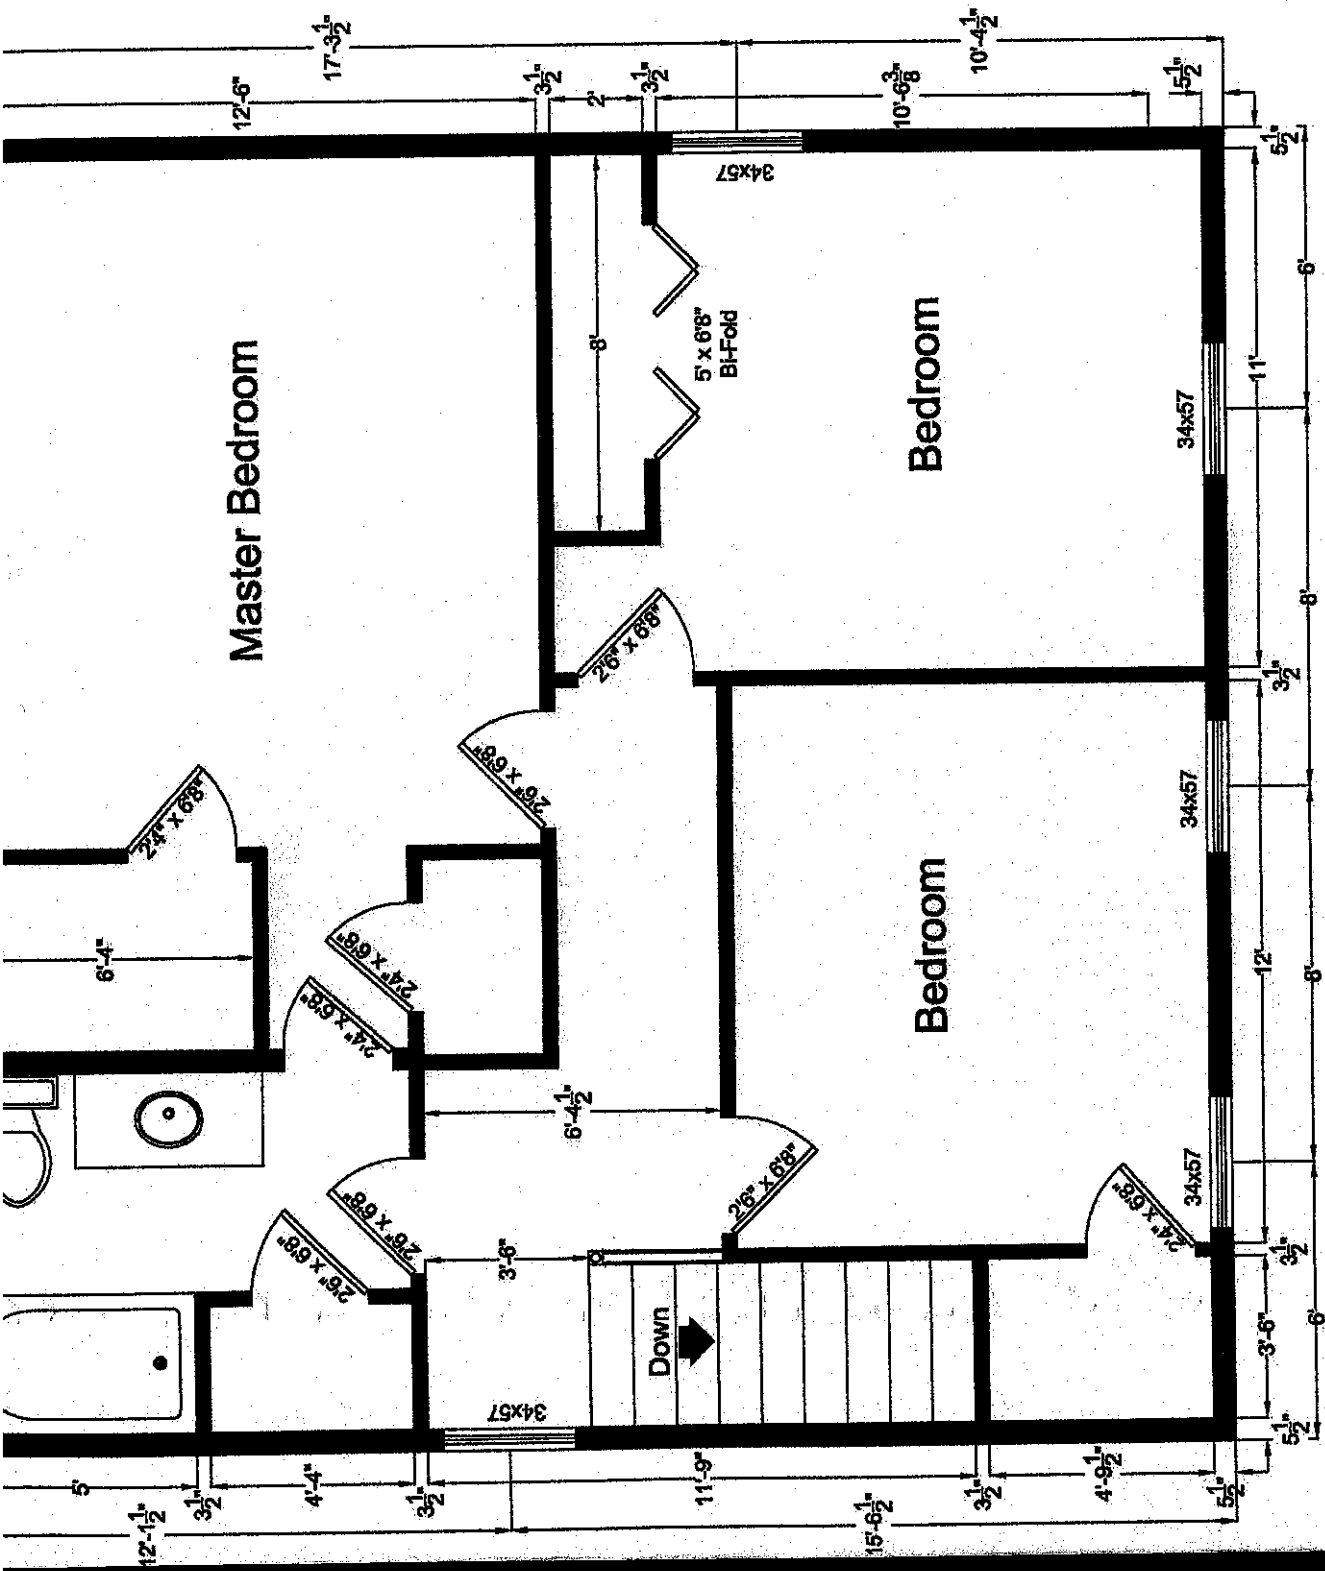

First Floor Plan

Scale: 1/4" = 1'-0"