


MAP 5 LOT 74
NIF
CARLOS JOES
& FANCELINA SIMOES
BARBEIRO

DAVID & SUSAN
CORREIA

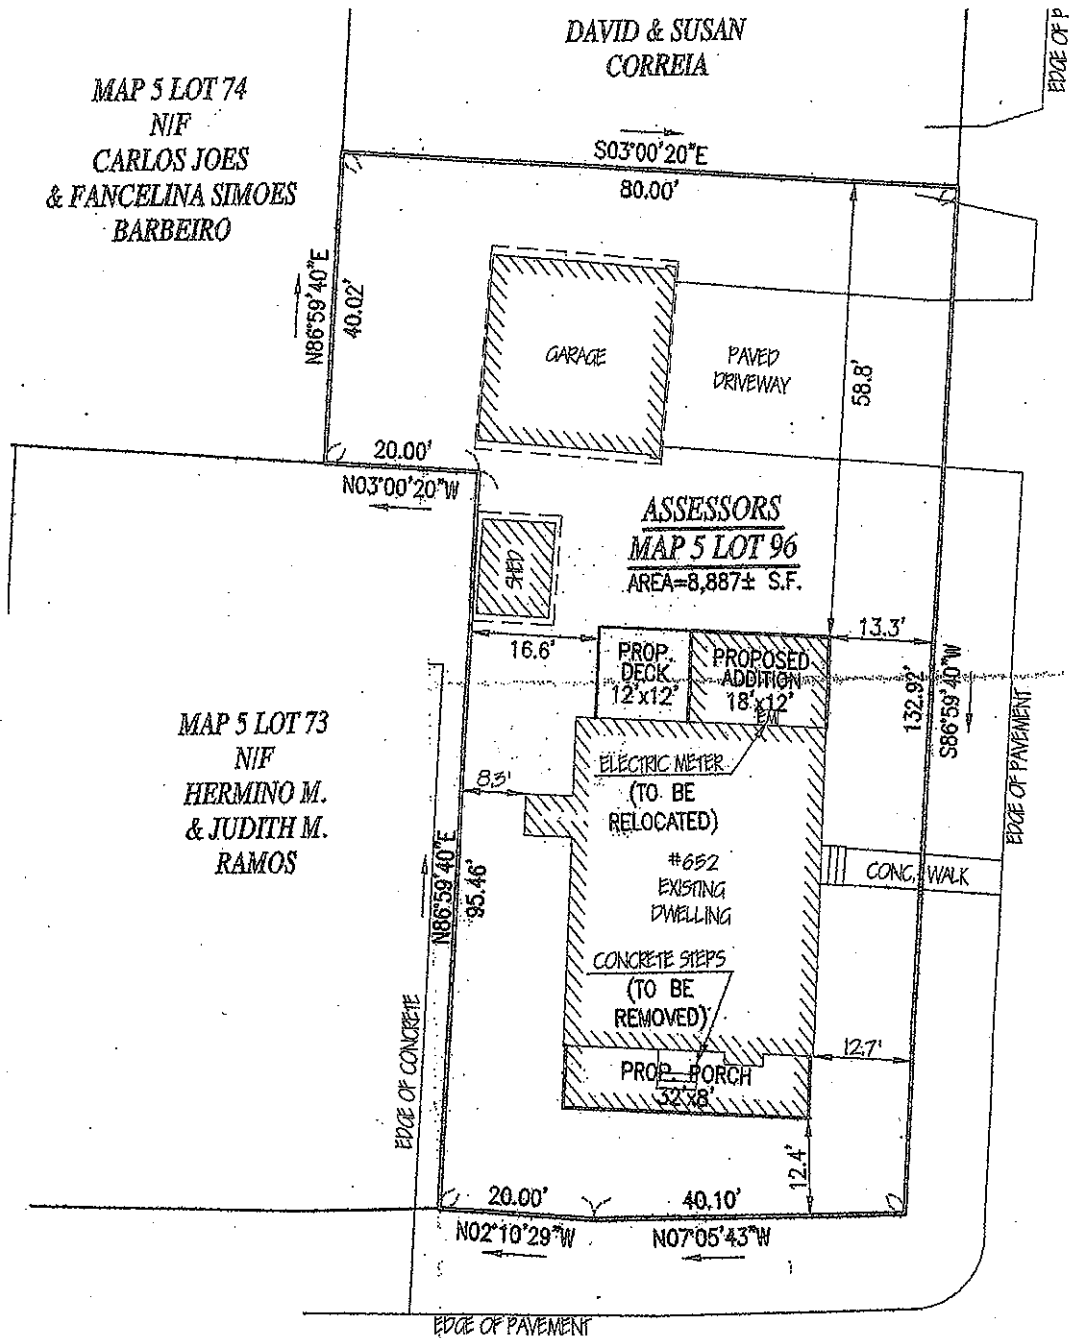

MAP 5 LOT 73
NIF
HERMINO M.
& JUDITH M.
RAMOS

STREET

~PUBLIC - 45' WIDE~

SEYMOUR

WEST RODNEY FRENCH BOULEVARD

~PUBLIC - 80' WIDE~


CITY CLERKS OFFICE
NEW BEDFORD, MA

2015 MAY -5 P 1:55

CITY CLERK

moniz design

Amaral Residence
652 W Rodney French Blvd
New Bedford, MA 02744

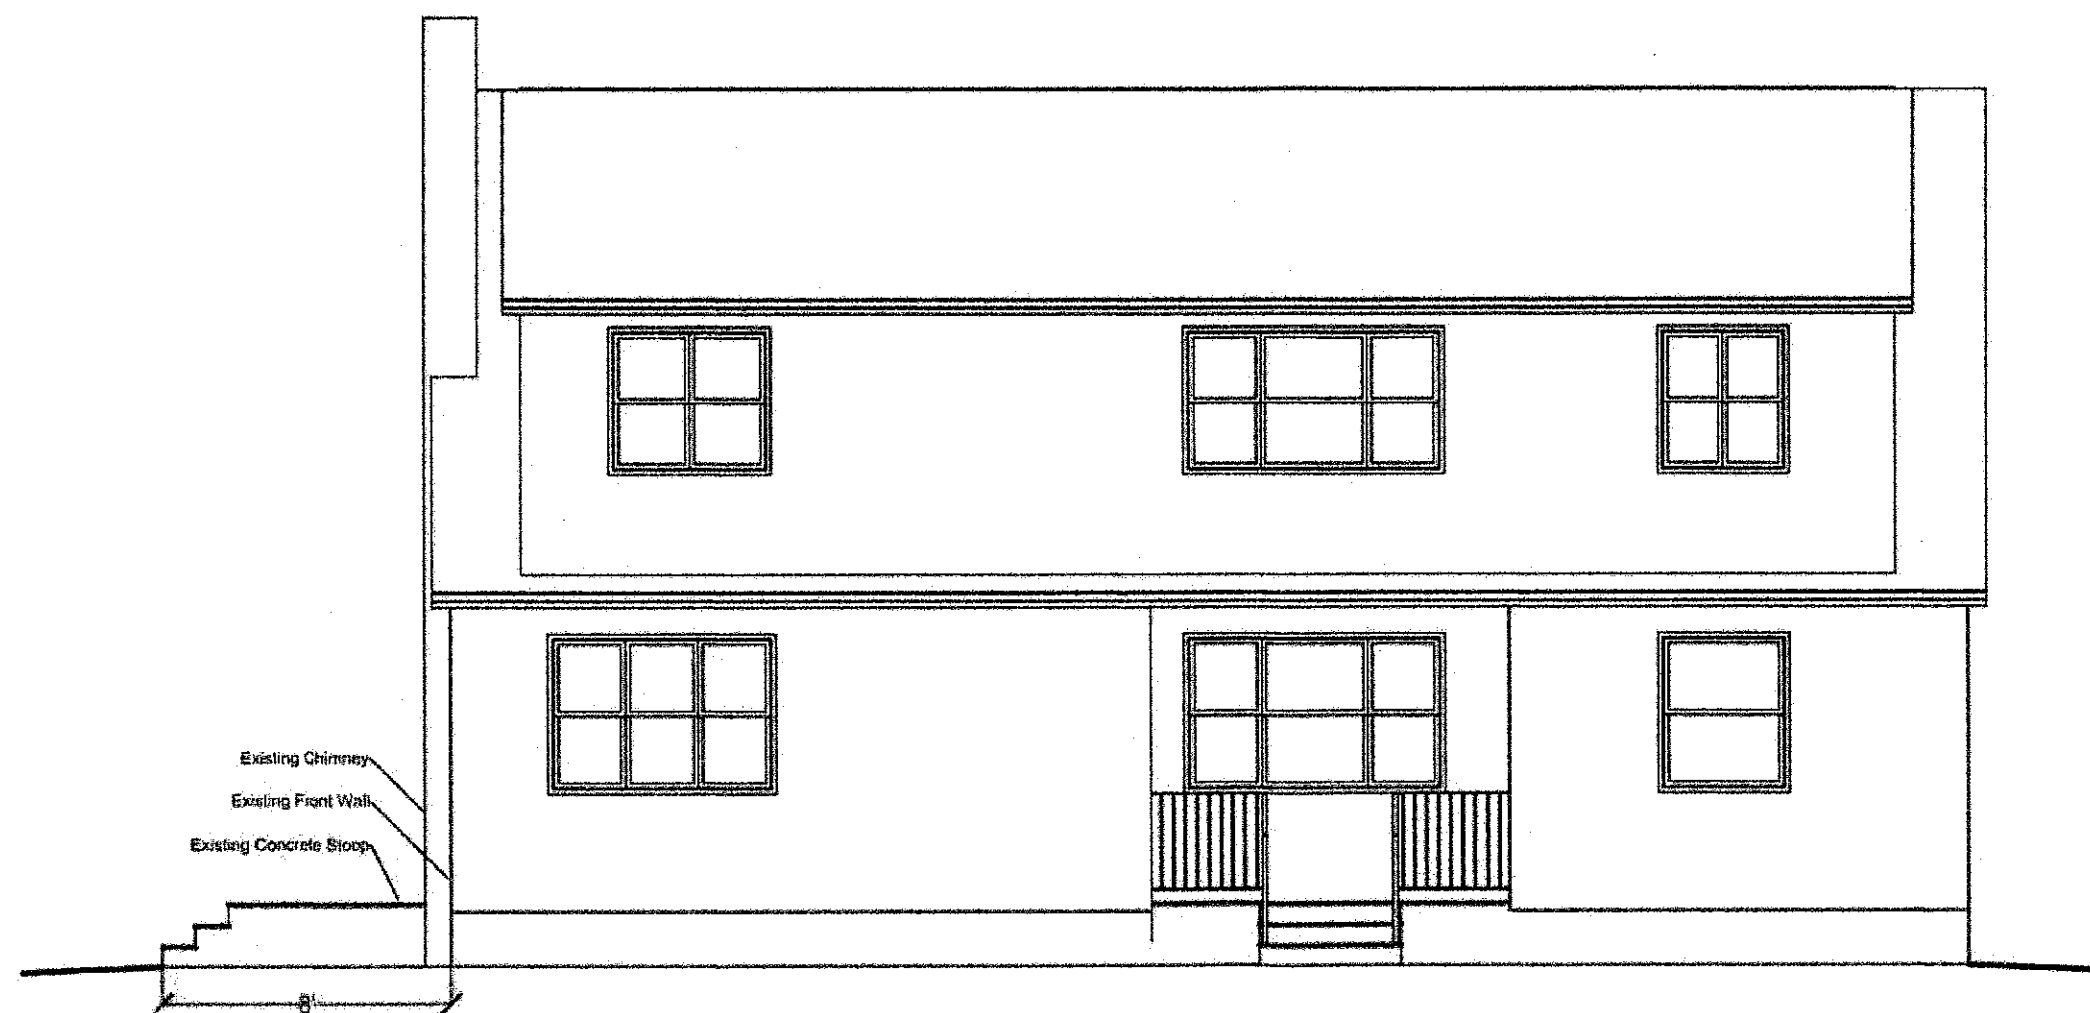

South Side Elevation

Scale: $\frac{3}{16}'' = 1'-0''$

Revision Date:

Project No.


Scale: As Noted

Date: 7/28/14

Drawn By: C. Moniz

Sheet No.

A-4.0

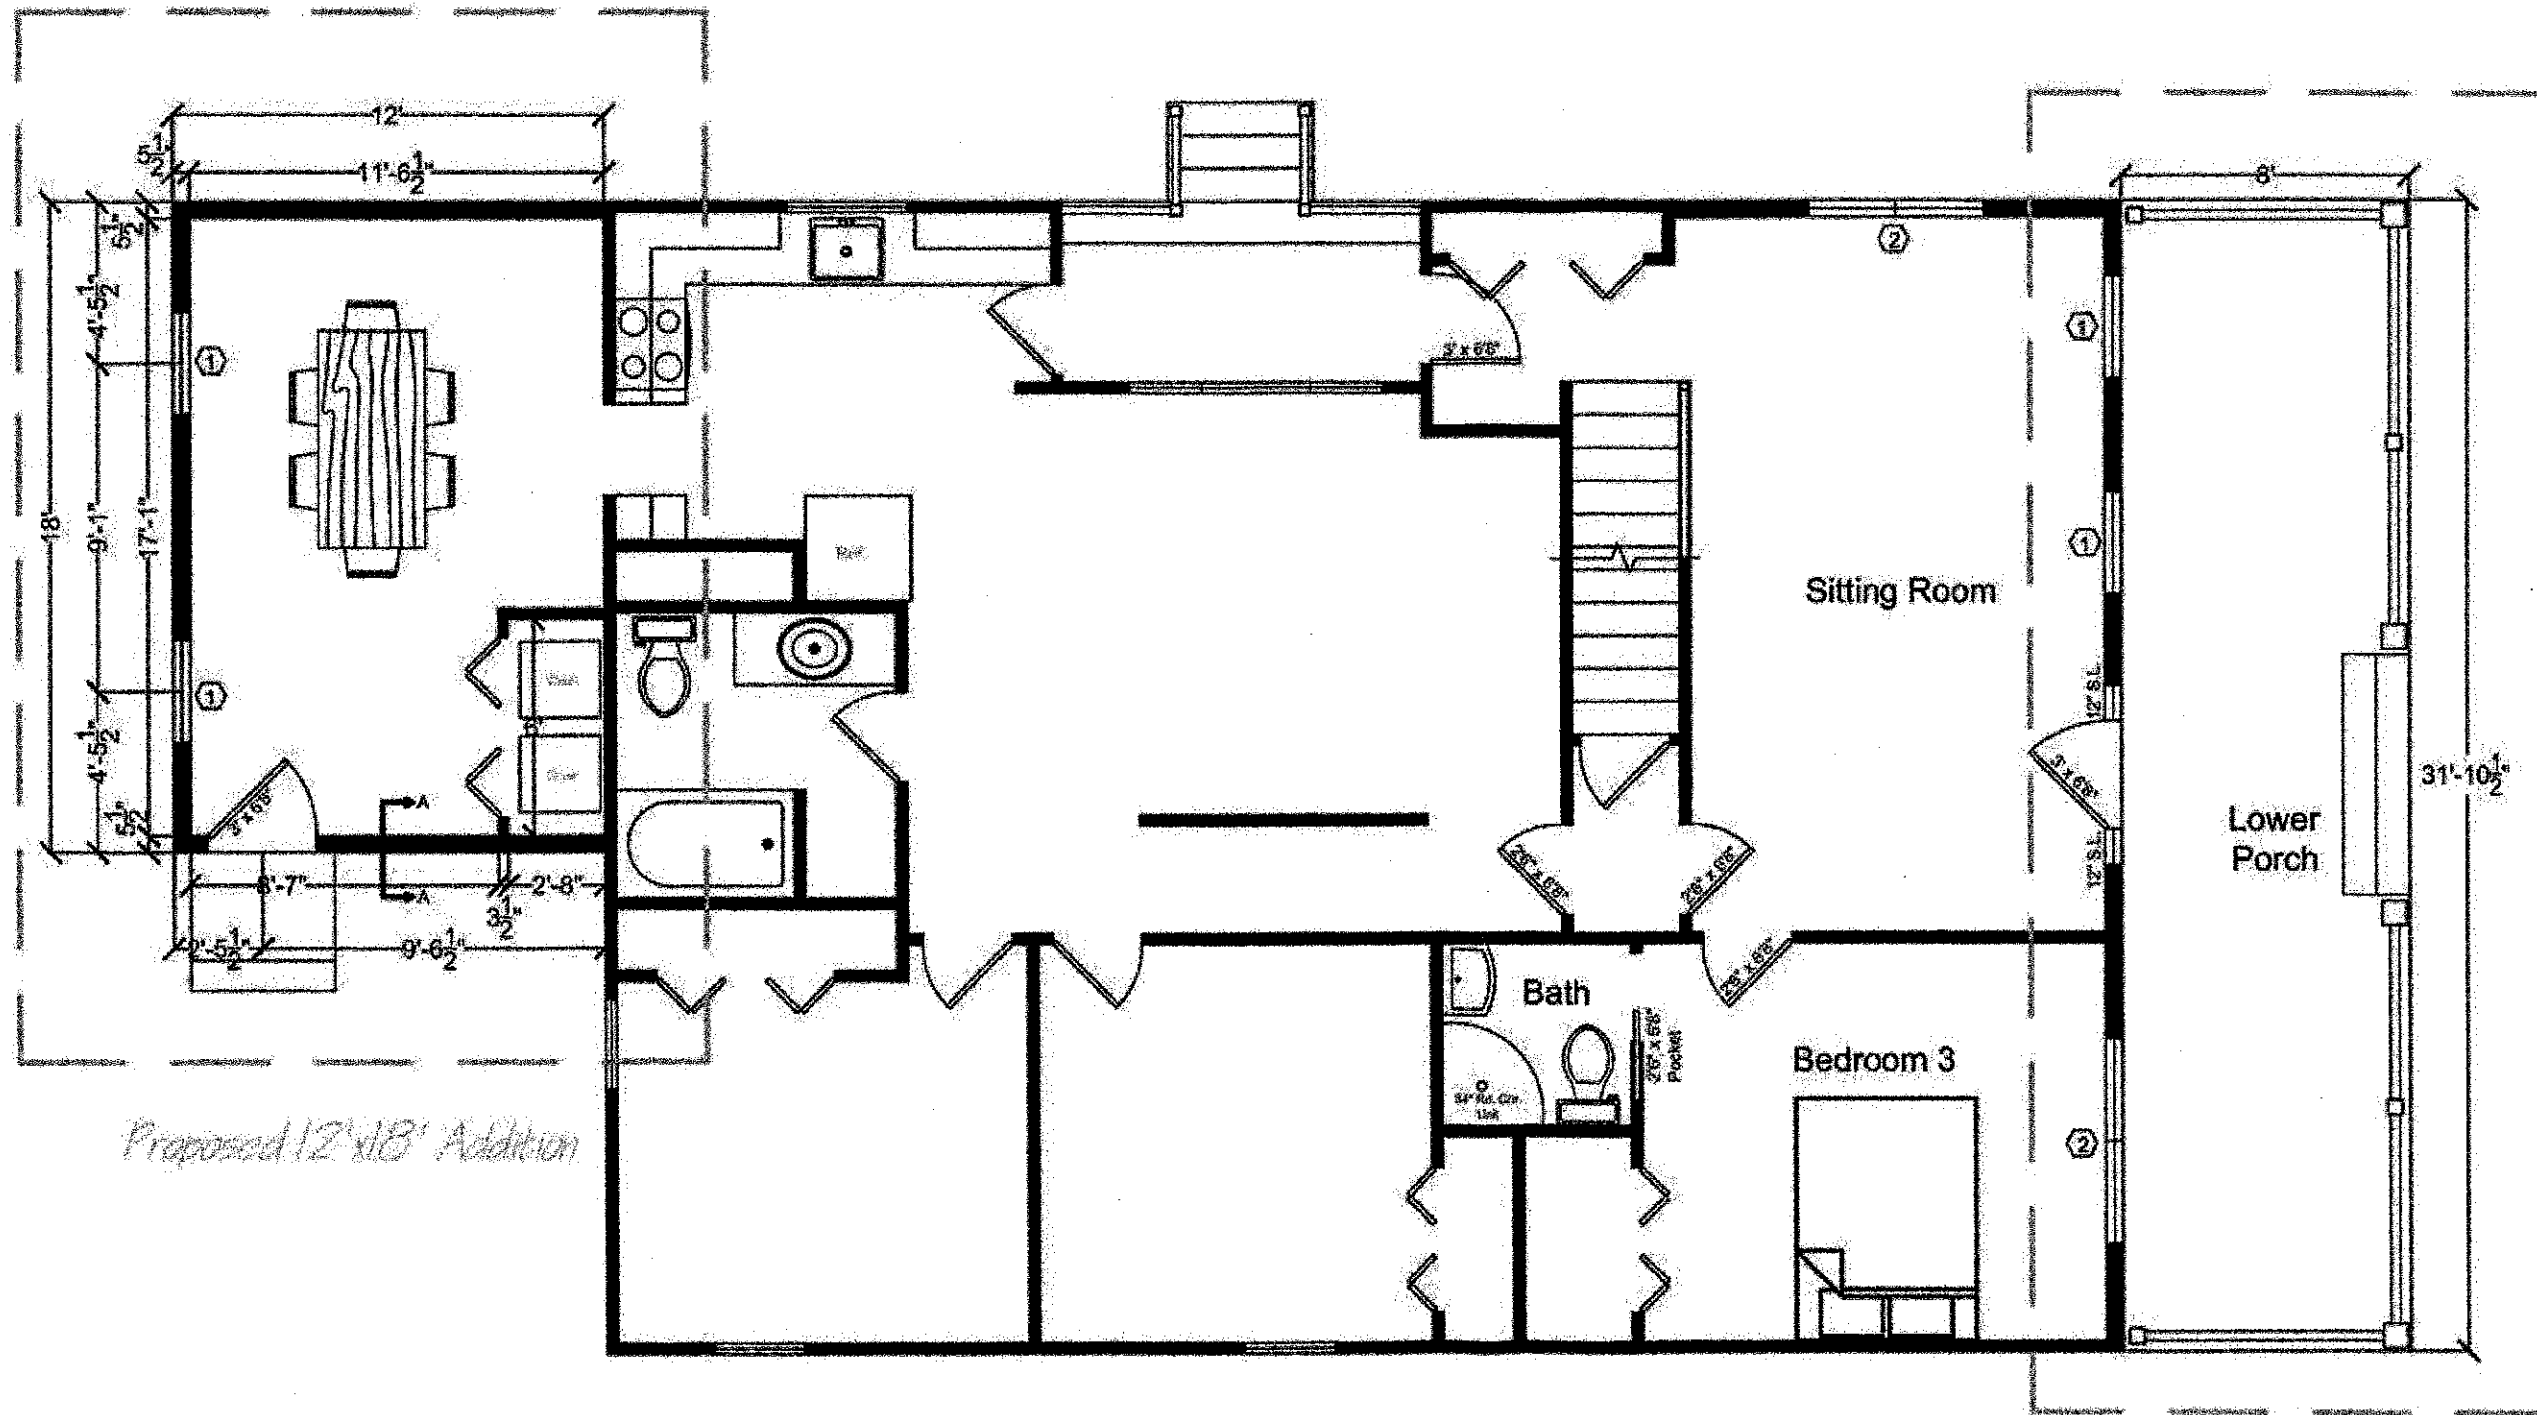

Proposed 12'x18' Addition

Proposed Porch

First Floor Plan

Scale: 3/8" = 1'-0"

moniz design

Amaral Residence
 652 W Rodney French Blvd
 New Bedford, MA 02744

Revision Date:

Project No.

Scale: As Noted

Date: 7/28/14

Drawn By: C. Moniz

Sheet No.

A-1.0

Amaral Residence
652 W Rodney French Blvd
New Bedford, MA 02744



South Side Elevation

Scale: $\frac{3}{16}'' = 1'-0''$

Revision Date:

Project No.

Scale: As Noted

Date: 7/28/14

Drawn By: C. Moniz

Sheet No.

A-4.0