


\* CO unit adjacent to Heating Equipment

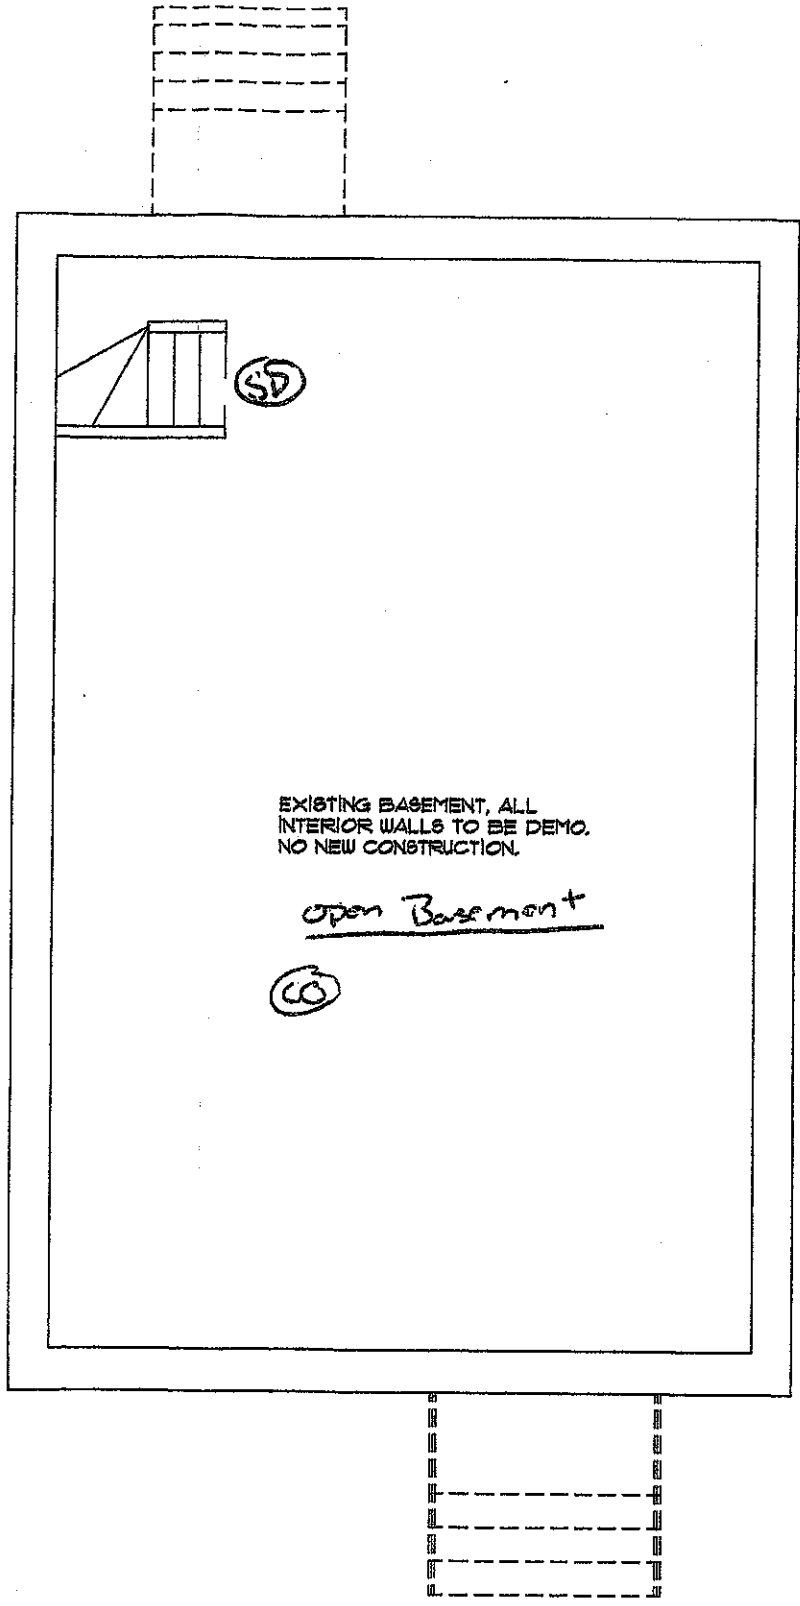

**A**  
**EXISTING BASEMENT PLAN**  
 EXI.1 SCALE 3/16" = 1'-0"

CITY CLERKS OFFICE  
 NEW BEDFORD, MA  
 2015 JAN 16 P 12:55  
 CITY CLERK




**CDBS**  
 P.O. BOX 578  
 WEST WAREHAM  
 MA 02576-0578  
 T: 508.291.1061, ext 100  
 F: 508.355.0727  
 email: armando@cdbdesigns.com

Drawing Title		Existing Basement Plan	
Date	Scale AS SHOWN	Drawing No.	Proj. No.
Drawn - JIMP		<b>EXI.1</b>	2014-82
Checked	Approved	Sheet of	

Project  
 For:  
 Mr. Dana Lewis  
 67 Chancery St  
 New Bedford, MA

- \* Existing Bathroom + Kitchen Fixtures to be replaced with new per owner
- \* All apartment spaces, stairway, and Basement to be Hard wired Smoke Detector, Interconnected and Photoelectric
- \* Bedrooms and Kitchen to be overlaid with shootrack
  - Exterior wall + Ceiling 1/8" Shootrack TypX
  - Interior wall 3/8" Gypsum
- \* CO/Smoke Detector Combo unit in Common Area and outside the bedrooms per code Review
- \* Heat Detector located in Kitchen Area per code Review

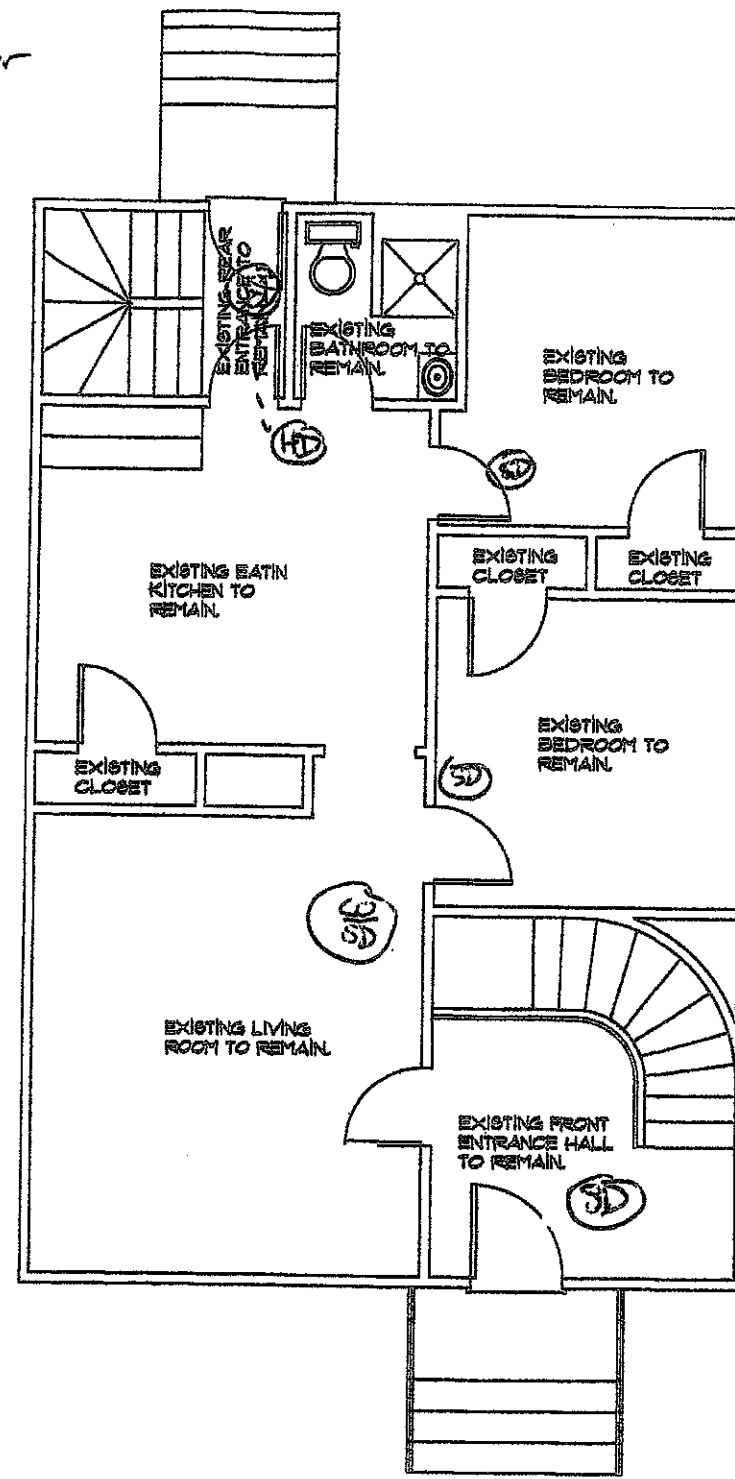


**A** FIRST FLOOR PLAN  
 A1.1 SCALE: 3/16" = 1'-0"




CDBS  
 P.O. BOX 578  
 WEST WAREHAM  
 MA 02576-0578  
 T: 508.291.1061, ext 100  
 F: 508.355.0727  
 email: armendo@cdbdesigns.com

Drawing Title		Existing First Floor Plans	
Date	Scale	Drawing No.	Proj. No.
AS SHOWN	AS SHOWN	A1.1	2014-R2
Drawn	Checked	Sheet of	
amp			
Approved			

Project  
 For:  
 Mr. Dana Lewis  
 67 Chancery St  
 New Bedford, MA

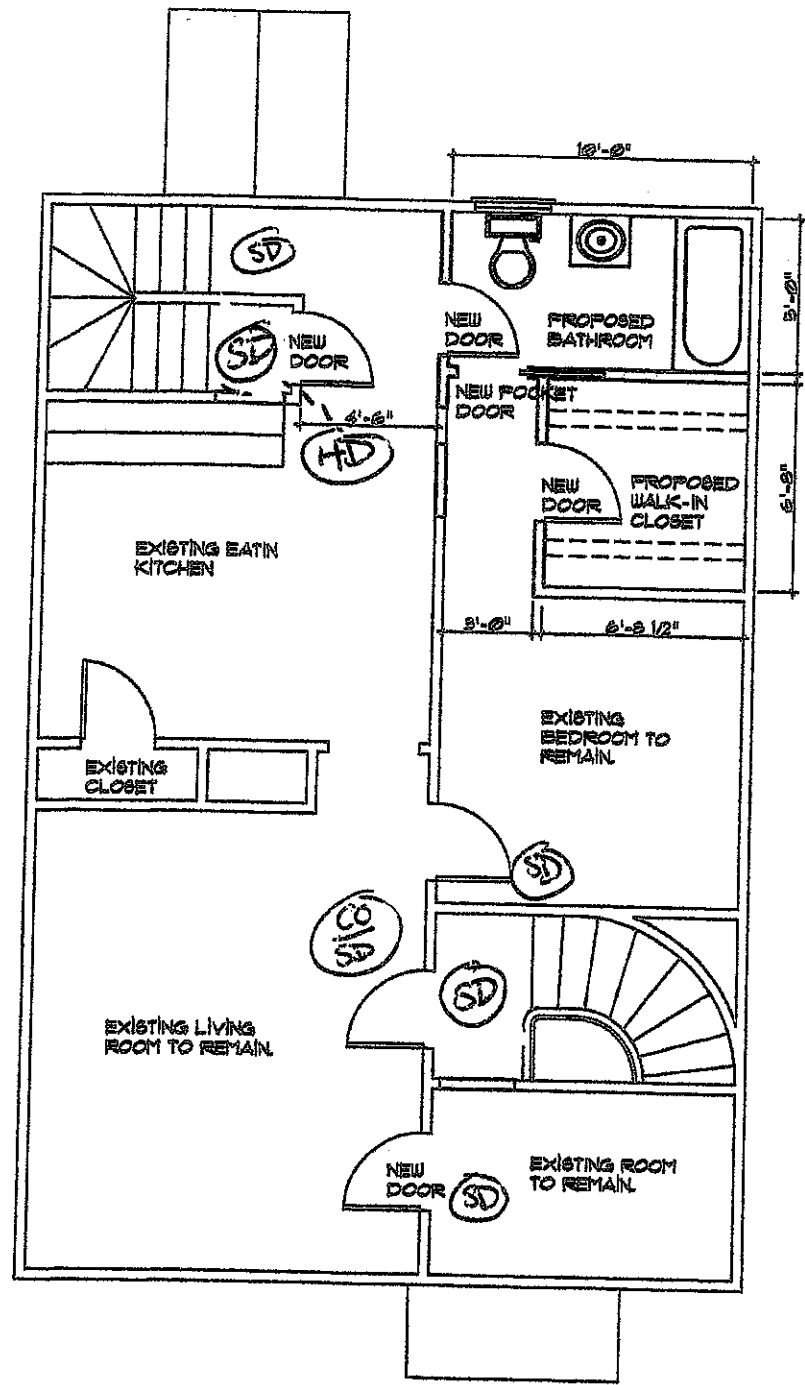

**B** SECOND FLOOR PLAN  
 A 12 SCALE: 3/16" = 1'-0"

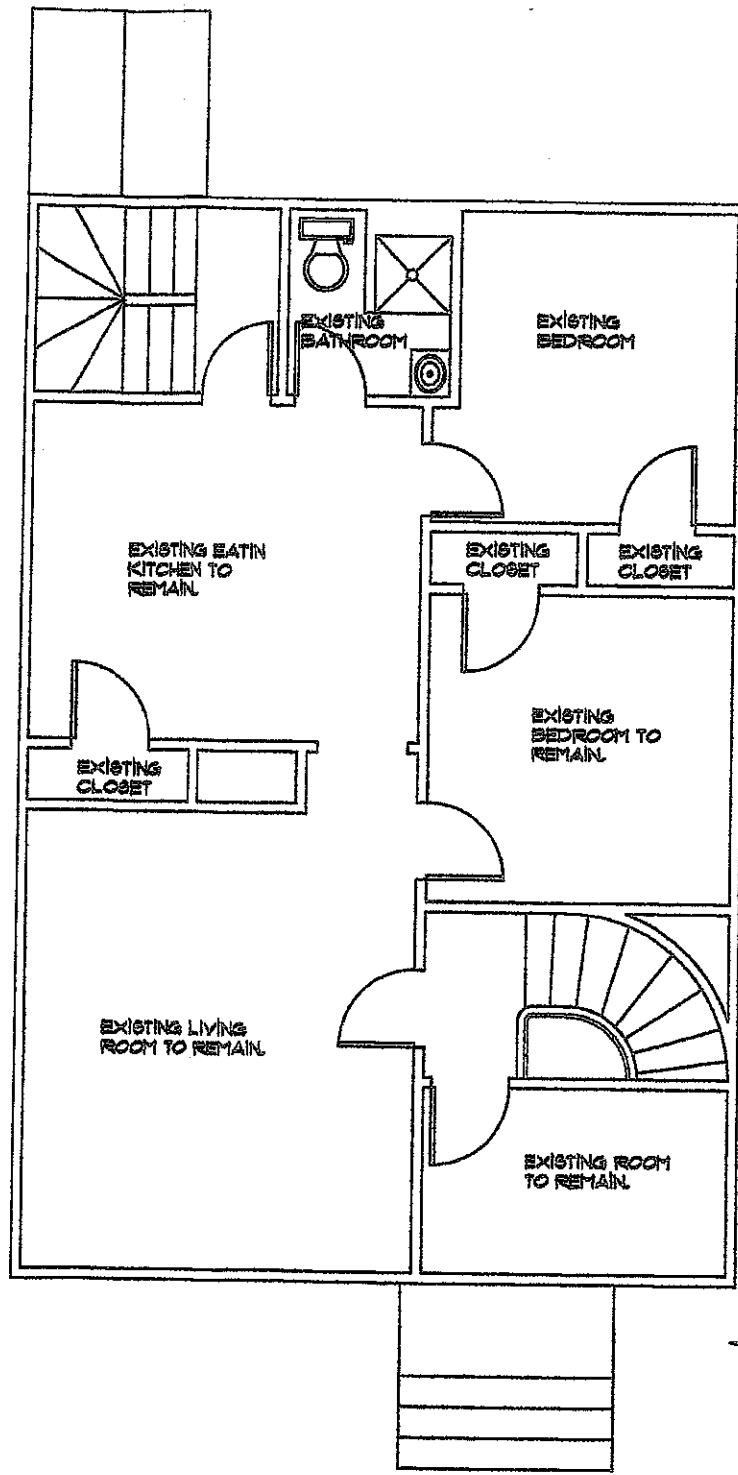


**A** EXISTING CONDITIONS SECOND FLOOR PLAN  
 A 12 SCALE: 3/16" = 1'-0"



CDBS  
 P.O. BOX 578  
 WEST WAREHAM  
 MA 02576-0578  
 T: 508.291.1061, ext 100  
 F: 508.355.0727  
 email: armendo@cdbdesigns.com

Drawing Title Existing/Proposed Second Floor Plans		Drawing No. <b>A1.2</b>	Date 2014-02
Scale AS SHOWN	Drawn JMP	Checked JMP	Approved [Signature]
Sheet of	2014-02		

Project  
 For:  
 Mr. Dana Lewis  
 67 Chaucery St  
 New Bedford, MA

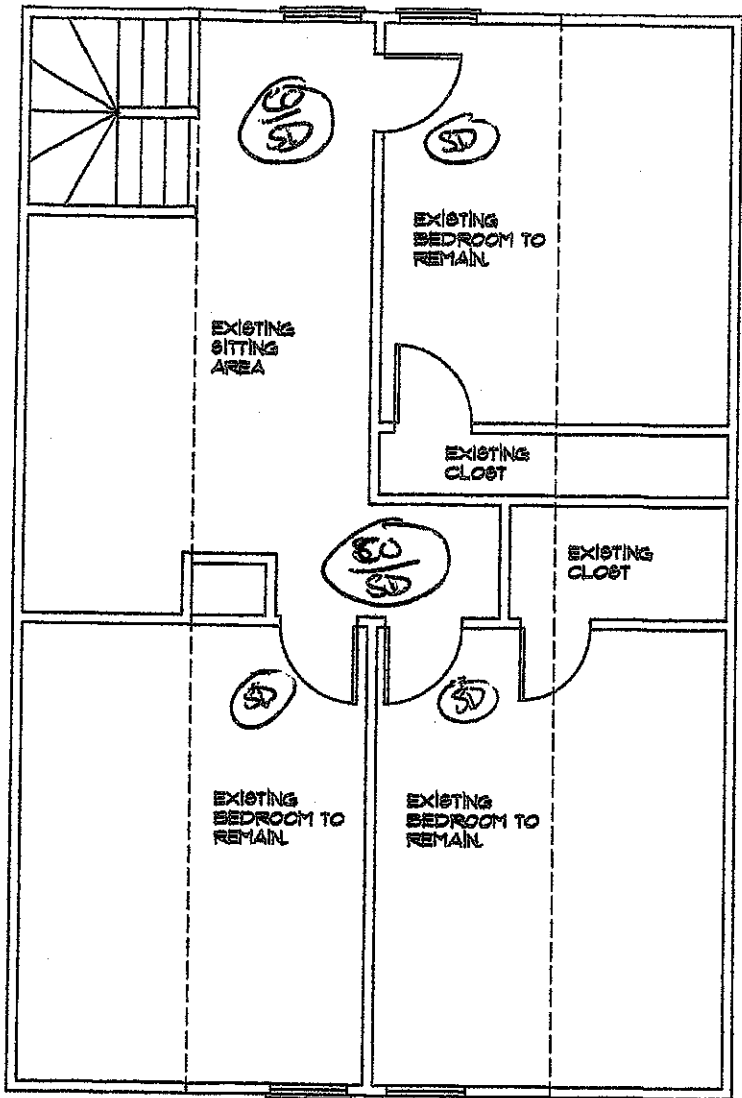


A
A 1.3
**THIRD FLOOR PLAN**  
 SCALE: 3/16" = 1'-0"




**CDBS**  
 P.O. BOX 578  
 WEST WAREHAM  
 MA 02578-0578  
 T: 508.291.1061, ext 100  
 F: 508.355.0727  
 email: armando@cdbdesigns.com

Drawing Title: Existing Third Floor Plans		Drawing No. <b>A1.3</b>	
Date	Scale AS SHOWN	Drawn	Checked
		JMP	
Approved		Proj. No.	2014-02
Sheet of			

Project  
 For:  
 Mr. Dana Lewis  
 67 Chancery St  
 New Bedford, MA

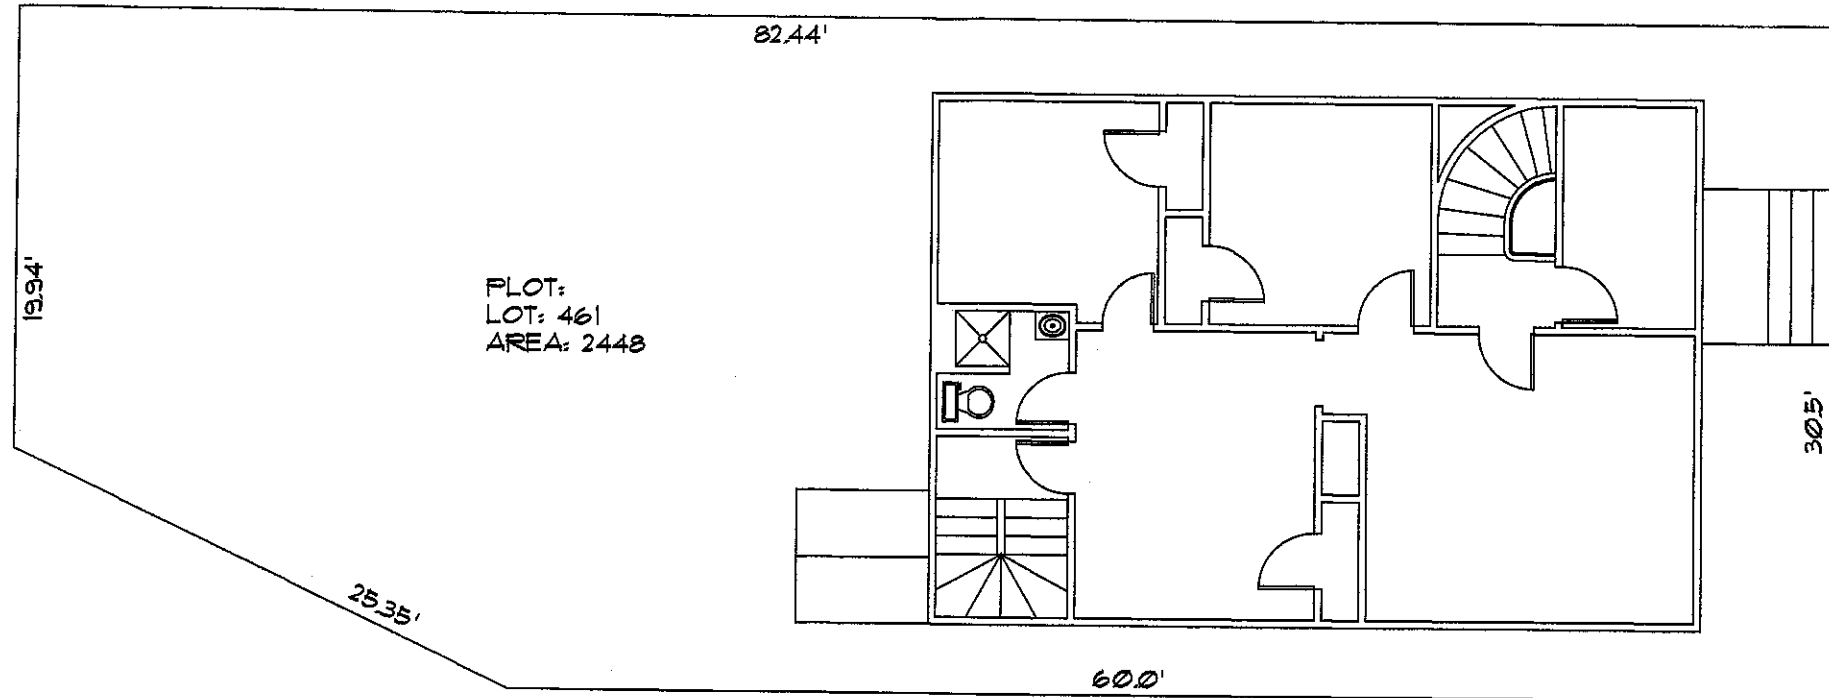


**SITE PLAN**  
 SCALE: 1/8" = 1'-0"

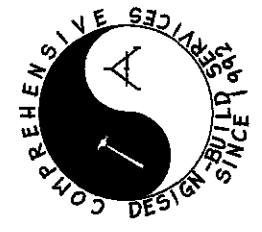

**CDBS**  
 P.O. BOX 578  
 WEST WAREHAM  
 MA 02576-0578  
 T: 508.291.1061, ext 100  
 F: 508.355.0727  
 email: [armando@cdbdesigns.com](mailto:armando@cdbdesigns.com)

Drawing Title		Existing Site Plan	
Date	Scale	Drawing No.	Proj. No.
	As SHOWN	<b>C1.1</b>	2014-82
Drawn	amp		
Checked			
Approved			
Sheet	of		

Project  
 For:  
**Mr. Dana Lewis**  
**67 Chancery St**  
**New Bedford, MA**