


**COMMONWEALTH OF MASSACHUSETTS
DEPARTMENT OF FISH & GAME
FISHING AND BOATING ACCESS**

**1 Rabbit Hill Road
Westborough, MA 01581
TEL (508) 389 - 7810
FAX (508) 389-7890**

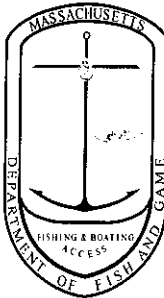

LETTER OF TRANSMITTAL

DATE	10/31/16
ATTENTION	Sarah Porter
RE:	
DEP FILE # 49-631	
New Bedford Harbor	
Boat Ramp	
East Rodney Fr. Blvd	

TO New Bedford Conservation Comm.
City Hall - 133 Williams St. Rm 304
New Bedford, MA 02740

WE ARE SENDING YOU ☐ Attached ☐ Under separate cover via _____ the following items:

- ☐ Shop drawings ☐ Prints ☐ Plans ☐ Samples ☐ Specifications
☐ Copy of letter ☐ Change Order ☐ _____

COPIES	DATE	NO.	DESCRIPTION
1	10/31/16		Cert. Statement Letter
1			WPA FORM BA
1	10/31/16		As-built plans (2 sheets)

THESE ARE TRANSMITTED as checked below:

- ☒ For approval ☐ Approved as submitted ☐ Resubmit _____ copies for approval
☐ For your use ☐ Approved as noted ☐ Submit _____ copies for distribution
☐ As Requested ☐ Returned for corrections ☐ Return _____ corrected prints
☐ For review and comment ☐ _____
☐ FOR BIDS DUE _____ 20 _____ ☐ PRINTS RETURNED AFTER LOAN TO US


REMARKS _____

COPY TO _____

SIGNED:

Douglas H. Cameron

Commonwealth of Massachusetts
Department of Fish and Game

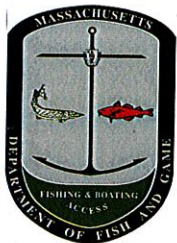

FISHING AND BOATING ACCESS

1 Rabbit Hill Road, Westborough, MA 01581
Tel. (508)389-7810 Fax. (508)389-7890
John P. Sheppard, Director

October 31, 2016

Sarah Porter
New Bedford Conservation Commission
City Hall, 133 Williams Street, Rm 304
New Bedford, MA 02740

Re: DEP File # SE-49-631, New Bedford Harbor Boat Ramp, East Rodney French
Boulevard

Dear Ms. Porter:

I hereby certify that the project approved under Order of Conditions (DEP File # SE49-631) has been constructed in substantial compliance with the Order and plan of record.

Attached please find WPA Form 8A – Request for Certificate of Compliance and copies of the As-built Plan, dated October 31, 2016.

Sincerely,

Douglas H. Cameron
Assistant Director/Deputy Chief Engineer





Massachusetts Department of Environmental Protection
Bureau of Resource Protection - Wetlands

WPA Form 8A – Request for Certificate of Compliance

Massachusetts Wetlands Protection Act M.G.L. c. 131, §40

DEP File Number:

49-631

Provided by DEP

A. Project Information

Important:

When filling out forms on the computer, use only the tab key to move your cursor - do not use the return key.



Upon completion of the work authorized in an Order of Conditions, the property owner must request a Certificate of Compliance from the issuing authority stating that the work or portion of the work has been satisfactorily completed.

1. This request is being made by:

Douglas H. Cameron, Dept. of Fish and Game, Fishing and Boating Access

Name

1 Rabbit Hill Road

Mailing Address

Westborough

MA

01581

City/Town

State

Zip Code

508-389-7812

Phone Number

2. This request is in reference to work regulated by a final Order of Conditions issued to:

Kristin Decas, Harbor Development Commission

Applicant

5-7-2009

49-631

Dated

DEP File Number

3. The project site is located at:

ESW Rodney French Boulevard

New Bedford

Street Address

City/Town

Map 12

LOT 247

Assessors Map/Plat Number

Parcel/Lot Number

4. The final Order of Conditions was recorded at the Registry of Deeds for:

City of New Bedford

Property Owner (if different)

Bristol

1470

1

County

Book

Page

Certificate (if registered land)

5. This request is for certification that (check one):

☒ the work regulated by the above-referenced Order of Conditions has been satisfactorily completed.

☐ the following portions of the work regulated by the above-referenced Order of Conditions have been satisfactorily completed (use additional paper if necessary).

☐ the above-referenced Order of Conditions has lapsed and is therefore no longer valid, and the work regulated by it was never started.



A. Project Information (cont.)

6. Did the Order of Conditions for this project, or the portion of the project subject to this request, contain an approval of any plans stamped by a registered professional engineer, architect, landscape architect, or land surveyor?

☒ Yes

If yes, attach a written statement by such a professional certifying substantial compliance with the plans and describing what deviation, if any, exists from the plans approved in the Order.


☐ No

B. Submittal Requirements

Requests for Certificates of Compliance should be directed to the issuing authority that issued the final Order of Conditions (OOC). If the project received an OOC from the Conservation Commission, submit this request to that Commission. If the project was issued a Superseding Order of Conditions or was the subject of an Adjudicatory Hearing Final Decision, submit this request to the appropriate DEP Regional Office (see <http://www.mass.gov/eea/agencies/massdep/about/contacts/find-the-massdep-regional-office-for-your-city-or-town.html>).

PROJECT EAST KODNEY FRENCH BOULEVARD NEW BEDFORD, MA BOAT RAMP RECONSTRUCTION SITE PLAN SHOWING AS-BUILT		DATE 10-10-10 BY J. L. B.	SCALE AS NOTED CITY NEW BEDFORD, MA STATE MA
PROJECT EAST KODNEY FRENCH BOULEVARD NEW BEDFORD, MA BOAT RAMP RECONSTRUCTION SITE PLAN SHOWING AS-BUILT		DATE 10-10-10 BY J. L. B.	SCALE AS NOTED CITY NEW BEDFORD, MA STATE MA

PROJECT EAST KODNEY FRENCH BOULEVARD NEW BEDFORD, MA BOAT RAMP RECONSTRUCTION SITE PLAN SHOWING AS-BUILT	DATE 10-10-10 BY J. L. B.	SCALE AS NOTED CITY NEW BEDFORD, MA STATE MA
---	--	--

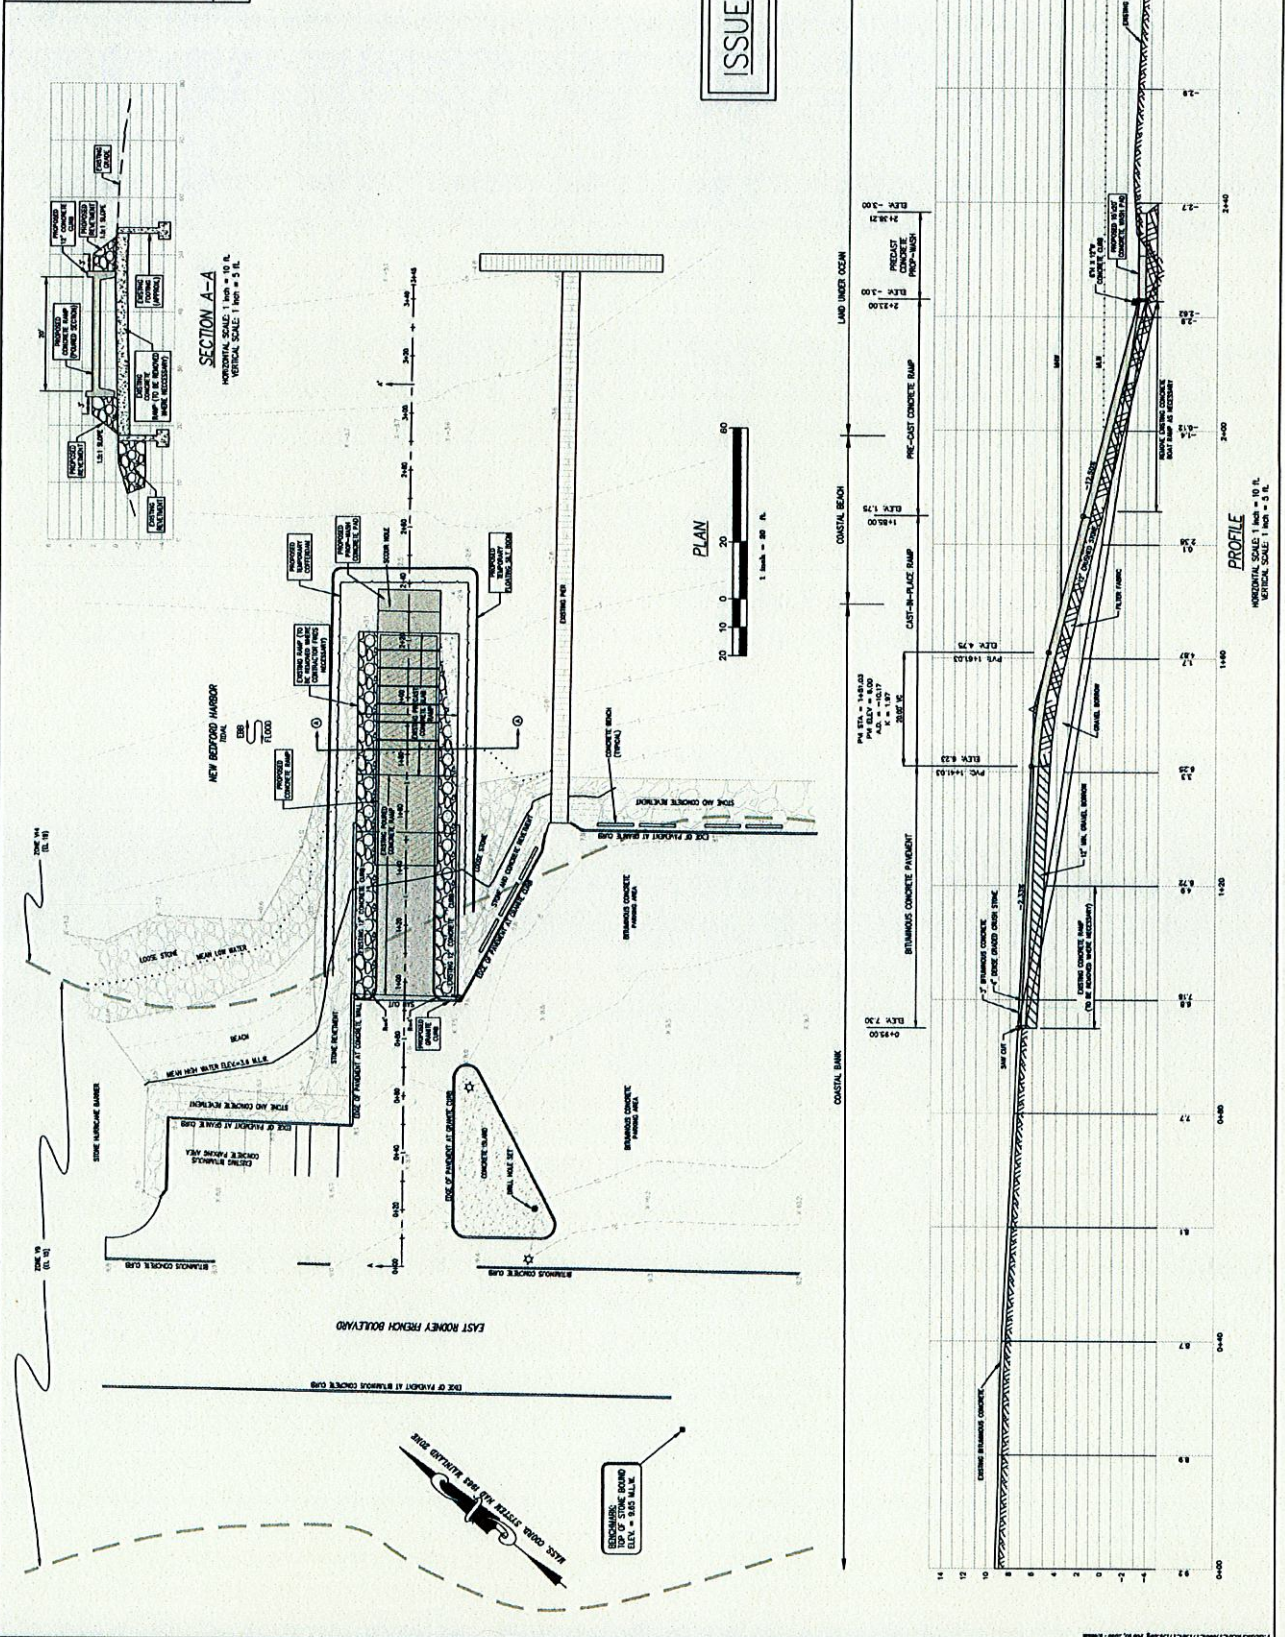

SEA-49-631

