


FRAMING PLAN

1/4" = 1'-0"

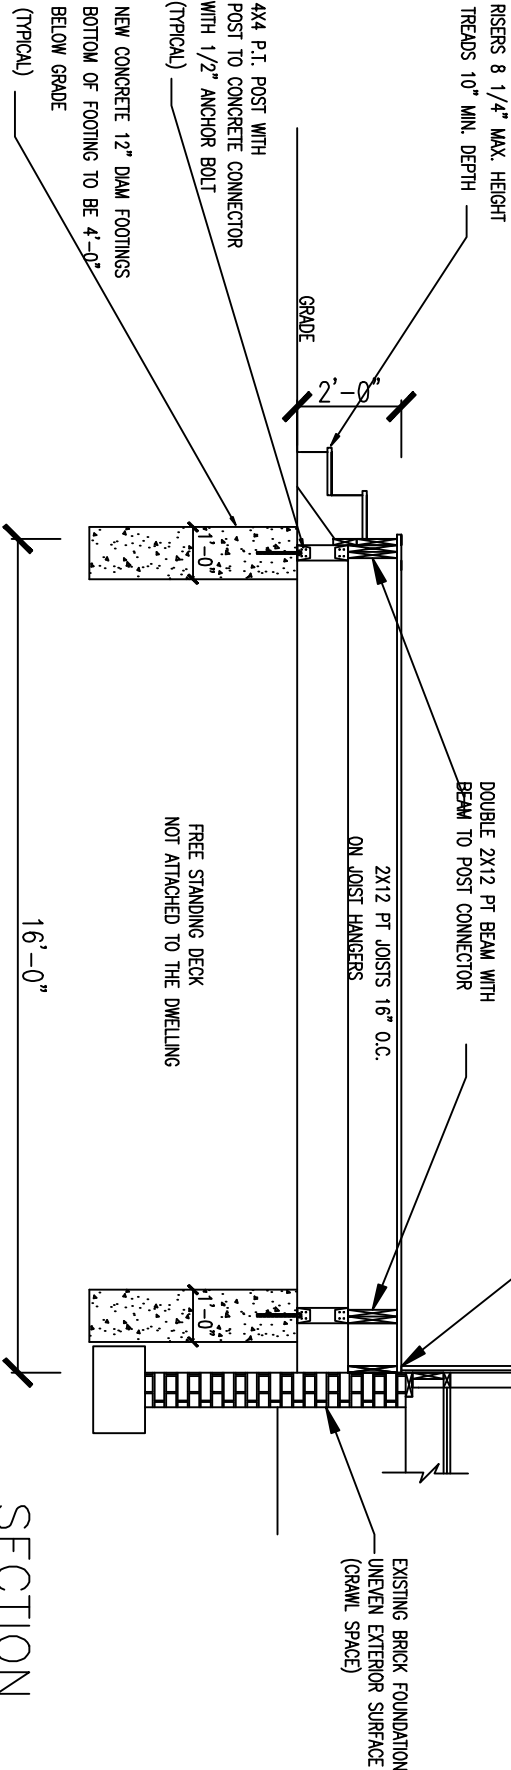

SECTION

1/4" = 1'-0"

SIGNATURE BUILDERS

332 OLIVER STREET  
NEW BEDFORD, MA 02745  
PHONE / FAX 508-685-2024

1091 TOBEY STREET  
REAR DECK