




ENGINEERING A BETTER TOMORROW
ENGINEERING | SITE WORK | LAND SURVEYING

NOTICE OF INTENT

SITE PLAN

ASSESSORS MAP 130G - LOTS 164
59 TARKILN PLACE
NEW BEDFORD, MASSACHUSETTS

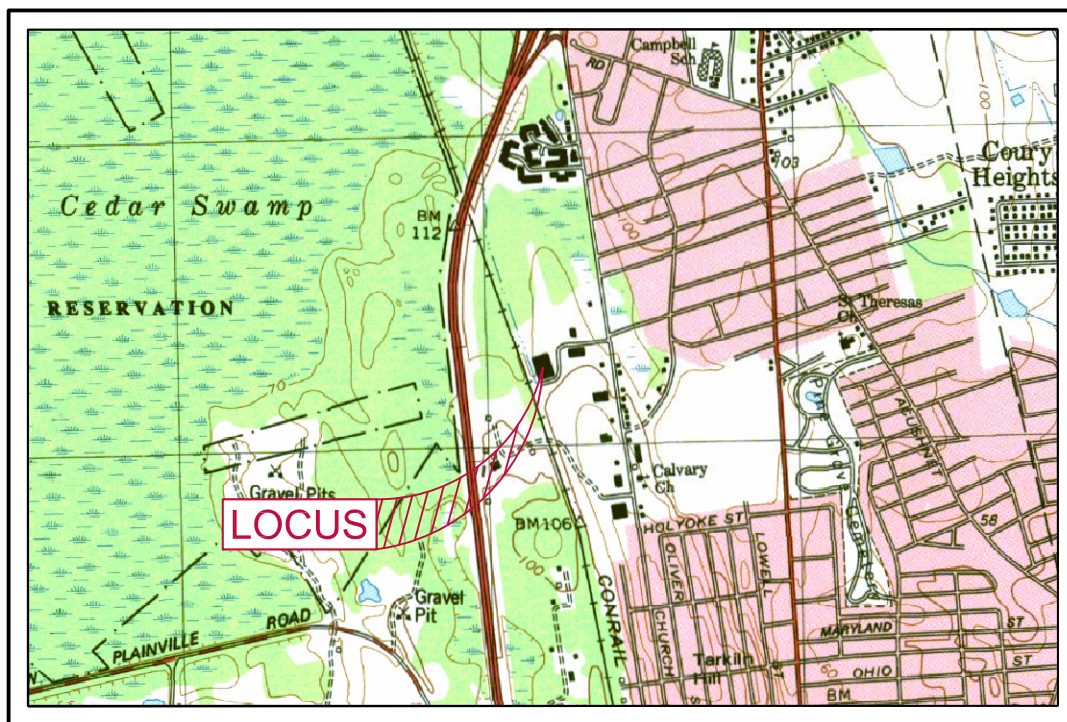

PREPARED FOR:

DAVE RODRIGUES
JAZ BRUSH USA, INC.
59 TARKILN PLACE
NEW BEDFORD, MA 02745

TABLE OF CONTENTS

1. PROJECT NARRATIVE
2. NOTICE OF INTENT (WPA FORM 3)
3. NOI WETLAND FEE TRANSMITTAL FORM
4. NEW BEDFORD FILING FEE CALCULATION WORKSHEET
5. PROOF OF OWNERSHIP
6. CHECK COPIES
7. WETLAND DELINEATION FORMS
8. EXHIBIT "A" - USGS MAP (TOPO! VERSION 2.1.0)
9. EXHIBIT "B" - FIRM MAP
10. EXHIBIT "C" - NHESP PRIORITY AND ESTIMATED HABITAT MAP 2008
11. CERTIFIED ABUTTERS LIST
12. NOTIFICATION TO ABUTTERS
13. AFFIDAVIT OF SERVICE
14. SITE PLAN



Massachusetts Department of Environmental Protection
Bureau of Resource Protection - Wetlands

WPA Form 3 – Notice of Intent

Massachusetts Wetlands Protection Act M.G.L. c. 131, §40

Provided by MassDEP:

MassDEP File Number


Document Transaction Number

New Bedford

City/Town

Important:

When filling out forms on the computer, use only the tab key to move your cursor - do not use the return key.

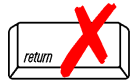

Note:
Before completing this form consult your local Conservation Commission regarding any municipal bylaw or ordinance.

A. General Information

1. Project Location (**Note:** electronic filers will click on button to locate project site):

59 Tarkiln Place

a. Street Address

New Bedford

b. City/Town

02745

c. Zip Code

Latitude and Longitude:

130G

f. Assessors Map/Plat Number

41.693600

d. Latitude

-70.943630

e. Longitude

164

g. Parcel /Lot Number

2. Applicant:

Dave

a. First Name

Rodrigues

b. Last Name

JAZ BRUSH USA, INC.

c. Organization

59 Tarkiln Place

d. Street Address

New Bedford

e. City/Town

MA

f. State

02745

g. Zip Code

877-529-8721

h. Phone Number

i. Fax Number

dave@jazusa.com

j. Email Address

3. Property owner (required if different from applicant): ☐ Check if more than one owner

a. First Name

b. Last Name

c. Organization

d. Street Address

e. City/Town

f. State

g. Zip Code

h. Phone Number

i. Fax Number

j. Email address

4. Representative (if any):

Christopher

a. First Name

Gilbert

b. Last Name

Farland Corp., Inc.

c. Company

21 Ventura Drive

d. Street Address

Dartmouth

e. City/Town

MA

f. State

02747

g. Zip Code

(508) 717-3479

h. Phone Number

i. Fax Number

cfarland@farlandcorp.com

j. Email address

5. Total WPA Fee Paid (from NOI Wetland Fee Transmittal Form):

\$500

a. Total Fee Paid

\$237.50

b. State Fee Paid

\$262.50

c. City/Town Fee Paid



Massachusetts Department of Environmental Protection
Bureau of Resource Protection - Wetlands

WPA Form 3 – Notice of Intent

Massachusetts Wetlands Protection Act M.G.L. c. 131, §40

Provided by MassDEP:

MassDEP File Number

Document Transaction Number

New Bedford

City/Town

A. General Information (continued)

6. General Project Description:

Construction of warehouse addition on to the existing building as well as a roof recharge system.

7a. Project Type Checklist: (Limited Project Types see Section A. 7b.)

- | | |
|---|---|
| 1. <input type="checkbox"/> Single Family Home | 2. <input type="checkbox"/> Residential Subdivision |
| 3. <input checked="" type="checkbox"/> Commercial/Industrial | 4. <input type="checkbox"/> Dock/Pier |
| 5. <input type="checkbox"/> Utilities | 6. <input type="checkbox"/> Coastal engineering Structure |
| 7. <input type="checkbox"/> Agriculture (e.g., cranberries, forestry) | 8. <input type="checkbox"/> Transportation |
| 9. <input type="checkbox"/> Other | |

7b. Is any portion of the proposed activity eligible to be treated as a limited project (including Ecological Restoration Limited Project) subject to 310 CMR 10.24 (coastal) or 310 CMR 10.53 (inland)?

1. ☐ Yes ☒ No If yes, describe which limited project applies to this project. (See 310 CMR 10.24 and 10.53 for a complete list and description of limited project types)

2. Limited Project Type

If the proposed activity is eligible to be treated as an Ecological Restoration Limited Project (310 CMR 10.24(8), 310 CMR 10.53(4)), complete and attach Appendix A: Ecological Restoration Limited Project Checklist and Signed Certification.

8. Property recorded at the Registry of Deeds for:

Bristol (S.D)

a. County

12529

c. Book

b. Certificate # (if registered land)

115

d. Page Number

B. Buffer Zone & Resource Area Impacts (temporary & permanent)

- ☒ Buffer Zone Only – Check if the project is located only in the Buffer Zone of a Bordering Vegetated Wetland, Inland Bank, or Coastal Resource Area.
- ☐ Inland Resource Areas (see 310 CMR 10.54-10.58; if not applicable, go to Section B.3, Coastal Resource Areas).

Check all that apply below. Attach narrative and any supporting documentation describing how the project will meet all performance standards for each of the resource areas altered, including standards requiring consideration of alternative project design or location.



Massachusetts Department of Environmental Protection
Bureau of Resource Protection - Wetlands

WPA Form 3 – Notice of Intent

Massachusetts Wetlands Protection Act M.G.L. c. 131, §40

Provided by MassDEP:

MassDEP File Number

Document Transaction Number

New Bedford

City/Town

B. Buffer Zone & Resource Area Impacts (temporary & permanent) (cont'd)

For all projects affecting other Resource Areas, please attach a narrative explaining how the resource area was delineated.

Resource Area	Size of Proposed Alteration	Proposed Replacement (if any)
a. <input type="checkbox"/> Bank	1. linear feet	2. linear feet
b. <input type="checkbox"/> Bordering Vegetated Wetland	1. square feet	2. square feet
c. <input type="checkbox"/> Land Under Waterbodies and Waterways	1. square feet 3. cubic yards dredged	2. square feet

Resource Area	Size of Proposed Alteration	Proposed Replacement (if any)
d. <input type="checkbox"/> Bordering Land Subject to Flooding	1. square feet 3. cubic feet of flood storage lost	2. square feet 4. cubic feet replaced
e. <input type="checkbox"/> Isolated Land Subject to Flooding	1. square feet 2. cubic feet of flood storage lost	3. cubic feet replaced
f. <input type="checkbox"/> Riverfront Area	1. Name of Waterway (if available) - specify coastal or inland	

2. Width of Riverfront Area (check one):

- ☐ 25 ft. - Designated Densely Developed Areas only
- ☐ 100 ft. - New agricultural projects only
- ☐ 200 ft. - All other projects

3. Total area of Riverfront Area on the site of the proposed project: _____ square feet

4. Proposed alteration of the Riverfront Area:

a. total square feet _____ b. square feet within 100 ft. _____ c. square feet between 100 ft. and 200 ft. _____

5. Has an alternatives analysis been done and is it attached to this NOI? ☐ Yes ☐ No

6. Was the lot where the activity is proposed created prior to August 1, 1996? ☐ Yes ☐ No

3. ☐ Coastal Resource Areas: (See 310 CMR 10.25-10.35)

Note: for coastal riverfront areas, please complete **Section B.2.f.** above.



Massachusetts Department of Environmental Protection
Bureau of Resource Protection - Wetlands

WPA Form 3 – Notice of Intent

Massachusetts Wetlands Protection Act M.G.L. c. 131, §40

Provided by MassDEP:

MassDEP File Number

Document Transaction Number

New Bedford

City/Town

B. Buffer Zone & Resource Area Impacts (temporary & permanent) (cont'd)

Check all that apply below. Attach narrative and supporting documentation describing how the project will meet all performance standards for each of the resource areas altered, including standards requiring consideration of alternative project design or location.

Online Users:
Include your document transaction number (provided on your receipt page) with all supplementary information you submit to the Department.

<u>Resource Area</u>	<u>Size of Proposed Alteration</u>	<u>Proposed Replacement (if any)</u>
a. <input type="checkbox"/> Designated Port Areas	Indicate size under Land Under the Ocean, below	
b. <input type="checkbox"/> Land Under the Ocean	1. square feet _____ 2. cubic yards dredged _____	
c. <input type="checkbox"/> Barrier Beach	Indicate size under Coastal Beaches and/or Coastal Dunes below	
d. <input type="checkbox"/> Coastal Beaches	1. square feet _____	2. cubic yards beach nourishment _____
e. <input type="checkbox"/> Coastal Dunes	1. square feet _____	2. cubic yards dune nourishment _____
	<u>Size of Proposed Alteration</u>	<u>Proposed Replacement (if any)</u>
f. <input type="checkbox"/> Coastal Banks	1. linear feet _____	
g. <input type="checkbox"/> Rocky Intertidal Shores	1. square feet _____	
h. <input type="checkbox"/> Salt Marshes	1. square feet _____	2. sq ft restoration, rehab., creation _____
i. <input type="checkbox"/> Land Under Salt Ponds	1. square feet _____	
	2. cubic yards dredged _____	
j. <input type="checkbox"/> Land Containing Shellfish	1. square feet _____	
k. <input type="checkbox"/> Fish Runs	Indicate size under Coastal Banks, inland Bank, Land Under the Ocean, and/or inland Land Under Waterbodies and Waterways, above	
	1. cubic yards dredged _____	
l. <input type="checkbox"/> Land Subject to Coastal Storm Flowage	1. square feet _____	
4. <input type="checkbox"/> Restoration/Enhancement	If the project is for the purpose of restoring or enhancing a wetland resource area in addition to the square footage that has been entered in Section B.2.b or B.3.h above, please enter the additional amount here.	
	a. square feet of BVW _____	b. square feet of Salt Marsh _____
5. <input type="checkbox"/> Project Involves Stream Crossings		
	a. number of new stream crossings _____	b. number of replacement stream crossings _____



Massachusetts Department of Environmental Protection
Bureau of Resource Protection - Wetlands

WPA Form 3 – Notice of Intent

Massachusetts Wetlands Protection Act M.G.L. c. 131, §40

Provided by MassDEP:

MassDEP File Number

Document Transaction Number

New Bedford

City/Town

C. Other Applicable Standards and Requirements

- ☐ This is a proposal for an Ecological Restoration Limited Project. Skip Section C and complete Appendix A: Ecological Restoration Limited Project Checklists – Required Actions (310 CMR 10.11).

Streamlined Massachusetts Endangered Species Act/Wetlands Protection Act Review

1. Is any portion of the proposed project located in **Estimated Habitat of Rare Wildlife** as indicated on the most recent Estimated Habitat Map of State-Listed Rare Wetland Wildlife published by the Natural Heritage and Endangered Species Program (NHESP)? To view habitat maps, see the *Massachusetts Natural Heritage Atlas* or go to http://maps.massgis.state.ma.us/PRI_EST_HAB/viewer.htm.

- a. ☐ Yes ☒ No **If yes, include proof of mailing or hand delivery of NOI to:**

Natural Heritage and Endangered Species Program
Division of Fisheries and Wildlife
1 Rabbit Hill Road
Westborough, MA 01581

Oliver MassGIS

b. Date of map

If yes, the project is also subject to Massachusetts Endangered Species Act (MESA) review (321 CMR 10.18). To qualify for a streamlined, 30-day, MESA/Wetlands Protection Act review, please complete Section C.1.c, and include requested materials with this Notice of Intent (NOI); *OR* complete Section C.2.f, if applicable. *If MESA supplemental information is not included with the NOI, by completing Section 1 of this form, the NHESP will require a separate MESA filing which may take up to 90 days to review (unless noted exceptions in Section 2 apply, see below).*

- c. Submit Supplemental Information for Endangered Species Review*

1. ☐ Percentage/acreage of property to be altered:

(a) within wetland Resource Area

percentage/acreage

(b) outside Resource Area

percentage/acreage

2. ☐ Assessor's Map or right-of-way plan of site

2. ☒ Project plans for entire project site, including wetland resource areas and areas outside of wetlands jurisdiction, showing existing and proposed conditions, existing and proposed tree/vegetation clearing line, and clearly demarcated limits of work **

(a) ☒ Project description (including description of impacts outside of wetland resource area & buffer zone)

(b) ☐ Photographs representative of the site

* Some projects **not** in Estimated Habitat may be located in Priority Habitat, and require NHESP review (see <https://www.mass.gov/ma-endangered-species-act-mesa-regulatory-review>).

Priority Habitat includes habitat for state-listed plants and strictly upland species not protected by the Wetlands Protection Act.

** MESA projects may not be segmented (321 CMR 10.16). The applicant must disclose full development plans even if such plans are not required as part of the Notice of Intent process.



Massachusetts Department of Environmental Protection
Bureau of Resource Protection - Wetlands

WPA Form 3 – Notice of Intent

Massachusetts Wetlands Protection Act M.G.L. c. 131, §40

Provided by MassDEP:

MassDEP File Number

Document Transaction Number

New Bedford

City/Town

C. Other Applicable Standards and Requirements (cont'd)

- (c) ☐ MESA filing fee (fee information available at <https://www.mass.gov/how-to/how-to-file-for-a-mesa-project-review>).

Make check payable to "Commonwealth of Massachusetts - NHESP" and **mail to NHESP** at above address

Projects altering 10 or more acres of land, also submit:

- (d) ☐ Vegetation cover type map of site

- (e) ☐ Project plans showing Priority & Estimated Habitat boundaries

- (f) OR Check One of the Following

1. ☐ Project is exempt from MESA review.
Attach applicant letter indicating which MESA exemption applies. (See 321 CMR 10.14, <https://www.mass.gov/service-details/exemptions-from-review-for-projectsactivities-in-priority-habitat>; the NOI must still be sent to NHESP if the project is within estimated habitat pursuant to 310 CMR 10.37 and 10.59.)

2. ☐ Separate MESA review ongoing.

a. NHESP Tracking #

b. Date submitted to NHESP

3. ☐ Separate MESA review completed.

Include copy of NHESP "no Take" determination or valid Conservation & Management Permit with approved plan.

3. For coastal projects only, is any portion of the proposed project located below the mean high water line or in a fish run?

- a. ☒ Not applicable – project is in inland resource area only b. ☐ Yes ☐ No

If yes, include proof of mailing, hand delivery, or electronic delivery of NOI to either:

South Shore - Cohasset to Rhode Island border, and the Cape & Islands:

North Shore - Hull to New Hampshire border:

Division of Marine Fisheries -
Southeast Marine Fisheries Station
Attn: Environmental Reviewer
836 South Rodney French Blvd.
New Bedford, MA 02744
Email: dmf.envreview-south@mass.gov


Division of Marine Fisheries -
North Shore Office
Attn: Environmental Reviewer
30 Emerson Avenue
Gloucester, MA 01930
Email: dmf.envreview-north@mass.gov

Also if yes, the project may require a Chapter 91 license. For coastal towns in the Northeast Region, please contact MassDEP's Boston Office. For coastal towns in the Southeast Region, please contact MassDEP's Southeast Regional Office.

- c. ☐ Is this an aquaculture project?

- d. ☐ Yes ☐ No

If yes, include a copy of the Division of Marine Fisheries Certification Letter (M.G.L. c. 130, § 57).

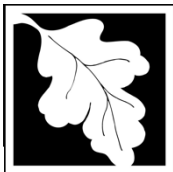

Massachusetts Department of Environmental Protection
Bureau of Resource Protection - Wetlands

WPA Form 3 – Notice of Intent

Massachusetts Wetlands Protection Act M.G.L. c. 131, §40

Provided by MassDEP:

MassDEP File Number

Document Transaction Number

New Bedford

City/Town

C. Other Applicable Standards and Requirements (cont'd)

Online Users:

Include your document transaction number (provided on your receipt page) with all supplementary information you submit to the Department.

4. Is any portion of the proposed project within an Area of Critical Environmental Concern (ACEC)?

a. ☐ Yes ☒ No

If yes, provide name of ACEC (see instructions to WPA Form 3 or MassDEP Website for ACEC locations). **Note:** electronic filers click on Website.

b. ACEC

5. Is any portion of the proposed project within an area designated as an Outstanding Resource Water (ORW) as designated in the Massachusetts Surface Water Quality Standards, 314 CMR 4.00?

a. ☐ Yes ☒ No

6. Is any portion of the site subject to a Wetlands Restriction Order under the Inland Wetlands Restriction Act (M.G.L. c. 131, § 40A) or the Coastal Wetlands Restriction Act (M.G.L. c. 130, § 105)?

a. ☐ Yes ☒ No

7. Is this project subject to provisions of the MassDEP Stormwater Management Standards?

a. ☒ Yes. Attach a copy of the Stormwater Report as required by the Stormwater Management Standards per 310 CMR 10.05(6)(k)-(q) and check if:

1. ☐ Applying for Low Impact Development (LID) site design credits (as described in Stormwater Management Handbook Vol. 2, Chapter 3)
2. ☐ A portion of the site constitutes redevelopment
3. ☐ Proprietary BMPs are included in the Stormwater Management System.

b. ☐ No. Check why the project is exempt:

1. ☐ Single-family house
2. ☐ Emergency road repair
3. ☐ Small Residential Subdivision (less than or equal to 4 single-family houses or less than or equal to 4 units in multi-family housing project) with no discharge to Critical Areas.

D. Additional Information

☐ This is a proposal for an Ecological Restoration Limited Project. Skip Section D and complete Appendix A: Ecological Restoration Notice of Intent – Minimum Required Documents (310 CMR 10.12).

Applicants must include the following with this Notice of Intent (NOI). See instructions for details.

Online Users: Attach the document transaction number (provided on your receipt page) for any of the following information you submit to the Department.

1. ☒ USGS or other map of the area (along with a narrative description, if necessary) containing sufficient information for the Conservation Commission and the Department to locate the site. (Electronic filers may omit this item.)
2. ☒ Plans identifying the location of proposed activities (including activities proposed to serve as a Bordering Vegetated Wetland [BVW] replication area or other mitigating measure) relative to the boundaries of each affected resource area.



Massachusetts Department of Environmental Protection
Bureau of Resource Protection - Wetlands

WPA Form 3 – Notice of Intent

Massachusetts Wetlands Protection Act M.G.L. c. 131, §40

Provided by MassDEP:

MassDEP File Number

Document Transaction Number

New Bedford

City/Town

D. Additional Information (cont'd)

3. ☒ Identify the method for BVW and other resource area boundary delineations (MassDEP BVW Field Data Form(s), Determination of Applicability, Order of Resource Area Delineation, etc.), and attach documentation of the methodology.
4. ☐ List the titles and dates for all plans and other materials submitted with this NOI.
- Site Plan - 59 Tarkiln Place (Assessors Map 130G Lot 164 New Bedford, Massachusetts)
- | | |
|--------------------------------------|--------------------------|
| a. Plan Title | |
| Farland Corp. | Christian A. Farland |
| b. Prepared By | c. Signed and Stamped by |
| October 5, 2021 | 1"=30' |
| d. Final Revision Date | e. Scale |
| f. Additional Plan or Document Title | g. Date |
5. ☐ If there is more than one property owner, please attach a list of these property owners not listed on this form.
6. ☐ Attach proof of mailing for Natural Heritage and Endangered Species Program, if needed.
7. ☐ Attach proof of mailing for Massachusetts Division of Marine Fisheries, if needed.
8. ☒ Attach NOI Wetland Fee Transmittal Form
9. ☒ Attach Stormwater Report, if needed.

E. Fees

1. ☐ Fee Exempt: No filing fee shall be assessed for projects of any city, town, county, or district of the Commonwealth, federally recognized Indian tribe housing authority, municipal housing authority, or the Massachusetts Bay Transportation Authority.

Applicants must submit the following information (in addition to pages 1 and 2 of the NOI Wetland Fee Transmittal Form) to confirm fee payment:

10865	10/19/21
2. Municipal Check Number	3. Check date
10864	10/19/21
4. State Check Number	5. Check date
Farland Corp, Inc.	
6. Payor name on check: First Name	7. Payor name on check: Last Name



Massachusetts Department of Environmental Protection
Bureau of Resource Protection - Wetlands

Provided by MassDEP:

WPA Form 3 – Notice of Intent

Massachusetts Wetlands Protection Act M.G.L. c. 131, §40

MassDEP File Number

Document Transaction Number

New Bedford

City/Town

F. Signatures and Submittal Requirements

I hereby certify under the penalties of perjury that the foregoing Notice of Intent and accompanying plans, documents, and supporting data are true and complete to the best of my knowledge. I understand that the Conservation Commission will place notification of this Notice in a local newspaper at the expense of the applicant in accordance with the wetlands regulations, 310 CMR 10.05(5)(a).

I further certify under penalties of perjury that all abutters were notified of this application, pursuant to the requirements of M.G.L. c. 131, § 40. Notice must be made by Certificate of Mailing or in writing by hand delivery or certified mail (return receipt requested) to all abutters within 100 feet of the property line of the project location.

1. Signature of Applicant

2. Date

3. Signature of Property Owner (if different)

4. Date

5. Signature of Representative (if any)

6. Date

For Conservation Commission:

Two copies of the completed Notice of Intent (Form 3), including supporting plans and documents, two copies of the NOI Wetland Fee Transmittal Form, and the city/town fee payment, to the Conservation Commission by certified mail or hand delivery.


For MassDEP:

One copy of the completed Notice of Intent (Form 3), including supporting plans and documents, one copy of the NOI Wetland Fee Transmittal Form, and a **copy** of the state fee payment to the MassDEP Regional Office (see Instructions) by certified mail or hand delivery.

Other:

If the applicant has checked the "yes" box in any part of Section C, Item 3, above, refer to that section and the Instructions for additional submittal requirements.

The original and copies must be sent simultaneously. Failure by the applicant to send copies in a timely manner may result in dismissal of the Notice of Intent.

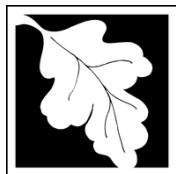

Massachusetts Department of Environmental Protection
Bureau of Resource Protection - Wetlands
NOI Wetland Fee Transmittal Form
Massachusetts Wetlands Protection Act M.G.L. c. 131, §40

Important: When filling out forms on the computer, use only the tab key to move your cursor - do not use the return key.



A. Applicant Information

1. Location of Project:

59 Tarkiln Place

a. Street Address

10864

c. Check number

New Bedford

b. City/Town

\$237.50

d. Fee amount

2. Applicant Mailing Address:

Dave

a. First Name

Rodrigues

b. Last Name

JAZ BRUSH USA INC

c. Organization

59 Tarkiln Place

d. Mailing Address

New Bedford

e. City/Town

MA

f. State

02745

g. Zip Code

877-529-8721

h. Phone Number

i. Fax Number

dave@jazusa.com

j. Email Address

3. Property Owner (if different):

a. First Name

b. Last Name

c. Organization

d. Mailing Address

e. City/Town

f. State

g. Zip Code

h. Phone Number

i. Fax Number

j. Email Address

B. Fees

Fee should be calculated using the following process & worksheet. **Please see Instructions before filling out worksheet.**

Step 1/Type of Activity: Describe each type of activity that will occur in wetland resource area and buffer zone.

Step 2/Number of Activities: Identify the number of each type of activity.

Step 3/Individual Activity Fee: Identify each activity fee from the six project categories listed in the instructions.

Step 4/Subtotal Activity Fee: Multiply the number of activities (identified in Step 2) times the fee per category (identified in Step 3) to reach a subtotal fee amount. Note: If any of these activities are in a Riverfront Area in addition to another Resource Area or the Buffer Zone, the fee per activity should be multiplied by 1.5 and then added to the subtotal amount.

Step 5/Total Project Fee: Determine the total project fee by adding the subtotal amounts from Step 4.

Step 6/Fee Payments: To calculate the state share of the fee, divide the total fee in half and subtract \$12.50. To calculate the city/town share of the fee, divide the total fee in half and add \$12.50.

To calculate filing fees, refer to the category fee list and examples in the instructions for filling out WPA Form 3 (Notice of Intent).



Massachusetts Department of Environmental Protection
Bureau of Resource Protection - Wetlands
NOI Wetland Fee Transmittal Form
Massachusetts Wetlands Protection Act M.G.L. c. 131, §40

B. Fees (continued)

Step 1/Type of Activity	Step 2/Number of Activities	Step 3/Individual Activity Fee	Step 4/Subtotal Activity Fee
Construction of Building Addition	1	\$500	\$500

Step 5/Total Project Fee:

Step 6/Fee Payments:

Total Project Fee:	\$500
	a. Total Fee from Step 5
State share of filing Fee:	\$237.50
	b. 1/2 Total Fee less \$12.50
City/Town share of filing Fee:	\$262.50
	c. 1/2 Total Fee plus \$12.50

C. Submittal Requirements

- a.) Complete pages 1 and 2 and send with a check or money order for the state share of the fee, payable to the Commonwealth of Massachusetts.

Department of Environmental Protection
Box 4062
Boston, MA 02211

- b.) **To the Conservation Commission:** Send the Notice of Intent or Abbreviated Notice of Intent; a **copy** of this form; and the city/town fee payment.

To MassDEP Regional Office (see Instructions): Send a copy of the Notice of Intent or Abbreviated Notice of Intent; a **copy** of this form; and a **copy** of the state fee payment. (E-filers of Notices of Intent may submit these electronically.)



MAYOR
JON MITCHELL

**City of New Bedford Conservation Commission •
Department of Environmental Stewardship**

133 William Street • Room 304 • New Bedford, Massachusetts 02740

Telephone: (508) 991.6188

Conservation • Environmental Stewardship • Resilience

CITY OF NEW BEDFORD, MASSACHUSETTS

**CONSERVATION COMMISSION
2020 FILING FEE CALCULATION WORKSHEET***

PROJECT LOCATION: _____

MAP(S) _____ **LOT(S)** _____

APPLICANT: _____

CONSERVATION COMMISSION APPLICATION TYPE:

- () REQUEST FOR DETERMINATION OF APPLICABILITY
- () NOTICE OF INTENT
- () AMENDED ORDER OF CONDITIONS
- () EXTENSION PERMIT
- () CERTIFICATE OF COMPLIANCE

(A) ALTERATION FEES:

Application and field review of a project proposed in a Wetland Resource Area or its Buffer Zone is \$200.00 plus the applicable alteration fee as follows:

	AMOUNT DUE:
• Application and Field Review Fee (\$200.00)	<u>\$200.00</u>
• \$0.50 X _____ SF Wetland Resource Area Fee shall not exceed \$2000.00 per project	\$ _____
• \$0.05 X _____ SF of Isolated Land Subject to Flooding, Bordering Land Subject to Flooding or Land Subject to Coastal Storm Flowage Fee shall not exceed \$500.00	\$ _____
• \$0.50 X _____ SF of altered 25' Riverfront Area Fee shall not exceed \$1,500.00	\$ _____
• \$1.00 X _____ SF of undeveloped 25' Riverfront Area Fee shall not exceed \$2000.00	\$ _____
• \$5.00 X _____ LF of Coastal or Inland Bank Fee shall not exceed \$750.00	\$ _____



- \$0.10 X _____ SF of Buffer Zone altered \$ _____
Fee shall not exceed \$6,500.00
- \$10.00 X _____ LF of dock \$ _____
- \$10.00 X _____ acres of aquaculture \$ _____

(B) EXTENSION OF AN ORDER OF CONDITIONS:

- Single family dwelling, or minor project (house addition, in ground pool dock etc.) = \$200.00 \$ _____
- Subdivision, commercial or industrial project = \$400.00 \$ _____

(C) AMENDING A PERMIT

- Single family dwelling or minor project (house addition, in ground pool dock etc.) = \$200.00 + new alteration fee – refer to (A) above \$ _____
- Subdivision, commercial or industrial project = \$500.00 + new alteration fee – refer to (A) above \$ _____

(D) WETLAND DELINEATION VERIFICATION (with or without proposed alteration)

- ½ acre or less
- ½ acre to 2 acres = \$500.00 (\$100/acre thereafter) not to exceed \$3,500 \$ _____

(E) CERTIFICATES OF COMPLIANCE

- One new house = \$250.00 \$ _____
- One activity at an existing house = \$150.00 \$ _____
- Residential or Commercial docks = \$200.00 \$ _____
- Commercial & Industrial Facilities = \$1,500.00 \$ _____
- New Roadways & Associated Stormwater Mgt. Systems = \$1,500.00 \$ _____

Partial Certificates of Compliance have the same fee as a Certificate of Compliance, But you only pay the fee once (you do not pay double to obtain a full Certificate of Compliance).

(F) AFTER THE FACT FILING FEE

- Notice of Intent or Amended Order of Conditions = \$500.00 \$ _____
- Request for a Determination of Applicability = \$250.00 \$ _____

TOTAL AMOUNT DUE: \$ _____

Notes:

*Please refer to the Conservation Commission fee schedule – dated 02/2020

Please make check or Money Order payable to the City of New Bedford
Cash is not accepted.



THE FACE OF THIS DOCUMENT HAS A COLORED BACKGROUND ON WHITE PAPER AND ORIGINAL DOCUMENT SECURITY SCREEN ON BACK WITH PADLOCK SECURITY ICON.

Farland Corporation Inc.

21 Ventura Drive
Dartmouth, MA 02747
508-717-3479

Baycoast Bank

10864

53-7223/2113
9613

10/19/2021

PAY TO THE
ORDER OF Commonwealth of MA

\$ **237.50

Two Hundred Thirty-Seven and 50/100*****

DOLLARS

Commonwealth of MA

MEMO

Notice of Intent



[Signature]
AUTHORIZED SIGNATURE

MP

⑈010864⑈ ⑆211372239⑆ 840979803⑈

Security features included. Details on back.

THE FACE OF THIS DOCUMENT HAS A COLORED BACKGROUND ON WHITE PAPER AND ORIGINAL DOCUMENT SECURITY SCREEN ON BACK WITH PADLOCK SECURITY ICON.

Farland Corporation Inc.

21 Ventura Drive
Dartmouth, MA 02747
508-717-3479

Baycoast Bank

10865

53-7223/2113
9613

10/19/2021

PAY TO THE
ORDER OF City of New Bedford

\$ **852.50

Eight Hundred Fifty-Two and 50/100*****

DOLLARS

City of New Bedford

MEMO

Notice of Intent



[Signature]
AUTHORIZED SIGNATURE

MP

⑈010865⑈ ⑆211372239⑆ 840979803⑈

Security features included. Details on back.



CITY OF NEW BEDFORD

OFFICE OF THE CITY SOLICITOR


133 William Street, Room 203
New Bedford, MA 02740-6163

Tel.# (508) 979-1460

Fax.# (508) 979-1515

MEMORANDUM

TO: Planning Board
Zoning Board of Appeals
✓Conservation Commission
Board of Health
Licensing Department
Traffic Division

FROM: Irene B. Schall, City Solicitor 

SUBJECT: APPLICATION INFORMATION

DATE: September 28, 2006

Effective immediately all applications for any permits issued by your respective boards must be accompanied by documentation showing the nature of the property interest(s) affected by the permit(s). Required will be: copies of deeds, certificates of title, leases and purchase and sales agreements and most recent plan or record showing the affected lot or lots. In addition, for ZBA applications, also include a copy of the deed or deeds of abutting parcels, if said parcels have been held in common ownership with the subject parcel at any time since January 1, 1976. If the applicant is not the owner, a signed and notarized letter from the record owner (or authorized representative) which authorizes the applicant to submit an application for the parcel or parcels affected will be required. If you are not provided with the necessary information or you require clarification on ownership, please contact this office.

This change should immediately be reflected in a change to your applications and may be attached to the Application as an Appendix (submitted herewith) or incorporated directly into the application itself.

Your cooperation will be greatly appreciated.

IBS/bar

Appendix

(1) Owner's/Landlord's Name: JAZ BRUSH U.S.A. INC

(2) Title Reference to Property: 12529-115

(Attach copy of Deed, Certificate of Title & most recent Recorded Plans showing affected lot or lots)

(3) If the Applicant is Not the Owner:

Provide:

1. Notarized authorization letter from owner to tenant or buyer for application for this permit (on letterhead);
2. Copy of Purchase & Sale agreement or lease, where applicable;

(In addition, for ZBA only)

3. Copy of the deed or deeds of abutting parcels if said parcels have been held in common ownership with the subject property at any time since January 1, 1976.



2018 00017814

Bk: 12529 Pg: 115 Pg: 1 of 2 BS
Doc: DEED 08/08/2018 02:05 PM

QUITCLAIM DEED

CHKT, LLC, a Massachusetts limited liability company, of Littleton, Middlesex County, Massachusetts, in full consideration paid of **Seven Hundred Thirty-Five Thousand and 00/100 (\$735,000.00) Dollars**, grants to **JAZ Brush U.S.A., Inc.**, a Massachusetts corporation with a place of business at 59 Tarkiln Place, New Bedford, MA, 02745, with **Quitclaim Covenants**,

The land in New Bedford, Bristol County, Commonwealth of Massachusetts, bounded and described as follows:

Beginning at a point in the westerly sideline of Tarkiln Place, at the northeast corner of land owned by Julius Koch U.S.A., Inc., and being the southeast corner of the parcel hereinafter described;

Thence running S 85° 47' 03" W, four hundred eighteen and 05/100 (418.05) feet by land of said Julius Koch U.S.A., Inc., to a point at land now or formerly owned by Penn Central Transportation Company;

Thence running N 4° 12' 57" W, three hundred fourteen and 63/100 (314.63) feet by land of said Penn Central Transportation Company to a point at other land owned by Paul G. Cleary and Murray L. Goldberg;

Thence running N 85° 47' 03" E, four hundred twelve and 65/100 (412.65) feet by land of said Cleary and Goldberg to a point in the westerly sideline of a proposed 60-foot way;

Thence running S 5° 12'00" E, two hundred ninety one and 16/100 (291.16) feet along the westerly sideline of said way to a point marking the intersection of the northerly sideline of Chaffee Street with the westerly sideline of Tarkiln Place as shown on plan of land filed with the Bristol County (S.D.) Registry of Deeds in Plan Book 90, Page 71;

Thence continuing S 4° 12'00" E, twenty-three and 52/100 (23.52) feet along the westerly sideline of Tarkiln Place to the point of beginning.

Containing 130,681 square feet of land, more or less.

For source of title see deed of Barbara M. Souza et al, Trustees of Barbara A. Lizotte Trust, said deed being dated February 8, 2018 and recorded with the Bristol County South District Registry of Deeds in Book 12355, Page 326.

The Grantor is a limited liability company and not a corporation and is not classified as a corporation for tax purposes. The real property being conveyed hereby constitutes all of the Grantor's assets in the Commonwealth of Massachusetts.

Property Address: 59 Tarkiln Place, New Bedford, MA 02745

MASSACHUSETTS EXCISE TAX
Bristol ROD South 001
Date: 08/08/2018 02:05 PM
Ctrl# 025708 18529 Doc# 00017814
Fee: \$3,351.60 Cons: \$735,000.00

HALLORAN, LUKOFF, SMITH & TIERNEY, P.C.
432 COUNTY STREET
NEW BEDFORD, MA 02740-6018

In Witness Whereof, the said CHKT, LLC has caused its seal to be hereto affixed and these presents to be signed in its name and behalf by Elizabeth L. Hoenshell, its Managers, this 26 day of June, 2018.

CHKT, LLC


By: Elizabeth L. Hoenshell
Elizabeth L. Hoenshell, Manager

COMMONWEALTH OF MASSACHUSETTS

Huddles ss.

On this 26th day of June, 2018, before me, the undersigned notary public, personally appeared Elizabeth L. Hoenshell, Manager as aforesaid, and proved to me through satisfactory evidence of identification, which was a driver's license, to be the person whose name is signed on the preceding or attached document, and acknowledged to me that she signed it voluntarily for its stated purpose.

Diane Crory
Notary Public Diane Crory
My commission expires: May 31, 2024

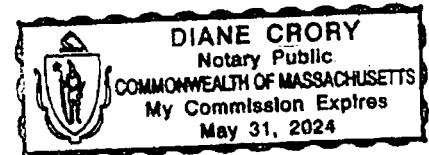

WETLAND DELINEATION REPORT

MassDEP Bordering Vegetated Wetland (310 CMR 10.55) Delineation Field Data Form

Applicant:

Prepared by: **Ecosystem Solutions** Project Location: Tarkiln Pl, New Bedford

DEP File #:

Check all that apply:

- ☐ Vegetation alone presumed adequate to delineate BVW boundary: fill out Section I only
- ☒ Vegetation and other indicators of hydrology used to delineate BVW boundary: fill out Sections I and II
- ☐ Method other than dominance test used (attach additional information)

Section I.

		Observation Plot Number:	U	Transect #:	WF8	Date:	5/8/2018
	Common Name	Scientific Name	Percent Cover	Percent Dominance	Dominant Plant?	Wetland Indicator Plant?	Wetland Indicator Category
Ground	THIMBLE-WEED, AMERICAN WOOD	<i>Anemone quinquefolia</i>	20.5	33	YES	NO	FACU
	CLUBMOSS, TREE	<i>Lycopodium obscurum</i>	10.5	17	NO	NO	FACU
	FERN, HAYSCENTED	<i>Dennstaedtia punctilobula</i>	20.5	33	YES	NO	UPL
	WILD-LILY-OF-THE-VALLEY	<i>Maianthemum canadense</i>	10.5	17	NO	NO	FAC-
Shrub	PEPPER-BUSH, COAST*	<i>Clethra alnifolia</i>	63	100	YES	YES	FAC+
Tree	MAPLE, RED*	<i>Acer rubrum</i>	63	75	YES	YES	FAC
	CHERRY, BLACK	<i>Prunus serotina</i>	20.5	25	YES	NO	FACU

FAC, FAC+, FACW-, FACW, FACW+, or OBL; or plants with physiological or morphological adaptations. If any plants are identified as wetland indicator plants due to physiological or morphological adaptations, describe the adaptation next to the asterisk

Vegetation conclusion:

Number of dominant wetland indicator plants:

2

Number of dominant non-wetland indicator plants:

3

Is the number of dominant wetland plants equal to or greater than the number of dominant non-wetland plants?

NO

If vegetation alone is presumed adequate to delineate the BVW boundary, submit this form with the Request for Determination of Applicability or Notice of Intent

Upland @ WF8

Section II. Indicators of Hydrology

Hydric Soil Interpretation

1. Soil Survey

Is there a published soil survey for this site?

yes

Title/date:

Bristol County, Southern Part (MA603), 2015

Map number:

Accessed via GIS

Soil type mapped:

73A-Whitman xstfsl, 0-3%

Hydric soil inclusions:

Ridgebury, Swansea, Scarboro

Are field observations consistent with soil survey? Yes

Remarks:

2. Soil Description

Horizon	Depth	Color	Redox
Oe	1-0	7.5YR3/3	-
A	0-7	10YR4/2	-
AB	7-15	10YR5/4	-
Bw	15-20	2.5Y5/3	10YR5/6

Remarks:

3. Other:

Conclusion: Is soil hydric? No

Other Indicators of Hydrology: (check all that apply & describe)

☐ Site Inundated:

☐ Depth to free water in observation hole:

☐ Depth to soil saturation in observation hole:

☐ Water marks:

☐ Drift lines:

☐ Sediment Deposits:

☐ Drainage patterns in BVW:

☐ Oxidized rhizospheres:

☐ Water-stained leaves:

☐ Recorded Data (streams, lake, or tidal gauge; aerial photo):

☐ Other:

Vegetation & Hydrology Conclusion

	YES	NO
Number of wetland indicator plants ≥ # of non-wetland indicator plants	<input type="checkbox"/>	<input checked="" type="checkbox"/>
Wetland hydrology present		
Hydric soil	<input type="checkbox"/>	<input checked="" type="checkbox"/>
Other indicators of hydrology	<input type="checkbox"/>	<input checked="" type="checkbox"/>

Sample location is in a BVW

NO

MassDEP Bordering Vegetated Wetland (310 CMR 10.55) Delineation Field Data Form

Applicant:

Prepared by: **Ecosystem Solutions** Project Location: Tarkiln PI, New Bedford

DEP File #:

Check all that apply:

- ☐ Vegetation alone presumed adequate to delineate BVW boundary: fill out Section I only
- ☒ Vegetation and other indicators of hydrology used to delineate BVW boundary: fill out Sections I and II
- ☐ Method other than dominance test used (attach additional information)

Section I.

		Observation Plot Number:	W	Transect #:	WF8	Date:	5/8/2018
	Common Name	Scientific Name	Percent Cover	Percent Dominance	Dominant Plant?	Wetland Indicator Plant?	Wetland Indicator Category
Ground	CLUBMOSS, TREE	<i>Lycopodium obscurum</i>	38	44	YES	NO	FACU
	WILD-LILY-OF-THE-VALLEY	<i>Maianthemum canadense</i>	38	44	YES	NO	FAC-
	FERN, CINNAMON*	<i>Osmunda cinnamomea</i>	10.5	12	NO	YES	FACW
Shrub	PEPPER-BUSH, COAST*	<i>Clethra alnifolia</i>	38	55	YES	YES	FAC+
	BLUEBERRY, HIGHBUSH*	<i>Vaccinium corymbosum</i>	20.5	30	YES	YES	FACW-
	AZALEA, SWAMP*	<i>Rhododendron viscosum</i>	10.5	15	NO	YES	OBL
Vine	GREENBRIER, ROUND-LEAVED*	<i>Smilax rotundifolia</i>	10.5	100	YES	YES	FAC
Tree	MAPLE, RED*	<i>Acer rubrum</i>	85.5	80	YES	YES	FAC
	PINE, EASTERN WHITE	<i>Pinus strobus</i>	10.5	10	NO	NO	FACU
	OAK, NORTHERN RED	<i>Quercus rubra</i>	10.5	10	NO	NO	FACU-

FAC, FAC+, FACW-, FACW, FACW+, or OBL; or plants with physiological or morphological adaptations. If any plants are identified as wetland indicator plants due to physiological or morphological adaptations, describe the adaptation next to the asterisk

Vegetation conclusion:

Number of dominant wetland indicator plants:

4

Number of dominant non-wetland indicator plants:

2

Is the number of dominant wetland plants equal to or greater than the number of dominant non-wetland plants?

YES

If vegetation alone is presumed adequate to delineate the BVW boundary, submit this form with the Request for Determination of Applicability or Notice of Intent

Wetland @ WF8

Section II. Indicators of Hydrology

Hydric Soil Interpretation

1. Soil Survey

Is there a published soil survey for this site?

yes

Title/date:

Bristol County, Southern Part (MA603), 2015

Map number:

Accessed via GIS

Soil type mapped:

73A-Whitman xstfsl, 0-3%

Hydric soil inclusions:

Ridgebury, Swansea, Scarboro

Are field observations consistent with soil survey? Yes

Remarks:

2. Soil Description

Horizon	Depth	Color	Redox
Oe	1-0	7.5YR3/3	-
A	0-4	10YR3/1	-
E	4-5	10YR5/1	-
B1	5-8	10YR4/3	-
Bg2	8-20	2.5Y6/2	7.5YR5/6

Remarks:

3. Other:

Conclusion: Is soil hydric? Yes

Other Indicators of Hydrology: (check all that apply & describe)

☐ Site Inundated:

☐ Depth to free water in observation hole:

☐ Depth to soil saturation in observation hole:

☐ Water marks:

☐ Drift lines:

☐ Sediment Deposits:

☐ Drainage patterns in BVW:

☐ Oxidized rhizospheres:

☒ Water-stained leaves:

☐ Recorded Data (streams, lake, or tidal gauge; aerial photo):

☐ Other:

Vegetation & Hydrology Conclusion

	YES	NO
Number of wetland indicator plants ≥ # of non-wetland indicator plants	<input checked="" type="checkbox"/>	<input type="checkbox"/>
Wetland hydrology present		
Hydric soil	<input checked="" type="checkbox"/>	<input type="checkbox"/>
Other indicators of hydrology	<input checked="" type="checkbox"/>	<input type="checkbox"/>


Sample location is in a BVW

YES


Tarkiln Rd New Bedford MA
5/8/18
RS



50 0 50 100 ft

A scale bar with alternating black and white segments, representing distances of 50, 0, 50, and 100 feet.


TOPO! VERSION 2.1.0

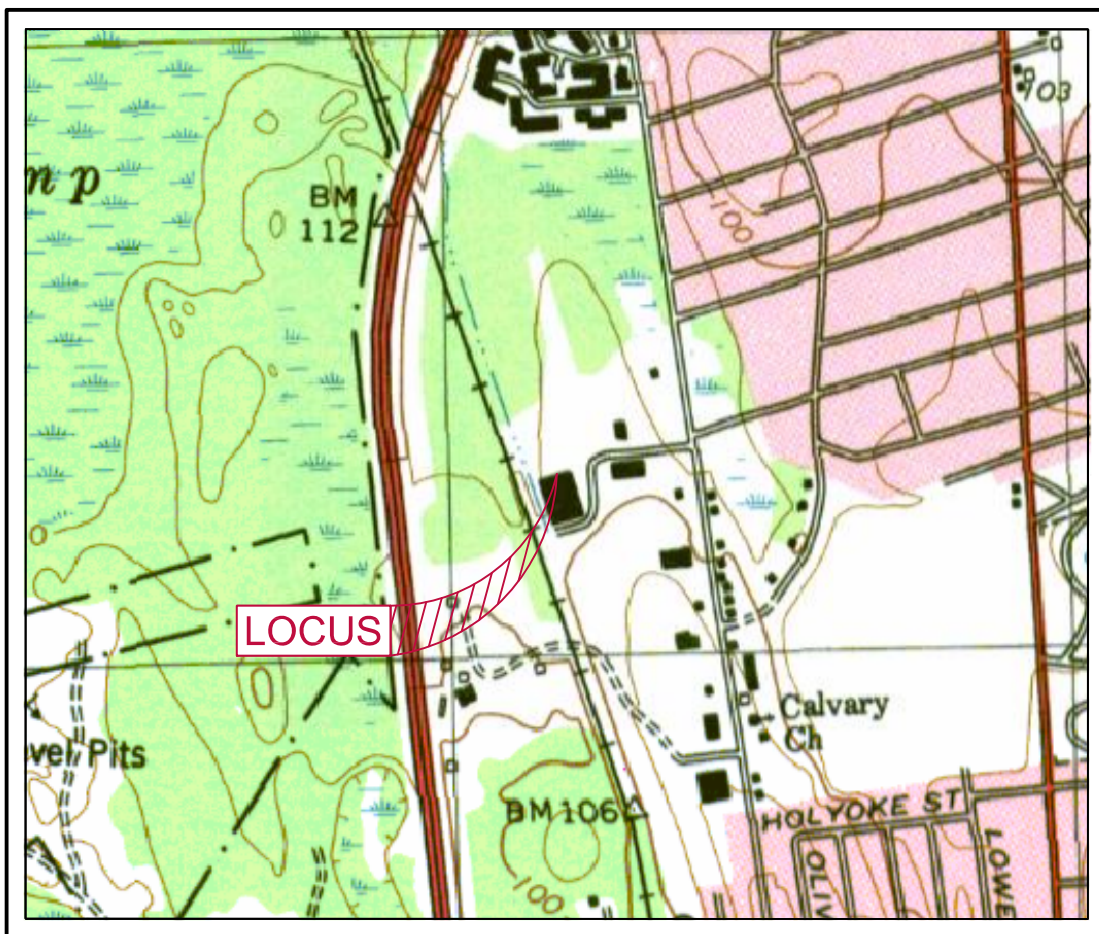

FIRM MAP
PANEL # 25005C0387G
EFFECTIVE DATE: JULY 6, 2021



NHESP PRIORITY & ESTIMATED HABITAT MAP

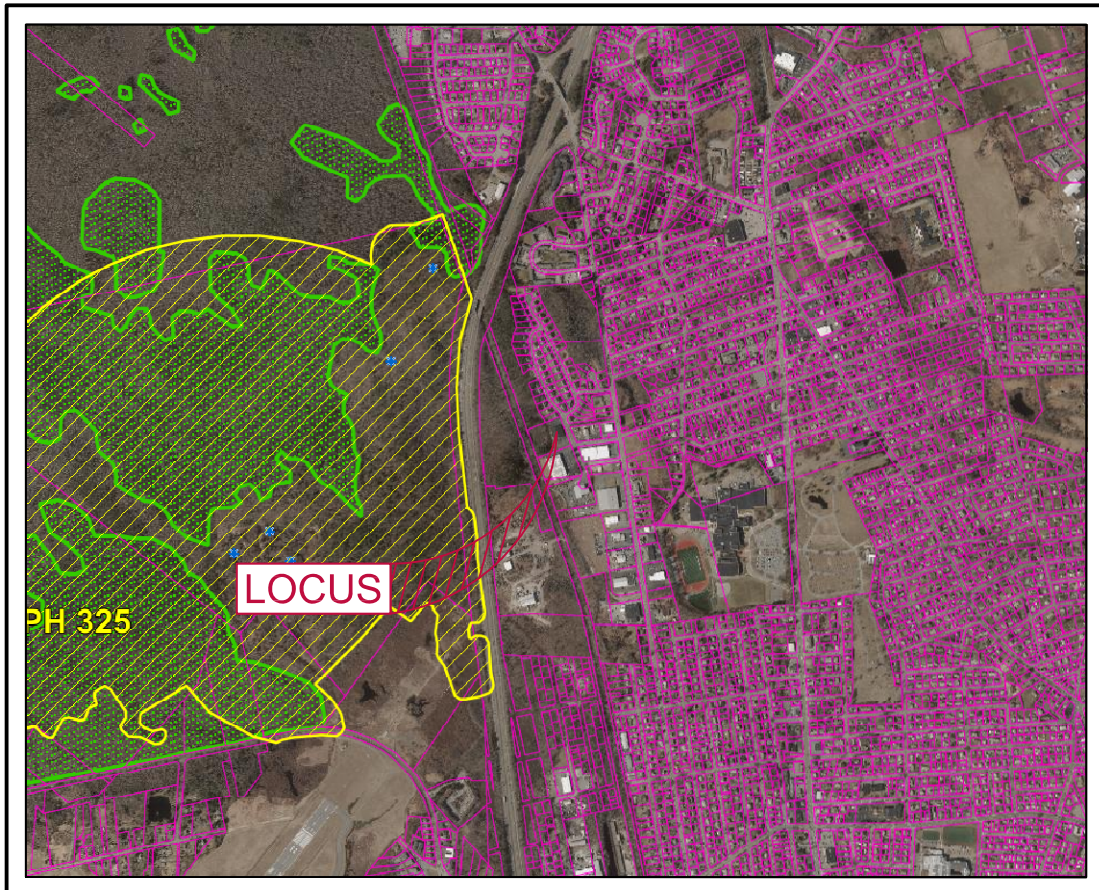



City of New Bedford **REQUEST for a CERTIFIED ABUTTERS LIST**

This information is needed so that an official abutters list as required by MA General Law may be created and used in notifying abutters. You, as applicant, are responsible for picking up and paying for the certified abutters list from the assessor's office (city hall, room #109).

SUBJECT PROPERTY			
MAP #		LOT(S)#	
ADDRESS:			
OWNER INFORMATION			
NAME:			
MAILING ADDRESS:			
APPLICANT/CONTACT PERSON INFORMATION			
NAME (IF DIFFERENT):			
MAILING ADDRESS (IF DIFFERENT):			
TELEPHONE #			
EMAIL ADDRESS:			
REASON FOR THIS REQUEST: <i>Check appropriate</i>			
<input type="checkbox"/>	ZONING BOARD OF APPEALS APPLICATION		
<input type="checkbox"/>	PLANNING BOARD APPLICATION		
<input type="checkbox"/>	CONSERVATION COMMISSION APPLICATION		
<input type="checkbox"/>	LICENSING BOARD APPLICATION		
<input type="checkbox"/>	OTHER (<i>Please explain</i>):		

Once obtained, the Certified List of Abutters must be attached to this Certification Letter.

Submit this form to the Planning Division Room 303 in City Hall, 133 William Street. You, as applicant, are responsible for picking up and paying for the certified abutters list from the assessor's office (city hall, room #109).

Official Use Only:

As Administrative Assistant to the City of New Bedford's Board of Assessors, I do hereby certify that the names and addresses as identified on the attached "abutters list" are duly recorded and appear on the most recent tax.

Michael J. Motta

Printed Name

Signature

Date

Single Charge Code

Date:	10/4//2021
e Code	ASSFEE

ASSFEE

\$5.00

Dollars

Title: PRINCIPAL CLERK

Single Charge Code

Date:	
e Code	ASSFEE

ASSFEE

Total

-----City Treasurer-----

By _____


October 1, 2021

Dear Applicant,

Please find below the List of Abutters within 100 feet of the property known as 59 Tarkiln Place (Map: 130G, Lot: 164). The current ownership listed herein must be checked and verified by the City of New Bedford Assessor's Office. Following said verification, the list shall be considered a Certified List of Abutters.

Please note that multiple listed properties with identical owner name and mailing address shall be considered duplicates and shall require only 1 mailing. Additionally, City of New Bedford-Owned properties shall not require mailed notice.

<u>Parcel</u>	<u>Location</u>	<u>Owner and Mailing Address</u>
130G-170	39 TARKILN PL	MCCOLLESTER FAMILY LIMITED PARTNERSHIP (THE), 5 BROWNELL AVE DARTMOUTH, MA 02747-3732
129-45	RIGHT OF WAY	PENN CENTRAL CO, CONSOLIDATED RAIL CORP 500 WATER STREET DEPT J910 JACKSONVILLE, FL 32202
130G-223	89 TARKILN PL	BOARDMAN CURTIS J, 89 TARKILN PLACE NEW BEDFORD, MA 02745
130G-222	97 TARKILN PL	CABRAL VINCENT, 97 TARKILN PLACE NEW BEDFORD, MA 02745
130G-251	92 TARKILN PL	LINO JOSE A, LINO MARIA C 92 TARKILN PLACE NEW BEDFORD, MA 02745
130G-207	ROUTE 140	CASTIGNETTI LEE JR "TRUSTEE", WHALERS WOODS REALTY TRUST 158 CHARLES MCCOMBS BLVD NEW BEDFORD, MA 02745
130G-164	59 TARKILN PL	JAZ BRUSH U.S.A. INC 59 TARKILN PLACE NEW BEDFORD, MA 02745
130G-224	78 TARKILN PL	O'NEAL MATTHEW M 78 TARKILN PLACE NEW BEDFORD, MA 02745
129-38	R NS TARKILN PL	CHURCH STREET LLC, 781 CHURCH STREET NEW BEDFORD, MA 02745
130G-28	1259 CHAFFEE ST	SILVA JOSE J, SILVA MARIA F 1259 CHAFFEE STREET NEW BEDFORD, MA 02745
130G-50	965 CHURCH ST	CHAFFEE CHURCH PROPERTIES LLC, C/O DEBRA HOLDEN 965 CHURCH STREET NEW BEDFORD, MA 02745

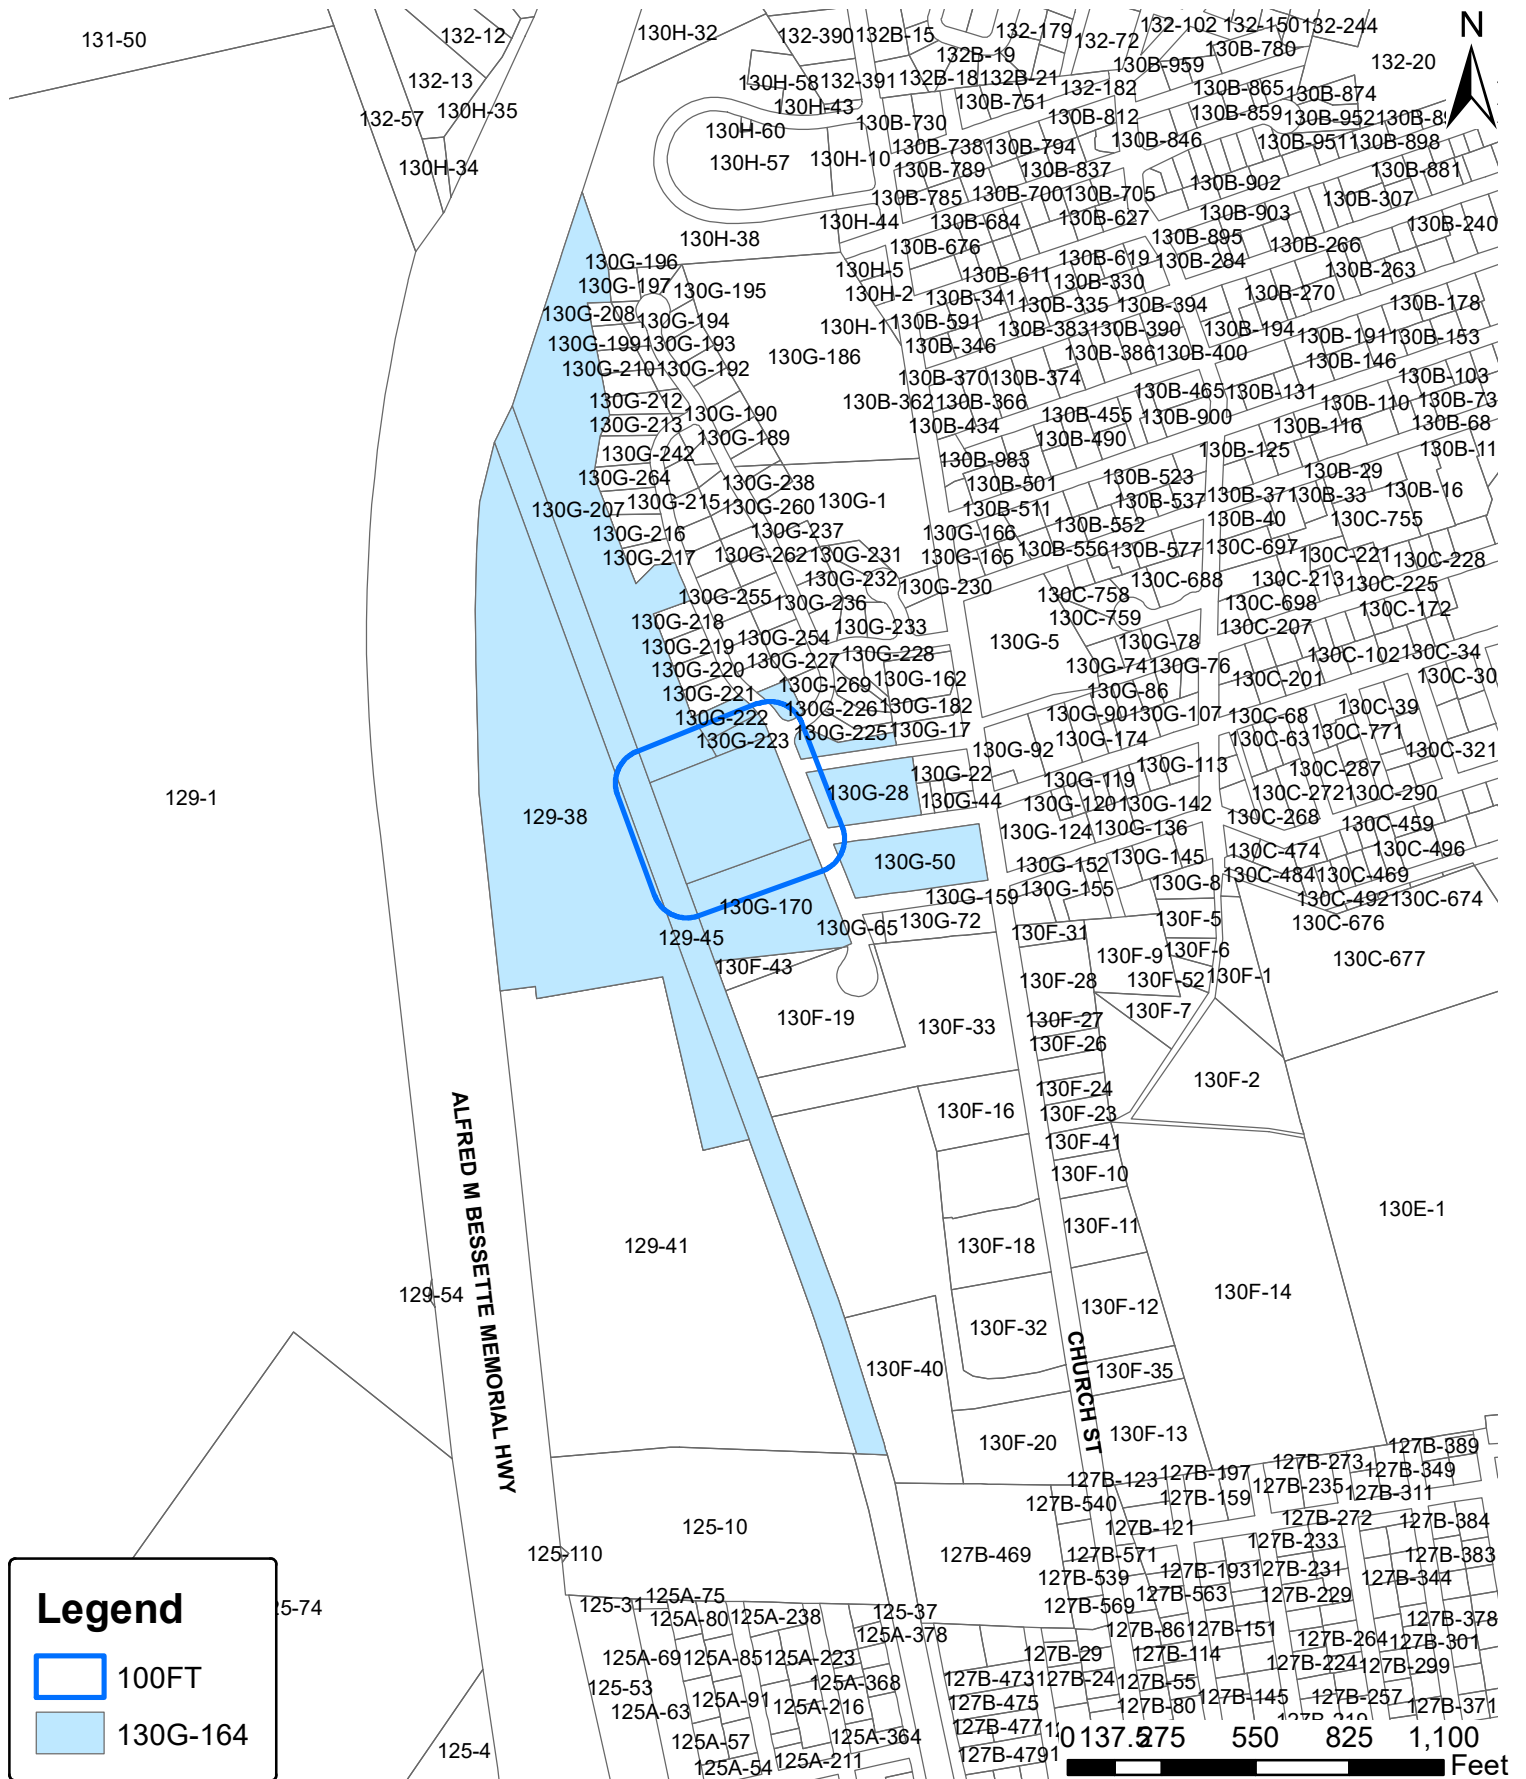

**NOTIFICATION TO ABUTTERS UNDER THE CITY OF NEW BEDFORD WETLANDS
ORDINANCE AND THE MA WETLANDS PROTECTION ACT**

In accordance with the City of New Bedford Wetlands Ordinance (New Bedford Code of Ordinances Sections 15-101 through 15-112) and the MA Wetlands Protection Act (M.G.L. c. 131 S.40) you are hereby notified of the following:

The name of the applicant is: JAZ BRUSH USA, INC.

The applicant has filed a Notice of Intent for the municipality of New Bedford, Massachusetts seeking permission to remove, fill, dredge or alter an area subject to protection under the City of New Bedford Wetlands Ordinance and MA Wetlands Protection Act.

The address of the lot where the activity is proposed is: 59 Tarkiln Place, New Bedford, MA 02745 Assessors Map 130G; Lot 164

Copies of the Notice of Intent may be examined at the New Bedford Conservation Commission, Room 304 – City Hall, 133 William St. New Bedford, MA 02740 between the hours of 8:00 AM and 4:00 PM, Monday through Friday. For more information contact the New Bedford Conservation Commission at 508-991-6188.

Copies of the Notice of Intent may be obtained from the applicant's representative Farland Corp. Inc. by calling this telephone number (508)717-3479 between the hours of 8:00 AM and 4:00 PM Monday through Friday.

Information regarding the date, time and place of the Public Hearing may be obtained from the New Bedford Conservation Commission by calling 508-991-6188 between the hours of 8:00 AM and 4:00 PM Monday through Friday.

Note: Notice of the Public Hearing, including its date, time and place will be posted in the City Hall not less than forty eight (48) hours in advance of the meeting.

Note: Notice of the Public Hearing including its date, time and place will be published at least five (5) days in advance of the Public Hearing in the Standard Times newspaper.

Note: You may also contact the New Bedford Conservation Commission at 508-991-6188 for more information about this publication, the City of New Bedford Wetlands Ordinance or the MA Wetlands Protection Act.


Under the Massachusetts Wetlands Protection Act

(to be submitted to the Massachusetts Department of
Environmental Protection and the Conservation Commission
when filing a Notice of Intent)

I, Christopher Gilbert hereby certify under the pains and penalties of perjury
that in October of 2021, I gave notification to abutters in compliance with
the second paragraph of Massachusetts General Laws Chapter 131, Section
40, and the DEP Guide to Abutter Notification dated April 8, 1994, in
connection with the following matter:

A Notice of Intent filed under the Massachusetts Wetlands
Protection Act by JAZ BRUSH USA, INC. with the New
Bedford Conservation Commission in October of 2021 for
property located at 59 Tarkiln Place - New Bedford, MA
02475.

The form of the notification, and a list of the abutters to whom it was given
and their addresses, are attached to this Affidavit of Service.

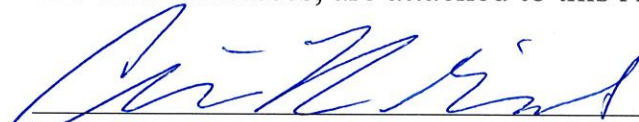
Name

10/6/21
Date

SITE PLAN