



**POST-CLOSURE ENVIRONMENTAL MONITORING REPORT
(August 2021 Data)**

**Shawmut Avenue Landfill
New Bedford, Massachusetts
MassDEP DSWM Transmittal No. ACOP-SE-08-4004-SEP 120068**

Prepared For:

Massachusetts Department of Environmental Protection
20 Riverside Drive
Lakeville, Massachusetts 02347
Attn: Mark Dakers

&

City of New Bedford
Department of Environmental Stewardship
133 Williams Street, Room 304
New Bedford, MA 02740

PREPARED BY:

River Hawk Environmental, LLC
2183 Ocean Street
Marshfield, MA 02050

August 19, 2021

Table of Contents:

1.0	INTRODUCTION	1
2.0	MONITORING PROCEDURE & RESULTS	1
3.0	FUTURE COURSE OF ACTION	2

List of Figures:

Figure 1	Site Location Plan
Figure 2	Site Plan

List of Tables:

Table 1	Landfill Gas Monitoring Results
---------	---------------------------------

1.0 INTRODUCTION

On behalf of the City of New Bedford, River Hawk Environmental, LLC (RHE) has prepared this Post-Closure Environmental Monitoring Report to provide the Massachusetts Department of Environmental Protection (MassDEP) with the results of post-closure landfill gas monitoring data collected at the Shawmut Avenue Landfill in August 2021. Post-Closure Landfill monitoring was conducted in accordance with the Massachusetts Solid Waste Management Regulations (310 CMR 19.00) and the requirements of the facility-specific Post-Closure Monitoring and Maintenance Plan, which was approved by the MassDEP in a letter dated April 19, 2007.

2.0 MONITORING PROCEDURE & RESULTS

RHE conducted landfill gas monitoring on August 17, 2021. The initial and final concentrations of methane (CH_4), carbon dioxide (CO_2), oxygen (O_2), hydrogen sulfide (H_2S), and total organic volatiles (TOV) were measured at fourteen (14) landfill gas wells (LGW-1 through LGW-14), twelve (12) temporary gas probes (TGP-1, TGP-2, TGP-3, TGP-4, TGP-6, TGP-7, TGP-8, TGP-9, TGP-10, TGP-11, and TGP-12), two (2) temporary monitoring points/vents (MP-5 and MP-6), one (1) fire hydrant (Hydrant #2), three (3) catch basins (CB-1, CB-2, and CB-3), and two (2) building structures (scale house and warehouse building). Concentrations of CH_4 , CO_2 , O_2 , and H_2S were measured in the field using a Landtec GEM 2000 Plus Landfill Gas Analyzer. TOV concentrations were measured using a RAE Lite Organic Volatile Meter (OVM), which was equipped with a 10.6 eV lamp and calibrated prior to conducting screening with 100 ppmv isobutylene span gas.

Temporary gas probes were installed by driving an AMS® Retract-A-Tip to discrete depths below the ground surface. The stainless steel Retract-A-Tips were connected to polyethylene tubing, and landfill gas samples were subsequently drawn.

At least two well/probe volumes of air were evacuated from landfill gas wells and temporary gas probes prior to the collection of final measurements. Landfill gas monitoring locations are displayed on Figure 2, and a summary of field measurements collected from the above-referenced locations is included in Table 1.

Landfill Gas Well & Temporary Monitoring Point/Vent Results:

- CH_4 was detected at landfill gas wells LGW-1, LGW-2, LGW-3, LGW-5, LGW-6, LGW-7, LGW-8, and LGW-13, at concentrations greater than the regulatory limit of 25% Lower Explosive Limit (LEL); however, landfill gas wells were not considered to be “fenceline monitoring locations,” since perimeter temporary gas probes were installed and screened on the same day.
- CO_2 was detected at a concentration greater than 1% in landfill gas wells LGW-1, LGW-2, LGW-3, LGW-4, LGW-5, LGW-6, LGW-7, LGW-8, LGW-10, LGW-12, LGW-13, and LGW-14, temporary gas probes TGP-2, TGP-5, and TGP-11, and monitoring point MP-6.
- Depleted O_2 concentrations (less than 19.5%) were detected at landfill gas wells LGW-1, LGW-2, LGW-3, LGW-4, LGW-5, LGW-6, LGW-7, LGW-8, LGW-10, LGW-12, and LGW-13, temporary gas probes TGP-2, TGP-5, and TGP-11, and monitoring point MP-6.
- H_2S was detected in landfill gas wells LGW-1 and LGW-3.
- TOVs were not detected at concentrations greater than 1.0 ppmv in any landfill gas wells,

temporary gas probes, temporary vents/monitoring points, or temporary gas probes.

The results of landfill gas monitoring are generally consistent with previous landfill gas well and temporary gas probe monitoring results. It should be noted that monitoring conducted during this event did not reveal the presence of explosive gases at concentrations greater than 25% of the LEL at the property line, or beyond. Therefore, notification to the MassDEP, pursuant to 310 CMR 19.132(5)(h) was not applicable.

Catch Basin, Fire Hydrant, and Indoor Air Monitoring Results:


- No significantly elevated concentrations of TOVs, CH₄, CO₂, H₂S, nor depleted concentrations of O₂, were detected during field screening conducted at catch basins, fire hydrants, or within the scale house or the warehouse buildings.

The results of catch basin and indoor air screening are generally consistent with previous monitoring results.

3.0 FUTURE COURSE OF ACTION

The next post-closure environmental monitoring event is scheduled for November 2021.

FIGURES

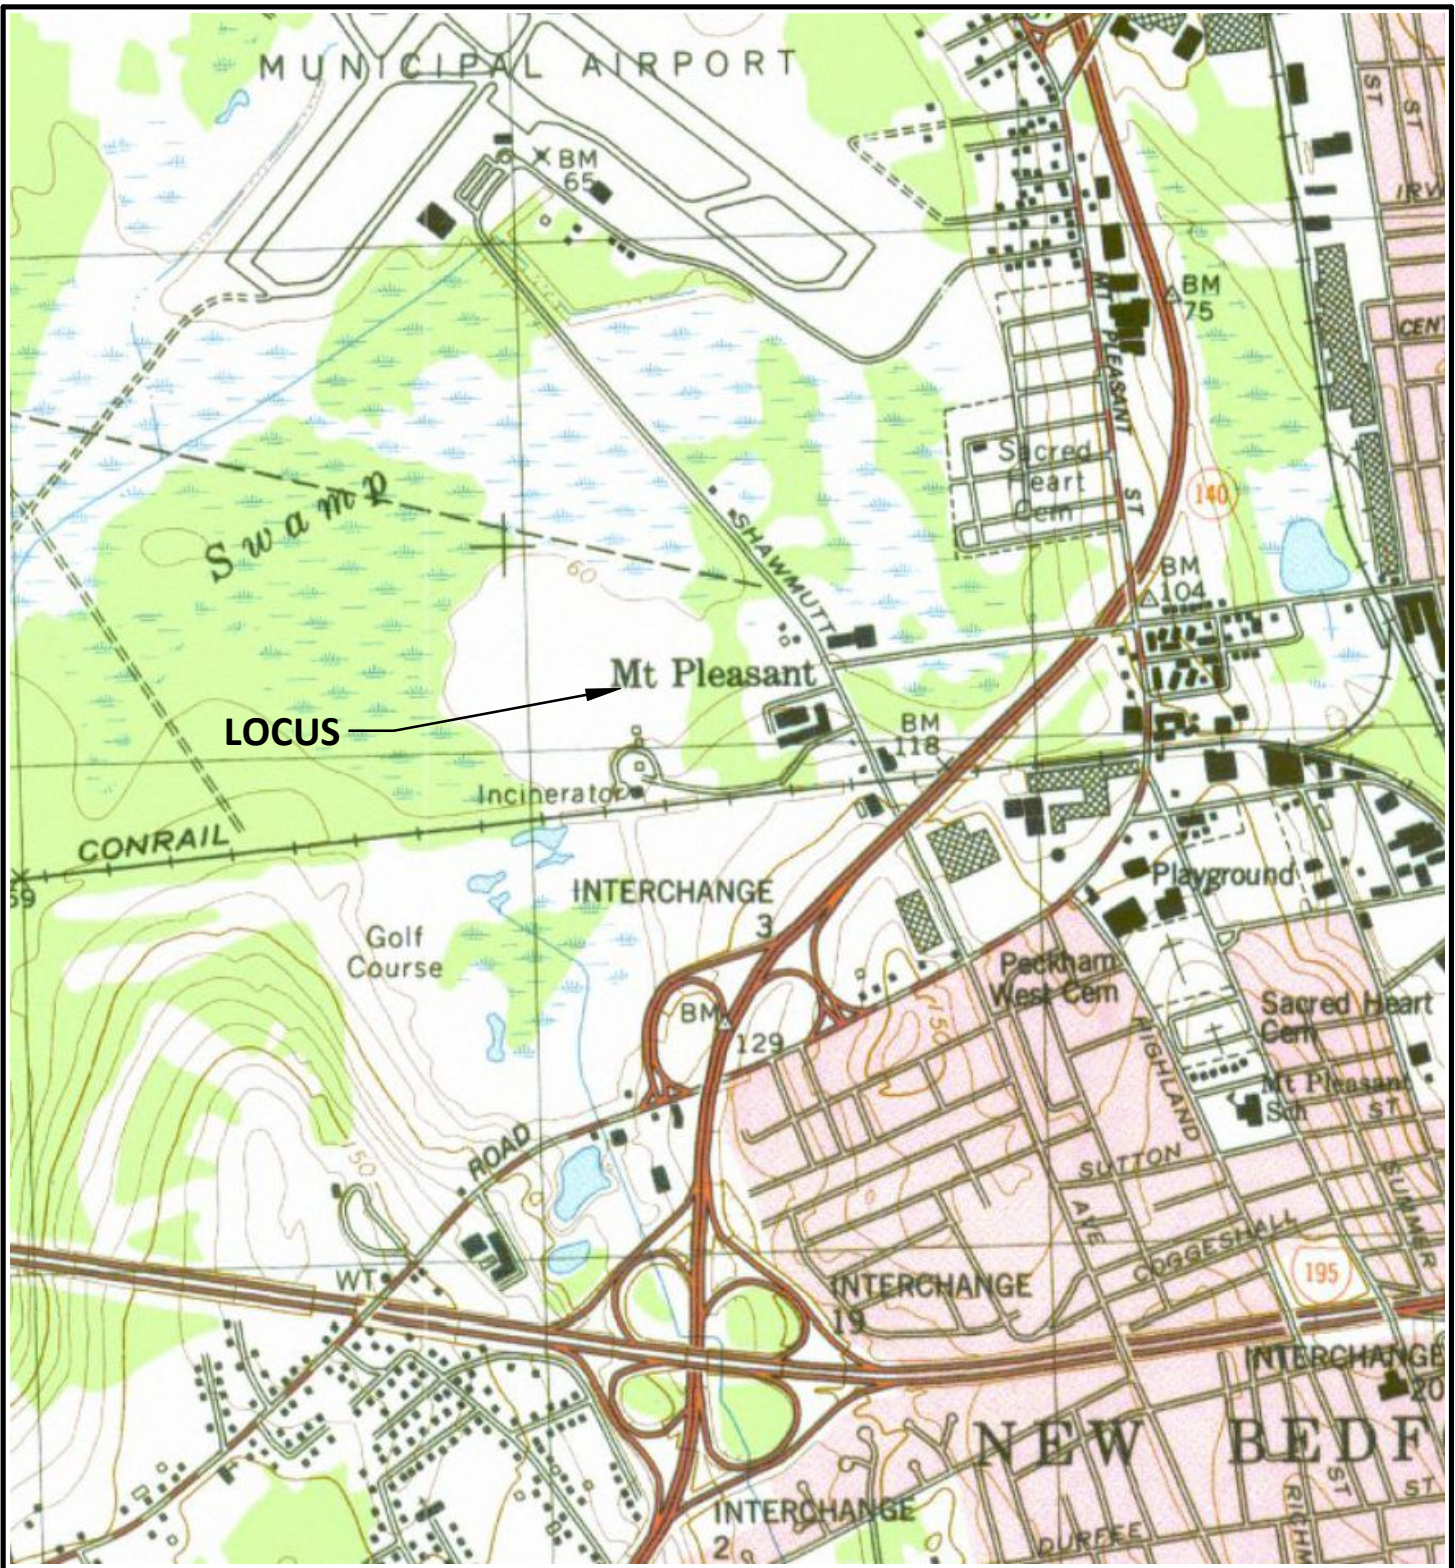

River Hawk

ENVIRONMENTAL

CIVIL & ENVIRONMENTAL ENGINEERING

2183 OCEAN STREET
MARSHFIELD, MA 02050

TEL: 781-536-4639
www.RiverHawkLLC.com

DRAWING TITLE

FIGURE 1 - LOCUS PLAN

PROJECT

SHAWMUT AVENUE LANDFILL
NEW BEDFORD, MA

CLIENT



CITY OF NEW BEDFORD
NEW BEDFORD, MA

APPROX. SCALE:
NTS


DATE:
OCT. 19, 2016

DRAWN BY: RSR

CHECKED BY: WPK

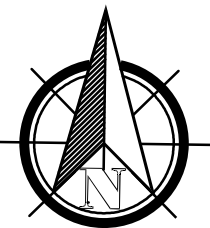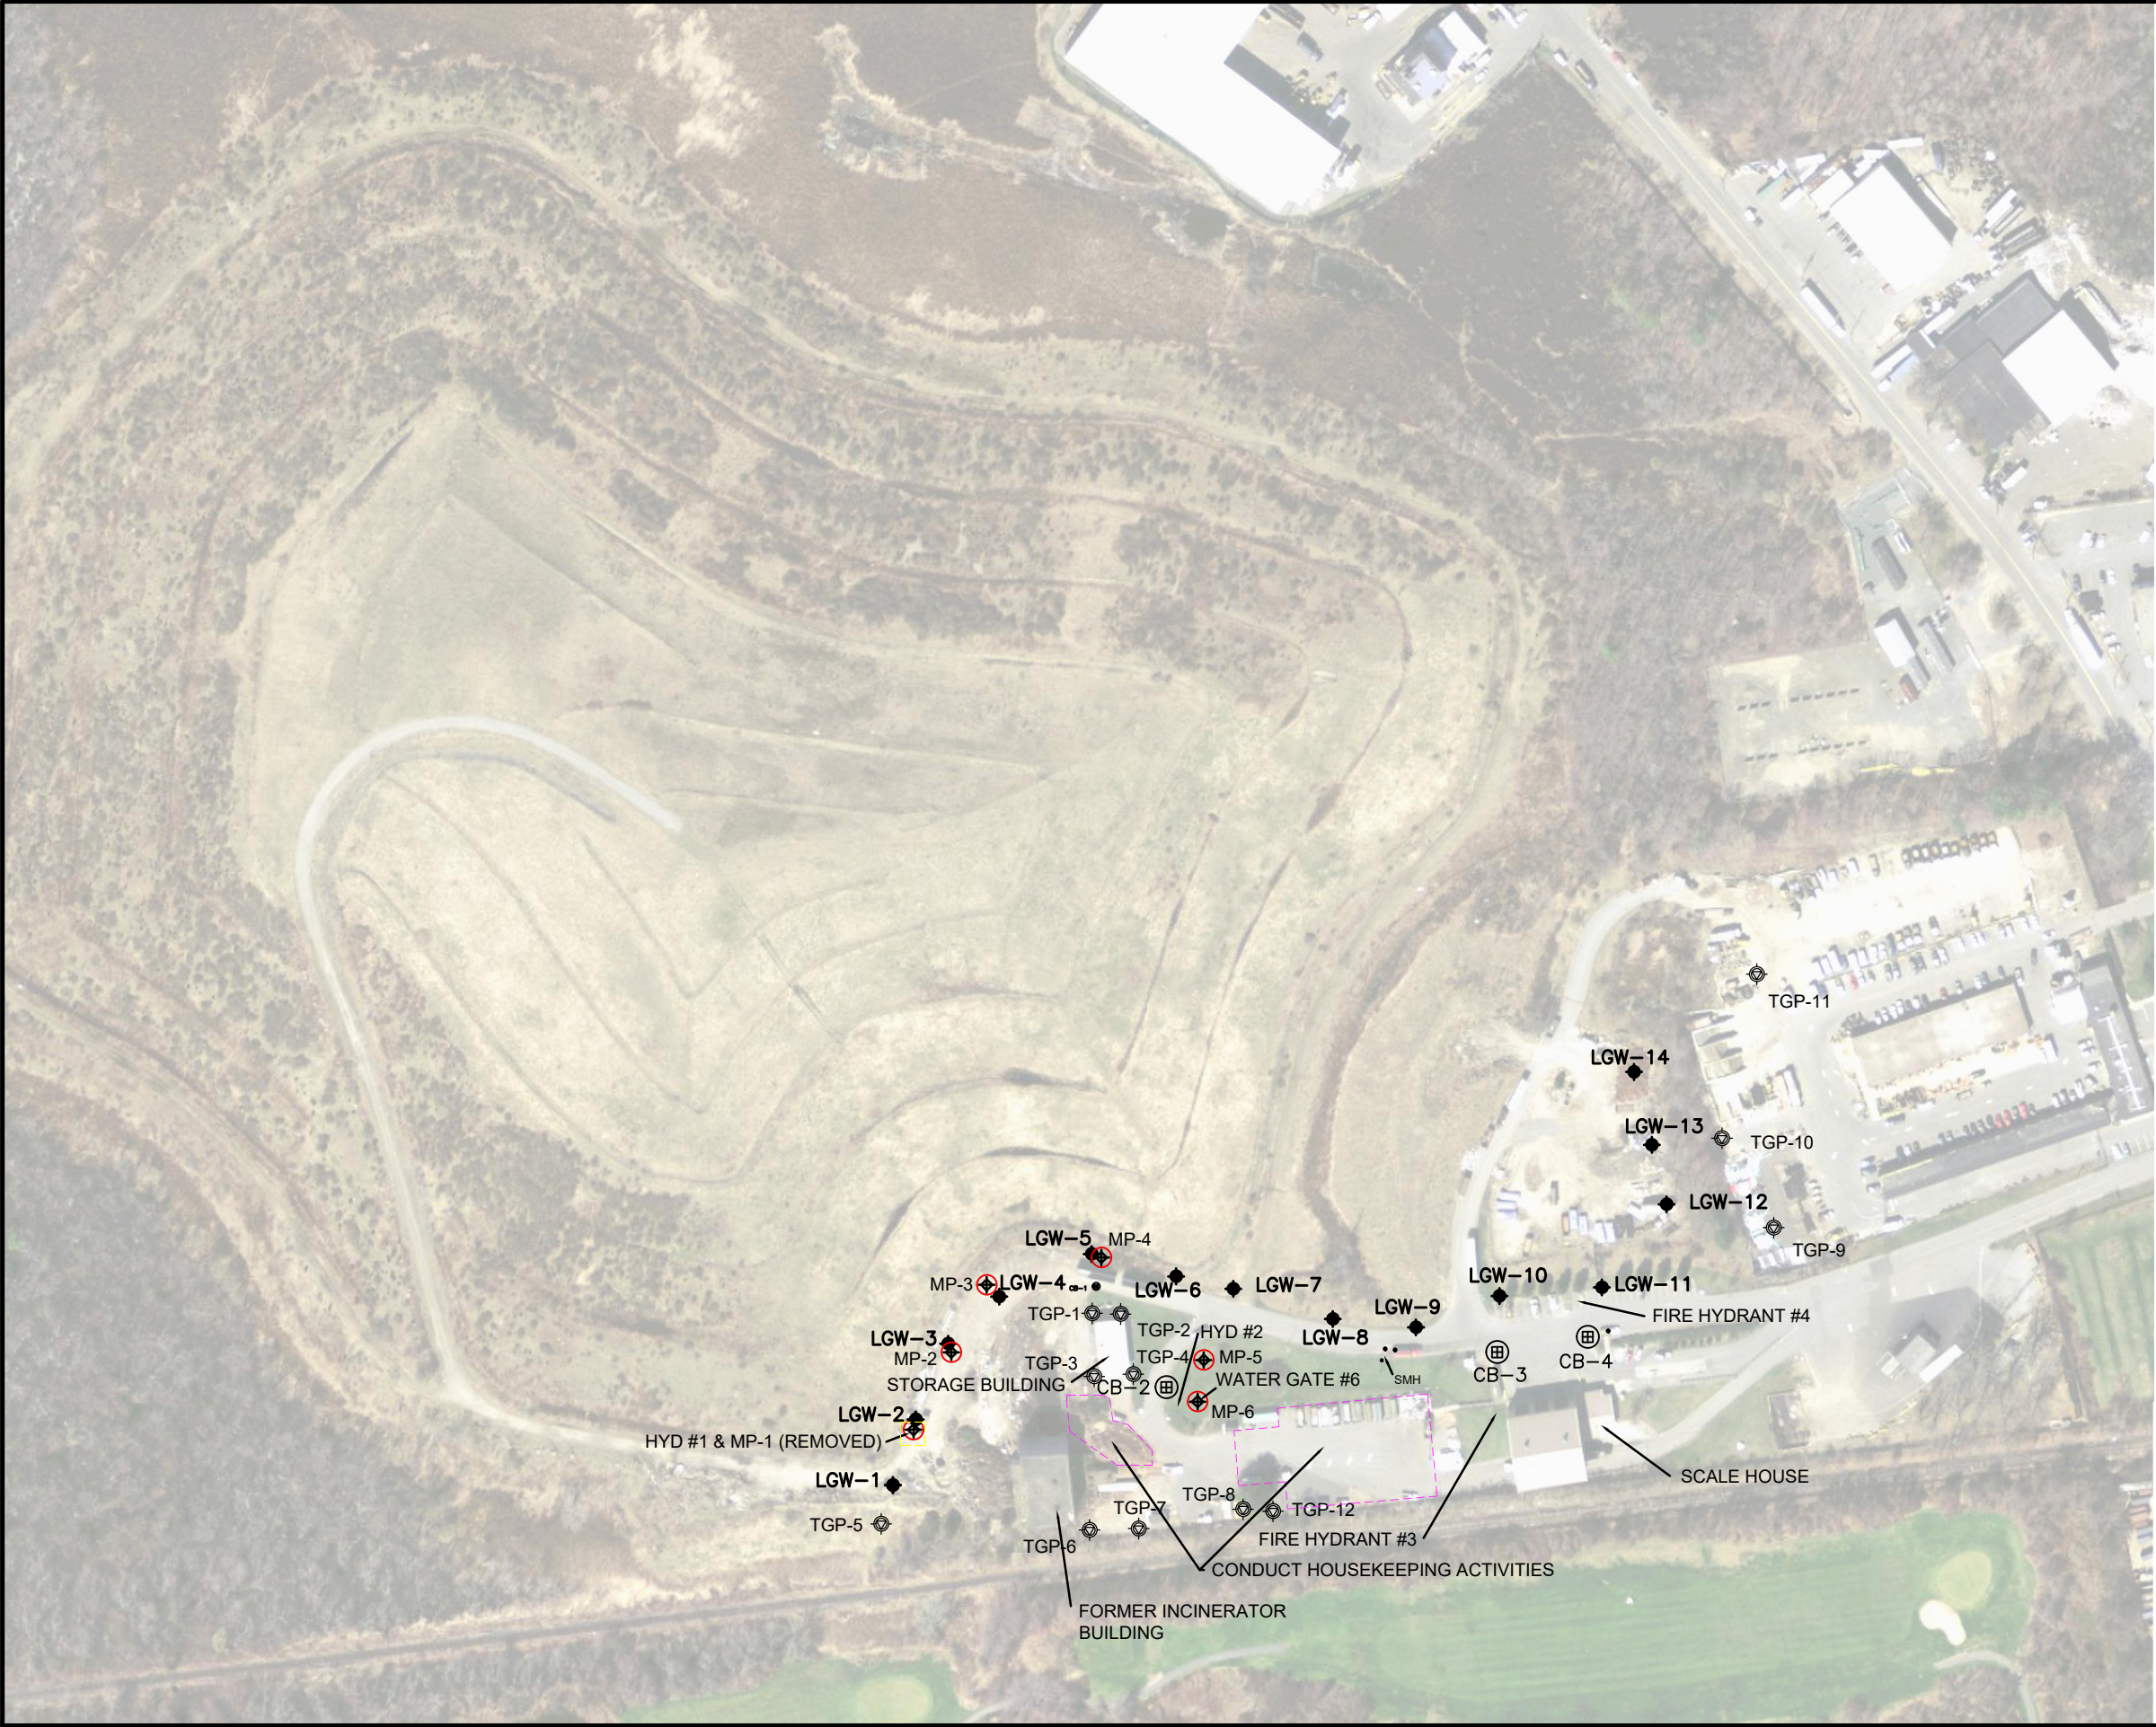

SCALE 1" = 200'

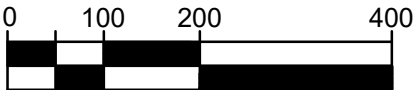

LEGEND

- CDM-1S - GROUNDWATER MONITORING WELL
- LGW-1 - LANDFILL GAS MONITORING WELL
- SW-1 - SURFACE WATER MONITORING
- SED-1 - SEDIMENT SAMPLE
- CB-2 - CATCH BASIN
- GAS MONITORING POINT

DRAWING TITLE		SITE PLAN	
PROJECT		SHAWMUT AVENUE LANDFILL NEW BEDFORD, MA	
CLIENT		CITY OF NEW BEDFORD NEW BEDFORD, MA	
APPROX. SCALE: 1" = 200'	DATE: AUG. 14, 2020	DRAWN BY:	PJK
		CHECKED BY:	WPK

RiverHawk
ENVIRONMENTAL
CIVIL & ENVIRONMENTAL ENGINEERING

2183 OCEAN ST.
MARSHFIELD, MA 02050

TEL: 508-523-1007
www.RiverHawkLLC.com

TABLES

TABLE 1
Landfill Gas Monitoring Results
August 17, 2021

Shawmut Avenue Landfill
New Bedford, Massachusetts

Monitoring Point Identification	Monitoring Location Type	Purge Time minutes	Total Organic Volatiles (TOV)		Methane (CH ₄)		Lower Explosive Lmt. (LEL)		Carbon Dioxide (CO ₂)		Oxygen (O ₂)		Hydrogen Sulfide (H ₂ S)	
			ppmv		%		%		%		%		ppm	
			Initial	Final	Initial	Final	Initial	Final	Initial	Final	Initial	Final	Initial	Final
LGW-1	Gas Well	10+	0.0	0.0	0.0	50.6	0	1012	0.4	25.6	20.1	1.0	0	2
LGW-2	Gas Well	10+	0.0	0.0	0.0	55.6	0	1112	0.0	29.0	20.1	2.8	0	0
LGW-3	Gas Well	10+	0.0	0.0	0.0	67.0	0	1340	0.1	30.9	20.0	0.5	1	1
LGW-4	Gas Well	10+	0.0	0.0	0.0	0.0	0	0	0.0	6.2	20.1	12.2	0	0
LGW-5	Gas Well	10+	0.0	0.0	0.0	27.0	0	540	0.0	16.1	20.6	9.9	0	0
LGW-6	Gas Well	10+	0.0	0.0	0.0	47.5	0	950	0.0	26.6	20.1	4.6	0	0
LGW-7	Gas Well	10+	0.0	0.0	0.0	6.2	0	124	0.0	9.7	20.3	11.1	0	0
LGW-8	Gas Well	10+	0.0	0.0	0.0	8.7	0	174	0.1	7.3	20.3	14.6	0	0
LGW-9	Gas Well	10+	0.0	0.0	0.0	0.0	0	0	0.1	0.0	20.4	20.6	0	0
LGW-10	Gas Well	10+	0.0	0.0	0.0	0.0	0	0	0.0	1.2	20.6	19.2	0	0
LGW-11	Gas Well	10+	0.0	0.0	0.0	0.0	0	0	0.0	0.0	20.6	20.6	0	0
LGW-12	Gas Well	10+	0.0	0.0	0.0	0.0	0	0	0.0	9.3	20.7	13.0	0	0
LGW-13	Gas Well	10+	0.0	0.0	0.0	13.1	0	262	0.1	13.9	20.6	4.5	0	0
LGW-14	Gas Well	10+	0.0	0.0	0.0	0.0	0	0	0.0	1.3	20.9	19.6	0	0
TGP-1	Temp. Gas Probe	1-5	0.0	0.0	0.0	0.0	0	0	0.1	0.7	20.0	19.8	0	0
TGP-2	Temp. Gas Probe	1-5	0.0	0.0	0.0	0.0	0	0	0.3	1.7	19.9	19.0	0	0
TGP-3	Temp. Gas Probe	1-5	0.0	0.0	0.0	0.0	0	0	0.2	0.1	19.8	20.1	0	0
TGP-4	Temp. Gas Probe	1-5	0.0	0.0	0.1	0.0	2	0	0.2	0.2	20.1	20.0	0	0
TGP-5	Temp. Gas Probe	1-5	0.0	0.0	0.0	0.0	0	0	0.1	1.8	20.1	19.1	0	0
TGP-6	Temp. Gas Probe	1-5	0.0	0.0	0.0	0.0	0	0	0.0	0.4	20.2	20.0	0	0
TGP-7	Temp. Gas Probe	1-5	0.0	0.0	0.0	0.0	0	0	0.0	0.2	20.2	20.2	0	0
TGP-8	Temp. Gas Probe	1-5	0.0	0.0	0.0	0.0	0	0	0.0	0.2	20.5	20.5	0	0
TGP-9	Temp. Gas Probe	1-5	0.0	0.0	0.0	0.0	0	0	0.0	0.2	20.6	20.5	0	0
TGP-10	Temp. Gas Probe	1-5	0.0	0.0	0.0	0.0	0	0	0.0	0.8	20.7	20.1	0	0
TGP-11	Temp. Gas Probe	1-5	0.0	0.0	0.0	0.0	0	0	0.0	1.9	20.7	19.3	0	0
TGP-12	Temp. Gas Probe	1-5	0.0	0.0	0.0	0.0	0	0	0.0	0.5	20.7	20.2	0	0
CB-1	Catch Basin	<1	0.0	0.0	0.0	0.0	0	0	0.1	0.0	20.2	20.2	0	0
CB-2	Catch Basin	<1	0.0	0.0	0.0	0.0	0	0	0.1	0.0	20.2	20.3	0	0
CB-3	Catch Basin	<1	0.0	0.0	0.0	0.0	0	0	0.0	0.0	20.6	20.6	0	0
MP-5	Monitoring Point	10+	0.0	0.0	0.0	0.0	0	0	0.0	0.0	20.2	20.3	0	0
MP-6	Monitoring Point	10+	0.0	0.0	0.0	0.5	0	10	0.2	1.2	20.2	19.2	0	0
Hydrant 1	Fire Hydrant	<1	Removed											
Hydrant 2	Fire Hydrant	<1	0.0	0.0	0.0	0.0	0	0	0.0	0.0	20.1	20.3	0	0
Scale House	Indoor Air	<1	0.0	0.0	0.0	0.0	0	0	0.0	0.0	20.5	20.6	0	0
Warehouse Building	Indoor Air	<1	0.0	0.0	0.0	0.0	0	0	0.0	0.0	20.1	20.1	0	0

Notes: 1.) Monitoring points were purged for approximately 10 minutes before final measurements were recorded.
2.) Total Organic Volatiles were measured using a RAE Lite Organic Volatile Meter.
3.) Methane, LEL, Carbon Dioxide, Oxygen, and Hydrogen Sulfide were measured using a Landtec GEM 2000 Plus Landfill Gas Monitor.