
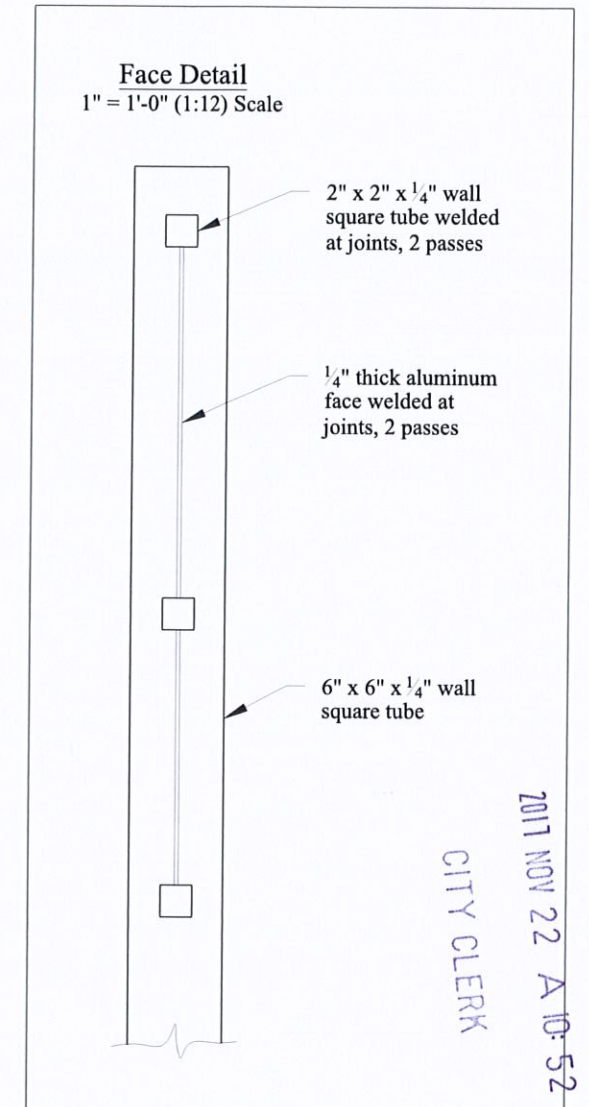


Non-Illuminated Sign Specs Sq Ft = 25.00

- 44" x 82" total sign face; 25" x 82" x .25" thick top face, 19" x 82" x .25" thick bottom face; Faces powder coated white
- Aluminum faces welded to 2" x 2" x .25" wall 6061 T6 aluminum square tube frame; Frame powder coated white
- 166" x 6" x 6" x .25" wall 6061 T6 aluminum square poles powder coated white
- 10" x 10" x .50" square base plates welded to bottom of poles; attached to anchor bolts in foundations
- 48" x 14" deep concrete foundations w/ (4) 24" anchor bolts for attachment of sign
- Vinyl lettering for company logo; Oracal 070 Black, Arlon 17 Sapphire Blue, Arlon 59 Imitation Gold

Color Specs

- White
 Sapphire Blue 17
 Black 070
 Imitation Gold 59

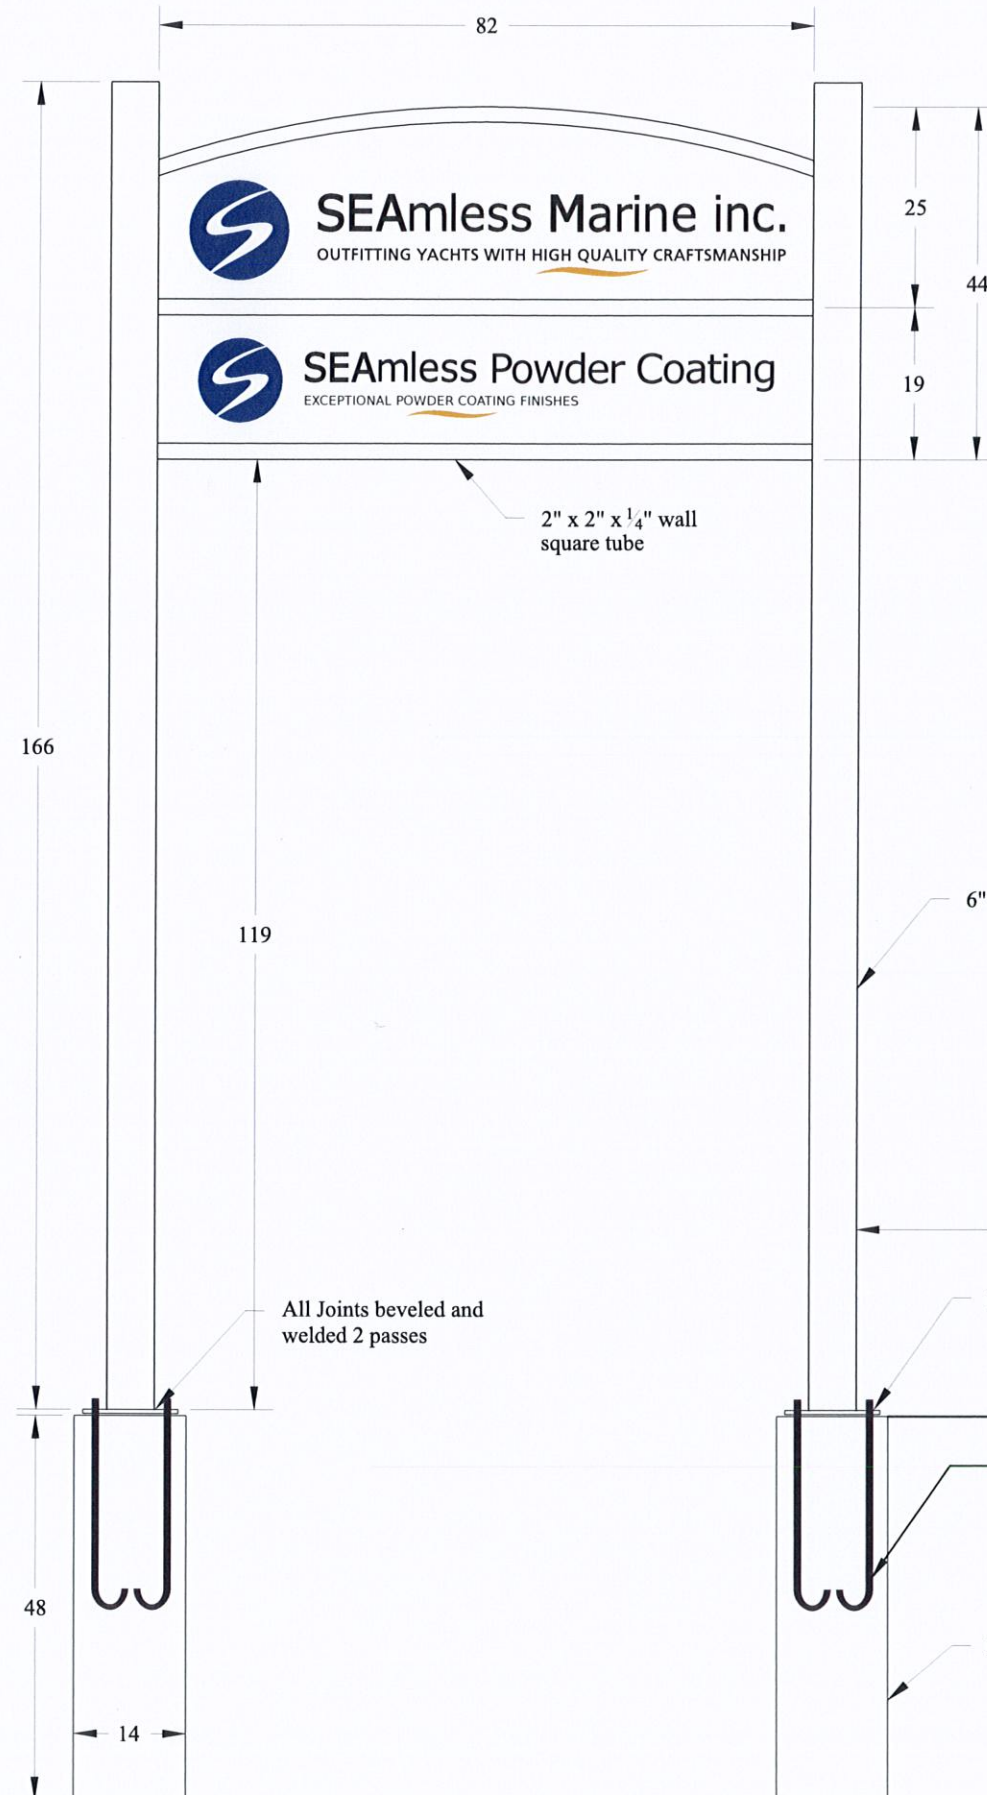

CITY CLERKS OFFICE
 NEW BEDFORD, MA
 2017 NOV 22 A 10:52
 CITY CLERK


Detail sheet: 1

NEW SIGN LAYOUT
for SEAmless Marine
November 10, 2017
1/2" = 1'-0" (1:24) Scale



Existing Photo

Scale: NTS

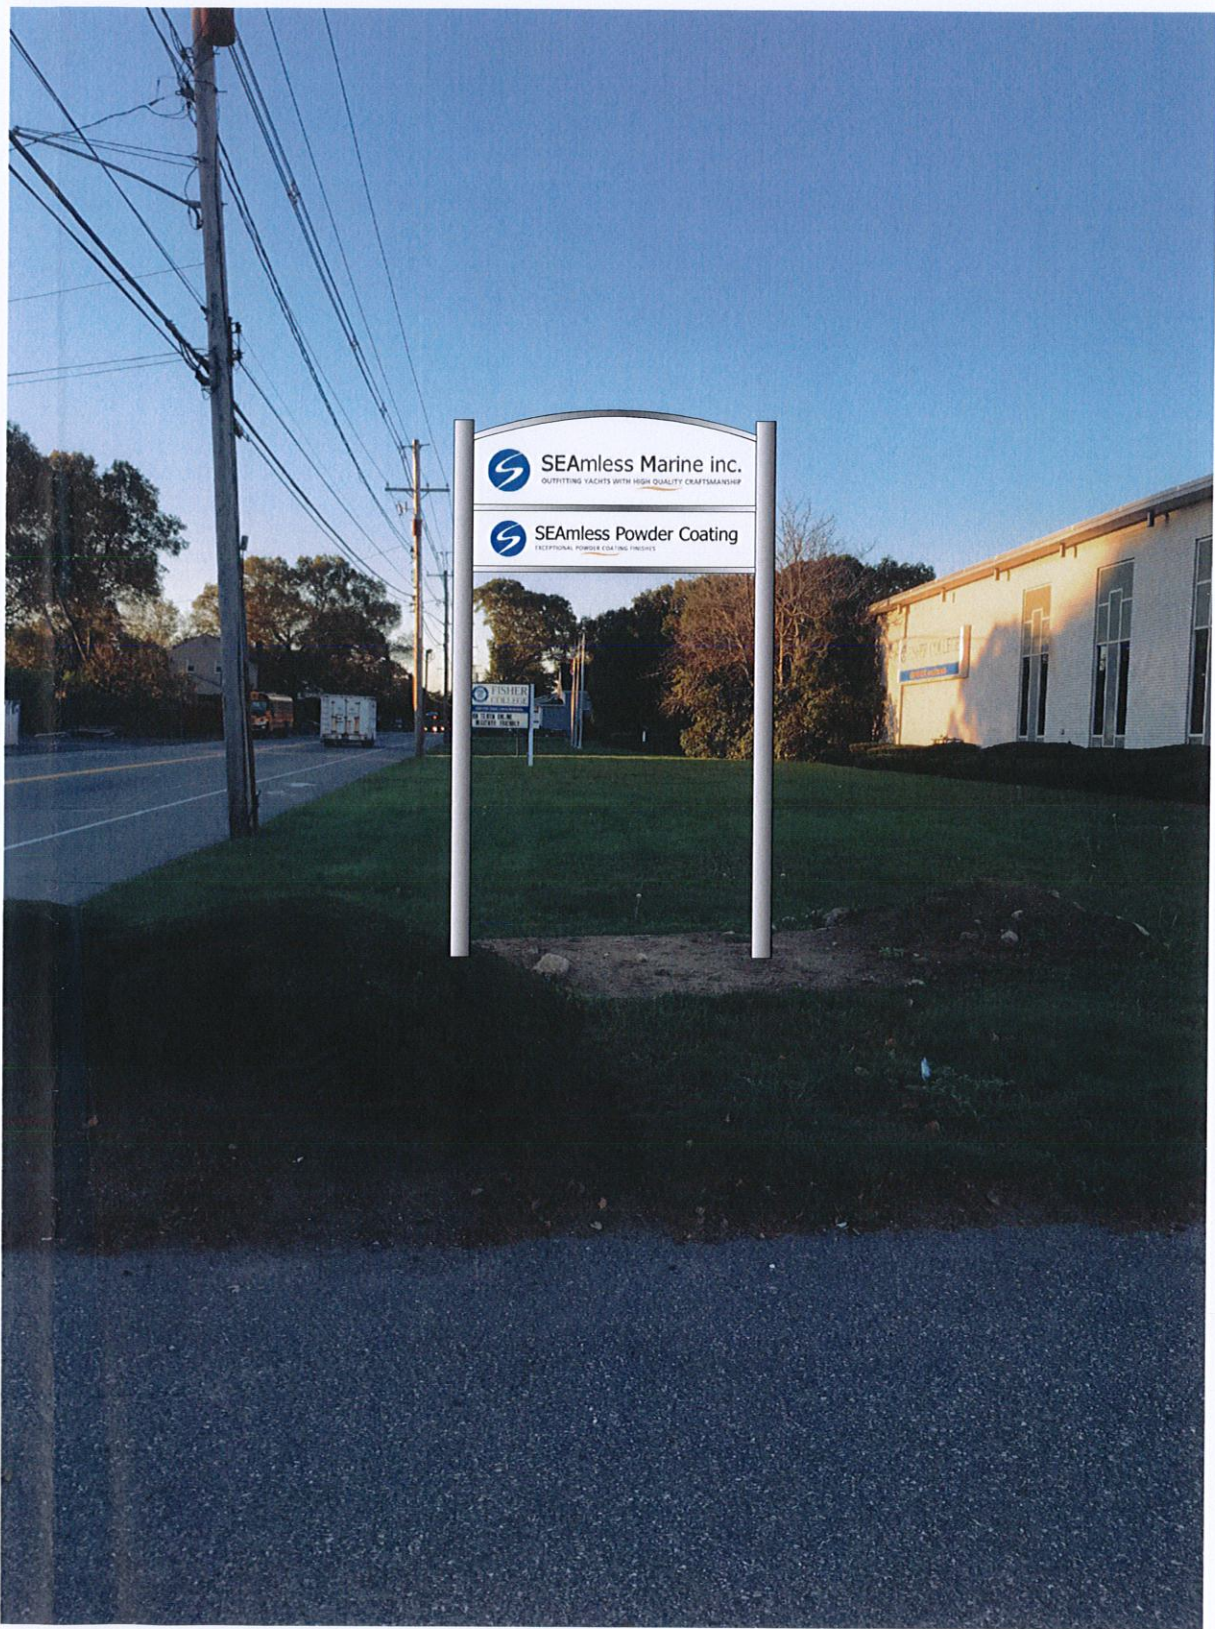

New Sign Proposal

Scale: NTS

Company: SEAmless Marine

Contact:

Date: 10.17.17

Layout: New sign

Notes:

Project:
SEAmless Marine Inc.
Ground Sign Proposal

**VILLAGE
SIGNS**

Creative Signage

508 758-2853

Non-
illuminated pylon sign

CITY CLERKS OFFICE
NEW BEDFORD, MA
2011 NOV 22 A 10:53

CITY CLERK



Company: SEAmless Marine

Contact:

Date: 10.17.17

Layout: New sign

Notes:

Project:
SEAmless Marine Inc.
Ground Sign Proposal

VILLAGE SIGNS
Creative Signage
508 758-2853

Non-illuminated pylon sign

CITY CLERK
CITY CLERKS OFFICE
NEW BEDFORD, MA
2017 NOV 22 A 10:53

Company: SEAmless Marine

Contact:

Date: 10.17.17

Layout: New sign

Notes:

Existing signage:

Existing banner to be removed from building when pylon sign is installed.

Project:
SEAmless Marine Inc.
Ground Sign Proposal


VILLAGE SIGNS
Creative Signage
508 758-2853

Existing banner signage

CITY CLERKS OFFICE
NEW BEDFORD, MA
2017 NOV 22 A 10:53

CITY CLERK



Existing Photo

Scale: NTS