

CITY CLERKS OFFICE  
NEW BEDFORD, MA

2017 SEP 20 P 1:02


CITY CLERK

Dunkin' Donuts | 1169 Braley Road, New Bedford, MA | Design Development | September 20, 2017

---



Case 37-17  
09/20/2017

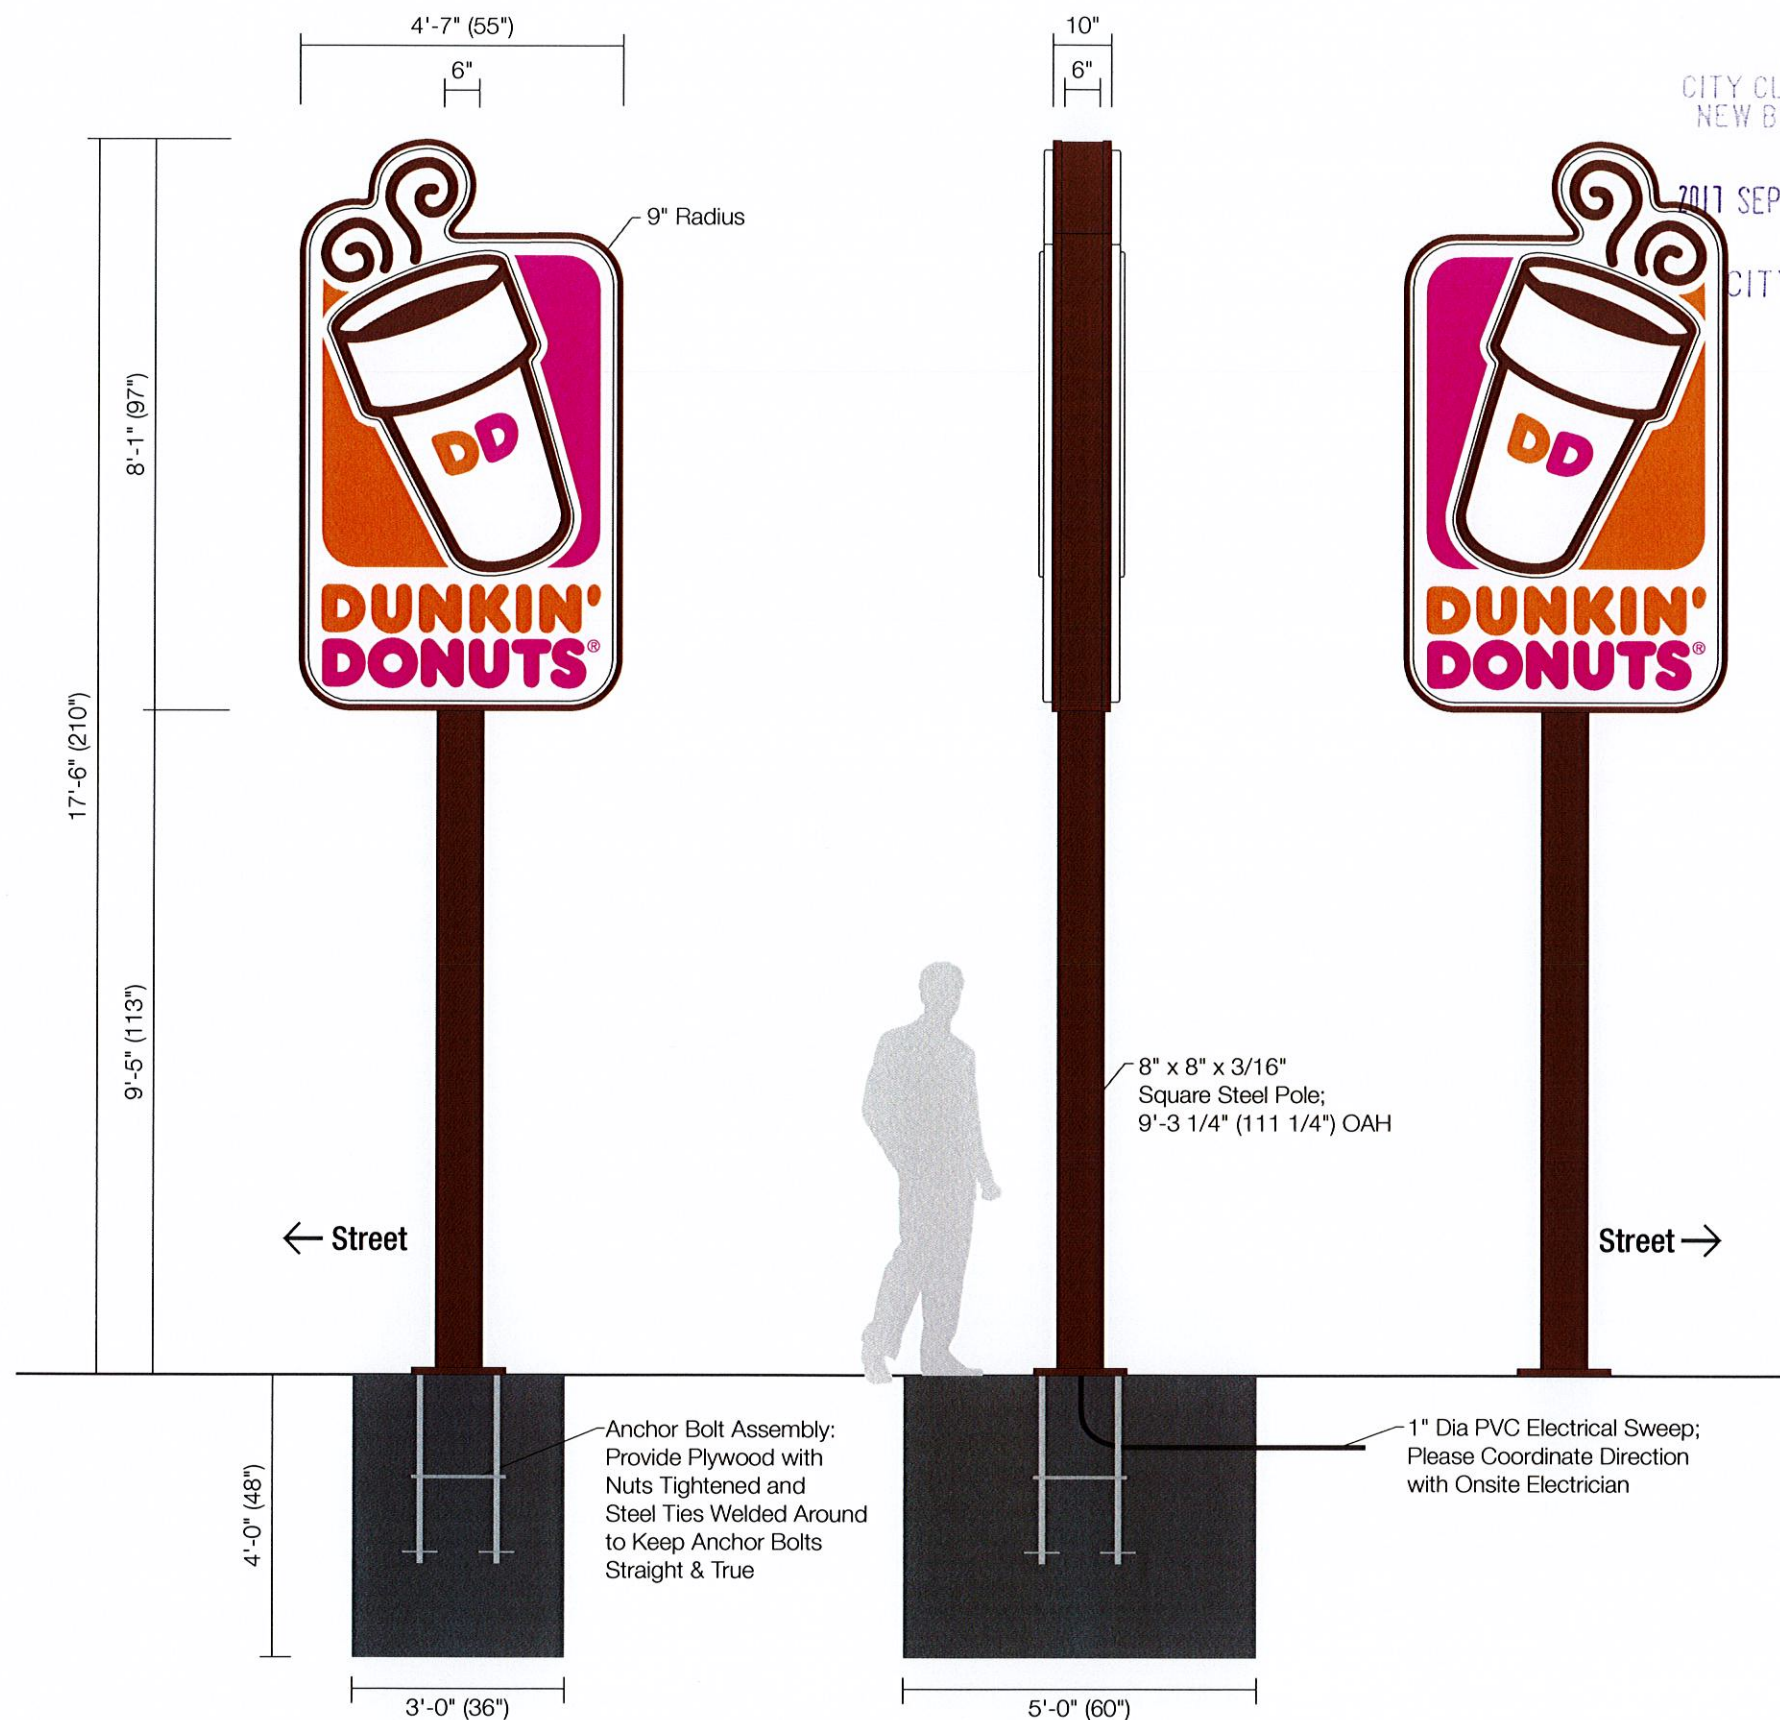

**A** Sign Elevation - Front View  
Scale: 3/8"=1'-0"

**B** Sign Elevation - Side View  
Scale: 3/8"=1'-0"

**C** Sign Elevation - Front View  
Scale: 3/8"=1'-0"

Sign Code = SS-3-B  
Face Product Code = PLA-SS-3-B  
Pole Code = P-8

## Specifications

Qty: 1 49.7 Sq Ft

New Double Face Internally Illuminated Stacked Logo Pylon Sign

- Logo cabinet to be 10" deep custom cabinet
- Face(s) to be 1 1/2" deep formed clear solar grade polycarbonate; Coffee cup to be 3/4" embossed (coffee cup only is embossed) "steam", orange/magenta square and letters are flat; Translucent vinyl to be applied 2nd surface; Face fits over aluminum returns (1 1/2") and attaches on returns
- White LED illumination
- Pole to be 8" x 8" x 3/16" square steel painted Night Shade; steel match plate welded to top and steel mounting plate welded to bottom for anchor bolt foundation
- Mounting plate to attach to (4) 1" dia anchor bolts (36" long with 32" embedment)
- Foundation to be 3'-0" wide x 5'-0" windload x 4'-0" deep

\*120V V.I.F.


\*Please note proximity to overhead wires

## Colors & Materials

- Vinyl
- DD Orange Arlon 3285
  - DD Magenta Arlon 3284
  - Dark Brown Arlon 3282

- Returns
- Night Shade

- Paint
- Night Shade; Gloss Finish BM 2116-10

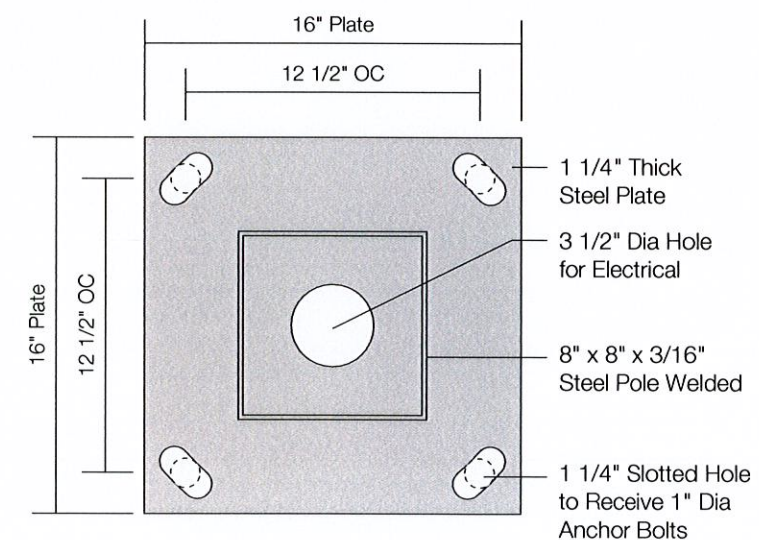

**D** Mounting Plate Detail - Qty 1  
Scale: 1 1/2"=1'-0"

**Poyant**  
Building Your Brand

125 Samuel Barnet Boulevard  
New Bedford, MA 02745  
800.544.0961 | poyantsigns.com



1169 Braley Rd  
New Bedford, MA

Project: 13380  
Dunkin' Donuts

Sales: Jackie Linhares  
Date: 07.13.17  
Designer: ST

**Note:**  
This is an original unpublished drawing created by Poyant Signs, Inc. It is submitted for your personal use in connection with a project being planned for you by Poyant Signs, Inc. It is not to be shown to anyone outside your organization, nor is it to be reproduced, copied or exhibited in any fashion until transferred.

Revisions:



This sign is intended to be installed in accordance with the requirements of Article 600 of the National Electrical Code and / or other applicable local codes. This includes proper grounding and bonding of the sign.



All Signage Shown is Covered by Poyant's Exclusive DD Franchisee 3 Year Brand Identity Warranty Program

Approved By:

Date:

Pylon Sign

Option A

Sign Type 13380.1A

1A.1  
1 of 3

Case 37-17  
09/20/2017





A Photo Comp - Proposed

CITY CLERKS OFFICE  
NEW BEDFORD, MA

2017 SEP 20 P 1:02

CITY CLERK



125 Samuel Barnet Boulevard  
New Bedford, MA 02745  
800.544.0961 | poyantsigns.com



1169 Braley Rd  
New Bedford, MA

Project: 13380  
Dunkin' Donuts

Sales: Jackie Linhares  
Date: 07.13.17  
Designer: ST

Note:  
This is an original unpublished drawing created by Poyant Signs, Inc. It is submitted for your personal use in connection with a project being planned for you by Poyant Signs, Inc. It is not to be shown to anyone outside your organization, nor is it to be reproduced, copied or exhibited in any fashion until transferred.

Revisions:




This sign is intended to be installed in accordance with the requirements of Article 600 of the National Electrical Code and / or other applicable local codes. This includes proper grounding and bonding of the sign.



All Signage Shown is Covered by  
Poyant's Exclusive DD Franchisee  
3 Year Brand Identity Warranty Program

Approved By:

Date:

Pylon Sign

Option A

Sign Type 13380.1A

1A.2  
2 of 3





Proposed Pylon  
Sign Location

A Sign Location Plan - Aerial View  
Scale: As Shown

CITY CLERKS OFFICE  
NEW BEDFORD, MA

2017 SEP 20 P 1:02

CITY CLERK

Poyant  
Building Your Brand

125 Samuel Barnet Boulevard  
New Bedford, MA 02745  
800.544.0961 | poyantsigns.com



1169 Braley Rd  
New Bedford, MA

Project: 13380  
Dunkin' Donuts

Sales: Jackie Linhares  
Date: 09.20.17  
Designer: ST

Note:  
This is an original unpublished  
drawing created by Poyant Signs,  
Inc. It is submitted for your  
personal use in connection with  
a project being planned for you  
by Poyant Signs, Inc. It is not to  
be shown to anyone outside your  
organization, nor is it to be  
reproduced, copied or exhibited  
in any fashion until transferred.

Revisions:



This sign is intended to be installed in accordance  
with the requirements of Article 600 of the National  
Electrical Code and / or other applicable local codes.  
This includes proper grounding and bonding of the sign.



All Signage Shown is Covered by  
Poyant's Exclusive DD Franchisee  
3 Year Brand Identity Warranty Program

Approved By:

Date:

Pylon Sign

Option A

Sign Type 13380.1A

1A.3  
3 of 3

Case 37-17  
09/20/2017