


45'

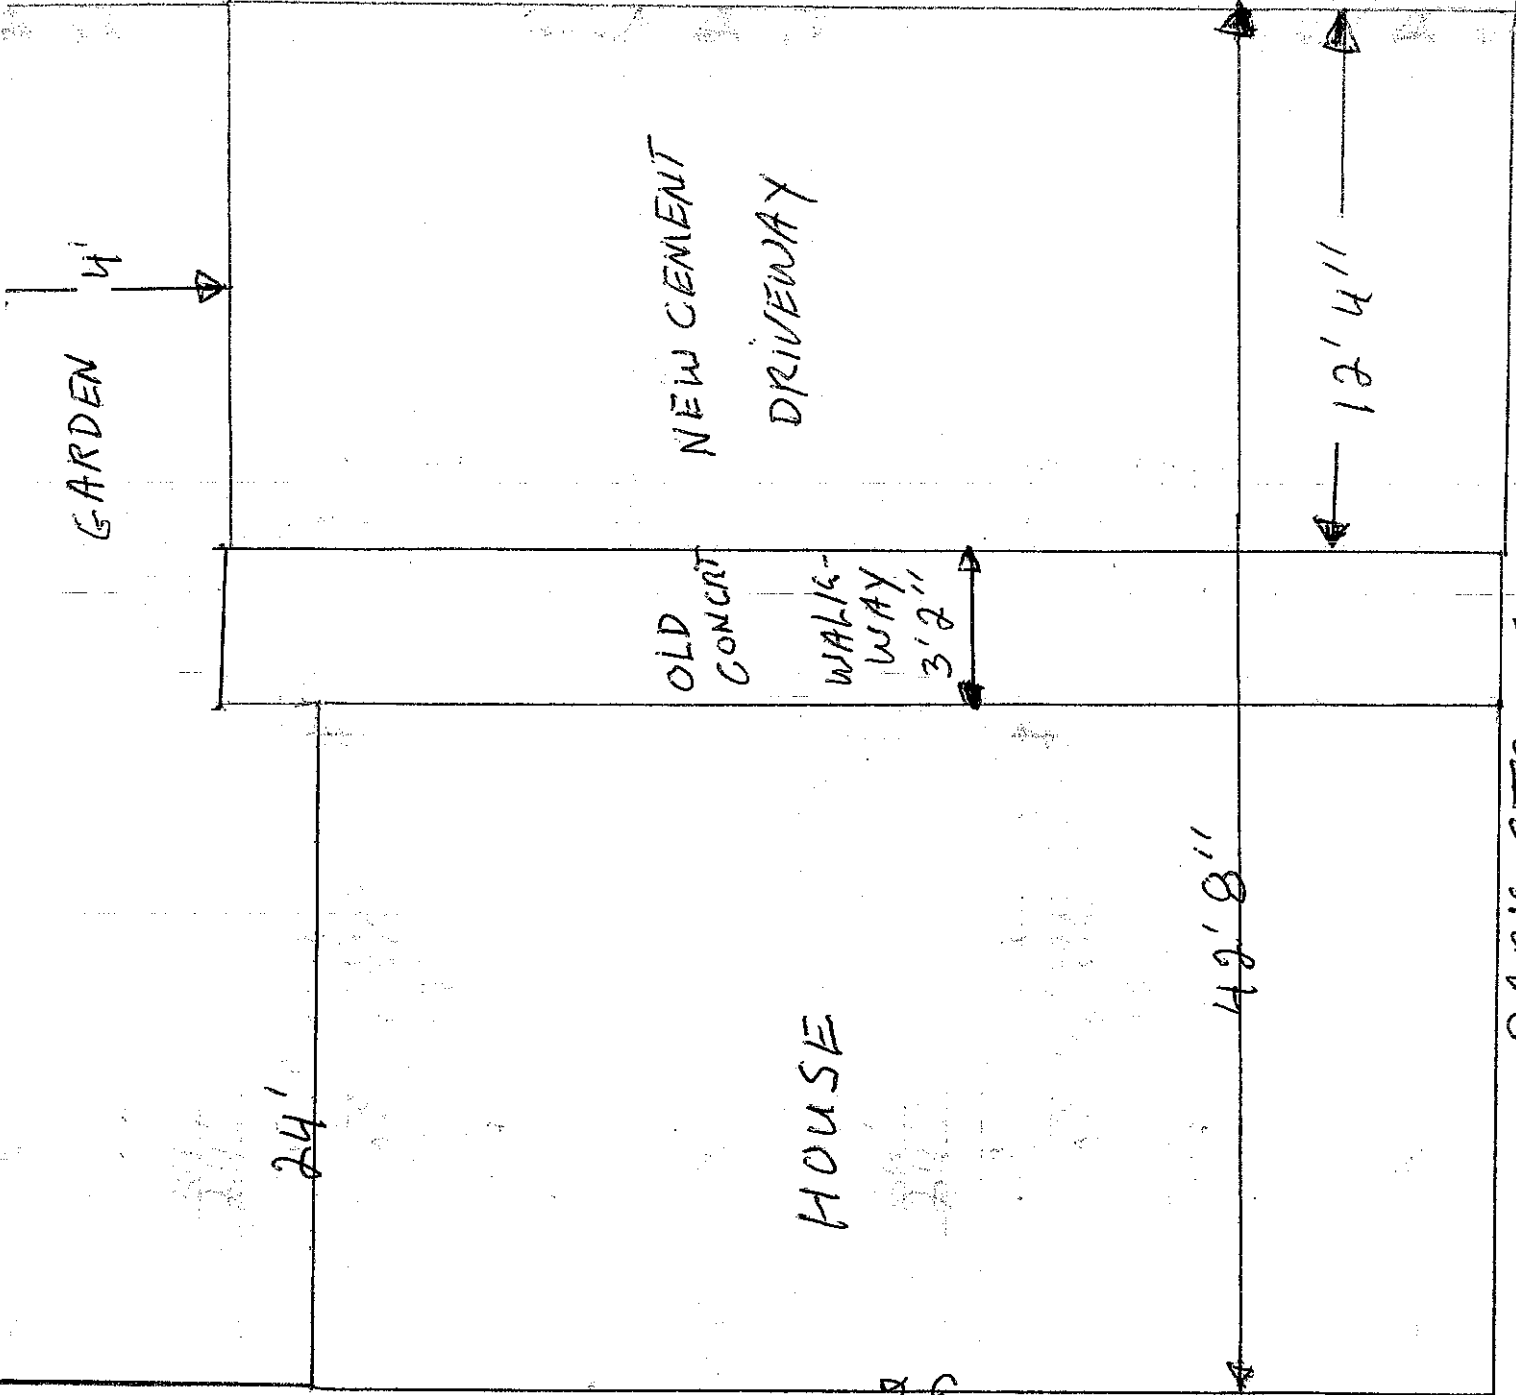

GARDEN

4'

NEW CEMENT
DRIVEWAY

12' 4"

OLD CONCRIT
WALKWAY
3' 2"

HOUSE

42' 8"

PARK STREET

24'

36'