


HAWTHORN STREET

70° 56' 23" W"

56.75'

SIDEWALK - CONCRETE

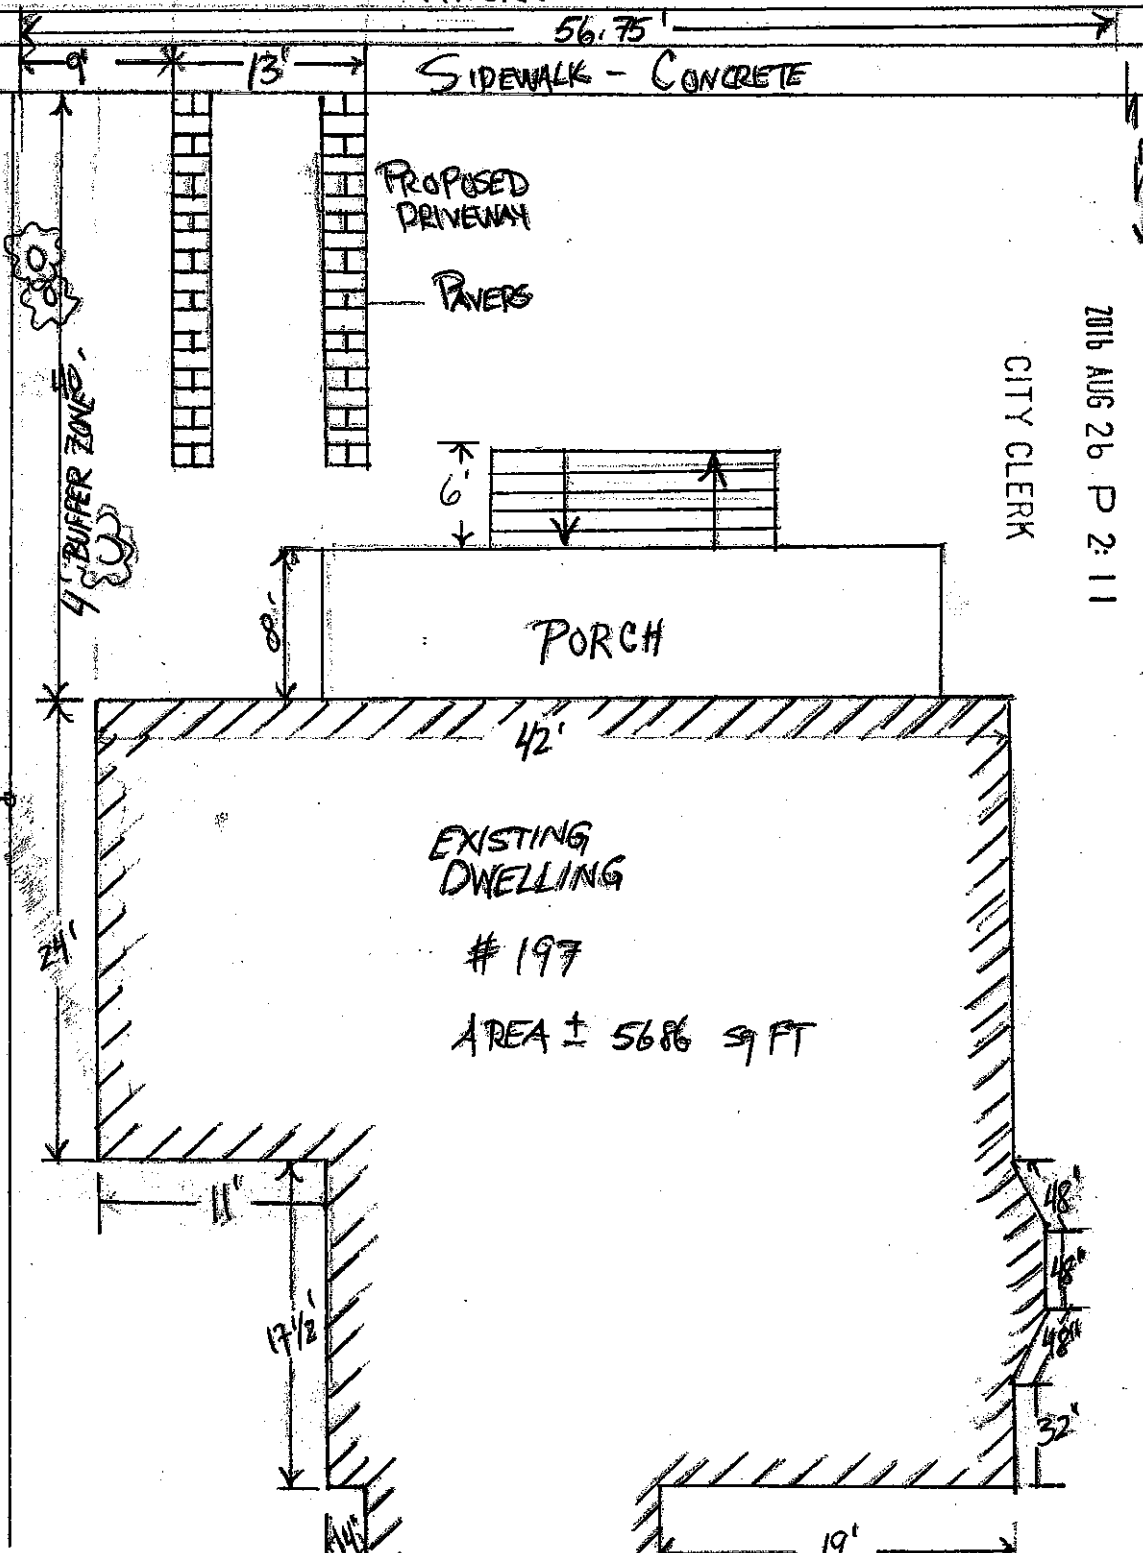

CITY CLERKS OFFICE
NEW BEDFORD, MA
2016 AUG 26 P 2:11

CHAIN LINK FENCE

PROPERTY LINE

STOCKADE FENCE

PROPERTY LINE


EXISTING DWELLING

#197

AREA ± 5686 SQ FT

MAP 45 LOT 356
JAMES P. AND CYNTHIA
CAMARATA

KA = 2'
1/4" = 2 FEET

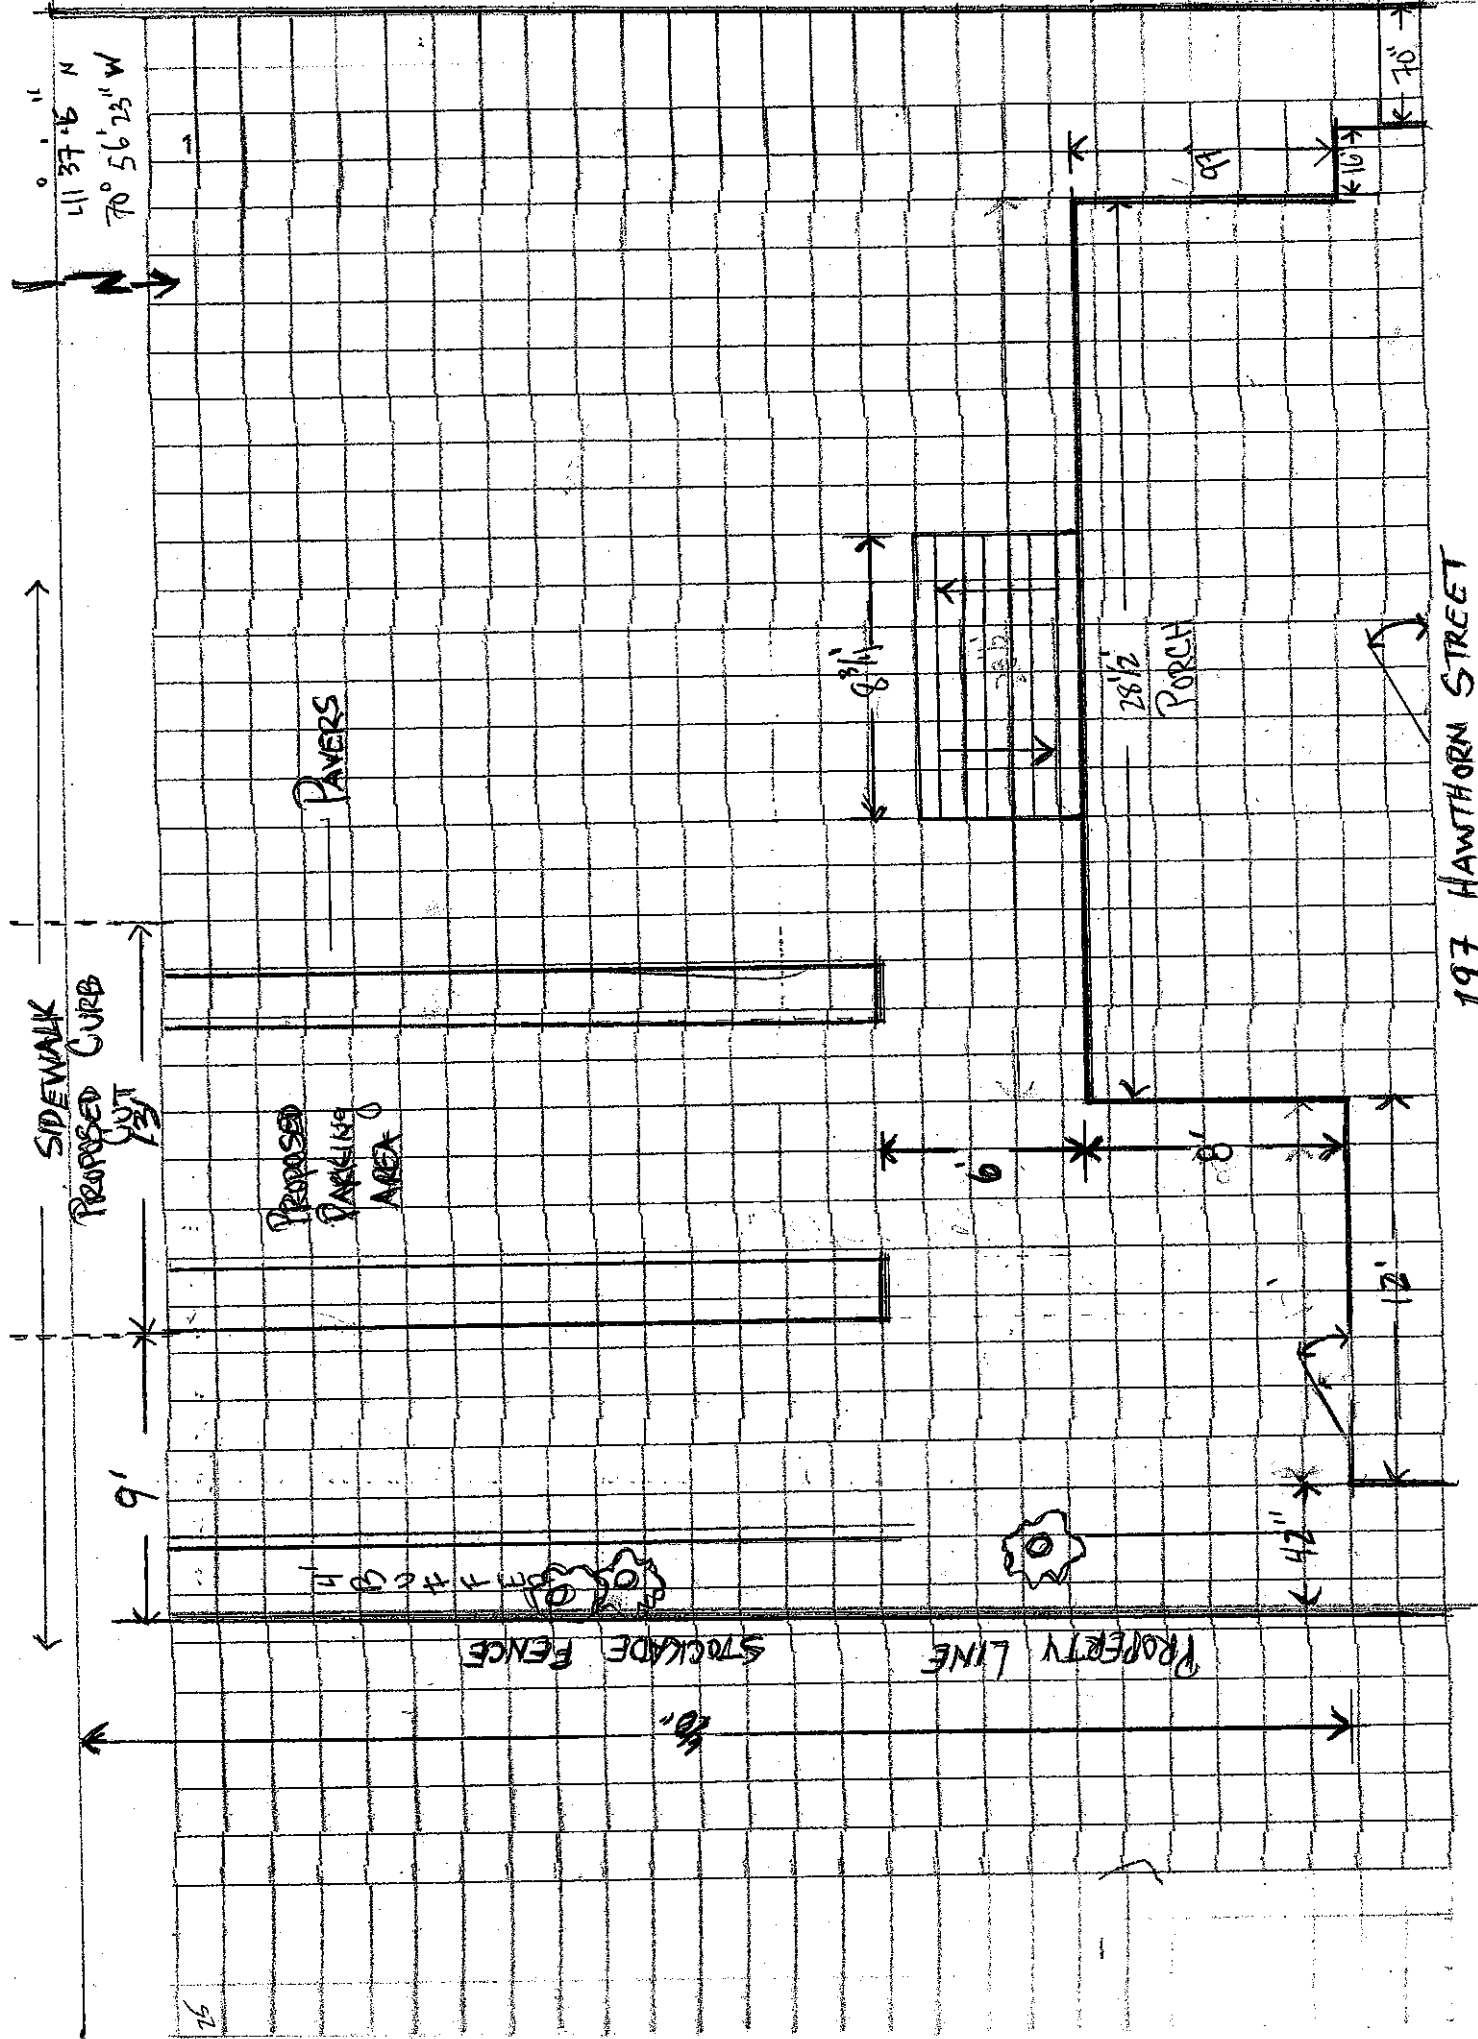

197 HAWTHORN STREET

1/4" = 1/2'