
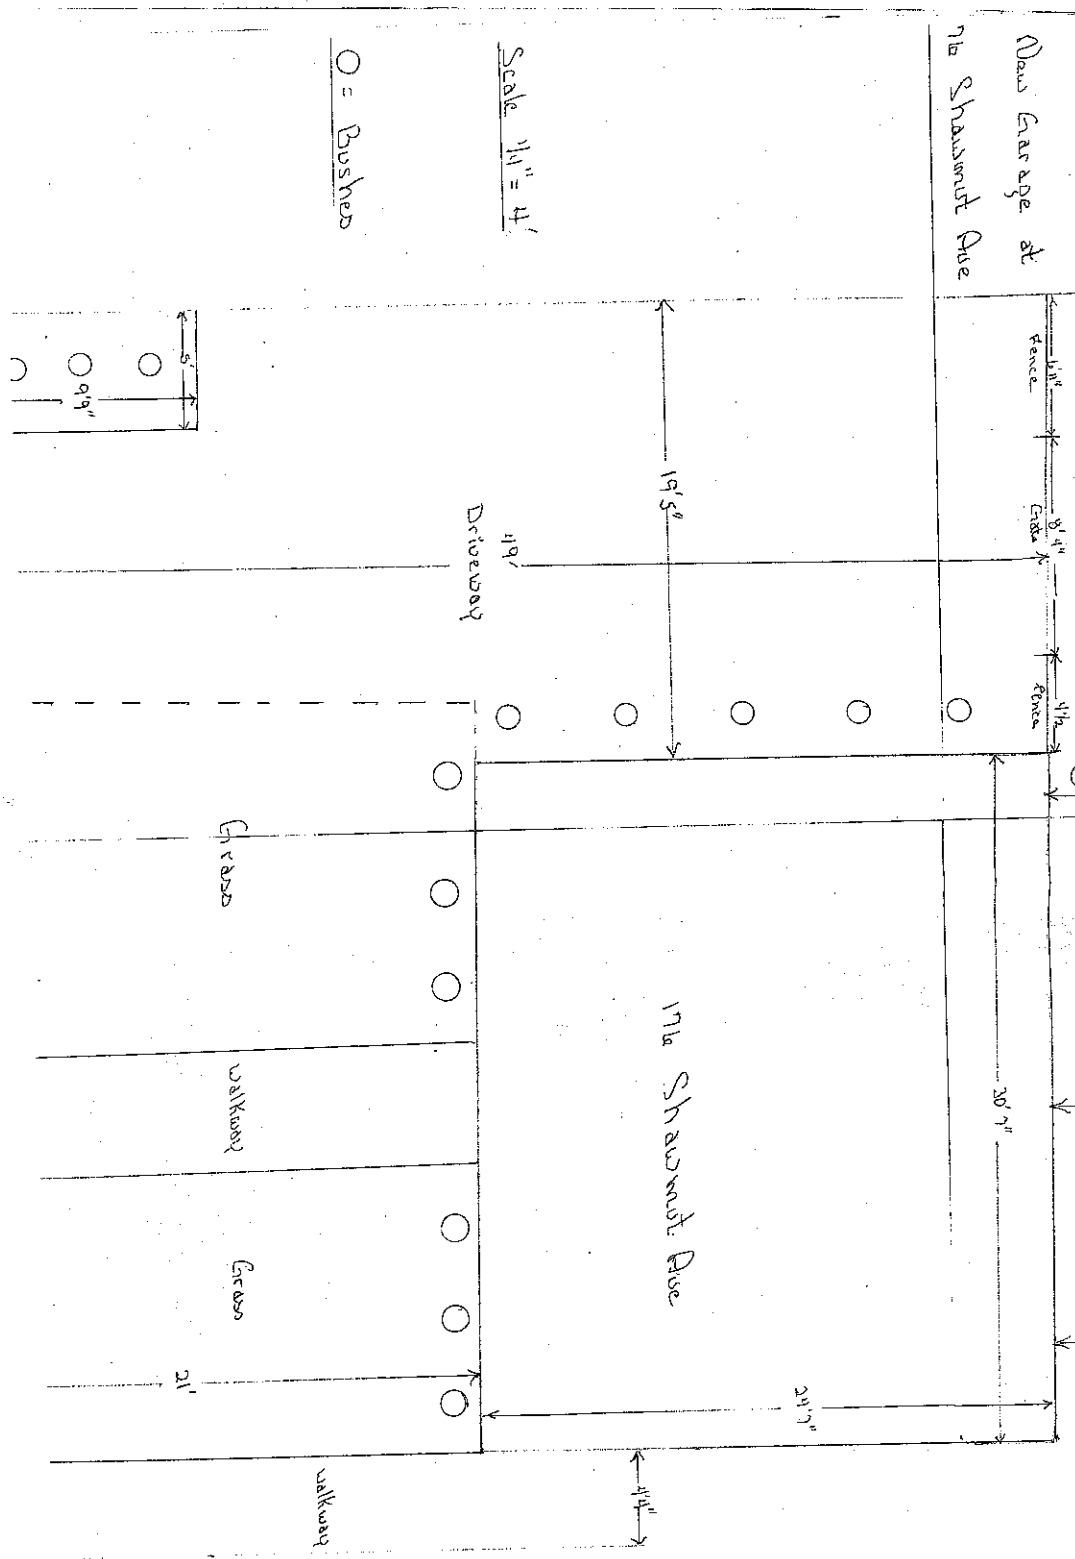


Proposed
Site
Plan

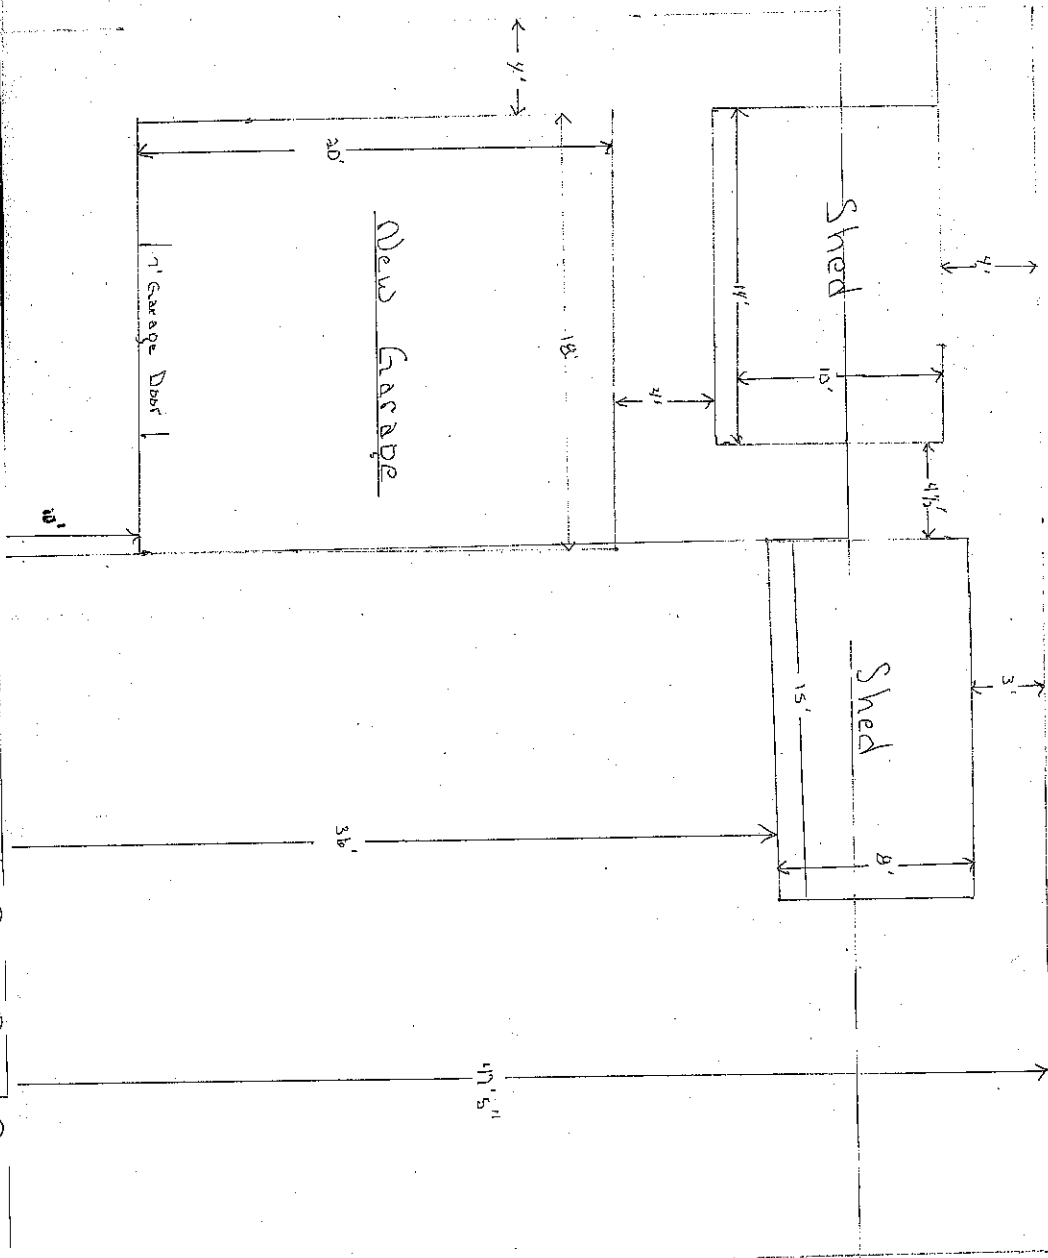

New Garage at
17 1/2 Shawsmut Ave

Scale 1/4" = 4'

O = Bushes

