



NORTH ELEVATION

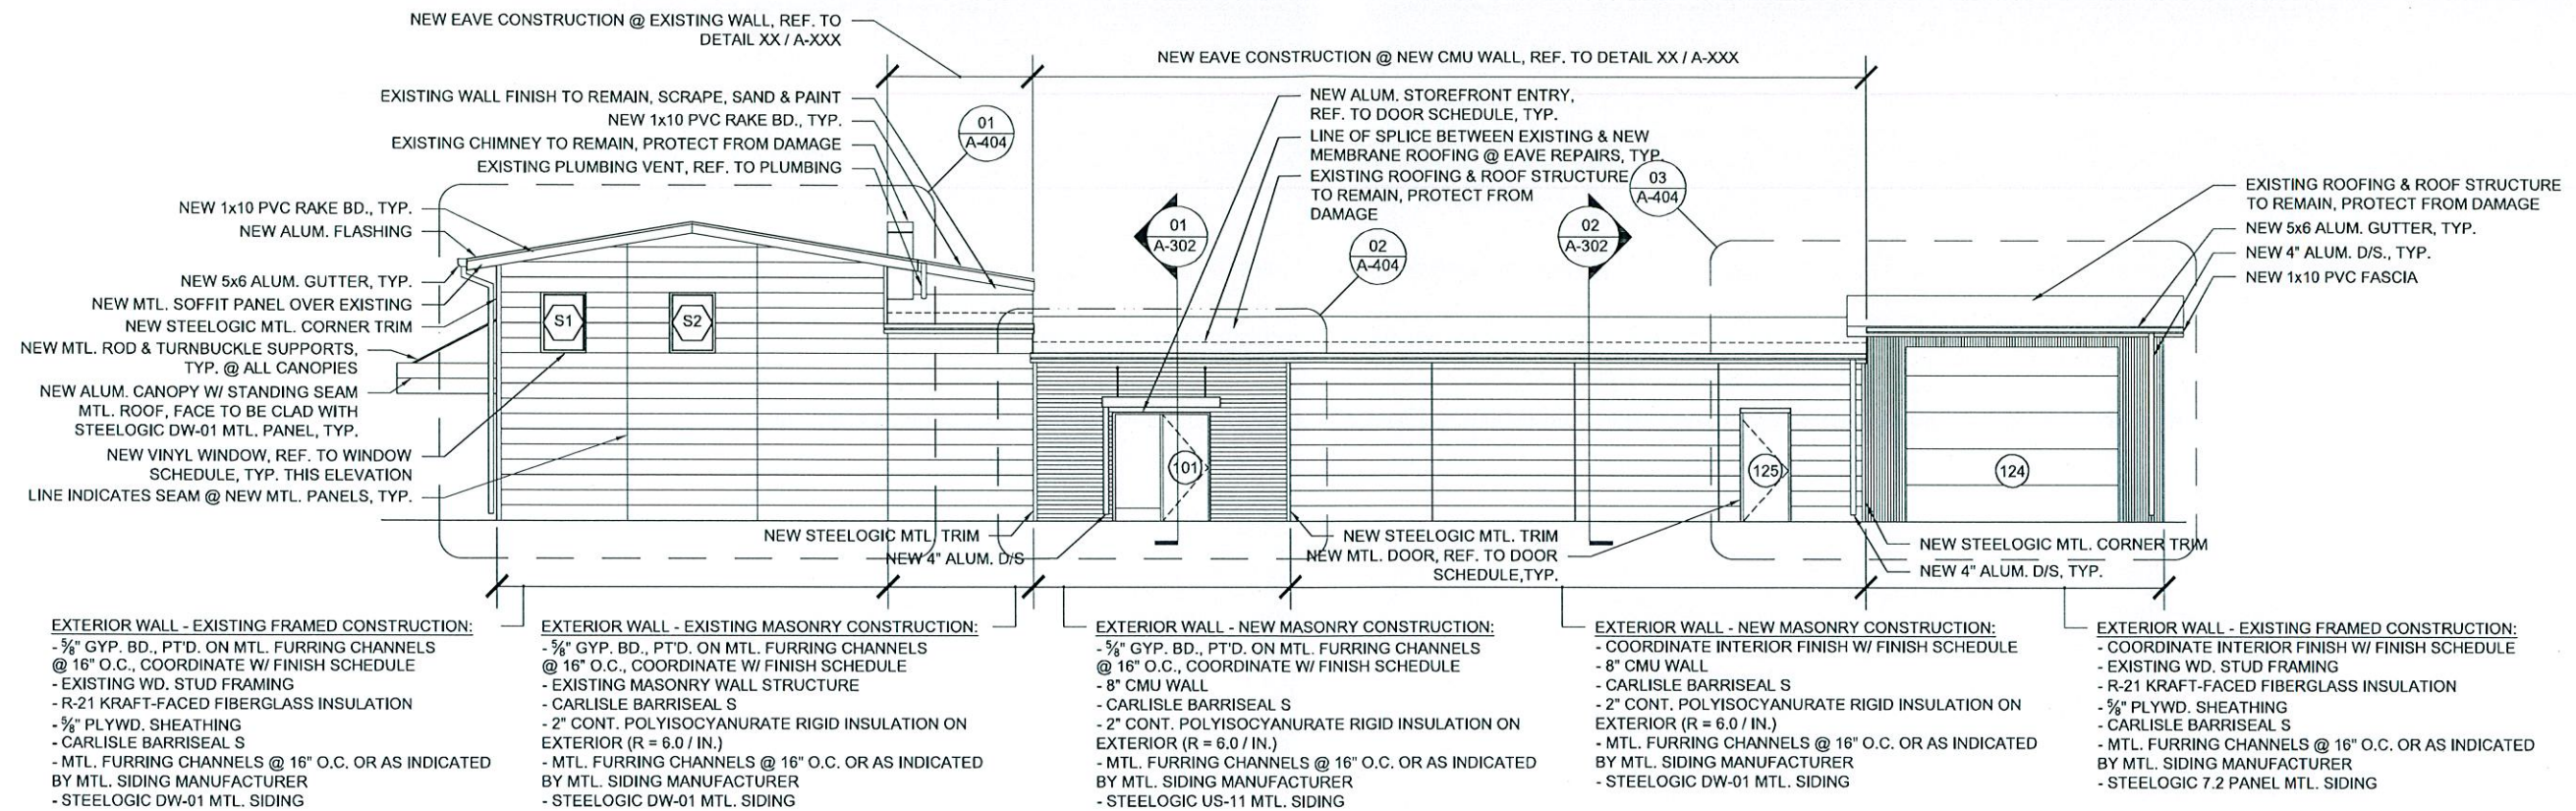




SOUTH ELEVATION



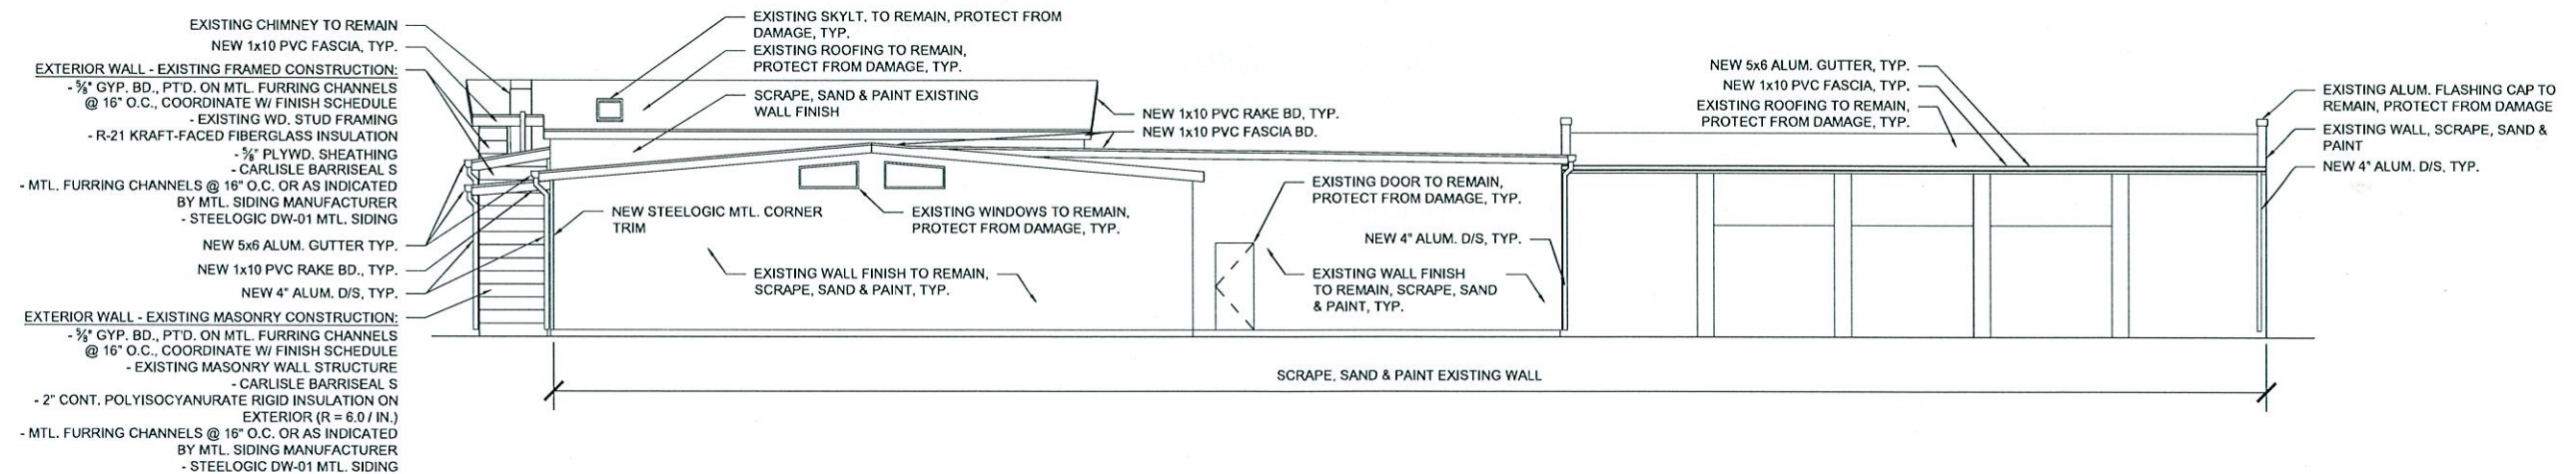

EAST ELEVATION



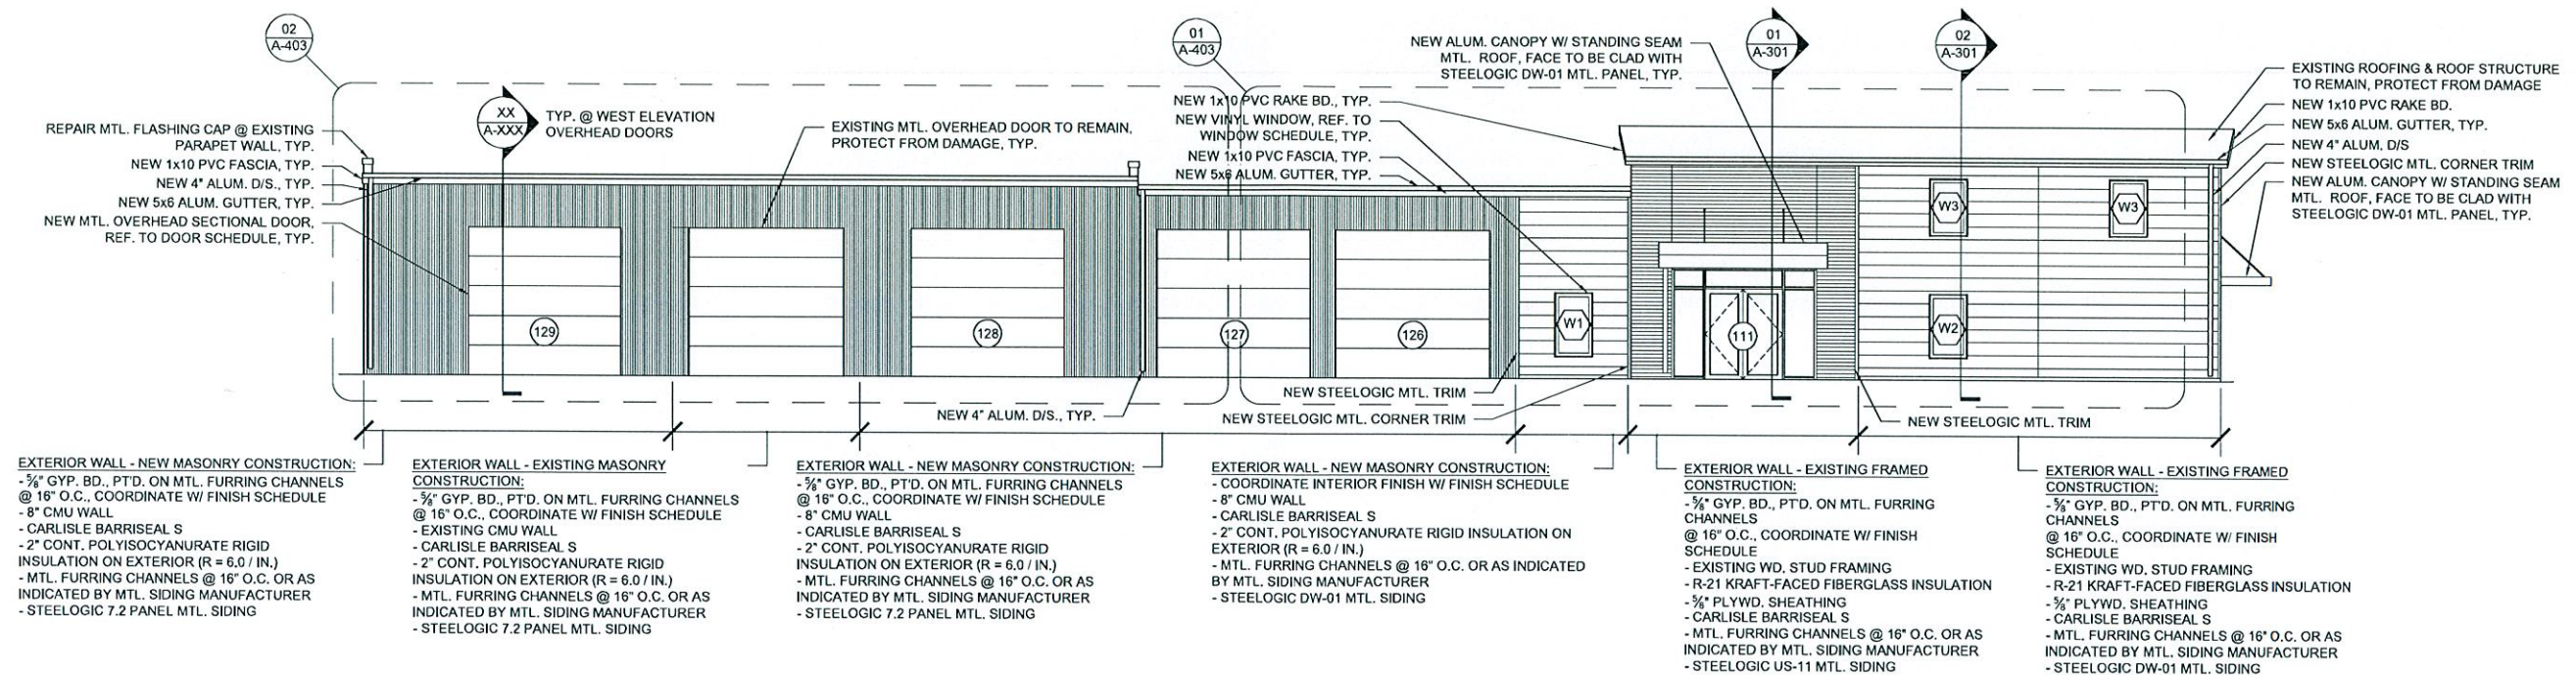

WEST ELEVATION



