


Existing Site Plan

Scale: 1" = 20'

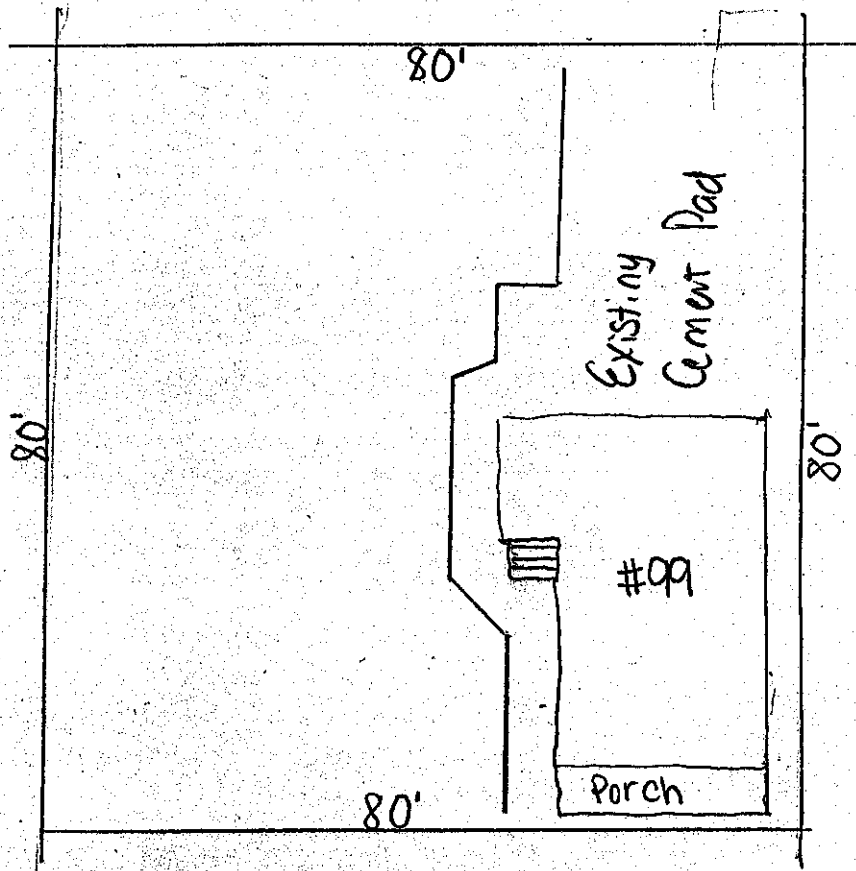


Field Street

Hollyhock Street


PROPOSED SITE PLAN

Scale: 1" = 20'

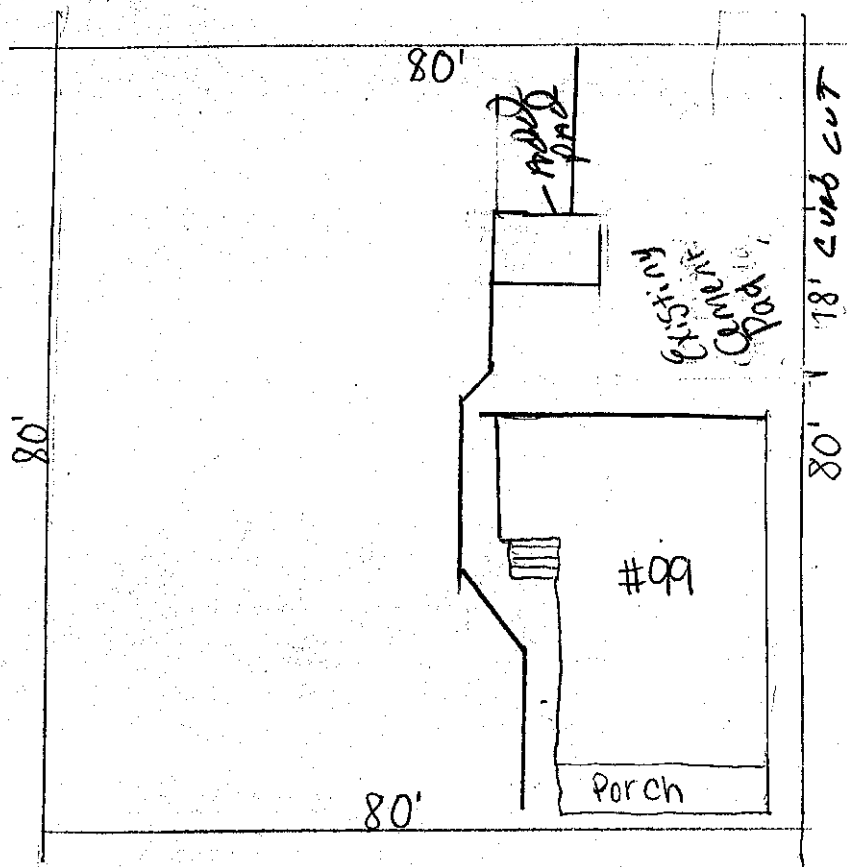

Hollyhock Street

Field Street

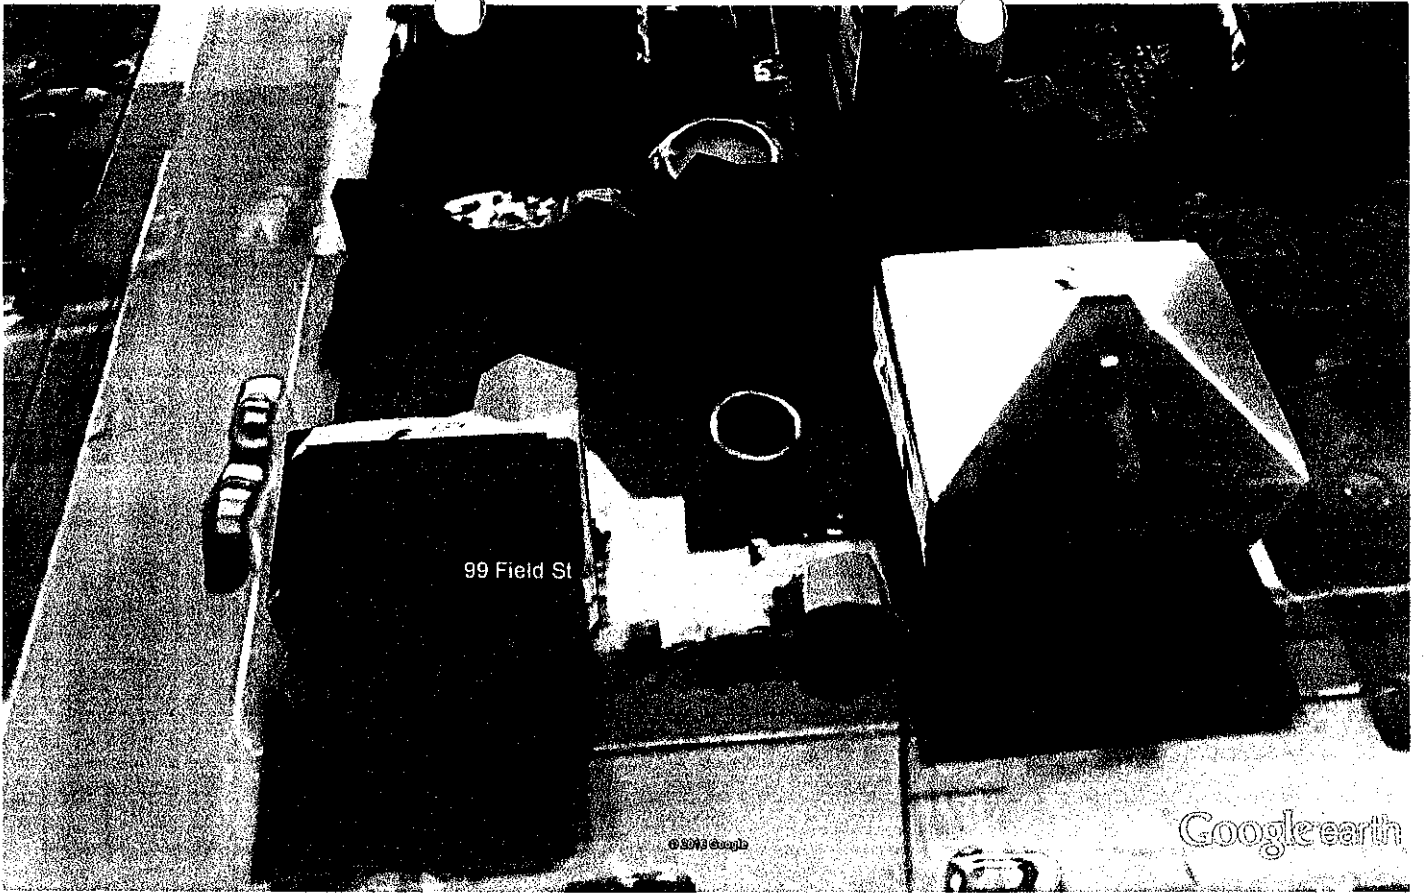

Google earth

feet
meters

