


File number:	160216-7	UNREGISTERED LAND
Attorney:	ATTORNEY MICHAEL MEDEIROS	Deed Book 11415 Page 289
Lender:	US BANK, N.A.	Plan Book REGISTERED LAND Page Lot(s)
Date:	2/17/2016	Reg. Book Sheet Lot(s):
Assessor's Map	56	Blk: Lot 134
		Census Tract

MORTGAGE INSPECTION PLAN
45 SUMMIT STREET, NEW BEDFORD, MA


Scale: 1"=25'

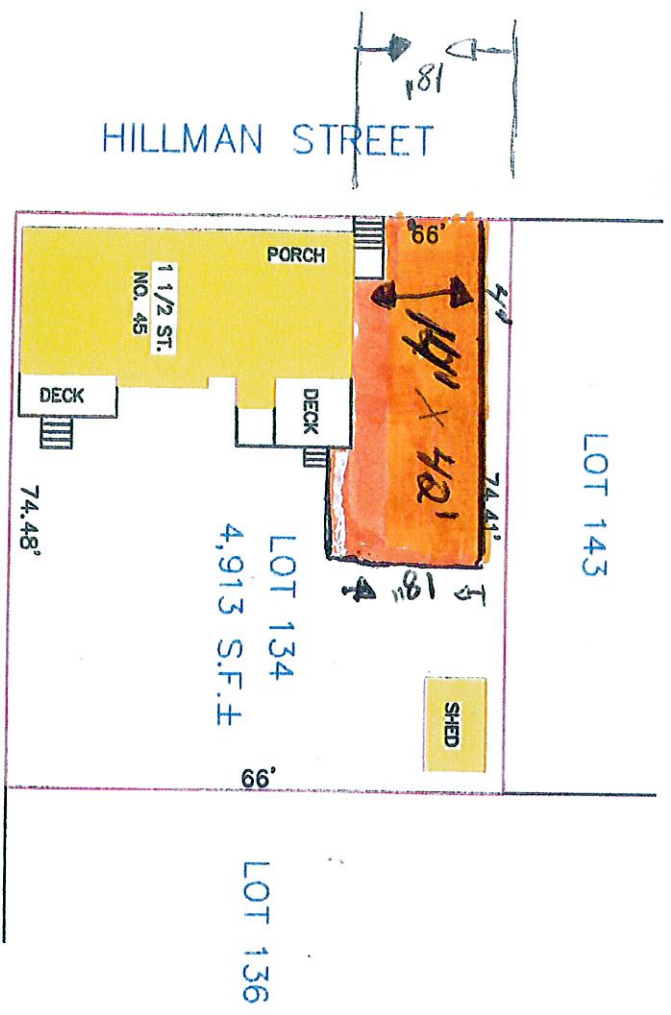

45 Summit St.




45 Summit St.

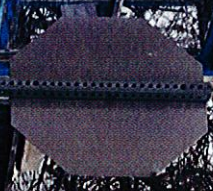

Sparks
REPAIRS
REPAIRS
REPAIRS



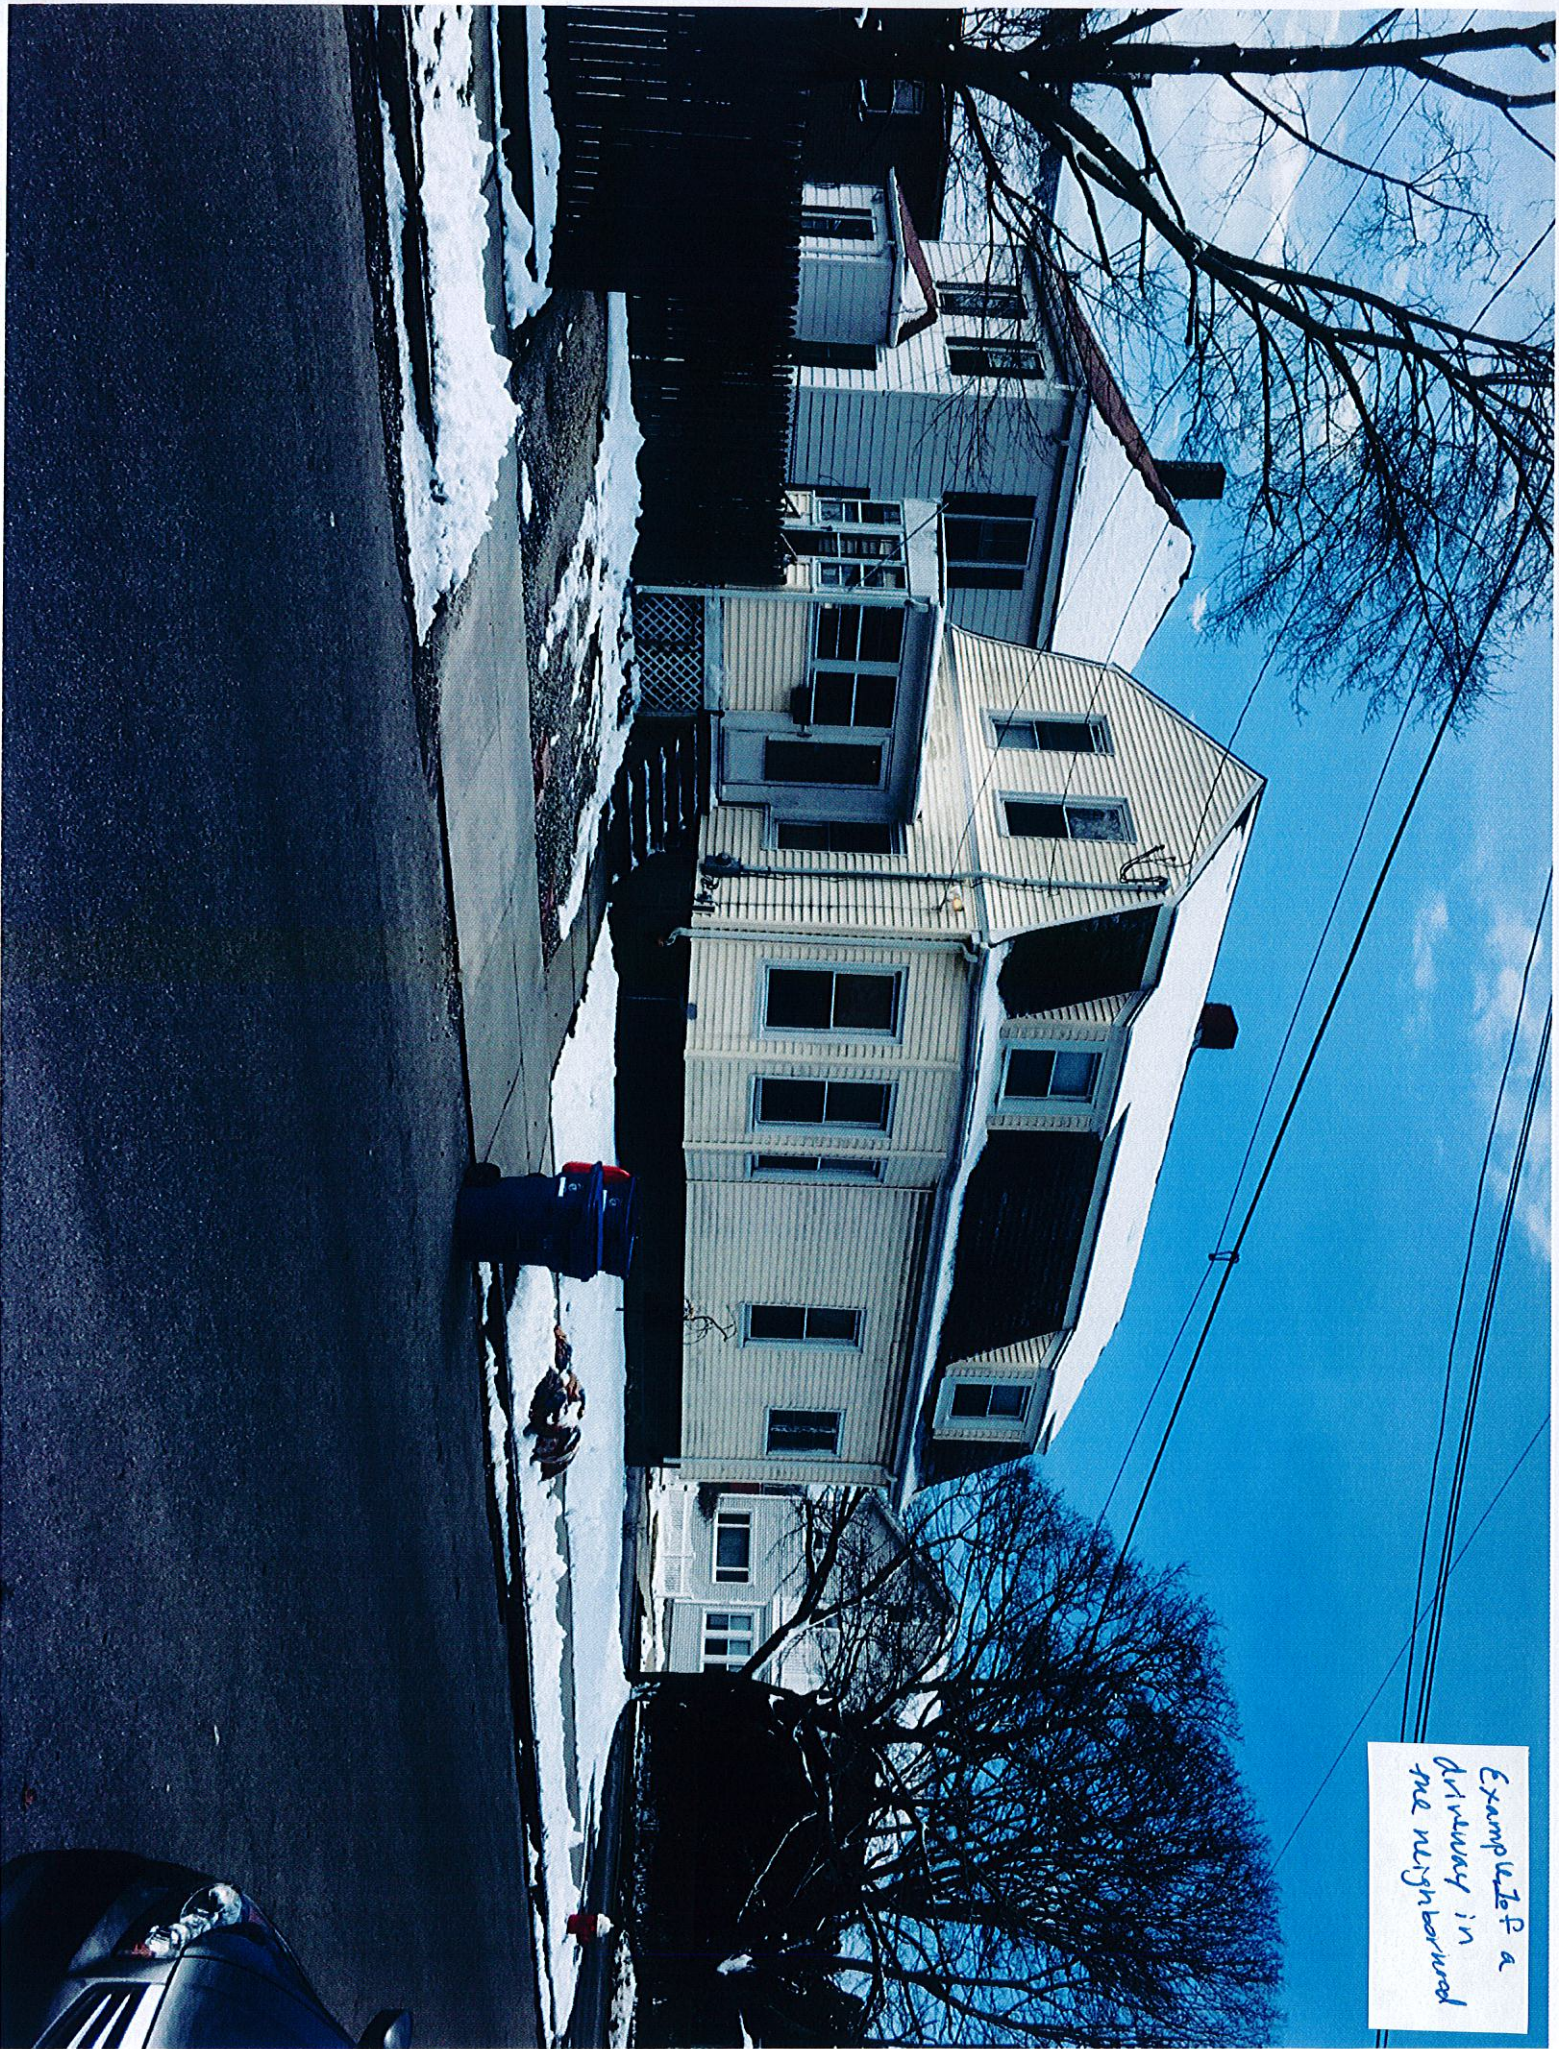

Example of a driveway in the neighborhood



Example 2 of a driveway in the neighborhood