




1018 Shelburne Street

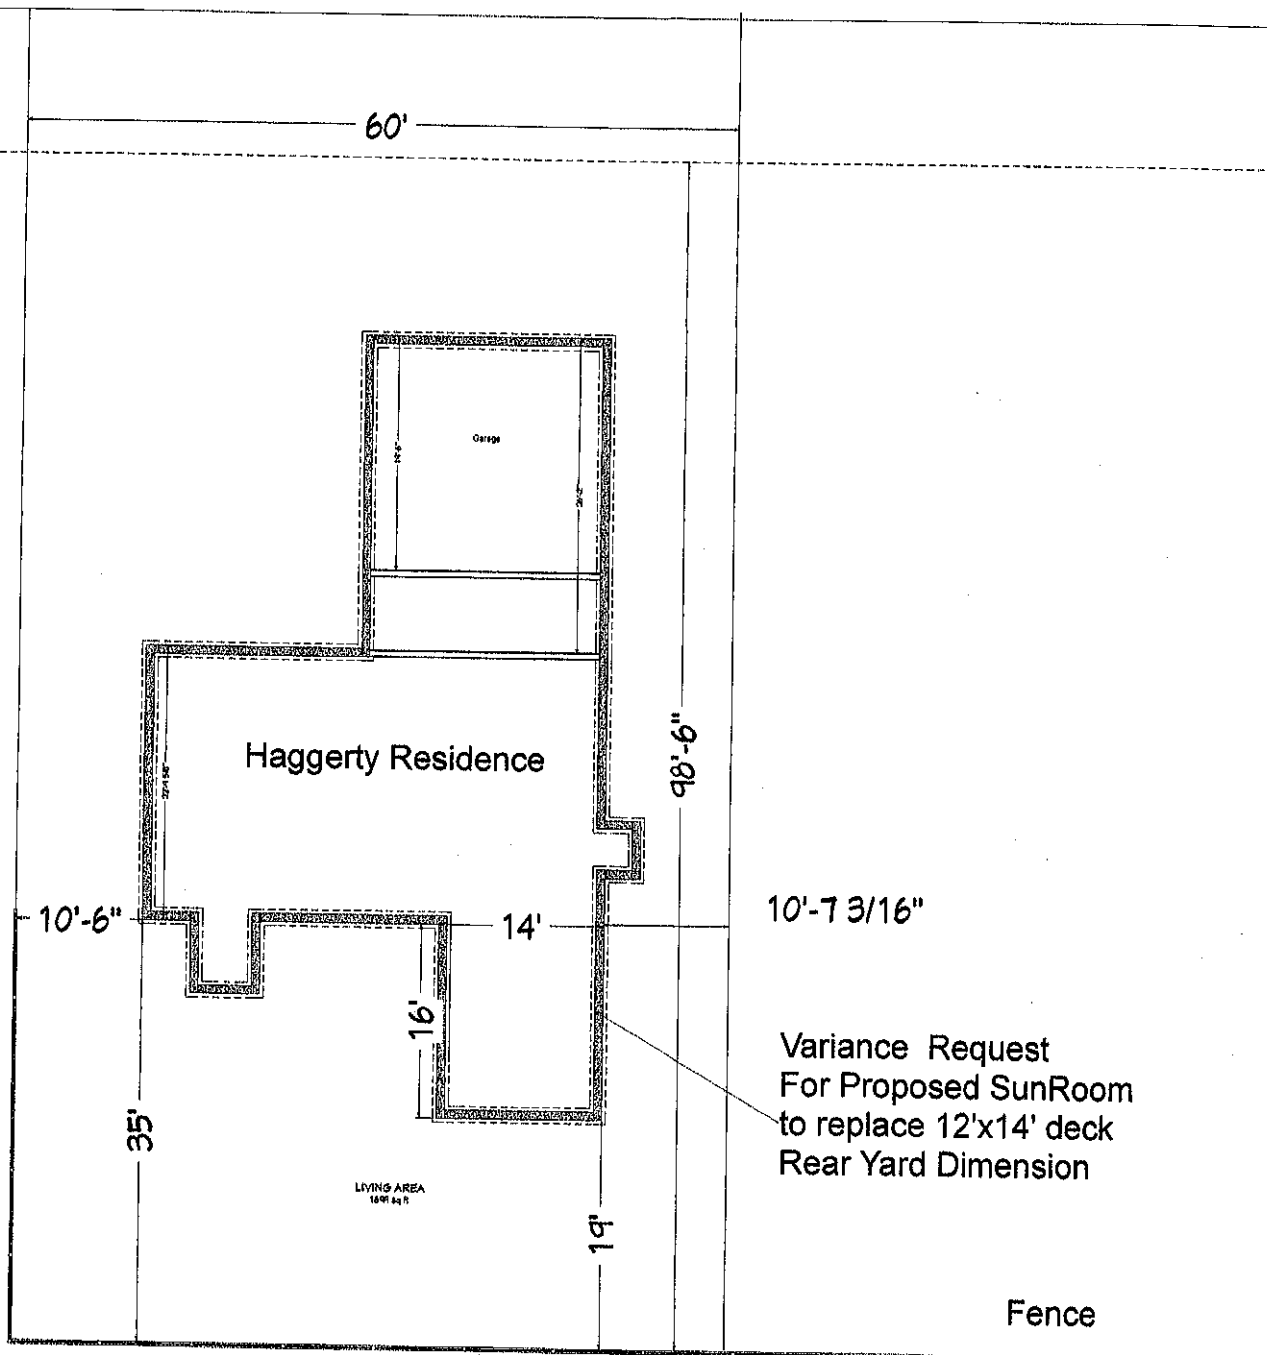

Scale 1/16"=1'

# 3 Season Sunroom

## Mr. & Mrs. Ted Haggerty

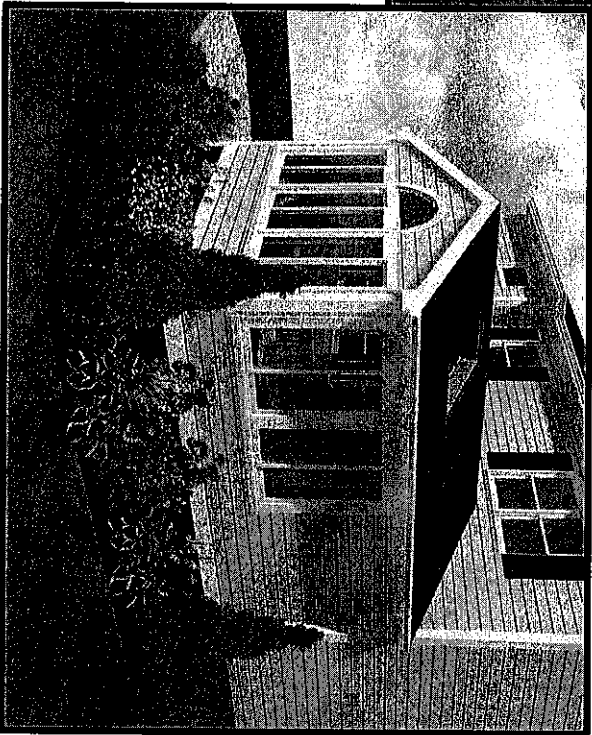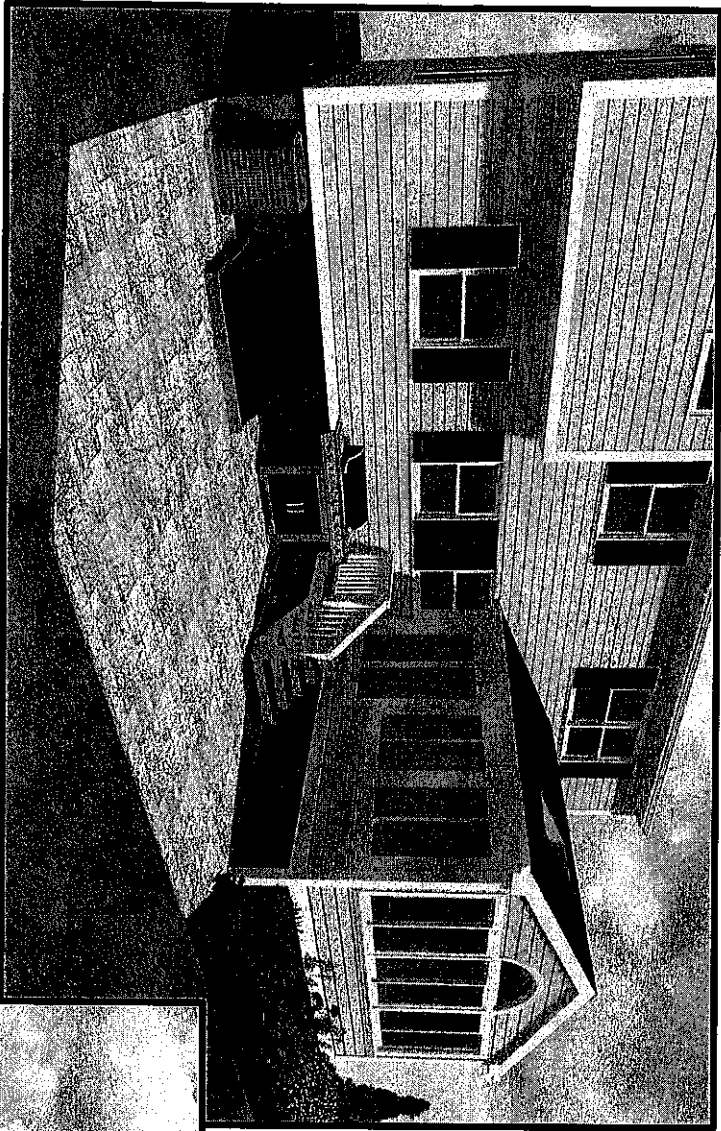

--

Revisions






Mr. & Mrs. Ted Haggerty  
3 Season Sun Room

Drawing Description:





Checked by:  
 Drawn by: TMR  
 Date: 6-26-2015  
 Scale: As Noted

1 of x



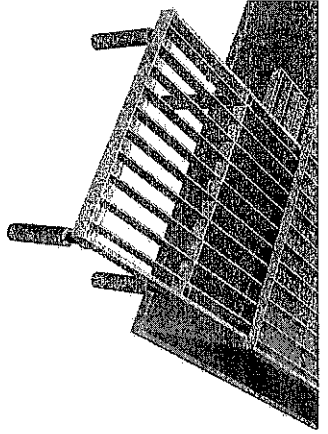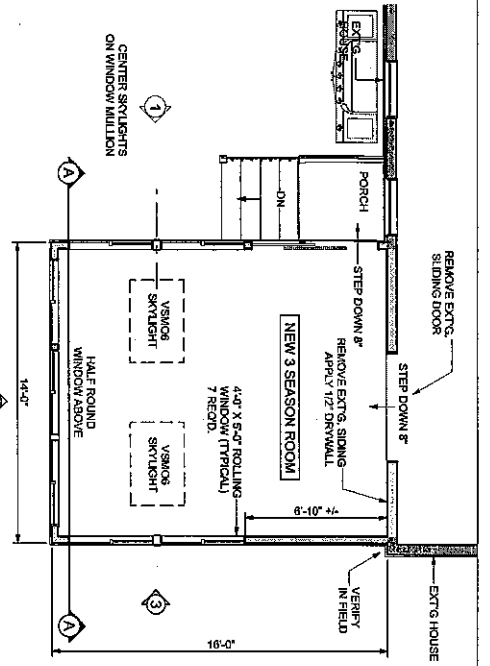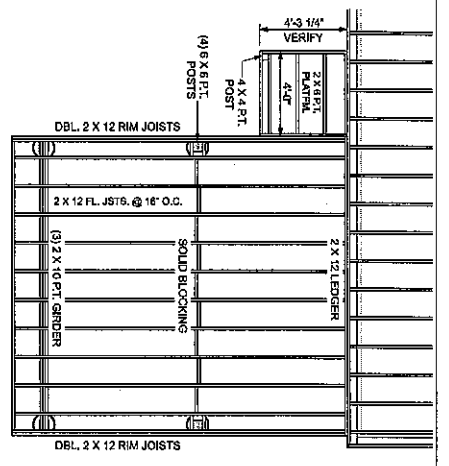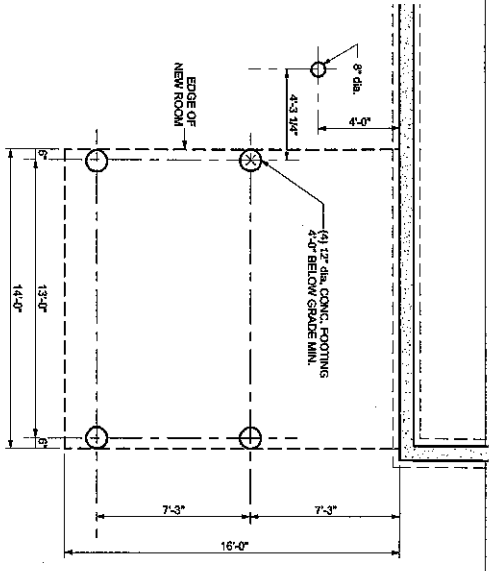

**WINDOW AND DOOR NOTE:**  
 CONTRACTOR TO VERIFY WINDOW AND DOOR SIZES, ROUGH OPENINGS AND FRAMING DETAILS BEFORE CONSTRUCTION.

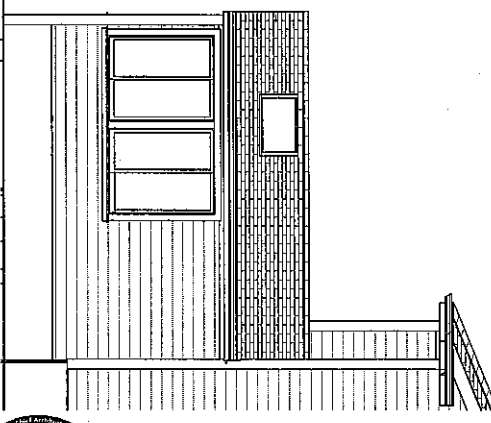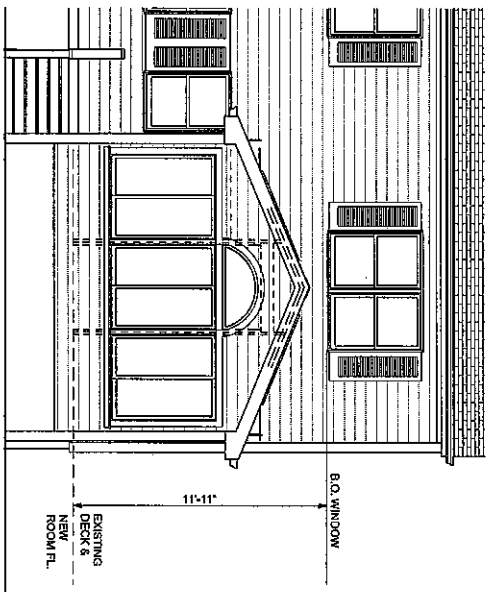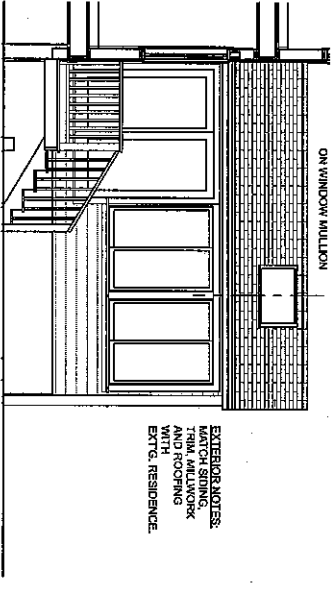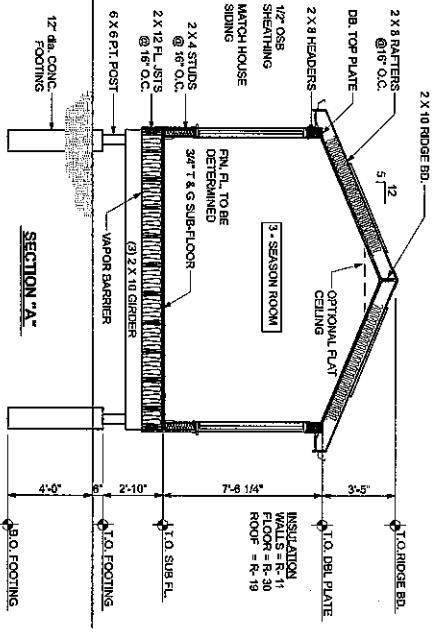

ELEVATION 1 - WEST

ELEVATION 2 - SOUTH

ELEVATION 3 - EAST



2 of X

Checked by: \_\_\_\_\_  
 Drawn by: TMR  
 Date: 6-26-2015  
 Scale: As Noted

Drawing Description: \_\_\_\_\_

**Mr. & Mrs. Ted Haggerty**  
**3 Season Sun Room**

Revisions