

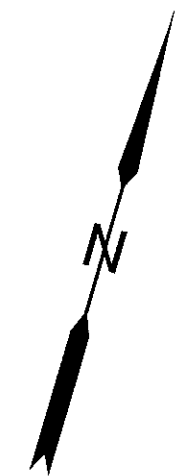


OAKDALE (PUBLIC ~ 50' WIDE) STREET

CARRIAGE (PUBLIC ~ 50' WIDE) DRIVE

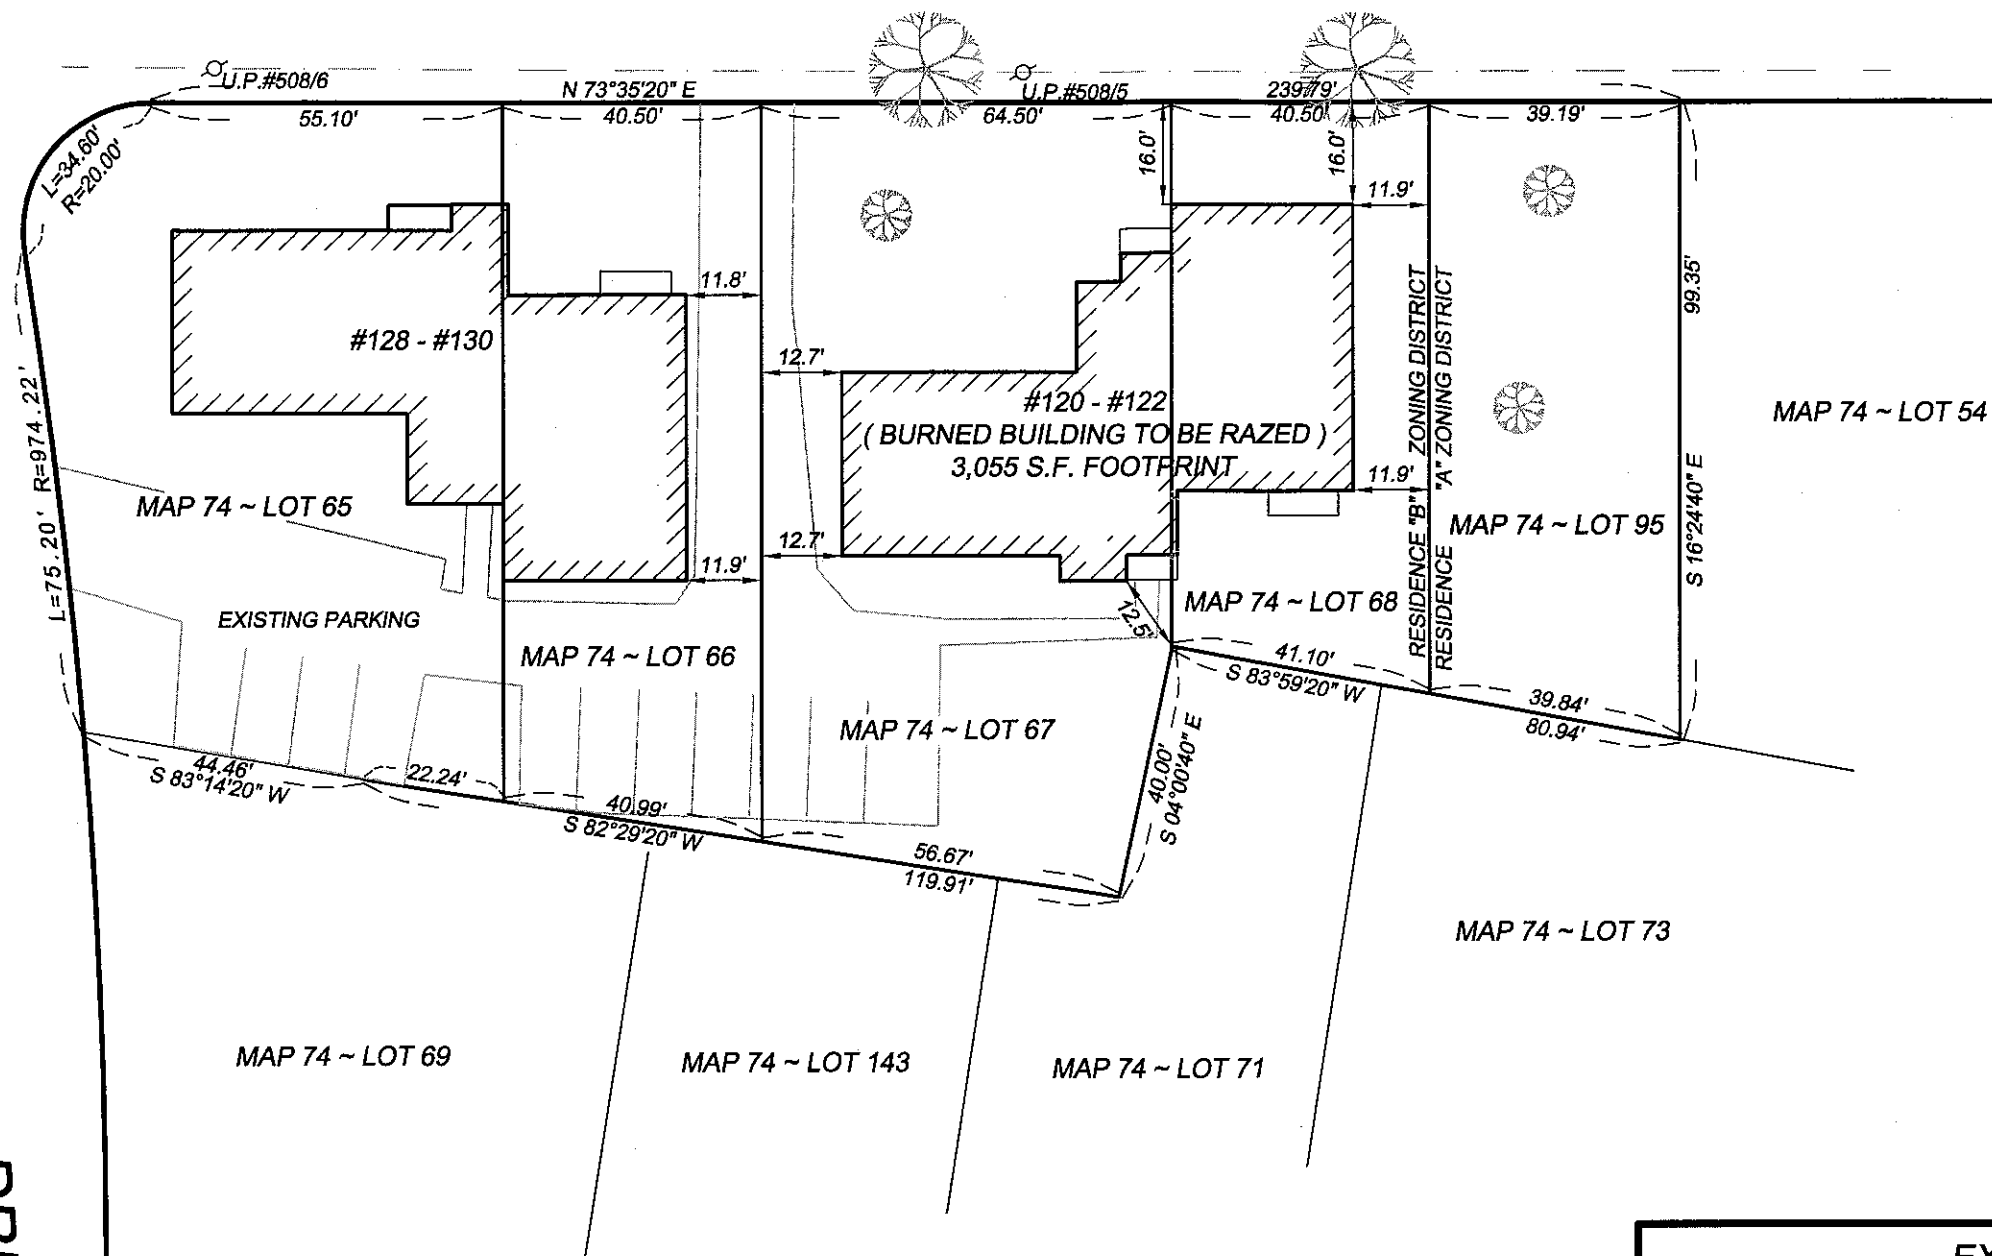


CITY CLERKS OFFICE  
NEW BEDFORD, MA  
2015 MAY 29 P 3:22  
CITY CLERK

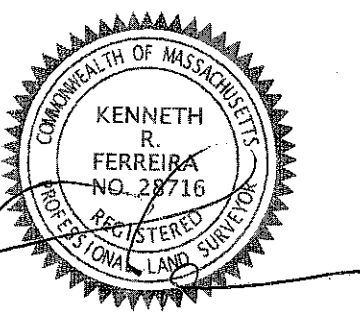


EXISTING BUILDINGS SKETCH #120 -#130 OAKDALE STREET "HIDDEN BROOK", NEW BEDFORD, MASSACHUSETTS		
SCALE: 1" = 30'	DRAWN BY: KW	DATE: 3-11-15
	CHECKED BY: KRF	REVISED:
PREPARED FOR ROCKDALE WEST, LLC c/o CLAREMONT COMPANIES, ONE LAKESHORE CENTER, BRIDGEWATER, MA		
KENNETH R. FERREIRA ENGINEERING 46 FOSTER ST., NEW BEDFORD, MA 02740		JOB No. FE 7188

# OAKDALE (PUBLIC ~ 50' WIDE) STREET

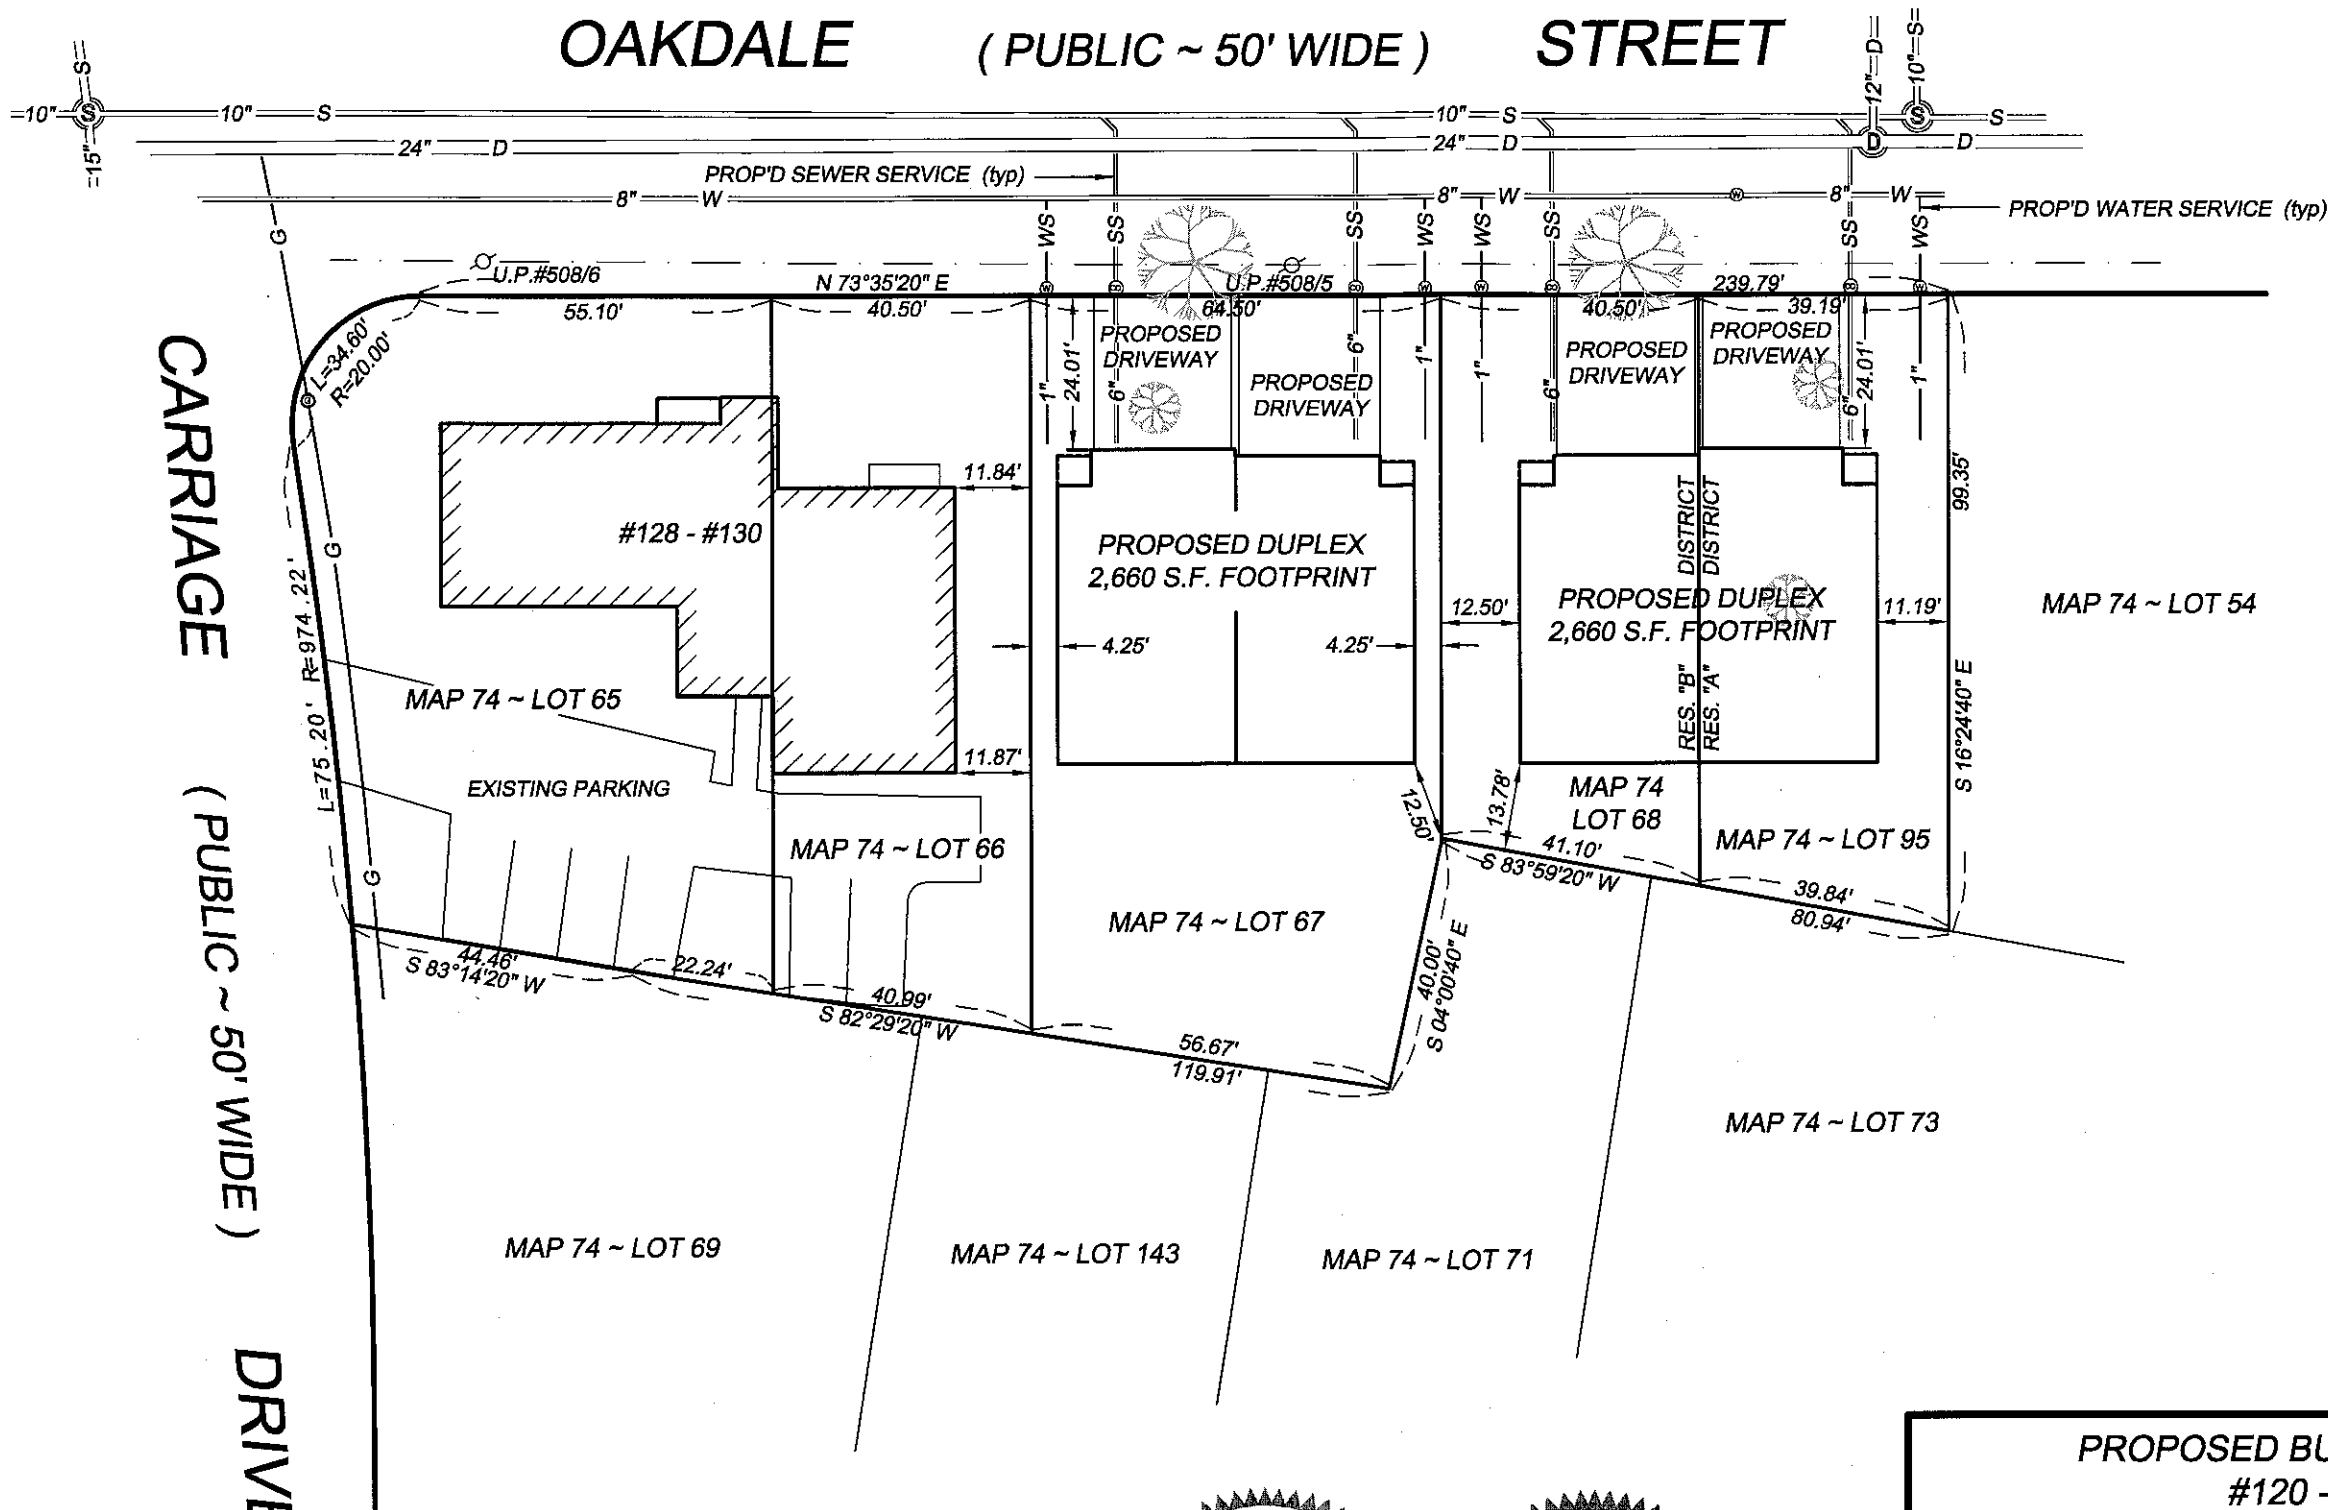

CITY CLERKS OFFICE  
 NEW BEDFORD, MA  
 2015 MAY 29 P 3:22  
 CITY CLERK

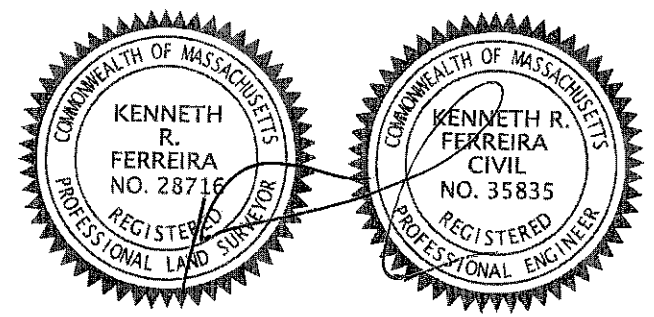

PROPOSED BUILDING REPLACEMENT SKETCH #120 -#122 OAKDALE STREET "HIDDEN BROOK", NEW BEDFORD, MASSACHUSETTS		
SCALE: 1" = 30'	DRAWN BY: KW	DATE: 3-11-15
	CHECKED BY: KRF	REVISED: 4-10-15
PREPARED FOR ROCKDALE WEST, LLC c/o CLAREMONT COMPANIES, ONE LAKESHORE CENTER, BRIDGEWATER, MA		
KENNETH R. FERREIRA ENGINEERING 46 FOSTER ST., NEW BEDFORD, MA 02740		JOB No. FE 7188