


1 PLAN



2 SIDE ELEVATION

3 FRONT ELEVATION

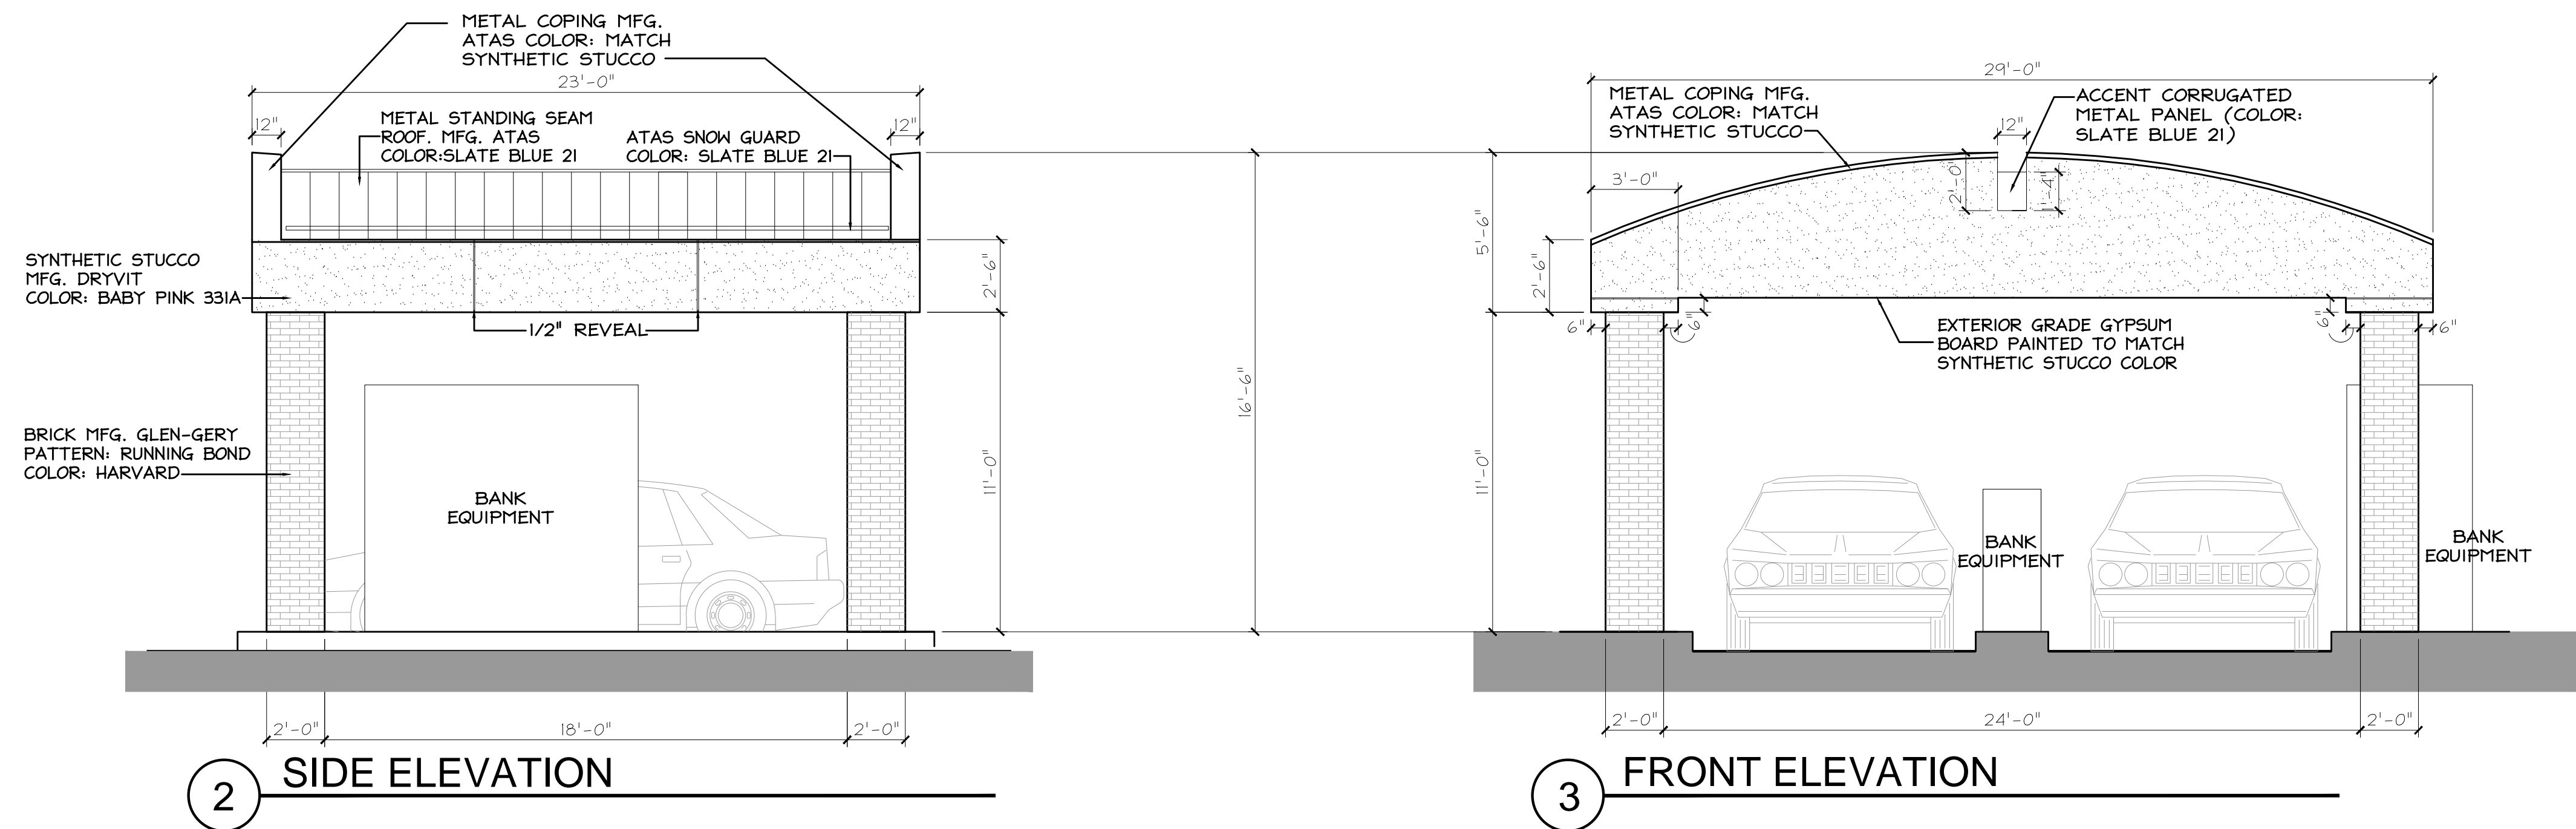