

ACUSHNET AVE.



Existing
Conditions



CITY CLERKS OFFICE
NEW BEDFORD, MA

2015 JAN 23 A 11: 18

CITY CLERK

KENSINGTON

ST

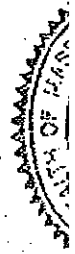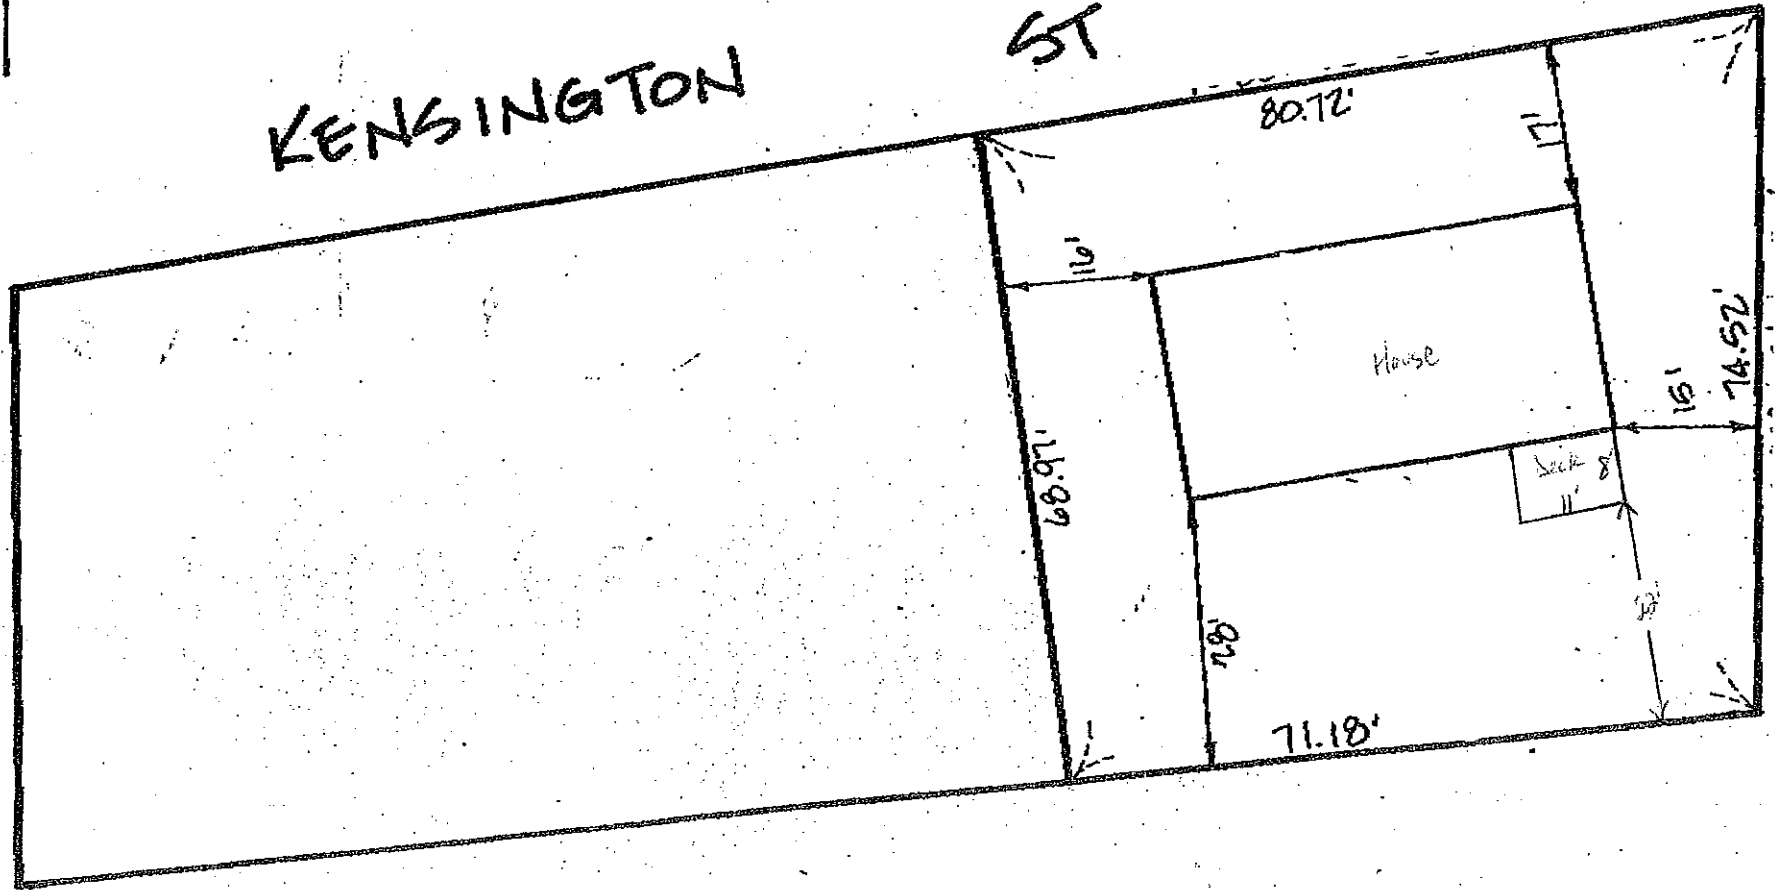

ACUSHNET AVE.



KENSINGTON



ST

Proposed

CITY CLERKS OFFICE
NEW BEDFORD, MA

2015 JAN 23 A 11:17

CITY CLERK

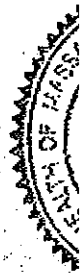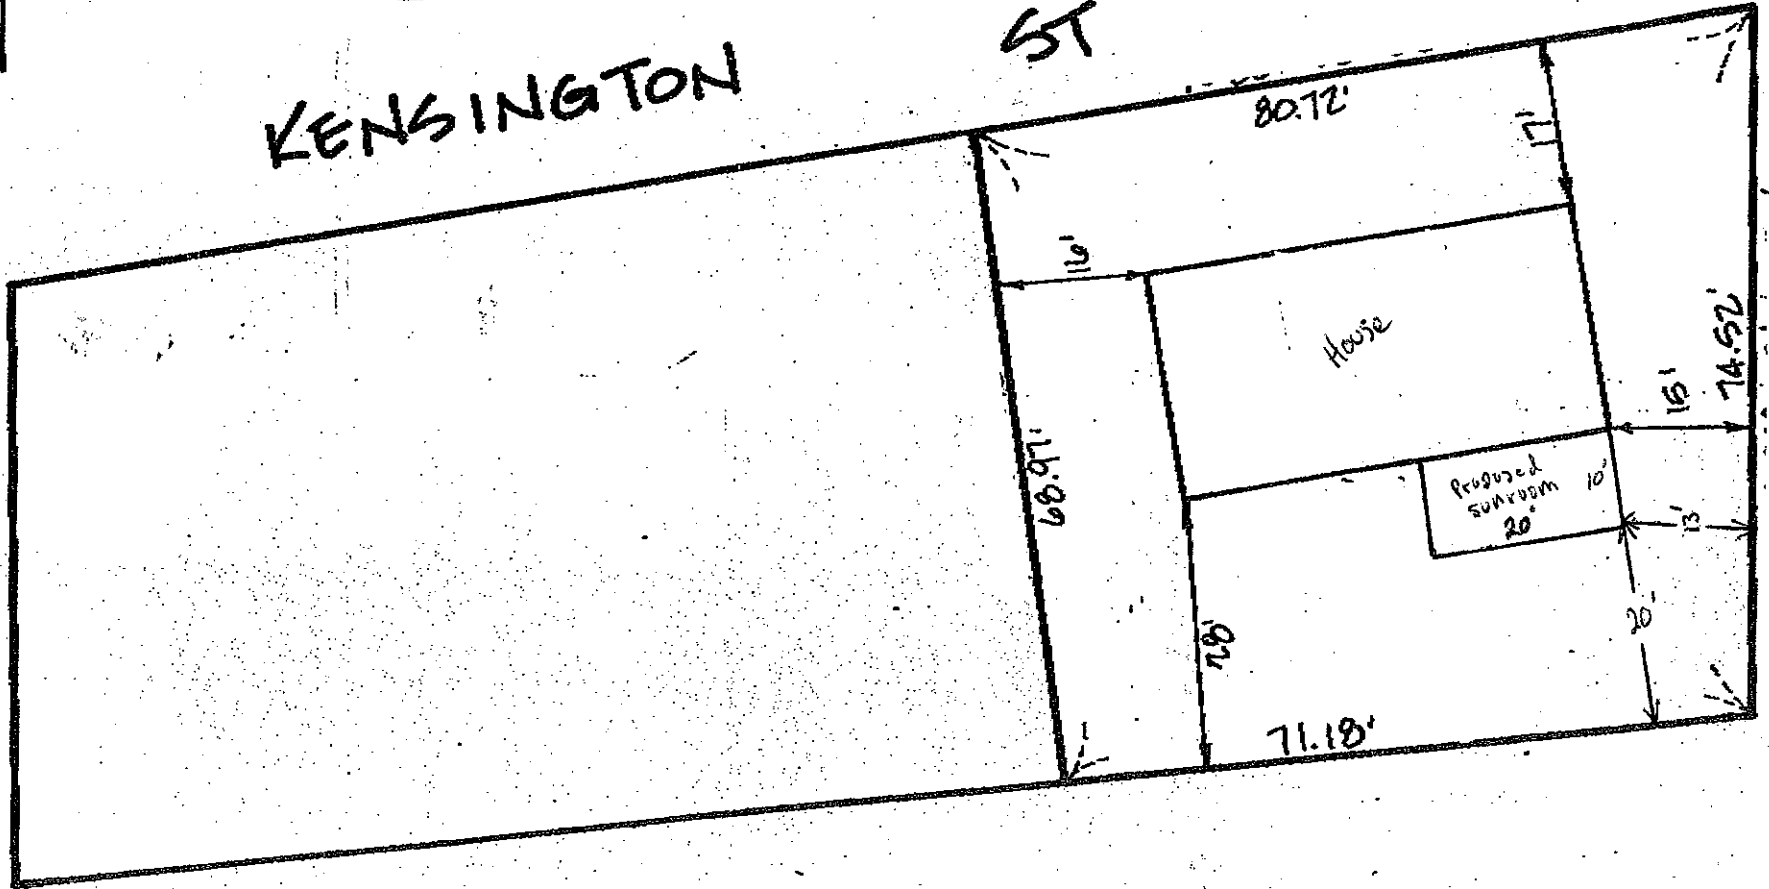

ACUSHNET AVE.




Plan
1/23/15

CITY CLERKS OFFICE
NEW BEDFORD, MA

2015 JAN 23 A 11:17

CITY CLERK

KENSINGTON ST

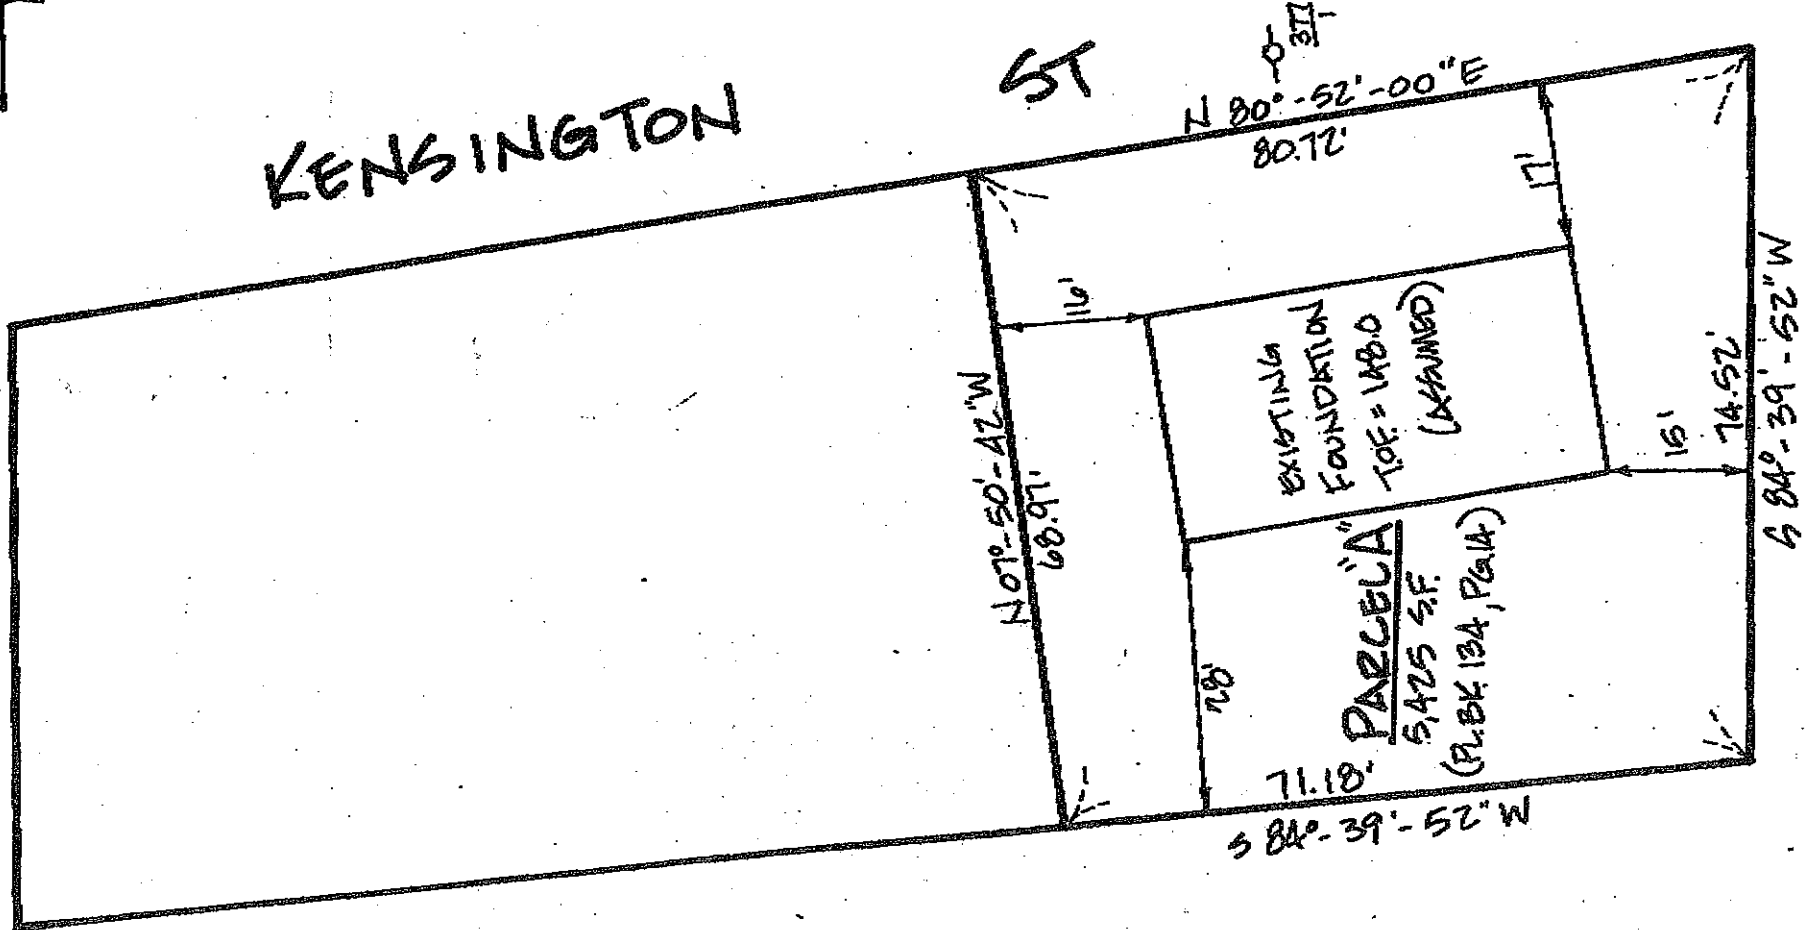

5 84°-39'-52" W

PL. BK. 134, PG. 1A