


50'

80'

80'

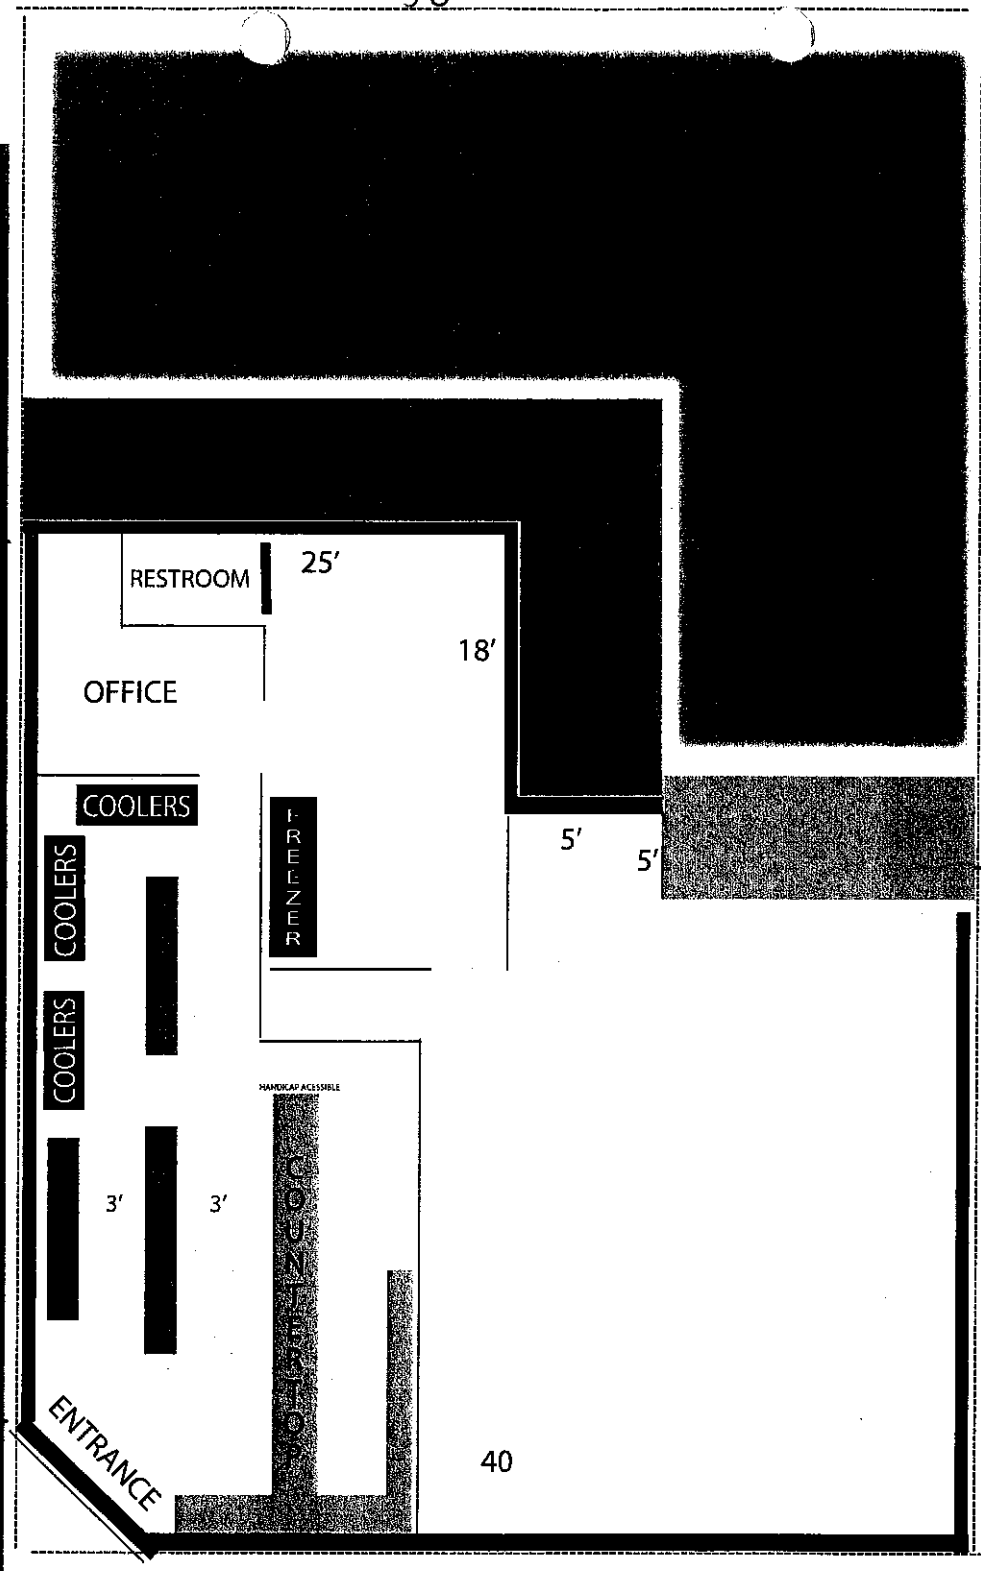

27'

40

NO PARKING

50'

1:10 SCALE



377 CEDAR ST NEW BEDFORD MA



DESIGNED BY DEREK YATES
7746276324