

Sign Package for: **Mechanics Cooperative Bank**  
1238 Kempton Street, New Bedford, MA

Prepared By:  
**METRO SIGN & AWNING**

170 LORUM STREET, TEWKSBURY MA 01876  
PHONE: 978.851.2424

**Adam Brodeur** SALES ACCOUNT REPRESENTATIVE  
**Susan MacGregor** GRAPHIC DESIGNER

[www.metrosignandawning.com](http://www.metrosignandawning.com)

January 3, 2020



# Notes Sign Loc. 1

## DOUBLE FACE PYLON SIGN

Quantity: 1



DRAWING SCALE:  
3/8" = 1'-0"

- Paint Color: LOW GLOSS FINISH
  - Dark Blue PMS #295c
  - Alto #47864
  - PMS Cool Gray 7c
  - Alto #499-C
- Vinyl Colors:
  - Digital Print clear vinyl w/ clear vinyl overlaminate.
  - Avery #A9591-1 Twilight Blue\*
- Sign Square Footage:
  - (100' x 124') x (41' x 124') = 121.4 sq ft
- Font:
  - Scala Sans Regular
- Release to Production:
- Work Order:

WWW.METROSIGN.NET  
Customer/Job Location:  
**Mechanics Cooperative Bank**  
New Bedford MA


FAX: 978.851.2022  
DWG. DATE: 1.3.2020  
Rev.1  
Rev.2  
Rev.3

PHONE: 978.851.2424  
170 LORUM STREET, TEWKSBURY MA 01876

Approval: ☐ Approved ☐ Approved As Noted  
Date: \_\_\_\_\_  
File Name: Mechanics Coop, New Bedford\_19-1487.cdr

Author: Adam Broder  
Designer: SM  
Drawing #: 19-1487-1

This design/drawing is copyrighted © 2019 Metro Signs & Awning, Inc. No part of this drawing may be reproduced, copied or published in any fashion without written consent from Metro Signs & Awning, Inc.

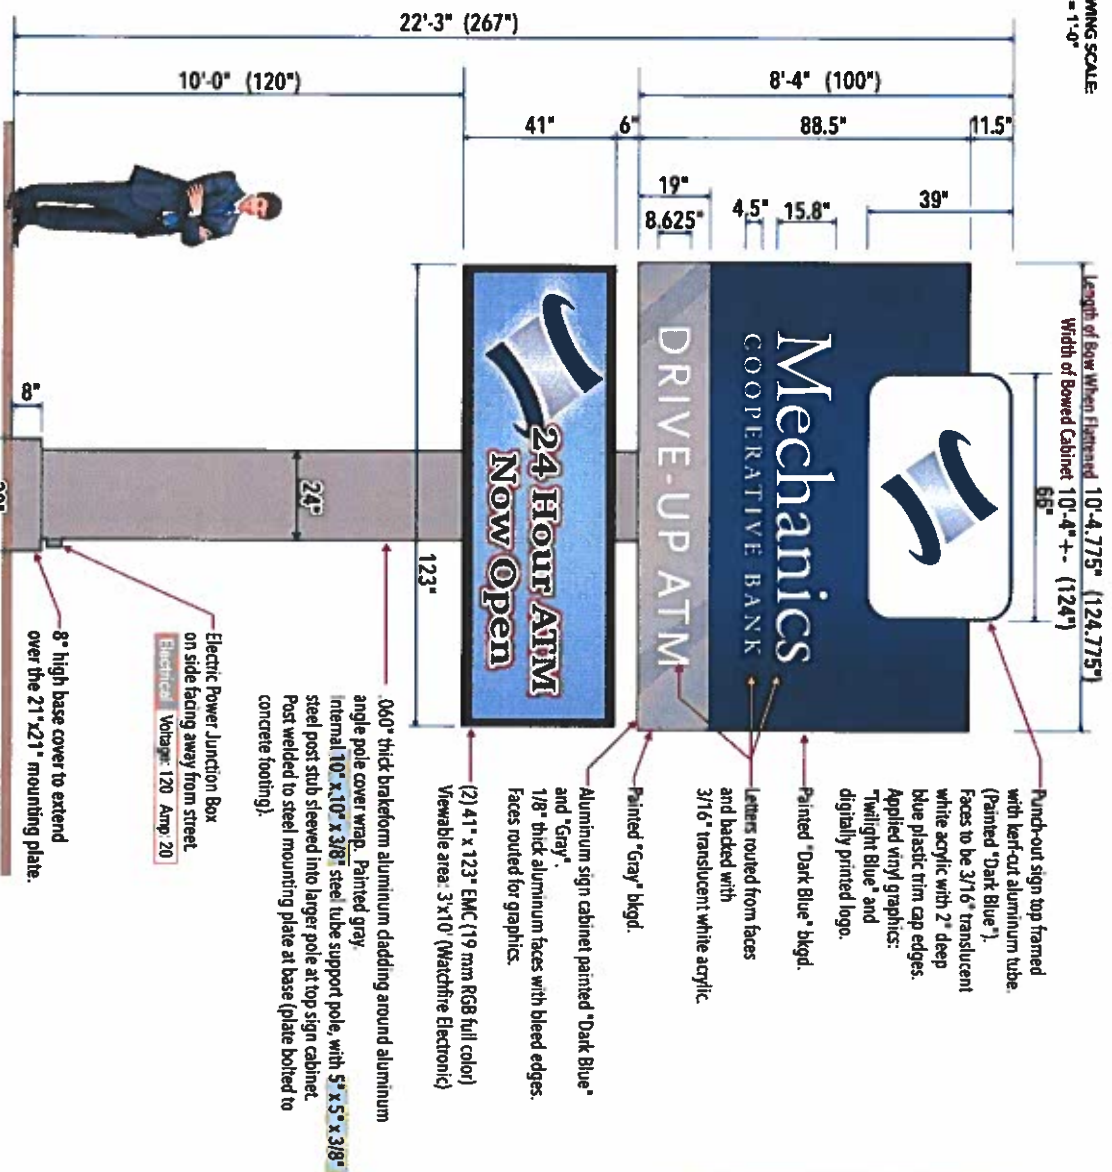



**Notes** **Sign Loc. 1**

**DOUBLE FACE  
PYLON SIGN**

Quantity: 1



**PROPOSED MAIN ID: WEST ELEVATION,  
VIEW LOOKING EAST FROM PARKING LOT**



**PROPOSED MAIN ID: EAST ELEVATION  
VIEW LOOKING WEST FROM STREET CORNER**



**Sign Square Footage:**  
(100' x 124') + (41' x 124') = 121.4 sq.ft.

Release to Production:

Work Order:

WWW.METROSIGN.NET

Customer/Job Location:

**Mechanics Cooperative Bank**  
New Bedford MA

FAX: 978.851.2022

PHONE: 978.851.2424

170 LORUM STREET, TEWKSBURY MA 01876

DWG. DATE: 1.3.2020

Rev.1

Rev.2

Rev.3

**Approval:** ☐ Approved ☐ Approved As Noted

Date

x

File Name: Mechanics Coop\_New Bedford\_19.1487.cdr

Submit

Adam Brodeur

SM

Rev.1

Drawing #: 19-1487-2

This design/drawing is copyrighted © 2019 Metro Signs & Awning, Inc. No part of this drawing may be reproduced, copied or published in any fashion without written consent from Metro Signs & Awning, Inc.




# Notes Sign Loc. 1

**DOUBLE FACE  
PYLON SIGN**

Quantity: 1

DRAWING SCALE:  
1/4" = 1'-0"

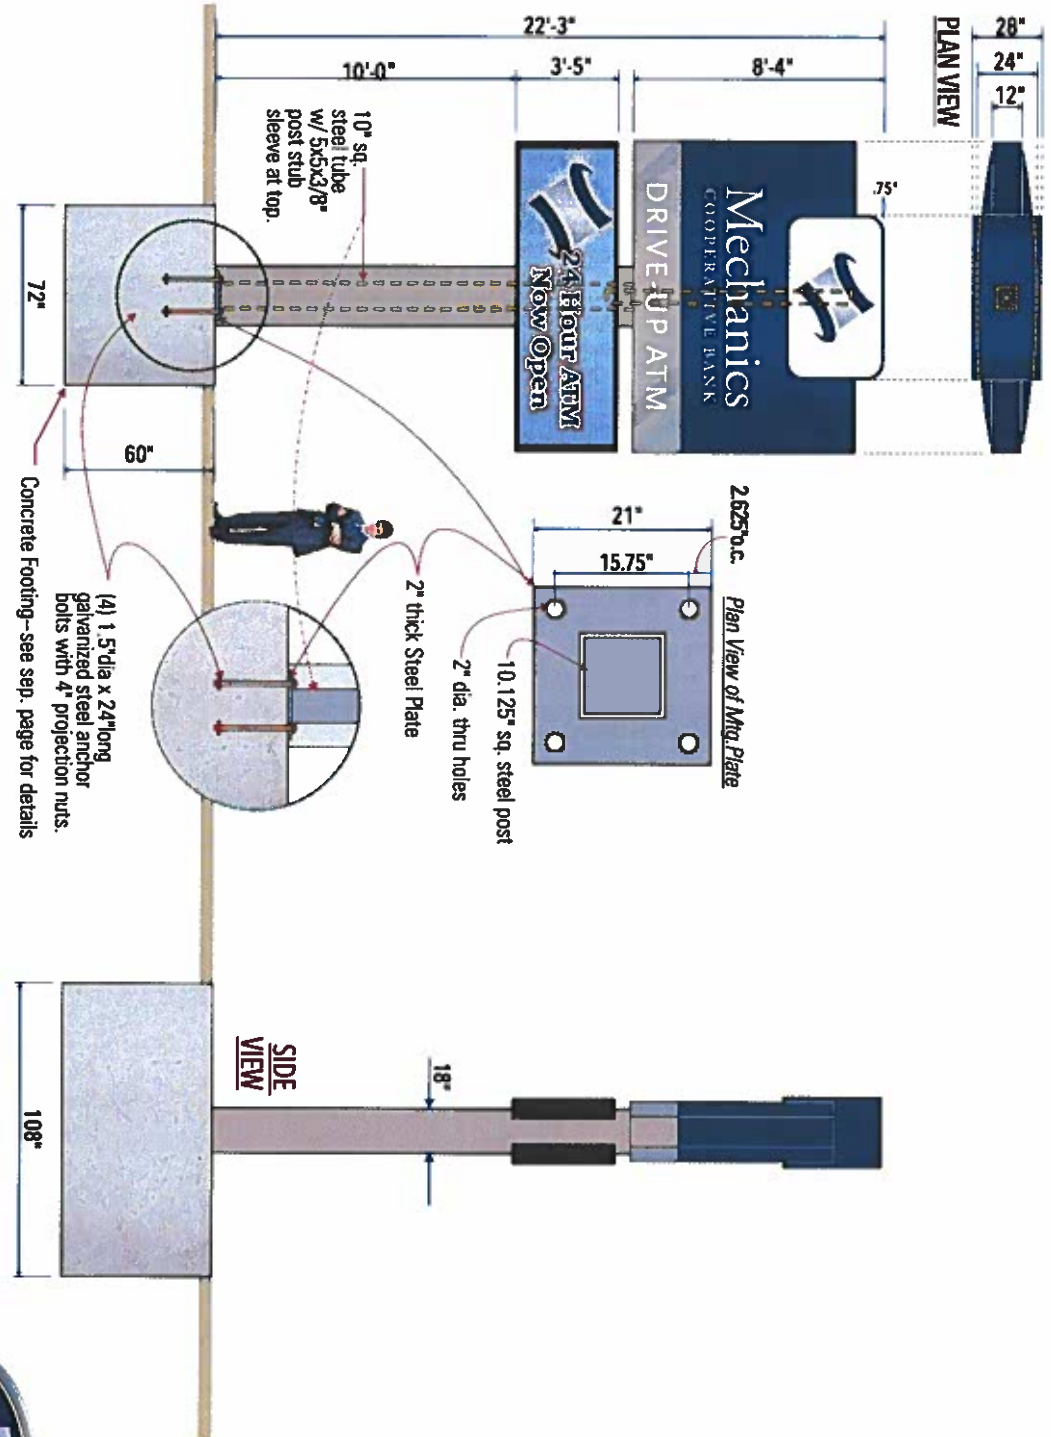

**Sign Square Footage:**  
(100' x 124') x (41' x 124') = 121.4 sq. ft.

Release to Production:

Work Order:

WWW.METROSIGN.NET

FAX: 978.851.2022

Customer/Job Location:  
New Bedford MA

PHONE: 978.851.2424

170 LORUM STREET, TEWKSBURY MA 01876

DATE: 13.2020

Rev. 1  
Rev. 2  
Rev. 3

Approval: ☐ Approved ☐ Approved As Noted ☒ Date: 19-1487.cdr

This design/drawing is copyrighted. © 2019 Metro Sign & Awning, Inc. No part of this drawing may be reproduced, copied or published in any fashion without written consent from Metro Sign & Awning, Inc.

File Name: Mechanics Coop\_New Bedford\_19-1487.cdr

Drawn by: Adam Brodeur SM

19-1487-2







# Notes Sign Loc. 2


## DOUBLE FACE WAYFINDING SIGN

Quantity: 1

DRAWING SCALE:  
1" = 1'-0"




9.25" wide "Light Navy" vinyl background panel

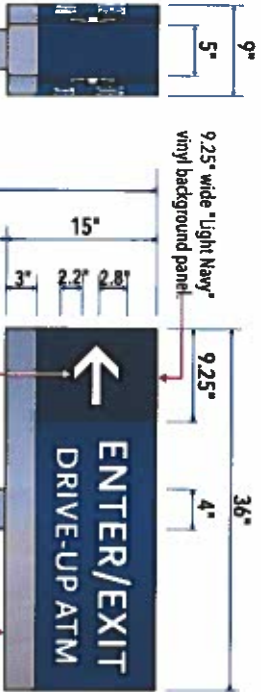

NON-ILLUMINATED SIGN CABINET:  
--1.5" aluminum angle frame.  
--.090" thick aluminum faces.  
--Faces painted "Dark Blue" with bottom stripe painted "Gray".  
Reflective white vinyl letters and arrow.  
4" square aluminum post painted "Gray"

Side View

Front Side

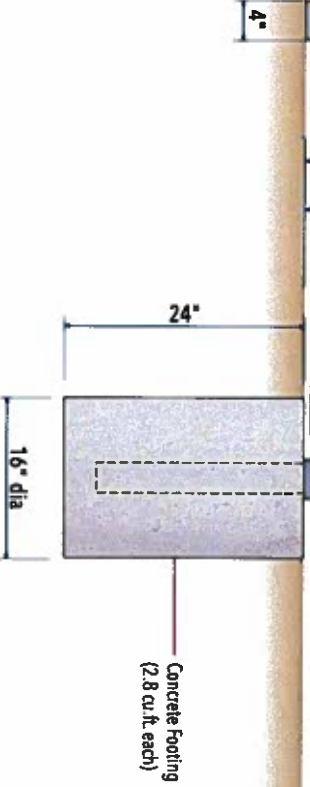


Concrete Footing  
(2.8 cu.ft. each)

Reverse Side



PROPOSED ENTER/EXIT WAYFINDING SIGN

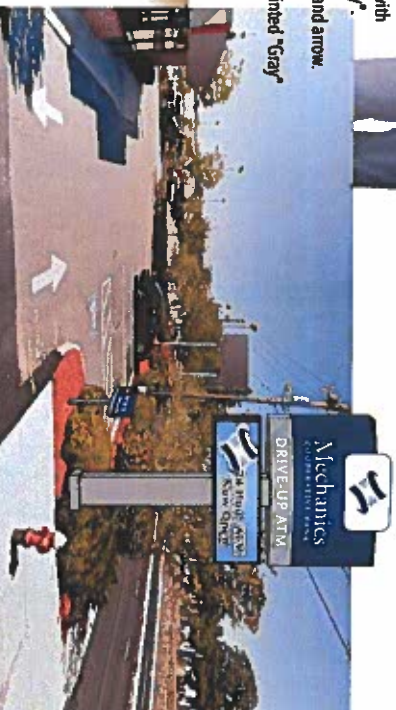

WWW.METROSIGN.NET

Customer/Job Location:

**Mechanics Cooperative Bank**  
New Bedford MA

FAX: 978.851.2022

PHONE: 978.851.2424

170 LORUM STREET, TEWKSBURY MA 01876

DWG. DATE: 1.3.2020

Rev.1

Rev.2

Rev.3

Approval: ☐ Approved ☐ Approved As Noted

Date: 1.3.2020

File Name: Mechanics Coop New Bedford\_19-1487.cdr

Drawn by: Adam Brodeur SM

19-1487-3

This drawing is copyrighted © 2019 Metro Sign & Awning, Inc. No part of this drawing may be reproduced, copied or exhibited in any fashion without written consent from Metro Sign & Awning, Inc.



# Notes **Sign Loc. 3**

## SINGLE FACE PAN SIGN

Quantity: 1

- A** Pan Sign.  
 - 6" deep sign.  
 - Framed of aluminum tube.  
 - Flat face to be .090 thick aluminum, painted "White" with Dk. Blue border.  
 - Sign sides painted "Dark Blue".  
 - Internal White LED grid lighting.  
 - Sign mounted flush to building wall with concealed angle brackets.

- B** Pan Sign.  
 - 4" deep sign.  
 - Framed of 1"x4" aluminum tube.  
 - Flat face to be .090 thick aluminum, with flat bleed edges.  
 - Faces and sides painted "Dark Blue".  
 - Internal White LED grid lighting.  
 - Sign mounted flush to building wall with concealed angle brackets.

- C** Letters & Logo.  
 - 1/2" thick "White" acrylic push-thru letters installed over routed aluminum background sign face.  
 - Logo graphic to have digitally printed vinyl overlay.

Paint Color: LOW GLOSS FINISH  
 Dark Blue PMS 2295c  
 Alzo 4478-E4  
 White


Vinyl Colors:  
 Digital Print: clear vinyl w/ clear vinyl overlaminate.  
 Avery 449591-1 Twilight Blue\*

Sign Square Footage:  
 (42" x 71") + (32" x 169") = 58.2 sq.ft.

Release to Production:

Work Order:

DRAWING SCALE:  
 1/2" = 1'-0"

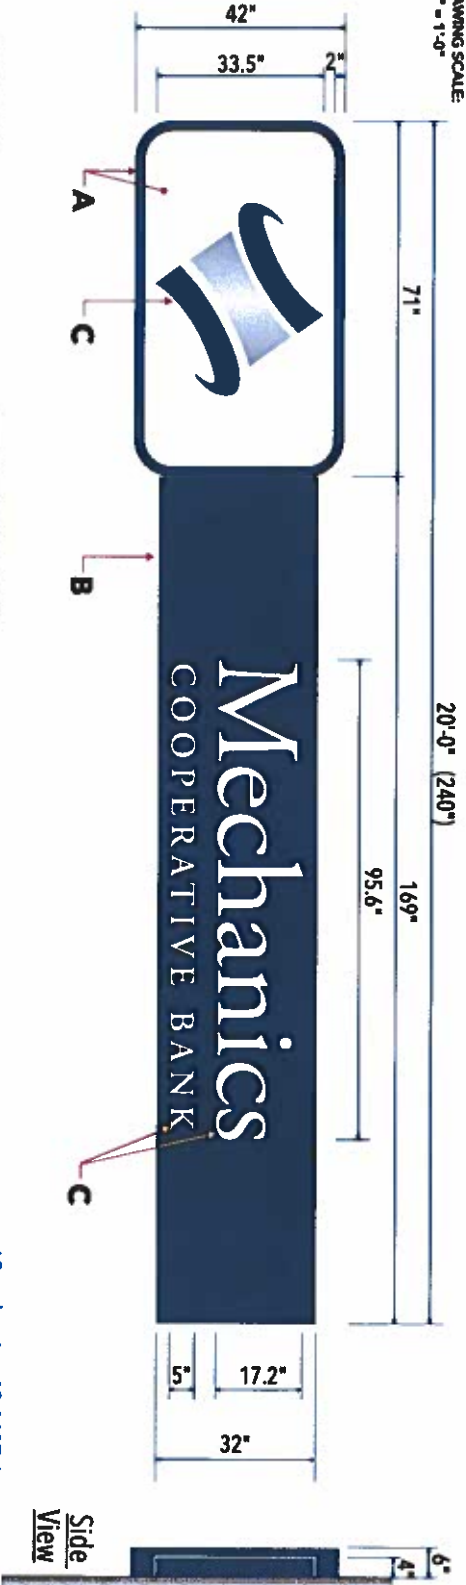

\*See drawing 19-1487-6  
 for typical install/section details



WWW.METROSIGN.NET

FAX: 978.851.2022

PHONE: 978.851.2424

170 LORUM STREET, TEWKSBURY MA 01876

Customer/Job Location:  
 Mechanics Cooperative Bank  
 New Bedford MA

DWG. DATE: 1.3.2020  
 Rev. 1: 1.3.2020: removed notes on logo  
 Rev. 2  
 Rev. 3

Approval: ☐ Approved ☐ Approved As Noted  
 Date: X  
 File Name: Mechanics Coop. New Bedford\_19\_1487.cdr  
 Drawing by: 19-1487-4r1

Author: Adam Brodeur  
 Designer: SM  
 Date: 19-1487-4r1



This design/drawing is copyrighted © 2019 Metro Sign & Awning, Inc. No part of this drawing may be reproduced, copied or utilized in any fashion without written consent from Metro Sign & Awning, Inc.



# Notes Sign Loc. 4

DRAWING SCALE:  
3/4" = 1'-0"

## ENTRANCE DOOR GRAPHICS

Quantity: 1

- A Vinyl Decal**  
Graphics and blue background digitally printed onto clear adhesive vinyl (mirror image), and applied to interior side of glass sidelight window. (2nd surface)
- B White Vinyl Graphics**  
Plotter cut adhesive white vinyl applied to interior side of glass door. (2nd surface)

**Vinyl Colors:**  
Digital Print: clear vinyl backed with matte white vinyl.  
Dark Blue PMS 1295c

**Font:**  
Scala Sans Regular  
**Release to Production:**

**Work Order:**

WWW.METROSIGN.NET

Customer/Job Location:

**Mechanics Cooperative Bank**  
New Bedford MA


FAX: 978.851.2022  
DWG. DATE: 1.3.2020  
Rev. 1  
Rev. 2  
Rev. 3


PHONE: 978.851.2424  
170 FORUM STREET, TEWKSBURY MA 01876

170 FORUM STREET, TEWKSBURY MA 01876

170 FORUM STREET, TEWKSBURY MA 01876

170 FORUM STREET, TEWKSBURY MA 01876

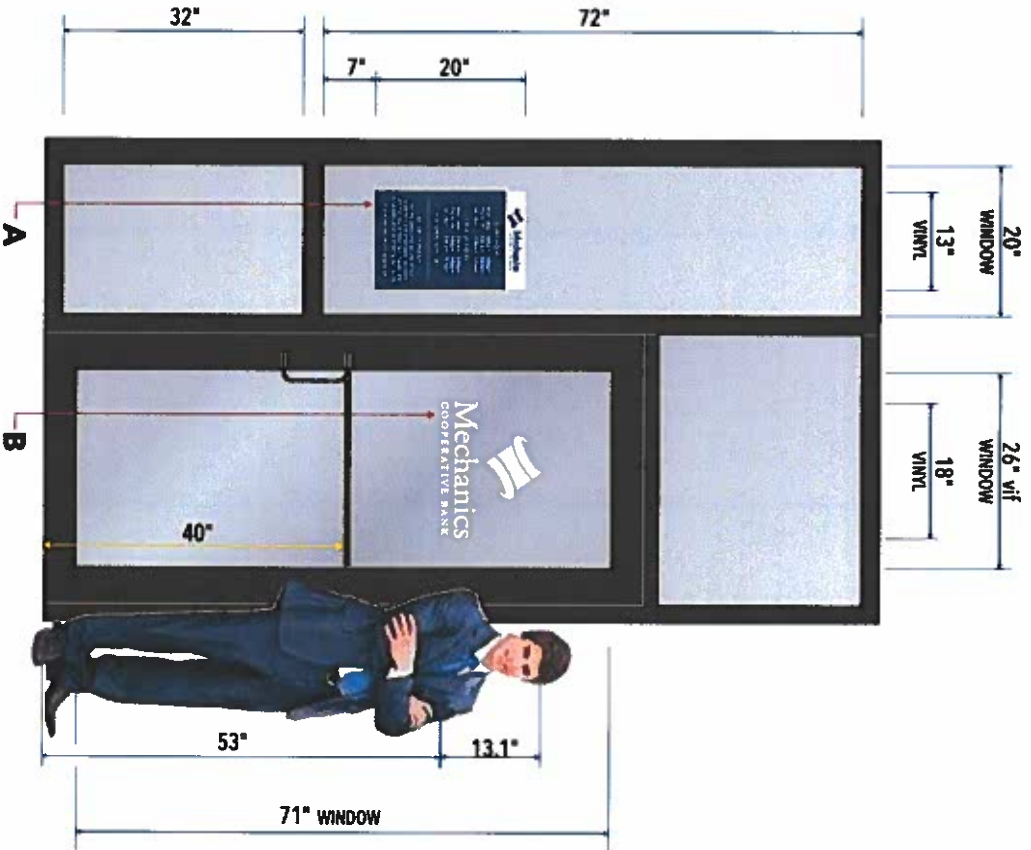



**Mechanics**  
COOPERATIVE BANK

**LOBBY HOURS**

Mon.-Wed. 0:00am - 0:00pm  
Thurs.-Fri. 0:00am - 0:00pm  
Saturday 0:00am - 12:00pm

**DRIVE UP HOURS**

Mon.-Wed. 0:00am - 0:00pm  
Thurs.-Fri. 0:00am - 0:00pm  
Saturday 0:00am - 12:00pm

**ATM OPEN 24 HOURS**

**SECURITY POLICY**

For the safety and security of our customers and employees, we kindly ask that you remove hats, hoods, and sunglasses prior to entering our facility.

Thank You For Your Cooperation

**\*Hours to be determined**



This drawing is copyrighted © 2019 Metro Sign & Awning, Inc. No part of this drawing may be reproduced, copied or published in any fashion without written consent from Metro Sign & Awning, Inc.

**Approval:** ☐ Approved ☐ Approved As Noted  
Date: 1.3.2020

Drawn by: Adam Broder SM  
Designed by: 19-1487-5





# Notes Sign Loc. 5A

## SINGLE FACE ILLUMINATED SIGN

Quantity: 1

- A** Pan Sign
- 6" deep sign.
  - Framed of aluminum tube.
  - Flat face to be .090 thick aluminum, painted "White" with Dk Blue border.
  - Sign sides painted "Dark Blue".
  - Internal White LED grid lighting.
  - Sign mounted flush to building wall with concealed angle brackets.
- B** Pan Sign
- 4" deep sign.
  - Framed of 1"x4" aluminum tube.
  - Flat face to be .090 thick aluminum, with flat bleed edges.
  - Faces and sides painted "Dark Blue".
  - Internal White LED grid lighting.
  - Sign mounted flush to building wall with concealed angle brackets.
- C** Letters & Logo
- 1/2" thick "White" acrylic push-thru letters installed over routed aluminum background sign face.
  - Logo graphic to have digitally printed vinyl overlay.

**Paint Color: LOW GLOSS FINISH**

- Dark Blue PMS 2295c
- Alzo 4478-E4
- White

**Vinyl Colors:**


- Digital Print: clear vinyl w/ clear vinyl overlaminate.
- Avery 440591-1 "Twilight Blue"

**Sign Square Footage:**  
(30" x 50.5") + (24" x 135.5") = 33.1 sq.ft.


Release to Production:

Work Order:

DRAWING SCALE:  
1/2" = 1'-0"

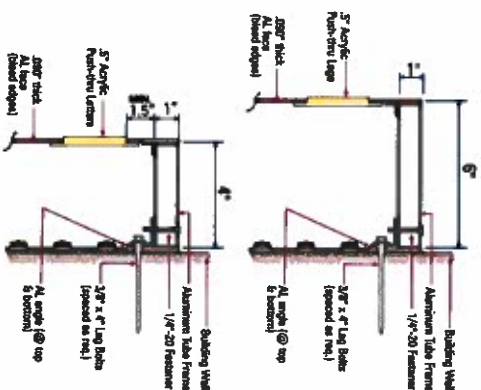

Install To Stud or Blocking

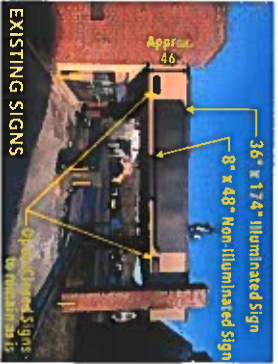

WWW.METROSIGN.NET

FAX: 978.851.2022

PHONE: 978.851.2424

170 LORUM STREET, TEWKSBURY MA 01876

DATE: 1.3.2020

DATE: 1.3.2020

Customer/Job Location:  
**Mechanics Cooperative Bank**  
New Bedford MA

DWG. DATE: 1.3.2020

DWG. DATE: 1.3.2020

This design/drawing is copyrighted. © 2019 Metro Sign & Awning, Inc. No part of this drawing may be reproduced, copied or exhibited in any fashion without written consent from Metro Sign & Awning, Inc.

**Approval:** ☐ Approved ☐ Approved As Noted

**File Name:** Mechanics Coop, New Bedford, 19-1487.cdr

**Drawn by:** Adam Brodeur

**Reviewed by:** Adam Brodeur

**Drawn by:** Adam Brodeur



# Notes **Sign Loc. 5B**

DRAWING SCALE:  
1" = 1'-0"

## NON-ILLUMINATED FLAT PANEL SIGN

Quantity: 1 each

- A** Flat Panel Sign  
 .090" thick aluminum panel.  
 - Panel painted "DK. Blue"  
 - Sign mounted flush to building wall  
 with blind stud mounts.

**B** Graphics:  
 Plotter cut REFLECTIVE WHITE flat  
 adhesive vinyl letters.

Paint Color: LOW GLOSS FINISH  
 Dark Blue PMS 2795c  
 Azco 8478-E4

Vinyl Colors:  
☐ Reflective White Vinyl

Release to Production:

Work Order:

WWW.METROSIGN.NET

Customer/Job Location:

**Mechanics Cooperative Bank**  
 New Bedford MA

FAX: 978.851.2022

PHONE: 978.851.2424

170 LORUM STREET, TEWKSBURY MA 01876

19-1487-7r1

DWG. DATE: 13.2020  
 Rev. 1: 1.2021  
 Rev. 2  
 Rev. 3



This design/drawing is copyrighted © 2019 Metro Signs & Awning, Inc. No part of this drawing may be reproduced, copied or published in any fashion without written consent from Metro Signs & Awning, Inc.

**Approval:** ☐ Approved ☐ Approved As Noted

Date: X

Site Name: Mechanics Coop, New Bedford, 19-1487.cdr

Submitted By: Adam Brodeur  
 Drawing By: 19-1487-7r1

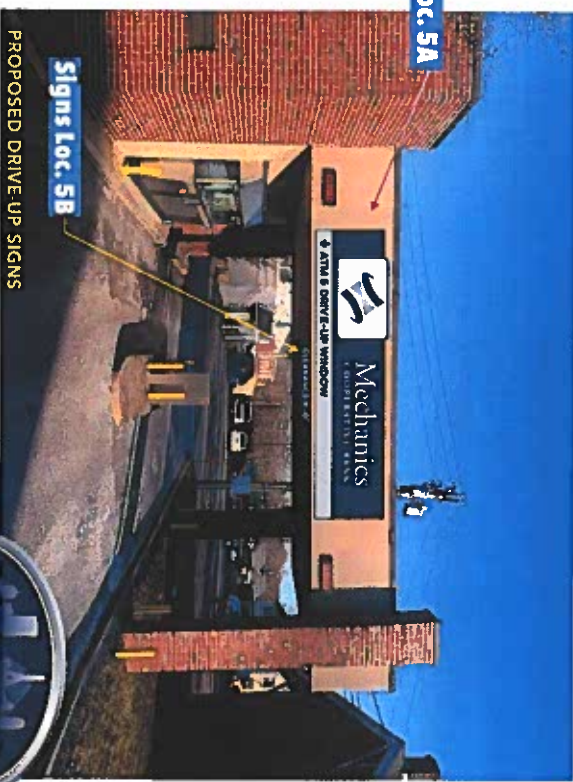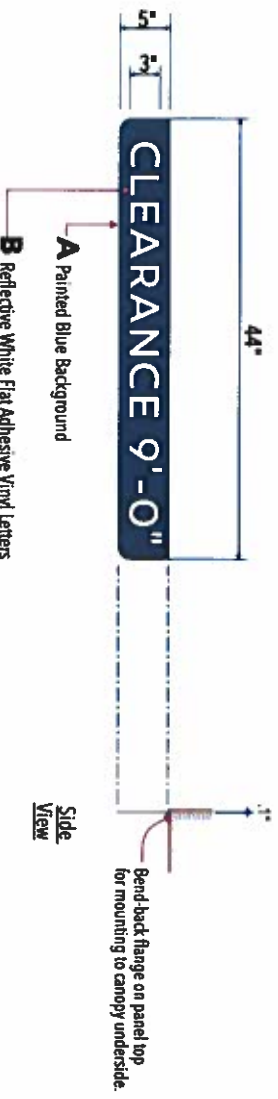



# Notes Sign Loc. 6

## DRIVE-UP WINDOW VINYL PANELS

Quantity: 1 each

- A Vinyl Panel**
- Blue background graphics digitally printed onto white vinyl
  - Applied to exterior side of glass windows. (1st surface)

### Vinyl Print Colors:

- ☐ White Vinyl
- ☒ Dark Blue PMS #295c
- \*Clear Lustre finish Overlaminate

Font: **Swiss 721 Bold (Hbk-Bold)**

Release to Production:

Work Order:


WWW.METROSIGN.NET

Customer/Job Location:

**Mechanics Cooperative Bank**

New Bedford MA

DRAWING SCALE:  
3/4" = 1'-0"

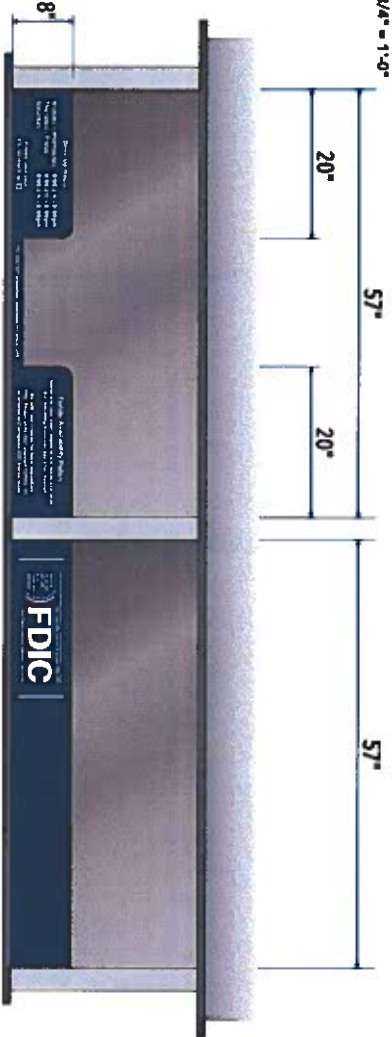

### Note:

All copy and FDIC symbol/message to be verified and approved by Bank Management  
\*Hours to be determined.

#### Drive-Up Hours

Monday - Wednesday 0:00 am - 0:00pm  
Thursday - Friday 0:00 am - 0:00pm  
Saturday 0:00 am - 0:00pm

Please limit your transactions to **2**

For your own protection, absolutely NO WALK-UPS.

#### Funds Availability Policy

Generally, non-cash deposits are made available the following business day after deposit.

We will cash checks for bank depositors only. Please write your account number on all checks and wrapped coin transactions.



FAX: 978.851.2022

PHONE: 978.851.2424

170 LORUM STREET, TEWKSBURY MA 01876

DWG. DATE: 1.3.2020

Rev.1

Rev.2

Rev.3

**Approval:** ☐ Approved ☒ Approved As Noted

Date

X

File Name: Mechanics Coop, New Bedford, 19.1487.cdr

Author:


Adam Broder

SM

Design: Page 2

Drawing #: 19-1487-8

This design/drawing is copyrighted! ©2019 Metro Sign & Awning, Inc. No part of this drawing may be reproduced, copied or exhibited in any fashion without written consent from Metro Sign & Awning, Inc.

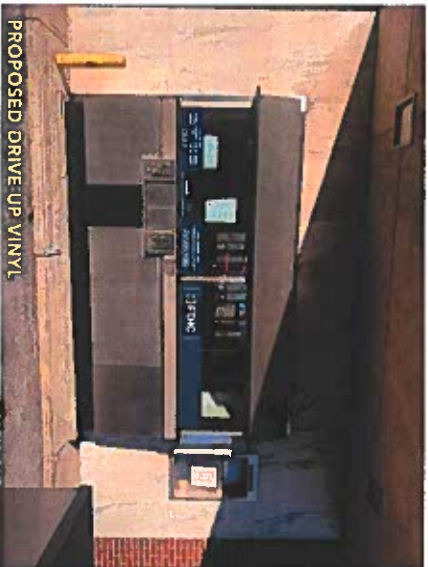

# Notes **Sign Loc. 7**

## SINGLE FACE PAN SIGN

Quantity: 1

### A Pan Sign

- 1" deep sign.
- Framed of aluminum tube.
- Brakeformed face and sides to be .090 thick aluminum.
- Face and sides painted "Dark Blue".
- Sign mounted flush to building wall with concealed angle brackets.

### B Graphics

- Plotter cut flat adhesive "Reflective White" letters and symbol applied to pan sign background.
- Symbol to have red vinyl overlay.

### Vinyl Colors:


- ☐ Reflective White
- ☒ 3M 63 Geranium Red

Font:  
Swiss 721 Bold (H&K:Bold)


Release to Production:

Work Order:

DRAWING SCALE:  
3/4" = 1'-0"

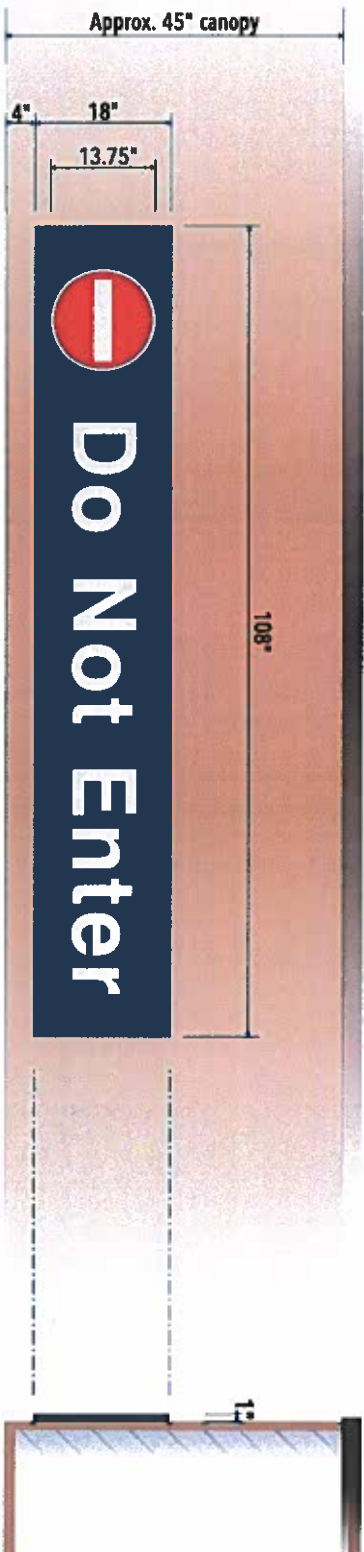

Side View

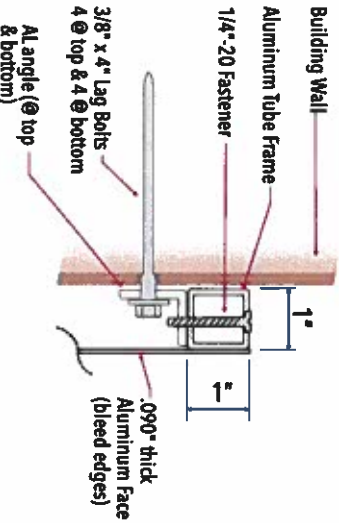

## Install Detail



WWW.METROSIGN.NET

FAX: 978-851-2022

PHONE: 978-851-2424

170 LORUM STREET, TEWKSBURY MA 01876

Customer/Job Location:

**Mechanics Cooperative Bank**

New Bedford MA

DWG. DATE: 1.3.2020

Rev.1

Rev.2

Rev.3

Approval: ☐ Approved  
☒ Approved As Noted

Date

X

File Name: Mechanics Coop New Bedford\_19-1487.cdr

Drawn:

Adam Brodeur

SM

Design:

Adam Brodeur

SM

Project:

19-1487-9

19-1487-9

This design/drawing is copyrighted: © 2019 Metro Sign & Drawing, Inc. No part of this drawing may be reproduced, copied or published in any fashion without written consent from Metro Sign & Drawing, Inc.





DRAWING SCALE:  
1" = 1'-0"

# Notes Sign Loc. 8

## SINGLE FACE POST & PANEL SIGN

Quantity: 1

- A** Sign Panel  
 - .080" thick aluminum,  
 - Face covered with digitally printed  
 "Reflective White" vinyl.  
 - Sign anchored to post with 2 screws.
- B** Post:  
 2" square aluminum tube post with  
 stock painted "White" finish.

- Paint Colors:**  
☐ Stock White
- Vinyl Colors:**  
☐ Reflective White  
☒ Printed Blue

**Font:**  
 Swiss 721 Bold (Helv.Bold)  
 Release to Production:

**Work Order:**

WWW.METROSIGN.NET

Customer/Job Location:

**Mechanics Cooperative Bank**  
 New Bedford MA

FAX: 978.851.2022

PHONE: 978.851.2424

170 LORUM STREET, TEWKSBURY MA 01876

Rev.1

Rev.2

Rev.3

DWG. DATE: 1.3.2020

**Approval:** ☐ Approved ☒ Approved As Noted

Date: 19-1487-cdr

Submitted By: Adam Brodeur SM

Reviewed By: 19-1487-10

This drawing/drawing is copyrighted © 2019 Metro Sign & Awning, Inc. No part of this drawing may be reproduced, copied or exhibited in any fashion without written consent from Metro Sign & Awning, Inc.

