

IX. HOMEOWNER LICENSE EXEMPTION

Supplement #1

The current exemption for "homeowner" was extended to include owner-occupied dwellings of two units or less and to allow such homeowners to engage an individual for hire who does not possess a license, provided that the owner acts as supervisor. (State Building Code Section 110.5)

DEFINITION OF HOMEOWNER:

Person(s) who own a parcel of land on which he/she resides or intends to reside, on which there is, or is intended to be, a one to two family dwelling, attached or detached structures accessory to such use and /or farm structures. A person who constructs more than one home in a two-year period shall not be considered a homeowner. Such "homeowner" shall submit to the Building Official, on a form acceptable to the Building Official, that he/she shall be responsible for all such work performed under the building permit. (Section 110.5)

The undersigned "homeowner" assumes responsibility for compliance with the State Building Code and other applicable codes, ordinance, rules and regulations, and will comply with the City of New Bedford Building Department minimum inspection procedures and requirements.

HOMEOWNERS SIGNATURE _____

X. CONSTRUCTION DEBRIS DISPOSAL

Supplement #2

In accordance with provisions of Massachusetts General Law C40, S54, debris resulting from this work shall be disposed of in a properly licensed solid waste disposal facility as defined by Massachusetts General Law C111, S150A

The debris will be disposed of in: _____
(Location of Facility)

Signature of Permit Applicant _____

Date _____

XI. HOME IMPROVEMENT CONTRACTOR LAW AFFIDAVIT

(Residential Use Only) Supplement to Permit Application

Supplement #3

MGLc. 142 A requires that the "reconstruction, alteration, renovation, repair, modernization, conversion, improvement, removal, demolition, or construction of an addition to any pre-existing owner-occupied building containing at least one but not more than four dwelling units... or to structures which are adjacent to such residence of building" be conducted by registered contractors, with certain exceptions, along with other requirements.

Type of Work: INSTALL A GROUND SIGN Est. Cost \$5,000

Address of Work 1230 PINEHURST STREET

Owner Name: _____ Date of Permit Application: _____

I hereby certify that: Registration is not required for the following reason(s):

_____ Work excluded by law _____ Job under \$1,000 _____ Building not owner-occupied _____ Owner obtaining own permit

Other (specify) _____

Notice is hereby given that:

OWNERS OBTAINING THEIR OWN PERMIT OR EMPLOYING UNREGISTERED CONTRACTORS FOR APPLICABLE HOME IMPROVEMENT WORK DO NOT HAVE ACCESS TO THE ARBITRATION PROGRAM OF GUARANTY FUND UNDER MGLc. 142A.

signed under penalties of perjury:

I hereby apply for a permit as the agent of the owner:

Date _____ Contractor Signature _____ Registration No. _____

OR:

Notwithstanding the above notice, I hereby apply for a permit as the owner of the above property:

Date _____ Owner Signature _____

XII. BUILDING COMMISSIONERS REVIEW COMMENTS AND CONDITIONS

C. Building Permit Rejected <input checked="" type="checkbox"/> <u>Site Plan Review - Ground Sign</u>	Fee
Reason For Rejection: <u>PLANNING BOARD</u>	Permit #
<u>"See Attachments"</u>	

Comments and Conditions:

Signed Dan M. Romanowicz Date: 9/8 2020
Title Building Commissioner
Not valid unless signed (not stamped) by Building Commissioner



CITY OF NEW BEDFORD
JONATHAN F. MITCHELL, MAYOR

DEPARTMENT OF INSPECTIONAL SERVICES
133 WILLIAM STREET - ROOM 308
NEW BEDFORD, MA 02740

New Bedford Comprehensive Zoning Code Review

Code of Ordinances – Chapter-9

1230 Purchase Street – PLOT: 66 – LOT: 86 – ZONED DISTRICT: MUB
Site Plan Review Required from the Planning Board

Zoning Code Review as follows:

Site Plan Review

Planning Board

❖ SECTIONS

- **5400 – Site Plan Review**
- **5410 – Purpose**
- **5420 – Applicability**
 - **5427 – Commercial or industrial ground signs.**
- **5430-5490B**

5400. - SITE PLAN REVIEW.

5410. Purpose. The purpose of this Section is to provide for individual detailed review of development proposals which have an impact on the natural or built environment of the City in order to promote the health, safety and general welfare of the community; to ensure adequate parking, safe and accessible pedestrian and vehicular circulation; and to minimize traffic impact on City streets.

(Ord. of 12-23-03, § 1)

5420. Applicability. The following types of activities and uses require site plan review by the Planning Board:

5421. Any new industrial or commercial construction or expansion over two thousand (2,000) gross square feet or any new industrial or commercial construction or expansion requiring more than five (5) additional parking spaces;

5422. New multiple-family residential construction of three (3) or more units or expansion of existing multifamily residential structures resulting in the creation of one or more additional units.

5423. Any new construction or expansion of existing construction where a drive-thru window for any service including self-service is proposed; and any expansion of a structure presently containing a drive-thru; or any facility currently containing a drive-thru, at which the owner or operator of the drive-thru is altered or changed; or at which the drive-thru is closed for a period of 10 days or more and to be reopened.

5424. Any residential subdivision which is submitted under the subdivision control process;

5425. New industrial or commercial construction or additions less than two thousand (2,000) square feet if requiring a new curb cut or driveway or if substantially affecting existing internal circulation.

5426. Driveways in residential areas which require more than one new curb cut.

5427. Commercial or industrial ground signs.

(Ord. of 12-23-03, § 1; Ord. of 12-31-08, § 1)

5430. Procedures. Applicants for site plan approval shall submit seventeen (17) copies of the site plan to the Planning Board for distribution to City departments and commissions for their review. The Planning Board shall review and act upon the site plan, with such conditions as may be deemed appropriate and notify the applicant of its decision. In the event two (2) meetings have lapsed after the application for site plan approval is filed, without the Planning Board taking action on said site plan said Applicant may file a statement with the Board that the Board has received complete information in accordance with this Ordinance and has had adequate time to consider the Site Plan. Upon receiving said statement, the Planning Board shall act on said Site Plan at its next meeting, if said Board determines that the Board has, in fact, received complete information in accordance with this Ordinance. The decision of the Planning Board shall be a vote of a majority of the members of the Planning Board and shall be in writing. No building permit, for activities requiring site plan approval, shall be issued by the Inspector of Buildings without the written approval of the site plan by the Planning Board.

5431. Application for Building Permit. An application for a building permit to perform work as set forth in Section 5410 available as of right shall be accompanied by an approved site plan.

5432. Application for Special Permit or Variance. An application for a special permit or a variance to perform work as set forth in Section 5420 shall be accompanied by an approved site plan; in the alternative, any special permit or variance granted for work set forth in Section 5420 shall contain the following condition and cause the same to be written on such special permit or variance:

The work described herein requires the approval of a site plan by the New Bedford Planning Board pursuant to Section 5400 of the Zoning Ordinance. Any conditions imposed in such site plan approval shall also be conditions of this special permit/variance.

5433. Where the Planning Board approves a site plan "with conditions", and said approved site plan accompanies a special permit or variance application to the Board of Appeals, the conditions imposed by the Planning Board shall be incorporated into the issuance, if any, of a special permit or variance by the Board of Appeals.

5434. Where the Planning Board serves as the special permit granting authority for proposed work, it shall consolidate its site plan review and special permit procedures.

5435. The applicant may request, and the Planning Board may grant by majority vote of its' membership, an extension of the time limits set forth herein.

5436. No deviation from an approved site plan shall be permitted without modification thereof.

5437. Site plan approval does not constitute a certification that the proposed plan conforms to applicable zoning regulations, wetland regulations and/or any other City, state or federal requirements that must be obtained prior to implementation the of elements of the site plan.

(Ord. of 12-23-03, § 1)

5440. Preparation of Plans. Applicants are invited to submit a pre-application sketch of the proposed project to the Planning Department and are encouraged to schedule a pre-submission meeting with the Planning Department. Site Plans shall be submitted on 24-inch by 36-inch sheets. Plans shall be prepared by a Registered Professional Engineer, Registered Land Surveyor, Architect, or Landscape Architect, as appropriate. Dimensions and scales shall be adequate to determine that all requirements are met and to make a complete analysis and evaluation of the proposal. All plans shall have a minimum scale of 1" = 40'.

(Ord. of 12-23-03, § 1)

5450. Contents of Plan. The contents of the site plan are as follows:

5451. Plan sheets prepared at a scale of one inch equals forty (40) feet or such other scale as may be approved by the Planning Board. The plans are as follows:

5451.a. Site layout, which shall contain the boundaries of the lot(s) in the proposed development, proposed structures, general circulation plan for vehicles and pedestrians, drive-thru windows, curb cut locations, parking, fences, walls, walks, outdoor lighting including proposed fixtures, loading facilities, solid waste storage locations, and areas for snow storage after plowing. The first sheet in this plan shall be a locus plan, at a scale of one inch

equals one hundred (100) feet, showing the entire project and its relation to existing areas, buildings and roads for a distance of one thousand (1,000) feet from the project boundaries or such other distance as may be approved or required by the Planning Board.

5451.b. Topography and drainage plan, which shall contain the existing and proposed final topography at two-foot intervals and plans for handling stormwater runoff drainage.

5451.c. Utility plan, which shall include all facilities for refuse and sewerage disposal or storage of all these wastes, the location of all hydrants, fire alarm and firefighting facilities on and adjacent to the site, all proposed recreational facilities and open space areas, and all wetlands including floodplain areas.

5451.d. Architectural plan, which shall include the ground floor plan, proposed exterior building materials, treatments and colors and architectural elevations of all proposed buildings and a color rendering where necessary to determine the proposal's affect on the visual environment.

5451.e. Landscaping plan, showing the limits of work, existing tree lines as well as those tree lines to remain, and all proposed landscape features and improvements including screening, planting areas with size and type of stock for each shrub or tree, and including proposed erosion control measures during construction.

5451.f. Lighting plan showing the location and orientation of all existing and proposed exterior lighting, including building and ground lighting. The plan shall note the height, initial foot-candle readings on the ground and the types of fixtures to be used.

5452. The site plan shall be accompanied by a written statement indicating the estimated time required to complete the proposed project and any and all phases thereof. There shall be submitted a written estimate, showing in detail the costs of all site improvements planned.

5453. A written summary of the contemplated project shall be submitted with the site plan indicating, where appropriate, the number of dwelling units to be built and the acreage in residential use, the evidence of compliance with parking and

off-street loading requirements, the forms of ownership contemplated for the property and a summary of the provisions of any ownership or maintenance thereof, identification of all land that will become common or public land, and any other evidence necessary to indicate compliance with this Ordinance.

5454. The site plan shall be accompanied by drainage calculations by a registered professional engineer as well as wetland delineations, if applicable. Storm drainage design must conform to City of New Bedford subdivision regulations.

5455. The Planning Board may require a DIS as set forth in Section 5300, above.

5456. Certification that the proposal is in compliance with the provisions, if applicable, of the Americans with Disabilities Act and the Massachusetts Architectural Barriers Board.

(Ord. of 12-23-03, § 1)

5460. Waivers. The Planning Board may, upon written request of the applicant, waive any of the submittal or technical requirements of Section 5430 and 5440 where the project involves relatively simple development plans.

(Ord. of 12-23-03, § 1)

5470. Approval. Site Plan approval shall be granted upon determination by the Planning Board that the plan meets the following objectives: The Planning Board may impose reasonable conditions at the expense of the applicant, including performance guarantees, to promote these objectives. Any new building construction or other site alteration shall provide adequate access to each structure for fire and service equipment and adequate provision for utilities and stormwater drainage consistent with the functional requirements of the Planning Board's Subdivision Rules and Regulations. New building construction or other site alteration shall be designed in the Site Plan, after considering the qualities of the specific location, the proposed land use, the design of building form, grading, egress points, and other aspects of the development, so as to:

5471. Minimize: the volume of cut and fill, the number of removed trees six-inch caliper or larger, the length of removed stone walls, the area of wetland vegetation displaced, the extent of stormwater flow increase from the site, soil erosion, and the threat of air and water pollution;

5472. Maximize: pedestrian and vehicular safety to and from the site;

5473. Minimize obstruction of scenic views from publicly accessible locations;

5474. Minimize visual intrusion by controlling the layout and visibility of parking, storage, or other outdoor service areas viewed from public ways or premises which are residentially used or zoned;

5475. Minimize glare from vehicle headlights and lighting fixtures;

5476. Minimize unreasonable departure from the character, materials, and scale of buildings in the vicinity, as viewed from public ways and places.

5477. Minimize contamination of groundwater from on-site wastewater disposal systems or operations on the premises involving the use, storage, handling, or containment of solid and liquid wastes and hazardous substances;

5478. Ensure compliance with the provisions of this Zoning Ordinance.

5479. Minimize damage to existing adjacent public ways.

5479A. Promote orderly and reasonable internal circulation within the site so as to protect public safety and not unreasonably interfere with access to a public way or circulation of traffic on a public way in general.

(Ord. of 12-23-03, § 1)

5480. Lapse. Site plan approval shall lapse after one year from the final approval if a substantial use in accordance with such approved plans has not commenced except for good cause. Such approval may, for good cause, be extended in writing by the Planning Board upon the written request of the applicant, within this one-year period.

(Ord. of 12-23-03, § 1)

5490. Regulations. The Planning Board may adopt and from time to time amend reasonable regulations for the administration of these Site Plan guidelines.

(Ord. of 12-23-03, § 1)

5490A. Fee. The Planning Board may, from time to time, adopt reasonable administrative fees and technical review fees for site plan review.

(Ord. of 12-23-03, § 1)

5490B. **Appeal.** Any person aggrieved by a decision of the Planning Board rendered pursuant to Section 5400 may appeal such decision to the Zoning Board of Appeals as provided in M.G.L.A. c. 40A, § 8.

(Ord. of 12-23-03, § 1)

Location: 1230 PURCHASE ST**Parcel ID:** 66 86**Zoning:** MUB**Fiscal Year:** 2020**Current Owner Information:**

1230 PURCHASE STREET LLC

1230 PURCHASE STREET

NEW BEDFORD , MA 02740

Current Sales Information:**Sale Date:**

03/18/2019

Sale Price:

\$100.00

Legal Reference:

24837

Grantor:

GLASER,ROSALYN

Card No. 1 of 1

This Parcel contains 0.3398 acres of land mainly classified for assessment purposes as AUTOPRT with a(n) COMMERCIAL GARAGE style building, built about 1970, having Metal exterior, Metal and Tin roof cover and 7040 Square Feet, with 1 unit(s), total room(s), total bedroom(s) total bath(s), 0 3/4 baths, and 1 total half bath(s).

Building Value:

140300

Land Value:


142200

Yard Items Value:

9000


Total Value:

291500

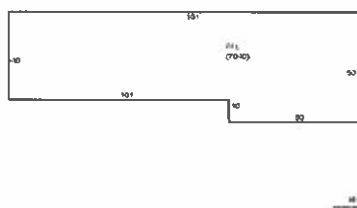**Fiscal Year 2020****Fiscal Year 2019****Fiscal Year 2018**

Tax Rate Res.:	16.16	Tax Rate Res.:	16.47	Tax Rate Res.:	16.63
Tax Rate Com.:	33.59	Tax Rate Com.:	34.84	Tax Rate Com.:	35.65
Property Code:	331	Property Code:	331	Property Code:	331
Total Bldg Value:	140300	Total Bldg Value:	124300	Total Bldg Value:	179000
Total Yard Value:	9000	Total Yard Value:	9000	Total Yard Value:	9000
Total Land Value:	142200	Total Land Value:	142200	Total Land Value:	135400
Total Value:	291500	Total Value:	275500	Total Value:	323400
Tax:	\$9,791.49	Tax:	\$9,598.42	Tax:	\$11,529.21

Disclaimer: Classification is not an indication of uses allowed under city zoning.
This information is believed to be correct but is subject to change and is not warranted.

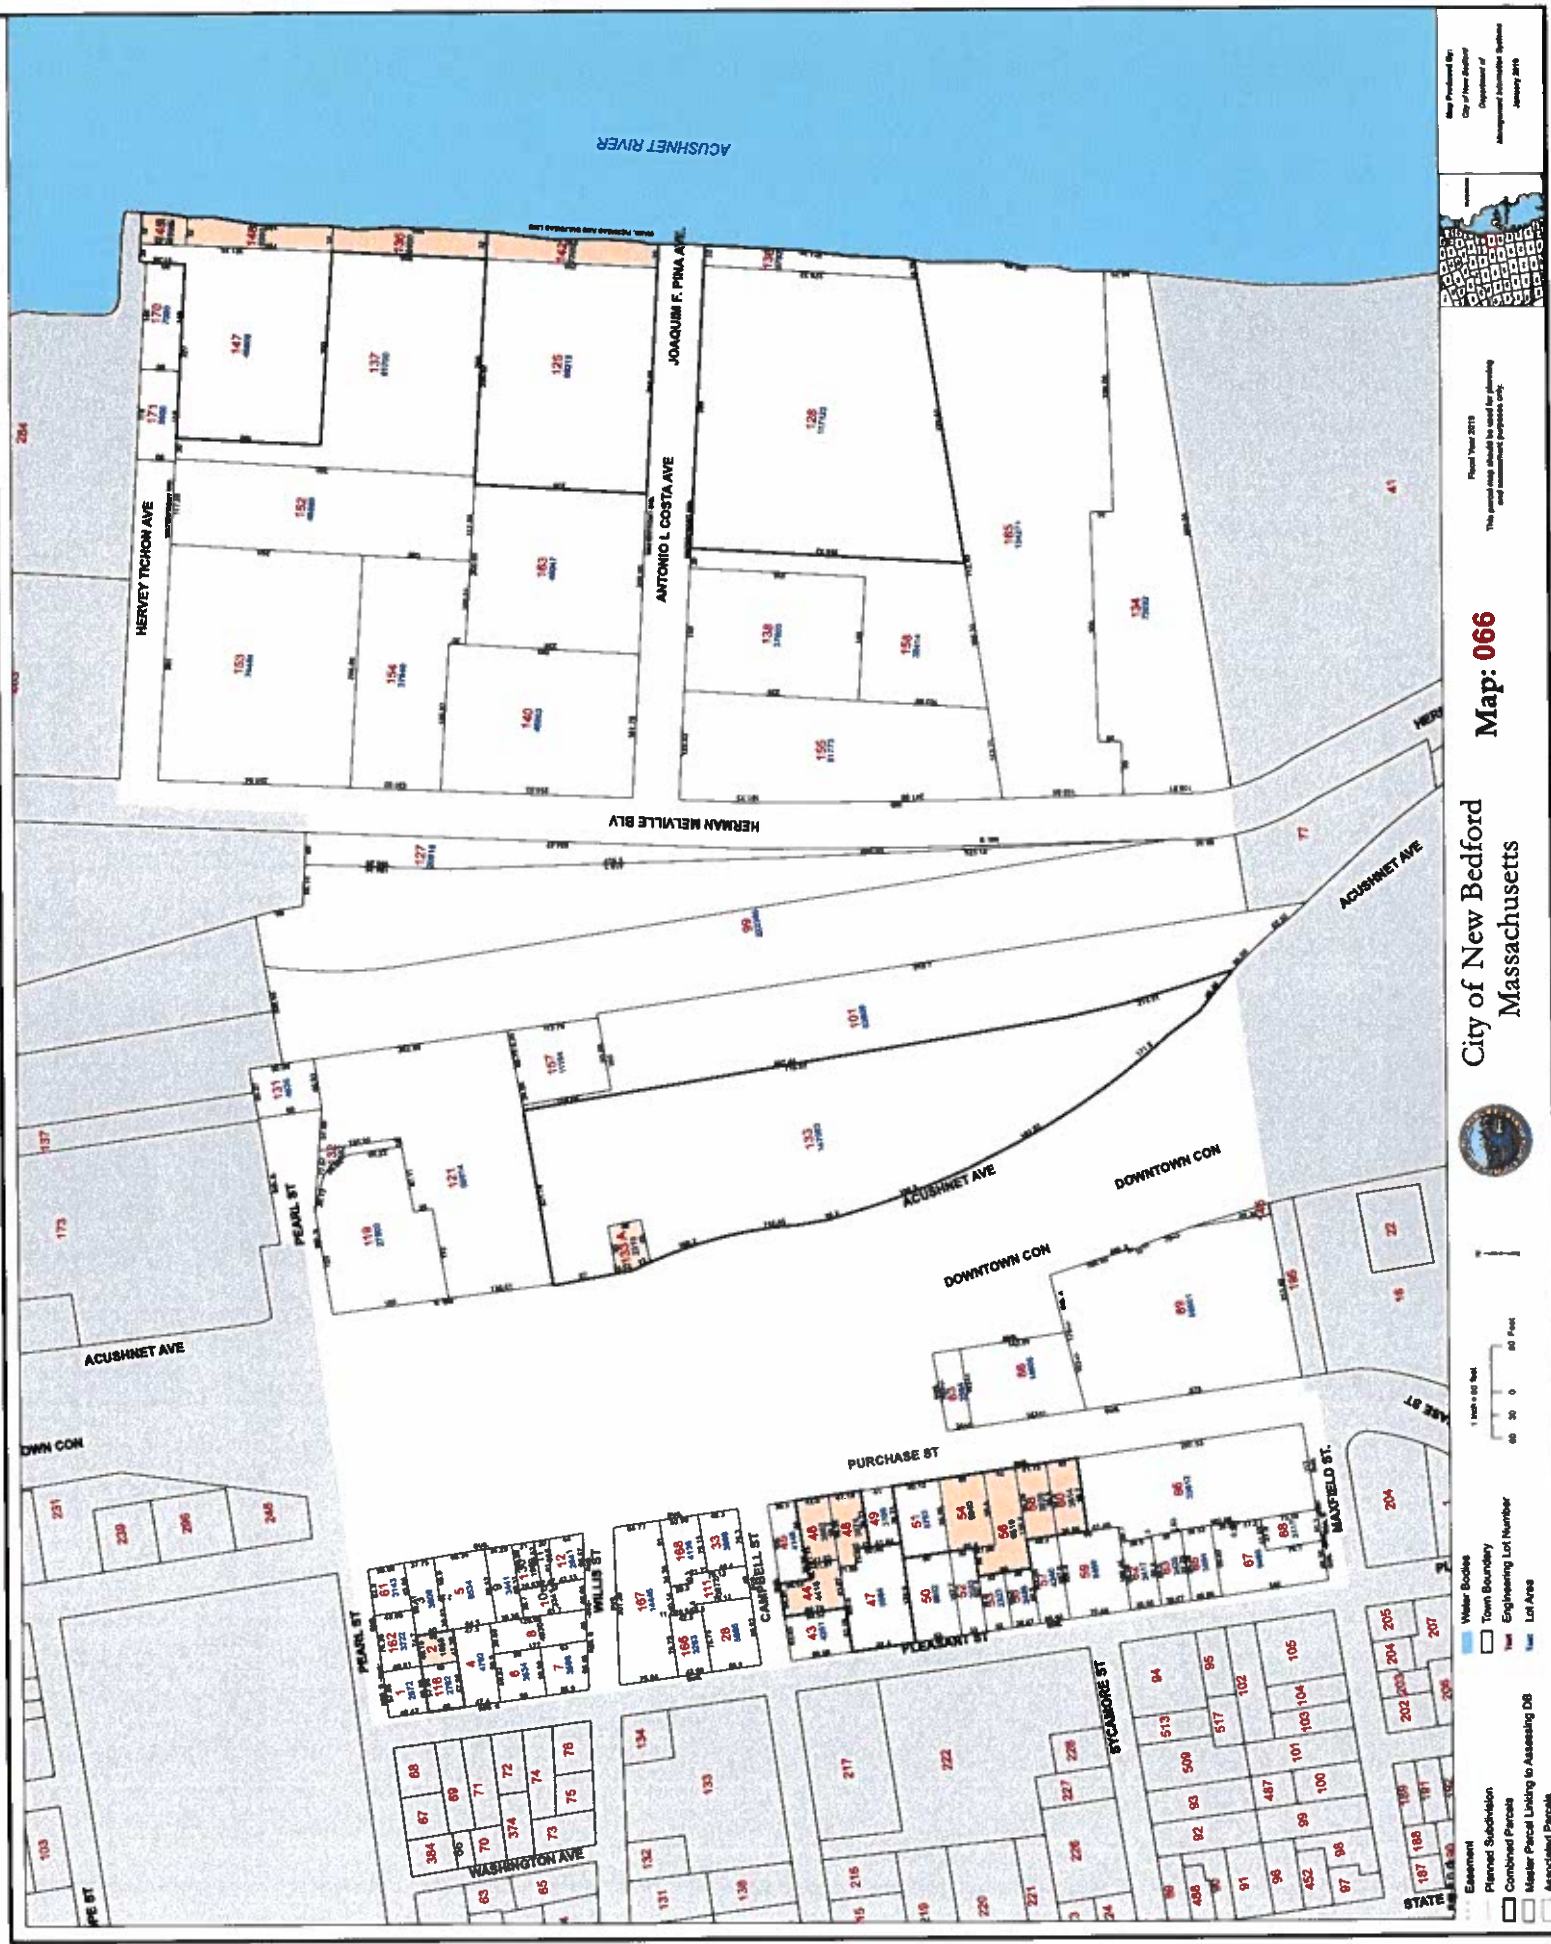

Map Prepared by:
City of New Bedford
Department of
Management Information Systems
January 2019




Plan Year 2019
This parcel map should be used for planning
and assessment purposes only.


Map: 066

City of New Bedford
Massachusetts



- Water Bodies
- Town Boundary
- Engineering Lot Number
- Lot Area
- Element
- Planned Subdivision
- Combined Parcels
- Master Parcel Listing to Assessing DB
- Associated Parcels

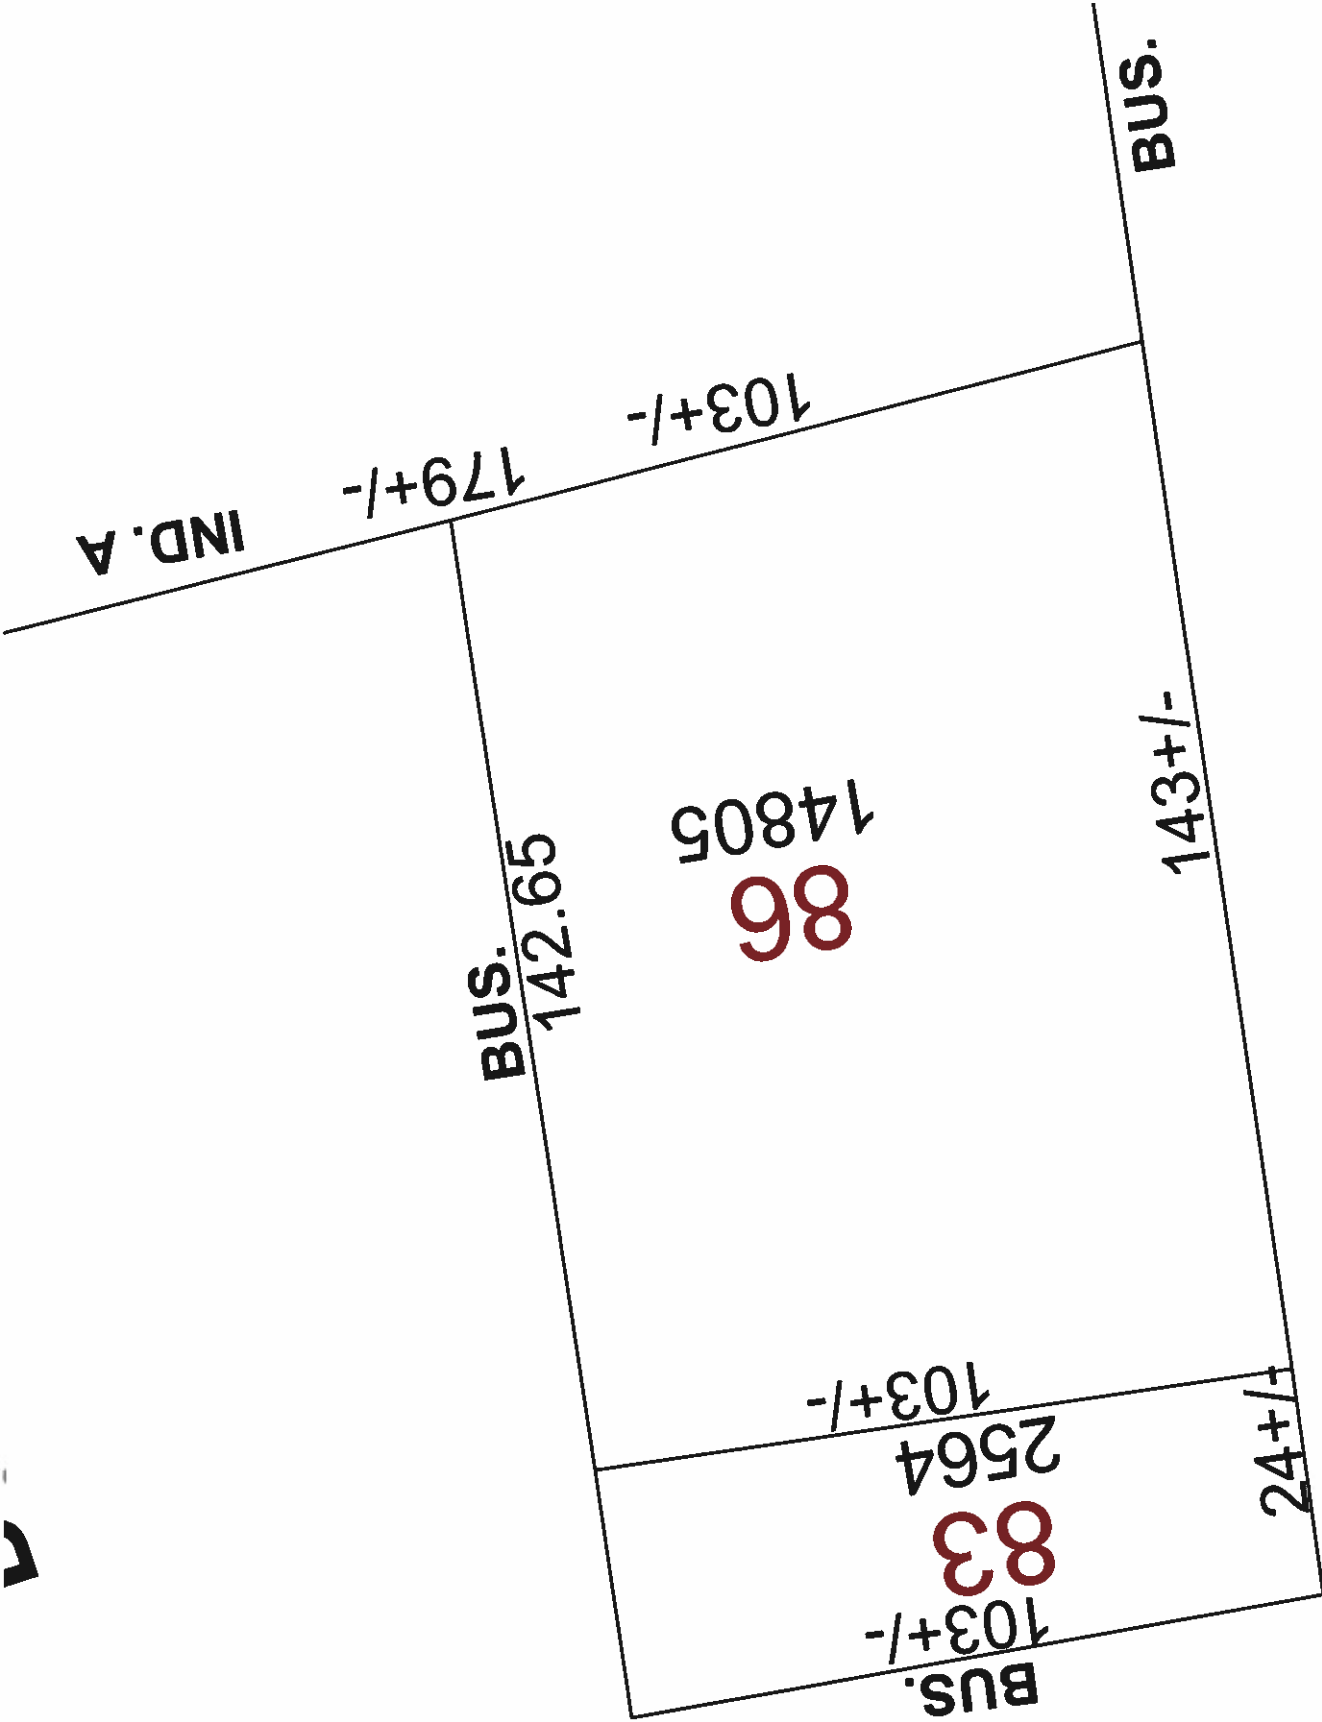

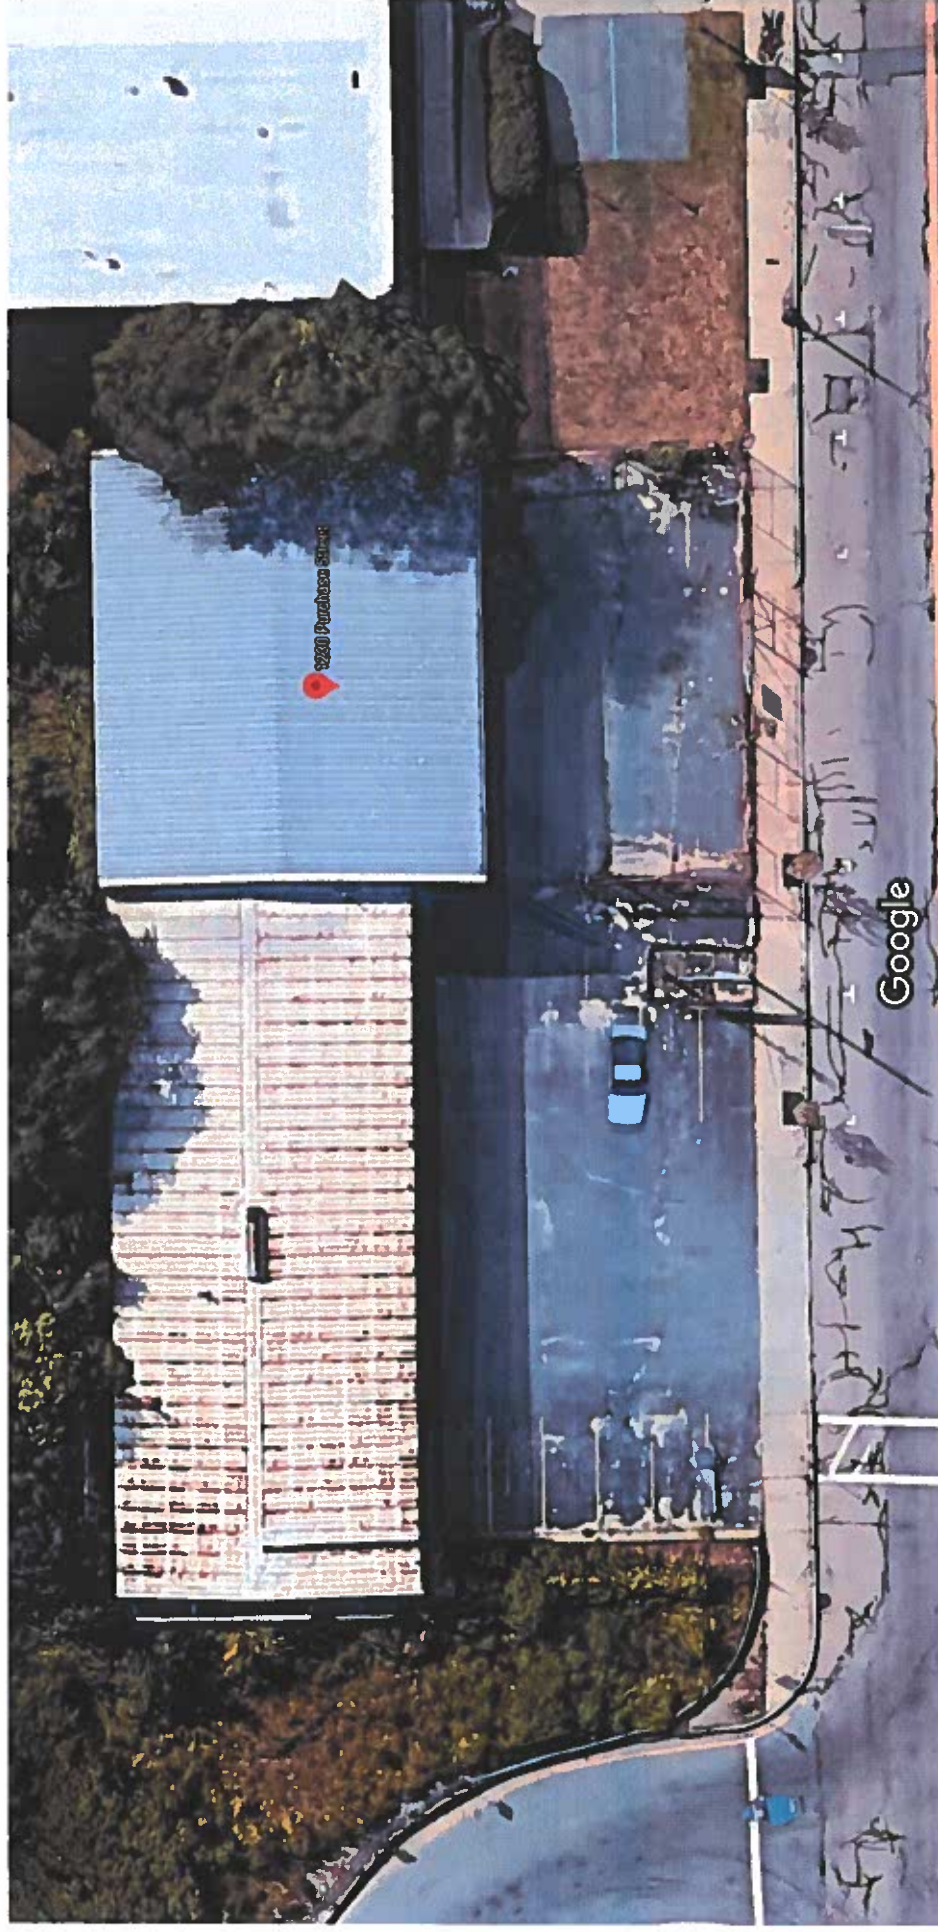

1230 Purchase St


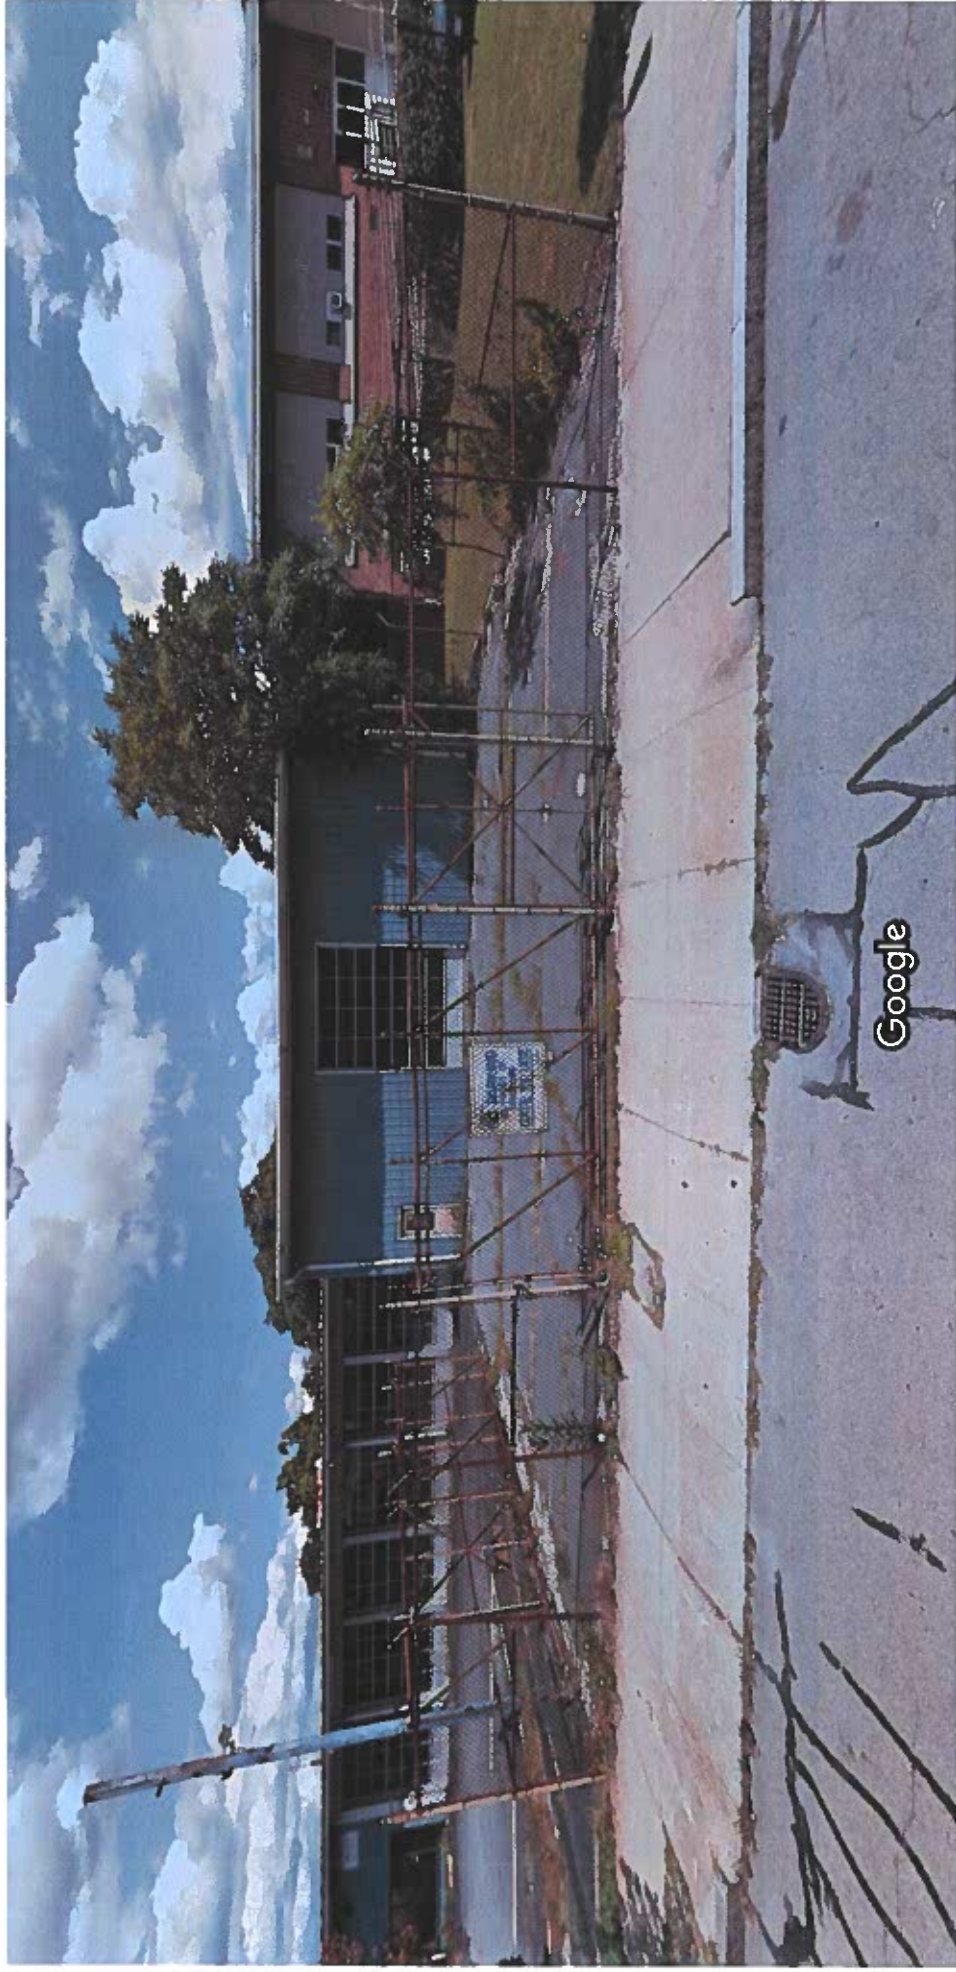


Image capture: Aug 2017 © 2020 Google

New Bedford, Massachusetts



Street View

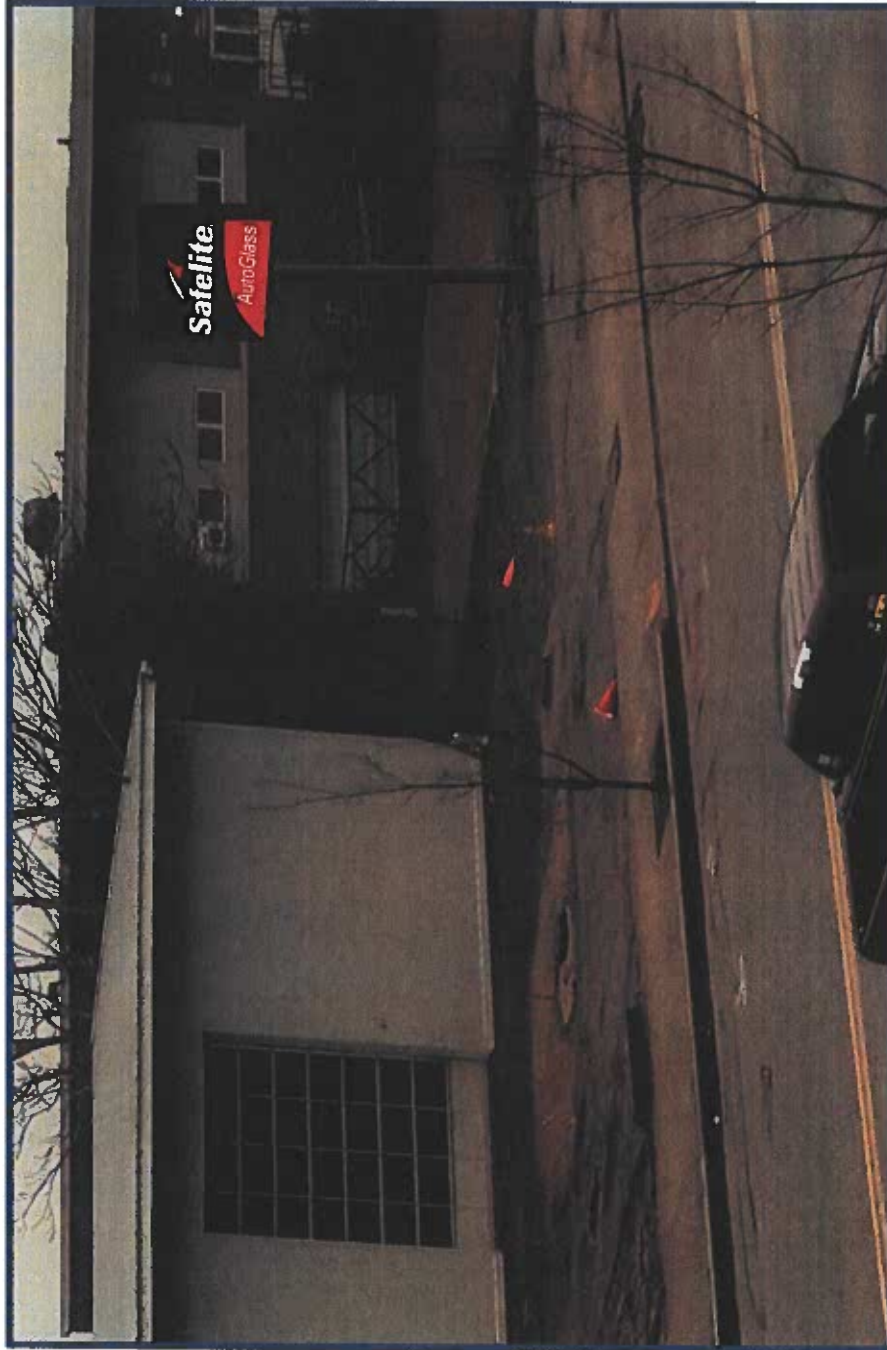

PYLON RENDERING - PROPOSED

NOT TO SCALE

Safelite. AutoGlass
1230 PURCHASE STREET
NEW BEDFORD, MA 02740

DRAWING NO.
030722

DATE OF
LAST CHANGE:
06/18/20

REVISION NO.
P2

APPROVALS

THIS DRAWING SUPERCEDES ALL OTHER DOCUMENTS PROVIDED CONCERNING THE FABRICATION AND INSTALLATION OF THIS DESIGN. A SIGNATURE ANYWHERE ON THE DRAWING WILL BE TAKEN AS APPROVAL OF THE DESIGN AND SPECIFICATIONS AS NOTED.

DESIGN DOCUMENTATION: THIS DESIGN IS THE PROPERTY OF ADVANCE SIGN GROUP. NEITHER THE DRAWINGS NOR THE DESIGN MAY BE USED OR DISTRIBUTED WITHOUT APPROVAL OF ADVANCE SIGN GROUP.

CLIENT APPROVED SIGNATURE: _____ DATE: _____

CONSULTANT:
ANDY WASSERSTROM

PROJECT MANAGER:
JANEL H.
DESIGNER:
JH

FILE LOC:
SAFELITE\BIDDING PROJECTS
NEW BEDFORD, MA
030722\NewBedford22


ASG
ADVANCE SIGN GROUP

800.861.8006
ADVANCESIGNGROUP.COM

cUL US

5'-0" CABINET SIZE

4'-9" V.O.

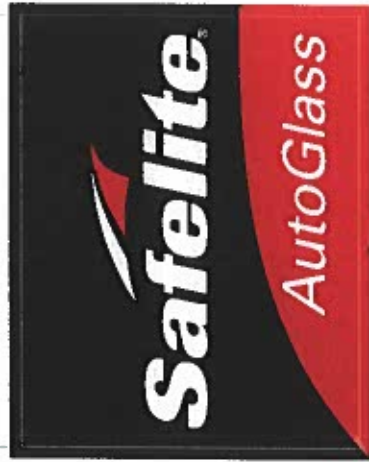

4'-0" CABINET SIZE
3'-11" V.O.

10" FROM GRADE


DOUBLE SIDED CABINET SIGN - POLYCARB FACE W/ VINYL

(2) TWO POLYCARB FACES W/ VINYL

SCALE 3/4" = 1'-0"
20.00 SQUARE FEET

SIGN DETAILS - ILLUMINATED SIGN

- 1 3/16" POLYCARBONATE PANELS W/ FIRST SURFACE BLACK VINYL & 3M 3630-143 POPPY RED VINYL
- 2 LED'S TO BE ON BACK AND CENTER ON PIPE
- 3 #2058 & #2032 SIGNCOMP EXTRUSION
- 4 WHITE LED AS REQUIRED (QTY & PLACEMENT DETERMINED BY SIGN SIZE)
- 5 REMOTE 120V POWER SUPPLIES MOUNTED INSIDE UL APPROVED METAL BOX W/ DISCONNECT SWITCH
- 6 UL LISTED/RECOGNIZED 18 AWG/2PLTC WIRING AND FIXTURES GOING TO EXISTING POWER
- 7 SIGN TO HAVE AN 8'-0" WHIP, INSTALLER TO SPECIFY IF SPECIFIC LENGTH IS REQUIRED
- 8 EXTERIOR SIGN TO BE MANUFACTURED WITH WEEP HOLES
- 9 POLE BY INSTALLER, POLE SIZE 5 5/8" DIA.
- 10 1/2" THICK STEEL MATCH PLATES, TOP 4 1/2" X 4 1/2", BOTTOM 6 1/2" X 6 1/2".
- 11 4 1/2" DIA. PIPE INSIDE CABINET.

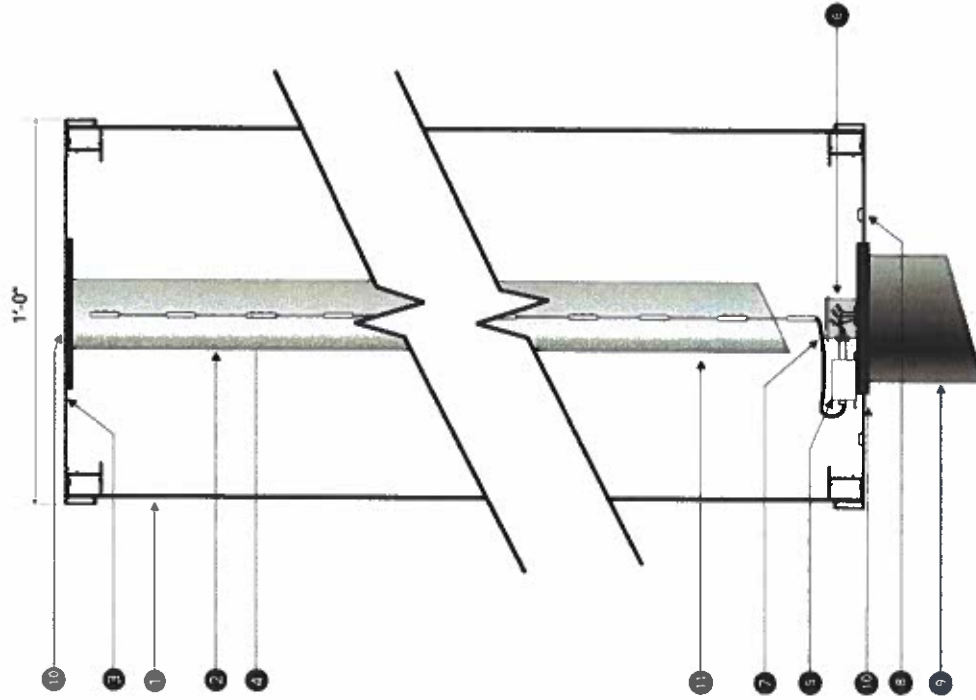

SECTION DETAIL

SCALE: NTS

APPROVALS THIS DRAWING SUPERCEDES ALL OTHER DOCUMENTS PROVIDED CONCERNING THE FABRICATION AND INSTALLATION OF THIS DESIGN. A SIGNATURE ANYWHERE ON THE DRAWING WILL BE TAKEN AS APPROVAL OF THE DESIGN AND SPECIFICATIONS AS NOTED.

DRAWING NO.	DATE OF LAST CHANGE:	REVISION NO.
030722	06/18/20	
SIGN 3.0		P2

Safelite. AutoGlass
1230 PURCHASE STREET
NEW BEDFORD, MA 02740

CONSULTANT:
ANDY WASSERSTROM
PROJECT MANAGER:
JANEL H.
DESIGNER:
JTB
FILE LOG:
3-14-2018 ANDY WASSERSTROM
3-14-2018 JANEL H. WASSERSTROM
3-14-2018 JTB WASSERSTROM
3-14-2018 JTB WASSERSTROM

ASG
ADVANCE SIGN GROUP
800.861.8006
ADVANCESIGNGROUP.COM

