



NEW BEDFORD COMMUNITY PRESERVATION COMMITTEE

STEP II

COMMUNITY PRESERVATION ACT PROJECT APPLICATION FY24

Project Application Deadline:

NOVEMBER 17, 2023 by NOON

No late submissions will be accepted.

Applicants must submit this application no later than Noon on Friday, November 17, 2023. *Please review the entire application packet before completing the application.*

Applications will not be accepted--regardless of project eligibility--unless the STEP I Project Eligibility Determination Form was submitted and approved by the Community Preservation Committee.

COMMUNITY PRESERVATION COMMITTEE
Department of City Planning
City Hall Room 303 | 133 William Street
(508)979-1488 cpa@newbedford-ma.gov

INTENTIONAL BLANK PAGE



CITY OF NEW BEDFORD
**COMMUNITY PRESERVATION ACT FY24
PROJECT APPLICATION**

PROJECT INFORMATION – Please complete all questions

PROJECT TITLE	City Wide Signage Proposal for Parks	WARD	All
PROJECT LOCATION	Abolition Row Park, Ashley, Brooklawn, Buttonwood, Riverside, Hazelwood, Fort Taber Parks		
LEGAL PROPERTY OWNER OF RECORD	City of New Bedford		
CPA PROGRAM CATEGORY (Select relevant categories for your project)	<input type="checkbox"/> OPEN SPACE	<input type="checkbox"/> HISTORIC RESOURCE	
	<input checked="" type="checkbox"/> RECREATION	<input type="checkbox"/> HOUSING	
ESTIMATED START DATE	August 2024	ESTIMATED COMPLETION DATE	June 2025
ONE SENTENCE DESCRIPTION OF PROJECT	This proposal would purchase and install the new City standard signs for the major City parks.		

APPLICANT INFORMATION


APPLICANT ORGANIZATION NAME	Parks Recreation and Beaches		
APPLICANT IS (Check only one)	<input checked="" type="checkbox"/> CITY DEPARTMENT	<input type="checkbox"/> NON-PROFIT	<input type="checkbox"/> PRIVATE GROUP/CITIZEN
CO-APPLICANT ORGANIZATION NAME (If applicable)			
CO-APPLICANT IS (Check only one)	<input type="checkbox"/> CITY DEPARTMENT	<input type="checkbox"/> NON-PROFIT	<input type="checkbox"/> PRIVATE GROUP/CITIZEN
PROJECT CONTACT PERSON	Mary S Rapoza		
MAILING ADDRESS	181 Hillman St Bld 3, New Bedford, MA 02740		
TELEPHONE NUMBER	508-961-3015	EMAIL:	Mary.rapoza@newbedford-ma.gov

BUDGET SUMMARY

CPA FUNDING REQUEST (must match CPA request-line 1 of Project Budget on page 8)	\$ 322,510.58
TOTAL BUDGET FOR PROJECT	\$ 322,510.58

SIGNATURES

I/we attest that all information provided in this entire submission is true and correct to the best of my/our knowledge and that no information has been excluded which might reasonably affect funding. I/we authorize the Community Preservation Committee and/or the City of New Bedford to obtain verification from any source provided. I/we acknowledge and agree that a permanent restriction may be placed on the property as a condition of funding.

APPLICANT NAME (printed) Mary S Rapoza	SIGNATURE Mary S Rapoza  Digitally signed by Mary S Rapoza Date: 2023.11.17 08:32:15 -05'00'	DATE: 11/14/23
CO-APPLICANT NAME (printed)	SIGNATURE	DATE:

Submission Checklist

The following items should be organized on your submitted flash drive in folders named for each applicable section below (e.g., Application, Financial, etc.). Please check off each item on this list if it is included in your submission packet. **Note: not all items will apply to each project.**

APPLICATION	
<input checked="" type="checkbox"/>	Application Information (page 1)
<input checked="" type="checkbox"/>	Submission Checklist (this page)
<input checked="" type="checkbox"/>	Narrative/Project Management/Category Specific Section/Financial (pages 3-7)
<input checked="" type="checkbox"/>	Project Schedule – Project Budget – Funding Sources Summary (page 8)
<input checked="" type="checkbox"/>	Construction Budget Summary – to be complete for construction projects ONLY (page 9)
<input type="checkbox"/>	Certificate of Vote of Corporation and Tax Compliance Certification (page 10) must be completed by both applicant and co-applicant. Form must be completed by authorized board member. *Certificate of Vote named person must be different person from signer of the certificate.
FINANCIAL	
<input checked="" type="checkbox"/>	1 written quote from a contractor and 1 cost estimate from an architect OR 2 written quotes from a contractor (Quotes must be submitted with application – late submissions will not be accepted)
<input type="checkbox"/>	Proof of secured funding (commitment letters or bank statements), if applicable. Please redact account numbers and any sensitive information.
OWNERSHIP/OPERATION (NON-CITY)	
<input type="checkbox"/>	If the applicant is not the owner, attach documentation of site control or written consent of owner to undertake the project. <i>Applications will not be reviewed without this documentation.</i>
<input type="checkbox"/>	Certificate of Good Standing (if operating as a corporation)
<input type="checkbox"/>	501(c)(3) certification (if operating as a non-profit)
<input type="checkbox"/>	Purchase & Sale agreement or copy of current recorded deed, if applicable.
COMMUNITY SUPPORT	
<input type="checkbox"/>	Letters of support from residents, community groups, city departments, boards or commissions, etc.
PLANS & REPORTS	
<i>The following plans and reports, if available, will strength your application. Submit in digital format only.</i>	
<input checked="" type="checkbox"/>	Renderings, site plans, engineering plans, design/bidding plans, specifications, and any MAAB variance requests.
<input type="checkbox"/>	Applicable reports (21E, Historic Structure Report, appraisals, survey plan, feasibility studies, etc.)
VISUAL	
<input checked="" type="checkbox"/>	Map of the property location (if applicable, show wetlands and wetland buffers, flood plain, water bodies, parks, open spaces, rails, and other features pertinent to the project). Applicants may use the City's interactive mapping website.
<input checked="" type="checkbox"/>	Photos of the project site (not more than four views per site) Digital copies <u>only</u> .
<input type="checkbox"/>	Catalog cuts (i.e. recreation equipment) if applicable.
FOR HISTORIC RESOURCE PROJECTS ONLY	
<input type="checkbox"/>	Documentation stating the project is listed on the State Register of Historic Places or a written determination from the New Bedford Historical Commission that the resource is significant in the history, archeology, architecture, or culture of New Bedford.
<input type="checkbox"/>	Photos documenting the condition of the property. Digital copies <u>only</u> .
<input type="checkbox"/>	Report or condition assessment by a qualified professional describing the current condition of the property, if available.
<input type="checkbox"/>	I/We have read the <i>U.S. Secretary of the Interior's Standards for the Treatment of Historic Properties</i> and understand that planning for and execution of this project must meet these standards.

PROJECT NARRATIVE

1 GENERAL NARRATIVE (1000 Character Maximum)

- Describe the project's location, the property involved and its proposed use.
- Describe the proposed scope of work.

This proposal will fund phase 1- the sign construction and installation of the new standardized, comprehensive, signage system at the major City Parks.

These signs will be located at major park entrances. The signs will include a Wayfinder map to help park users navigate the park space. A QR code will link to the PRB website. The QR code can include program information, schedules for field use and information on permit applications. The citywide park signs were designed by Poyant Signs with FY22 CPA funds.

PRB will work with the MA Association for the Blind and Visually Impaired to add braille to the signs as well. The old non standard park signs will be removed as the new signs are installed. Location specific signs, such as "No Feeding Geese", and "No Smoking" would be kept. The signs would be standardized. Fingerposts or marker posts, will be used to anchor or display the signs in a consistent manner.

A communication board will be added for parks and playgrounds with ADA amenities. The board will consist of photos and symbols to aid park users with limited verbal skills.

Phase 2 will be the installation of signs in community parks and playgrounds. The "Community Parks" signs will be consistent with the sign for the Major parks with the wayfinder map excluded. A smaller, simpler sign would be used for playgrounds and smaller parks.

2 COMMUNITY NEED (1000 Character Maximum)

- What community need(s) listed in the FY24 CPA Plan will this project address? How does the project benefit the public and what populations(s) will it serve? If it serves a population currently underserved, please describe.
- How does the project preserve and enhance the character of New Bedford?

PRB staff conducted a survey of existing signs in 2020 in the City Parks. Forty-four parks were surveyed and total of 349 signs were recorded. PRB staff noted that signs conveying similar information vary from park to park in size, format, and general placement. Additionally, there are signs that are useless and unnecessary.

City Park signs should be standardized and kept to a minimum to avoid "visual pollution".

The following issues were also noted:

- Unnecessary text creating the need for additional signs. This could be solved with the use of icons.
- Lack of wayfinding signs with park maps in the major parks such as Buttonwood and Brooklawn Parks
- Lack of bilingual/ Spanish signs
- Some signs are illegible and need replacement
- Lack of Braille for the visually impaired
- *Lack of communication boards to aid users with limited verbal skills

The proposal and budget includes the sign structures and the printing of the sign information panels and installation of the signs in the parks.

3 GOALS & OBJECTIVES (1000 Character Maximum)

- Describe the project's goals and objectives. The objectives must be specific, measurable, achievable and realistic.
- How does the project meet the general and category-specific priorities outlined in the Community Preservation Plan or other current relevant planning documents?

This project supports the following CPA goals: expands the range of outdoor recreational opportunities available to residents of all ages and abilities; expands recreational opportunities for those segments of the population that are underserved given the current location of existing recreational lands and unique needs of different segments of the community by improving communication and thus access to recreational facilities in the city.

This project supports the Open Space and Recreation Plan 2021-2028 goals to address barriers to public participation and use of open space and recreational facilities and to improve signage in parks to ensure access and opportunity to all ages, abilities and communities.

4 MEASURING SUCCESS (1000 Character Maximum)

- *How will the success of this project be measured?*

Success will be measured by the successful installation of the proposed signs at the City's Major Parks:
Abolition Row Park
Ashley Park
Buttonwood Park
Brooklawn Park
Fort Taber Park
Riverside Park
Abolition Row Park

5 COMMUNITY SUPPORT (1000 Character Maximum)

- *Explain the level of community support this project has received. If possible, please include letters of support from any groups or individuals who have endorsed this project.*

This proposal will address many concerns raised by the community including lack of consistent signage in parks, access to park information through addition of Spanish, Braille and icons and images, reduction of unnecessary signage in parks, and clear communication of park rules and opportunities for recreation. The Friends of the parks groups are in support and have reviewed the sign designs. This proposal will also address concerns raised by the New Bedford Police Dept. regarding communication to the public of park rules for enforcement. Project concept plans were reviewed by the public at community meetings.

6 CRITICAL NEED (1000 Character Maximum)

- *Is this project of an urgent nature?*
- *Is there a deadline or factors not controlled by the applicant (i.e. opportunity for immediate acquisition, opportunity to leverage available non-CPA grant or other financial opportunity)?*
- *For historic resource applications only, is the property at risk for irreparable loss? If so, please include a condition assessment from a qualified professional if available.*

This project is of critical need. The Community and various groups have voiced concerns about a lack of standardized signs in New Bedford parks. This proposal will address the following issues:

- Unnecessary text creating the need for additional signs. This could be solved with the use of icons.
- Lack of wayfinding signs with park maps in the major parks such as Buttonwood and Brooklawn Parks
- Lack of bilingual/ Spanish signs
- Some signs are illegible and need replacement
- Lack of Braille for the visually impaired
- *Lack of communication boards to aid users with limited verbal skills
- *Avoids "visual pollution"
- * QR code will provide information on park events and programming including athletic field schedule of use.

PROJECT MANAGEMENT

1 APPLICANT INFORMATION (1000 Character Maximum)

- Describe applicant. Is applicant a public entity, private non-profit, private for-profit, an individual, a partnership, or another type of entity? What is their history and background?
- Identify and describe the roles of all participants (applicants, architects, contractors, etc.) including the project manager.
- Describe any past projects of similar type and scale, or experience that demonstrates the applicant's ability to carry out this project.

Public parks, beaches and recreational spaces are managed by the Dept. of Parks Recreation & Beaches (PRB) and maintained by the Dept. of Public Infrastructure (DPI). Project management during installation of the project will be by these two departments. PRB has played a vital role in enhancing the quality of life for New Bedford residents since 1892. We provide recreational programs in fitness, the arts, self improvement and other enrichment activities to varied age groups across the City. Our programs provide a safe, structured environment, healthy meals and opportunities for outdoor physical activity to New Bedford's youth. We employ and train over 100 part-time and seasonal staff. It is our responsibility to ensure the satisfactory and sustainable planning, management and maintenance of the City's parks, beaches and recreational facilities and their accessibility to all residents and organizations. The City of New Bedford PRB and DPI have collaborated successfully to rehabilitate and create multiple park projects. We have collaborated to create new city parks; Abolition Row Park, the Capt. Jack Peterson Dog Park, and River's End Park and have completed large renovation projects at Hazelwood Park and Riverside Park as well as many smaller renovations at parks throughout the city. Each project entailed numerous community meetings, creation of a Master Plan, and all aspects of installation management. The City will work with a qualified firm for installation and needed permits to implement the improvements.

2 PROJECT FEASIBILITY (1000 Character Maximum)

- List and explain further actions or steps required for completion of the project, such as environmental assessments, zoning or other permits and approvals, agreement on terms of any required conservation, affordability or historic preservation agreements, subordination agreements, and any known or potential barriers or impediments to project implementation.

The City's Standard Park signage package was designed in 2023 with FY22 CPA funds. The design was reviewed by the City Departments and the Mayor's Office. This proposal includes a quote by Poyant Sign to produce and install the signs. The signs were designed by Poyant Signs, and they are a custom product tailored to meet the City's needs.

3 PROJECT MAINTENANCE (1000 Character Maximum)

- Please explain the long-term maintenance plan for the completed project.

Public parks, beaches and recreational spaces in New Bedford are managed by the Dept. of Parks Recreation and Beaches and maintained by the Dept. of Public Infrastructure.

COMPLETE FOR HISTORIC RESOURCE PROJECTS ONLY

CPA Compliance (1000 Character Maximum)

- Describe how the proposed project complies with the [U.S. Secretary of the Interior's Standards for Rehabilitation](#), as required by the CPA legislation under the definition of rehabilitation.
- Describe how the applicant will ensure compliance with these standards as the project is ongoing, including an identification of who will make historic preservation determinations.

N/A

COMPLETE FOR PROJECTS WITH ACCESSIBILITY REQUIREMENTS ONLY

CPA Compliance (500 Character Maximum)

- Describe how the proposed project complies with the [ADA/MAAB Regulations](#).

N/A

COMPLETE FOR COMMUNITY HOUSING PROJECTS ONLY

CPA Compliance (500 Character Maximum)

- Describe how the proposed project complies with CPA affordability requirements (100% of AMI for New Bedford)
- Describe the number and types of units (e.g.: 1br, 2br).
- Provide a complete Development Budget and an Operating Budget (for rental properties).

N/A

PROJECT FINANCIAL INFORMATION

1 FINANCIAL INFORMATION (2000 Character Maximum)

- Describe all successful and unsuccessful attempts to secure funding and/or in-kind contributions, donations, or volunteer labor for the project. A bullet point list is acceptable.
- Will the project require CPA funding over multiple years? If so, provide estimated annual funding requirements.
- What is the basis for the total CPA request?
- How will the project be affected if it does not receive CPA funds or receives a reduced amount?

FY22 CPA funding was used for the design phase of this project. We are requesting CPA funding to purchase and install the signs at the major City Parks.

This CPA request is based on pricing and cost estimate by Poyant Signs, the project designers. The sign is a custom product designed and produced by Poyant Signs. We would have to look for other funding sources if we don't receive the CPA funding. We would phase in park signage at major parks with partial funding.

PROJECT SCHEDULE – PROJECT BUDGET – FUNDING SOURCE SUMMARY

PROJECT SCHEDULE

Please provide a project timeline below, noting all project milestones. Please note the City Council must approve all appropriations of CPA funds. Grant funding will not be available for disbursement until July 1, 2024.

	ACTIVITY	ESTIMATED DATE
PROJECT START DATE:	Contract awarded for production and installation of the signs	8/2024
PROJECT MILESTONE:	Contract is signed, production begins	9/2024
50% COMPLETION STAGE:	Signs are fabricated pending installation	11/2024
PROJECT MILESTONE:	Installation of signs begins	11/2024
PROJECT COMPLETION DATE:	Installation of signs is completed	6/2025

ANTICIPATED PROJECT BUDGET

Please include a **complete itemized budget** of all project expenses, including the proposed funding source for each expense, with your application. Note: CPA funds cannot be used for maintenance.

If the project received CPA funds in another fiscal year, please include this amount on a separate line, not on line 1.

FUNDING SOURCES		EXPENSES				
		STUDY	SOFT COSTS*	ACQUISITION	CONSTRUCTION**	TOTAL
1	NEW BEDFORD CPA FY24***	\$	\$	\$	\$ 322,510.58	\$ 322,510.58
2		\$	\$	\$	\$	\$
3		\$	\$	\$	\$	\$
4		\$	\$	\$	\$	\$
5		\$	\$	\$	\$	\$
6		\$	\$	\$	\$	\$
7		\$	\$	\$	\$	\$
TOTAL PROJECT COSTS		\$	\$	\$	\$ 322,510.58	\$ 322,510.58

* Soft costs include design, professional services, permitting fees, closing costs, legal, etc.

** Construction refers to new construction, rehabilitation, preservation, restoration work, and/or accessibility related expenses.

***New Bedford CPA (Line 1) amount should match the amount requested on the application cover page.

ANTICIPATED FUNDING SOURCE SUMMARY

Please explain the current status of each funding source (i.e., submitting application on X date, applied on X date, received award notification on X date, funds on hand, etc.). For sources where funding has been awarded or funds are on hand, please include documentation from the funding source (e.g., commitment letter, bank statement) in application packet.

FUNDING SOURCE		STATUS OF FUNDING
1	CPA	pending this application
2		
3		
4		
5		
6		
7		

CONSTRUCTION BUDGET
To be completed for construction projects only

ACTIVITY	CPA FUNDS	OTHER FUNDS	TOTAL
Acquisition Costs			
Land	\$	\$	\$
Existing Structures	\$	\$	\$
Other acquisition costs	\$	\$	\$
Site Work (not in construction contract)			
Demolition/clearance	\$	\$	\$
Other site costs	\$	\$	\$
Construction/Project Improvement Costs			
New Construction	\$	\$	\$ 248,085.06
Rehabilitation	\$	\$	\$
Performance bond premium	\$	\$	\$
Construction contingency (30%)	\$	\$	\$ 74,425.52
Other		\$	\$
Architectural and Engineering (See Designer Fee Schedule for guidance): https://www.mass.gov/files/design_fee_schedule-dsb_2015_2007.pdf			
Architect fees	\$	\$	\$
Engineering fees	\$	\$	\$
Other A & E fees	\$	\$	\$
Other Owner Costs			
Appraisal fees	\$	\$	\$
Survey	\$	\$	\$
Soil boring/environmental/LBP	\$	\$	\$
Tap fees and impact fees	\$	\$	\$
Permitting fees	\$	\$	\$
Legal fees	\$	\$	\$
Other	\$	\$	\$
Miscellaneous Costs			
Developer fees	\$	\$	\$
Project reserves	\$	\$	\$
Relocation costs	\$	\$	\$
Project Administration & Management Costs			
Marketing/management	\$	\$	\$
Operating/Maintenance	\$	\$	\$
Taxes	\$	\$	\$
Insurance	\$	\$	\$
Other	\$	\$	\$
TOTAL	\$	\$	\$ 322,510.58

**CERTIFICATE OF VOTE OF CORPORATION AUTHORIZING
EXECUTION OF CORPORATE AGREEMENTS**

At a meeting of the Board of Directors of _____(organization) duly called and held on _____, 20____ at which a quorum was present and acting throughout, the following vote was duly adopted.

VOTED: That _____(person), the _____(title) of the corporation, be and hereby is authorized to affix the Corporate Seal, sign and deliver in the name and on behalf of the corporation, contract documents with the City of New Bedford, the above mentioned documents to include but not be limited to Bids, Proposals, Deeds, Purchase and Sales Agreements, Agreements, Contracts, Leases, Licenses, Releases and Indemnifications; and also to seal and execute, as above, surety company bonds to secure bids and proposals and the performance of said contract and payment for labor and materials, all in such form and on such terms and conditions as he/she, by the execution thereof, shall deem proper.

A TRUE COPY, ATTEST:

Name (printed)

_____(Affix Corporate Seal)
Signature

Title

Date

=====

TAX COMPLIANCE CERTIFICATION

Pursuant to Chapter 62C of the Massachusetts General Laws, Section 49A(b), I, the undersigned, authorized signatory for the below named contractor, do hereby certify under the pains and penalties of perjury that said contractor has complied with all laws of the Commonwealth of Massachusetts relating to taxes, reporting of employees and contractors, and withholding and remitting child support.

Signature

Print Name

Organization name

Federal Tax ID #

Date



11/14/2023

Valovia Costa

Assistant Project Manager
City of New Bedford | Parks Recreation & Beaches
181 Hillman Street, Bld 3, New Bedford, MA 02740
Office: 508.961.3015 Cell: 508.685.4677
Email: Valovia.Costa@newbedford-ma.gov

Project Specifications	Qty	Price
<ul style="list-style-type: none">• UEB transcription of provided document• 12"x6" braille only• Aluminum plaque, trimmed tight to braille, holes in 4 corners	20	\$6,000 + shipping

Note: National Braille Press is a nonprofit; our services are not taxed.
This quote is valid for 90 days.

Shipping cost not included.

Work may begin upon receipt of a purchase order or credit card.

Thank you for taking the time to contact National Braille Press. We are an organization that offers services for the blind and visually impaired communities. We strive to create fair advantages for these communities by producing print material into braille and large print formats.

We hope to work in partnership with your organization. We would greatly appreciate a chance to discuss these options further.

Sincerely,

April Wildes

Sales Executive

617-425-2439

awildes@nbp.org



FY24 CPA Budget City Wide Signage Proposal

Parks Recreation & Beaches

Sign installation at Major Parks	\$	241,885.06
Braille Plaques + Shipping	\$	6,200.00
Construction Total	\$	248,085.06
Contingency (30%)	\$	74,425.52
Project Total	\$	322,510.58



125 Samuel Barnet Boulevard
 New Bedford, MA 02745
 t 800.544.0961 | f 508.995.6114
 www.poyantsigns.com

19427-R3
Proposal #: **Phase 1**
Proposal Date: **10/18/2023**
Expiration Date: **11/1/2023**

Sold To:	Job Location:
NEW BEDFORD, CITY OF PARKS, RECREATION & BEACHES 181 HILLMAN STREET, BUILDING 3 NEW BEDFORD, MA 02740	NEW BEDFORD PARKS AND RECREATION Multiple locations NEW BEDFORD MA 02740 REQUESTED BY: Volovia

POYANT SIGNS INC (HEREINAFTER CALLED THE "COMPANY") HEREBY PROPOSES TO FURNISH ALL THE LABOR, MATERIALS, TOOLS, EQUIPMENT, WORKERS COMPENSATION AND LIABILT Y INSURANCE NECESSARY TO COMPLETE IN A THOROUGHLY WORKMANLIKE MANNER ALL WORK NECESSARY TO THE FABRICATION OF THE FOLLOWING (THE "DISPLAY").

Sign Type	Description	Qty	Unit Cost	Total
Exterior				
1A-R3	Double Sided Non-Illuminated Monument Sign SCOPE: Manufacture and install 7'-11" x 3'-11" x 8" deep custom fabricated aluminum angle monument sign clad w/ .090 aluminum. To have four (4) 2" aluminum angle frame cabinets mounted to front of monument sign and one (1) vandal proof locking cabinet mounted to back. To have 1/2" thick acrylic dimensional graphics mounted to front and back. INSTALLATION: Qty (1) 4" SCH 40 aluminum pole to be in direct burial concrete foundation of 3'-3" x 3'-9" x 4' deep. DRAWING: Per Poyant design drawing 19427.1A-R3 PARKS: Brooklawn Park (2) Ashley Park (1) Hazelwood Park (2) Fort Taber Park (1) Riverside Park (1) Buttonwood Park (2)	9	\$ 15,899.00	\$ 143,091.00
2A-R3	Double Sided Non-Illuminated Monument Sign SCOPE: Manufacture and install 5'-5" x 3'-4" x 8" deep custom fabricated aluminum angle monument sign clad w/ .090 aluminum. To have two (2) 2" aluminum angle frame cabinets mounted to front of monument sign and one (1) vandal proof locking cabinet mounted to back. To have 1/2" thick acrylic dimensional graphics mounted to front and back. INSTALLATION: Qty (1) 4" SCH 40 aluminum pole to be in direct burial concrete foundation of 18" diameter x 4' deep. DRAWING: Per Poyant design drawing 19427.2A-R3 PARKS: Brooklawn Park (1) Ashley Park (1) Riverside Park (1) Dias Field (1) Buttonwood Park (1)	5	\$ 10,499.00	\$ 52,495.00

3A-R3	<p>Double Sided Non Illuminated Fence Mount Sign</p> <p>SCOPE: Manufacture and install 3' x 2'-4" double sided non-illuminated fence mounted sign. To consist of custom fabricated 1.5" aluminum angle frame and 1" aluminum angle inner frame. To have .090 faces with digitally printed vinyl graphics applied first surface.</p> <p>INSTALLATION: Mounted to existing chain link fence.</p> <p>DRAWING: Per Poyant design drawing 19427.3A-R3 dated 6/9/23</p> <p>PARKS: Brooklawn Park (1) Ashley Park (1)</p>	2	\$ 1,998.00	\$ 3,996.00
3B-R3	<p>Double Sided Non Illuminated Post & Panel Sign</p> <p>SCOPE: Manufacture and install 4' x 2'-8.25" double sided non-illuminated post and panel sign. To consist of custom fabricated 1" aluminum tube frame with .090 aluminum faces mounted between two (2) 2" x 2" aluminum square posts. Faces to have digitally printed vinyl graphics applied first surface. Poles to be masked and painted two (2) colors.</p> <p>INSTALLATION: Posts to be in direct burial 8" diameter x 3' deep concrete foundations.</p> <p>DRAWING: Per Poyant design drawing 19427.3B-R3 dated 6/9/23</p> <p>PARKS: Hazelwood Park (1) Fort Taber Park (1) Riverside Park (1) Buttonood Park (1)</p>	4	\$ 1,908.00	\$ 7,632.00
4A-R3	<p>Double Sided Non Illuminated Post & Panel Sign</p> <p>SCOPE: Manufacture and install 10' H post and panel sign. To have three (3) 1/8" thick double sided panels with die-cut vinyl applied first surface. Panels mounted to 4" x 4" aluminum post via aluminum angle mounting brackets.</p> <p>INSTALLATION: Post to be in direct burial 18" diameter x 4' deep concrete foundation.</p> <p>DRAWING: Per Poyant design drawing 19427.4A-R3 dated 6/9/23</p> <p>PARKS: Brooklawn Park (2) Hazelwood Park (2) Fort Taber Park (4) Dias Field (2) Buttonwood Park (1)</p>	11	\$ 1,849.00	\$ 20,339.00
	<p>Warranty - Poyant's exclusive three year comprehensive warranty will protect your investment with 100% coverage of labor and materials, included at no additional charge</p>	1	\$ -	\$ -

ALL MATERIAL IS GUARANTEED TO BE AS SPECIFIED, AND THE ABOVE TO BE IN ACCORDANCE WITH THE DRAWINGS AND OR SPECIFICATIONS SUBMITTED FOR THE ABOVE WORK AND COMPLETED IN A WORKMANLIKE MANNER FOR THE SUM OF :

Installation:	Included Above
Engineering:	\$ -
Permitting Acquisition Hourly Rate:	\$ 110.00
Construction Drawings:	\$ -
General Conditions:	\$ -
Special Equipment:	\$ -
Project Total:	\$ 227,663.00
Estimated Sales Tax:	\$ 14,222.06
Grand Project Total	\$241,885.06

TERMS:

50% DOWN, BALANCE DUE ON COMPLETION
(INTEREST OF 1.5% PER MONTH WILL BE ADDED TO PAST DUE ACCOUNTS)

DEPOSIT DUE UPON ACCEPTANCE: \$ 113,831.50

Clarifications:

Permit fees, inspections, sales tax are additional and will be billed at cost

Customer Initials _____

Page 2 of 9

Poyant Signs Inc Initials _____

Police Detail is additional if required.
Non-union installation during normal daytime hours
All electrical brought to sign location by others, final connection by others
Excavation assumes normal soil conditions, abnormal conditions could result in additional costs
All blocking and i
Pricing is based on project qty's and scope, significant changes to scope or qty's could impact costs

DUE TO MATERIAL COST VOLATILITY CAUSED BY INCREASED GLOBAL DEMAND, MATERIAL SHORTAGES, INFLATION AND TARIFF CHARGES, THIS PROPOSAL IS SUBJECT TO CHANGE AFTER 14 DAYS FROM PROPOSAL DATE.

Customer Initials

THE PROJECT WILL BEGIN UPON RECEIPT OF DEPOSIT PAYMENT AND WRITTEN ACCEPTANCE IS RECEIVED. PROPOSAL IS SUBJECT TO CHANGE AFTER 14 DAYS OF PROPOSAL DATE.

Customer Initials

SELLING PRICE IS SUBJECT TO CHANGE IF CUSTOMER'S APPROVAL OF THE DESIGNS AND/OR MUNICIPAL PERMIT PROCESS, DELAYS THE ABILITY TO ORDER MATERIALS FOR FABRICATION BY MORE THAN 30 DAYS FROM DATE OF ACCEPTED PROPOSAL.

Customer Initials

ANY ALTERATION FROM THE ABOVE SPECIFICATIONS INVOLVING EXTRA COSTS, WILL BE EXECUTED ONLY UPON WRITTEN ORDERS, AND WILL BECOME AN EXTRA CHARGE OVER AND ABOVE THE ESTIMATE TO BE PAID BY PURCHASER.

STANDARD TERMS AND CONDITIONS

ACCESS BEHIND WALLS for mounting hardware & electrical wiring must be provided by BUYER.

CANCELLATION: This order cannot be cancelled except with the COMPANY'S consent, and then only upon payment of the total cost of material received or commitments made, plus labor, overhead, permitting, and engineering charges applying to this order at date of cancellation.

CHANGES: Any deviation from specifications involving EXTRA COSTS will be executed upon Change Orders and will become an extra charge over and above this contract.

COLOR MATCHING cannot be guaranteed. Non-standard or non-compatible colors will be at an additional cost.

DELIVERY: Estimated delivery dates given herein are computed from receipt of all final customer approvals pertaining to the order essential to its proper execution and required regulatory permits in-hand. Shipment dates are approximate and the COMPANY is not responsible for delays or non-performance due to strikes or other abnormal manufacturing conditions, fires, embargoes, or other causes beyond COMPANY'S reasonable control.

ELECTRIC POWER: BUYER is responsible for bringing 120V power to base of freestanding signs & within 6 feet of wall signs. The only electrical connection made by Poyant Signs shall be to outside legal 120V circuits provided by the customer. Any other work must be outlined in the specifications of this proposal or will result in additional charges.

ELECTRONIC MESSAGE CENTERS ("EMC"): Standard EMC price reflects (as it may apply) a one (1) day on-site visit for "turn on," including hookup and testing of data; Broadband, Ethernet, Cellular Phone connectivity and connection to the unit provided phone line has been provided by others prior to EMC installation and connection to unit, RF cable, and connecting cable to CPU within 15 feet of building penetration. Price does not include any electrical work or any building penetrations. BUYER is responsible for providing the dedicated 120V circuits that EMC requires prior to the installation of the EMC.

FAXED SIGNATURES: Facsimile or scanned copies of this Agreement signed by the parties shall be considered for all purposes as originals and fully executed.

IRREGULAR PAYMENTS: The COMPANY may accept late payments, partial payments, or any checks or money orders marked as being payment in full or as being a settlement of any dispute without losing any of their rights under this contract for the remaining outstanding balance due or under the law. Any acceptance of such payments by Company is not, and is not to be deemed ,an agreement to change this contract in anyway. A service charge of 1.5% per month will be added to delinquent accounts.

LANDLORD APPROVAL: Permission for use of any building facilities and/or land for the installation of proposed signage is the responsibility of the BUYER.

LEDGE/FROST CLAUSE: If unusual digging conditions, i.e. ledge, water, heavy frost, marked or unmarked water and/or gas or electrical lines, etc. are encountered in ground installations, this contract is binding; however, an additional cost based on additional labor and material, plus 20% on subcontract labor and materials, will be added to the final price.

PRICES quoted are for shipment on the estimated delivery dates. Prices will be held for 14 days from date of proposal. We reserve the right to recalculate the sale price if order is not completed within three months of date of signed contracts. Deliveries delayed by the BUYER will be invoiced at time Display is ready for shipment, and payment made within ten days.

RELAMPING and any other service work performed on existing signs at time of installation will be charged on a time & materials basis;

REMOVAL, DISPOSAL, OR STORAGE of old signs is NOT part of this contract unless specifically stated.

ROOF PENETRATIONS: Rubber roof penetrations and the costs for required repairs are the responsibility of the BUYER and must be executed by a Certified Roofing Contractor selected by the BUYER. The Company can coordinate with the BUYER'S selected Roofing Contractor for the LOCATION of the penetrations, on behalf of the BUYER.

SITE DAMAGE: It is understood that heavy equipment is involved in sign installations and that tire ruts, outrigger indentations, and other incidental damage may occur. Landscaping repairs are not included in this contract.

SITE LOCATION: It is the responsibility of the BUYER to determine and mark the property boundaries for proper location of ground signs.

SOIL CONDITIONS & TOXIC CLEANUP: The parties hereby agree that the contract price is based on the presence of normal soil conditions at the sign location. BUYER hereby warrants that he knows of no unusual soil conditions or underground obstructions at said site, and agrees that in the event that such conditions are encountered, the contract price will be adjusted based on the additional labor or materials required to complete the installation.

TAXES: All taxes assessed for this sale are the responsibility of the BUYER; this includes, but is not limited to, Local, State, and Federal USE and SALES taxes. These amounts will be computed according to the regulations mandated by the governing bodies and applied to your final invoice.

TERMS: The terms of this contract shall be subject to and enforceable under the laws of the state of Massachusetts. The parties expressly waive their rights to enforce their rights hereunder in any jurisdiction other than Massachusetts and agree and consent that any dispute arising out of this contract shall be decided by a Massachusetts Court and that trial by jury is specifically waived by each party hereto for themselves or their assigns. In the event a lawsuit for collection of funds unpaid is filed, the debtor agrees that the contract interest rate of 18% shall prevail over any statutory interest rate. The debtor agrees to pay all costs of collection, including reasonable attorneys' fees.

TITLE: Ownership of Display shall at all times remain with Company until payment in full hereunder, and BUYER hereby grants Company a purchase money security interest in Display until all of the payments are made and all of the conditions herein contained are fully satisfied, at which time BUYER shall be vested with full title to Display. Buyer shall bear all risk of loss of Display after delivery or installation has been completed (where installation is part of this Agreement). BUYER hereby authorizes to Company to file, wherever it may be required, a financing statement evidencing Company's security interest in Display. In the event of removal of the Display pursuant to the Company's rights as a secured party , BUYER shall be liable to COMPANY for all labor costs and expenses for the removal of the Display. Removal of the Display shall not constitute a waiver of any rights and remedies existing at law for the breach of this agreement, and the COMPANY expressly reserves all such rights. Upon breach of this agreement BUYER agrees to pay all costs of collection including reasonable attorneys' fees.

UNFORESEEN OBSTRUCTIONS/REINFORCEMENT: BUYER shall be responsible and pay for all necessary reinforcement to building or any other structures on which Display is installed, for relocating power lines or other obstacles, and for any additional installation cost incurred by Company due to unforeseen obstructions. Company is not responsible for damage to underground utilities, landscape irrigation or other unforeseen objects. Every possible effort will be made to determine wall thickness and drilling requirements prior to installation cost estimation. However, Company will not be held responsible for unknown wall obstructions such as beams, re-bar, extreme wall thickness and/or density. The additional labor and materials required to complete installations due to these obstructions will be added to the installation price at final invoicing.

WARRANTY: Display furnished by Poyant Signs is warranted to be free of manufacturing defects for three years, effective from date of substantial completion. Warranty is VOID if account is delinquent. Exceptions will apply for banners, customer supplied signage and when purchased signage is installed by "others"

THERE ARE NO UNDERSTANDINGS OR AGREEMENTS OUTSIDE OF THIS PROPOSAL.

THIS PROPOSAL DOES NOT BECOME EFFECTIVE UNTIL SIGNED AND DATED BY THE COMPANY.

THE ABOVE PRICES, SPECIFICATIONS, AND CONDITIONS ARE SATISFACTORY AND ARE HEREBY ACCEPTED. YOU ARE AUTHORIZED TO DO THE WORK AS SPECIFIED. PAYMENY WILL BE MADE AS OUTLINED ABOVE.

Customer Name

Print Name

Authorized Signature

Date

Poyant Signs Inc

Bethany Leonard

Account Executive

Signature

Date



Customer Billing Information Form

Business Name: _____

DBA Name (if different): _____

Business Billing Address: _____

Contact Name: _____

Contact E-Mail Address: _____

Phone Number: _____ Fax Number: _____

A/P Contact Name: _____

E-Mail Address: _____

Phone Number: _____ Fax number: _____

All Invoices will be emailed Please provide correct email address

E-Mail Address ☐ Email to: _____
☐

Tax Exempt: Yes: ☐ No: ☐

If tax exempt, please attach a tax exempt/resale certificate for the state that the work is going to take place in.

Special Requirements:

Is there any other specific information required to be on the invoice in order for it to be processed upon receipt:

Project Timeline

This timeline represents a typical project lead time based on typical sign types and project complexity.

Please use it as a guide to keep in mind that some projects may be quicker, and some may take longer.

If your project needs are more urgent than what the standard lead times allow, please inform your Poyant Account Executive or Project Manager when placing your order to proceed. Rush charges may apply.

Permitting: 2 to 4 Weeks

Typical permitting time frames range from 2 to 4 weeks. It can be as little as 1 week or it can take many months. Permit time can vary greatly from project to project and location to location, and is a direct result of the turn around time of each city or town.

Final Proofing Approval: 1 Week

Poyant will produce a final proof of each sign type for your review and sign off. This timeline is dependent on your turn around process.

Production: 4 to 8 Weeks

Production time is estimated based on average sign types with average complexity.

Installation: 1 Week

1 week is an average of scheduling, coordination and installation.

Sign is Complete!

Total average time: 10-14 weeks.





125 Samuel Barnet Boulevard
New Bedford, MA 02745
t 800.544.0961 | f 508.995.6114
www.poyantsigns.com

Deposit Invoice

Proposal #: 19427-R3Phase 1
Invoice Date: 10/18/2023

Sold To:	Job Location:
NEW BEDFORD, CITY OF PARKS, RECREATION & BEACHES 181 HILLMAN STREET, BUILDING 3 NEW BEDFORD, MA 02740	NEW BEDFORD PARKS AND RECREATION Multiple locations NEW BEDFORD MA 02740 REQUESTED BY: Volovia

Order	PO Number	Salesperson	Order Date	Payment Terms	Due Date
Volovia		Bethany Leonard	10/18/2023	50% Due Upon Receipt	11/1/2023

Description	Total Price
Signage Per Attached Proposal	
Additional Requirement	
Installation:	Included Above
Engineering:	\$ -
Permitting Acquisition Hourly Rate:	\$ 110.00
Construction Drawings:	\$ -
General Conditions:	\$ -
Special Equipment:	\$ -
Project Total:	\$ 227,663.00
Estimated Sales Tax:	\$ 14,222.06
Total Proposal Amount	\$ 241,885.06
*** Final Invoice Amount May Vary Upon Completion ***	
*** Due To Sales Tax, Permit & Other Unforeseen Charges ***	
Please Pay This Deposit Amount:	\$ 113,831.50



Exclusive Brand Identity Warranty Program

Poyant is the first company in New England to provide an exclusive 3 Year Comprehensive Warranty on all aspects of the construction, paint, finish, lighting system and installation of your sign.

Our Warranty to you is supported by the largest installation and service fleet in New England.

Our Exclusive 3 Year Warranty Program Includes:

- Full service Warranty including all labor and material and covers the following:
 - Construction and framework of your display.
 - Paint finish against peeling and noticeable fading of acrylic polyurethane finishes.
 - G.E. Lexan faces are guaranteed against breakage.
 - All internal lighting components, electrical system lamps, ballasts and transformer sockets included.
 - Structural support system.
- Factory trained service technicians anywhere in New England.

Customer _____

Location _____

Install Date _____

Poyant

Date

Excludes "Acts of God", Hurricanes, Unusual Flooding, and Fire.

Poyant
Building Your Brand

NB Parks & Recreation | New Bedford, MA | Design Development | October 23, 2023



A Sign Elevation - Front View
Scale: 3/4"=1'-0"

B Sign Elevation - Side View
Scale: 3/4"=1'-0"

C Sign Elevation - Back View
Scale: 3/4"=1'-0"

Specifications

Qty = 1 31.99 Sq Ft

Double Sided Non-Illuminated Monument Sign

Sign Front

- 1 1/2" x 1 1/2" Aluminum angle frame pole cover clad with .090
- (Qty:4) 2" x 2" Aluminum angle frame cabinets secured to pole cover, clad with .090
- Cabinets secured to pole cover using tamper proof hardware
- 1/2" Thick acrylic dimensional graphics (park name and circles)
- Cabinet graphics opaque digitally printed

Sign Back

- Custom vandal proof locking cabinet with clear hindged face
- 1/2" Thick acrylic dimensional graphics

Poles & Foundation

- 4" SCH 40 Round aluminum pole
- 4'-0" D x 3'-3"W x 3'-9"WL Direct burial foundation
- Top 3" backfilled with soil

Customer To:

- Approve or provide list of park and playground rules, regulations, and prohibited activities
- Provide spanish translation of provided information
- Provide park hours of operation
- Provide QR code for audio website
- Provide vector art of the NB logo seal as requested
- Approve all park symbols
- Approve or provide prohibited activity symbols
- Provide parks & recreation phone number as requested

*Site specific VIFs will be needed per location

*All layouts and information are subject to change per park location

Colors & Materials

- 1 Paint
Brown; Satin Finish - PMS Black 4C
Pole Cover Faces & Returns
- 2 Paint
Yellow; Satin Finish - PMS 116C
Icon Cabinet Faces & Returns
- 3 Paint
Gray; Satin Finish - PMS 414C
Cabinet Faces & Returns
- 4 Paint
White; Satin Finish
Dimensional Graphics Faces & Returns
- 5 Digital Print
(Qty:2) 23 1/4" x 37 3/4"
(Qty:1) 13 1/4" x 37 3/4"
Printed 3M Opaque Control Tac
Clear UV Laminate
Full Coverage, Kiss Cut Around Outside Perimeter
1st Surface Application
PMS Black 4C
PMS 116C
PMS 414C
White
Black
- 6 Digital Print
(Qty:10) 4" x 4"
Printed 3M Opaque Control Tac
Clear UV Laminate
Full Coverage, Kiss Cut Around Outside Perimeter
1st Surface Application
PMS Black 4C
White

Poyant
Building Your Brand

125 Samuel Barnett Boulevard
New Bedford, MA 02745
800.544.0961 | poyantsigns.com

NB Parks & Recreation

New Bedford, MA

Project: 19427
NB Parks & Recreation

Sales: Bethany Leonard
Date: 06.09.23
Designer: MM

Note:
This is an original unpublished drawing created by Poyant Signs, Inc. It is submitted for your personal use in connection with a project being planned for you by Poyant Signs, Inc. It is not to be shown to anyone outside your organization, nor is it to be reproduced, copied or exhibited in any fashion until transferred.

Revisions:

UL
This sign is intended to be installed in accordance with the requirements of Article 600 of the National Electrical Code and / or other applicable local codes. This includes proper grounding and bonding of the sign.

Approved By:


Date:

Monument Sign
(Primary Park Sign)

Option A

Sign Type 19427.1A-R3

1A.1
1 of 1

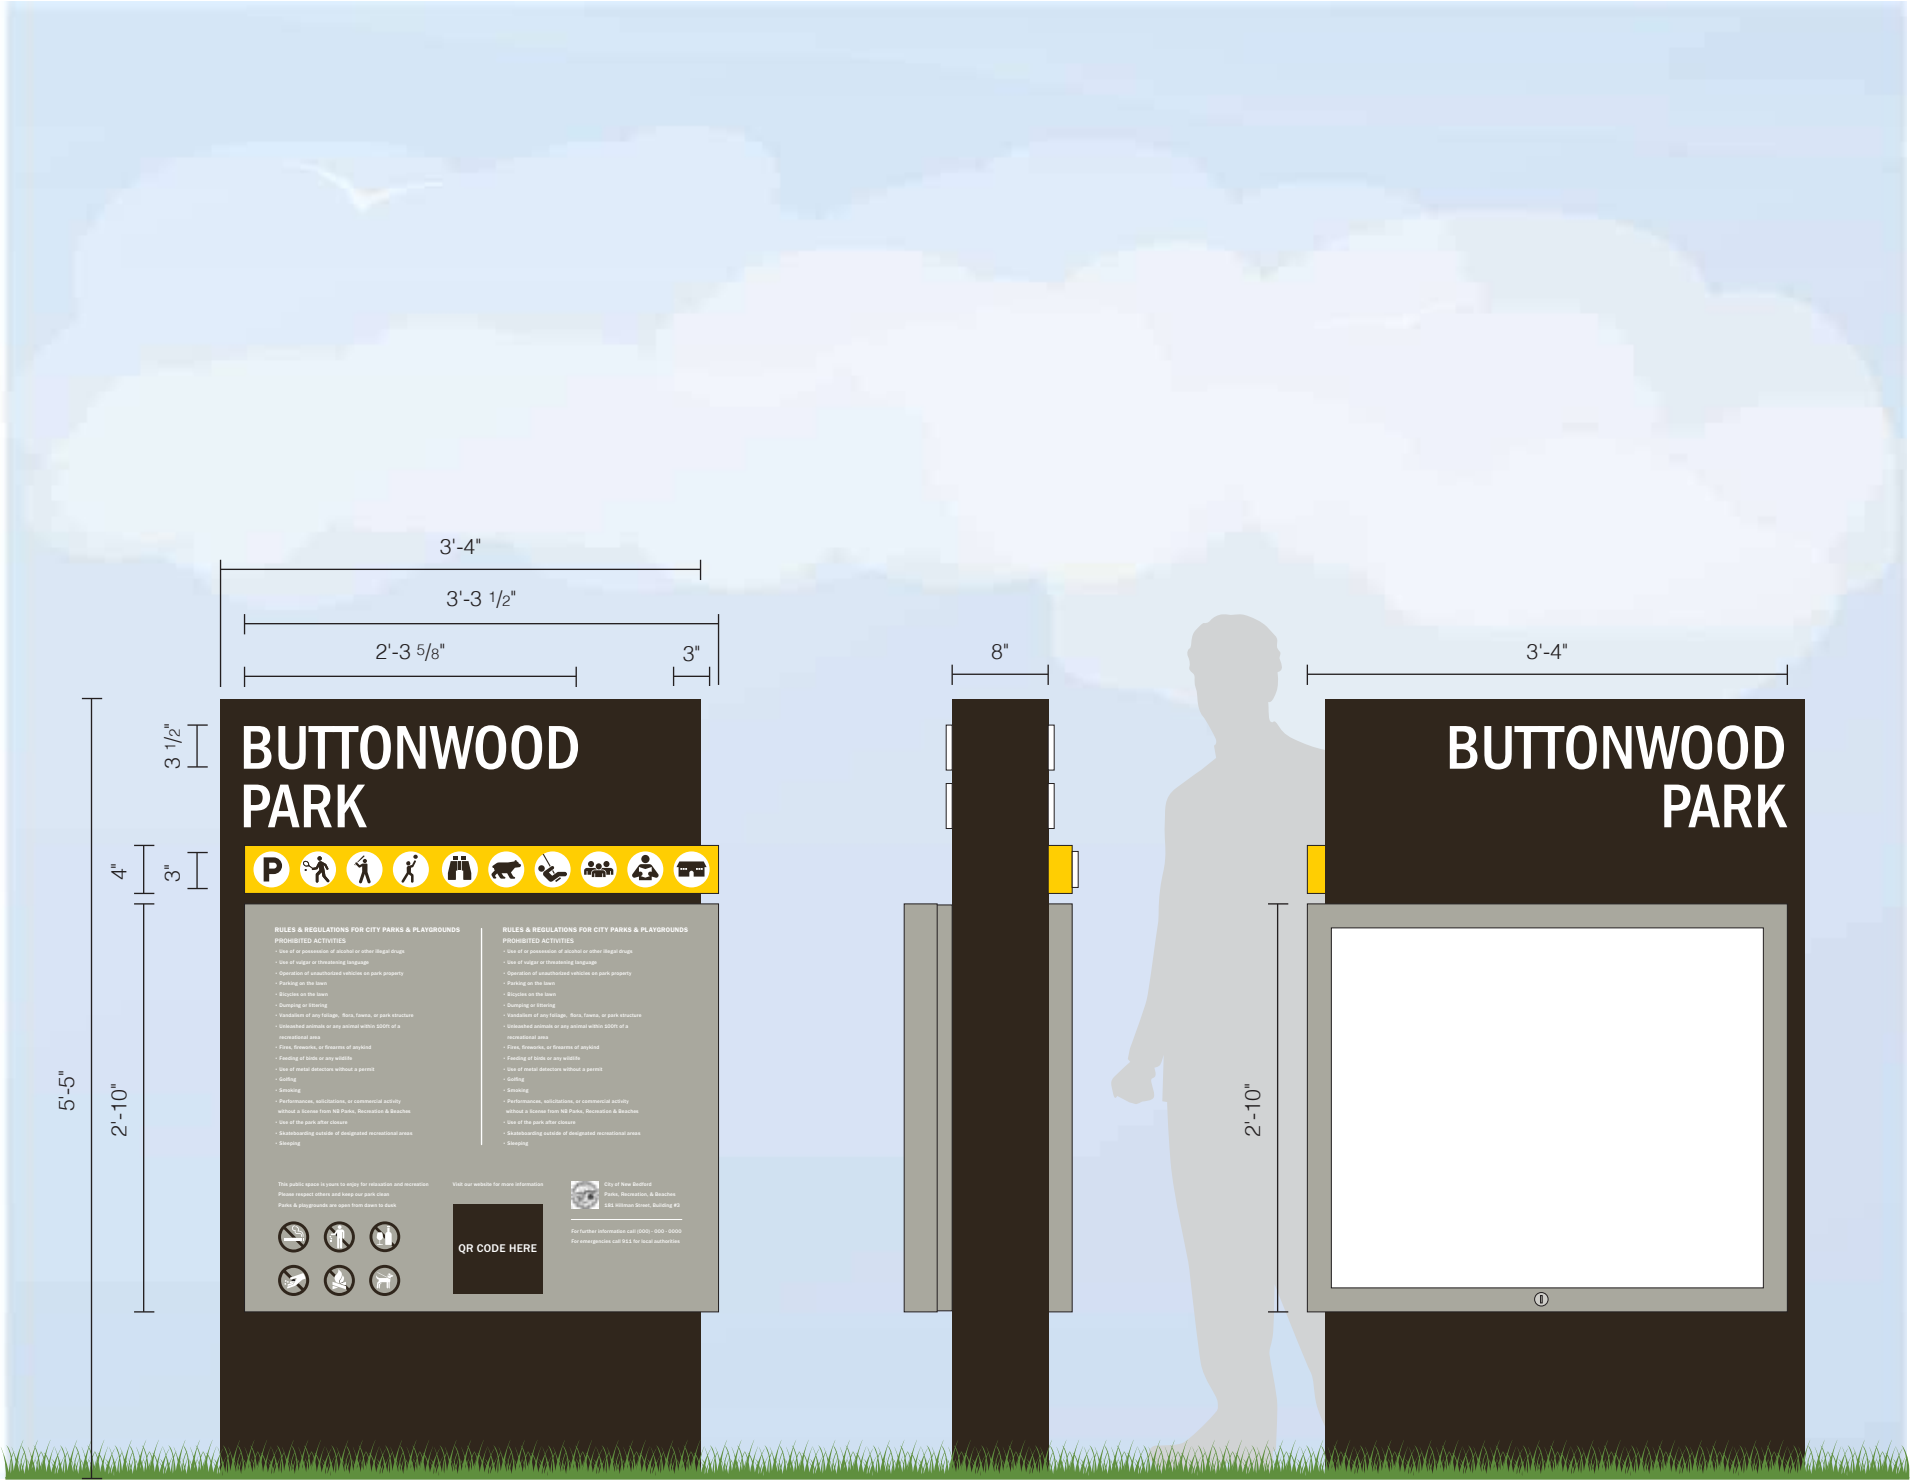

A Sign Elevation - Front View
Scale: 3/4"=1'-0"

B Sign Elevation - Side View
Scale: 3/4"=1'-0"

C Sign Elevation - Back View
Scale: 3/4"=1'-0"

Specifications

Qty = 1 18.73 Sq Ft

Double Sided Non-Illuminated Monument Sign

Sign Front

- 1 1/2" x 1 1/2" Aluminum angle frame pole cover clad with .090
- (Qty:2) 2" x 2" Aluminum angle frame cabinets secured to pole cover, clad with .090
- Cabinets secured to pole cover using tamper proof hardware
- 1/2" Thick acrylic dimensional graphics (park name and circles)
- Cabinet graphics opaque digitally printed

Sign Back

- Custom vandel proof locking cabinet with clear hindged face
- 1/2" Thick acrylic dimensional graphics

Poles & Foundation

- 4" SCH 40 Round aluminum post
- 4'-0" D x 18" Dia. Direct burial foundation
- Top 3" backfilled with soil

Customer To:

- Approve or provide list of park and playground rules, regulations, and prohibited activities
- Provide spanish translation of provided information
- Provide park hours of operation
- Provide QR code for audio website
- Provide vector art of the NB logo seal as requested
- Approve all park symbols
- Approve or provide prohibited activity symbols
- Provide parks & recreation phone number as requested

*Site specific VIFs will be needed per location

*All layouts and information are subject to change per park location

Colors & Materials

- Paint
Brown; Satin Finish - PMS Black 4C
Pole Cover Faces & Returns
- Paint
Yellow; Satin Finish - PMS 116C
Icon Cabinet Faces & Returns
- Paint
Gray; Satin Finish - PMS 414C
Cabinet Faces & Returns
- Paint
White; Satin Finish
Dimensional Graphics Faces & Returns
- Digital Print
(Qty:1) 34 1/4" x 39 3/4"
Printed 3M Opaque Control Tac
Clear UV Laminate
Full Coverage, Kiss Cut Around Outside Perimeter
1st Surface Application
PMS Black 4C
PMS 116C
PMS 414C
White
Black
- Digital Print
(Qty:9) 3" x 3"
Printed 3M Opaque Control Tac
Clear UV Laminate
Full Coverage, Kiss Cut Around Outside Perimeter
1st Surface Application
PMS Black 4C
White



125 Samuel Barnett Boulevard
New Bedford, MA 02745
800.544.0961 | poyantsigns.com

NB Parks & Recreation

New Bedford, MA

Project: 19427
NB Parks & Recreation

Sales: Bethany Leonard
Date: 06.09.23
Designer: MM

Note:
This is an original unpublished drawing created by Poyant Signs, Inc. It is submitted for your personal use in connection with a project being planned for you by Poyant Signs, Inc. It is not to be shown to anyone outside your organization, nor is it to be reproduced, copied or exhibited in any fashion until transferred.

Revisions:

NO.	DESCRIPTION

This sign is intended to be installed in accordance with the requirements of Article 600 of the National Electrical Code and / or other applicable local codes. This includes proper grounding and bonding of the sign.

Approved By:


Date:

Monument Sign
(Secondary Park Sign)

Option A

Sign Type 19427.2A-R3

2A.1
1 of 1

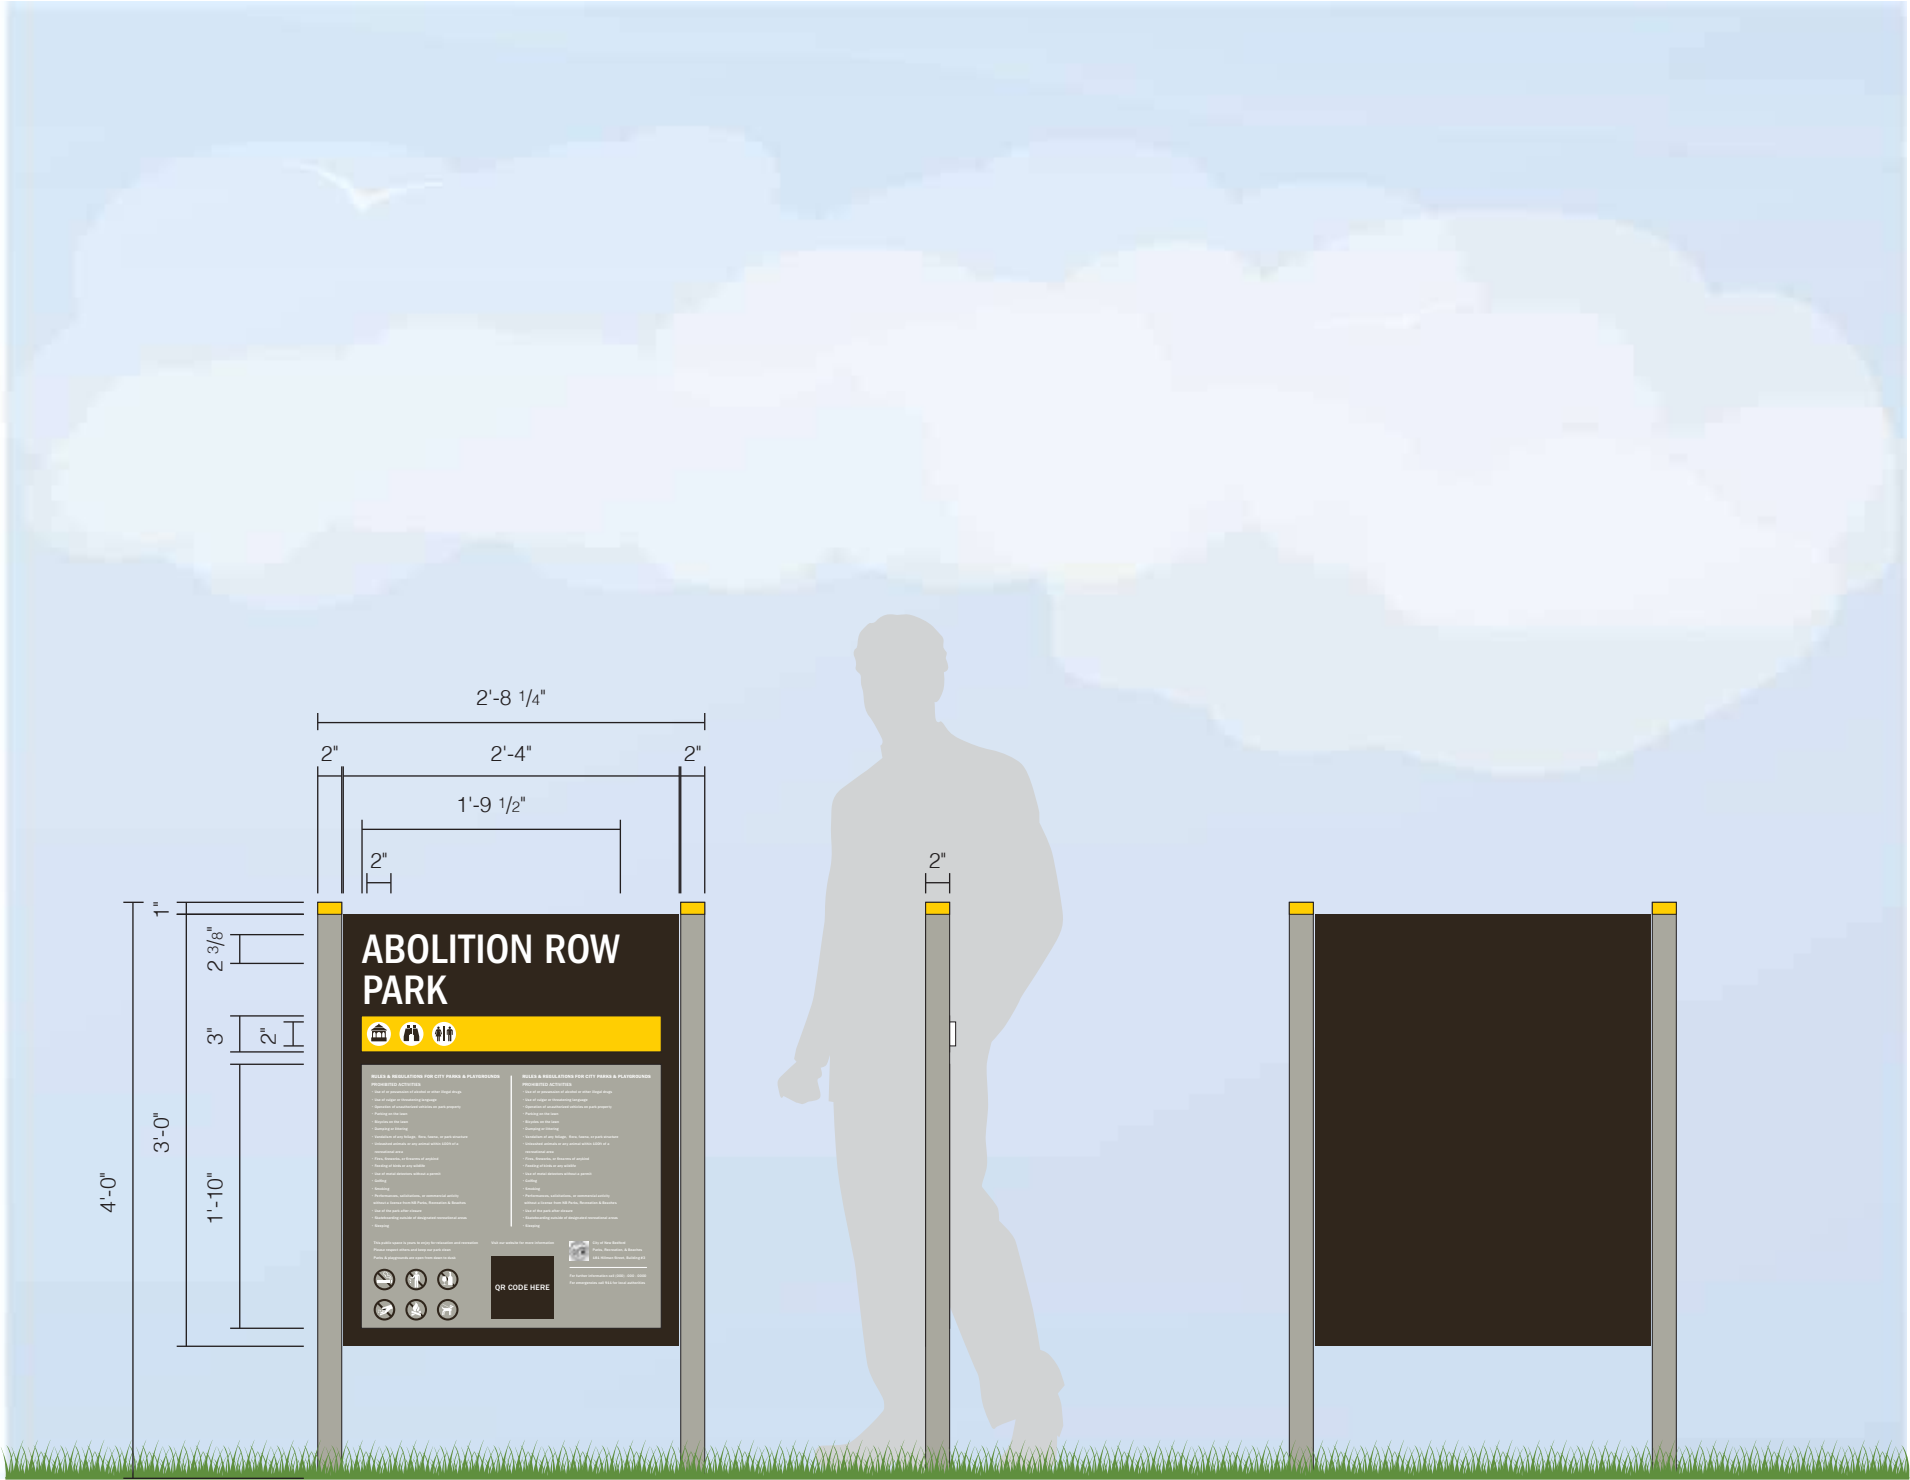

A Sign Elevation - Front View
Scale: 3/4"=1'-0"

B Sign Elevation - Side View
Scale: 3/4"=1'-0"

C Sign Elevation - Back View
Scale: 3/4"=1'-0"

Specifications	
Qty = 1	7.00 Sq Ft

Double Sided Non-Illuminated Post and Panel Sign

- Sign Panel**
- 1" x 1" Aluminum tube frame with .090 faces secured front and back
 - (Qty:2) 1" x 1" Aluminum angle frame cabinets secured to tube frame, clad with .090
 - 1/2" Thick acrylic dimensional graphics (park name and circles)
 - Opaque digitally printed graphics
 - Mounted between 2" x 2" square aluminum posts














Poles & Foundation (TBD)

- Customer To:
- Provide list of park and playground rules, regulations, and prohibited activities
 - Provide spanish translation of provided information
 - Provide any additional information or vector art requested
 - Provide park hours of operation
 - Provide QR code for audio website
 - Provide vector art of the NB logo seal as requested
 - Approve all park symbols
 - Approve or provide prohibited activity symbols
 - Provide parks & recreation phone number as requested
 - Provide list of park amenities and approve provided amenities
 - Provide section cut detail of existing foundation for proper mounting (include type and depth of each layer)

- Verify in Field (VIF):
- Photo of sign location
 - Overall size of sign location
 - Height of existing black fence

- *Site specific VIFs will be needed per location
- *All layouts and information are subject to change per park location

Colors & Materials

-  Paint
Brown; Satin Finish - PMS Black 4C
Cabinet Faces & Returns
-  Paint
Yellow; Satin Finish - PMS 116C
Pole "Cap" (Mask & Paint)
-  Paint
Gray; Satin Finish - PMS 414C
Poles & Mechanical Fasteners
-  Paint
White; Satin Finish
Dimensional Graphics Faces & Returns
-  Digital Print
(Qty:1) 22 1/4" x 25 1/4"
Printed 3M Opaque Control Tac
Clear UV Laminate
Full Coverage, Kiss Cut Around Outside Perimeter
1st Surface Application
 PMS Black 4C
 PMS 116C
 PMS 414C
 White
 Black
-  Digital Print
(Qty:3) 2" x 2"
Printed 3M Opaque Control Tac
Clear UV Laminate
Full Coverage, Kiss Cut Around Outside Perimeter
1st Surface Application
 PMS Black 4C
 White



125 Samuel Barnet Boulevard
New Bedford, MA 02745
800.544.0961 | poyantsigns.com

NB Parks & Recreation


New Bedford, MA

Project: 19427
NB Parks & Recreation

Sales: Bethany Leonard
Date: 06.09.23
Designer: MM

Note:
This is an original unpublished drawing created by Poyant Signs, Inc. It is submitted for your personal use in connection with a project being planned for you by Poyant Signs, Inc. It is not to be shown to anyone outside your organization, nor is it to be reproduced, copied or exhibited in any fashion until transferred.

Revisions:
MM 10-23-23 R6 option added to package


This sign is intended to be installed in accordance with the requirements of Article 600 of the National Electrical Code and / or other applicable local codes. This includes proper grounding and bonding of the sign.

Approved By:

Date:

Post & Panel Sign
(Secondary Park Sign)

Option B

Sign Type 19427.2B-R6

2B.1
1 of 1



A Sign Elevation - Front View
Scale: 3/4"=1'-0"

B Sign Elevation - Side View
Scale: 3/4"=1'-0"

C Sign Elevation - Back View
Scale: 3/4"=1'-0"

Specifications

Qty = 1 15.00 Sq Ft

Double Sided Non-Illuminated Post and Panel Sign

Sign Panel

- 2" x 2" Aluminum tube frame with .090 faces secured front and back
- (Qty:2) 2" x 2" Aluminum angle frame cabinets secured to tube frame, clad with .090
- 1/2" Thick acrylic dimensional graphics (park name and circles)
- Opaque digitally printed graphics
- Mounted between 4" x 4" square aluminum posts

Poles & Foundation (TBD)

Customer To:

- Provide list of park and playground rules, regulations, and prohibited activities
- Provide spanish translation of provided information
- Provide any additional information or vector art requested
- Provide park hours of operation
- Provide QR code for audio website
- Provide vector art of the NB logo seal as requested
- Approve all park symbols
- Approve or provide prohibited activity symbols
- Provide parks & recreation phone number as requested
- Provide list of park amenities and approve provided amenities
- Provide section cut detail of existing foundation for proper mounting (include type and depth of each layer)

Verify in Field (VIF):

- Photo of sign location
- Overall size of sign location
- Height of existing black fence

*Site specific VIFs will be needed per location

*All layouts and information are subject to change per park location

Colors & Materials

- 1 Paint
Brown; Satin Finish - PMS Black 4C
Cabinet Faces & Returns
- 2 Paint
Yellow; Satin Finish - PMS 116C
Pole "Cap" (Mask & Paint)
- 3 Paint
Gray; Satin Finish - PMS 414C
Poles & Mechanical Fasteners
- 4 Paint
White; Satin Finish
Dimensional Graphics Faces & Returns
- 5 Digital Print
(Qty:1) 34 1/4" x 36 1/4"
Printed 3M Opaque Control Tac
Clear UV Laminate
Full Coverage, Kiss Cut Around Outside Perimeter
1st Surface Application
PMS Black 4C
PMS 116C
PMS 414C
White
Black
- 6 Digital Print
(Qty:3) 3" x 3"
Printed 3M Opaque Control Tac
Clear UV Laminate
Full Coverage, Kiss Cut Around Outside Perimeter
1st Surface Application
PMS Black 4C
White

Poyant
Building Your Brand

125 Samuel Barnett Boulevard
New Bedford, MA 02745
800.544.0961 | poyantsigns.com

NB Parks & Recreation

New Bedford, MA

Project: 19427
NB Parks & Recreation

Sales: Bethany Leonard
Date: 06.09.23
Designer: MM

Note:

This is an original unpublished drawing created by Poyant Signs, Inc. It is submitted for your personal use in connection with a project being planned for you by Poyant Signs, Inc. It is not to be shown to anyone outside your organization, nor is it to be reproduced, copied or exhibited in any fashion until transferred.

Revisions:
MM 10-23-23 R6 option added to package



This sign is intended to be installed in accordance with the requirements of Article 600 of the National Electrical Code and / or other applicable local codes. This includes proper grounding and bonding of the sign.

Approved By:


Date:

Post & Panel Sign
(Secondary Park Sign)

Option C

Sign Type 19427.2C-R6

2C.1
1 of 1

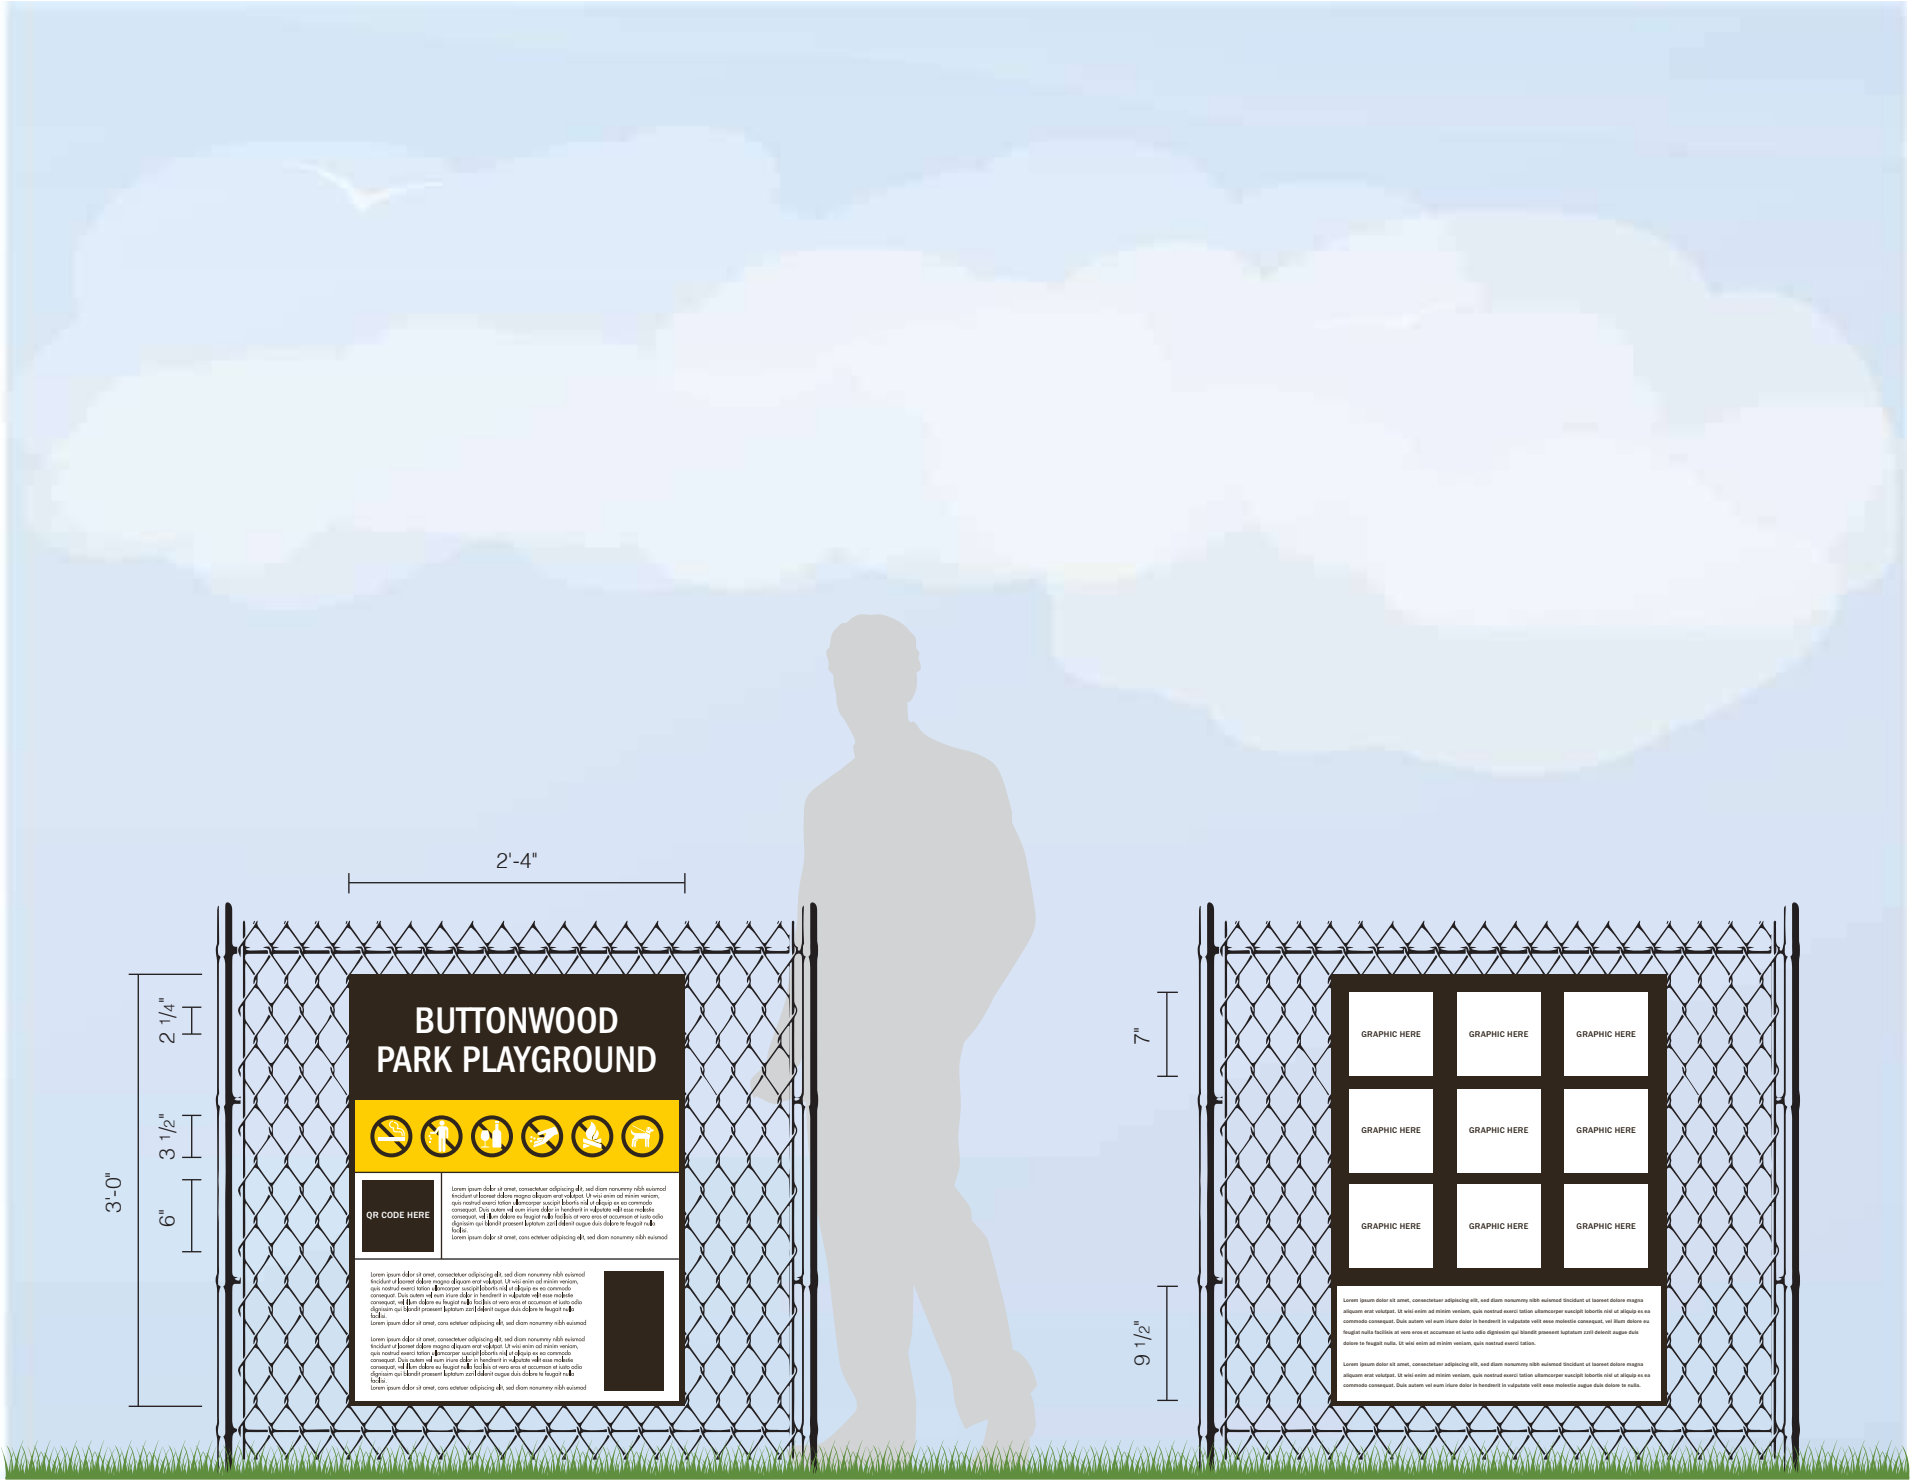

A Sign Elevation - Front View
Scale: 3/4"=1'-0"

B Sign Elevation - Back View
Scale: 3/4"=1'-0"

Specifications

Qty = 1 7.00 Sq Ft

Double Sided Non-Illuminated Fence Mounted Sign

Sign Front

- 1 1/2" x 1 1/2" Aluminum angle frame clad with .090 face secured to
- 1" x 1" Aluminum angle inner frame using tamper proof hardware
- Opaque digitally printed graphics

Sign Back

- .090 Aluminum panel secure with tamper proof hardware through fence
- to backside of cabinet through inner frame
- Opaque digitally printed graphics

Customer To:

- Provide list of park and playground rules, regulations, and prohibited activities
- Provide spanish translation of provided information
- Provide any additional information or vector art requested
- Provide park hours of operation
- Provide QR code for audio website
- Approve all park symbols
- Approve or provide prohibited activity symbols

*Site specific VIFs will be needed per location

*All layouts and information are subject to change per park location

Colors & Materials

1 Paint
Brown; Satin Finish - PMS Black 4C
Cabinet Faces & Returns, & Mechanical Fasteners

2 Digital Print
(Qty:2 Total) 28 1/8" x 36 1/8"
(Qty:1) Rules & Regulations
(Qty:1) Non-Verbal Graphics
Printed 3M Opaque Control Tac
Clear UV Laminate
Full Coverage, Kiss Cut Around Outside Perimeter
1st Surface Application

PMS Black 4C

PMS 116C

White

Black

Poyant
Building Your Brand

125 Samuel Barnett Boulevard
New Bedford, MA 02745
800.544.0961 | poyantsigns.com

NB Parks & Recreation

New Bedford, MA

Project: 19427
NB Parks & Recreation

Sales: Bethany Leonard
Date: 06.09.23
Designer: MM

Note:
This is an original unpublished drawing created by Poyant Signs, Inc. It is submitted for your personal use in connection with a project being planned for you by Poyant Signs, Inc. It is not to be shown to anyone outside your organization, nor is it to be reproduced, copied or exhibited in any fashion until transferred.

Revisions:

NO.	REVISION

UL
This sign is intended to be installed in accordance with the requirements of Article 600 of the National Electrical Code and / or other applicable local codes. This includes proper grounding and bonding of the sign.

Approved By:

Date:

Fence Mounted Sign
(Playground Sign)

Option A

Sign Type 19427.3A-R3

3A.1
1 of 1



A Sign Elevation - Front View
Scale: 3/4"=1'-0"

B Sign Elevation - Back View
Scale: 3/4"=1'-0"

Specifications

Qty = 1 7.00 Sq Ft

Double Sided Non-Illuminated Post and Panel Sign

Sign Panel

- 1" x 1" Aluminum tube frame with .090 faces secured front and back
- Opaque digitally printed graphics
- Mounted between 2" x 2" square aluminum posts

Poles & Foundation

- 2" x 2" Square aluminum posts
- 3'-0" D x 8" Dia. Direct burial foundations
- Top 6" backfilled with soil









Customer To:

- Provide list of park and playground rules, regulations, and prohibited activities
- Provide spanish translation of provided information
- Provide any additional information or vector art requested
- Provide park hours of operation
- Provide QR code for audio website
- Approve all park symbols
- Approve or provide prohibited activity symbols

*Site specific VIFs will be needed per location

*All layouts and information are subject to change per park location

Colors & Materials

-  Paint
Brown; Satin Finish - PMS Black 4C
Cabinet Faces & Returns
-  Paint
Yellow; Satin Finish - PMS 116C
Pole "Cap" (Mask & Paint)
-  Paint
Gray; Satin Finish - PMS 414C
Poles & Mechanical Fasteners
-  Digital Print
(Qty:2 Total) 28 1/8" x 36 1/8"
(Qty:1) Rules & Regulations
(Qty:1) Non-Verbal Graphics
Printed 3M Opaque Control Tac
Clear UV Laminate
Full Coverage, Kiss Cut Around Outside Perimeter
1st Surface Application
 -  PMS Black 4C
 -  PMS 116C
 -  White
 -  Black



125 Samuel Barnett Boulevard
New Bedford, MA 02745
800.544.0961 | poyant signs.com

NB Parks & Recreation

New Bedford, MA


Project: 19427
NB Parks & Recreation

Sales: Bethany Leonard
Date: 06.09.23
Designer: MM

Note:
This is an original unpublished drawing created by Poyant Signs, Inc. It is submitted for your personal use in connection with a project being planned for you by Poyant Signs, Inc. It is not to be shown to anyone outside your organization, nor is it to be reproduced, copied or exhibited in any fashion until transferred.

Revisions:

Rev	Description


This sign is intended to be installed in accordance with the requirements of Article 600 of the National Electrical Code and / or other applicable local codes. This includes proper grounding and bonding of the sign.

Approved By:


Date:

Post and Panel Sign
(Playground Sign)

Option B

Sign Type 19427.3B-R3

3B.1
1 of 1

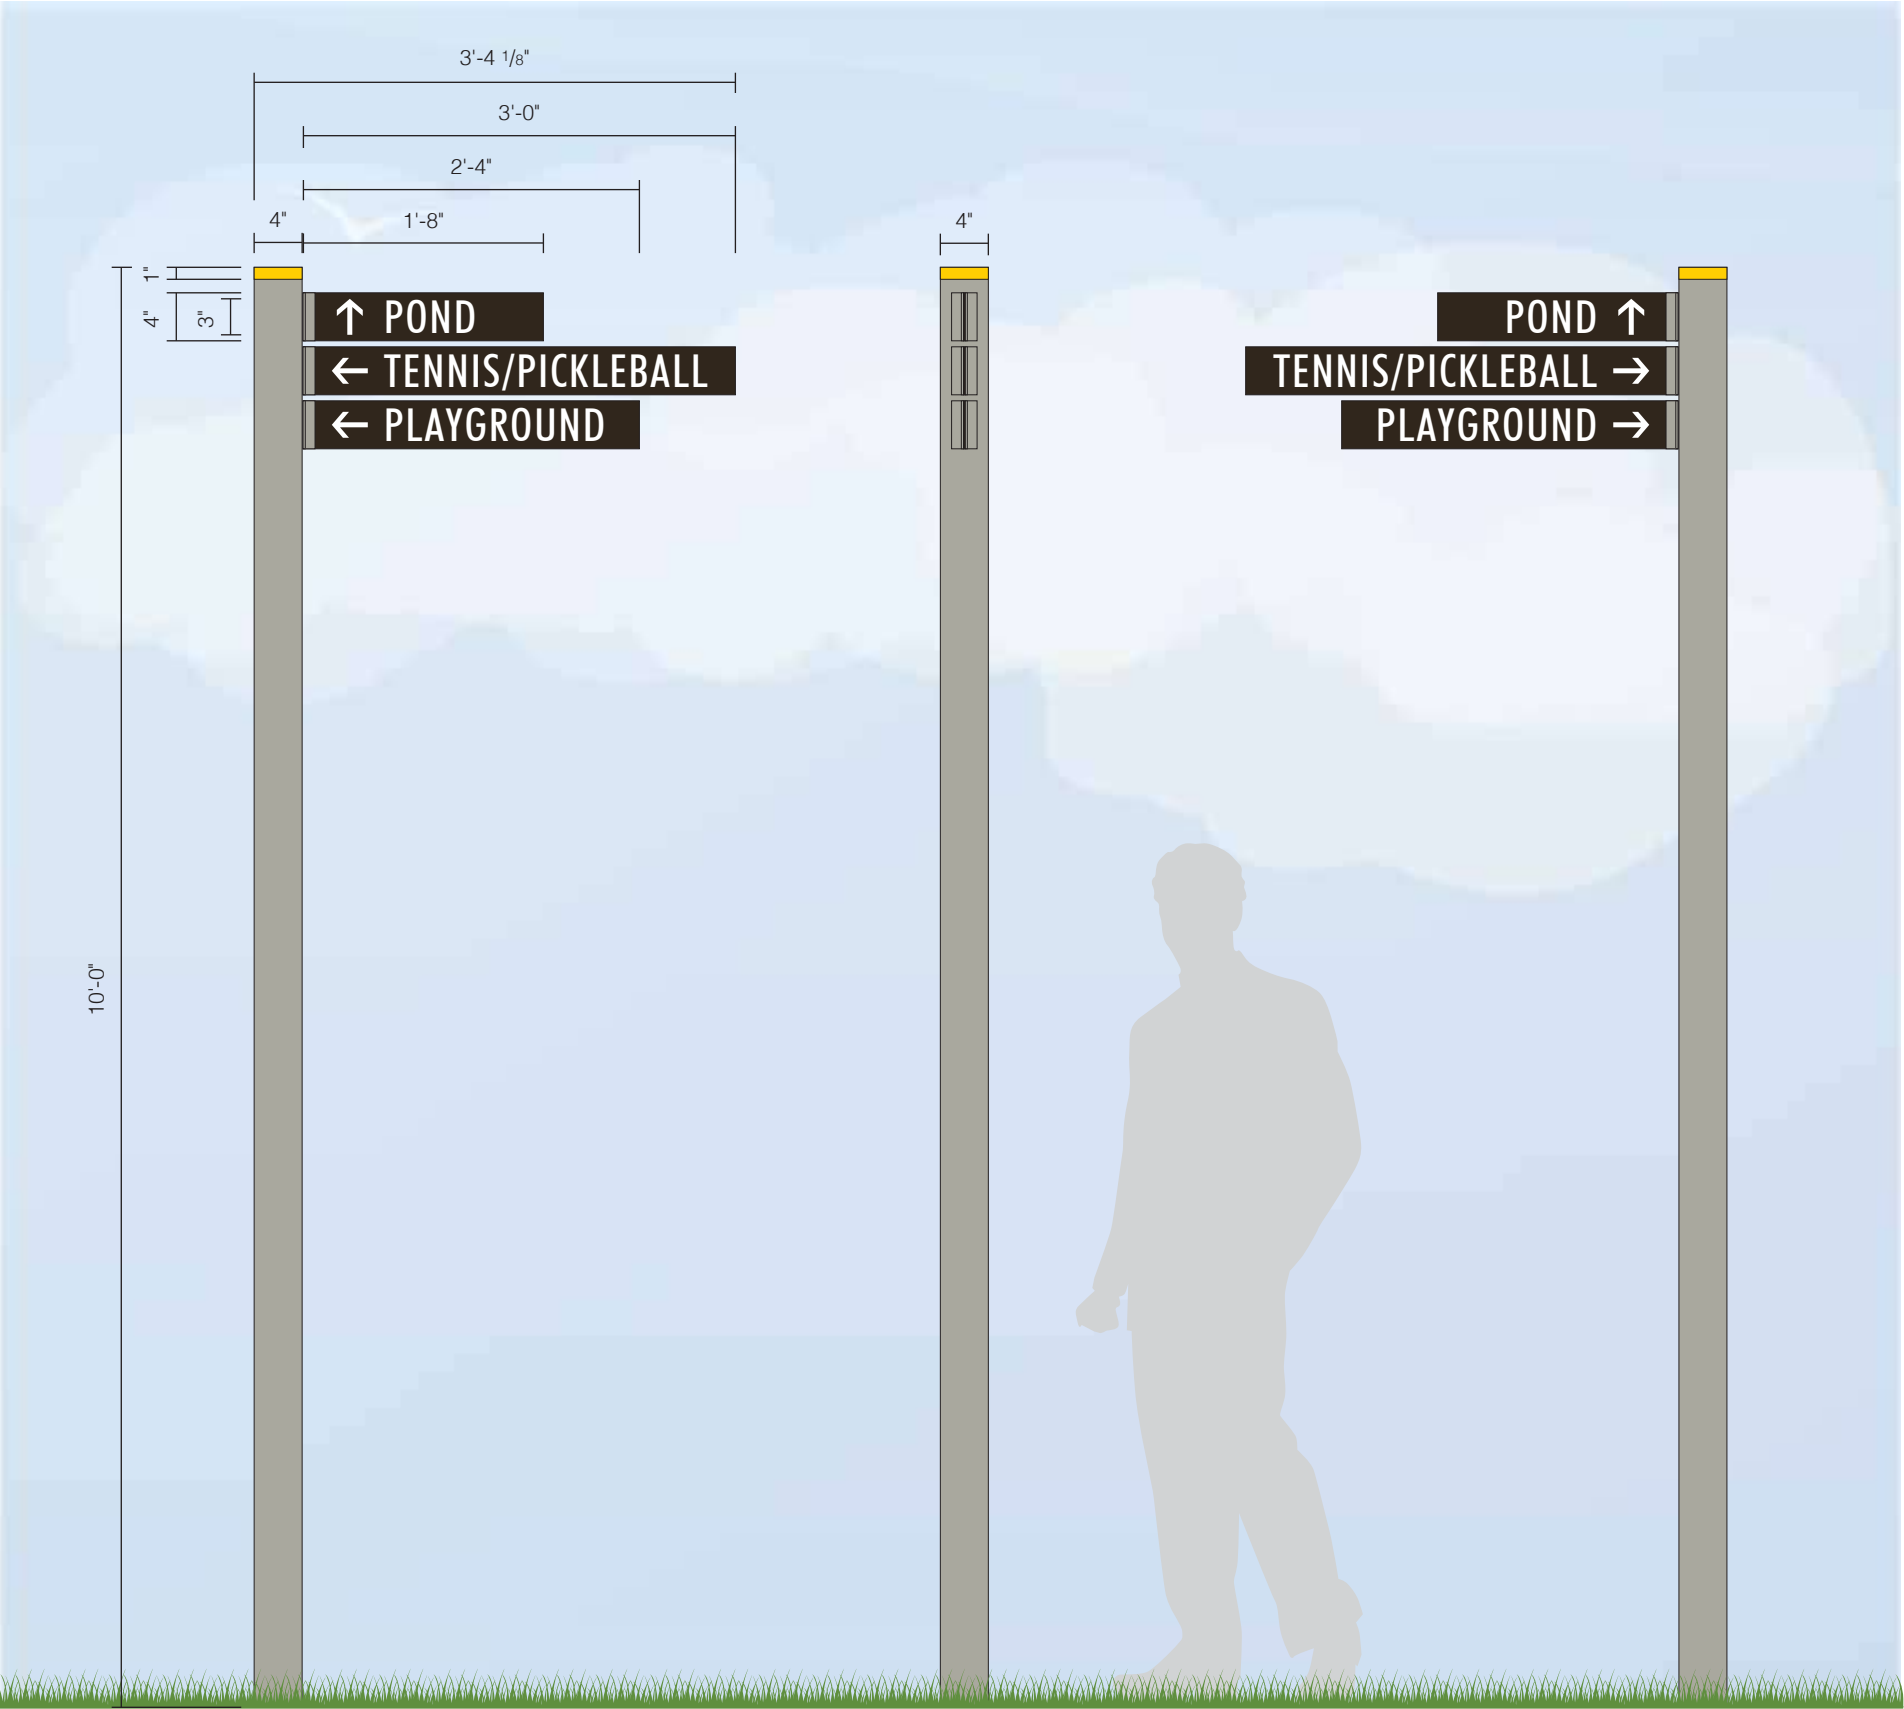

A Sign Elevation - Front View
Scale: 3/4"=1'-0"

B Sign Elevation - Side View
Scale: 3/4"=1'-0"

C Sign Elevation - Back View
Scale: 3/4"=1'-0"

Specifications	
Qty = 1	33.33 Sq Ft

Double Sided Non-Illuminated Post and Panel Sign

- Sign Panels**
- 1/8" Thick aluminum panels thru bolted with 1" x 1" aluminum angle and secured to pole using mechanical fasteners
 - Opaque vinyl graphics

- Poles & Foundation**
- 4" x 4" Square aluminum post
 - 4'-0" D x 18" Dia. Direct burial foundation
 - Top 3" backfilled with soil

Customer To:

- Approve all park titles

*Site specific VIFs will be needed per location
*All layouts and information are subject to change per park location

Colors & Materials

- | | |
|---|---|
| 1 | Paint
Brown; Satin Finish - PMS Black 4C
<i>Panel Faces & Returns</i> |
| 2 | Paint
Yellow; Satin Finish - PMS 116C
<i>Pole "Cap" (Mask & Paint)</i> |
| 3 | Paint
Gray; Satin Finish - PMS 414C
<i>Pole, Aluminum Angle, Mechanical Fasteners</i> |
| 4 | Opaque Vinyl
White; Arlon 2100-02
<i>1st Surface Application</i> |



125 Samuel Barnet Boulevard
New Bedford, MA 02745
800.544.0961 | poyantsigns.com

NB Parks & Recreation

New Bedford, MA

Project: 19427
NB Parks & Recreation

Sales: Bethany Leonard
Date: 06.09.23
Designer: MM

Note:
This is an original unpublished drawing created by Poyant Signs, Inc. It is submitted for your personal use in connection with a project being planned for you by Poyant Signs, Inc. It is not to be shown to anyone outside your organization, nor is it to be reproduced, copied or exhibited in any fashion until transferred.

Revisions:



This sign is intended to be installed in accordance with the requirements of Article 600 of the National Electrical Code and / or other applicable local codes. This includes proper grounding and bonding of the sign.

Approved By:

Date:

Post and Panel
(Large Finger Post Sign)

Option A

Sign Type 19427.4A-R3

4A.1
1 of 1



A Sign Elevation - Front View
Scale: 3/4"=1'-0"

B Sign Elevation - Side View
Scale: 3/4"=1'-0"

C Sign Elevation - Back View
Scale: 3/4"=1'-0"

Specifications

Qty = 1 6.00 Sq Ft

Double Sided Non-Illuminated Post and Panel Sign

Sign Panels

- 1/8" Thick aluminum panel thru bolted with 1" x 1" aluminum angle and secured to pole using mechanical fasteners
- Opaque vinyl graphics reverse weeded

Poles & Foundation

- 4" x 4" Square aluminum post
- 3'-0" D x 12" Dia. Direct burial foundation
- Top 6" backfilled with soil

Customer To:

- Approve all park symbols

*Site specific VIFs will be needed per location

*All layouts and information are subject to change per park location

Colors & Materials

-  Paint
Brown; Satin Finish - PMS Black 4C
Panel Faces & Returns
-  Paint
Yellow; Satin Finish - PMS 116C
Panel "Top" Faces & Returns (Mask & Paint)
-  Paint
Gray; Satin Finish - PMS 414C
Pole, Aluminum Angle, Mechanical Fasteners
-  Opaque Vinyl
White; Arlon 2100-02
1st Surface Application (Reverse Weeded)



125 Samuel Barnet Boulevard
New Bedford, MA 02745
800.544.0961 | poyantsigns.com

NB Parks & Recreation


New Bedford, MA

Project: 19427
NB Parks & Recreation

Sales: Bethany Leonard
Date: 06.09.23
Designer: MM

Note:
This is an original unpublished drawing created by Poyant Signs, Inc. It is submitted for your personal use in connection with a project being planned for you by Poyant Signs, Inc. It is not to be shown to anyone outside your organization, nor is it to be reproduced, copied or exhibited in any fashion until transferred.

Revisions:



This sign is intended to be installed in accordance with the requirements of Article 600 of the National Electrical Code and / or other applicable local codes. This includes proper grounding and bonding of the sign.

Approved By:

Date:


Post and Panel
(Small Finger Post Sign)

Option A

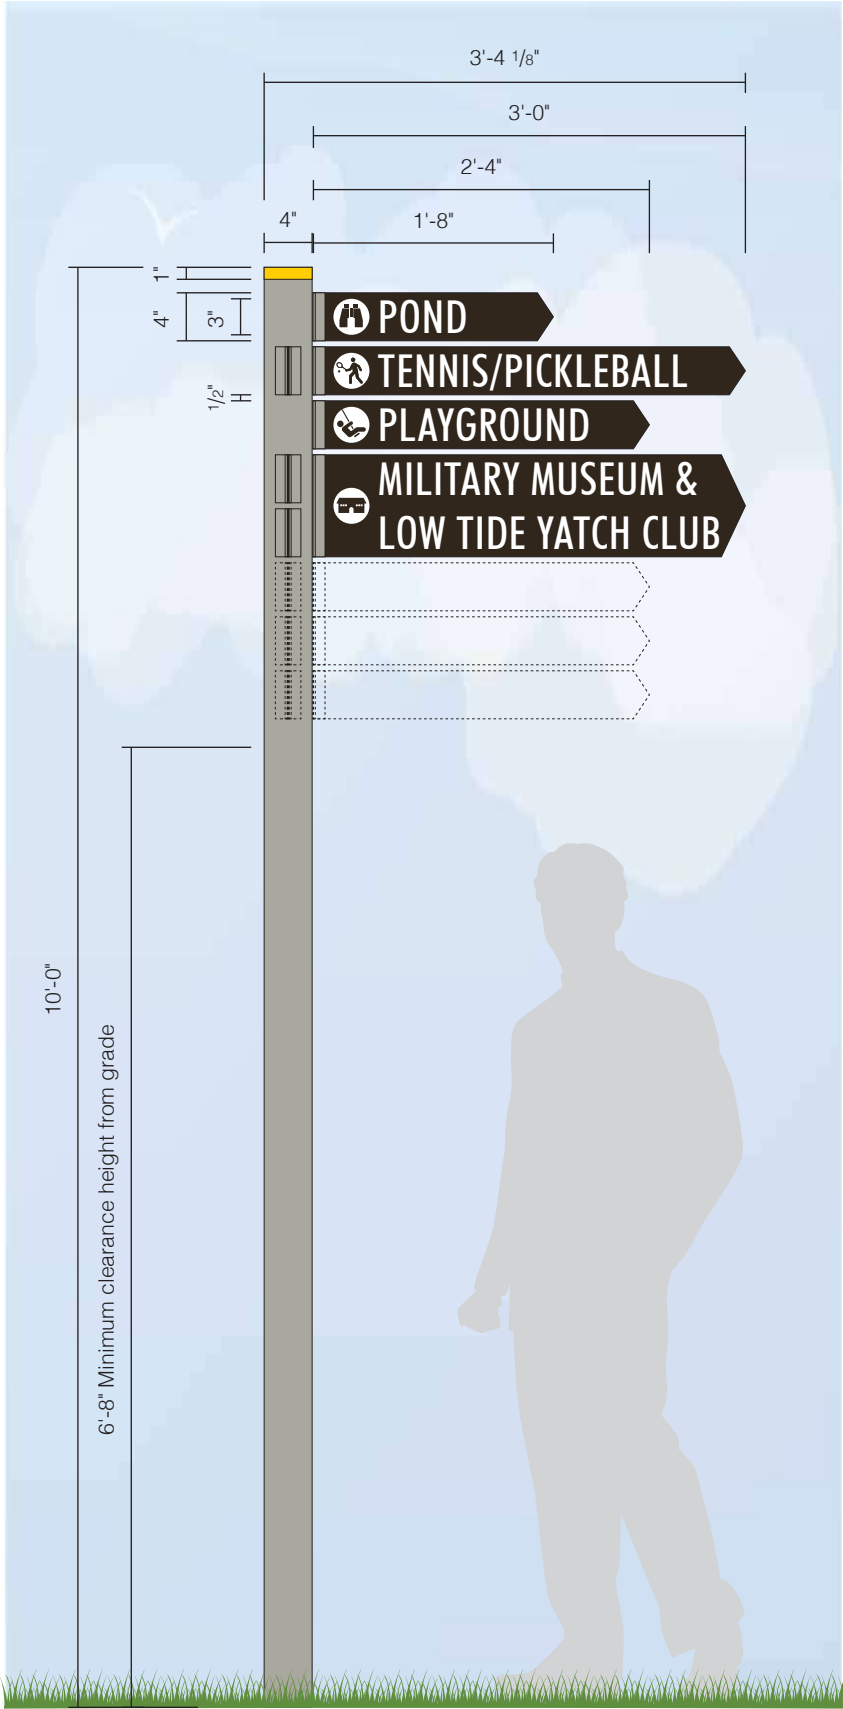

*Sign panel placement intended to be on 1-2 sides of 4 sided pole
*No more than 2 sign panels per same "height"
*Sign panel location to point toward direction of subject area

A Sign Elevation - Front View
Scale: 3/4"=1'-0"

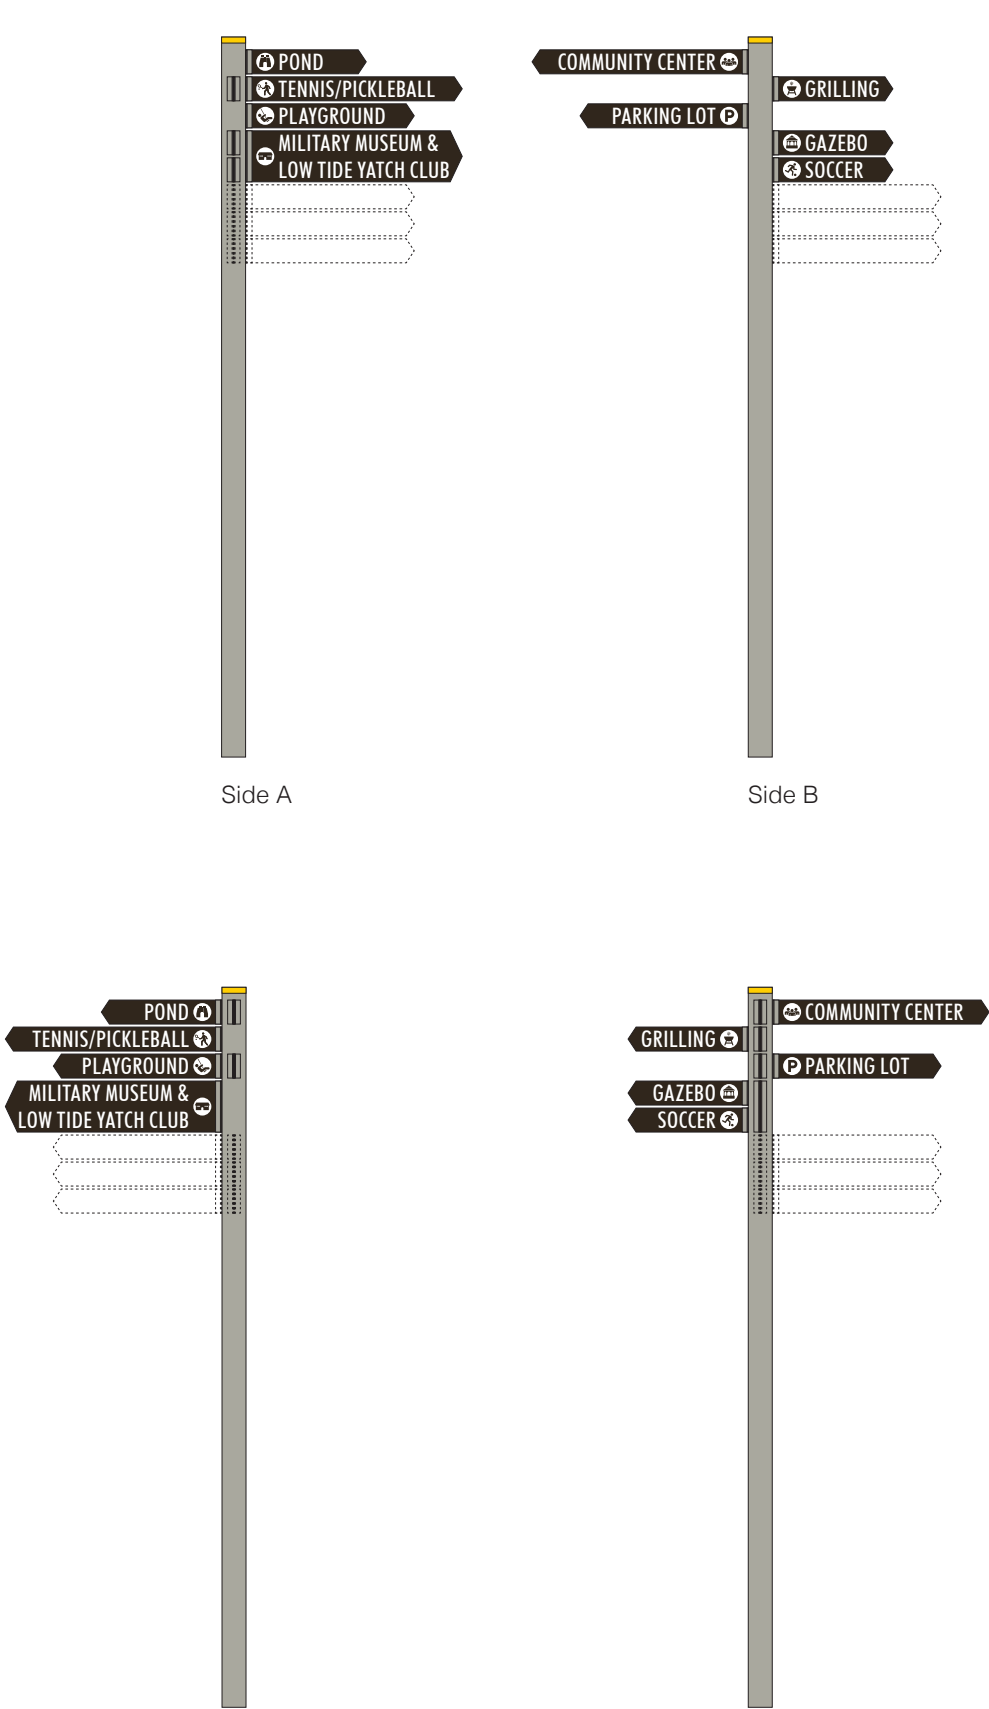

B Sign Elevation - All Views
Scale: 3/4"=1'-0"

Specifications
Qty = 1 33.33 Sq Ft

Double Sided Non-Illuminated Post and Panel Sign

Sign Panels
- 1/8" Thick aluminum panels thru bolted with 1" x 1" aluminum angle
and secured to pole using mechanical fasteners
- Opaque vinyl graphics

Poles & Foundation
- 4" x 4" Square aluminum post
- 4'-0" D x 18" Dia. Direct burial foundation
- Top 3" backfilled with soil

Customer To:
- Approve all park titles

*Site specific VIFs will be needed per location

*All layouts and information are subject to change per park location

Colors & Materials

- 1 Paint
Brown; Satin Finish - PMS Black 4C
Panel Faces & Returns
- 2 Paint
Yellow; Satin Finish - PMS 116C
Pole "Cap" (Mask & Paint)
- 3 Paint
Gray; Satin Finish - PMS 414C
Pole, Aluminum Angle, Mechanical Fasteners
- 4 Opaque Vinyl
White; Arlon 2100-02
1st Surface Application



125 Samuel Barnet Boulevard
New Bedford, MA 02745
800.544.0961 | poyantsigns.com

NB Parks & Recreation

New Bedford, MA

Project: 19427
NB Parks & Recreation

Sales: Bethany Leonard
Date: 06.09.23
Designer: MM

Note:
This is an original unpublished drawing created by Poyant Signs, Inc. It is submitted for your personal use in connection with a project being planned for you by Poyant Signs, Inc. It is not to be shown to anyone outside your organization, nor is it to be reproduced, copied or exhibited in any fashion until transferred.

Revisions:
MM 07-19-23 R4 option added to package

This sign is intended to be installed in accordance with the requirements of Article 600 of the National Electrical Code and / or other applicable local codes. This includes proper grounding and bonding of the sign.

Approved By:

Date:

Post and Panel
(Combo Finger Post Sign)

Option A


Sign Type 19427.6A-R4



A Sign Elevation - Front View
Scale: 3/8"=1'-0"

B Sign Elevation - Side View
Scale: 3/8"=1'-0"

C Sign Elevation - Back View
Scale: 3/8"=1'-0"

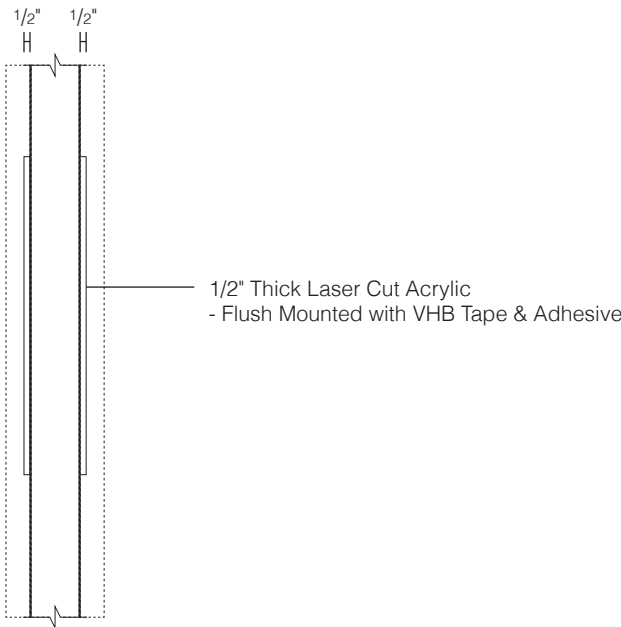

D Sign Elevation - Side Section View - Dimensional Graphics
Scale: 3/4"=1'-0"



E Reference Photo - Existing
Not to Scale



F Reference Photo - Proposed
Not to Scale

Specifications

Qty = 1 68.00 Sq Ft

Double Sided Non-Illuminated Post and Panel Sign

- *Remove & Dispose of Existing Sign, Poles, & Foundations
- *Return any existing banners to customer
- *Install in same location as existing

Sign Cabinet

- 4" x 4" x 1/8" Alum. horizontal tube welded to 4" x 4" x 1/8" alum. poles
- .090 Alum. bleedfaces secured front and back
- Opaque digitally printed graphics
- 1/2" Acrylic dimensional graphics
- Mounted between 2" x 2" square aluminum posts
- 2" x 2" x 1/8" Alum. tube frame boarder secured front and back
- Mitered corners
- (Qty: 4) Eyehooks for future banners

Poles & Foundation








- 4" x 4" x 1/8" Square aluminum poles
- 4'-0" D x 18" Dia. Direct burial foundations
- Top 3" backfilled with soil

Verify in Field (VIF):

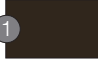- Confirm there is no required setback from street
- (if new sign is to move infront or behind previous sign location)

*Banner to be requested seperatly by customer

Colors & Materials

-  Paint
Brown; Satin Finish - PMS Black 4C
Cabinet Faces, Returns, Back, Posts, Mech. Fastners, Eye hooks
-  Paint
Yellow; Satin Finish - PMS 116C
Pole "Caps" (Mask & Paint)
-  Paint
White; Satin Finish - Akzo Nobel
Dimensional Graphics Faces & Returns
-  Digital Print
(Qty:2) 94 1/4" x 46 1/4"
Printed 3M Opaque Control Tac
Clear UV Laminate
Full Coverage
Kiss Cut Around Outside Perimeter
1st Surface Application
 Green
 White
-  Hardware
(Qty: 4) Eyebolts
Routing Eyebolt with Nut

Poyant
Building Your Brand

125 Samuel Barnet Boulevard
New Bedford, MA 02745
800.544.0961 | poyantsigns.com

NB Parks & Recreation

New Bedford, MA

Project: 19427
NB Parks & Recreation

Sales: Bethany Leonard
Date: 06.09.23
Designer: MM

Note:

This is an original unpublished drawing created by Poyant Signs, Inc. It is submitted for your personal use in connection with a project being planned for you by Poyant Signs, Inc. It is not to be shown to anyone outside your organization, nor is it to be reproduced, copied or exhibited in any fashion until transferred.

Revisions:
MM 10-23-23 R6 added to package



This sign is intended to be installed in accordance with the requirements of Article 600 of the National Electrical Code and / or other applicable local codes. This includes proper grounding and bonding of the sign.

Approved By:

Date:

Post and Panel Sign
(Zoo Sign)

Option A

Sign Type 19427.7A-R6

7A.1
1 of 1

Examples of Existing Signs in Parks



"Pet Waste" signs at Buttonwood Park. Although both signs are located within the same park and convey the same message, there is a lack of consistency on design and format.



No dog sign at Buttonwood Park. The sign needs to be replaced.

