

LOCUS
SCALE: 1" = 2,500'

NOTES:


1. TOPOGRAPHY WAS ESTABLISHED WITH THE NATIONAL OCEANIC AND ATMOSPHERIC ADMINISTRATION GEOSPATIAL DATA DISCOVERY AND ACCESS TOOL.
2. FLAGGED WETLANDS SURVEYED BY PRIME ENGINEERING, INC.


PROPERTY INFORMATION:



1. THE PROPERTY IS SHOWN ON THE
TOWN OF DARTMOUTH ASSESSORS MAPS AS MAP 85 LOT 8-4
CITY OF NEW BEDFORD ASSESSORS MAPS AS MAP 135 LOT 2
2. FOR TITLE REFERENCE TO THE SUBJECT PROPERTY REFER TO BOOK 10668, PAGE 291 IN THE BRISTOL COUNTY REGISTRY OF
DEEDS
3. THE SUBJECT PROPERTY IS LOCATED IN ZONES X, AS SCALED FROM THE FLOOD INSURANCE RATE MAP (F.I.R.M.) OF BRISTOL COUNTY, MAP
NUMBER 25005C0376F, MAP REVISED DATE JULY 7, 2009; AND MAP NUMBER 25005C0377F, MAP REVISED DATE JULY 7, 2009.

LEGEND

- • — - EXISTING FLAGGED WETLAND
- - 100 - - - EXISTING CONTOURS
x 98.5 - EXISTING SPOT ELEVATION

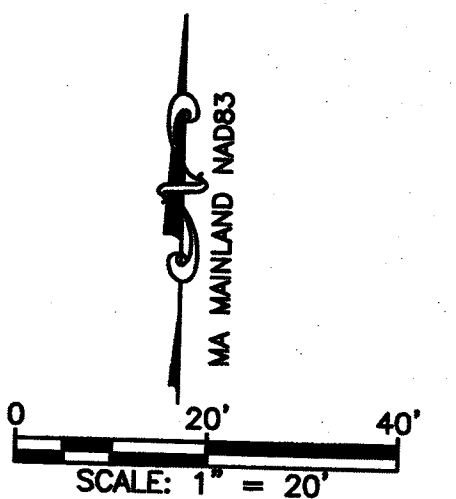

						DRAWING TITLE		O:\PROJECTS\DARTMOUTH\John Vertente Blvd\Engineering\LSF Assessment_recover.dwg	
						JURISDICTIONAL ISOLATED LAND		SCALE:	
						SUBJECT TO FLOODING ASSESSMENT		1" = 20'	
						PROJECT		DATE:	
						JOHN VERTENTE BOULEVARD		NOV. 1, 2019	
						DARTMOUTH, MASSACHUSETTS		DRAWN BY:	
						CLIENT		AJR	
						NBD SOLAR LLC		DESIGNED BY:	
								RJF	
						• CIVIL ENGINEERING • LAND SURVEYING • ENVIRONMENTAL ASSESSMENT		CHECKED BY: RJR	
						 PRIME ENGINEERING <small>INC.</small>		SHEET NO. 2 OF 4	
						P.O. BOX 1088 350 BEDFORD ST. LAKEVILLE, MA 02347 TEL: 508.947.0050 FAX: 508.947.2004		APPROVED BY: RJR	
1	12-2-19	RESPONSE TO COMMENT	EKW	RJR					
REV.	DATE	DESCRIPTION	BY	APP.					

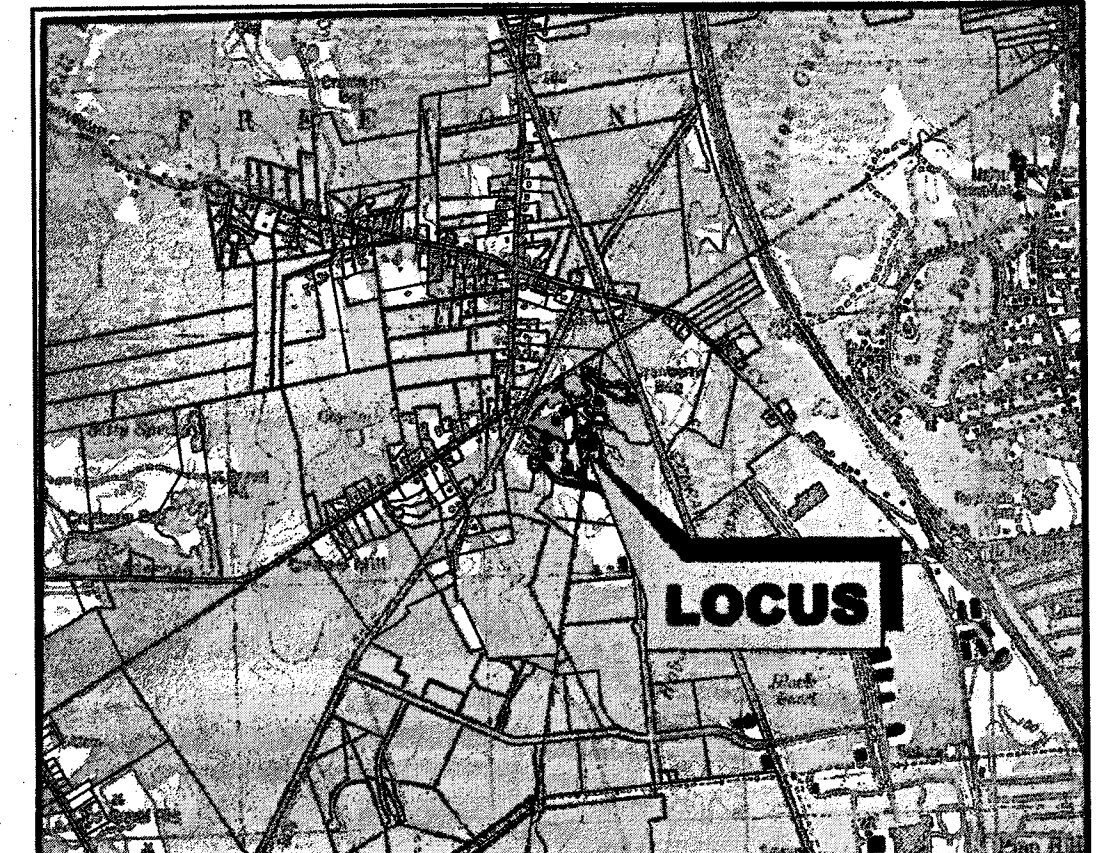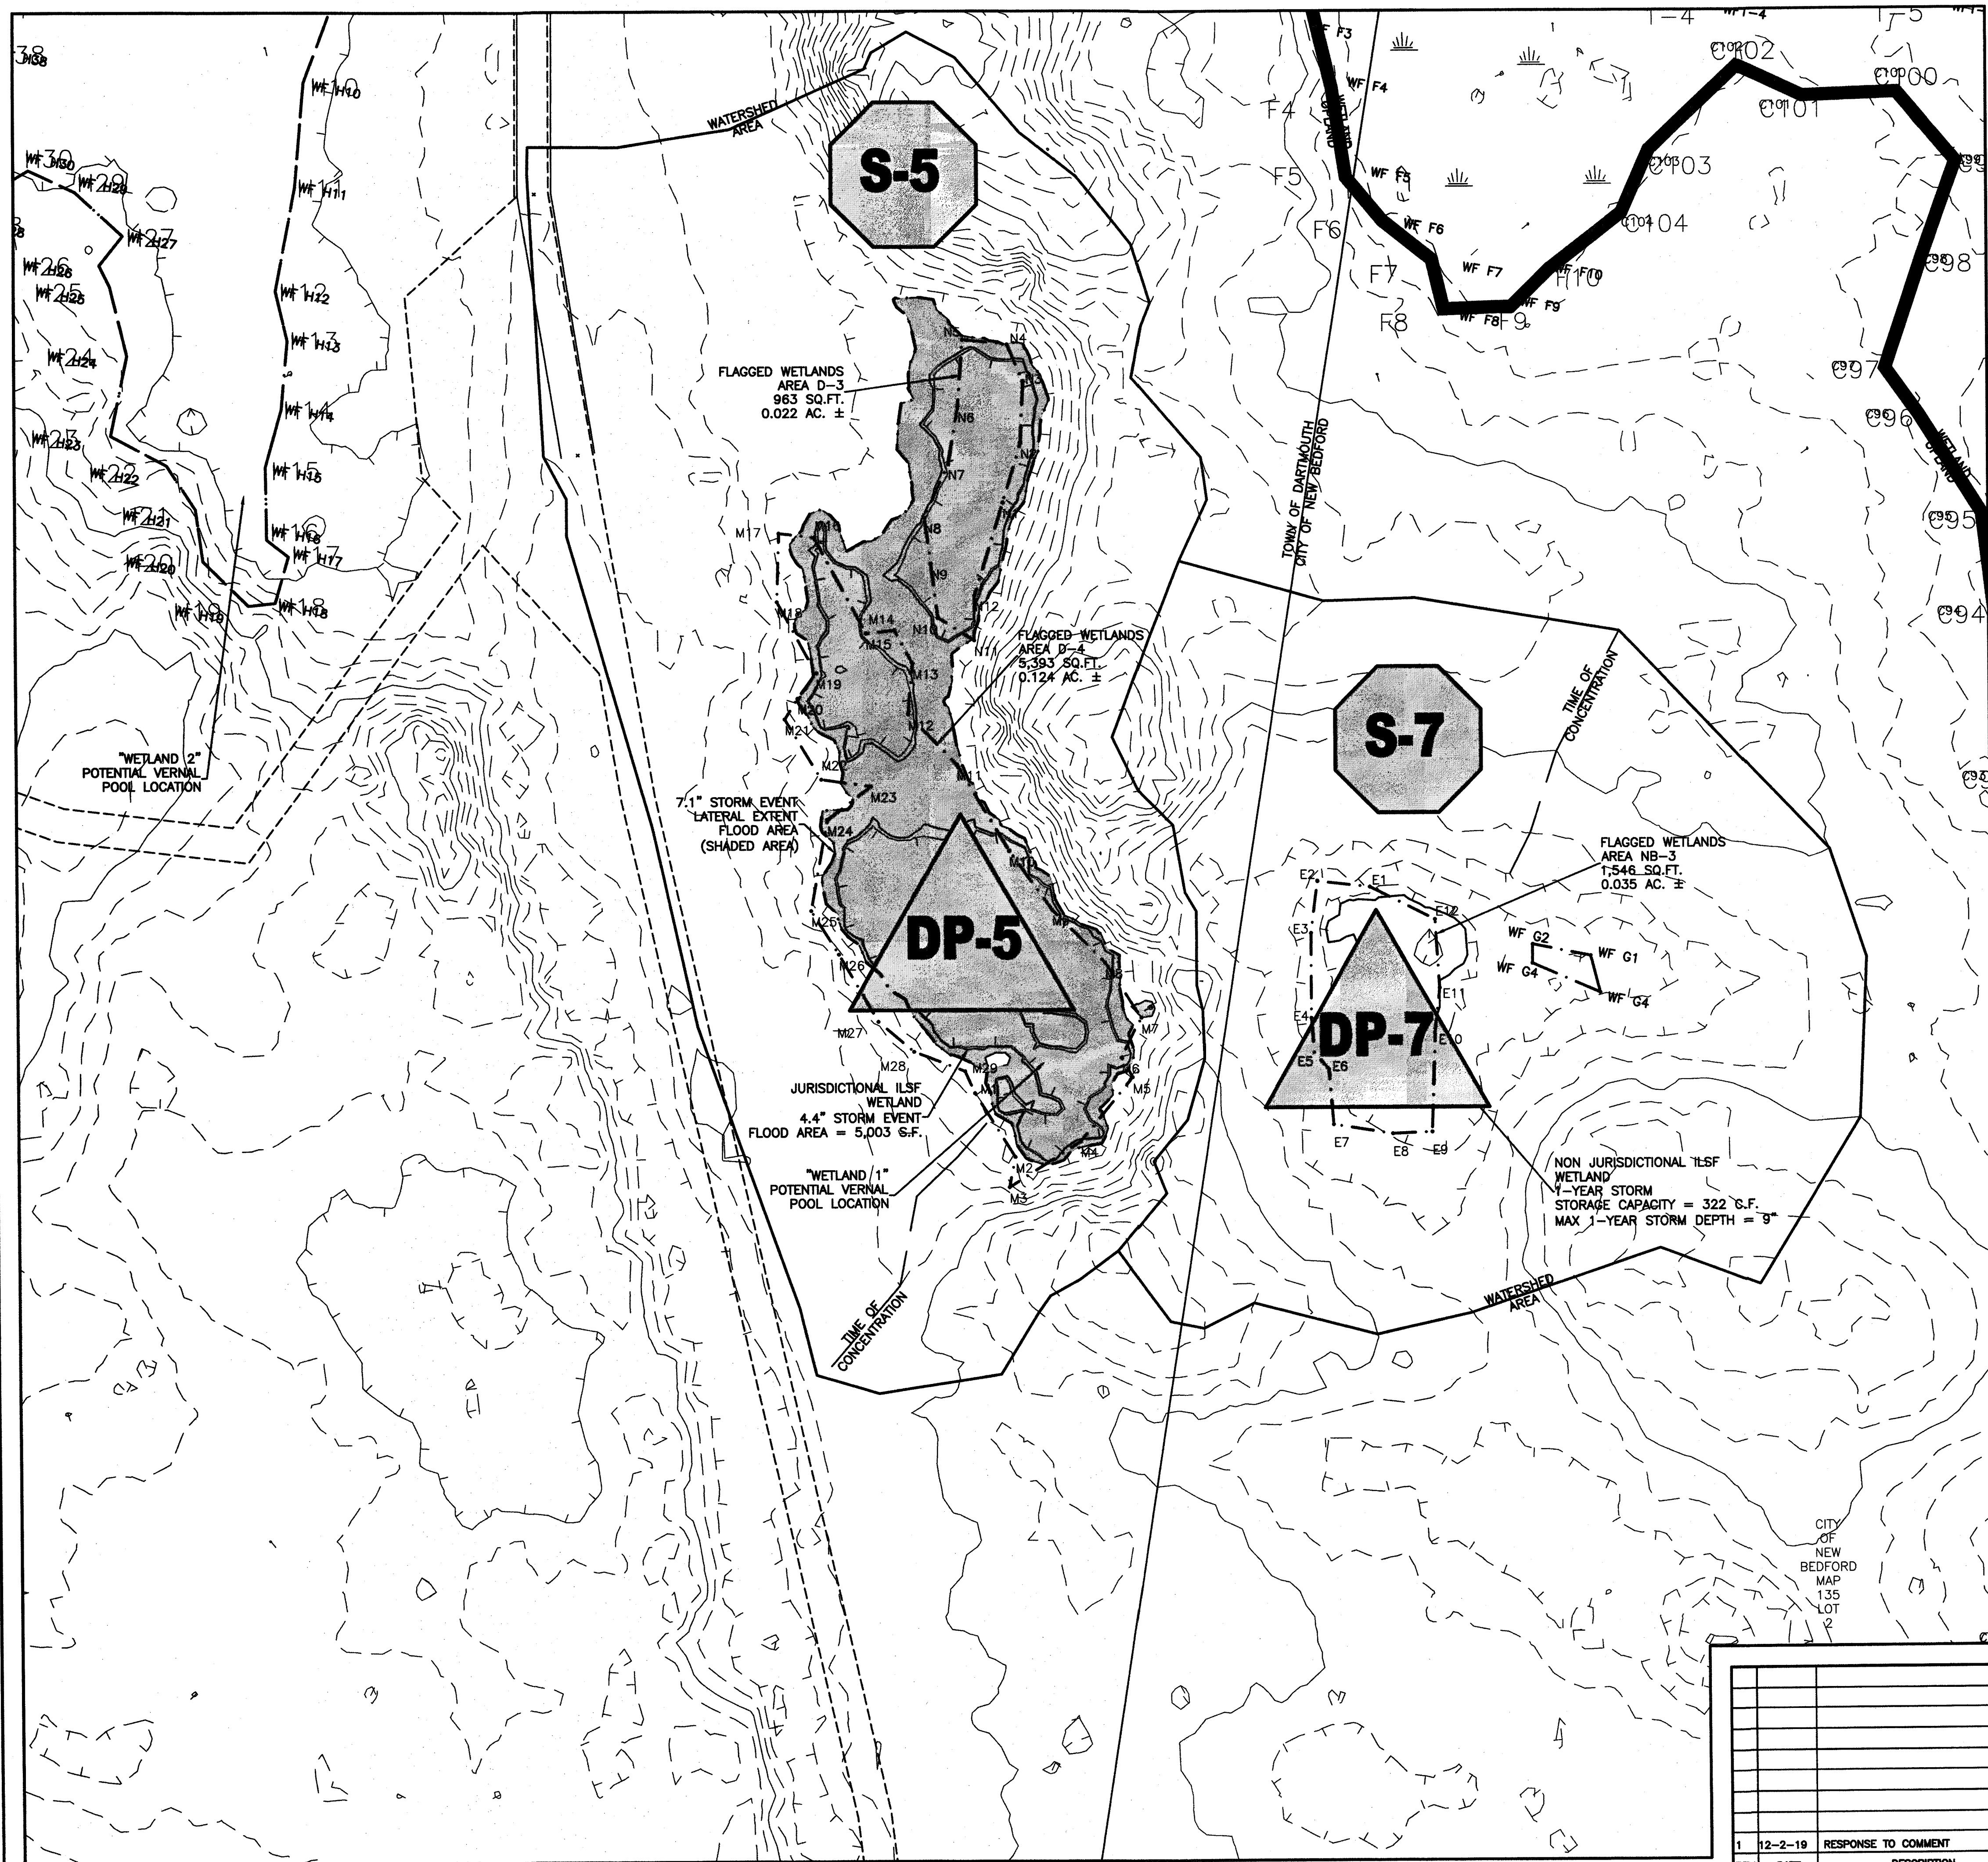

LOCUS
SCALE: 1" = 2,500'

NOTES:


1. TOPOGRAPHY WAS ESTABLISHED WITH THE NATIONAL OCEANIC AND ATMOSPHERIC ADMINISTRATION GEOSPATIAL DATA DISCOVERY AND ACCESS TOOL.
2. FLAGGED WETLANDS SURVEYED BY PRIME ENGINEERING, INC.

PROPERTY INFORMATION:



1. THE PROPERTY IS SHOWN ON THE TOWN OF DARTMOUTH ASSESSORS MAPS AS MAP 85 LOT 8-4 CITY OF NEW BEDFORD ASSESSORS MAPS AS MAP 135 LOT 2
2. FOR TITLE REFERENCE TO THE SUBJECT PROPERTY REFER TO BOOK 10668, PAGE 291 IN THE BRISTOL COUNTY REGISTRY OF DEEDS
3. THE SUBJECT PROPERTY IS LOCATED IN ZONES X, AS SCALED FROM THE FLOOD INSURANCE RATE MAP (F.I.R.M.) OF BRISTOL COUNTY, MAP NUMBER 25005C0376F, MAP REVISED DATE JULY 7, 2009; AND MAP NUMBER 25005C0377F, MAP REVISED DATE JULY 7, 2009.

LEGEND

- - - - - EXISTING FLAGGED WETLAND
- - - - - EXISTING CONTOURS
- x 98.5 - - - - - EXISTING SPOT ELEVATION

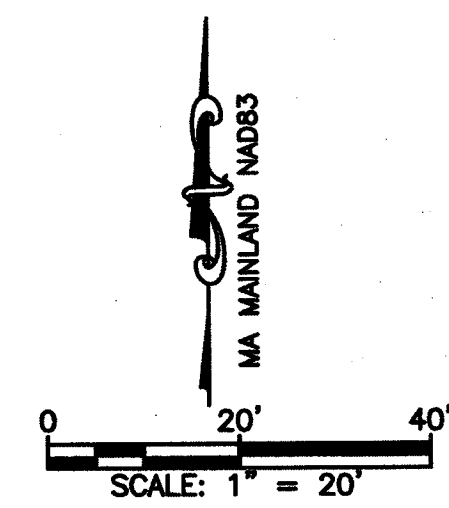

12-2-19		RESPONSE TO COMMENT	EKW	RJR
REV.	DATE	DESCRIPTION	BY	APP.
DRAWING TITLE: JURISDICTIONAL ISOLATED LAND SUBJECT TO FLOODING ASSESSMENT				
PROJECT: JOHN VERTENTE BOULEVARD DARTMOUTH, MASSACHUSETTS				
CLIENT: NBD SOLAR LLC				
CIVIL ENGINEERING LAND SURVEYING ENVIRONMENTAL ASSESSMENT				
P.O. BOX 1088 350 BEDFORD ST. LAKEVILLE, MA 02347 TEL: 508.947.0050 FAX: 508.947.2004				
DATE: NOV. 1, 2019				
DRAWN BY: AJR				
DESIGNED BY: RJR				
CHECKED BY: RJR				
APPROVED BY: RJR				
SHEET NO. 3 OF 4				
PROJECT NO. 2779-01-01				

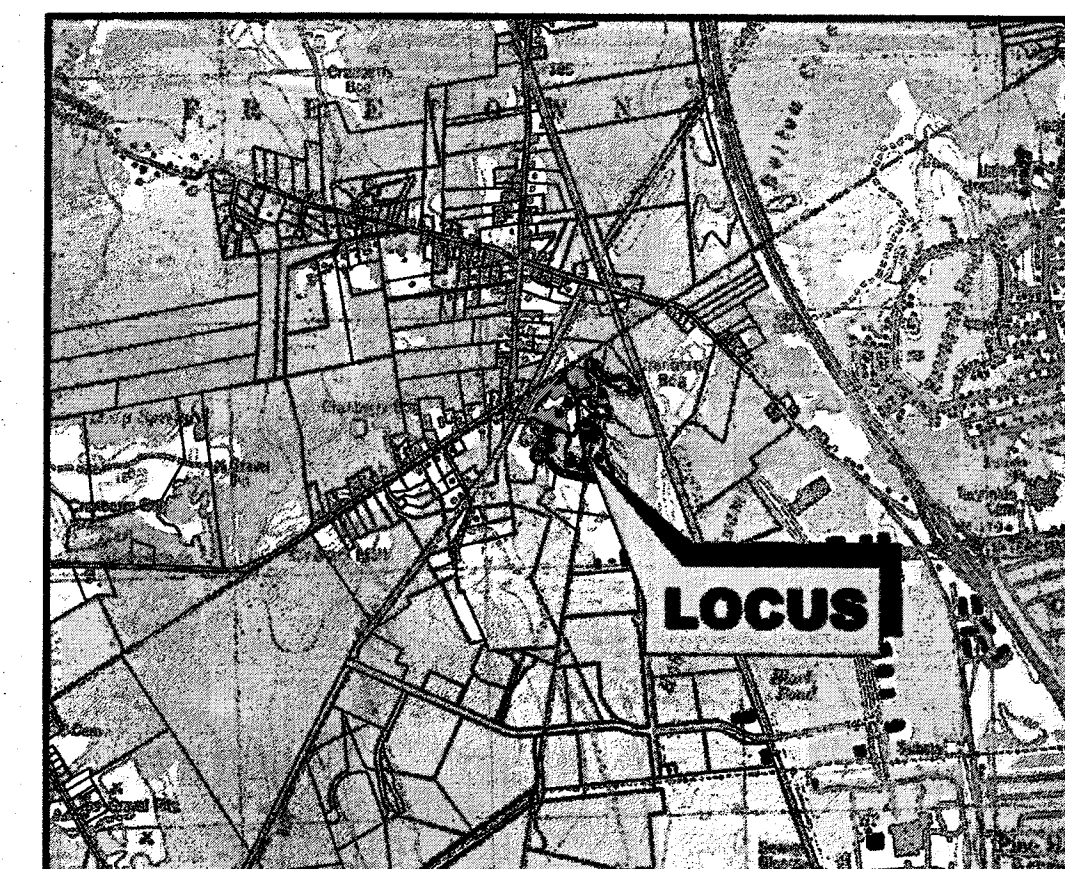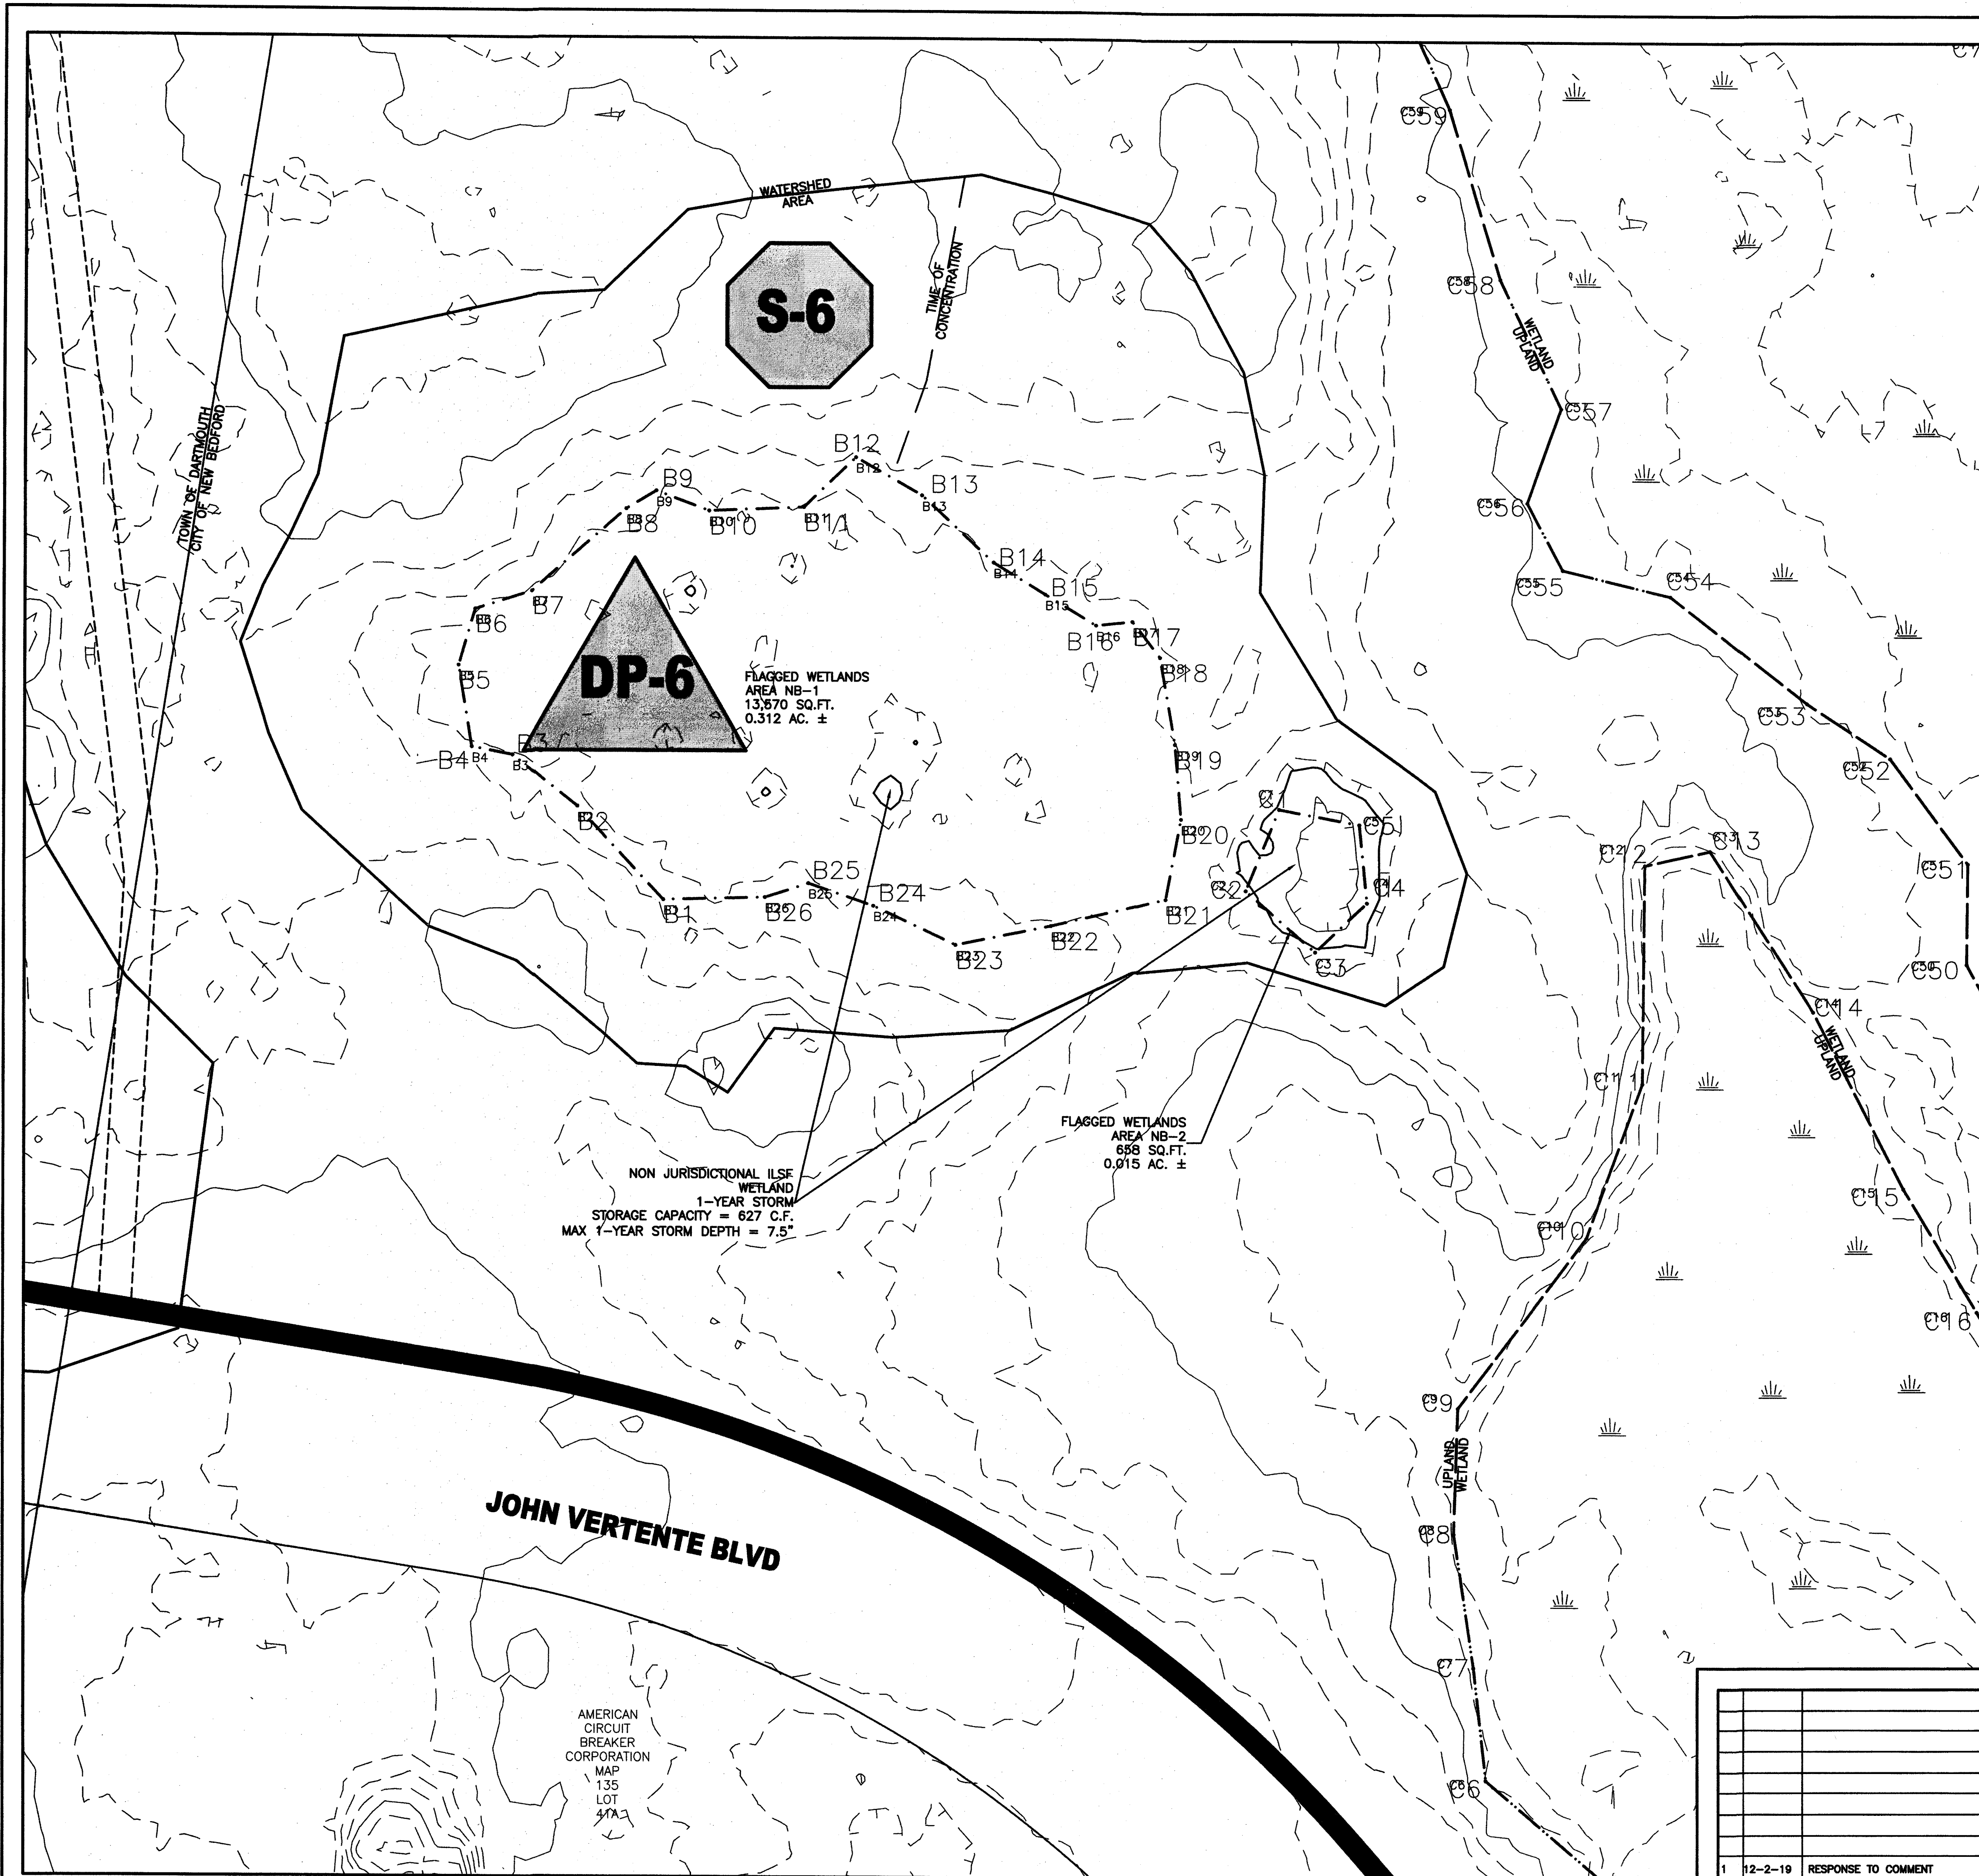

LOCUS
SCALE: 1" = 2,500'

NOTES:


1. TOPOGRAPHY WAS ESTABLISHED WITH THE NATIONAL OCEANIC AND ATMOSPHERIC ADMINISTRATION GEOSPATIAL DATA DISCOVERY AND ACCESS TOOL.
2. FLAGGED WETLANDS SURVEYED BY PRIME ENGINEERING, INC.

PROPERTY INFORMATION:

1. THE PROPERTY IS SHOWN ON THE TOWN OF DARTMOUTH ASSESSORS MAPS AS MAP 85 LOT 8-4 CITY OF NEW BEDFORD ASSESSORS MAPS AS MAP 135 LOT 2
2. FOR TITLE REFERENCE TO THE SUBJECT PROPERTY REFER TO BOOK 10688, PAGE 291 IN THE BRISTOL COUNTY REGISTRY OF DEEDS
3. THE SUBJECT PROPERTY IS LOCATED IN ZONES X, AS SCALED FROM THE FLOOD INSURANCE RATE MAP (F.I.R.M.) OF BRISTOL COUNTY, MAP NUMBER 25005C0376F, MAP REVISED DATE JULY 7, 2009; AND MAP NUMBER 25005C0377F, MAP REVISED DATE JULY 7, 2009.

LEGEND



- - - - - EXISTING FLAGGED WETLAND
- - - - - EXISTING CONTOURS
- x 98.5 - EXISTING SPOT ELEVATION

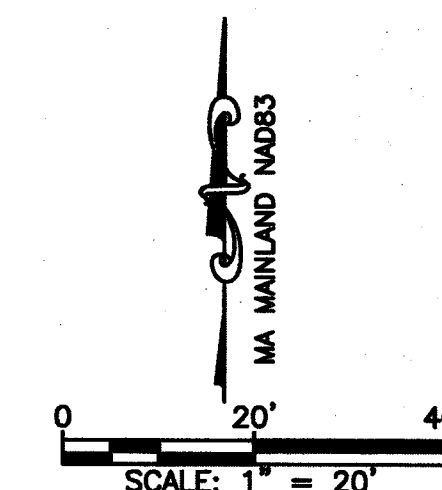

DRAWING TITLE				JURISDICTIONAL ISOLATED LAND SUBJECT TO FLOODING ASSESSMENT				SCALE: 1" = 20'	
PROJECT				JOHN VERTENTE BOULEVARD DARTMOUTH, MASSACHUSETTS				DATE: NOV. 1, 2019	
CLIENT				NBD SOLAR LLC				DRAWN BY: AJR	
DESIGNED BY: RJR				CHECKED BY: RJR				APPROVED BY: RJR	
REV. DATE DESCRIPTION				BY APP.				PROJECT NO. 2779-01-01	
1 12-2-19 RESPONSE TO COMMENT				EWR RJR				SHEET NO. 4 OF 4	

PRIME ENGINEERING
P.O. BOX 1088
350 BEDFORD ST.
LAKEVILLE, MA 02347
TEL: 508.947.0050
FAX: 508.947.2004

AMERICAN
CIRCUIT
BREAKER
CORPORATION
MAP
135
LOT
17A

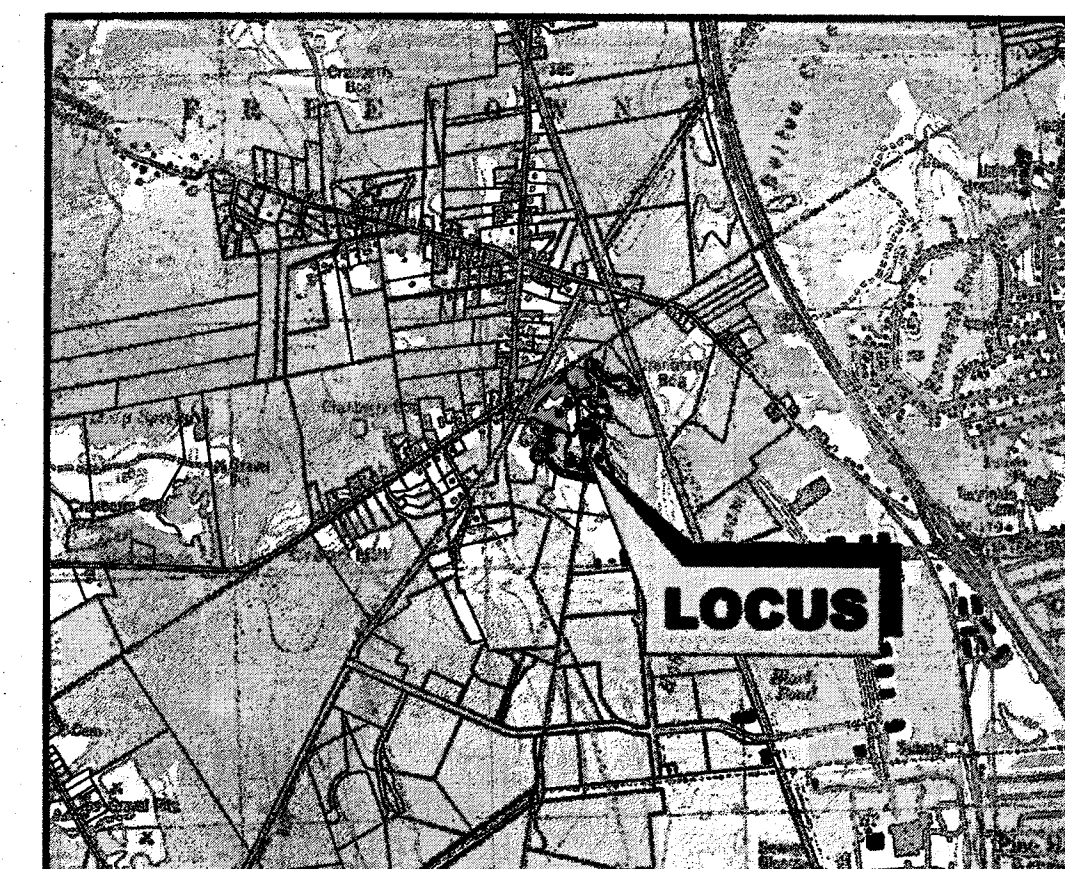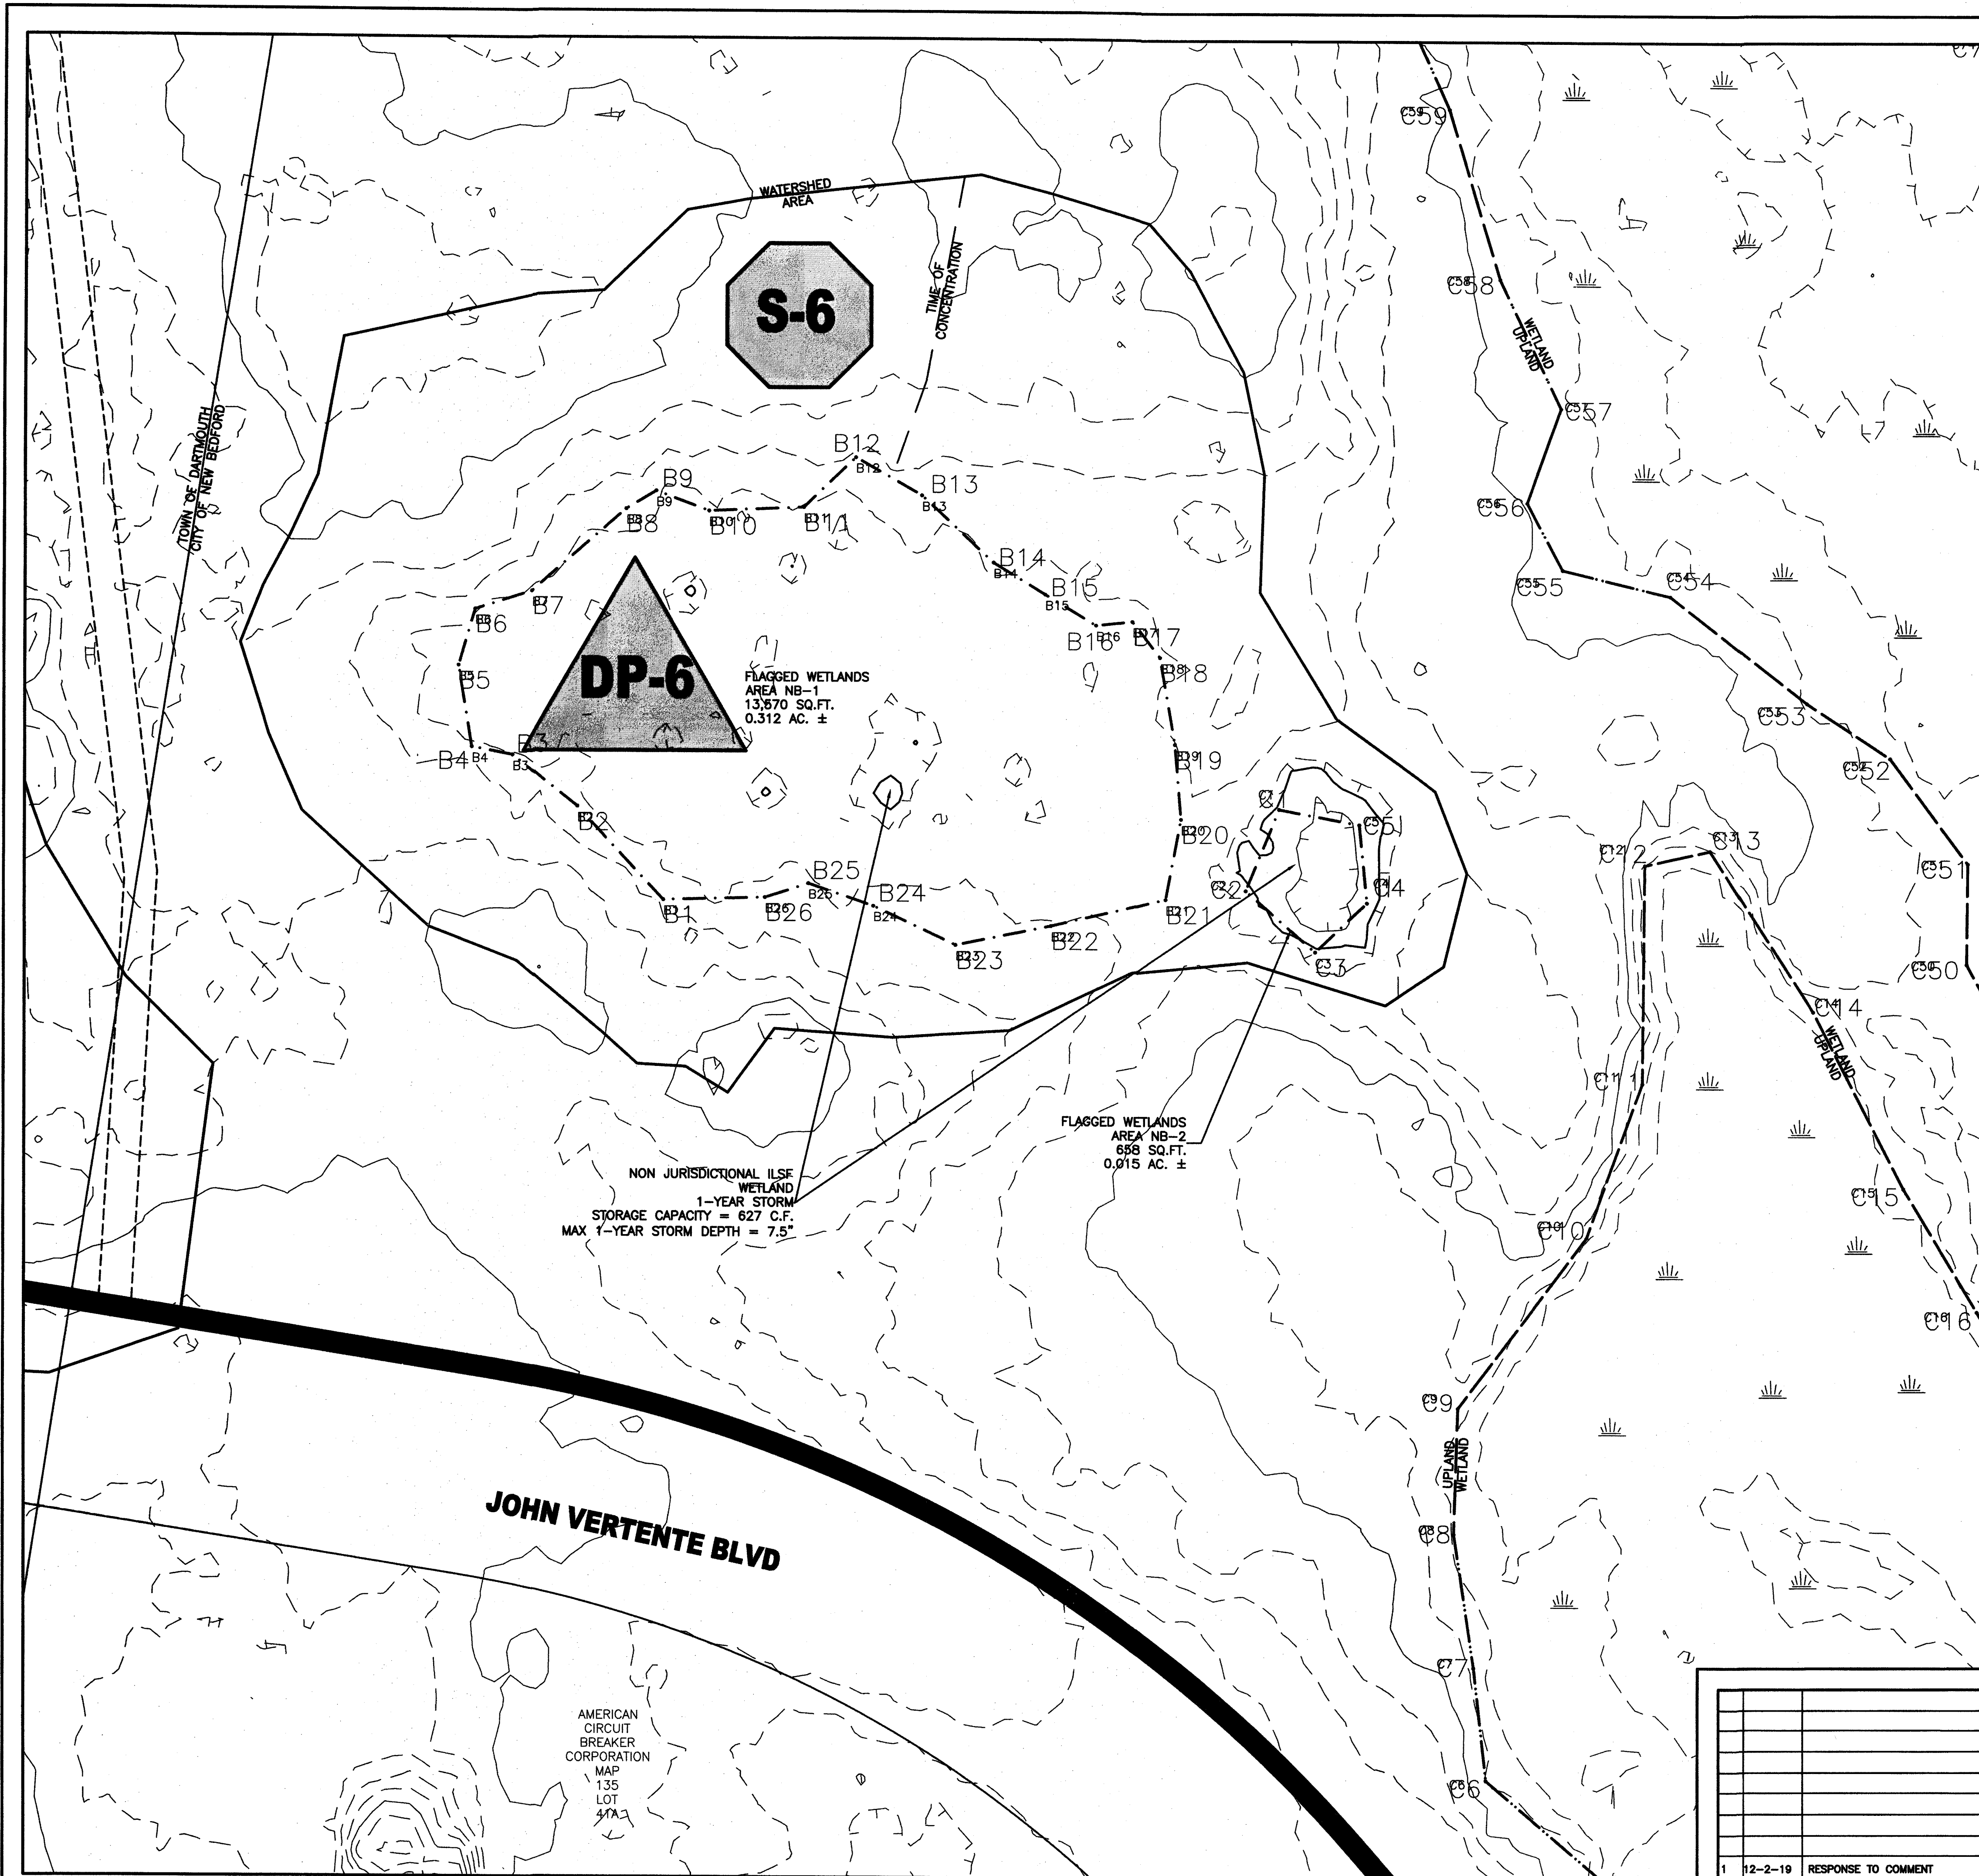

LOCUS
SCALE: 1" = 2,500'

NOTES:


1. TOPOGRAPHY WAS ESTABLISHED WITH THE NATIONAL OCEANIC AND ATMOSPHERIC ADMINISTRATION GEOSPATIAL DATA DISCOVERY AND ACCESS TOOL.
2. FLAGGED WETLANDS SURVEYED BY PRIME ENGINEERING, INC.

PROPERTY INFORMATION:

1. THE PROPERTY IS SHOWN ON THE TOWN OF DARTMOUTH ASSESSORS MAPS AS MAP 85 LOT 8-4 CITY OF NEW BEDFORD ASSESSORS MAPS AS MAP 135 LOT 2
2. FOR TITLE REFERENCE TO THE SUBJECT PROPERTY REFER TO BOOK 10688, PAGE 291 IN THE BRISTOL COUNTY REGISTRY OF DEEDS
3. THE SUBJECT PROPERTY IS LOCATED IN ZONES X, AS SCALED FROM THE FLOOD INSURANCE RATE MAP (F.I.R.M.) OF BRISTOL COUNTY, MAP NUMBER 25005C0376F, MAP REVISED DATE JULY 7, 2009; AND MAP NUMBER 25005C0377F, MAP REVISED DATE JULY 7, 2009.

LEGEND

- - - - - EXISTING FLAGGED WETLAND
- - - - - 100 - - - - - EXISTING CONTOURS
- x 98.5 - - - - - EXISTING SPOT ELEVATION

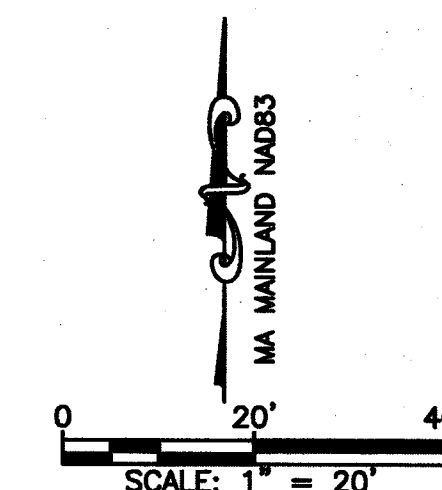

12-2-19				RESPONSE TO COMMENT		EWK	RJR	DRAFTING TITLE		JURISDICTIONAL ISOLATED LAND SUBJECT TO FLOODING ASSESSMENT		SCALE:	1" = 20'		
REV				DATE		DESCRIPTION		PROJECT		JOHN VERTENTE BOULEVARD DARTMOUTH, MASSACHUSETTS		DATE:	NOV. 1, 2019		
								CLIENT		NBD SOLAR LLC		DRAWN BY:	AJR		
												DESIGNED BY:	RJR		
												CHECKED BY:	RJR		
												APPROVED BY:	RJR		
												SHEET NO.		4 OF 4	
												PROJECT NO.		2779-01-01	

PRIME ENGINEERING

P.O. BOX 1088
350 BEDFORD ST.
LAKEVILLE, MA 02347
TEL: 508.947.0050
FAX: 508.947.2004