


## GENERAL NOTES:

- 1. The subject lot is located within the New Bedford Municipal Airport property. The subject lot is on the south side of Airport Road, approximately 1,000 feet east of the Airport's Main Terminal Building and directly across from Nor East Aviation. Parcel 123/3 is a fairly large area. However, the subject lot is roughly 27,275 square feet.
- 2. The locations of the four existing structures are located outside the wetlands' 25 foot buffer zone. Three of the four structures are located within the wetlands' 100 foot buffer zone. One building is entirely out of the buffer zone.
- 3. Work will comprise of dismantling each of the four existing structures. All debris produced will be loaded into trucks, hauled off site, and disposed of at ABC Disposal located on Shawmut Avenue.
- 4. In addition to the demolition of the four structures, the existing driveway is to be removed. The hot mix asphalt driveway is to be excavated and replaced with loam and seed. Materials from the excavation will be loaded into trucks, hauled off site, and dropped off at PJ Keating or DPI's stock piling for recycling.
- 5. The removal of one dead tree will also be incorporated into the demolition process. The 60" diameter tree will be cut down, loaded into trucks, hauled off, and disposed of at the DPI Shawmut Ave yard.
- 6. A waddle line will form a surrounding perimeter around the subject site to protect any debris from infringing on the wetlands. The waddles will be secured into place using wooden stakes.
- 7. All Wetland Flags were marked out by Conservation Agent Sarah Porter and located via survey by New Bedford Department of Public Infrastructure.
- 8. All elevations are based on an <u>assumed datum</u>.

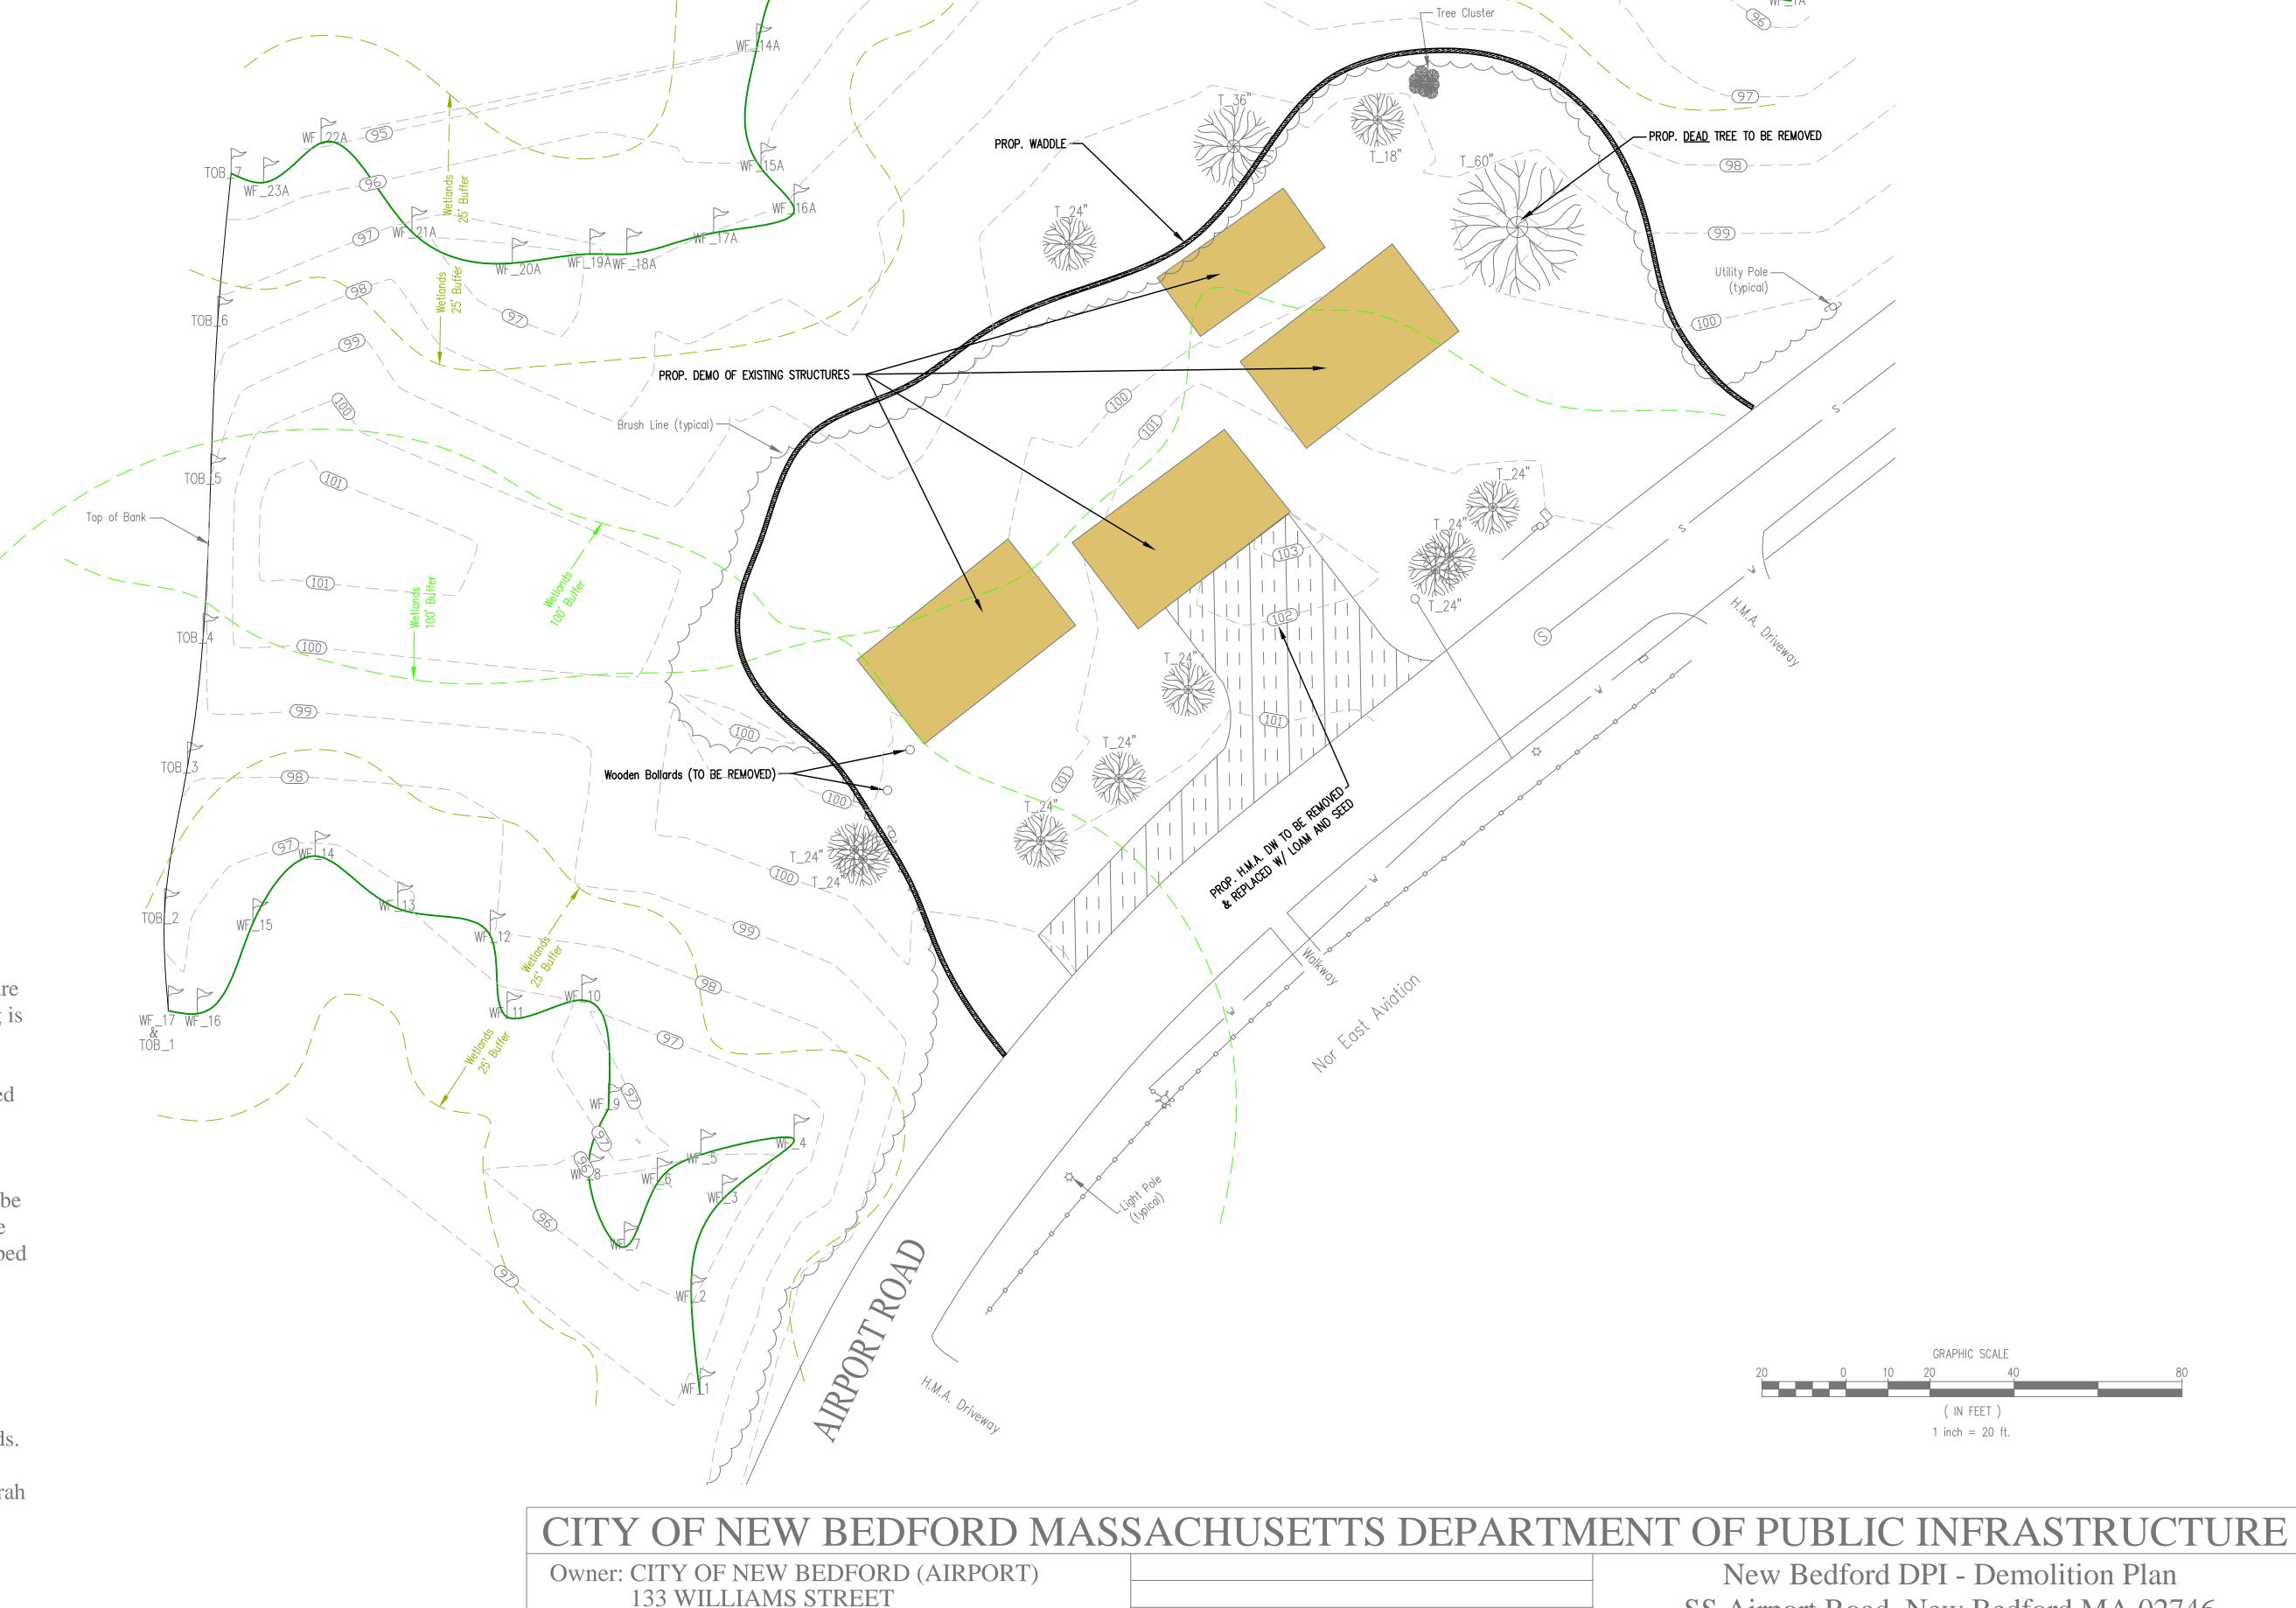

Revision:

Date:

NEW BEDFORD, MA 02740

Locus: Plat 123 Lot 3

SS Airport Road, New Bedford MA 02746

Date: July 23\_2015

Scale: 1" = 20'

SHEET

DESIGN: SD

CHECK: EA