

FILE: u:\Projects\190993 - River Road\MCEC Assistance\246RR Post-ex samples.dwg

LEGEND


- MONITORING WELL INSTALLED BY AET (6/02)
- SOIL SAMPLING LOCATION INSTALLED BY AET (6/02-8/02)
- SOIL SAMPLING LOCATION BY TRC (4/06-9/08)
- MONITORING WELL INSTALLED BY TRC (4/06-1/07)
- SEDIMENT (SED) AND/OR SURFACE WATER (SW) SAMPLING LOCATION BY TRC (9/08-10/09)
- SUPPLEMENTAL SOIL SAMPLING LOCATION BY TRC (10/09)
- APPROXIMATE LIMITS OF POTENTIAL ADDITIONAL EXCAVATION AREAS
- EXTENT OF SURFACE SOILS (0-3' BGS) REMOVED DURING 2010 RAM ACTIVITIES
- PROPOSED CHARACTERIZATION BORING (6 TOTAL)
- RESOURCE AREA BOUNDARY (SEE NOTE #2 AND PLAN VIEW)
- APPROXIMATE 246 RIVER ROAD PROPERTY BOUNDARY
- APPROXIMATE ABUTTER PROPERTY BOUNDARY
- APPROXIMATE EDGE OF COASTAL BANK

NOTES

- ALL GEOGRAPHIC DATA EXCEPT SAMPLE LOCATION & PROPERTY DATA DERIVED FROM CAD/GIS DATA FILES PROVIDED BY FOSTER WHEELER ENVIRONMENTAL CO. OF BOSTON, MA FROM WORK CONDUCTED IN 2001 FOR THE US ARMY CORPS OF ENGINEERS & ENVIRONMENTAL PROTECTION AGENCY AT NEW BEDFORD HARBOR SUPERFUND SITE.
- THE EDGE OF COASTAL BANK AND EDGE OF SALT MARSH AS SHOWN ON THIS PLAN ARE APPROXIMATE GRAPHIC REPRESENTATIONS AND ARE FOR DISCUSSION PURPOSES ONLY. ACTUAL BOUNDARIES HAVE BEEN LOCATED AND IDENTIFIED IN THE FIELD.

POTENTIAL EXCAVATION AREA
Approximate Total Area: 436 Square Feet

BASE MAP SOURCE: PHASE II COMPREHENSIVE SITE ASSESSMENT REPORT 246 RIVER ROAD, NEW BEDFORD, MASSACHUSETTS PREPARED BY ATLANTIC ENVIRONMENTAL TECHNOLOGIES DATED SEPTEMBER 25, 2002 (AET, 2002)

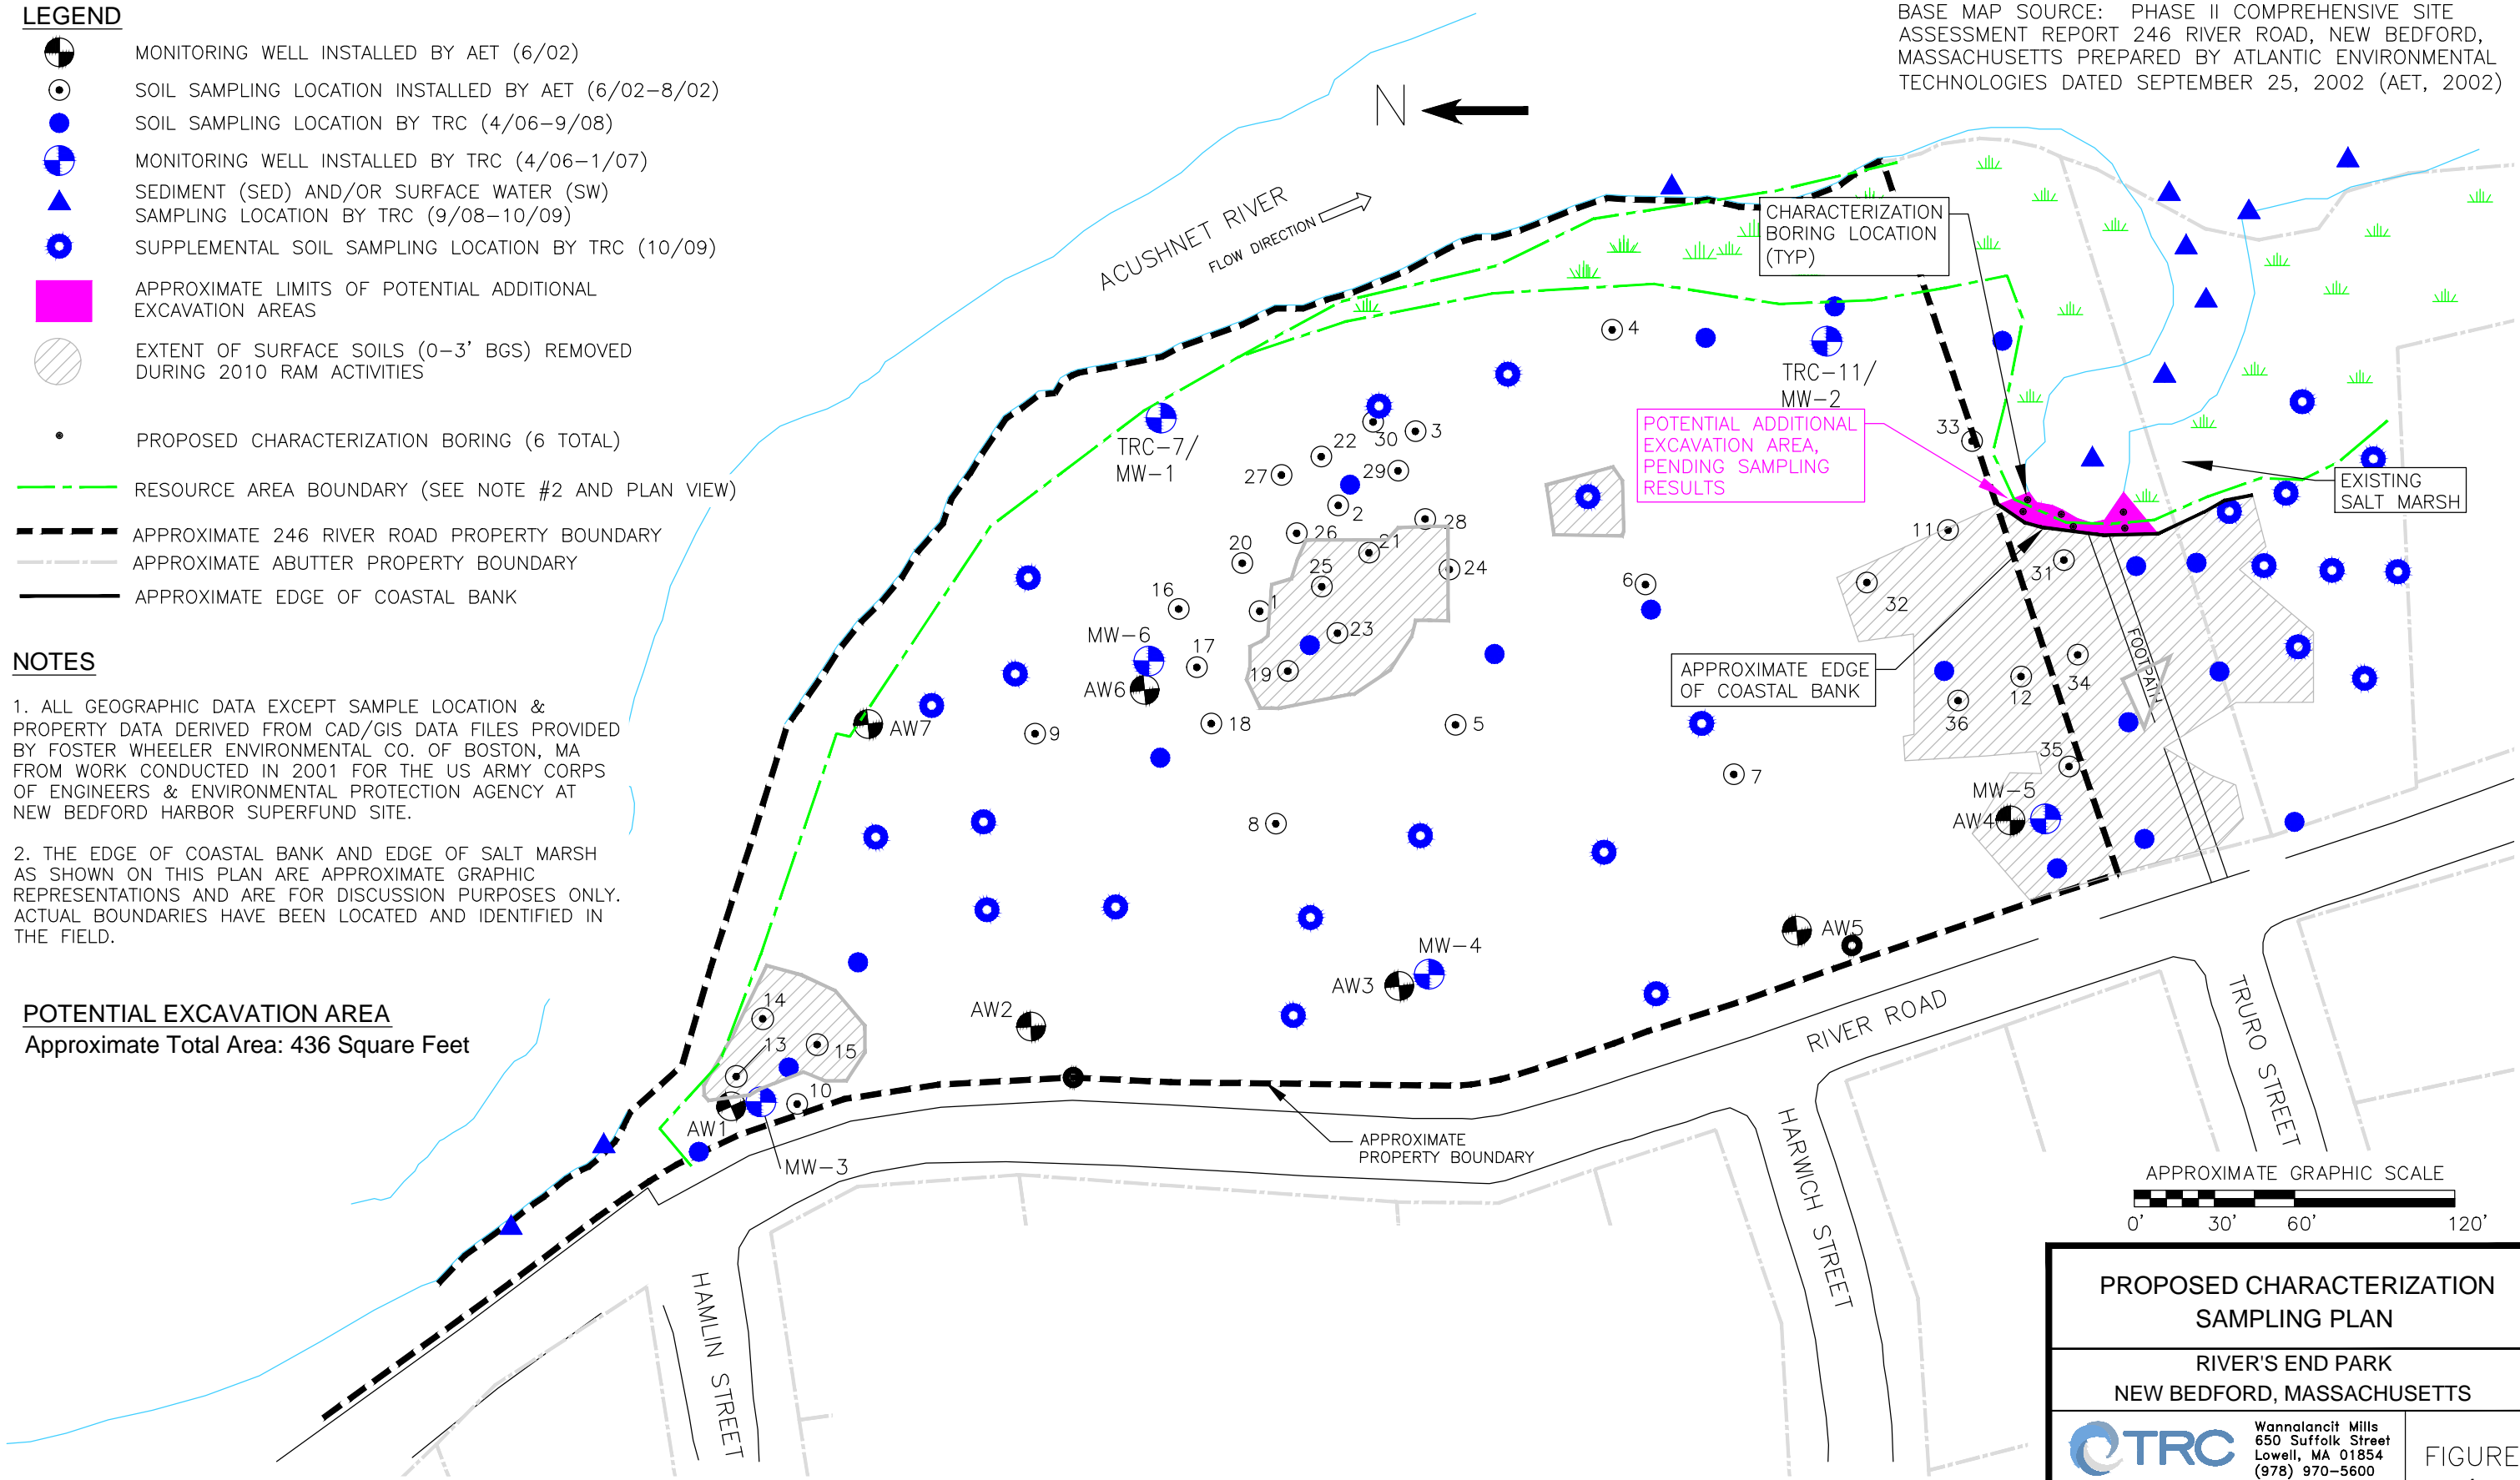


PROPOSED CHARACTERIZATION SAMPLING PLAN	
RIVER'S END PARK NEW BEDFORD, MASSACHUSETTS	
 Wannalancit Mills 650 Suffolk Street Lowell, MA 01854 (978) 970-5600	
DRAWN BY: DP	DATE: 2/27/14
CHECKED BY: KS	

FIGURE 1