
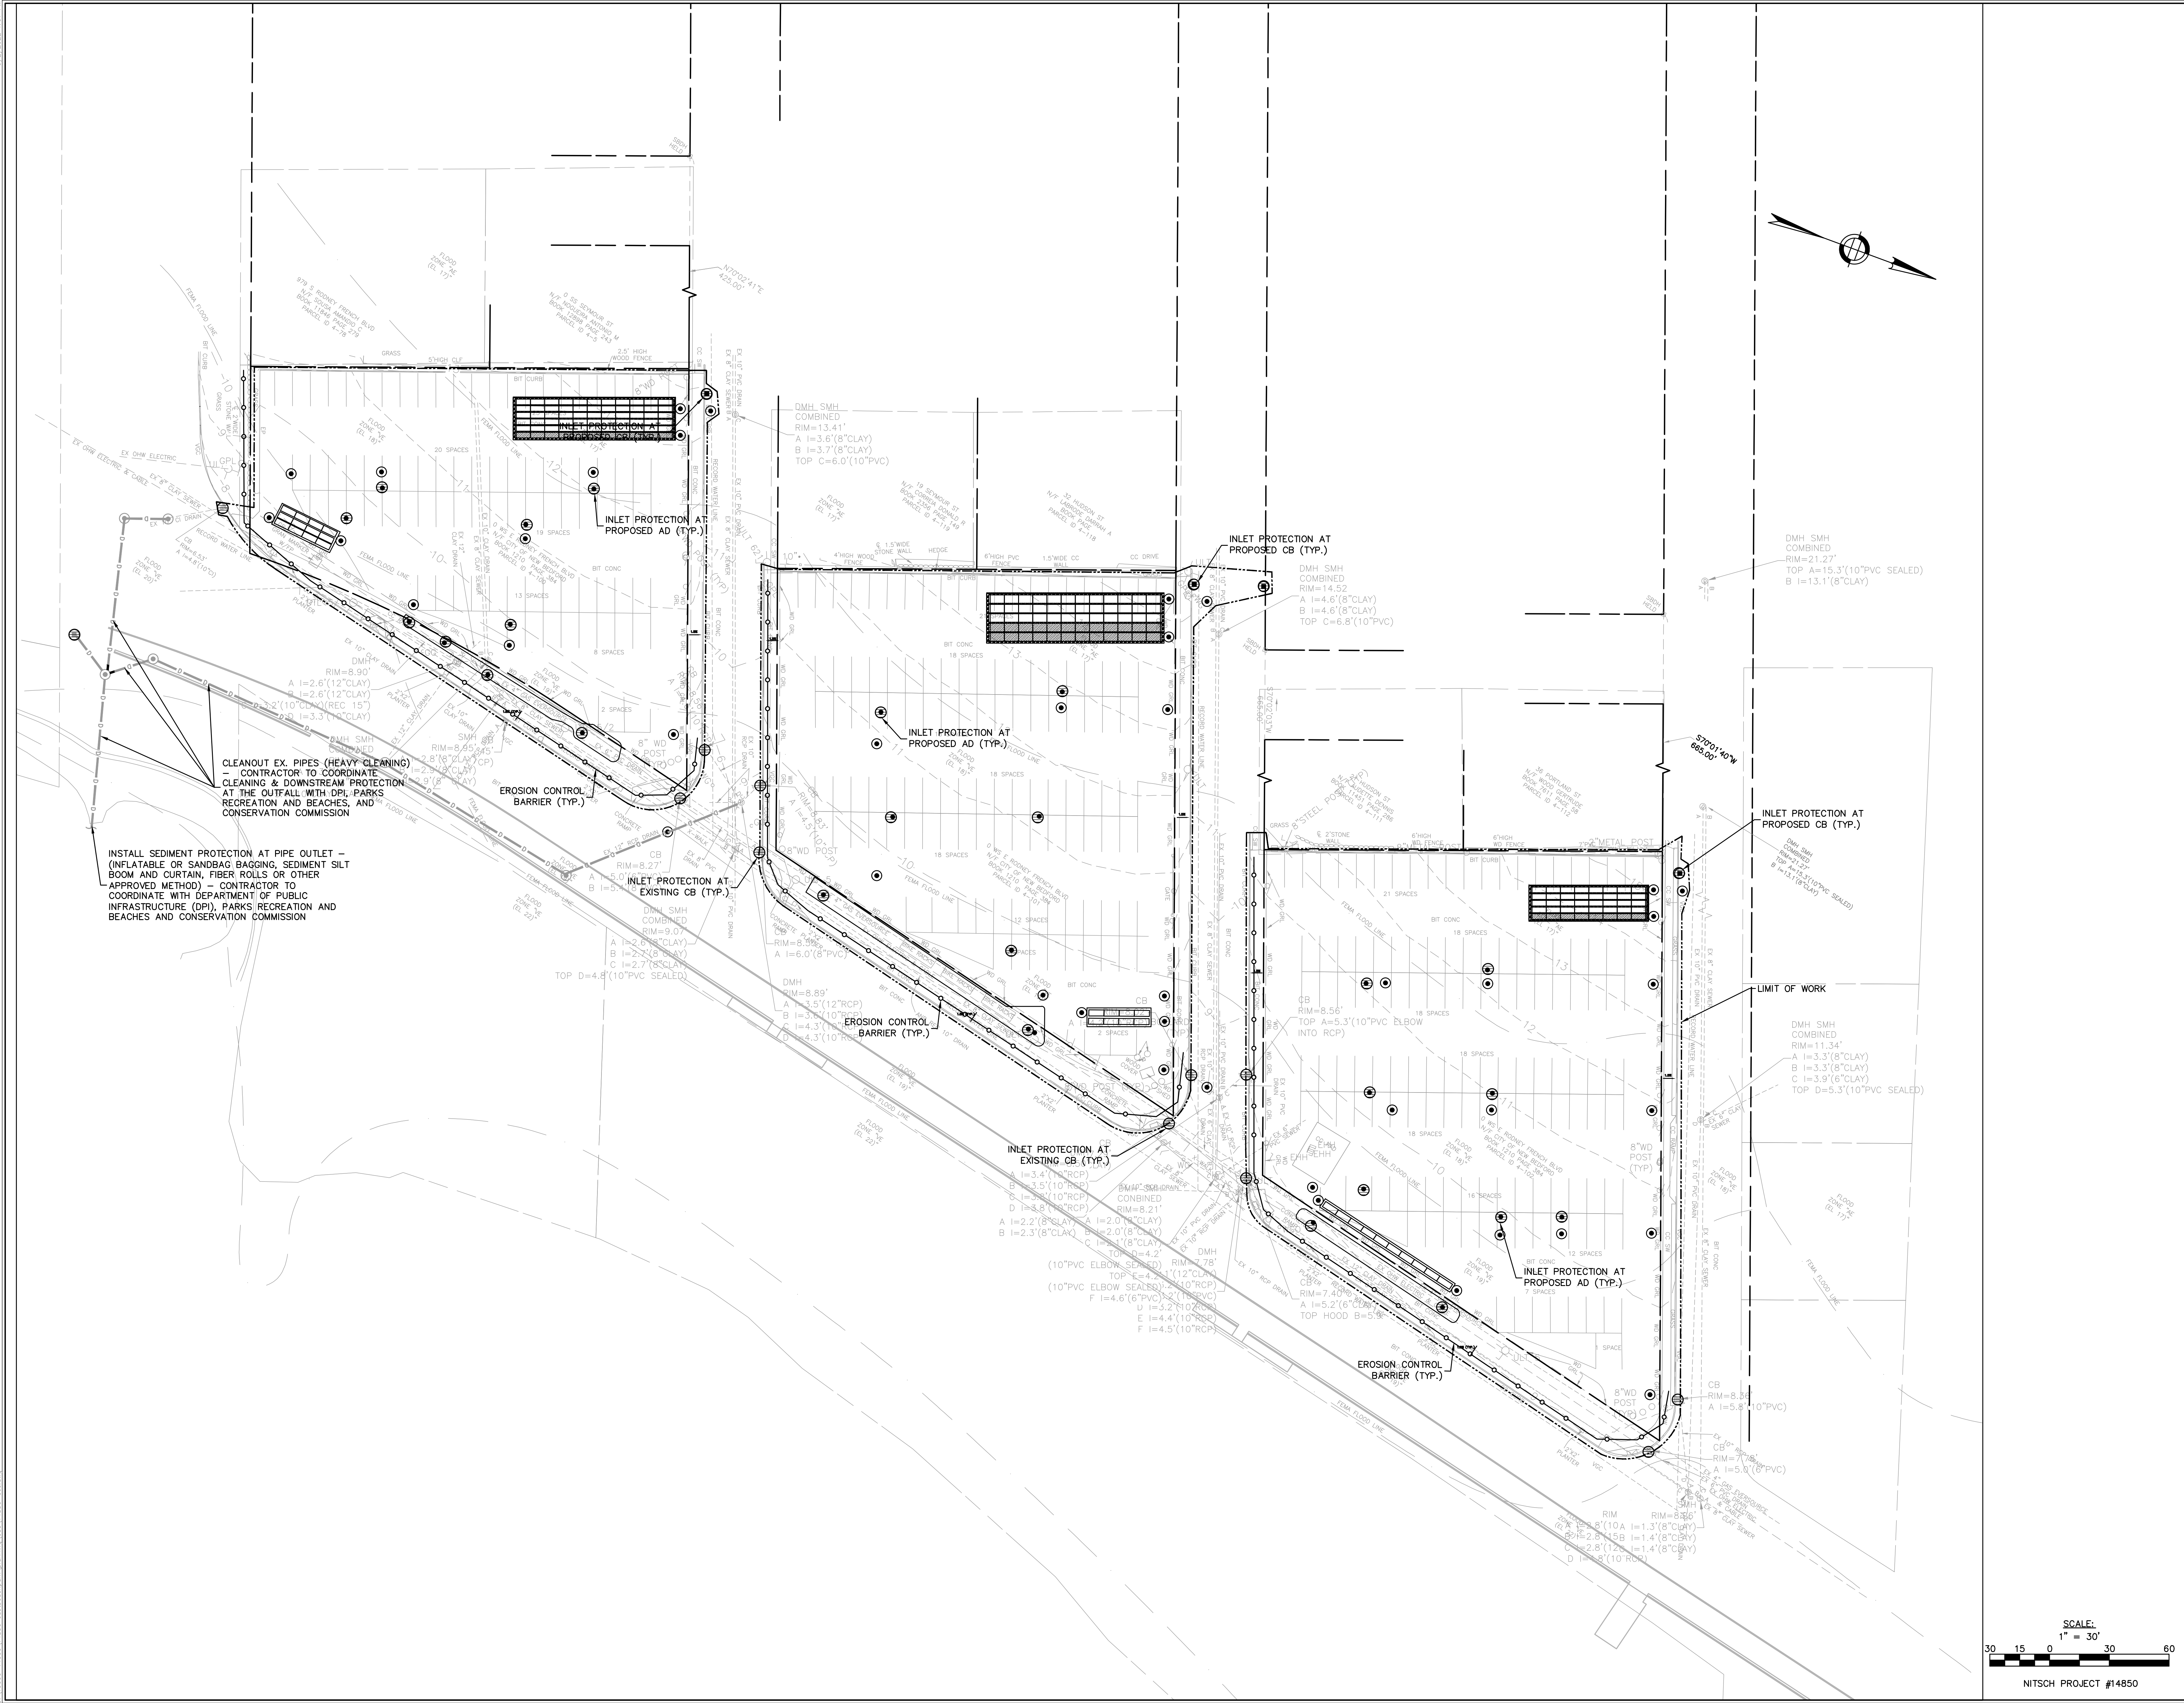


- ▶ Civil Engineering
- ▶ Land Surveying
- ▶ Transportation Engineering
- ▶ Structural Engineering
- ▶ Green Infrastructure
- ▶ Planning
- ▶ GIS

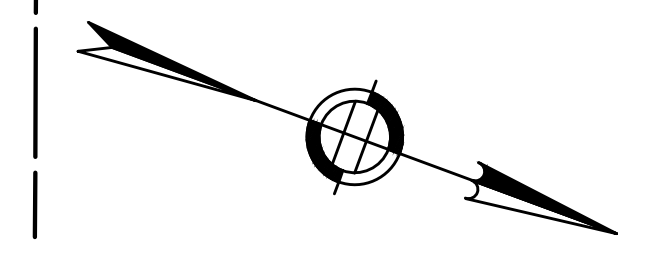

CLEANOUT EX. PIPES (HEAVY CLEANING) - CONTRACTOR TO COORDINATE CLEANING & DOWNSTREAM PROTECTION AT THE OUTFALL WITH DPL, PARKS RECREATION AND BEACHES, AND CONSERVATION COMMISSION

INSTALL SEDIMENT PROTECTION AT PIPE OUTLET - (INFLATABLE OR SANDBAG BAGGING, SEDIMENT BOOM AND CURTAIN, FIBER ROLLS OR OTHER APPROVED METHOD) - CONTRACTOR TO COORDINATE WITH DEPARTMENT OF PUBLIC INFRASTRUCTURE (DPI), PARKS RECREATION AND BEACHES AND CONSERVATION COMMISSION

SITE EROSION & SEDIMENT CONTROL PLAN
 EAST BEACH PARKING LOT GREEN INFRASTRUCTURE RETROFIT
 W5 EAST BEACH RODNEY FRENCH BOULEVARD, NEW BEDFORD, MA 02744

PREPARED FOR:
CITY OF NEW BEDFORD
 181 HILLMAN STREET #3, NEW BEDFORD, MA 02740

| REV. | COMMENTS | DATE |
|------|----------|------|
| | | |
| | | |
| | | |
| | | |

NITSCH PROJECT # 14850
 FILE: 14850-CLO.DWG
 SCALE: 1"=30'
 DATE: 06/02/2022
 PROJECT MANAGER: BFC
 SURVEYOR: NITSCH
 DRAFTED BY: KEW
 CHECKED BY: JLW/BFC

SHEET:
C2.1
 OF REVISIONS

