
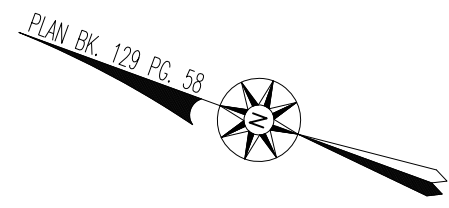


LOCUS MAP SCALE: 1"=2,000'±

EXISTING	DESCRIPTION
	PROPERTY LINE
	EDGE OF PAVEMENT
	BITUMINOUS CONCRETE CURB
	OVERHEAD WIRES
	VINYL FENCE
	WATER GATE
	LIGHT
	UTILITY POLE
	GUY WIRE
	SEWER MANHOLE
	MANHOLE
	HAND HOLE
	ELECTRIC METER
	GAS METER
	CLEANOUT

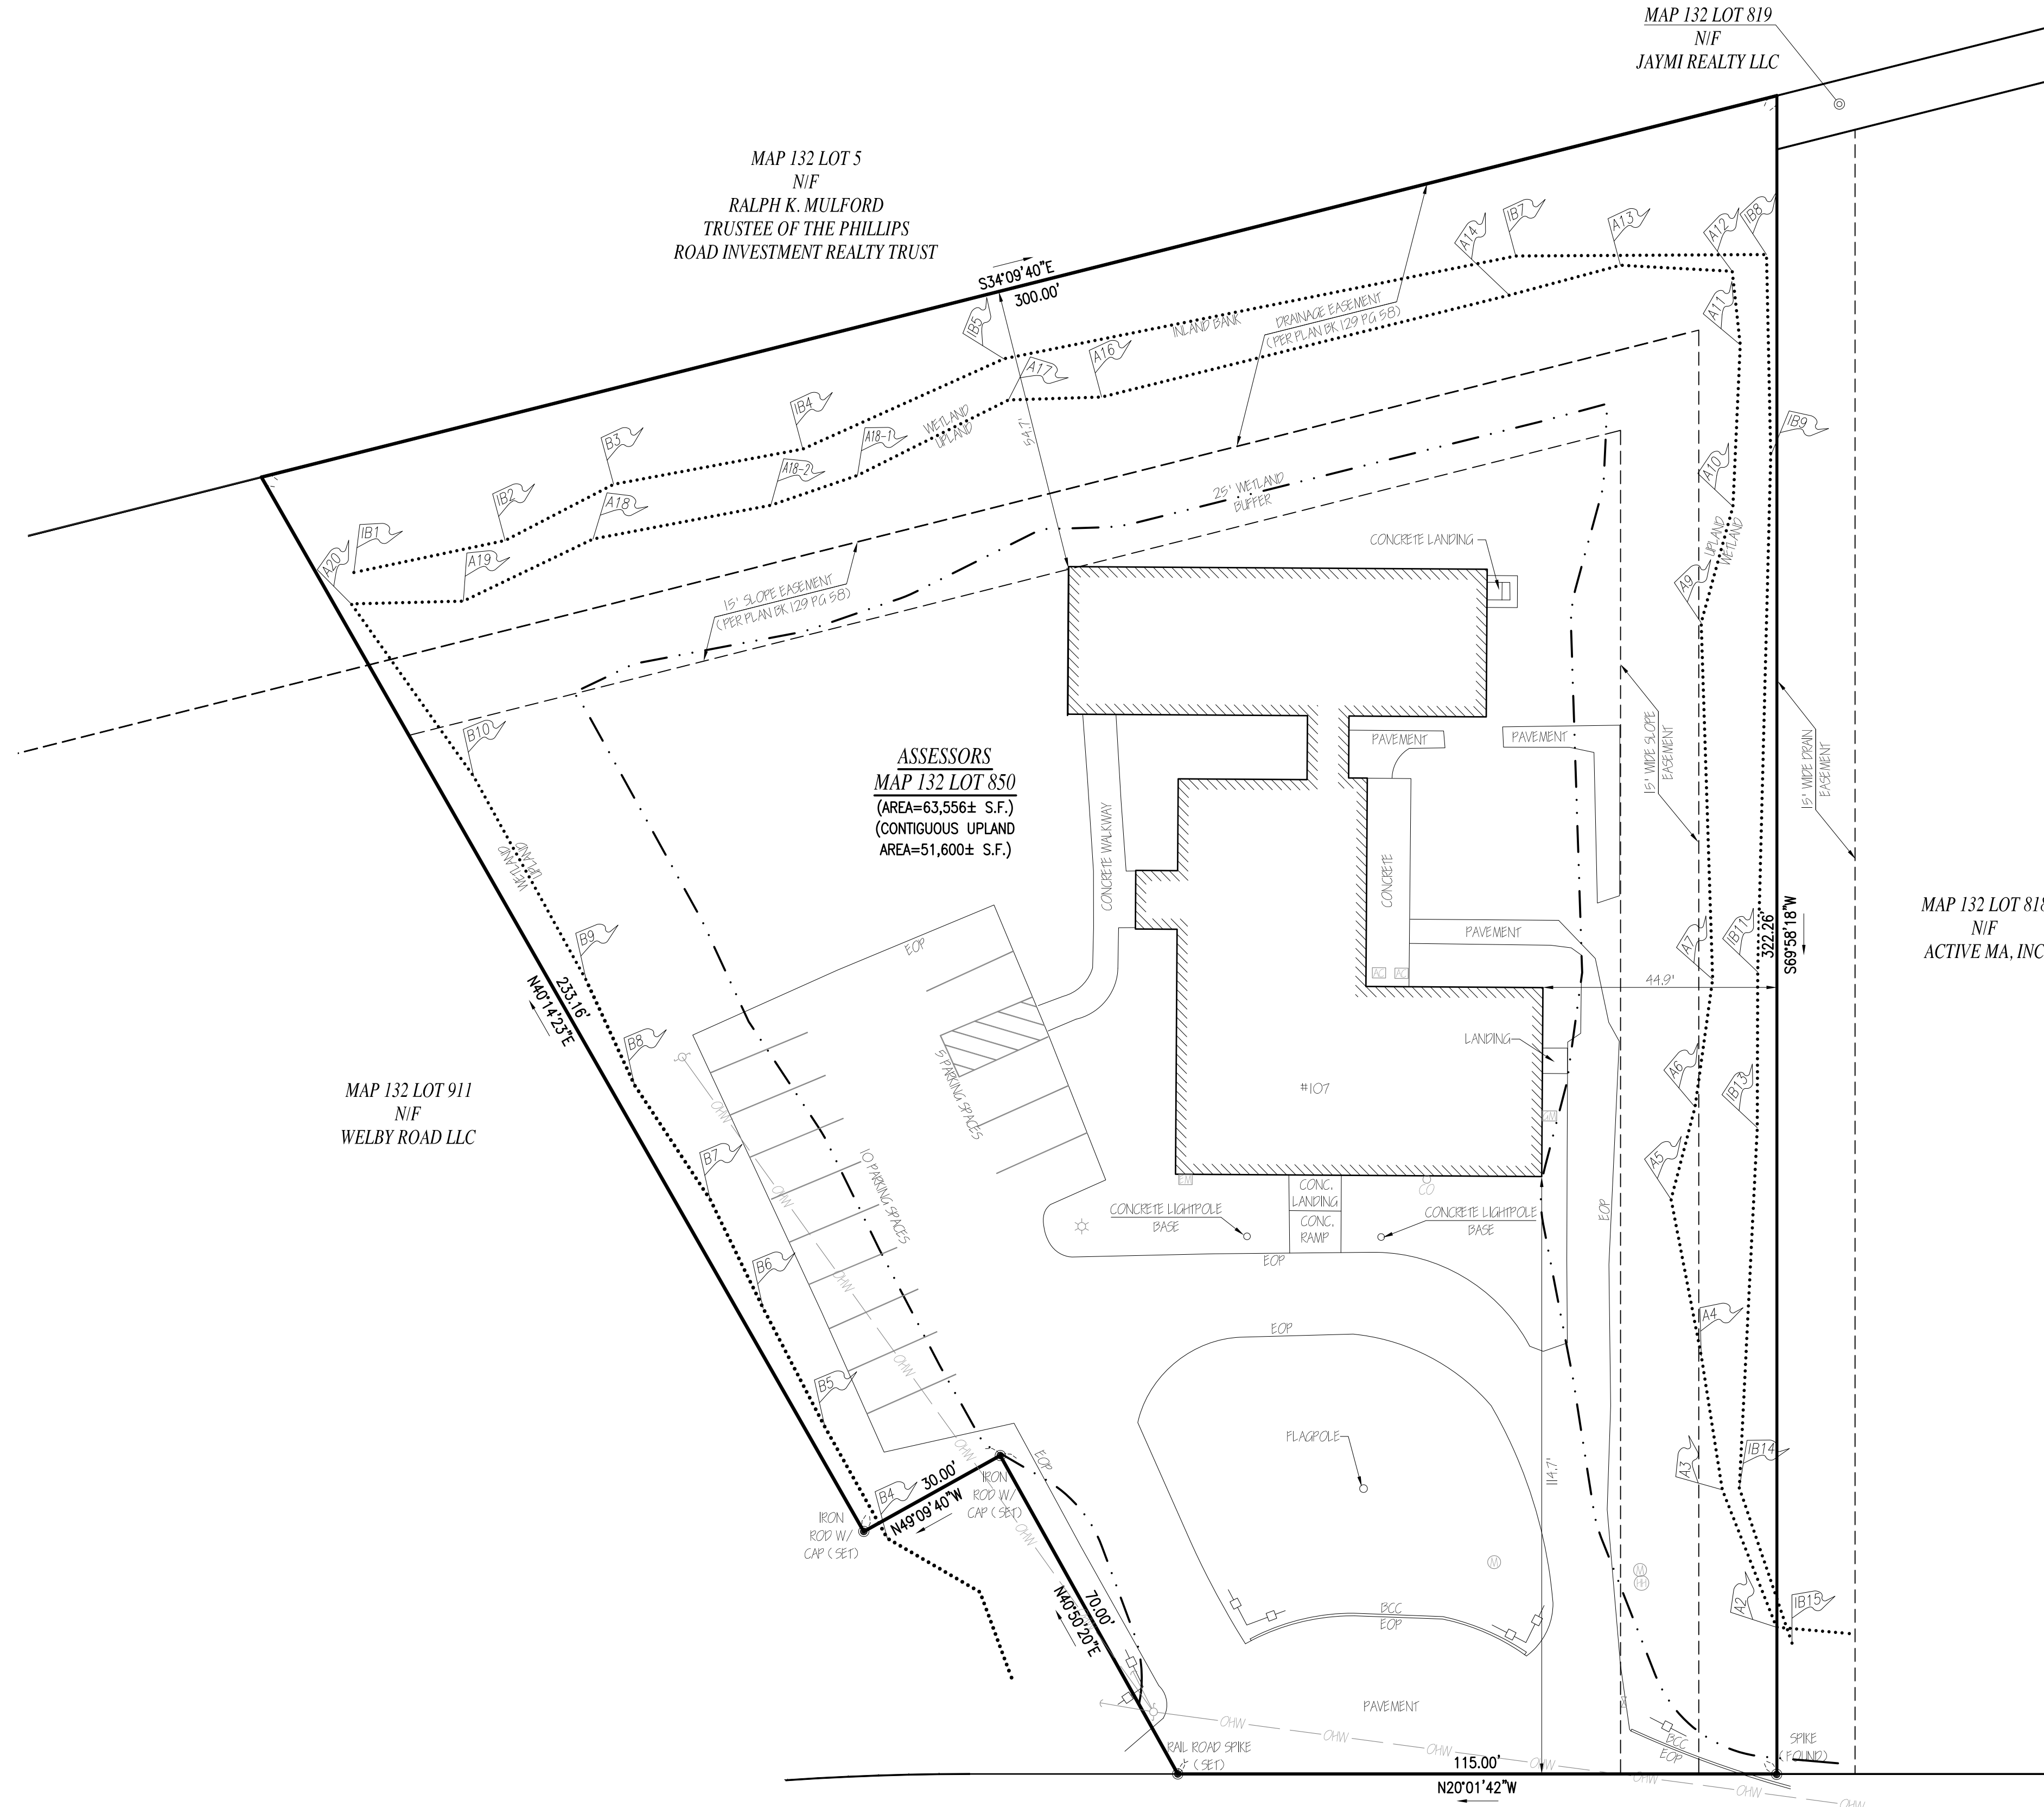

REVISIONS

Brian J. Murphy
Professional Engineer

FARLAND CORP.

www.FarlandCorp.com

21 VENTURA DRIVE
DARTMOUTH, MA 02747
P.508.717.3479

- ENGINEERING
- SITework
- LAND SURVEYING
- DEVELOPMENT

DRAWN BY: SB
DESIGNED BY: -
CHECKED BY: BJM

CERTIFIED PLOT PLAN
107 WELBY ROAD
ASSESSORS MAP 132 LOT 850
NEW BEDFORD, MASSACHUSETTS


PREPARED BY: ISABEL PERRY
FOR: 31 STRATHMORE ROAD
NORTH DARTMOUTH, MA 02747

OCTOBER 4, 2021
SCALE: 1"=20'
JOB NO. 21-298
LATEST REVISION:

COPYRIGHT © 2021 FARLAND CORP. ALL RIGHTS RESERVED. NO PART OF THIS DOCUMENT MAY BE REPRODUCED, STORED IN A RETRIEVAL SYSTEM, OR TRANSMITTED IN ANY FORM OR BY ANY MEANS, ELECTRONIC, MECHANICAL, PHOTOCOPYING, RECORDING, OR OTHERWISE, WITHOUT THE EXPRESS WRITTEN CONSENT OF FARLAND CORP. FARLAND CORP. IS NOT RESPONSIBLE FOR ANY ERRORS OR OMISSIONS WHICH MAY APPEAR HEREIN, WHETHER CAUSED BY NEGLIGENCE OR OTHERWISE.

RECORD OWNER:
ASSESSORS MAP 132 LOT 850
ISABEL PERRY TRUSTEE, C/O ACTIVE DAY SERVICES
31 STRATHMORE ROAD
NORTH DARTMOUTH, MA 02747
DEED BOOK 5137 PAGE 256
PLAN BOOK 129 PAGE 58

NOTES:
1. SURVEY LOCATIONS PERFORMED BY FARLAND CORP. IN AUGUST/SEPTEMBER 2021.
2. WETLAND DELINEATION PERFORMED BY ENVIRONMENTAL CONSULTING & RESTORATION LLC IN MAY OF 2021.

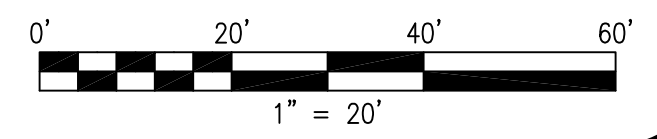

WELBY ~PUBLIC - 50' WIDE~ ROAD