


EQUOT

PUBLIC - 50' WIDTH

STREET

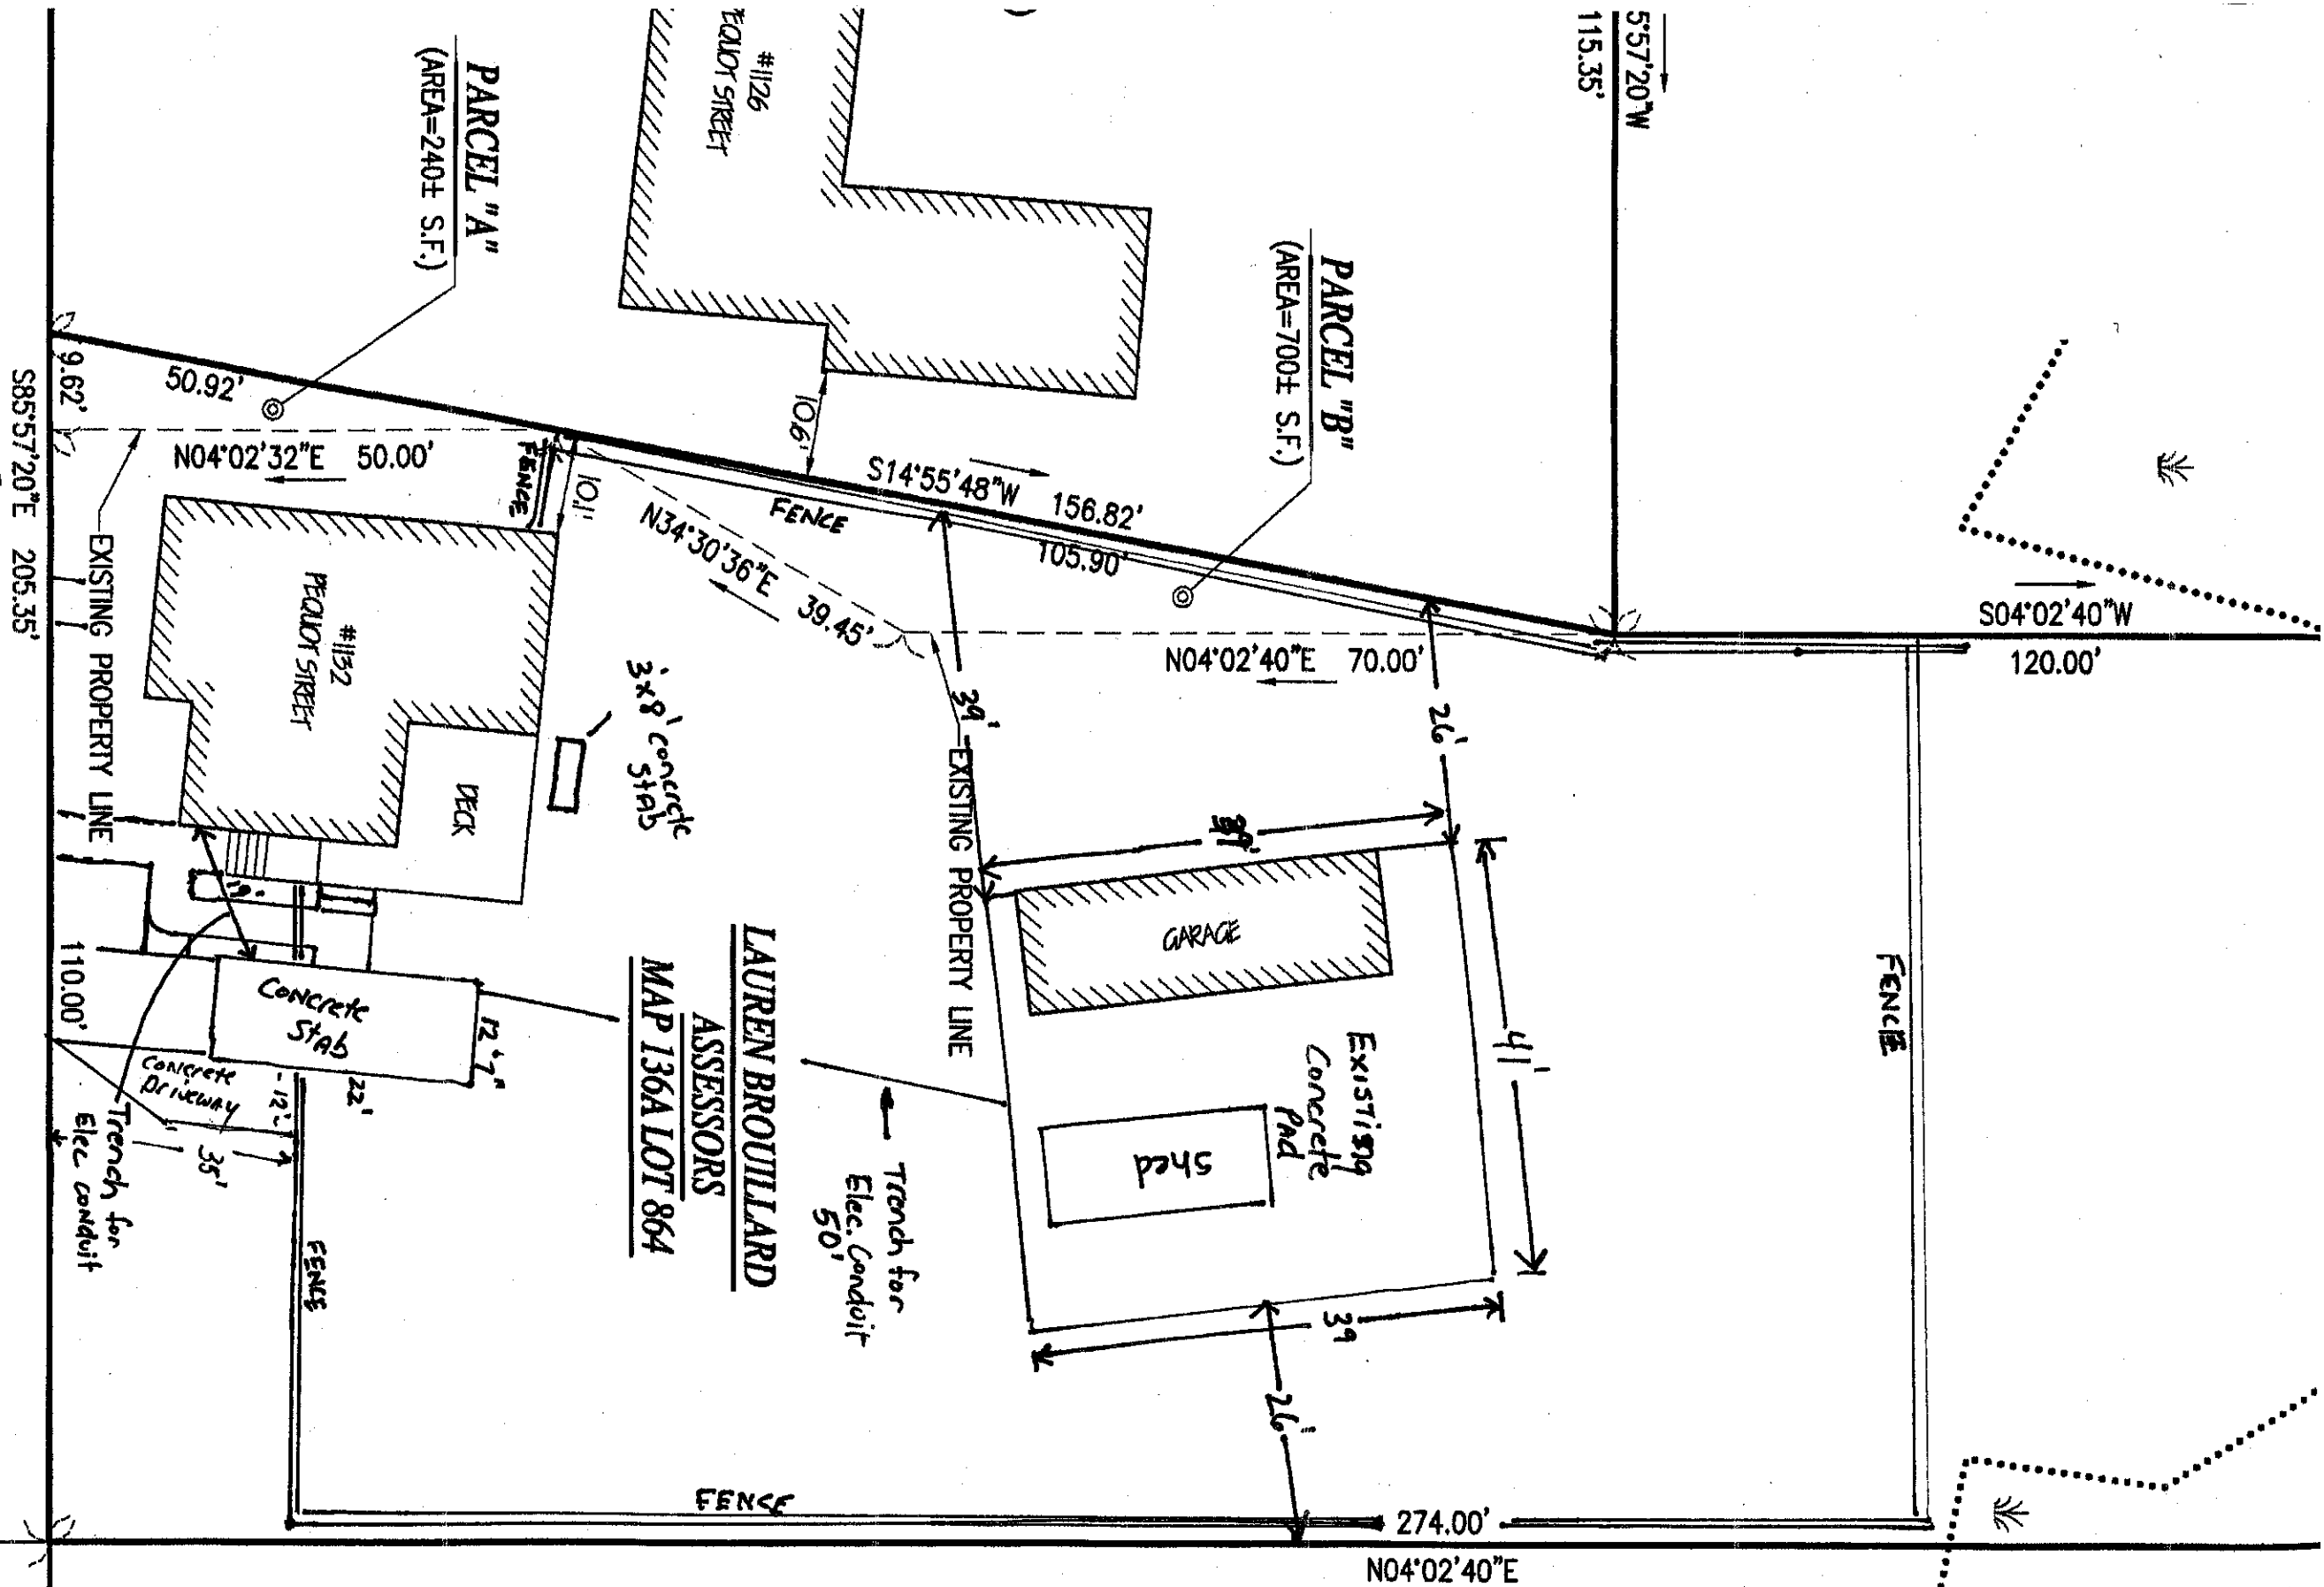

PARCEL "A"
(AREA=2401 S.F.)

PARCEL "B"
(AREA=7001 S.F.)

LAUREN BROUILLARD
ASSESSORS
MAP 136A LOT 864

MAP 136
CITY OF N...
(NS) B...
(DEED)
PAGE

N04°02'40"E 500.20' (TIE TO IRON PIPE)

STREET
0' WIDE