


**TARKLIN HILL ROAD**  
(PUBLIC-66' WIDE)

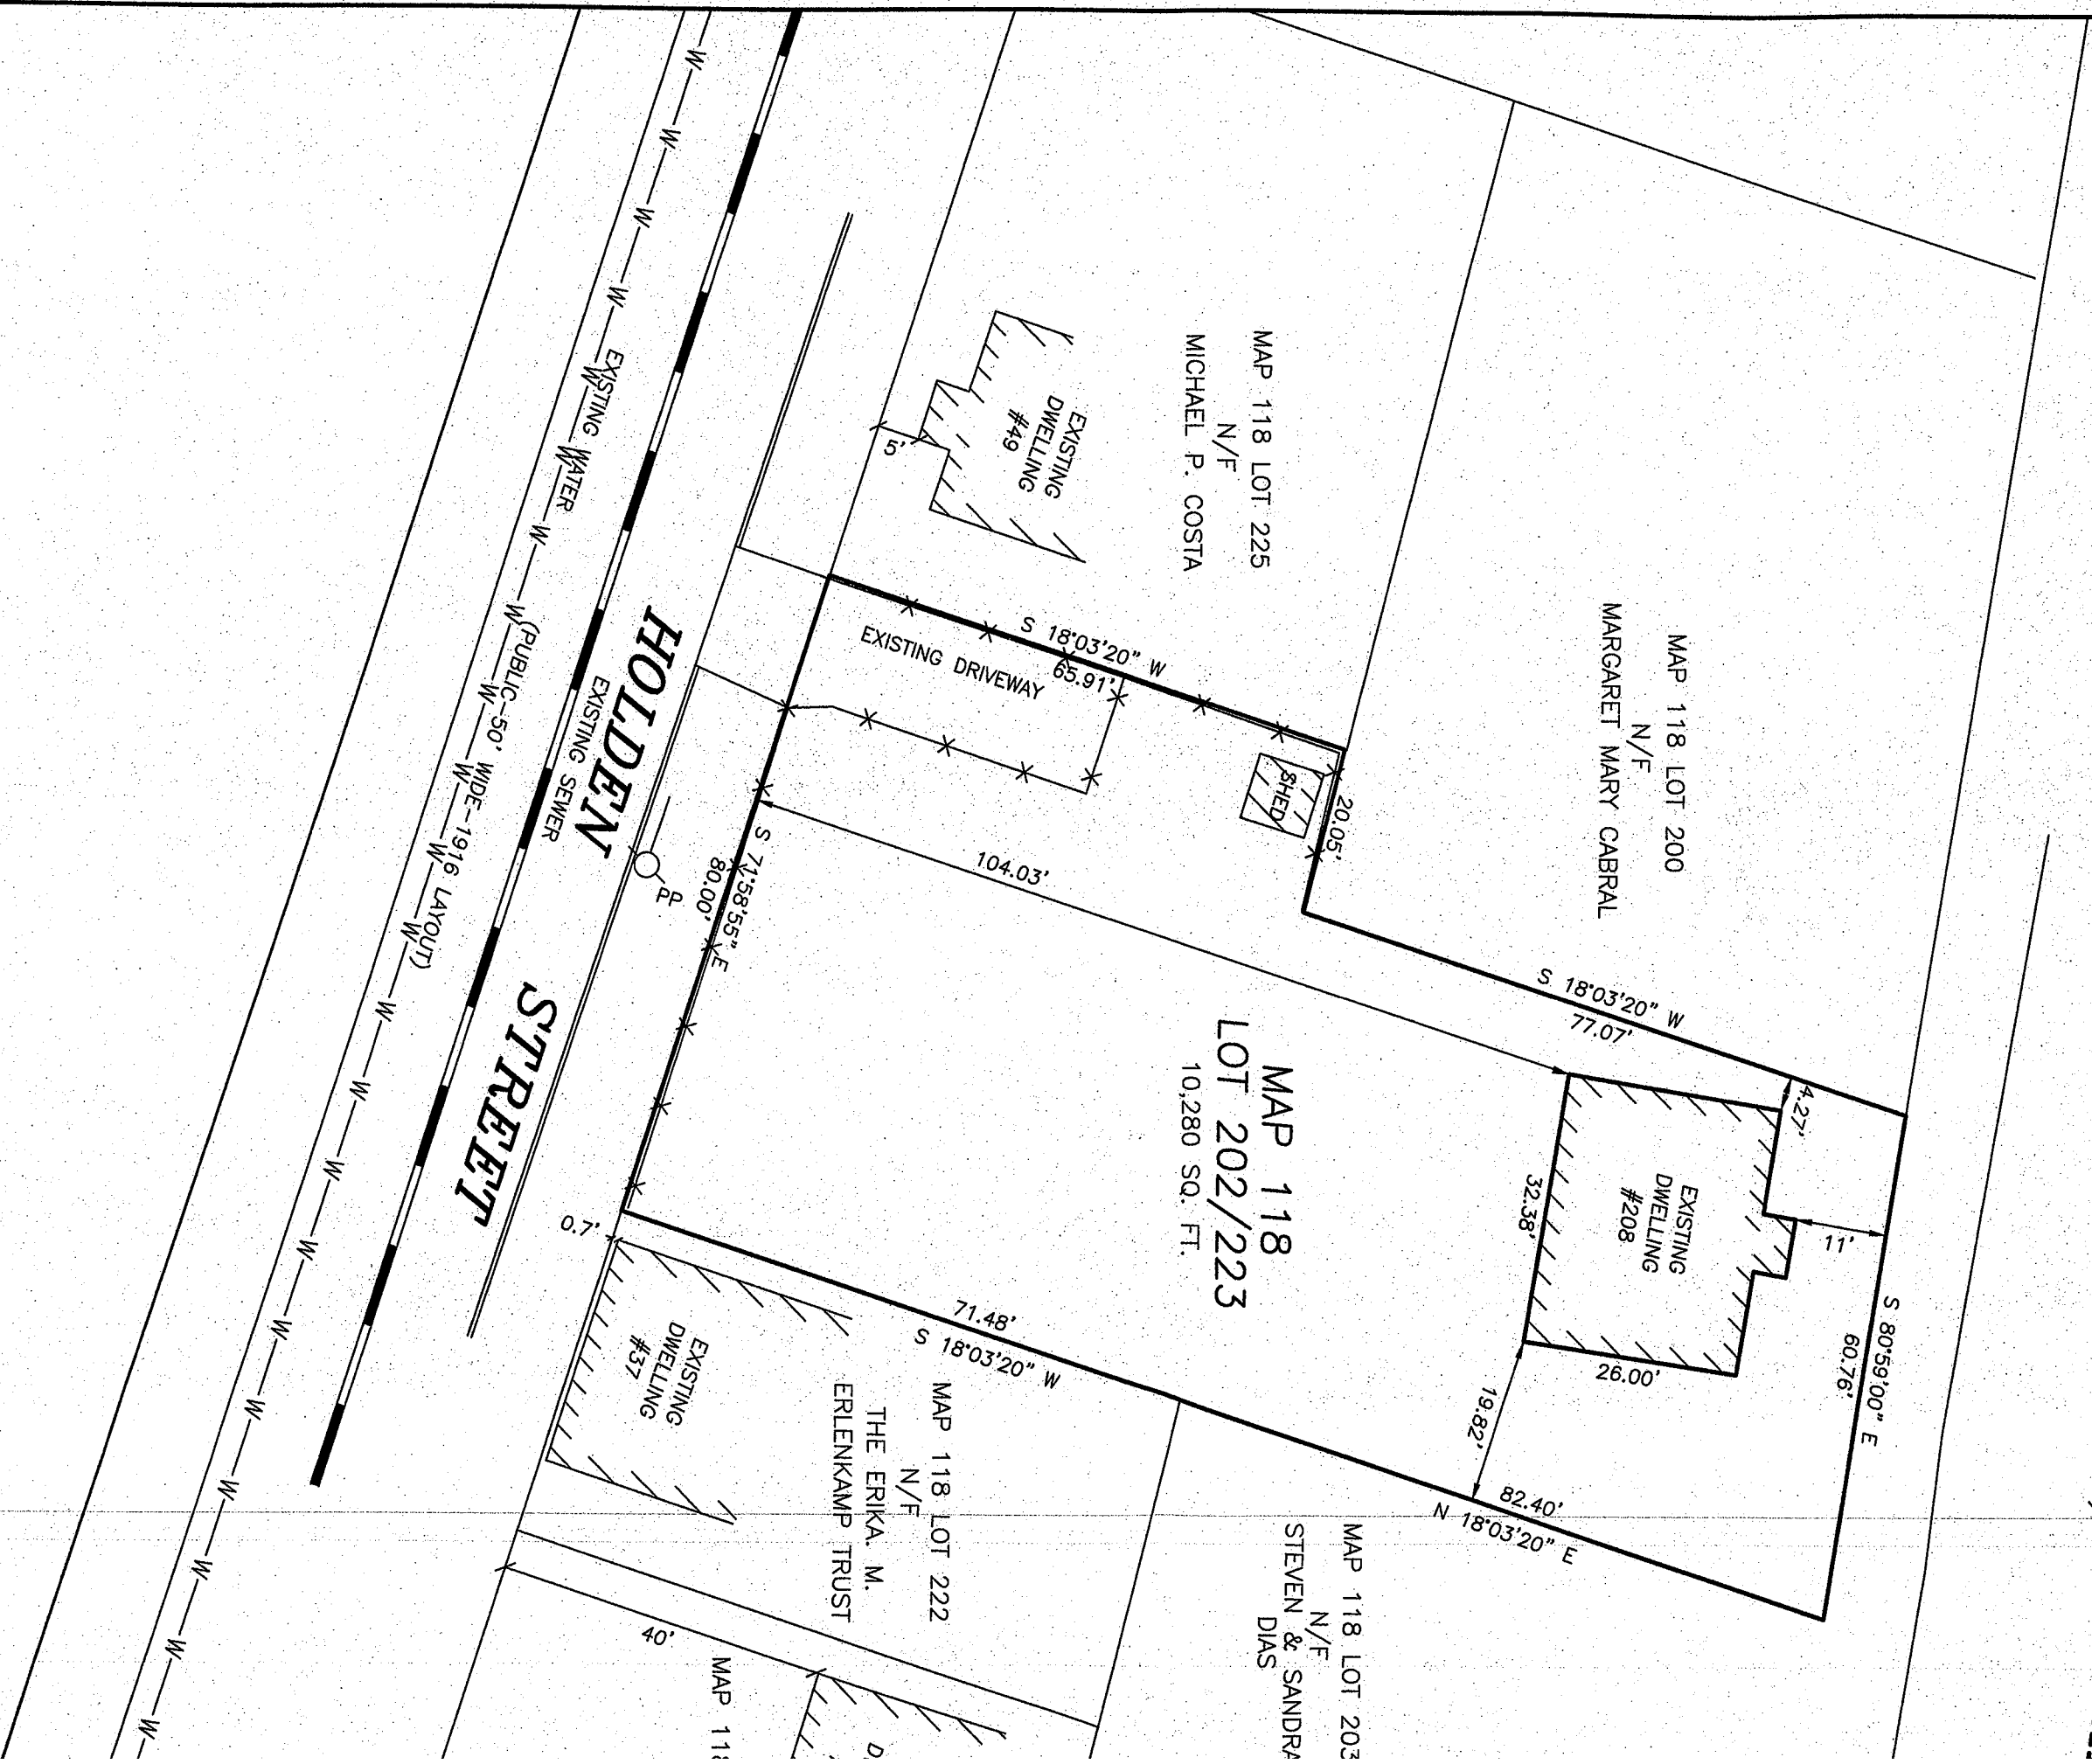

MAP 118 LOT 225  
N/F  
MICHAEL P. COSTA

MAP 118 LOT 200  
N/F  
MARGARET MARY CABRAL

MAP 118  
LOT 202/223  
10,280 SQ. FT.

MAP 118 LOT 222  
N/F  
THE ERIKA M.  
ERLENKAMP TRUST


MAP 118 LOT 203  
N/F  
STEVEN & SANDRA  
DIAS

**HOLDEN STREET**  
EXISTING WATER  
EXISTING SEWER

NOTE:  
THE PURPOSE OF THIS PETITION IS TO SUBDIVIDE THE EXISTING PARCEL  
INTO TWO PARCELS MIMICKING THE EXISTING ASSESSOR'S PARCELS.

# TARKILN HILL ROAD

(PUBLIC-66' WIDE)

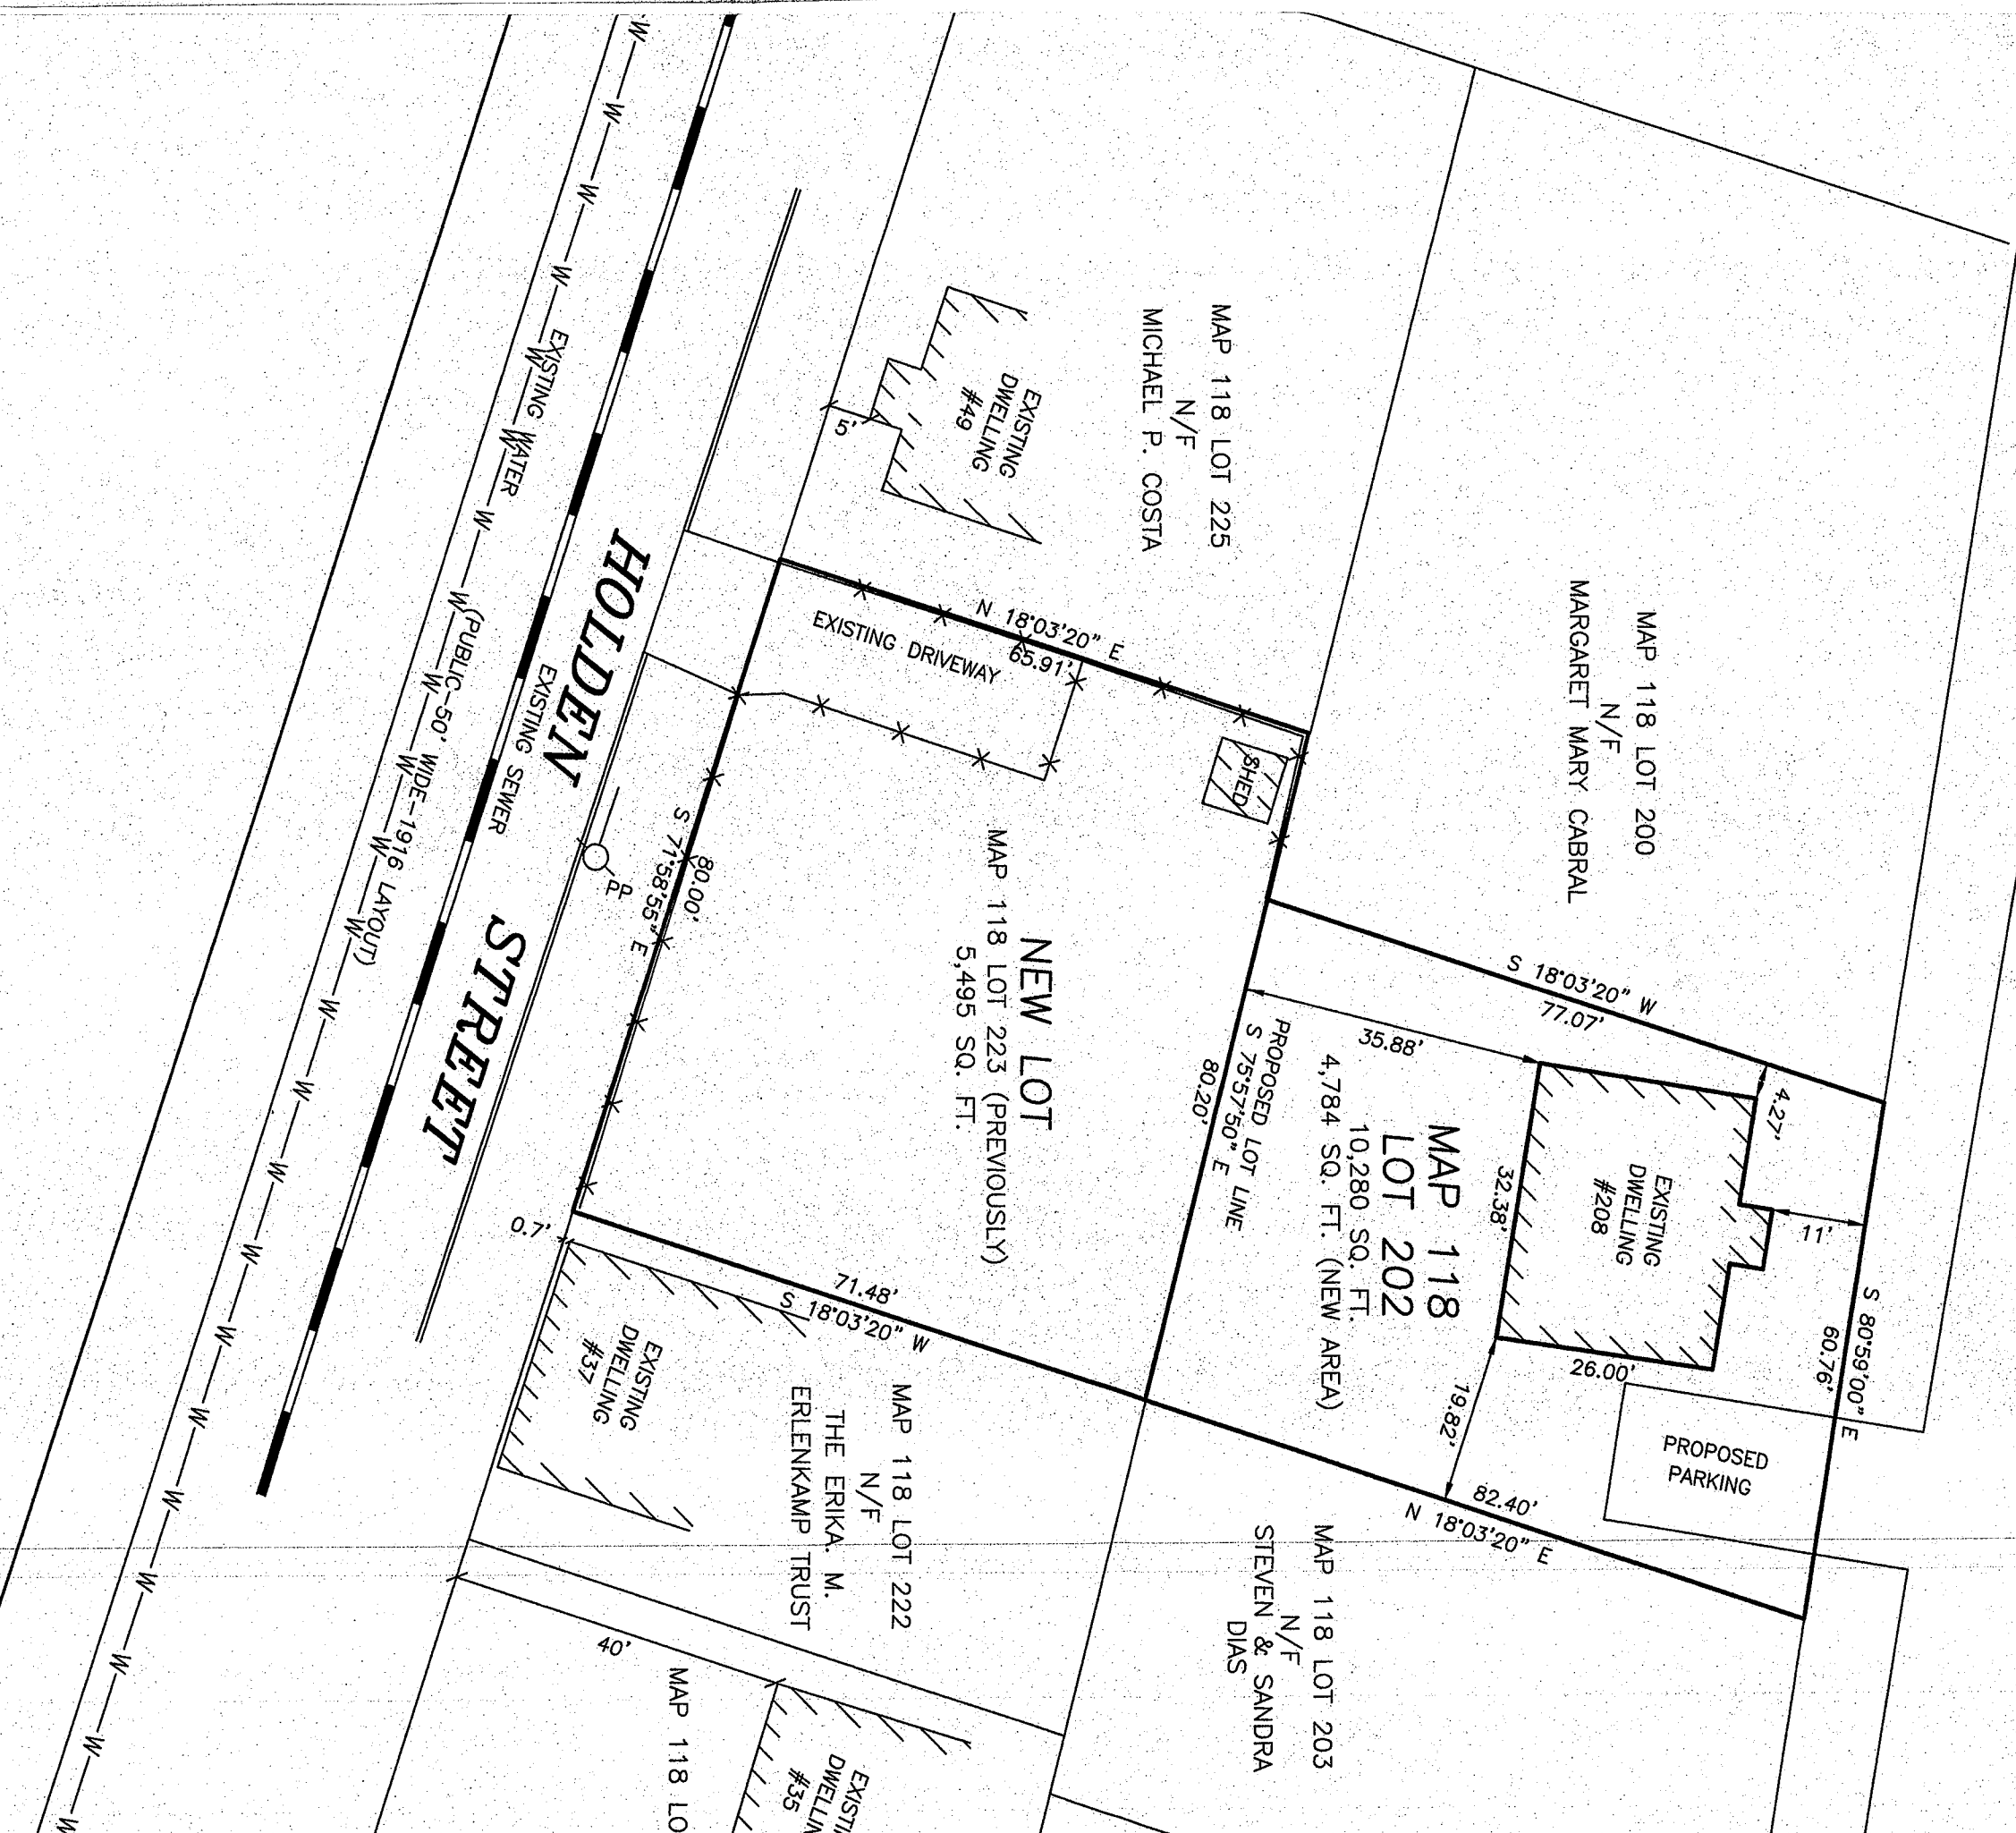

MAP 118 LOT 225  
N/F  
MICHAEL P. COSTA

MAP 118 LOT 200  
N/F  
MARGARET MARY CABRAL

NEW LOT  
MAP 118 LOT 223 (PREVIOUSLY)  
5,495 SQ. FT.

MAP 118  
LOT 202  
10,280 SQ. FT.  
4,784 SQ. FT. (NEW AREA)


MAP 118 LOT 222  
N/F  
THE ERIKA, M.  
ERLENKAMP TRUST

MAP 118 LOT 203  
N/F  
STEVEN & SANDRA  
DIAS


HOLDEN STREET

STREET

NOTE:  
THE PURPOSE OF THIS PETITION IS TO SUBDIVIDE THE EXISTING PARCEL  
INTO TWO PARCELS MIMICKING THE EXISTING ASSESSOR'S PARCELS.

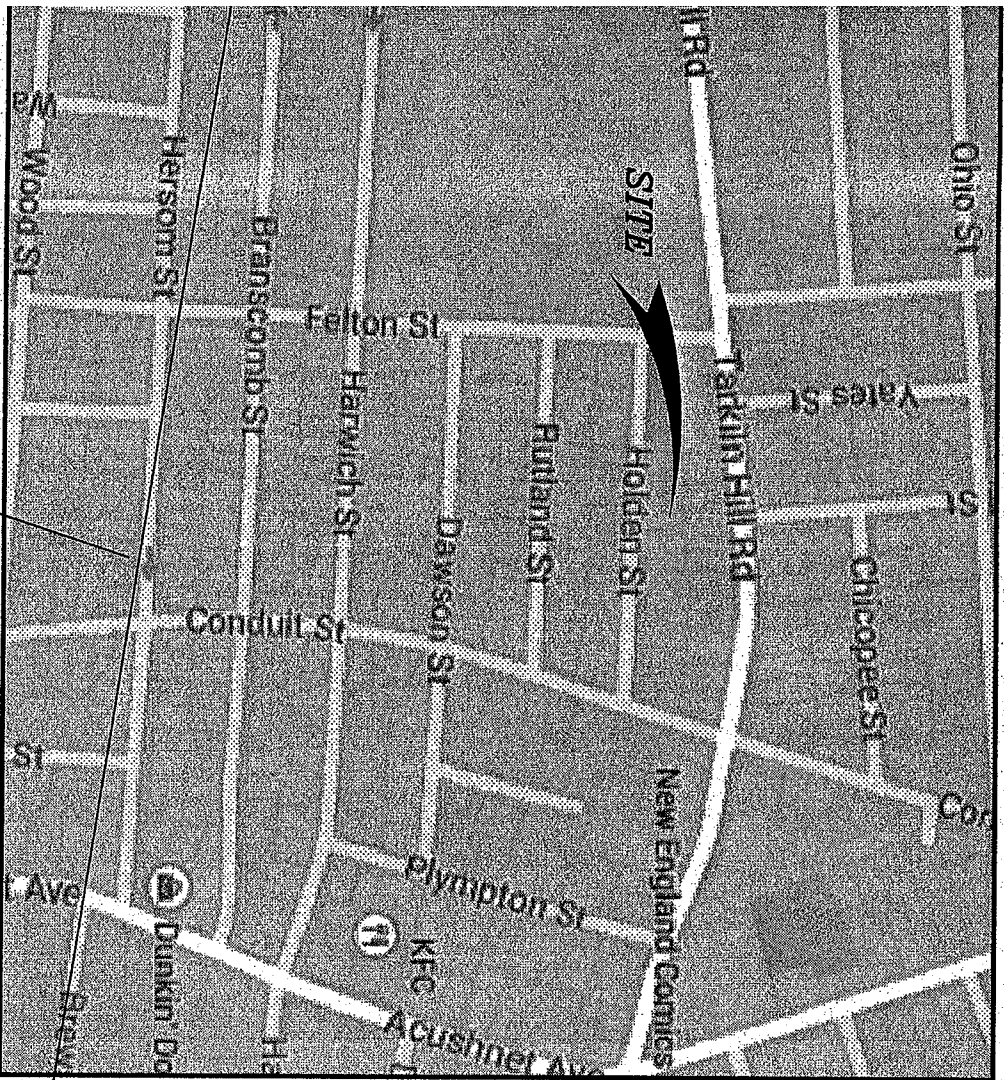

LOCUS MAP

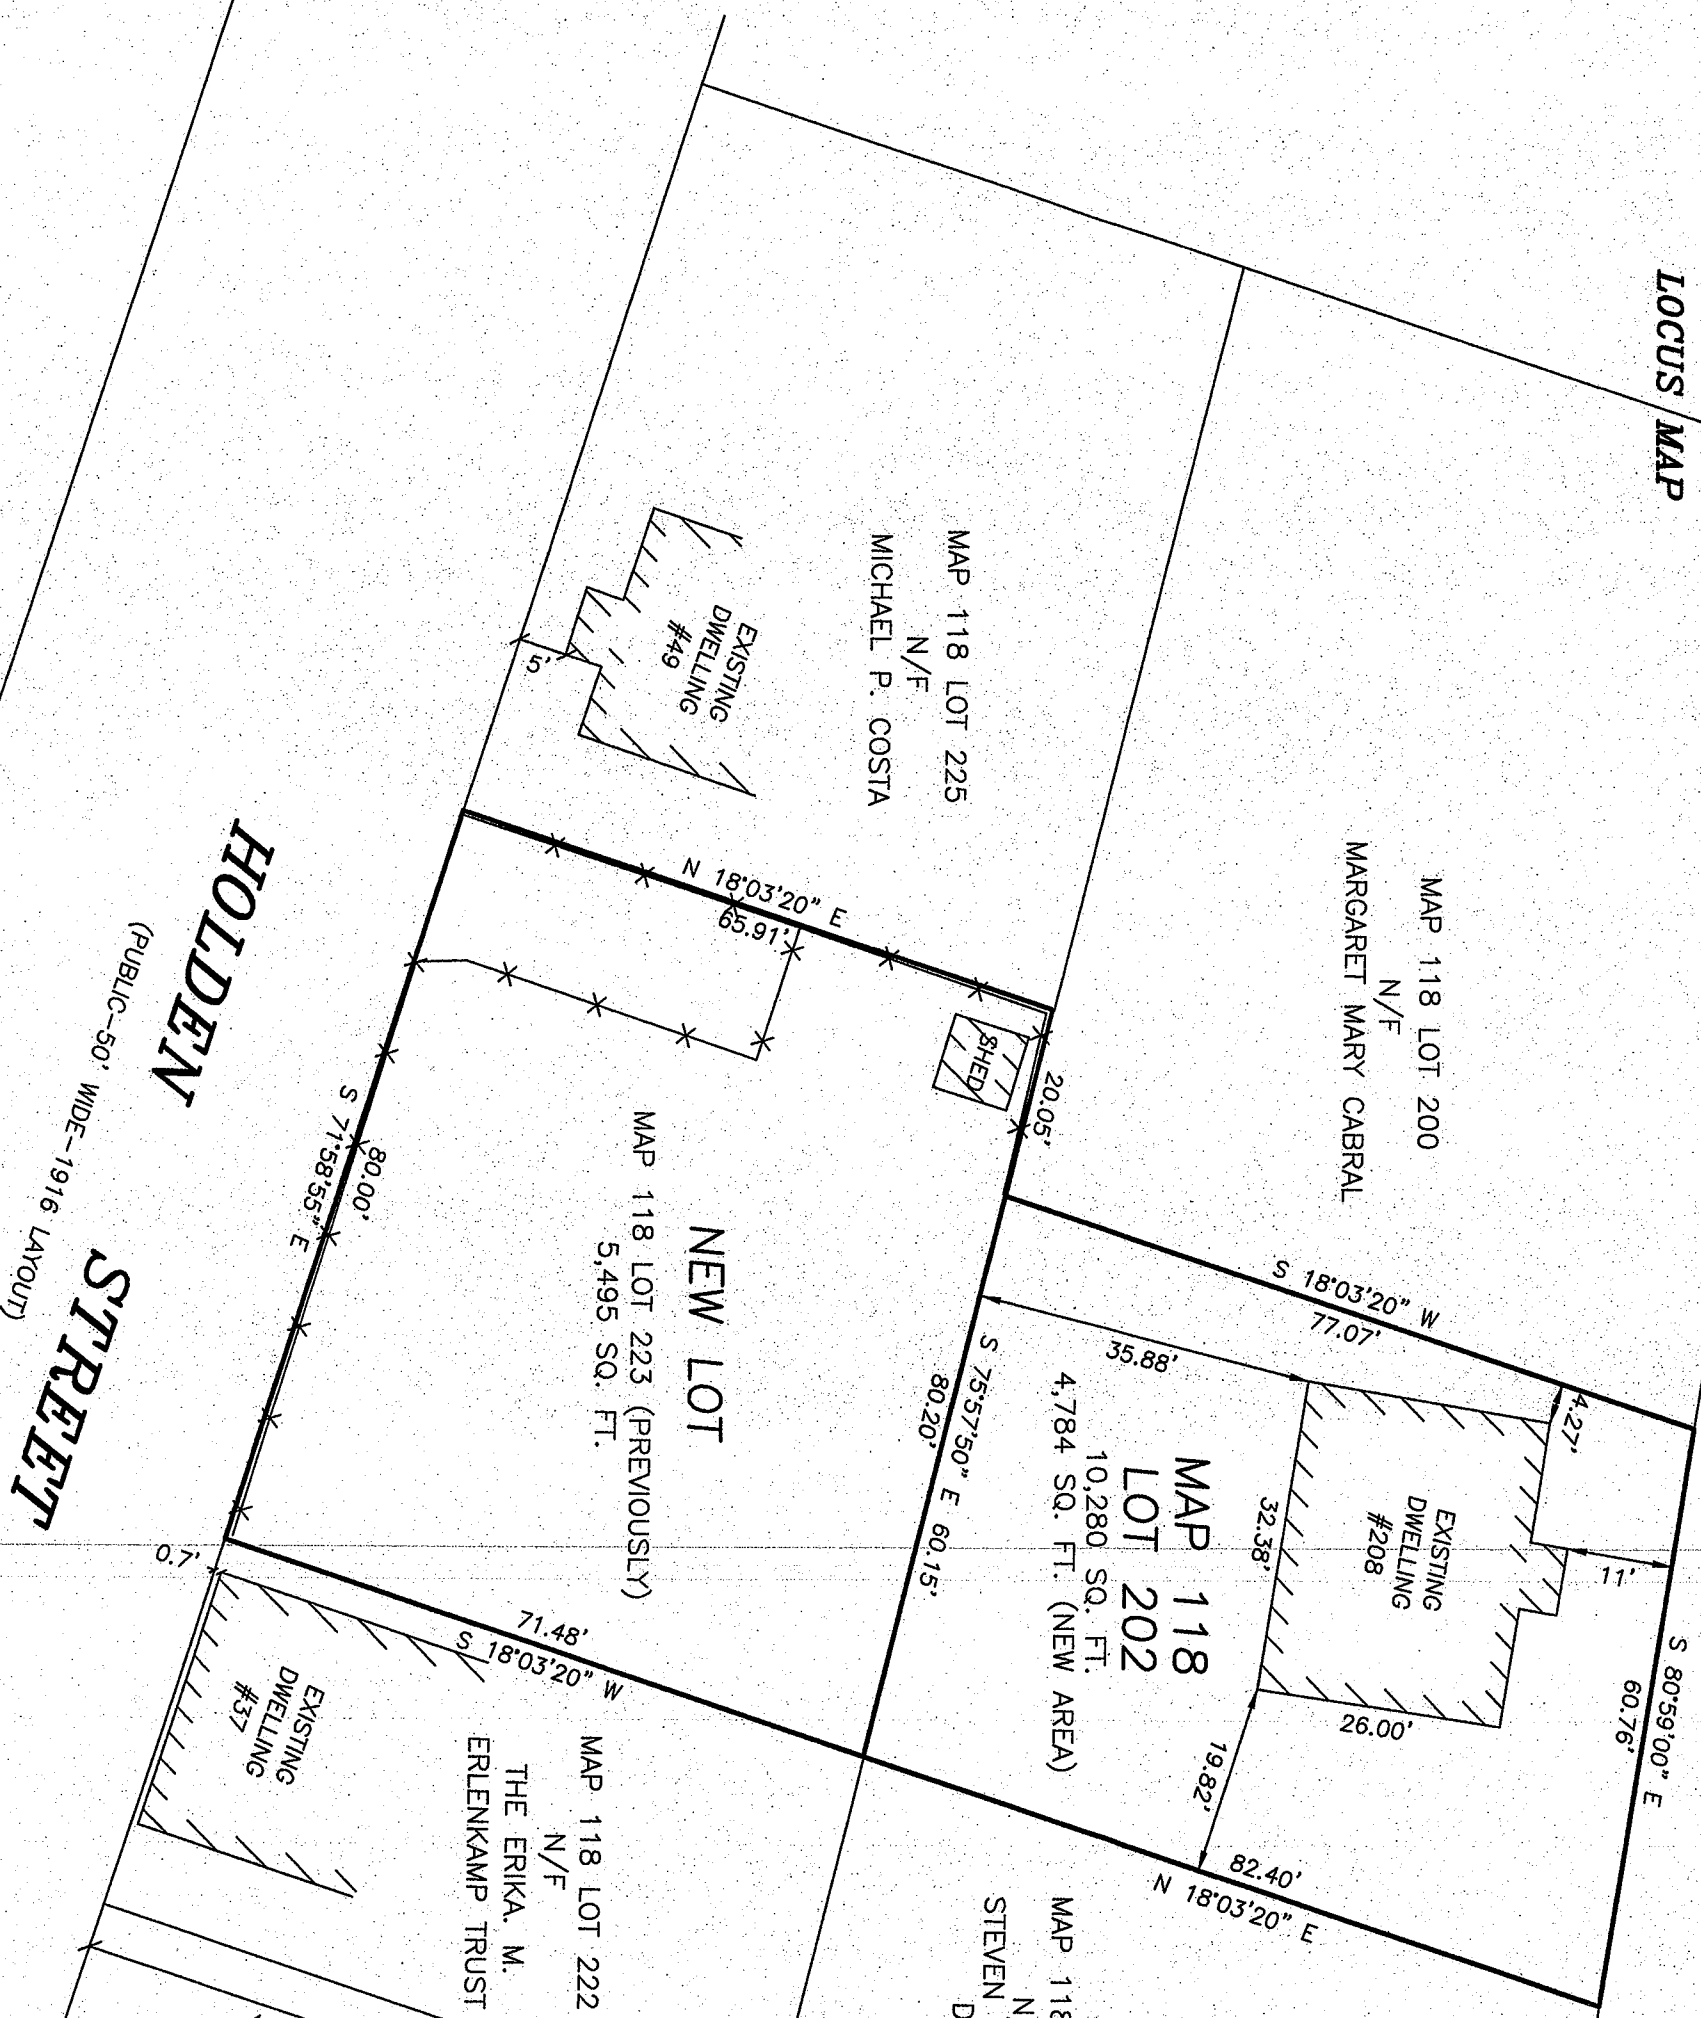

**HOLDEN**

**STREET**  
 (PUBLIC-50' WIDE-1916 LAYOUT)

**TARKLIN HILL RD**  
 (PUBLIC-66' WIDE)