


EXISTING SITE PLAN
 LOT #458 - 0.230 ACRES

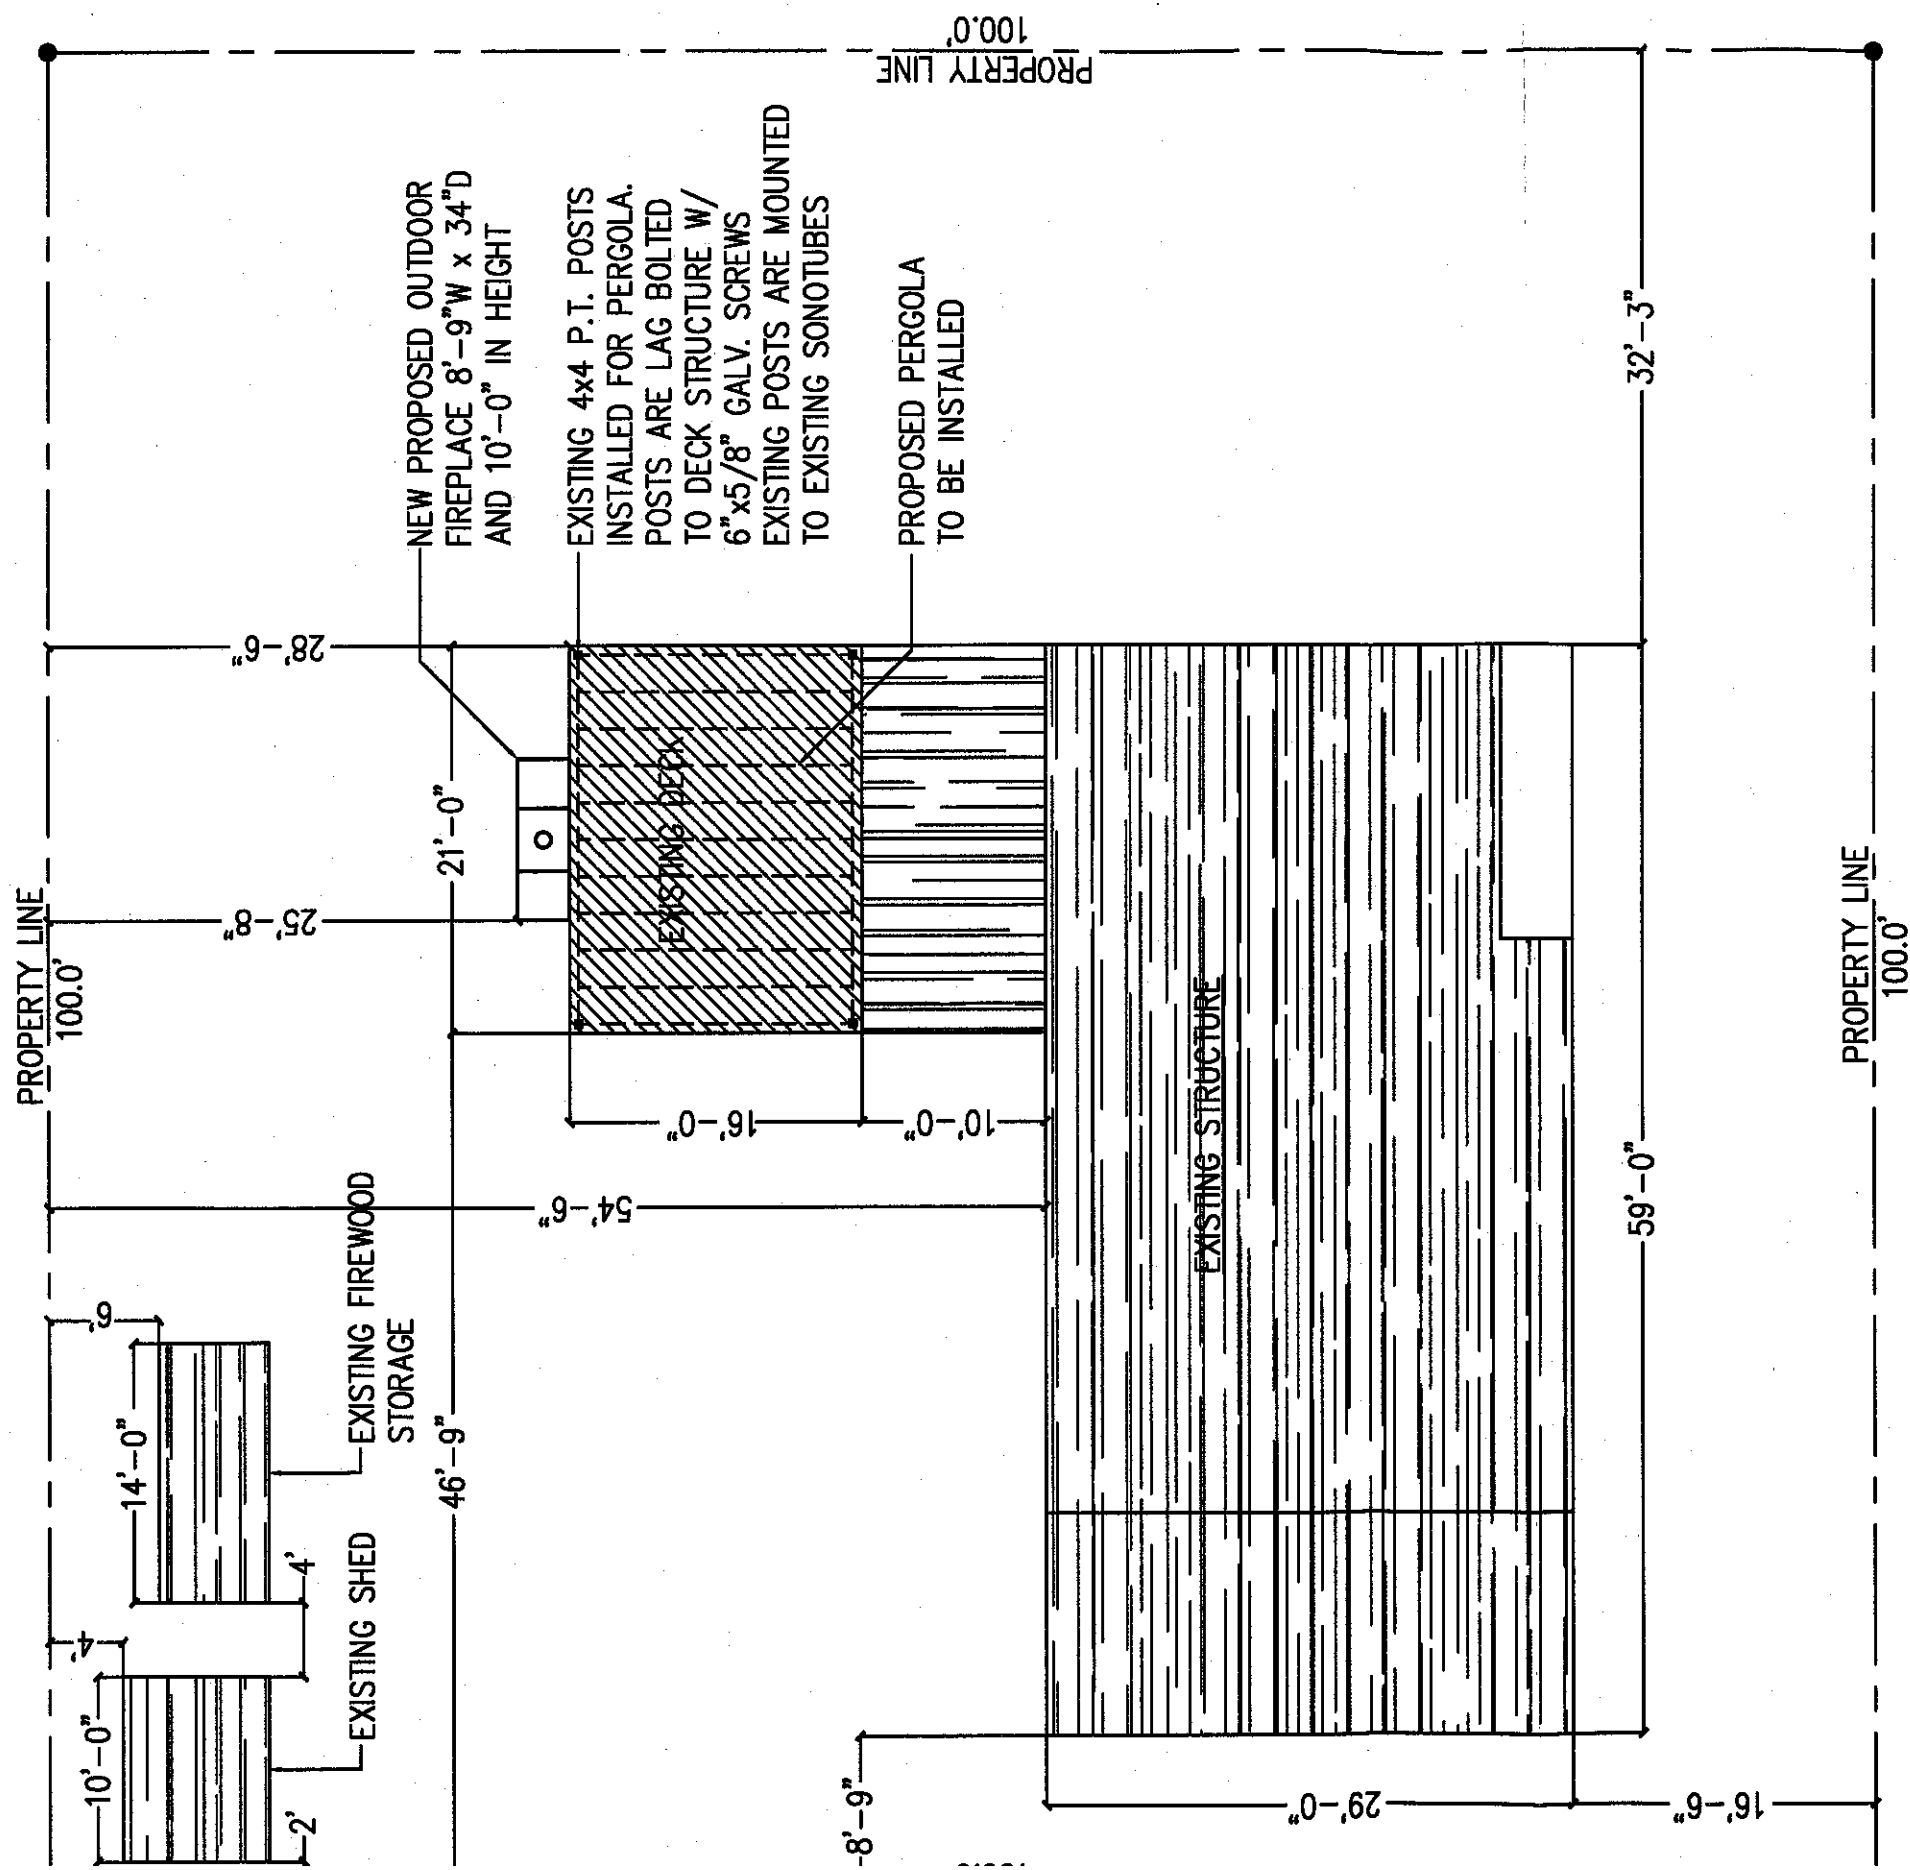

PROPOSED SITE PLAN
 LOT #458 - 0.230 ACRES