


VARIANCE PLAN  
 IN  
 NEW BEDFORD, MASSACHUSETTS  
 4334 ACUSHNET AVE.

CITY CLERKS OFFICE  
 NEW BEDFORD, MA  
 2015 DEC 18 A 9:52  
 CITY CLERK

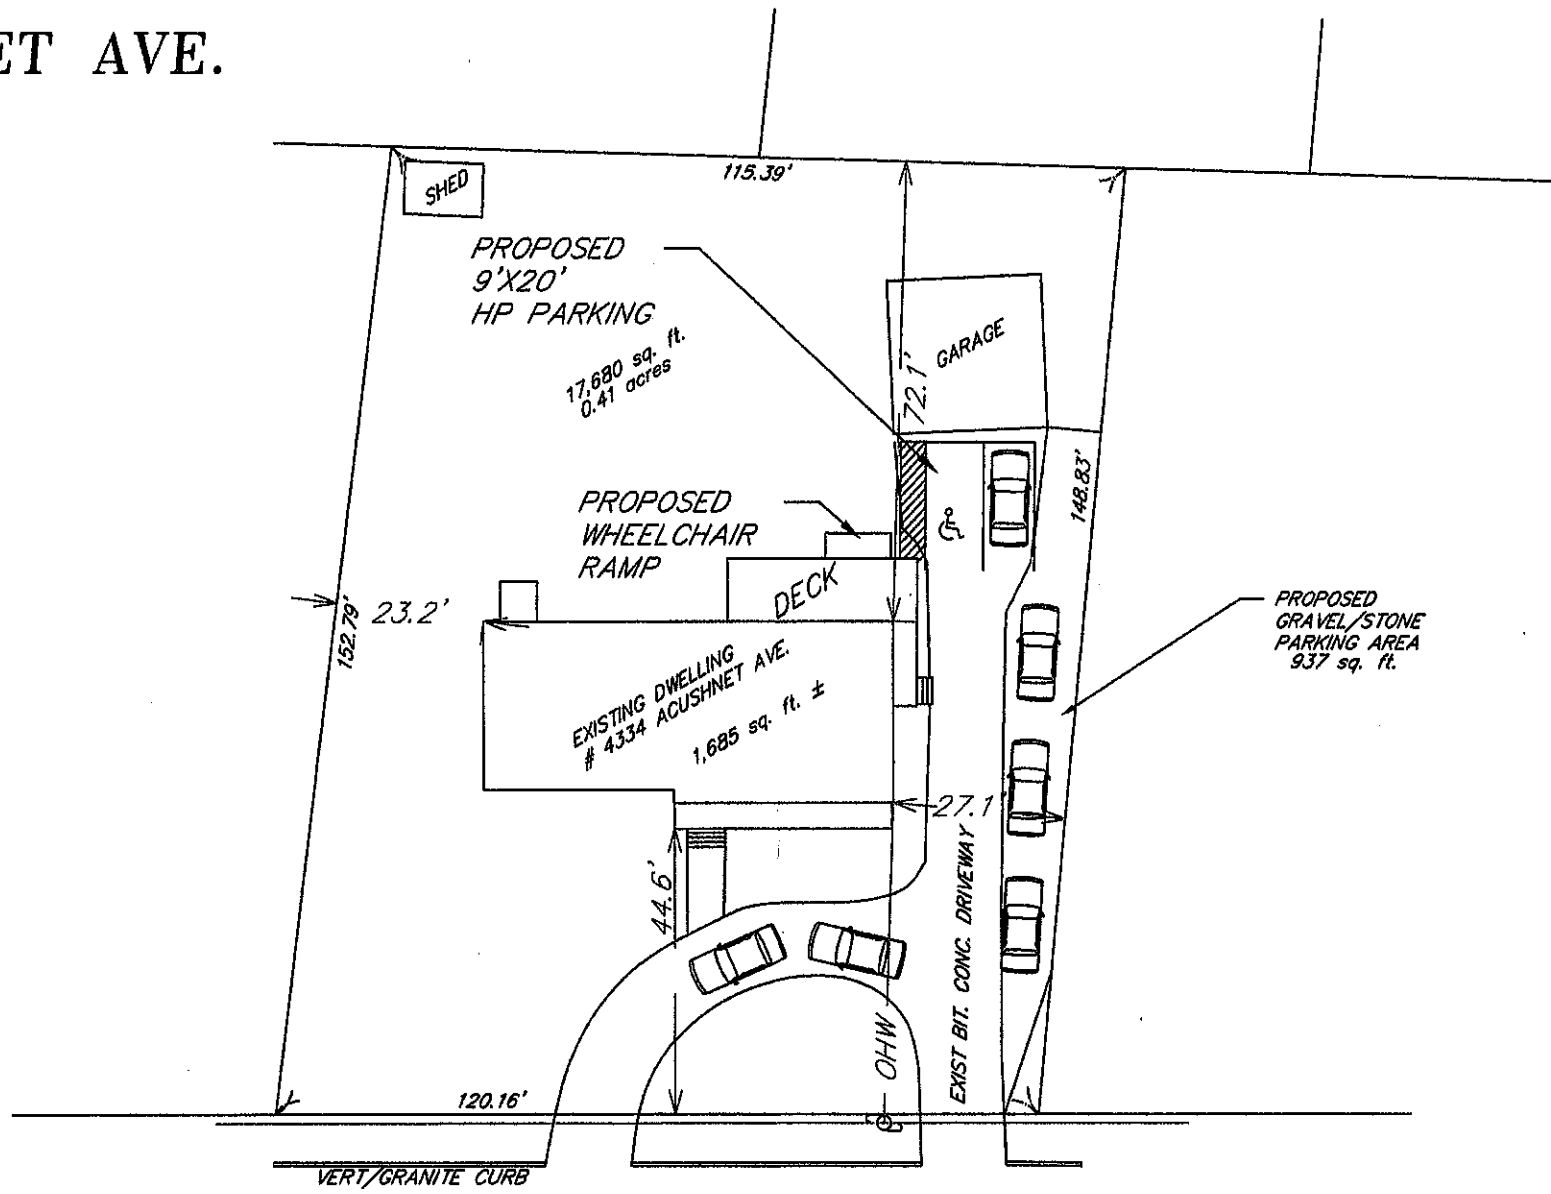


ACUSHNET AVE.

COMMONWEALTH OF MASSACHUSETTS  
 CHRISTOPHER S. KELLEY  
 No. 37050  
 PROFESSIONAL LAND SURVEYOR  
 12-11-15

DECEMBER 11, 2015

GRAPHIC SCALE

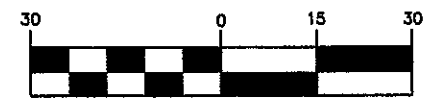

( IN FEET )  
 1 inch = 30 ft.

OWNER:  
 HEATHER BRITO, LMHC, SP  
 4334 ACUSHNET AVE.  
 NEW BEDFORD MA.  
 ASSESSORS REF:  
 DOC# 22476  
 BOOK 128 PAGE 97  
 LC PLAN # 4469H

PURPOSE OF THIS VARIANCE PLAN FOR A SPECIAL PERMIT FOR CHANGE OF USE IN A "MUB" DISTRICT FROM SINGLE FAMILY TO BUSINESS.

C S KELLEY  
 LAND SURVEYORS  
 PEMBROKE MA  
 617-201-7017