

Site No. 14-005  
 Date: 11-11-05  
 Lot Area: 70,000 SF


**SITTEC**  
 Land Use Engineering  
 44 Fiske Court  
 New Bedford, MA 01905  
 Tel: 508-548-2222  
 Fax: 508-548-2223  
 www.sittec.com

**BayCoast Bank**  
 25 ELM STREET  
 NEW BEDFORD, MASSACHUSETTS  
 BayCoast Bank  


Scale: 1"=20'  
 Date: 11-11-05  
 Project: BayCoast Bank

CITY CLERKS OFFICE  
 NEW BEDFORD, MA  
 2015 MAR 27 P 2:47  
 CITY CLERK

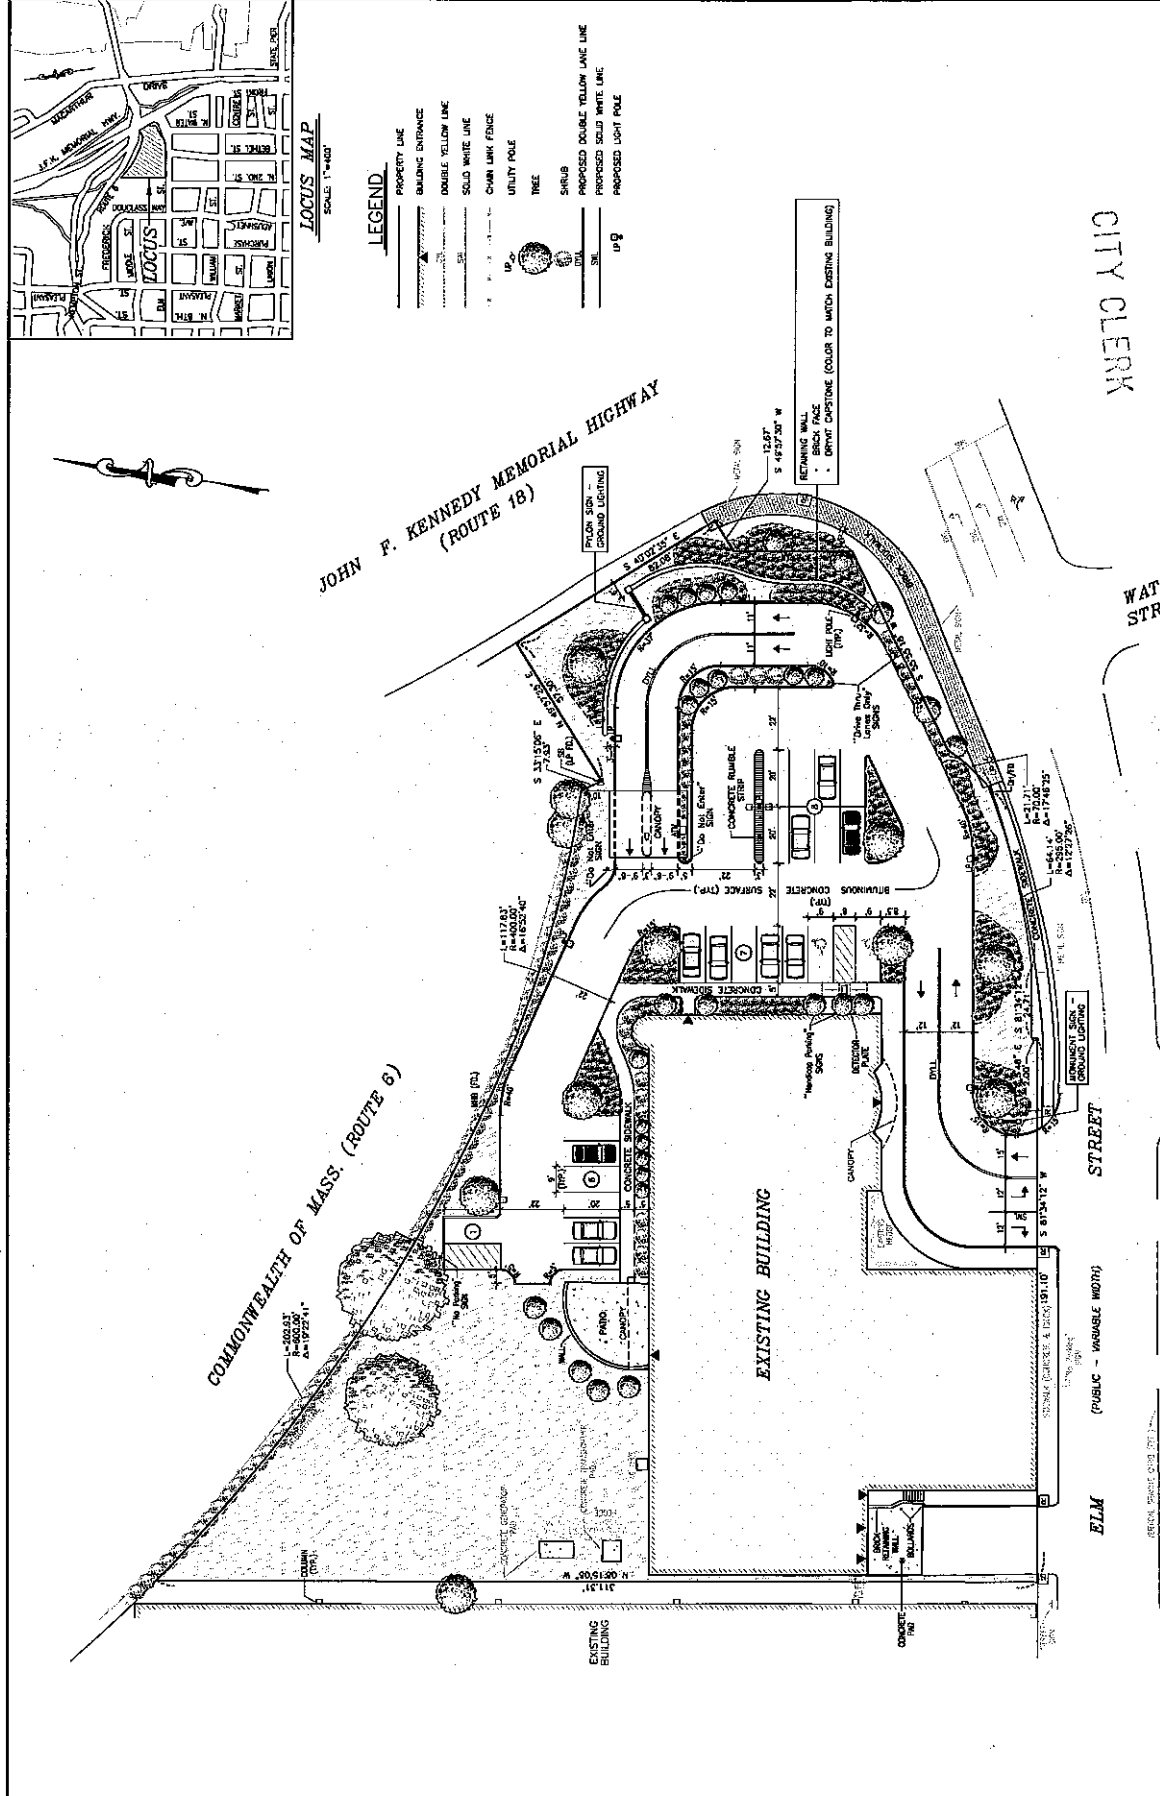

## BayCoast Bank

25 Elm Street  
 New Bedford, MA

Project: 10888

Sales: Richard Poyant  
 Date: 10.27.10/14  
 Designer: PJM

**Note:** This is an original unpublished drawing created by Poyant Signs, Inc. It is submitted for your personal use in connection with the project. It is not to be reproduced, copied or exhibited in any fashion until transferred to you by Poyant Signs, Inc. It is to be shown to anyone outside your organization, only if it is to be reproduced, copied or exhibited in any fashion until transferred to you by Poyant Signs, Inc.

### Revisions:

- 1. 10/27/10 P1, P2, P3, P4, P5, P6
- 2. 10/27/10 P1, P2, P3, P4, P5, P6
This sign is intended to reproduce in color. It is not to be reproduced, copied or exhibited in any fashion until transferred to you by Poyant Signs, Inc.

Approved By:


Date:

Monument Sign

Rta 18

Conceptual Design

Option F

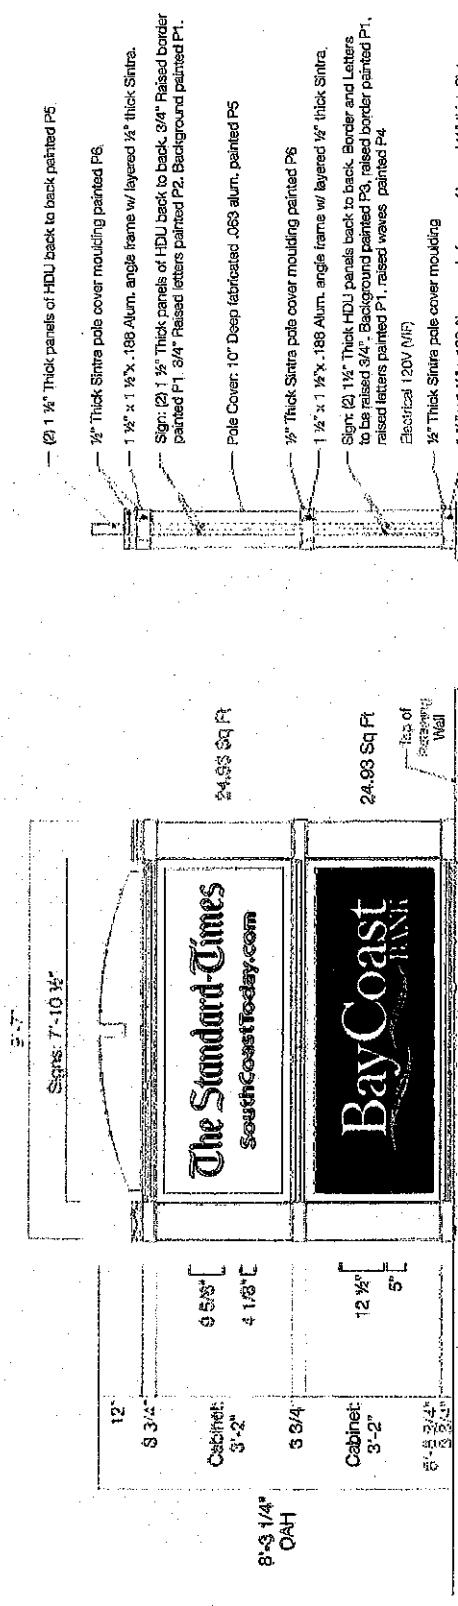

(B) Sign Elevation - Side View  
 Scale: 3/8"=1'-0"

(A) Sign Elevation - Front View  
 Scale: 3/8"=1'-0"

**Colors & Materials**

Paint	1 White, Satin Finish
P1	Black, Satin Finish
P2	Blue To Match PMS 288 C, Satin Finish
P3	Yellow To Match PMS 1235 C, Satin Finish
P4	Color to complement or match building, (RSD) Satin Finish
P5	Alco Nobel Brushed Aluminum
P6	

**Specifications**  
 Qty = 1  
 Total: 49,86 Sq Ft  
 Double Face Externally Monument Sign- Rta 18